
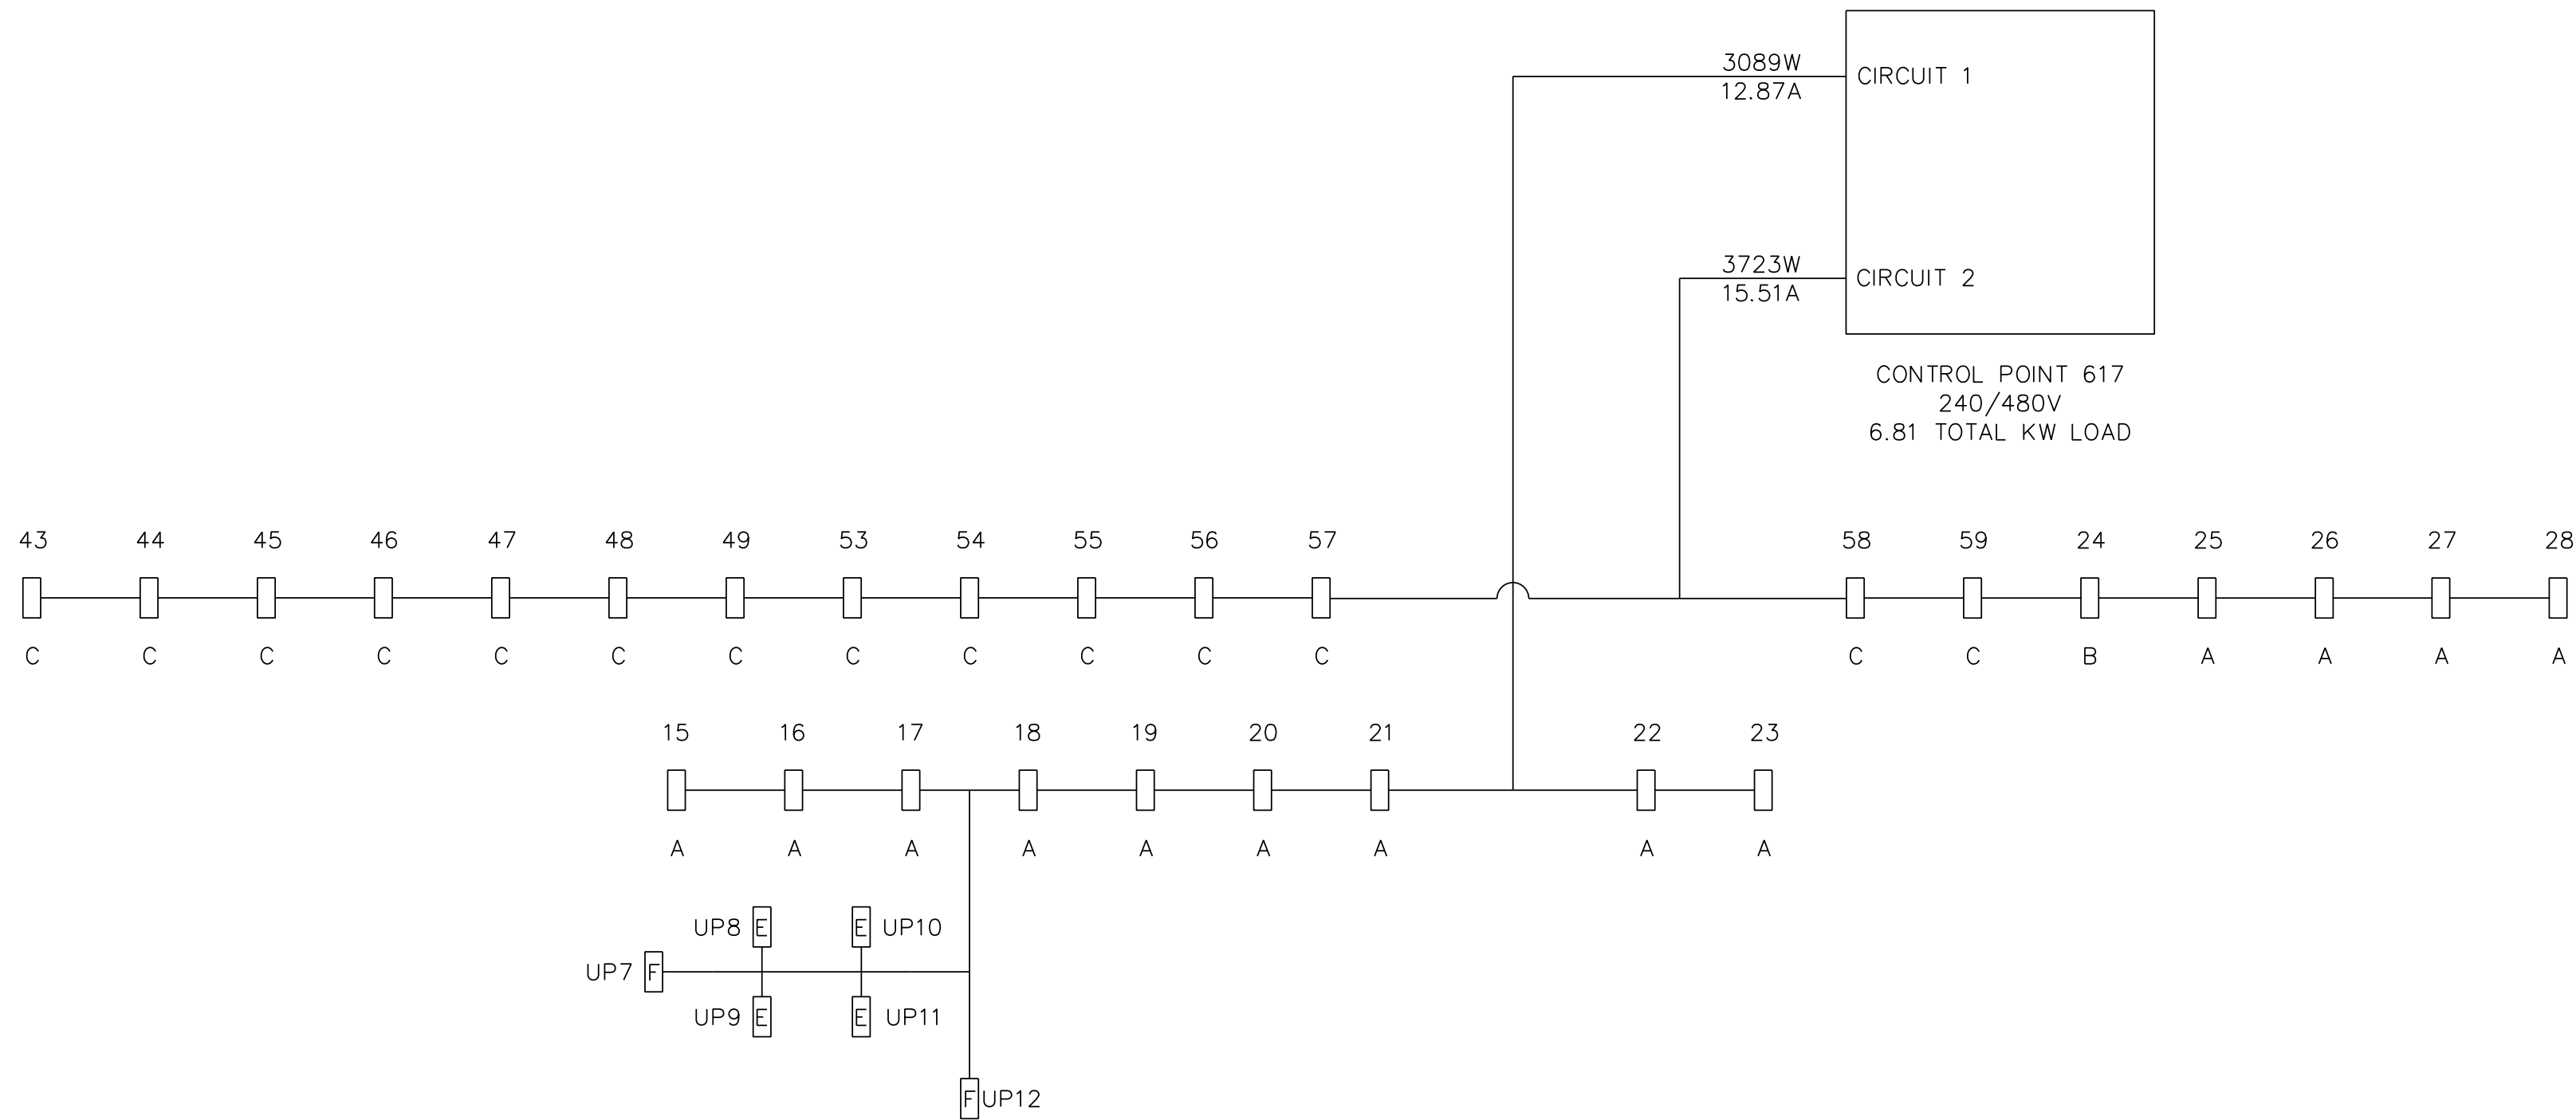
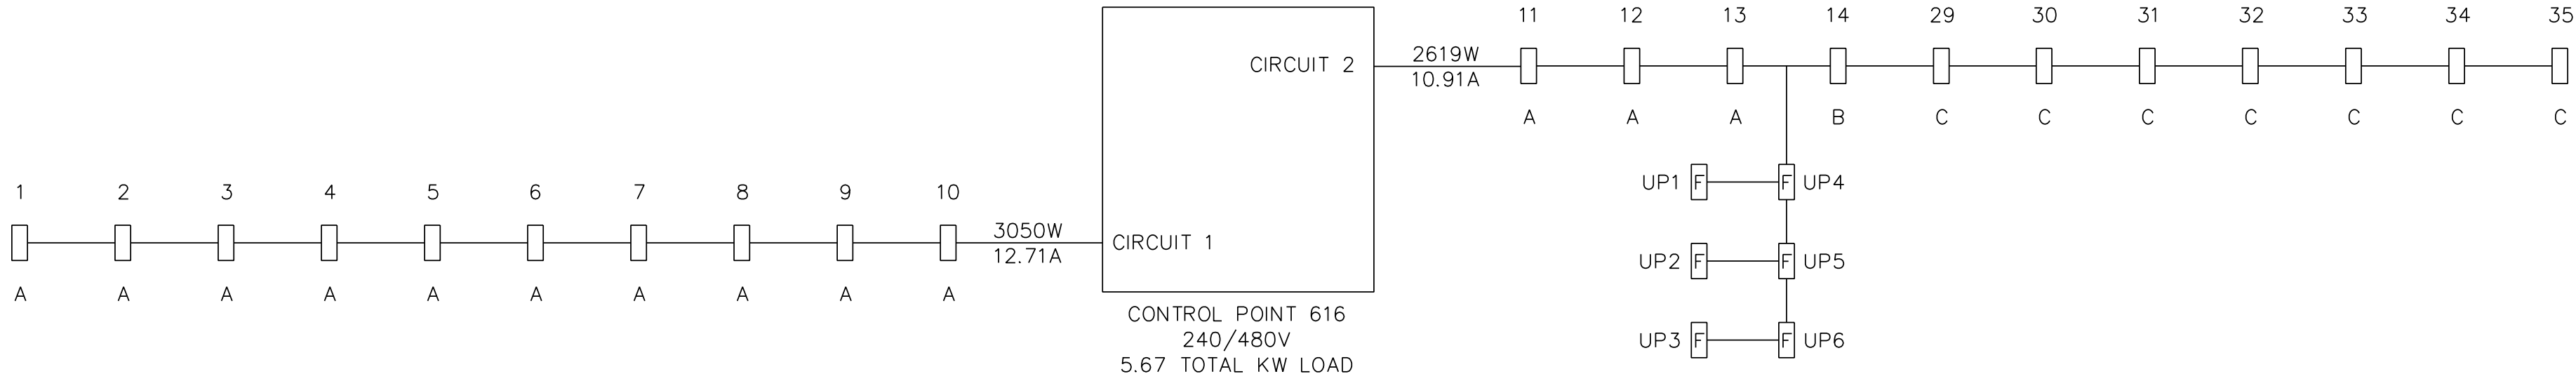


TYPE	YEAR	PROJECT NO.	SHEET NO.
CONST.	2016	NH-I-640-7(161)	27N

KNOX CO. I-640
47008-3150-44 (CONST.)

REV. 01-15-16: ADDED SHEET TO
PLANS. REVISED CIRCUIT DIAGRAM.

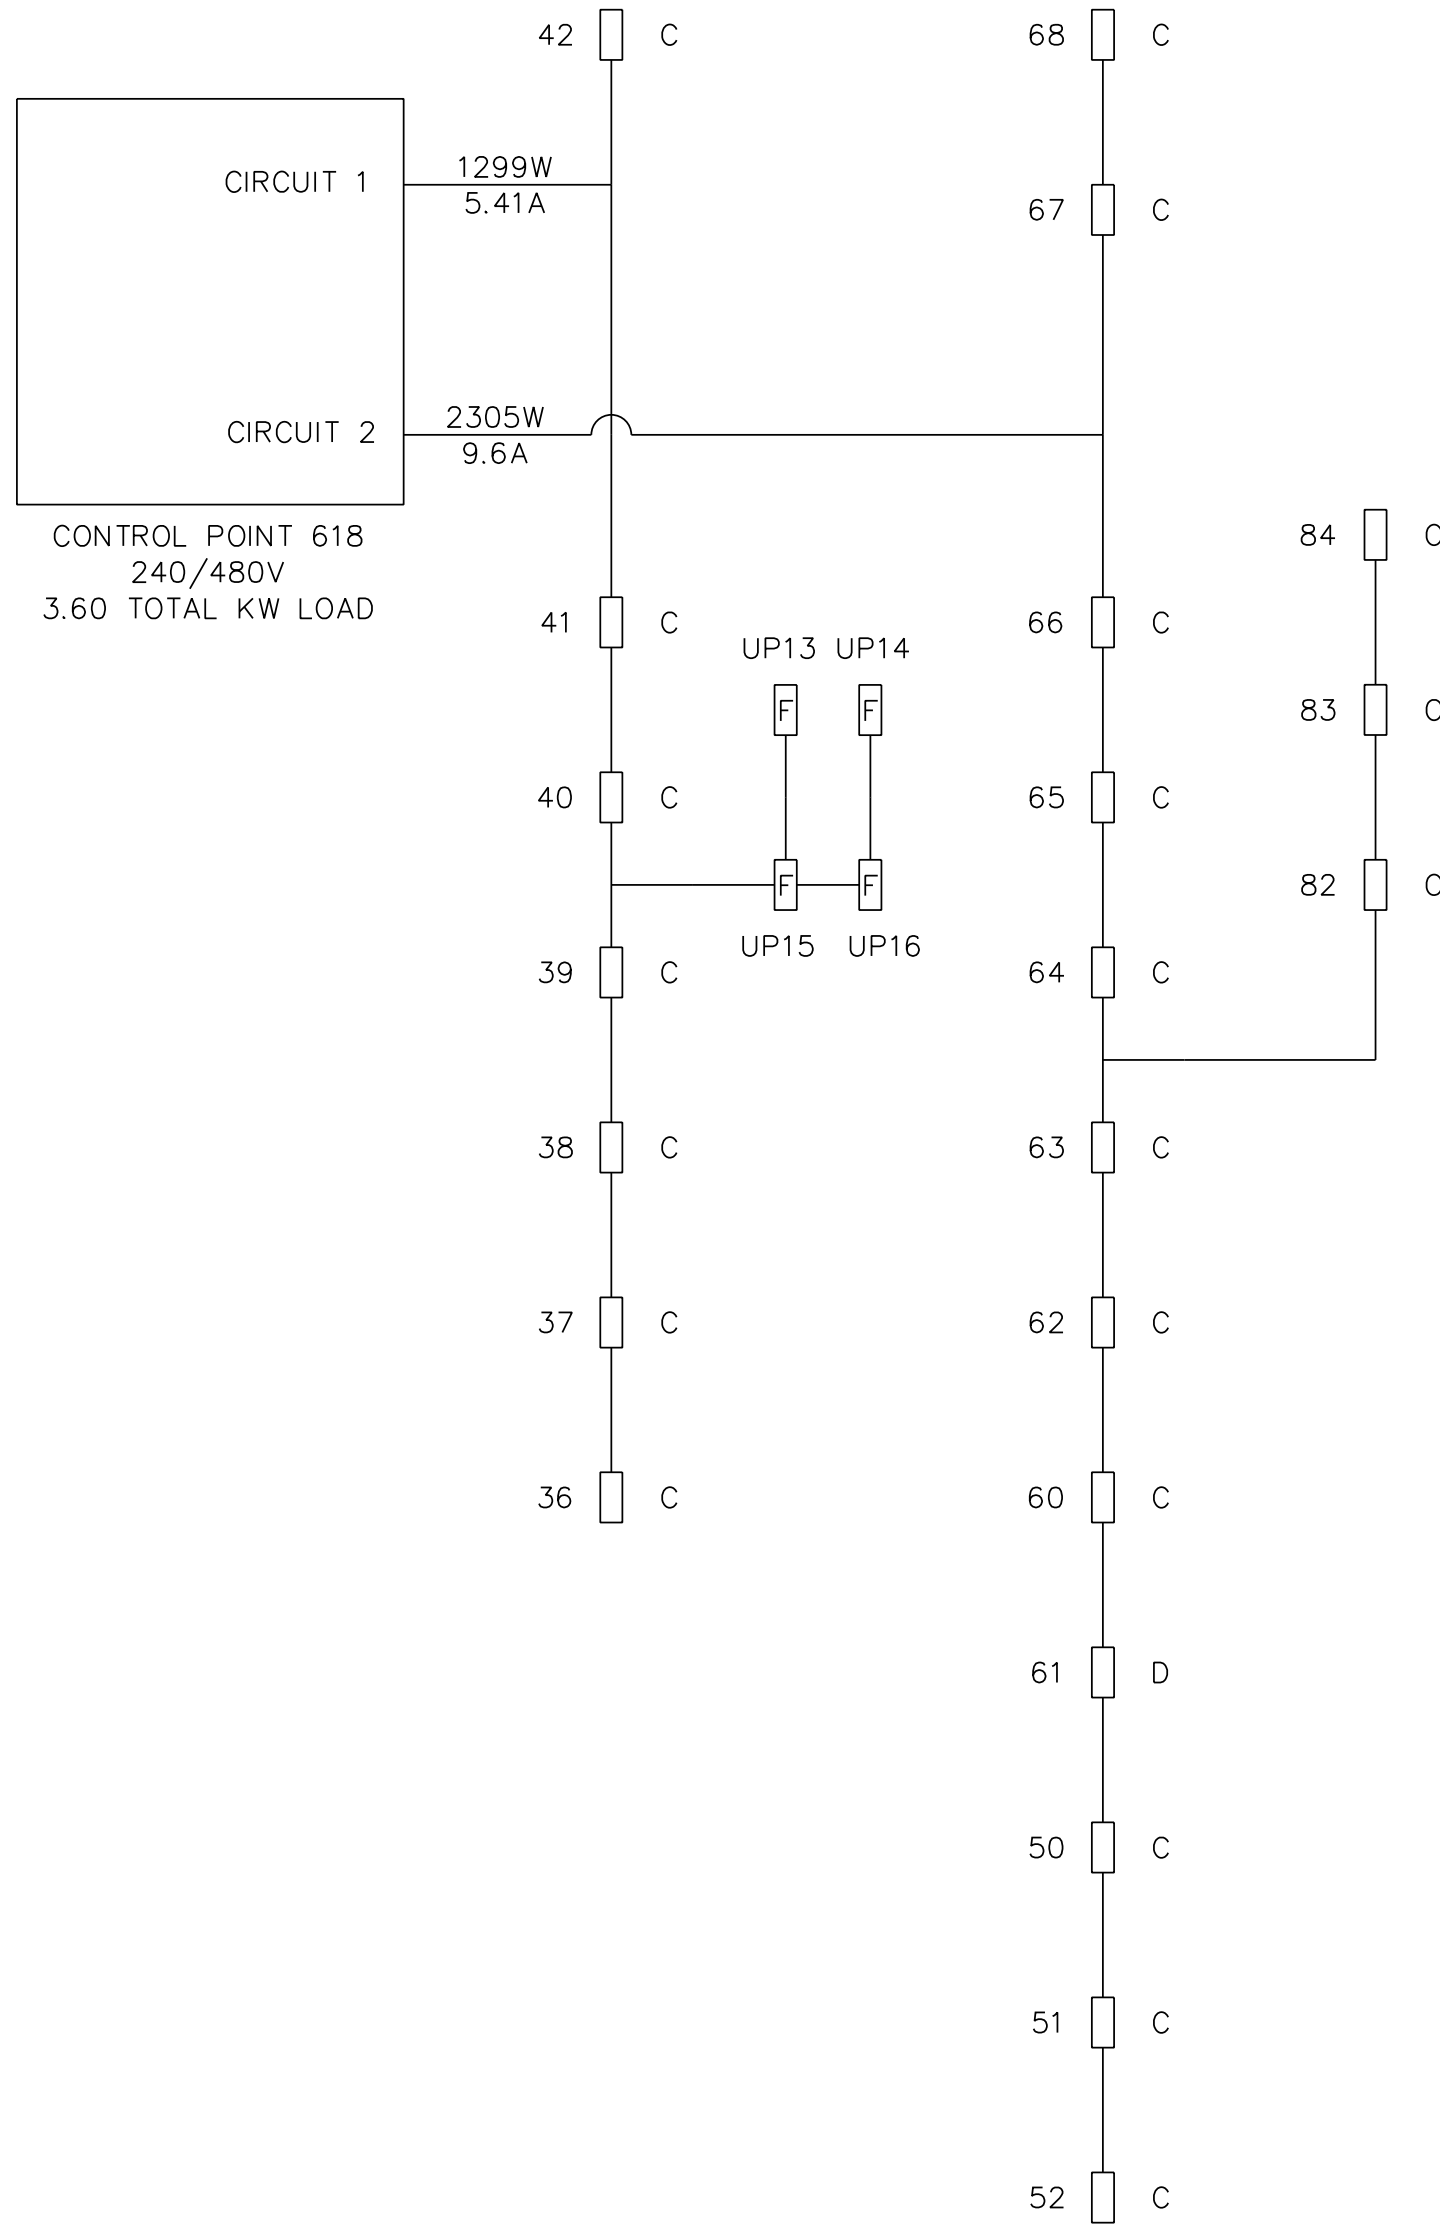


LEGEND

- A OY25SXX3E
- B G250HP00HDR
- C NVN-AE-03-D-U-T3-10K-4-AP
- D NVN-AE-02-D-U-T3-10K-4-AP
- E W4G-LED-20C-1000-50K-T3M
- F PLED2-5L-5K-AS-UN-NA-G-L1

NOTES:

- FOR LUMINAIRES A & B, A BALLAST LOAD OF 55 WATTS IS INCLUDED IN TOTAL LOAD.

LIGHTING CONDUCTORS SHALL BE #4 COPPER.
CONDUIT SHALL BE 2" PVC UNLESS
OTHERWISE NOTED.

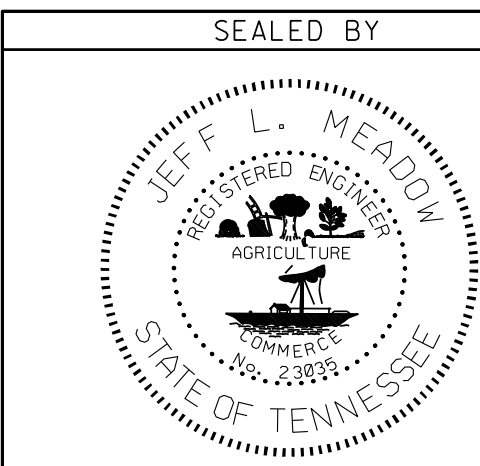

STATE OF TENNESSEE
DEPARTMENT OF TRANSPORTATION

LIGHTING
LAYOUT
I-640