

TENNESSEE D.O.T.
DESIGN DIVISION
FILE NO.

985
980
975
970
965
960
955
950
945
940
935
930
925

12+0013+0014+0015+0016+0017+0018+0019+0020+00

STA. 12+00
MATCH LINE

R1-18
(6' RT.)

R1-17
(7' RT.)

R1-15-CA
(77' LT.)

R1-15
(81' LT.)

R1-14
(41' LT.)

R1-16
(1.5 RT.)

RT3-5
(8.8' LT.)

PROPOSED FINISHED GRADE ϕ

EXISTING GRADE

LEGEND:

CONCRETE

ASPHALT

BASESTONE

TRANSITIONAL MATERIAL (TYPE D)

FILL (TYPE A)

SILTY CLAY RESIDUUM (TYPE A)


NOTES:

1. BORING ELEVATIONS HAVE BEEN PROJECTED ONTO CENTERLINE PROFILE.
BORING ELEVATIONS CORRESPOND TO OFFSET LOCATIONS OF THE ACTUAL BORING LOCATION.

2. SOIL TYPES IN LEGEND ARE DESCRIBED IN GENERAL NOTES SHEET 28A.

985
980
975
970
965
960
955
950
945
940
935
930
925

	TYPE	YEAR	PROJECT NO.	SHEET NO.
	ROW	2015	NH-1-640-7 (161)	28L

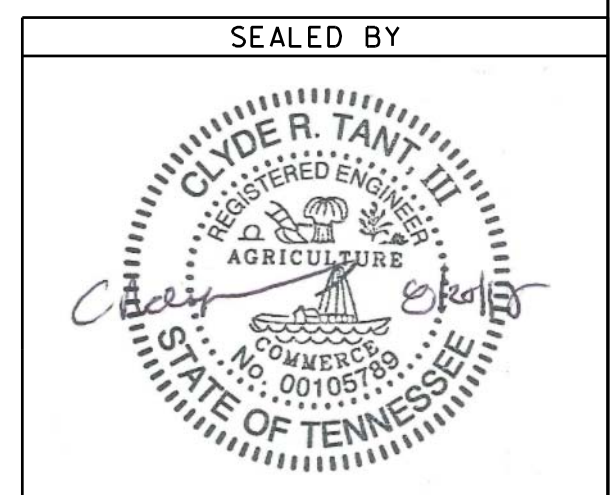

STATE OF TENNESSEE
DEPARTMENT OF TRANSPORTATION

SOIL

STA. 12+00
TO
STA. 19+00
RAMP 1

SCALE: 1" = 50' HORIZ.
1" = 5' VERT.