

TENNESSEE D.O.T.
DESIGN DIVISION
FILE NO.

995
990
985
980
975
970
965
960
955
950
945
940

138+00
139+00
140+00
141+00
142+00
143+00
144+00
145+00
146+00
147+00

MATCH LINE STA. 138+00

R1-15
(50' LT.)

EXISTING GRADE

PROPOSED FINISHED GRADE ϕ

R2-17-CA
(61' LT.)

R2-17
(61' LT.)

R2-16
(57' LT.)

R2-16A
(57' LT.)

R2-16B
(57' LT.)

R2-15
(56' LT.)

MATCH LINE STA. 147+50

NOTES:

1. BORING ELEVATIONS HAVE BEEN PROJECTED ONTO CENTERLINE PROFILE.
BORING ELEVATIONS CORRESPOND TO OFFSET LOCATIONS OF THE ACTUAL BORING LOCATION.

2. SOIL TYPES IN LEGEND ARE DESCRIBED IN GENERAL NOTES SHEET 28A.

LEGEND:


ASPHALT

BASESTONE

FILL (TYPE A)

SILTY CLAY RESIDUUM (TYPE A)

	TYPE	YEAR	PROJECT NO.	SHEET NO.
	ROW	2015	NH-1-640-7 (161)	28N

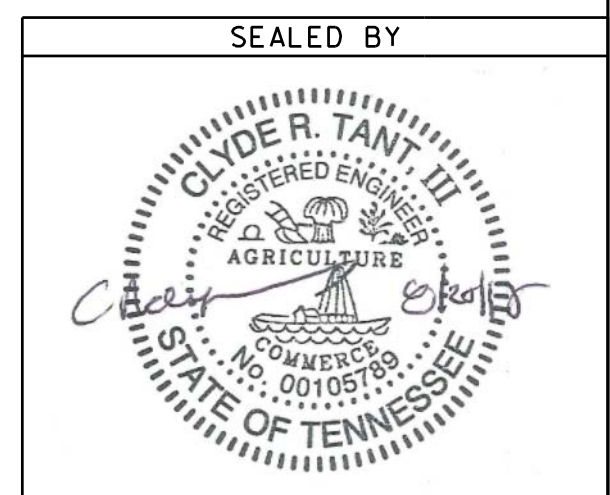

STATE OF TENNESSEE
DEPARTMENT OF TRANSPORTATION

SOIL

STA. 138+00
TO
STA. 147+50
I-640

SCALE: 1" = 50' HORIZ.
1" = 5' VERT.