


[illegible]

	TYPE	YEAR	PROJECT NO.	SHEET NO.
	ROW	2015	NH-1-640-7 (161)	28V

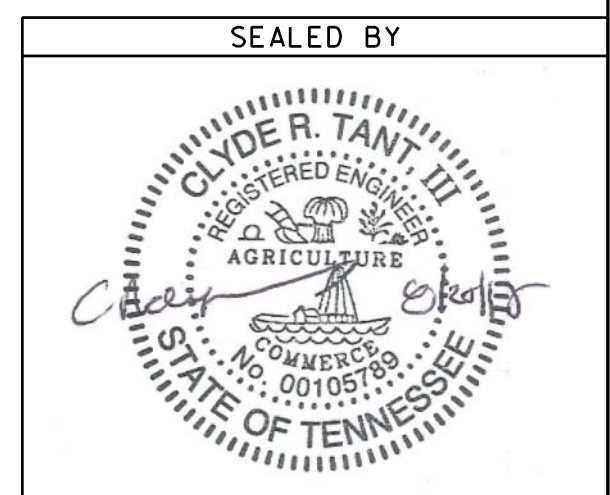

STATE OF TENNESSEE
DEPARTMENT OF TRANSPORTATION

SOIL

STA. 1+00
TO
STA. 8+49.36
RELOCATED OLD BROADWAY

SCALE: 1" = 50' HORIZ.
1" = 5' VERT.