




22-APR-2014 09:51  
\\J0009083\F03.tdot.state.tn.us\j006158\backup d\pdk on j196208\WORKSTD\2014 std dwg\UCB43R\_031114.dgn

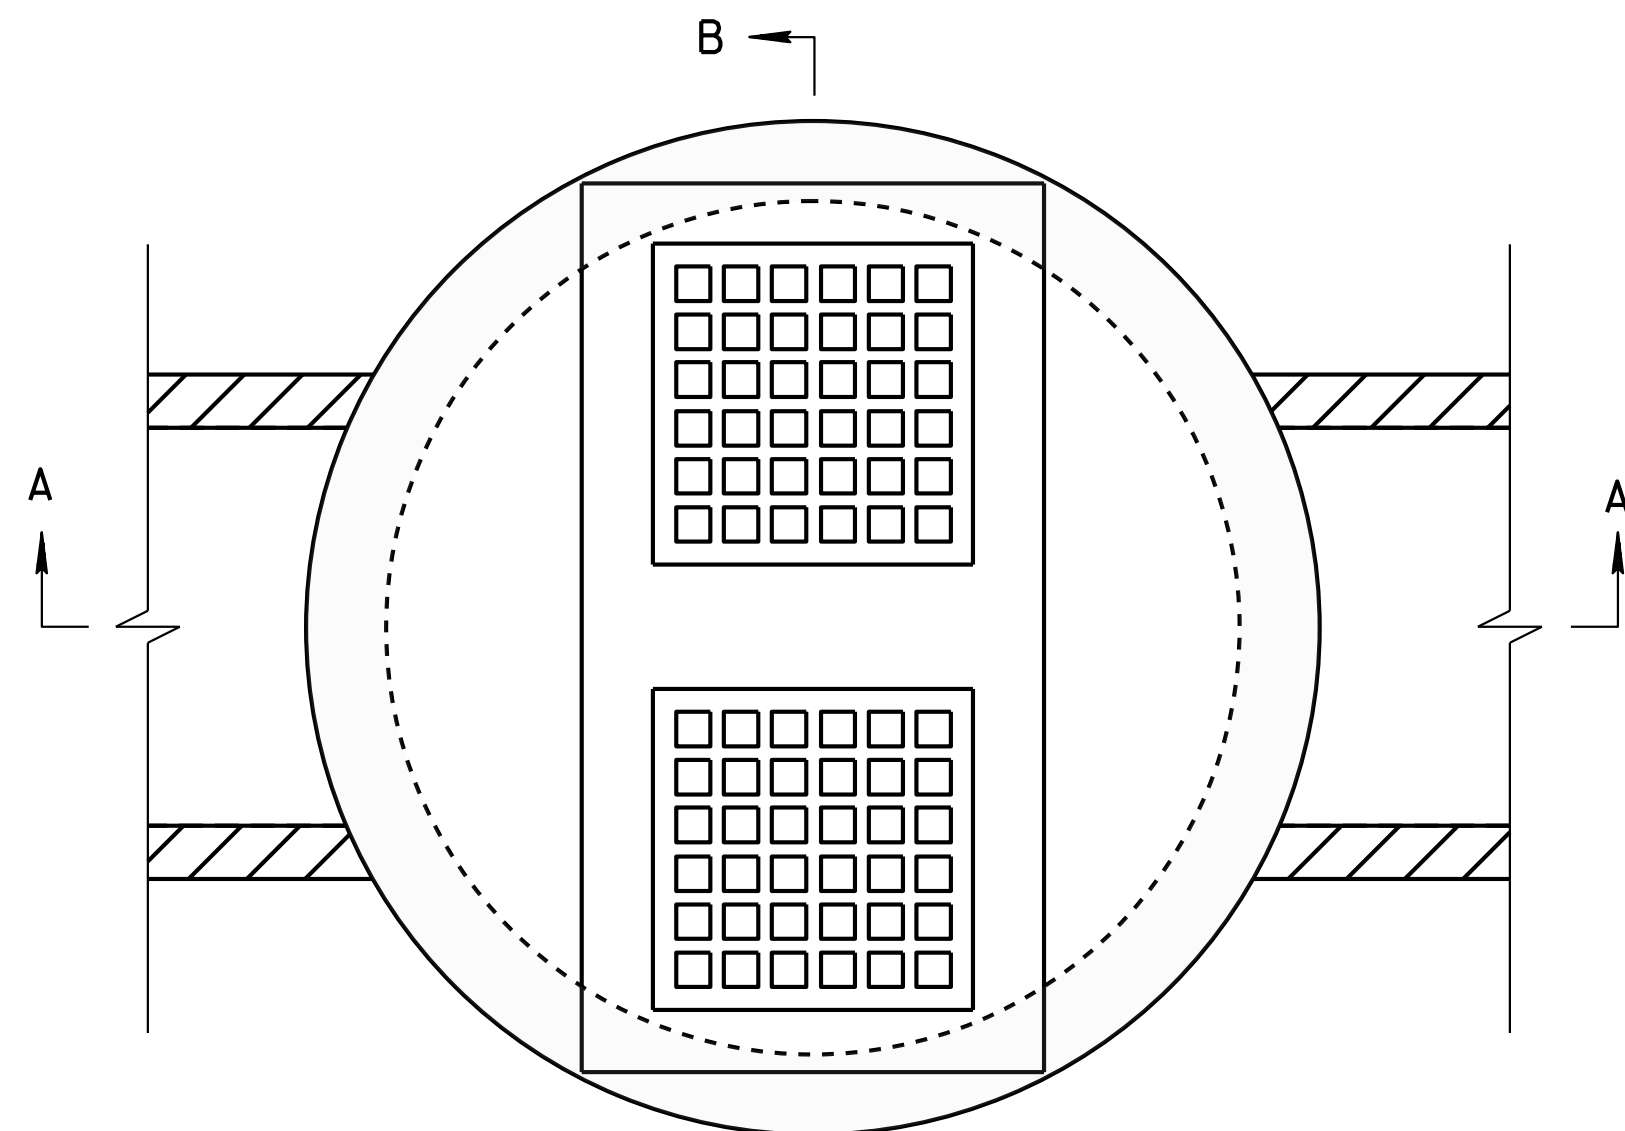


PLAN VIEW

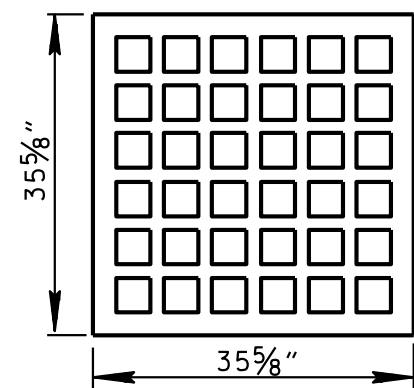


GRATE UNIT NO. 43  
(SEE STD. DWG. D-CBB-42  
FOR GRATE DETAILS)

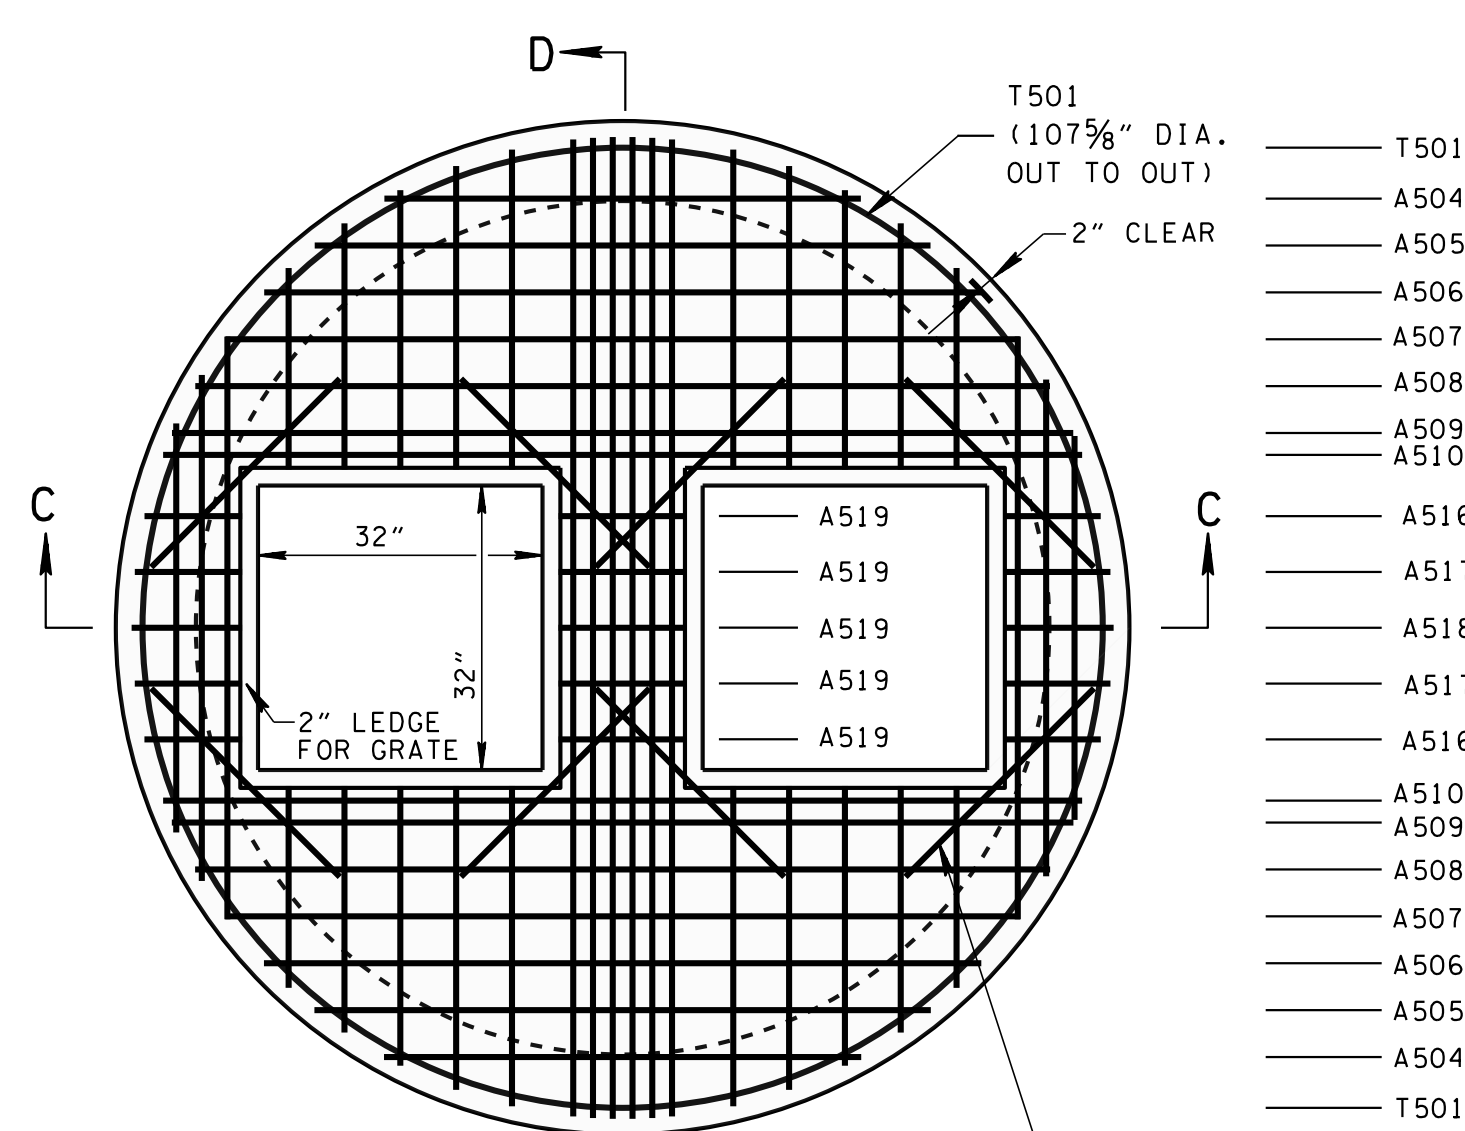

LID REINFORCING

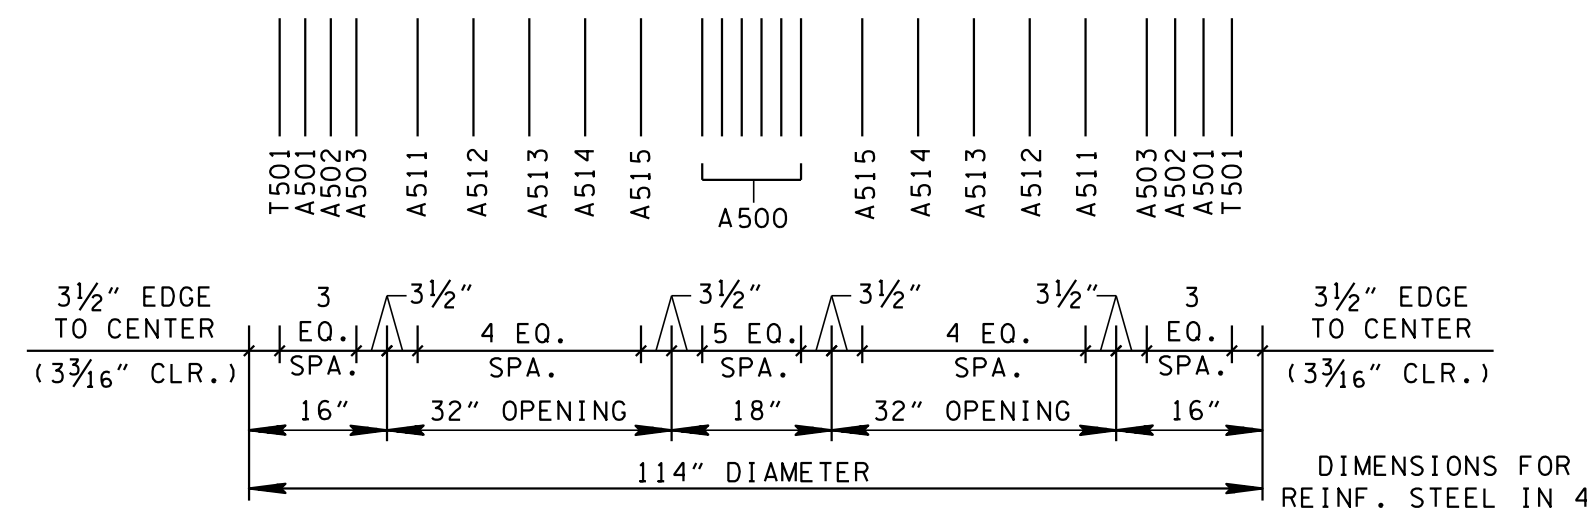


SECTION C-C

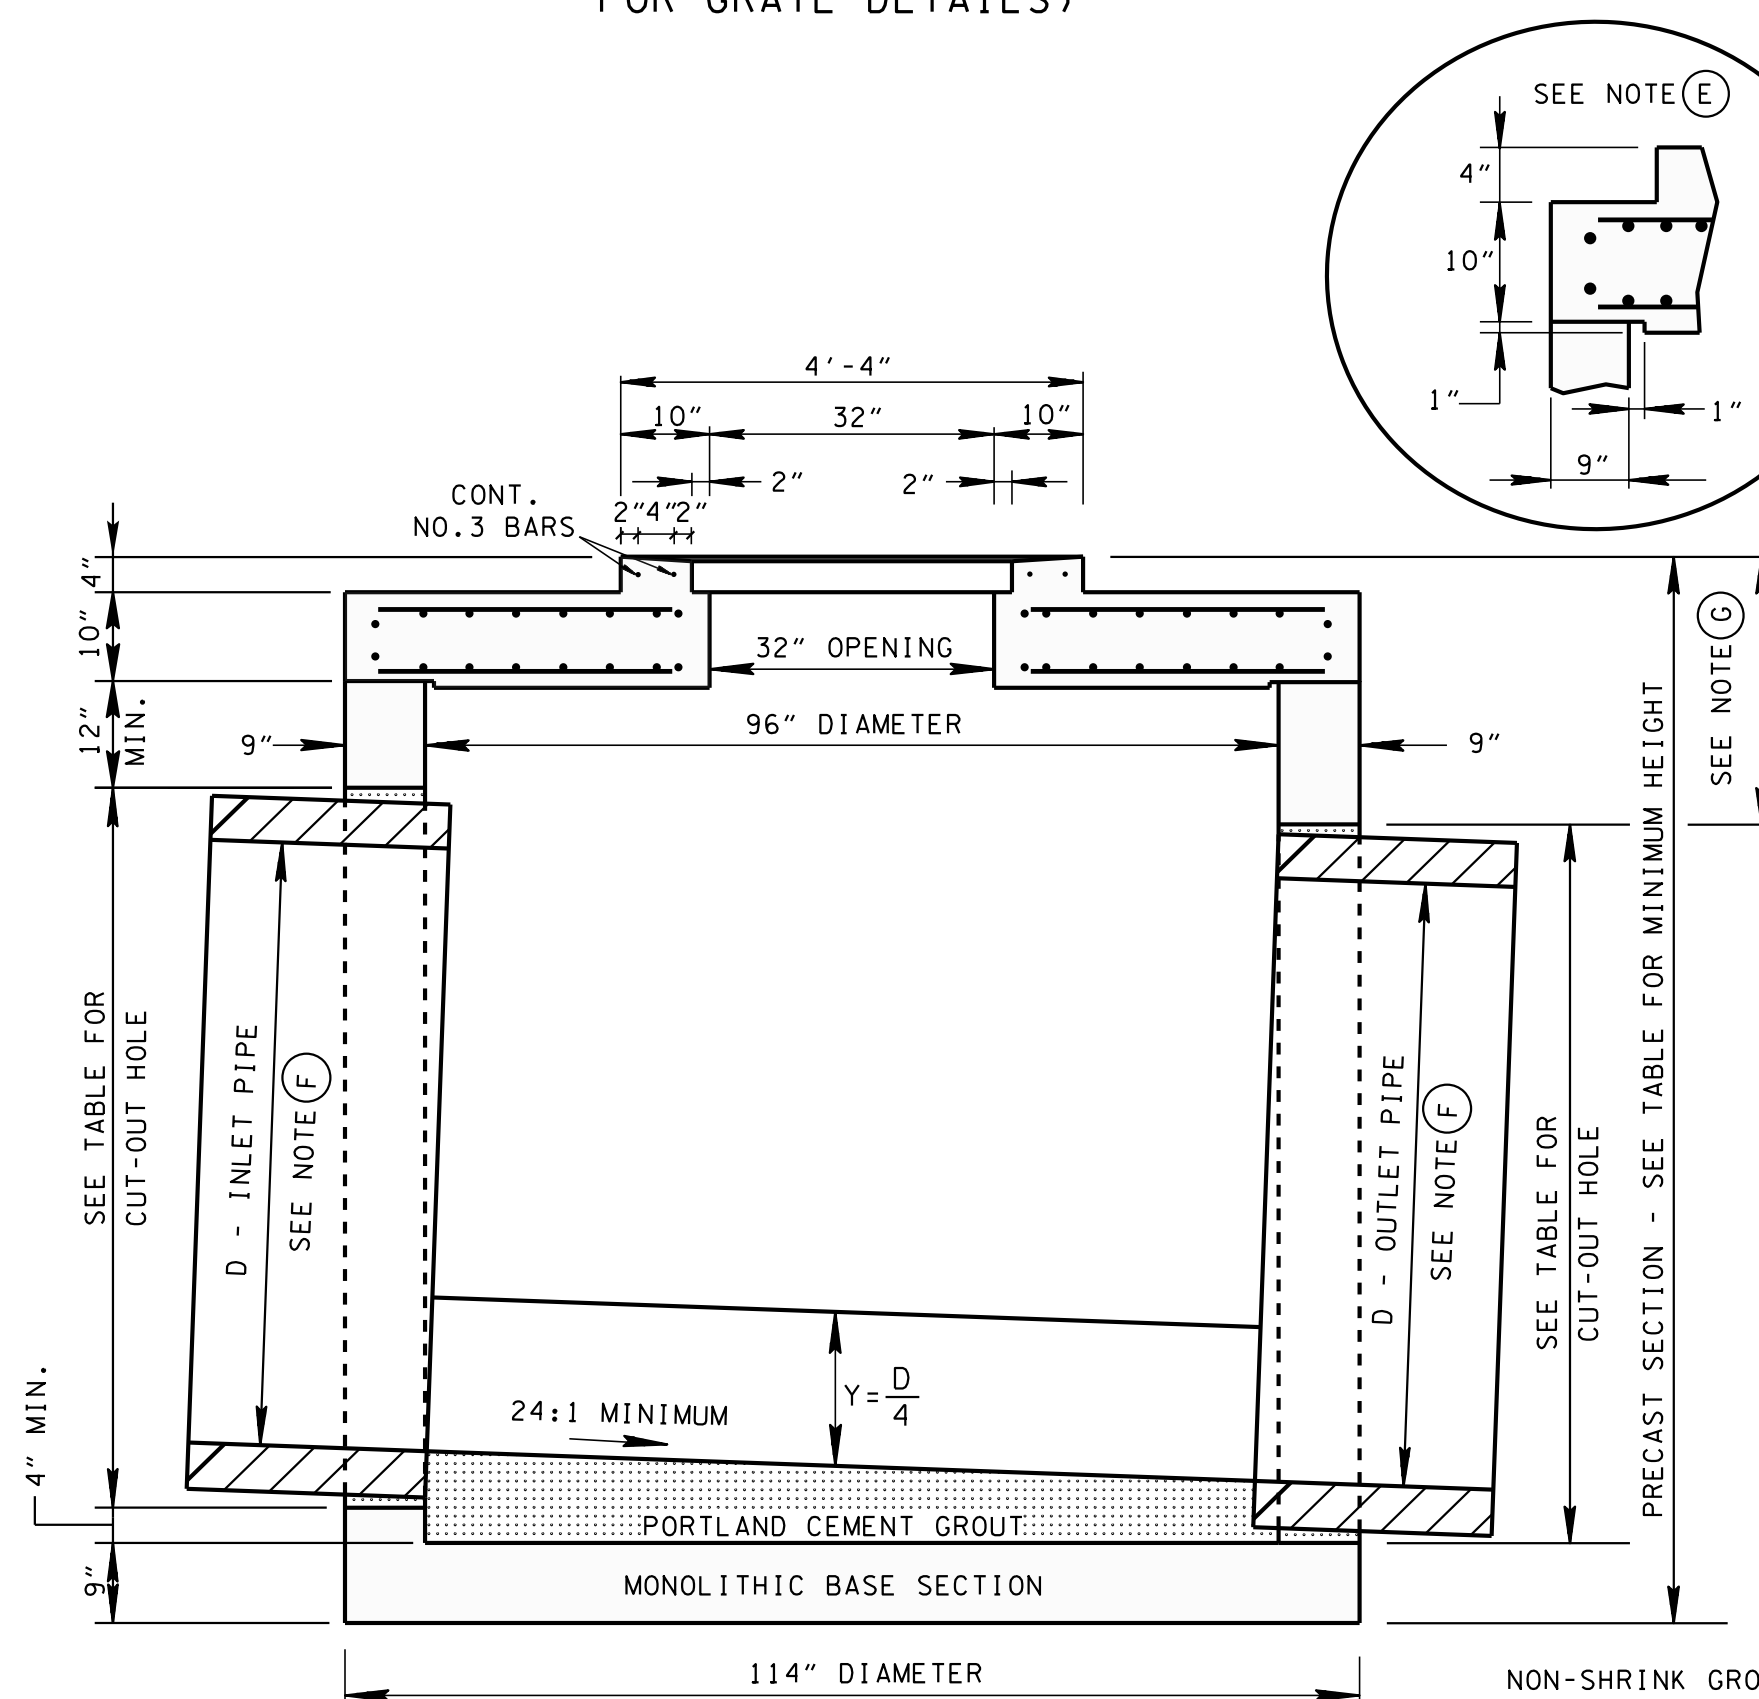

SECTION A-A

NON-SHRINK GROUT PER  
STANDARD SPECIFICATIONS  
SECTION 918 REQUIRED  
AROUND PIPE OPENINGS ONLY

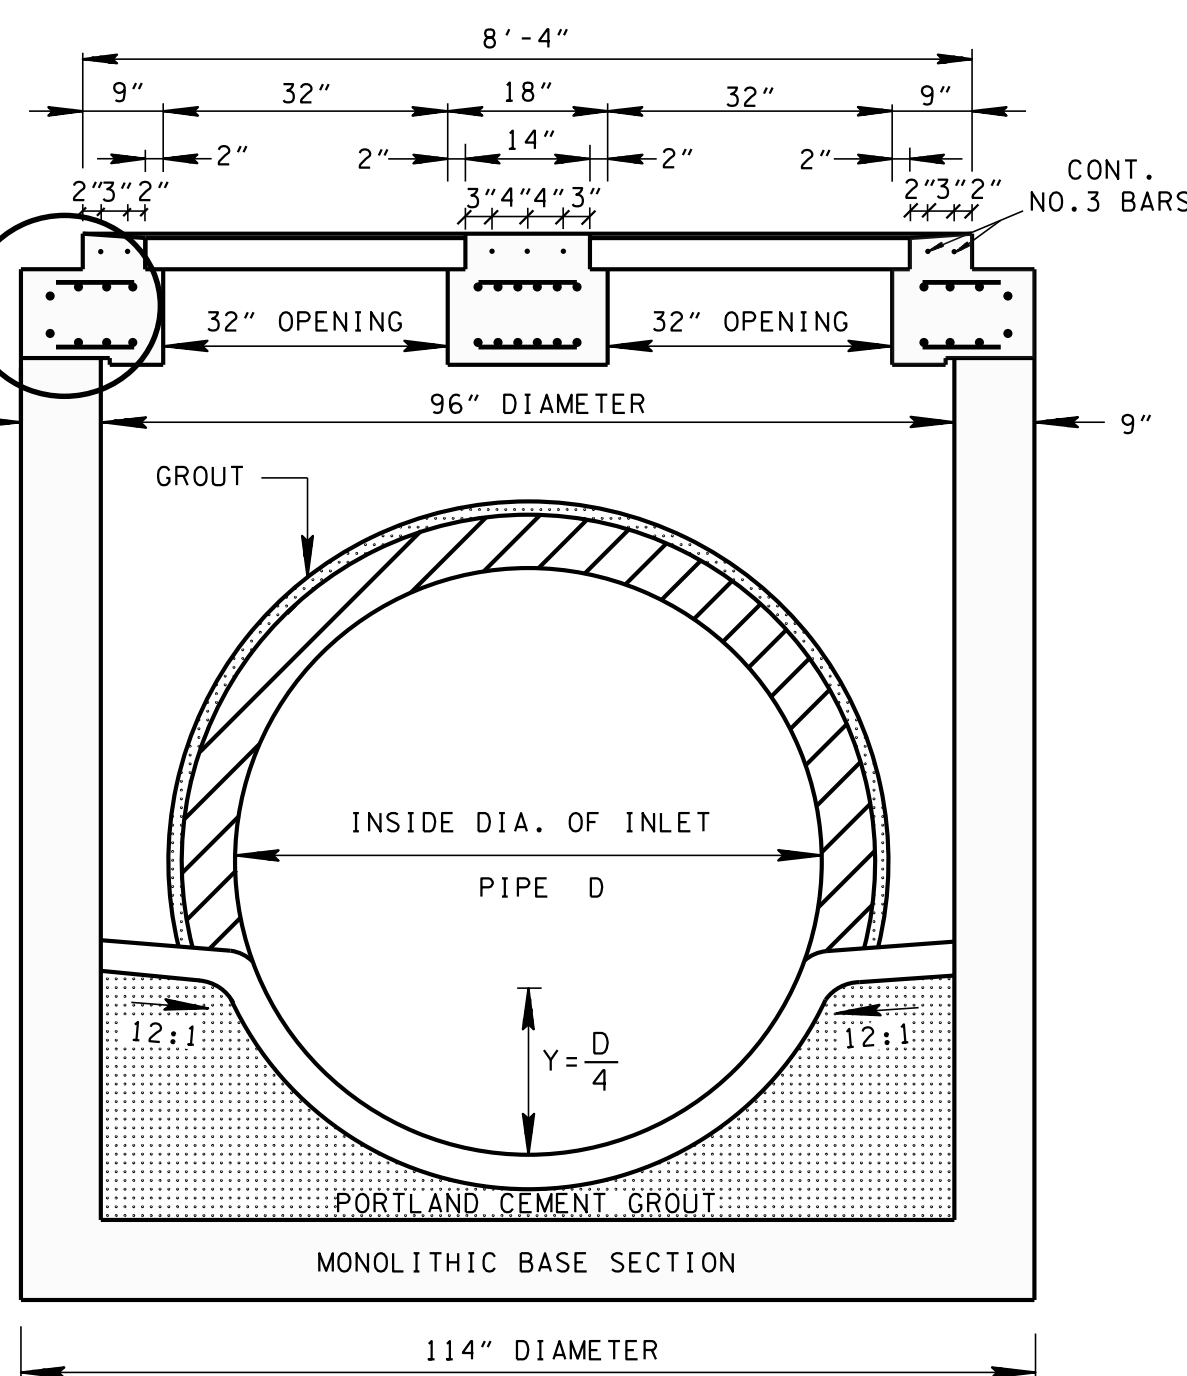

SECTION B-B

