



PLAN VIEW


**SECTION \*--\***  
X-SECT. VIEW IS PROVIDED ON  
STANDARD DRAWING D-CB-99  
SHOWING REINFORCEMENT  
REQUIREMENTS AROUND PIPE  
OPENINGS

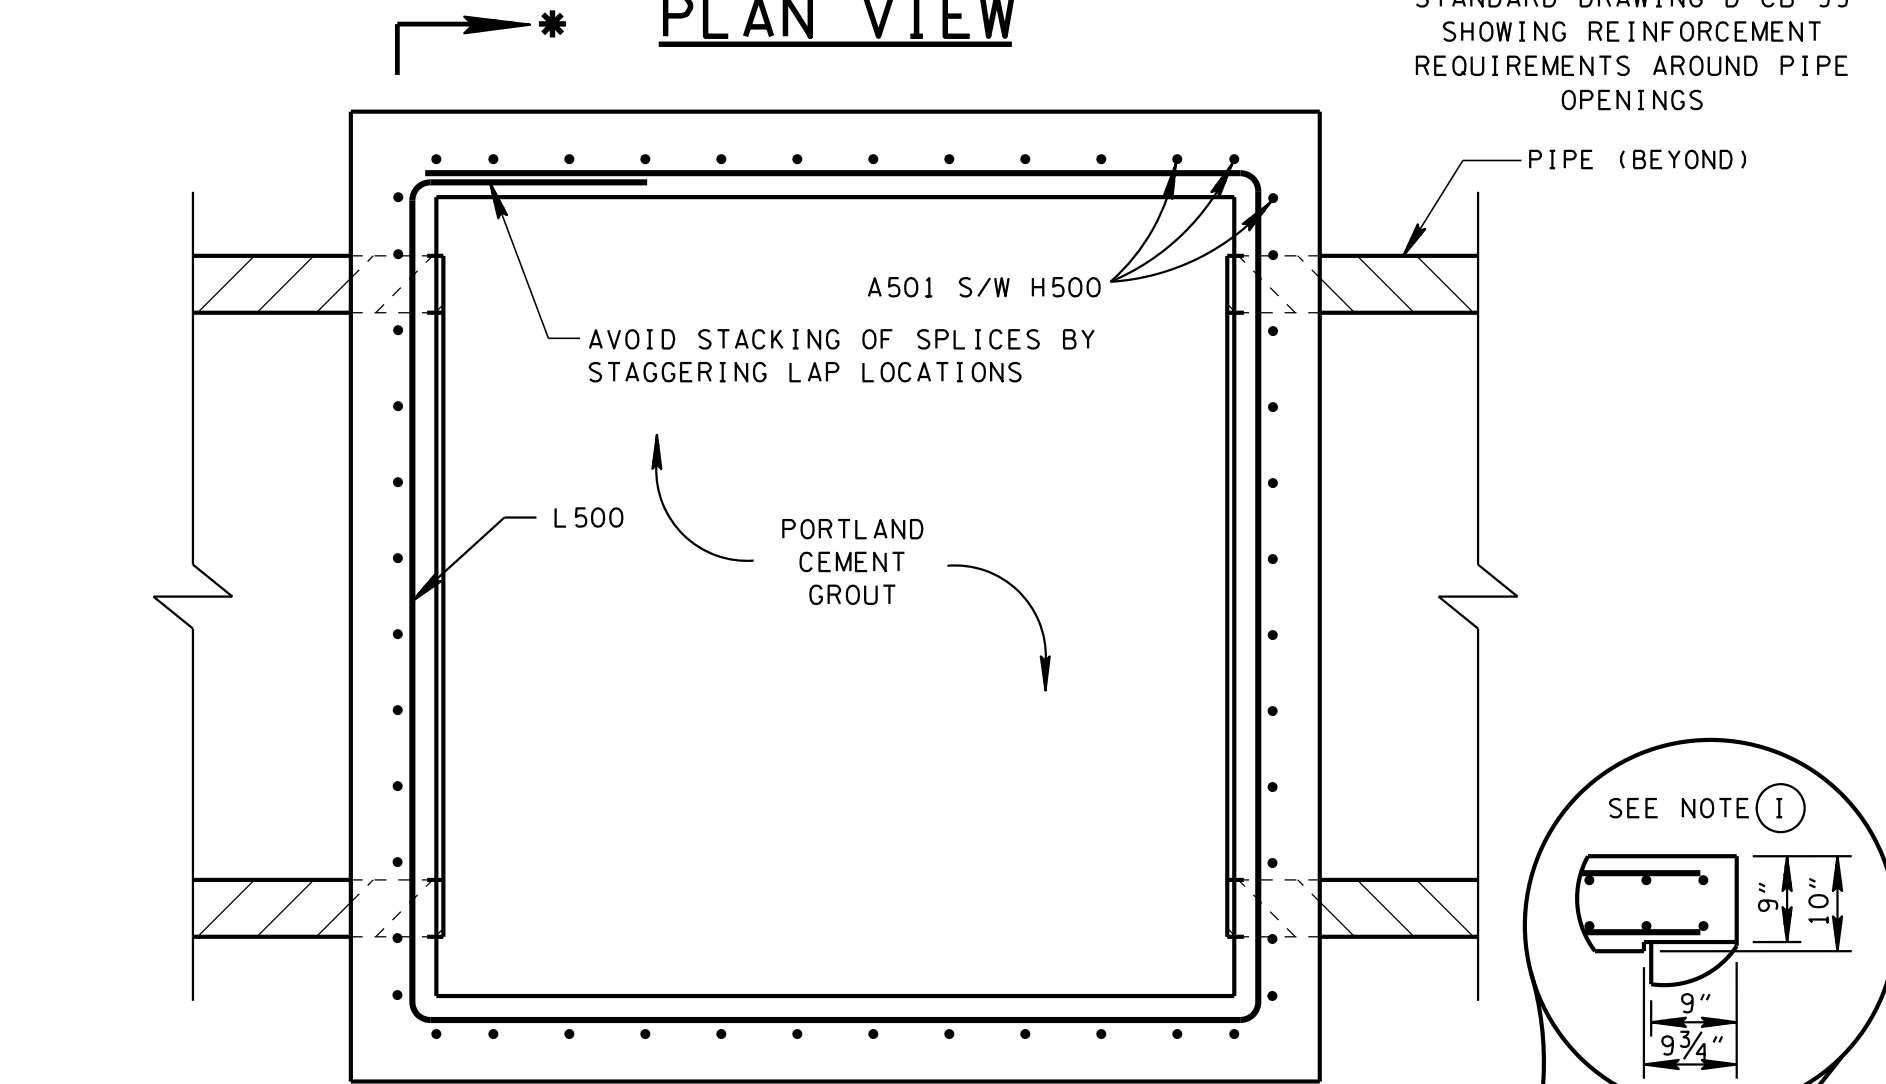


SECTION A-A

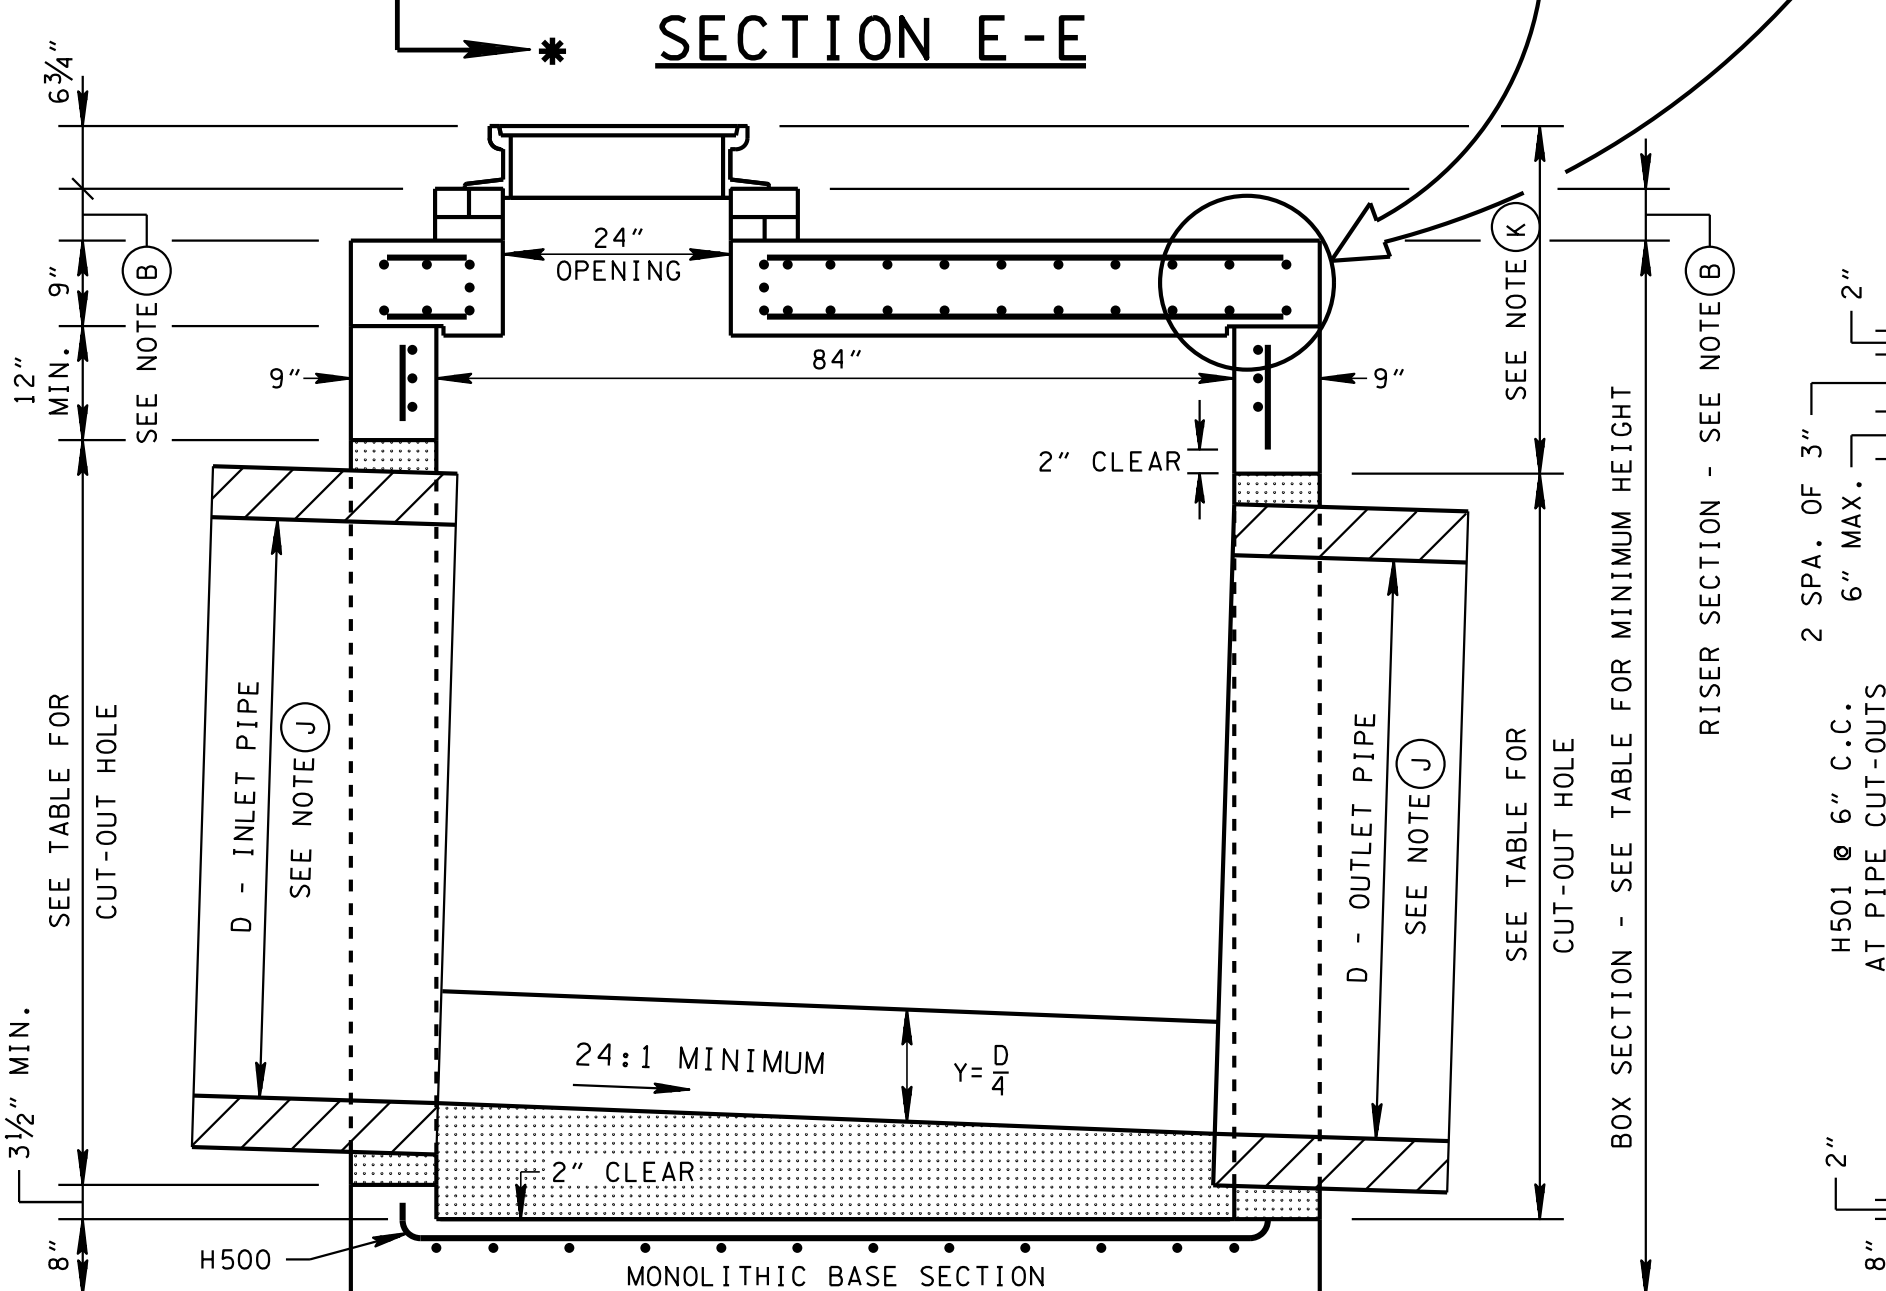


SECTION B-B

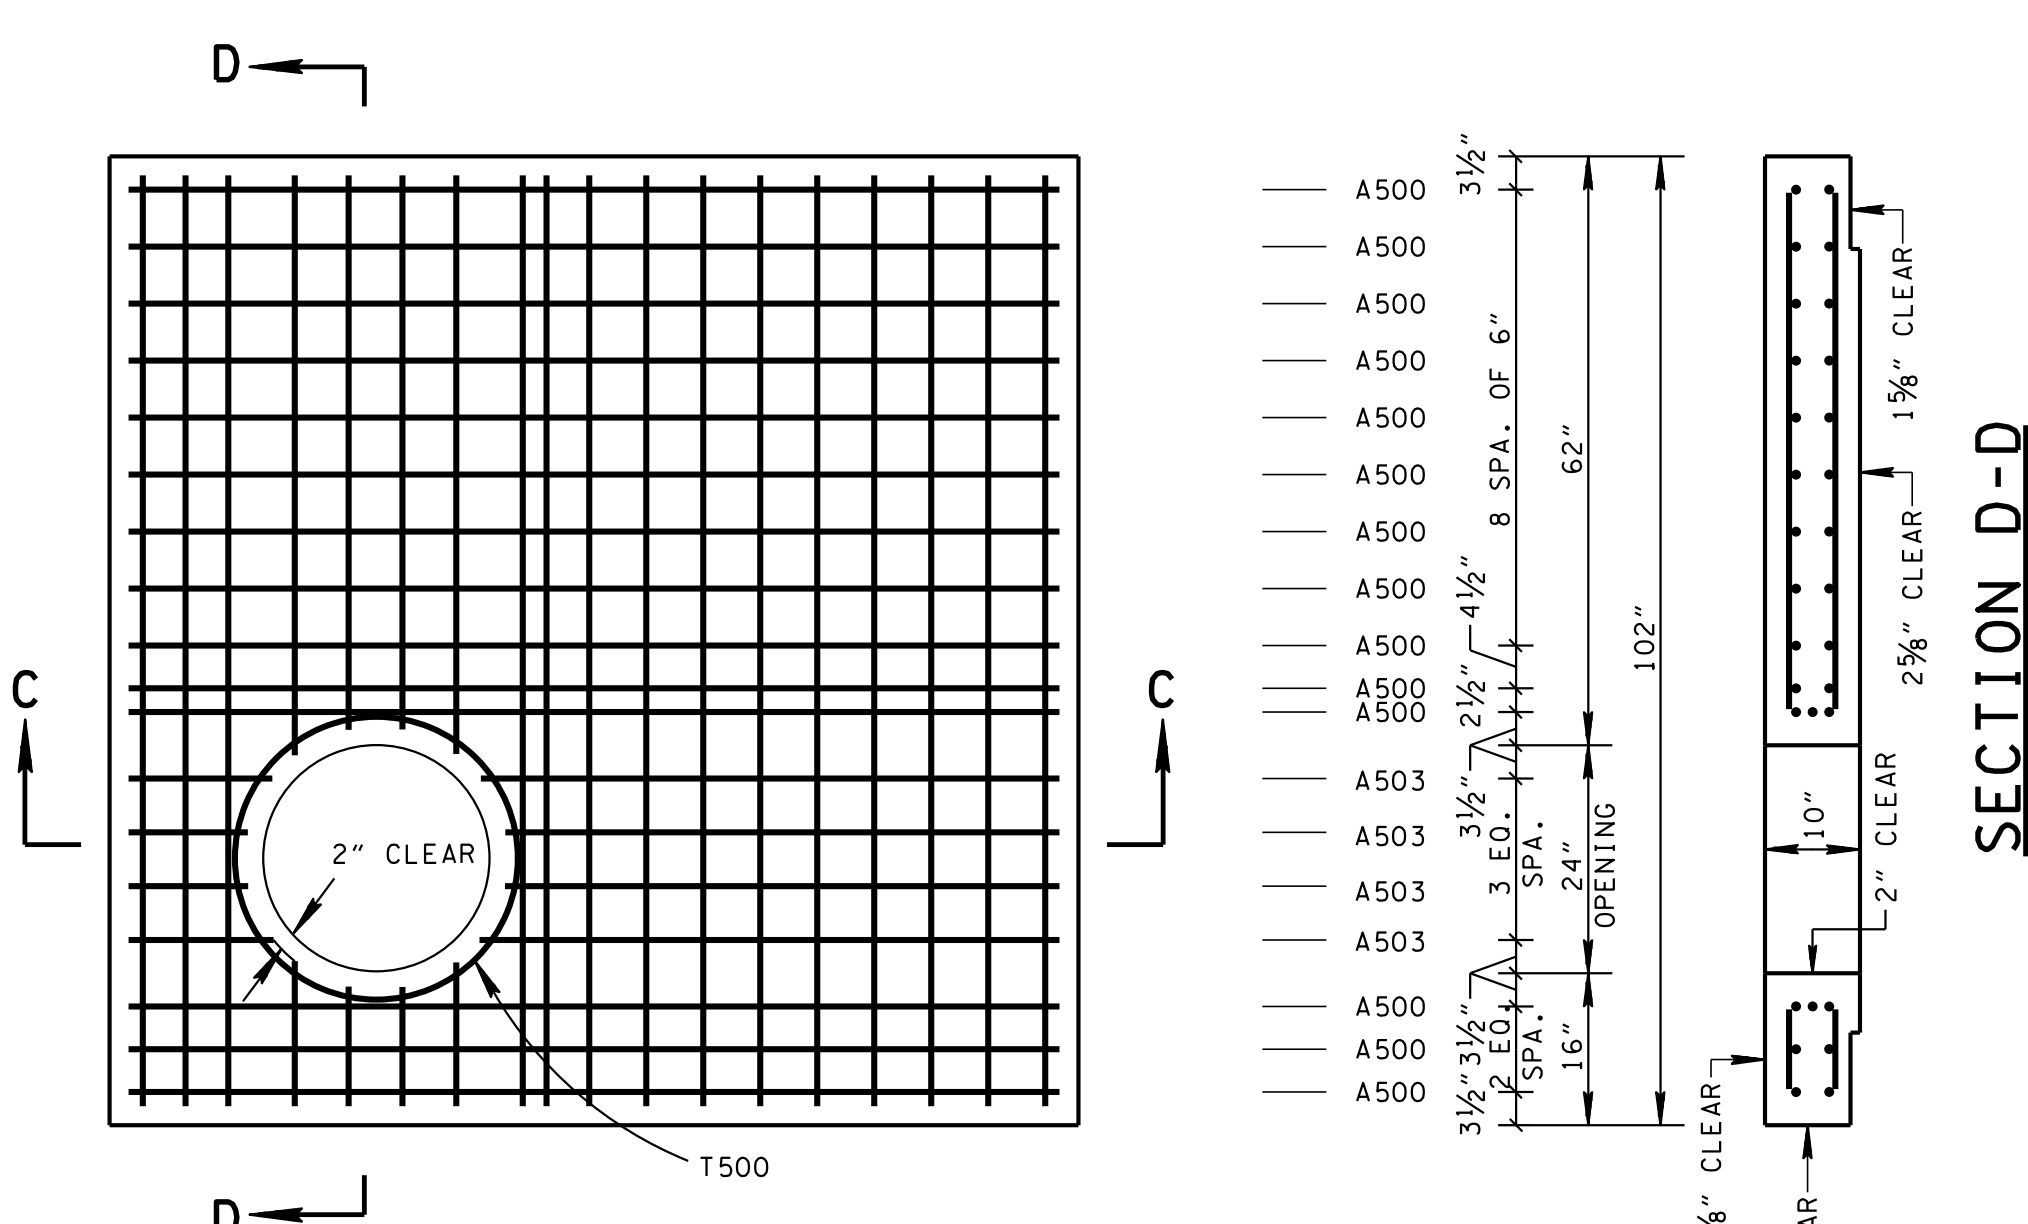

PLAN VIEW

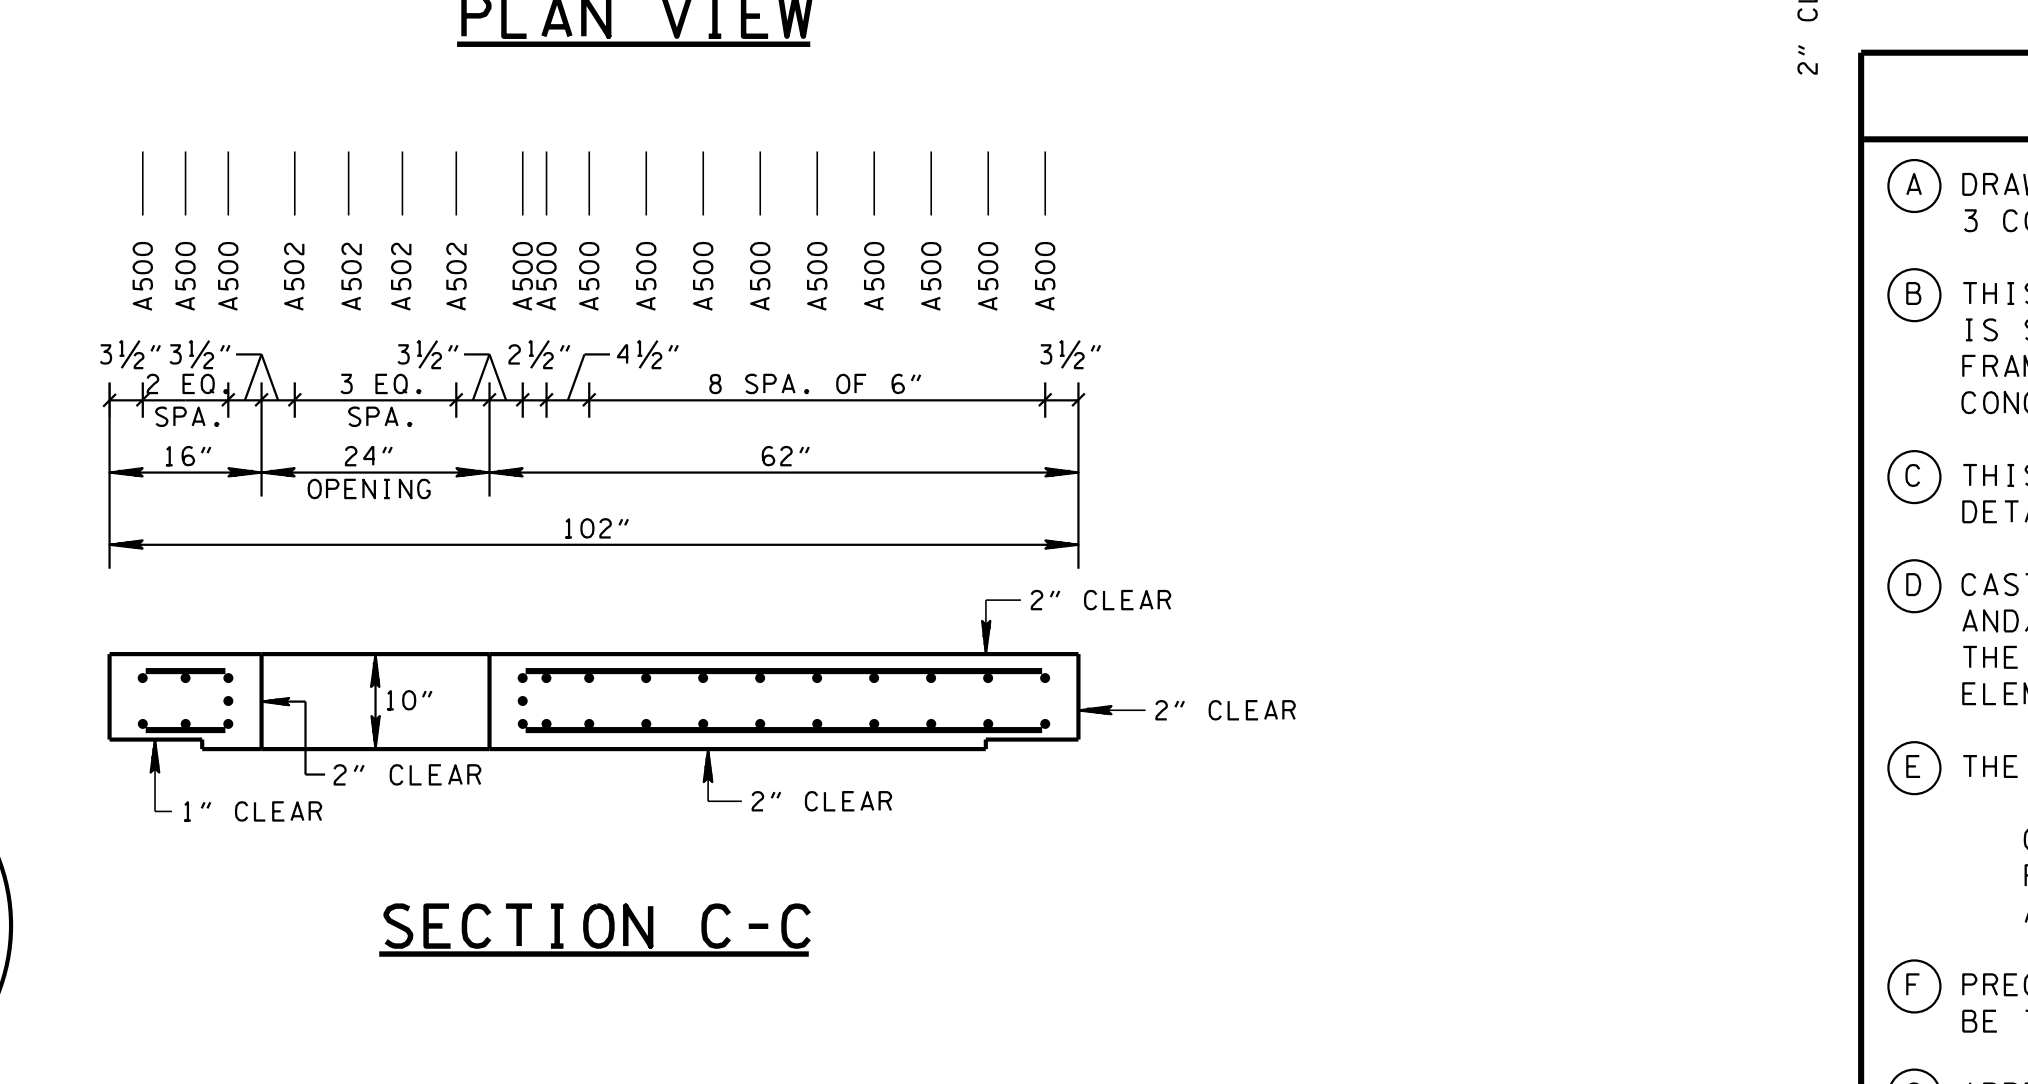

SECTION C-C

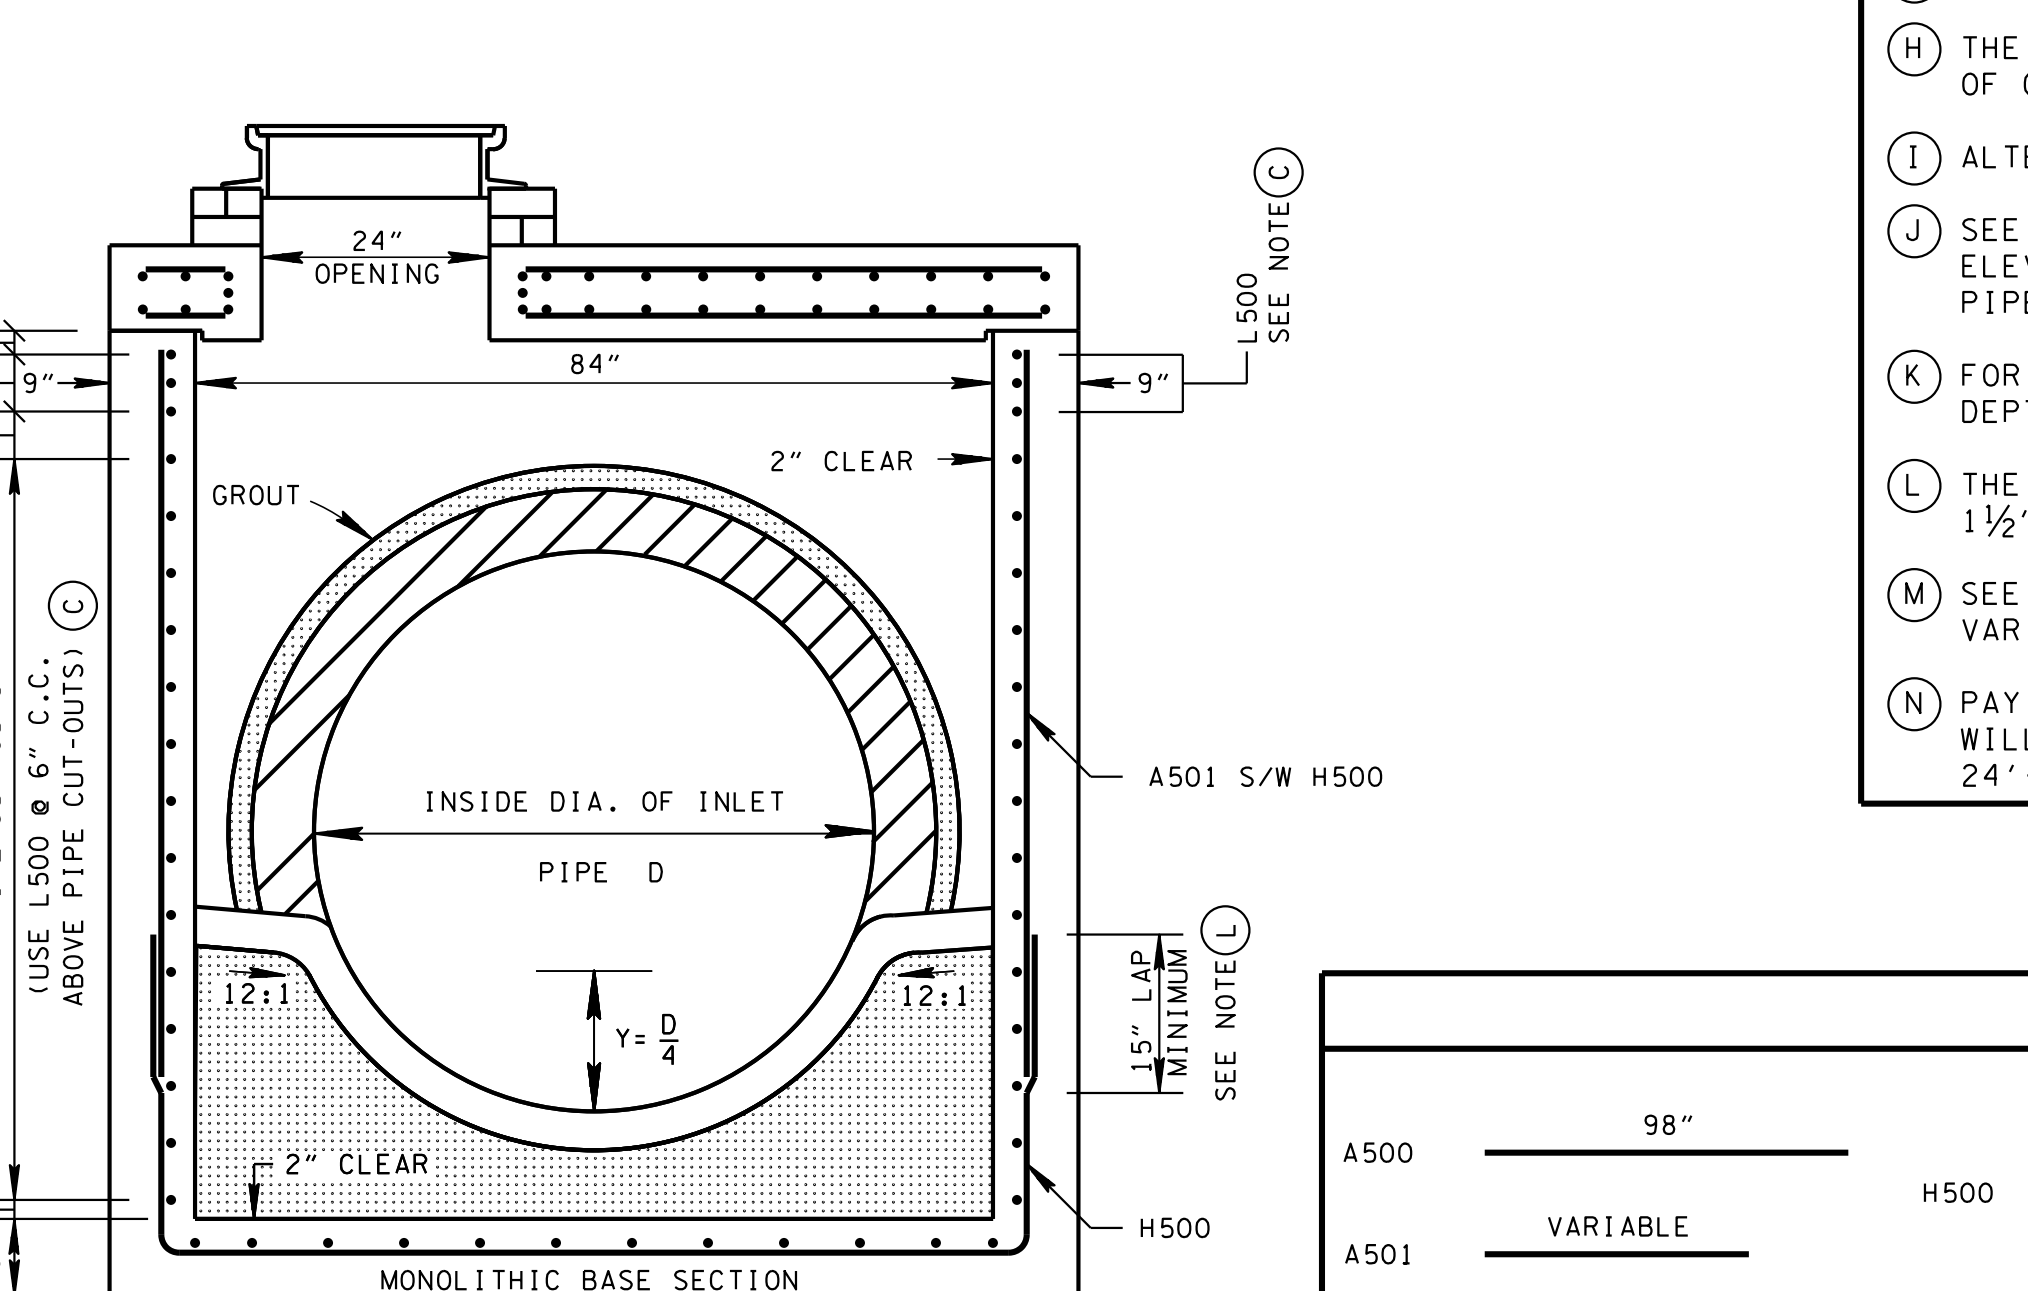

SECTION D-D

MANHOLE DIMENSIONS				FOR DESIGN USE ONLY
INSIDE DIAMETER (D) OF PIPE (INCHES)	PIPE WALL THICKNESS (INCHES)	DIAMETER OF CUT-OUT HOLES (INCHES)	BOX SECTION MINIMUM HEIGHTS (INCHES)	MANHOLE MINIMUM DESIGN DEPTH (FEET)
18	2½	25	57½	4.40
24	3	32	64½	4.94
30	3½	39	71½	5.48
36	4	46	78½	6.02
42	4½	53	85½	6.56
48	5	60	92½	7.10
54	5½	67	99½	7.65
60	6	74	106½	8.19
66	6½	81	113½	8.73

- ① CUT-OUT HOLES BASED ON REINFORCED CONCRETE PIPE WITH WALL TYPE "B".
- ② ALL FLEXIBLE PIPE MATERIALS REQUIRE GASKET. SEE STANDARD DRAWING D-PB-2.
- ③ CUT-OUT HOLES FOR PRECAST STRUCTURES TO BE FORMED IN ORDER TO OBTAIN A SMOOTH EDGED HOLE. SCORED OR ETCHED HOLES WITH REINFORCING STEEL LEFT UN CUT WILL NOT BE PERMITTED.

- REV. 5-27-01: CHANGED ITEM NUMBERS IN GENERAL NOTE ① ADDED MAXIMUM DEPTH NOTE.
- REV. 5-30-02: MODIFIED REINFORCING STEEL.
- REV. 7-29-02: CHANGED ASTM SPECIFICATION IN GENERAL NOTE ②
- REV. 9-11-02: CHANGED REINFORCING STEEL IN BASE SECTION.
- REV. 8-01-12: REVISED MANHOLE FOR COMPLIANCE WITH AASHTO LRFD BRIDGE DESIGN SPECIFICATIONS, 4TH EDITION WITH INTERIMS. REVISED REINFORCING, GENERAL NOTES, LEGEND AND ADDITIONAL MISC. DRAFTING EDITS.
- REV. 4-1-14: ELIMINATED STIRRUPS.

**MANHOLE MAXIMUM  
DEPTH NOTE**  
MAXIMUM DEPTH FOR THIS  
STRUCTURE IS 28.00'.

GENERAL NOTES

- (A) DRAWING TO BE USED FOR ALL CAST-IN-PLACE 7' X 7' NO. 3 CONCRETE MANHOLES AND ALL PRECAST 7' X 7' NO. 3 CONCRETE MANHOLES. SEE STANDARD DRAWING D-CB-99 FOR ADDITIONAL CONSTRUCTION NOTES & DETAILS.
- (B) THIS DIMENSION MAY VARY FROM A MINIMUM OF 0 INCHES TO A MAXIMUM OF 24 INCHES AS LONG AS 27¾ INCHES IS SATISFIED. THE CONTRACTOR HAS THE OPTION OF USING BRICK OR STANDARD PRECAST CONCRETE RISER FRAMES. THE USE OF BRICK SHALL BE LIMITED TO 6 INCHES. IF THIS DIMENSION EXCEEDS 6 INCHES, PRECAST CONCRETE RISER FRAMES SHALL BE USED AS SHOWN ON STANDARD DRAWING D-RF-1.
- (C) THIS DRAWING DEPICTS THE MINIMUM HORIZONTAL REINFORCING AT THE TOP OF MANHOLE WALLS. SEE ADDITIONAL DETAILS ON STANDARD DRAWING D-CB-99 FOR TALLER SECTIONS AND STEEL PLACEMENT ABOVE PIPE OPENINGS.
- (D) CAST-IN-PLACE MANHOLES SHALL BE CONSTRUCTED IN ACCORDANCE WITH STANDARD SPECIFICATIONS, SECTION 611 AND/OR SPECIAL PROVISIONS UNLESS SUPERSEDED BY THIS DRAWING. THE CONTRACTOR MAY WITH PERMISSION FROM THE ENGINEER SUBSTITUTE PRECAST MANHOLES FOR CAST-IN-PLACE MANHOLES PROVIDED THAT ALL PRECAST ELEMENTS MEET ASTM C913 (CURRENT EDITION) UNLESS SUPERSEDED BY THIS DRAWING.
- (E) THE FOLLOWING MATERIAL PROPERTIES ARE REQUIRED FOR BOTH CAST-IN-PLACE AND PRECAST STRUCTURES:  
CONCRETE:  $f'_c = 4,000$  POUNDS PER SQUARE INCH AT 28 DAYS  
REINFORCING STEEL: ASTM A615,  $F_y = 60,000$  POUNDS PER SQUARE INCH  
ALL REINFORCING IS TO BE INSTALLED AS DETAILED ON THIS DRAWING.
- (F) PRECAST MANHOLE UNITS WHICH ARE DAMAGED DURING SHIPMENT OR INSTALLATION WILL BE REJECTED. IT SHALL BE THE RESPONSIBILITY OF THE CONTRACTOR TO REPLACE DAMAGED MANHOLE UNITS AT HIS OWN EXPENSE.
- (G) APPROPRIATE SIZING AND LOCATION OF LIFTING DEVICES SHALL BE THE RESPONSIBILITY OF THE FABRICATOR.
- (H) THE CONTRACTOR IS TO PATCH ALL LIFTING DEVICE HOLES WITH GROUT AND PLACE A MINIMUM OF ONE (1) INCH OF COVER OVER THE HARDWARE OF THESE DEVICES ON BOTH TOP AND BOTTOM SURFACES.
- (I) ALTERNATIVE JOINT DETAILS MAY BE ACCEPTABLE. SEE STANDARD DRAWING D-CB-99 FOR ADDITIONAL DETAILS.
- (J) SEE ROADWAY PLANS DRAINAGE TABULATION FOR PIPE INLET AND OUTLET ELEVATIONS. IF NEEDED, INVERT ELEVATIONS MAY BE ADJUSTED AS DIRECTED BY THE ENGINEER IN ORDER TO ACCOMMODATE INLET AND OUTLET PIPES.
- (K) FOR CASES WHERE THE OUTLET PIPE DIAMETER IS LARGER THAN THE INLET PIPE DIAMETER, A MINIMUM 27¾ INCH DEPTH SHALL BE MAINTAINED ABOVE THE OUTLET PIPE.
- (L) THE CONTRACTOR MAY ELIMINATE THE A501 BARS BY LENGTHENING THE VERTICAL LEG OF THE H500 BARS SO THAT 1½" OF CLEAR COVER IS PROVIDED AT THE TOP OF THE STRUCTURE.
- (M) SEE STANDARD DRAWING D-MH-4 FOR DETAILS REGARDING CAST IRON COVERS AND FRAMES, AND DETAILS FOR VARIOUS STEPS.
- (N) PAY DEPTH MEASUREMENT MADE FROM TOP OF MANHOLE LID TO OUTLET FLOW ELEVATION. PAYMENT FOR MANHOLE WILL BE MADE UNDER ITEM NUMBERS 611-01.02 MANHOLES, > 4'-8' DEPTH THROUGH 611-01.07 MANHOLE, > 24'-28' DEPTH PER EACH. PAYMENT INCLUDES RISER SECTION AND MANHOLE LID.

MINOR REVISION -- FHWA  
APPROVAL NOT REQUIRED.

