



REV. 5-27-01: CHANGED VARIABLE JOINT SPACING TO 15' CONSTANT IN ALL VIEWS TO MATCH STD. DWG. NO. RP-J-1.

REV. 9-29-10: CHANGED ITEM NUMBER.

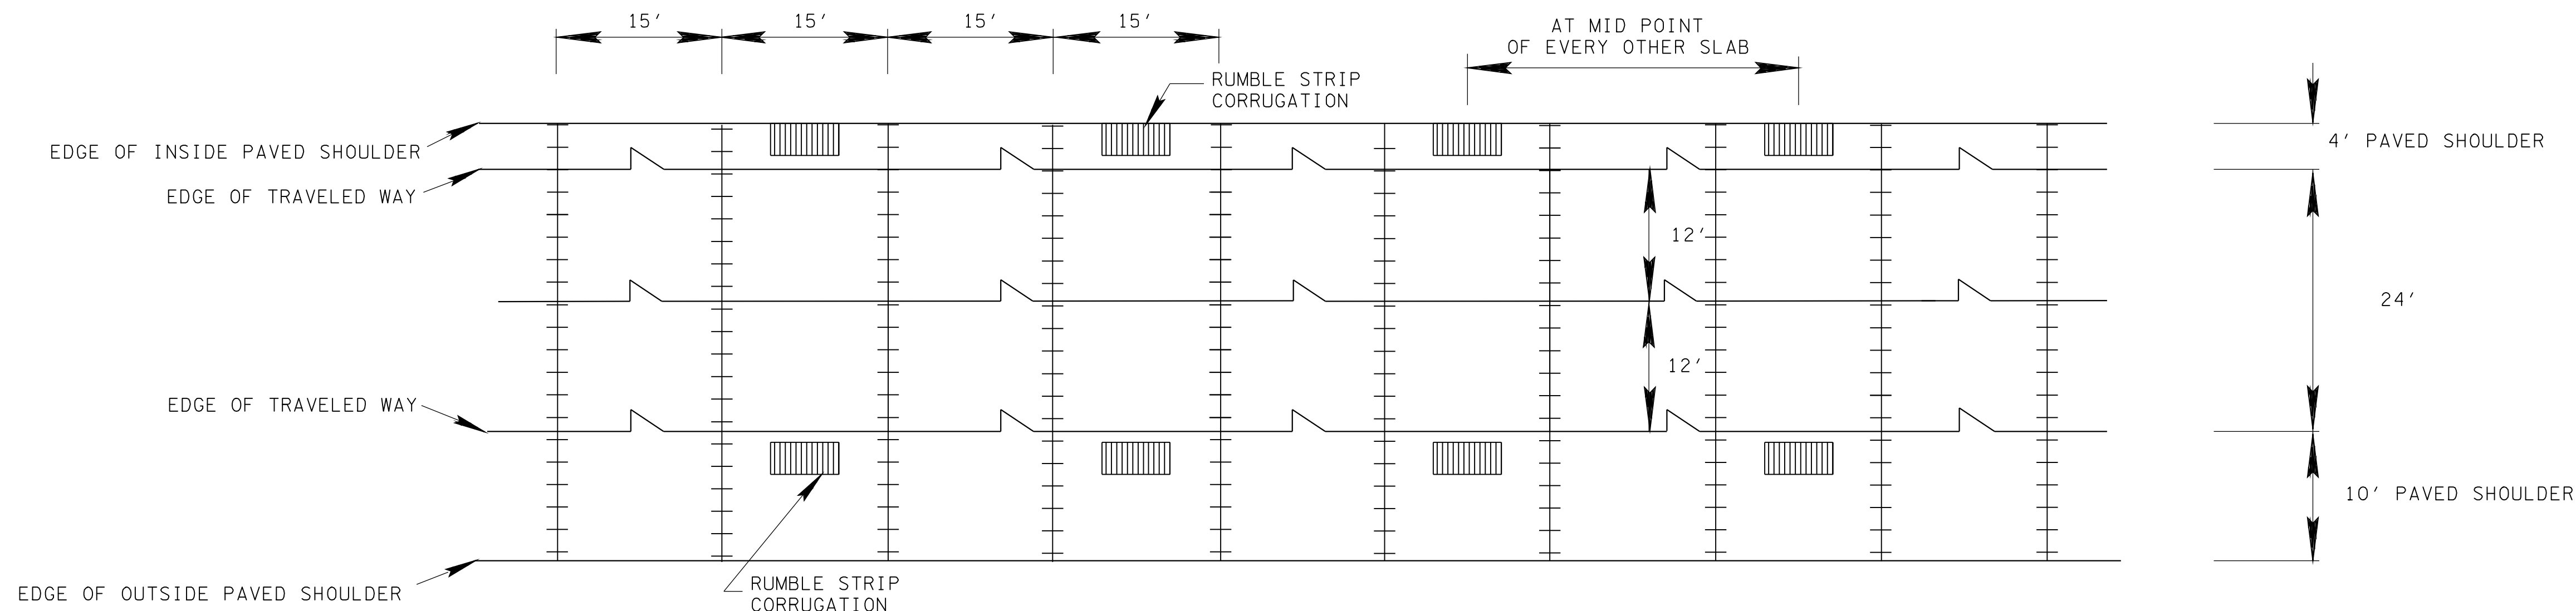


PLAN VIEW SHOWING RUMBLE STRIP CORRUGATIONS IN CONCRETE SHOULDERS


NOTE: RUMBLE STRIPS TO BE FORMED AND PAID FOR UNDER ITEM NO. 501-03.10, CONCRETE SHOULDER RUMBLE STRIP LINEAR FEET.

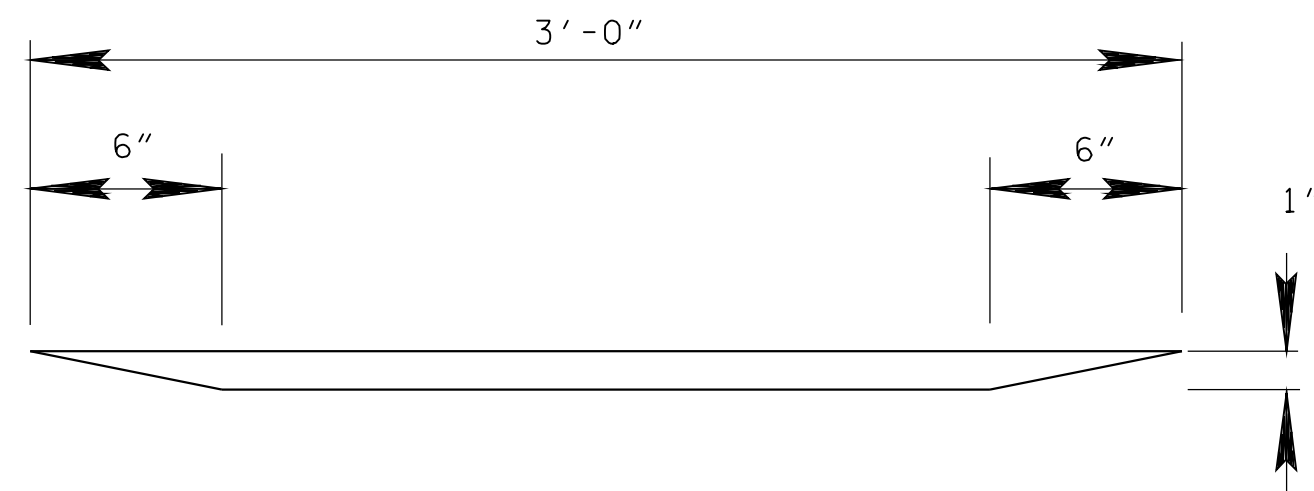


SECTION B-B

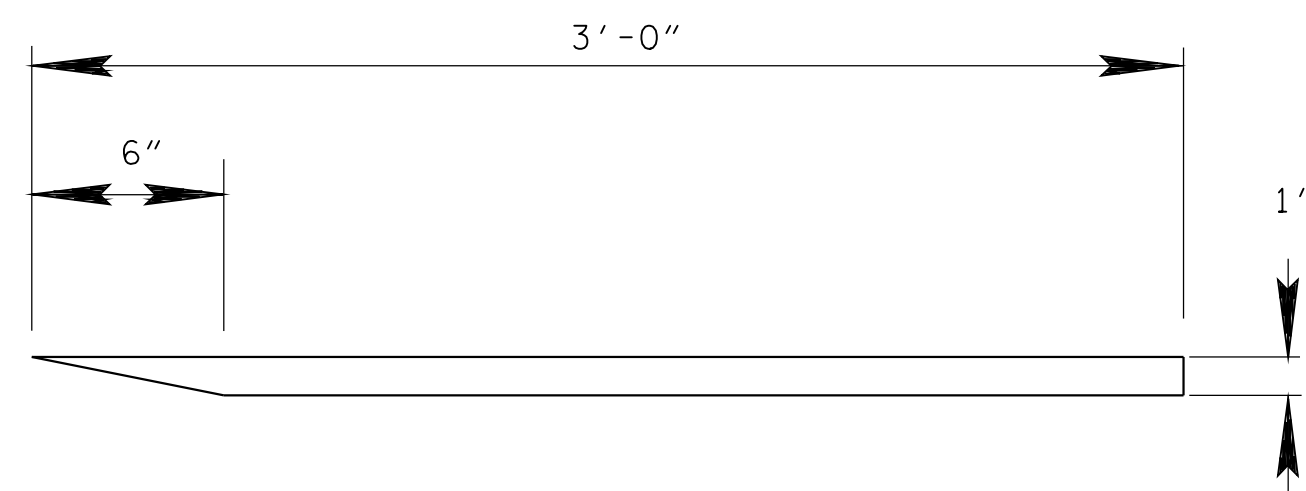


SECTION C-C

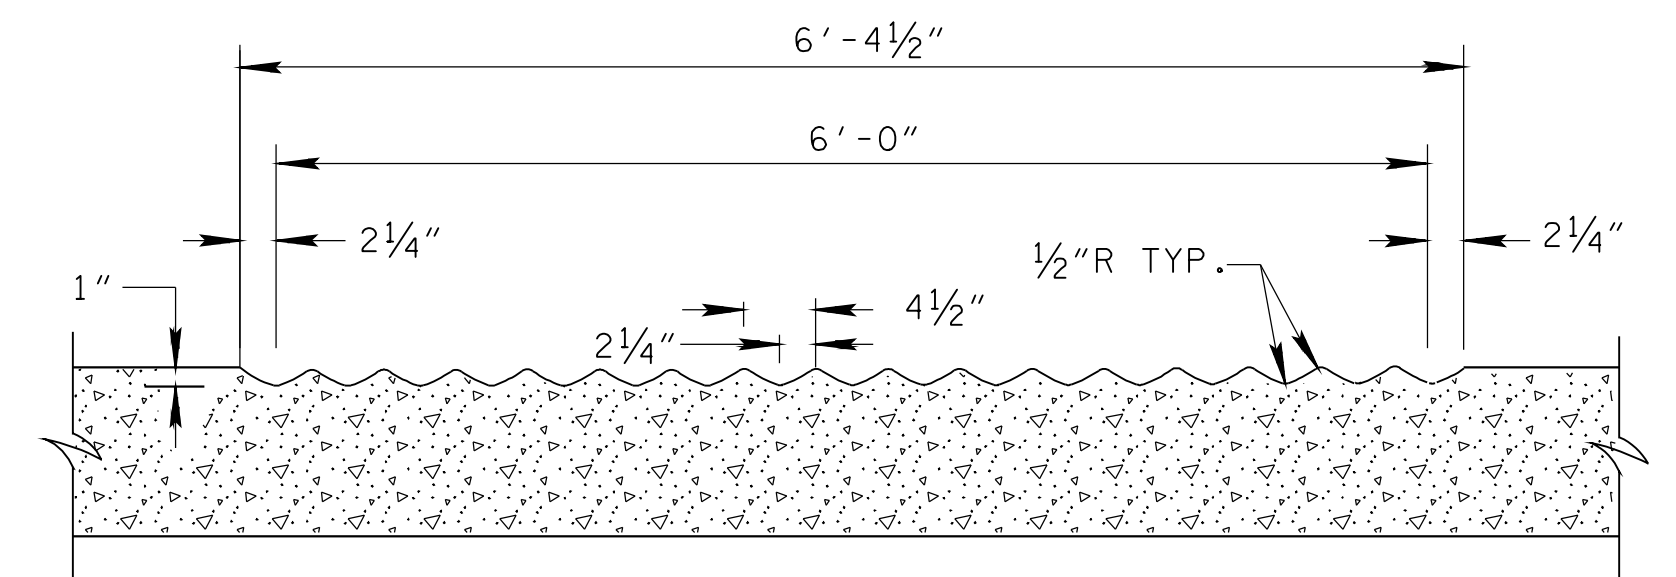


DETAIL OF CORRUGATIONS IN CONCRETE SHOULDER RUMBLE STRIP

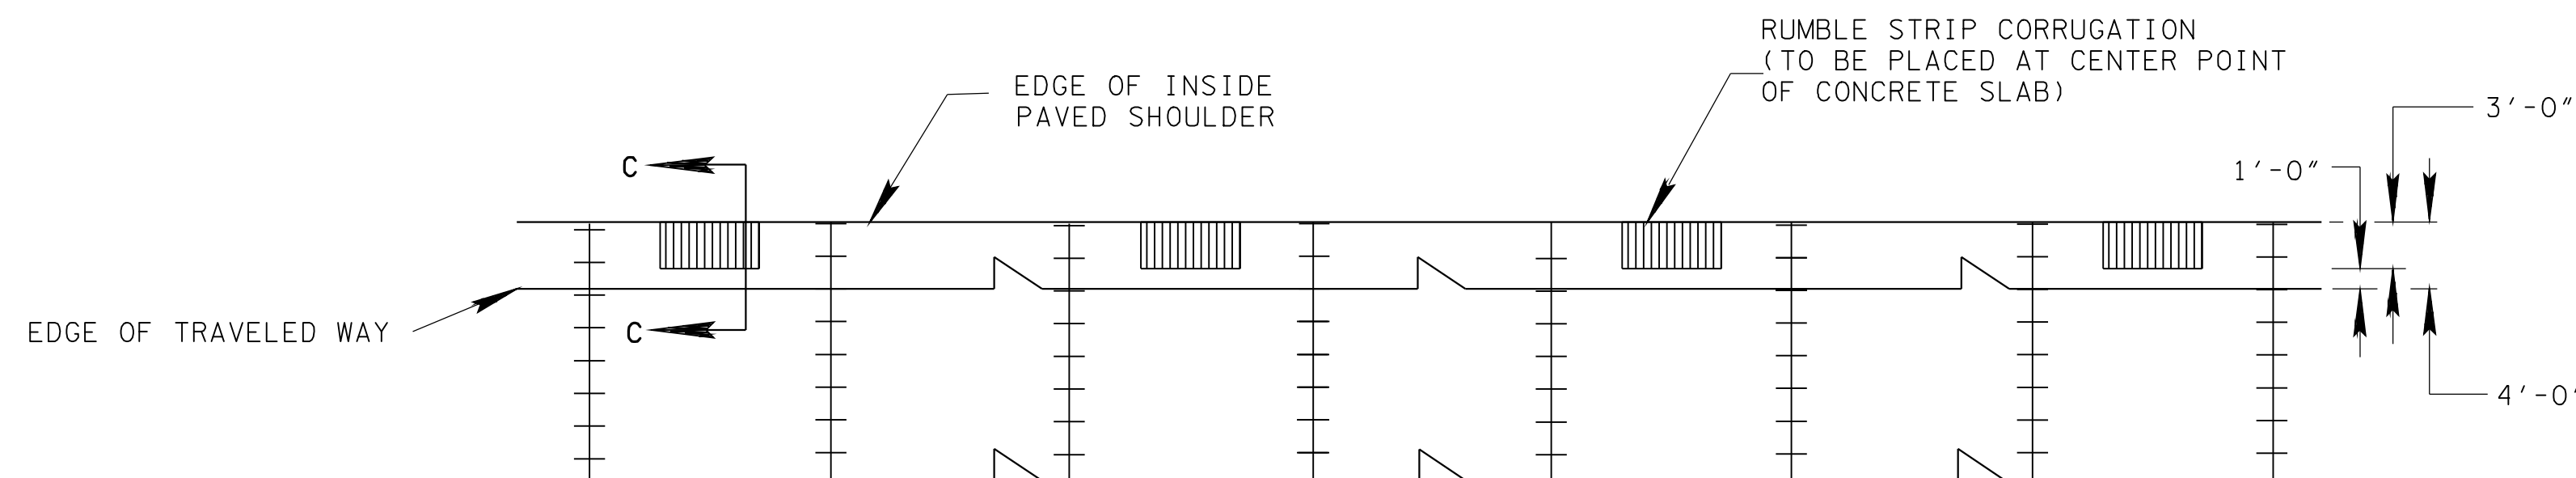

PLAN VIEW FOR INSIDE PAVED SHOULDER

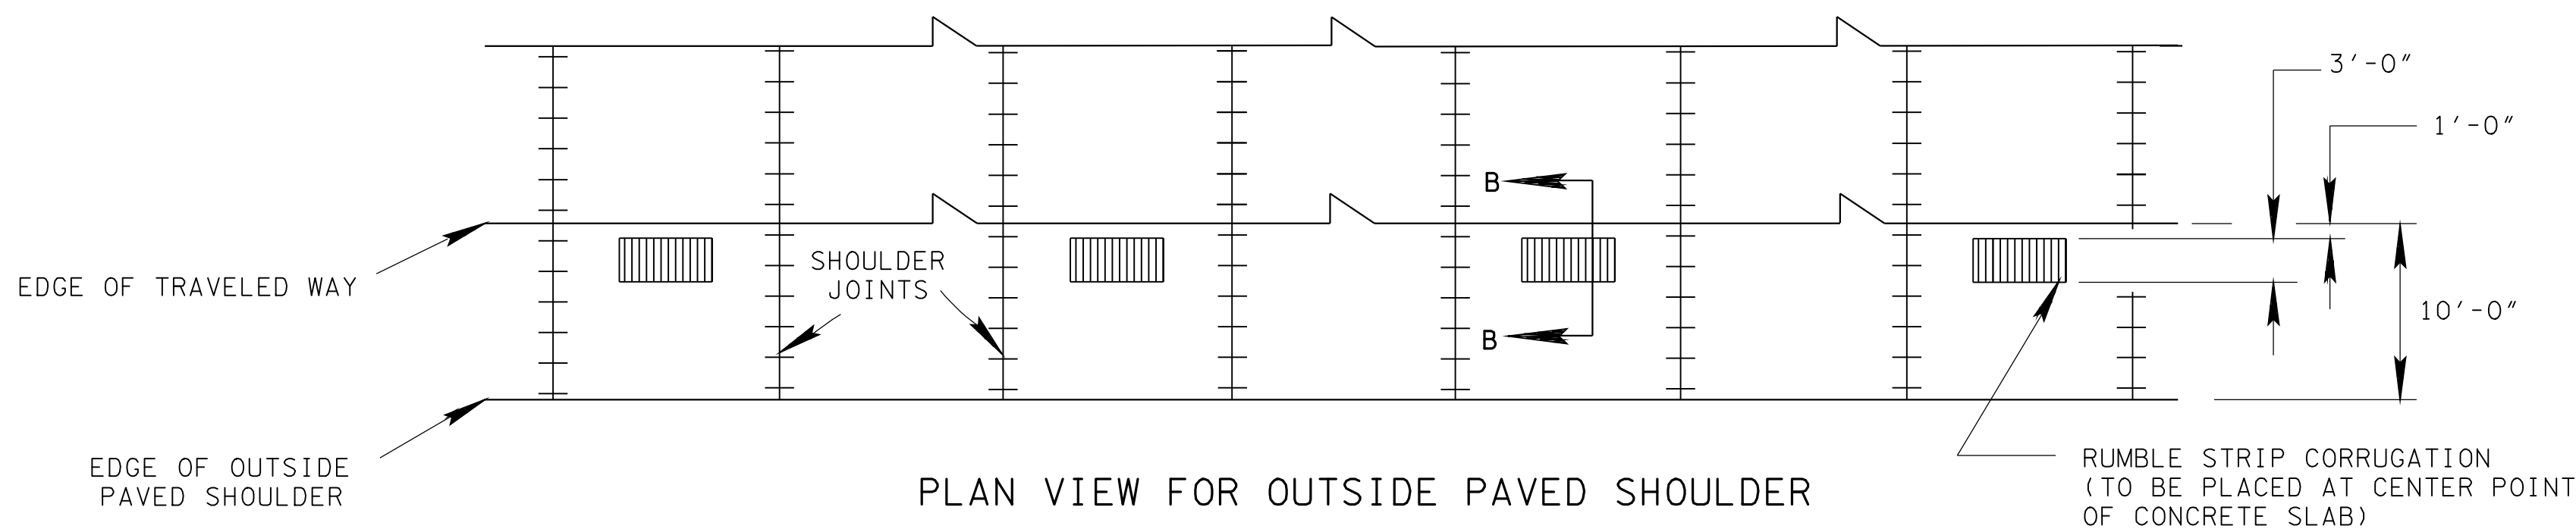

PLAN VIEW FOR OUTSIDE PAVED SHOULDER

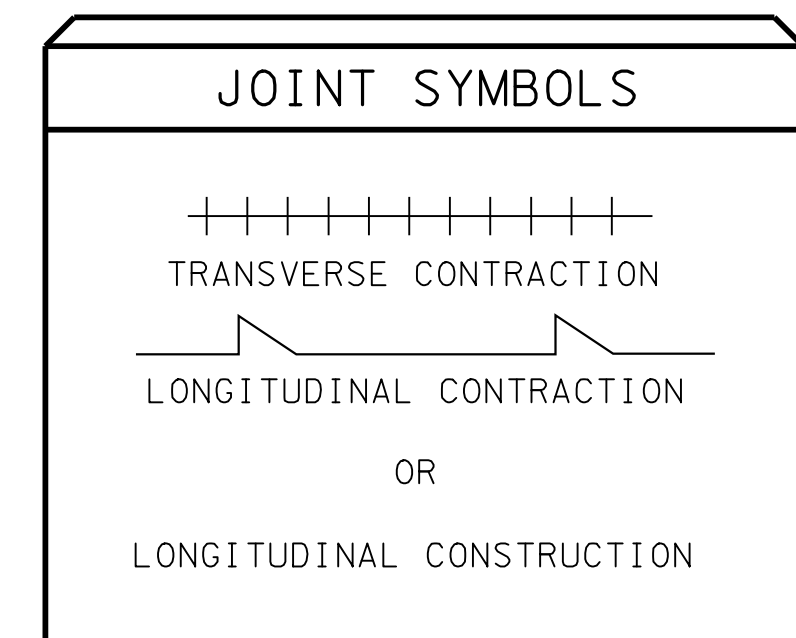

MINOR REVISION -- FHWA APPROVAL NOT REQUIRED.

STATE OF TENNESSEE  
DEPARTMENT OF TRANSPORTATION

CONCRETE SHOULDER  
RUMBLE STRIP  
DETAIL  
(FOR 4-LANE DIVIDED HIGHWAY)

10-26-96 RP-CS-1