


- ELIMINATED USE OF EXPANSION JOINTS EVERY 0.5 MILES.
- REV. 12-18-94: CHANGED DRAWING REFERENCE NUMBER IN CROSS-REFERENCE BLOCK.
 - REV.10-26-00: CHANGED VARIABLE JOINT SPACING TO 15' CONSTANT.

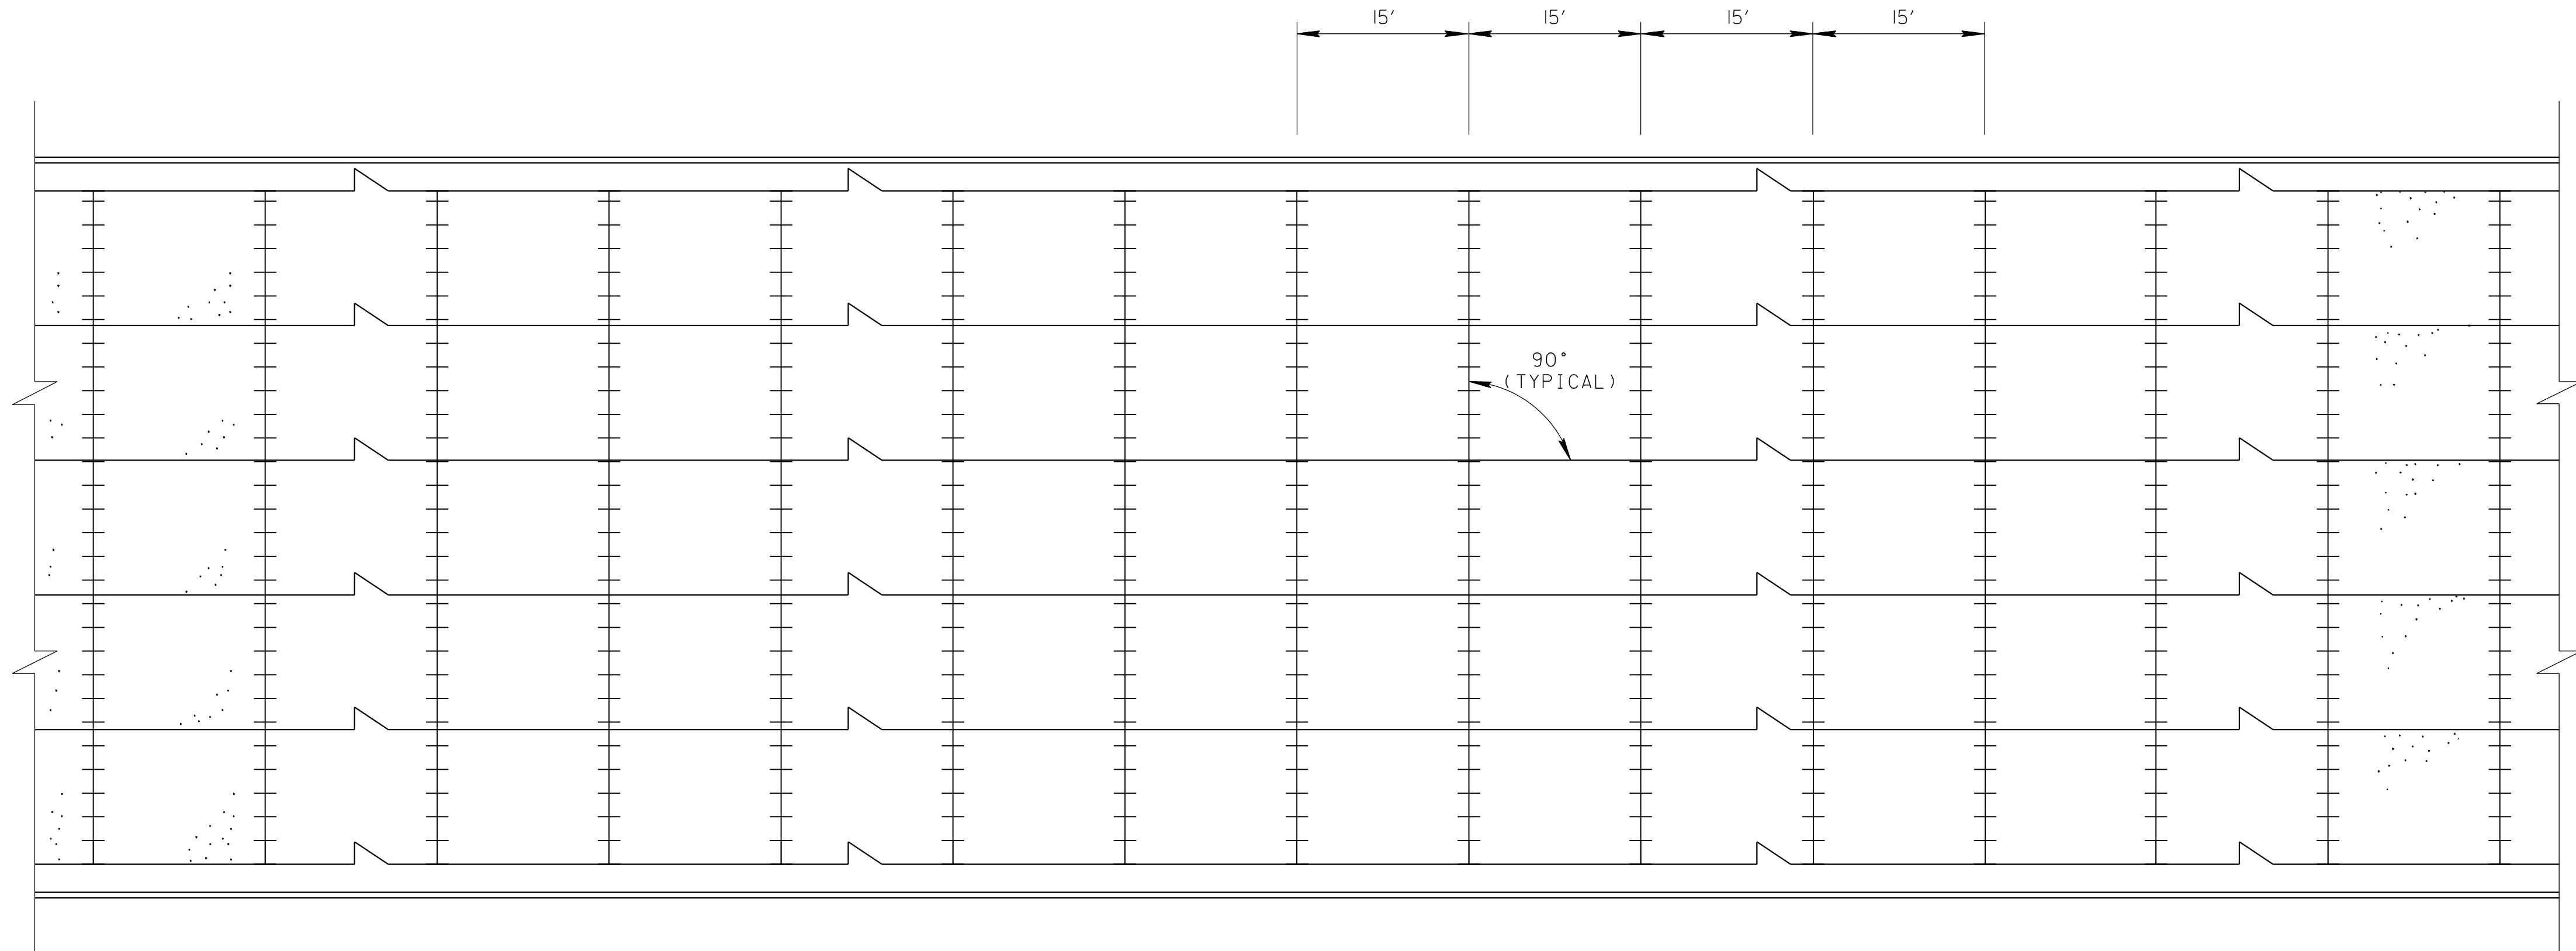

TYPICAL MULTIPLE-LANE HIGHWAY

JOINT SYMBOLS

|||||

TRANSVERSE CONTRACTION

LONGITUDINAL CONTRACTION

OR

LONGITUDINAL CONSTRUCTION

CROSS-REFERENCE DRAWINGS FOR THIS SHEET: RP-J-9, RP-J-11, RP-J-13, RP-J-15, RP-J-17, RP-J-18 AND RP-J-19.