

REV. 10-23-69: RETRACED DRAWING.

REV. 7-1-72: CHANGED DEPARTMENT NAME.


REV. 1-1-76: CHANGED DWG. NO. FROM D-R-2(68) TO RP-R-1.

REV. 3-15-76: DELETED REFERENCE TO OLD DWG. NO. AND SUBSTITUTED NEW DWG. NO.


REV. 6-6-80: REVISED GUIDE TABLE FOR RAMP DESIGN AND NUMBERED GENERAL NOTES.

REV. 5-27-96: REDREW DRAWING. MADE MINOR REVISIONS AS NEEDED.


REV. 5-27-01: CHANGED PAY ITEM 203-01 DESCRIPTION.

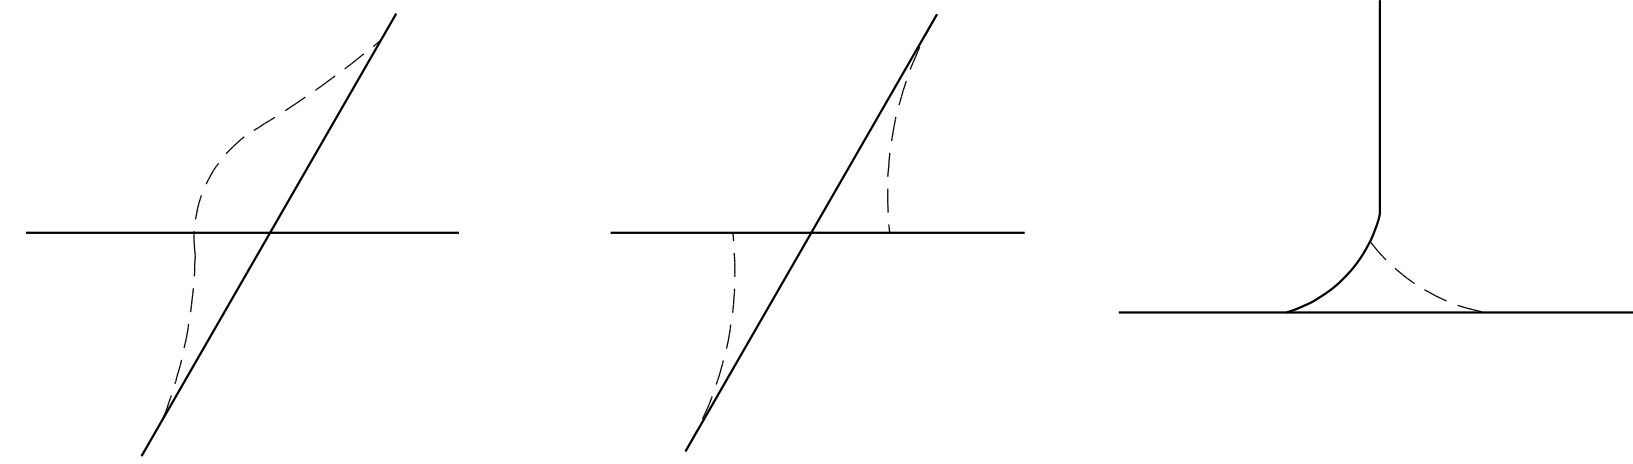


EXAMPLES OF REALIGNMENT OF OBLIQUE-ANGLE INTERSECTION TO RIGHT ANGLES

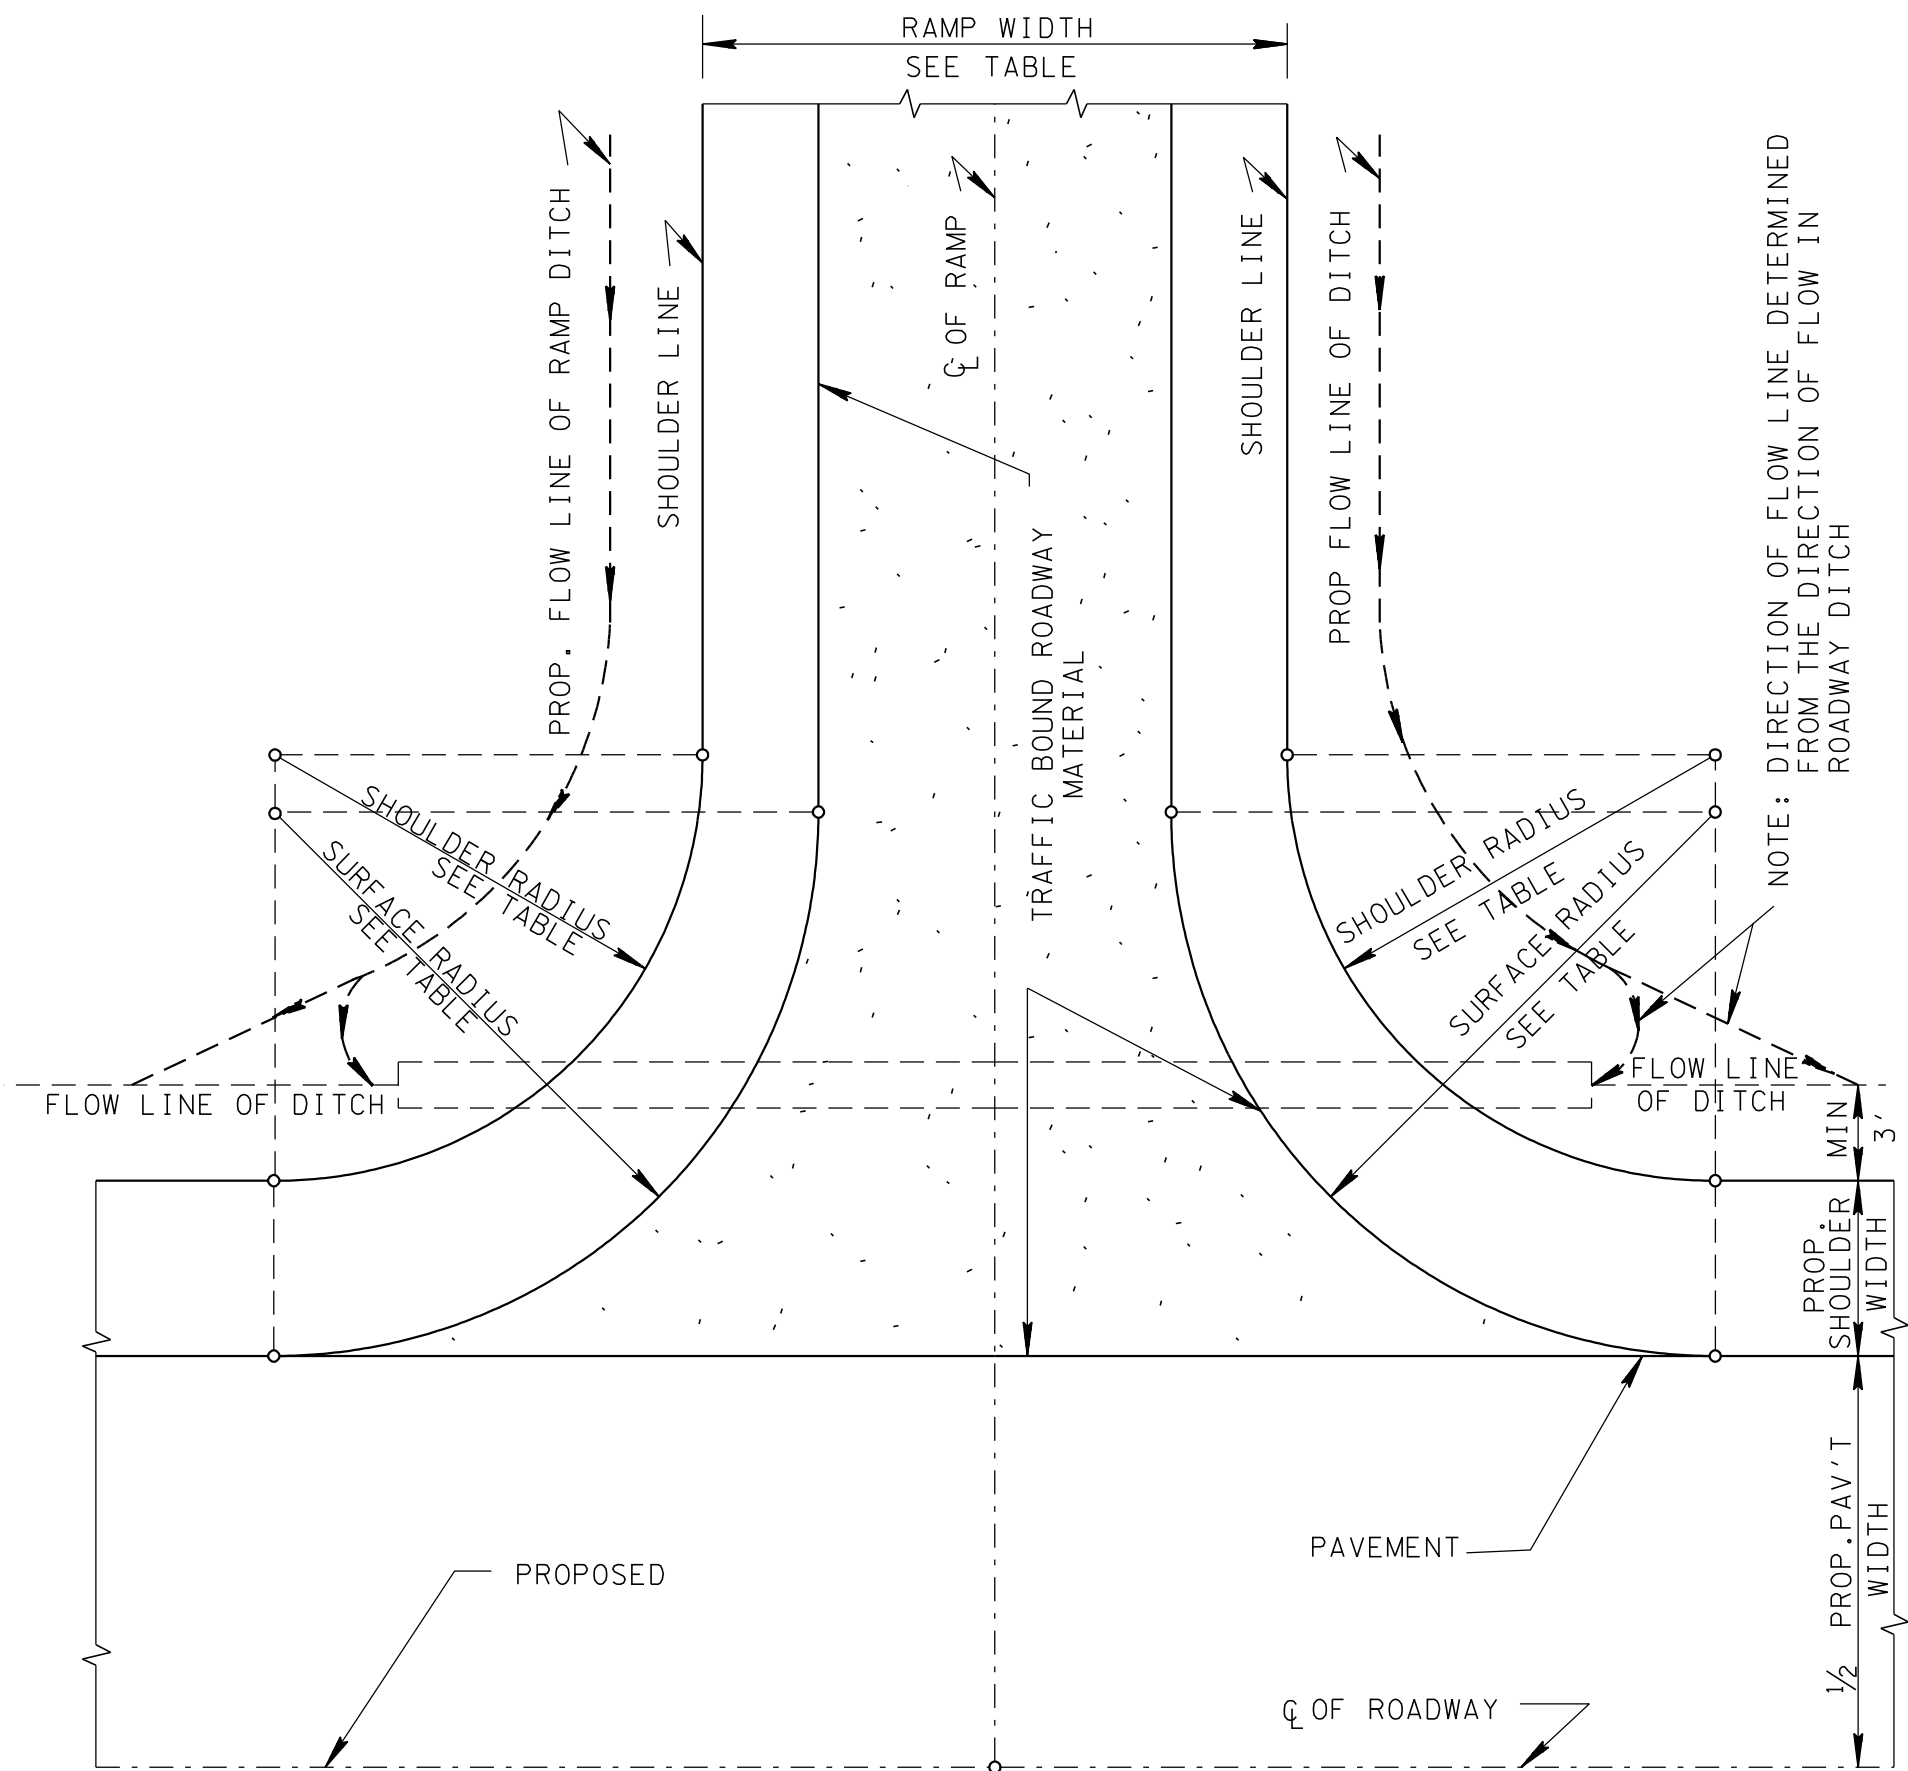

PLAN OF RAMP-90° WITH \mathcal{C} OF SURVEY

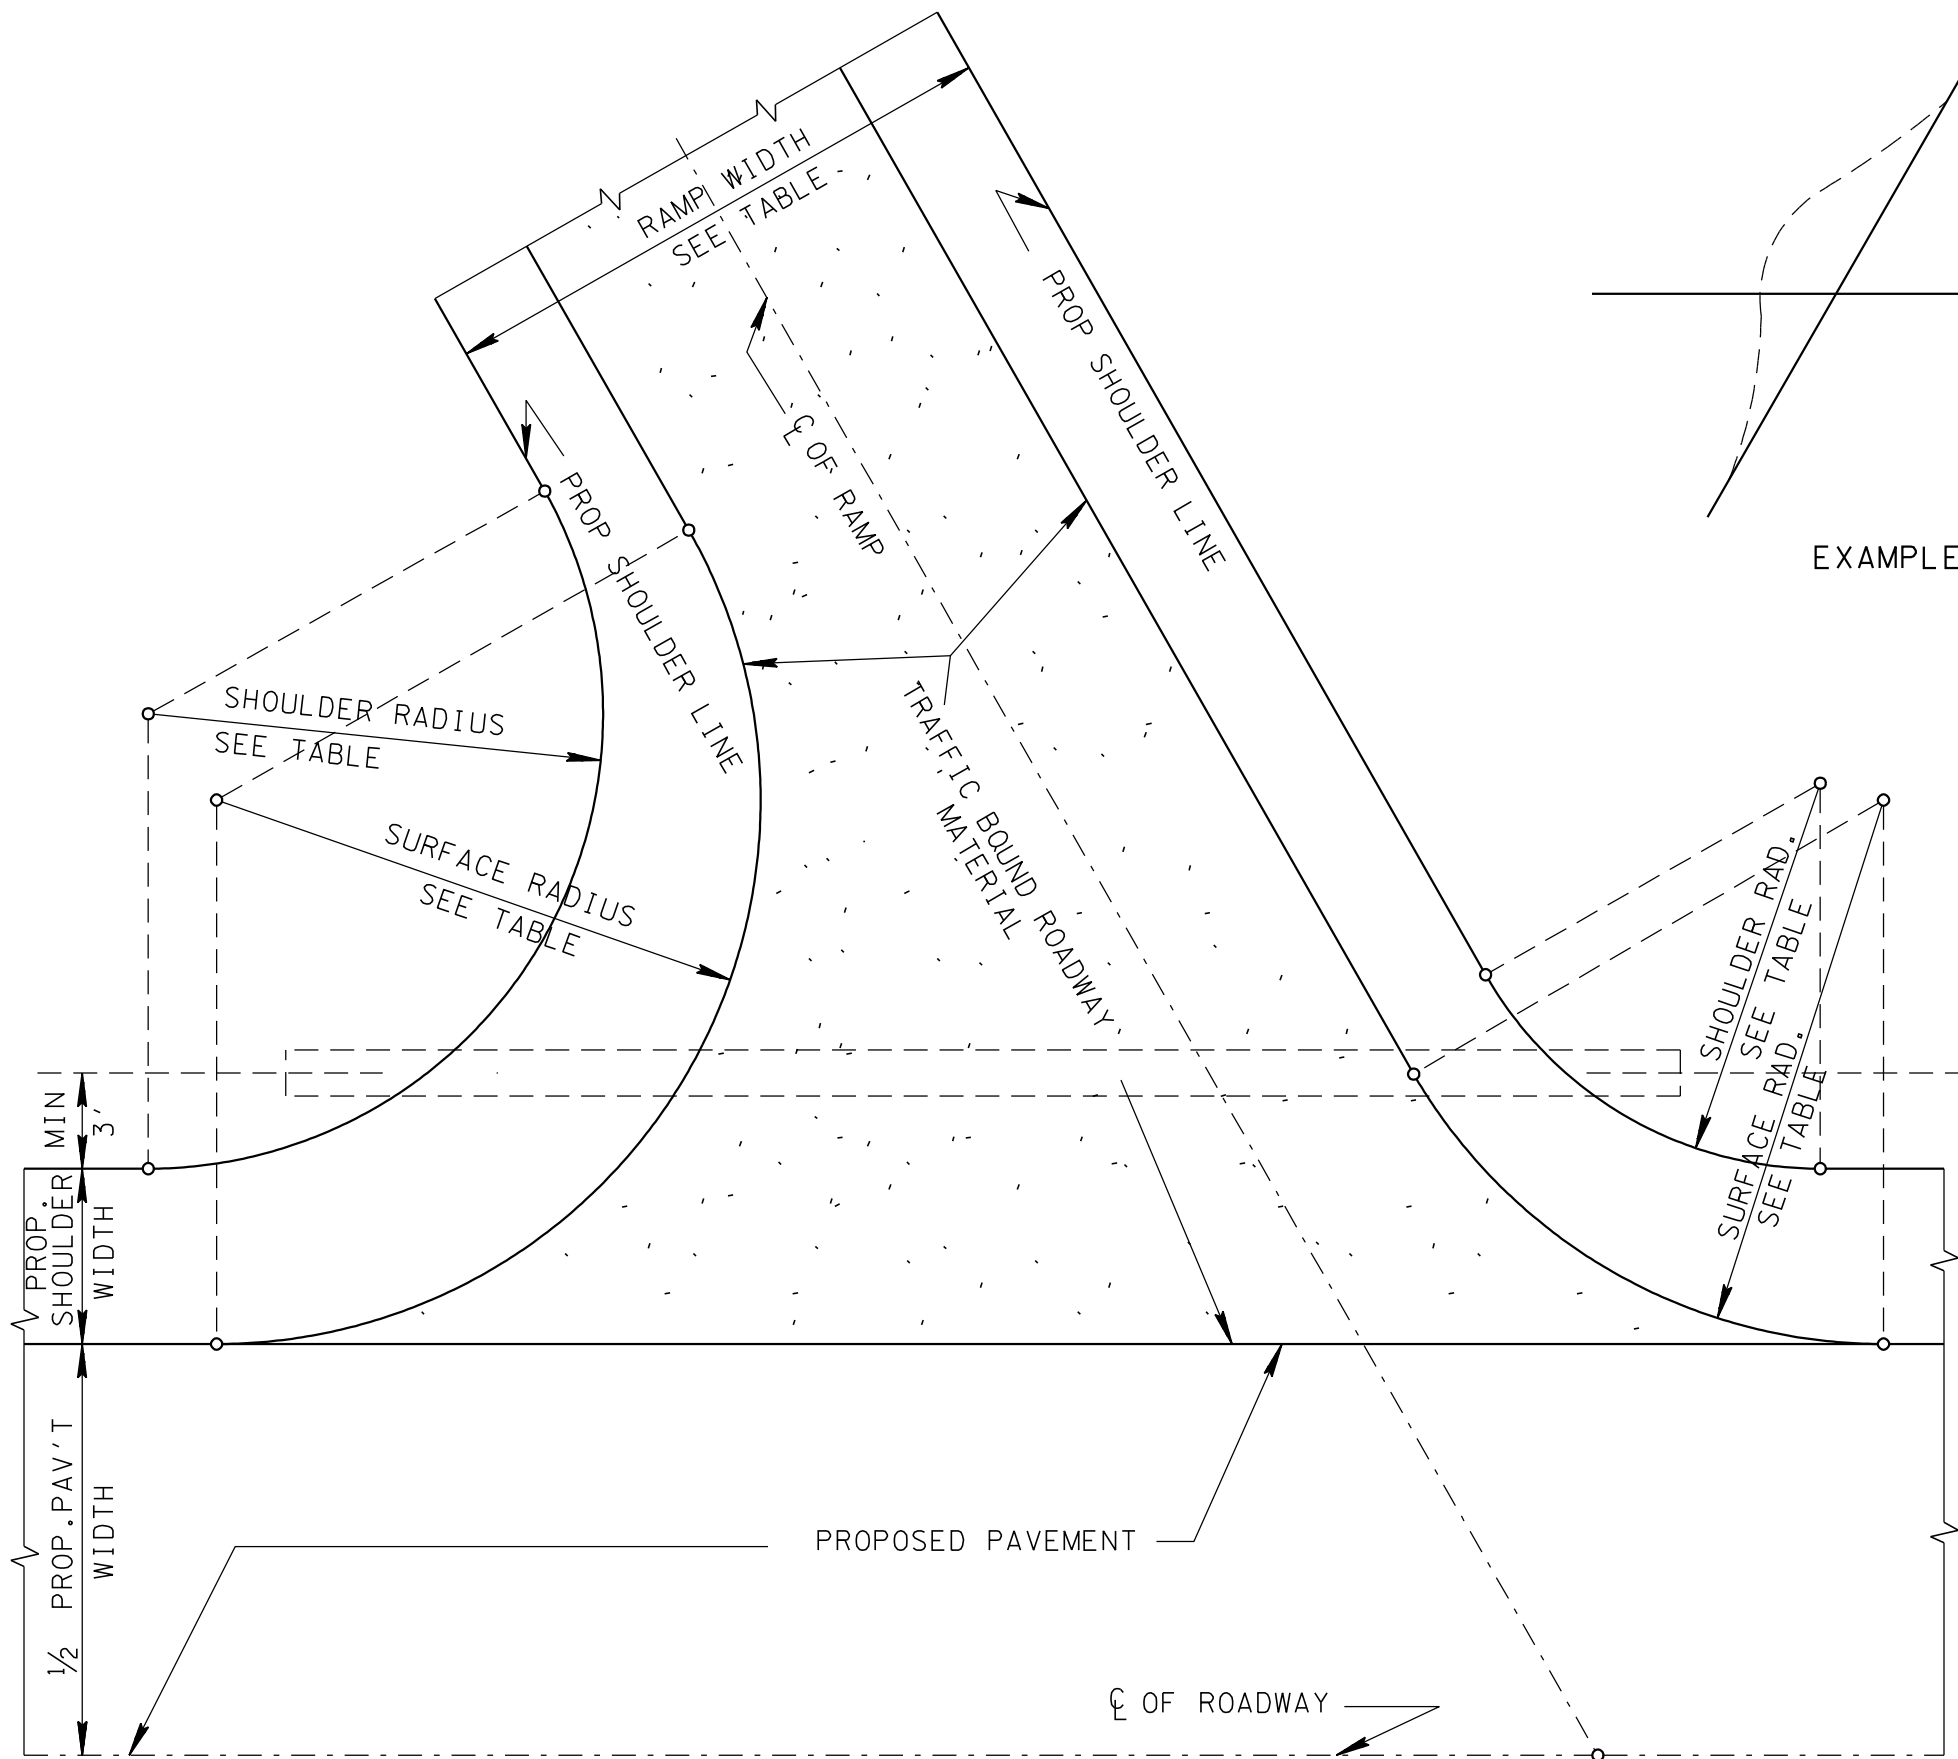

PLAN OF RAMP-SKEWED TO \mathcal{C} OF SURVEY

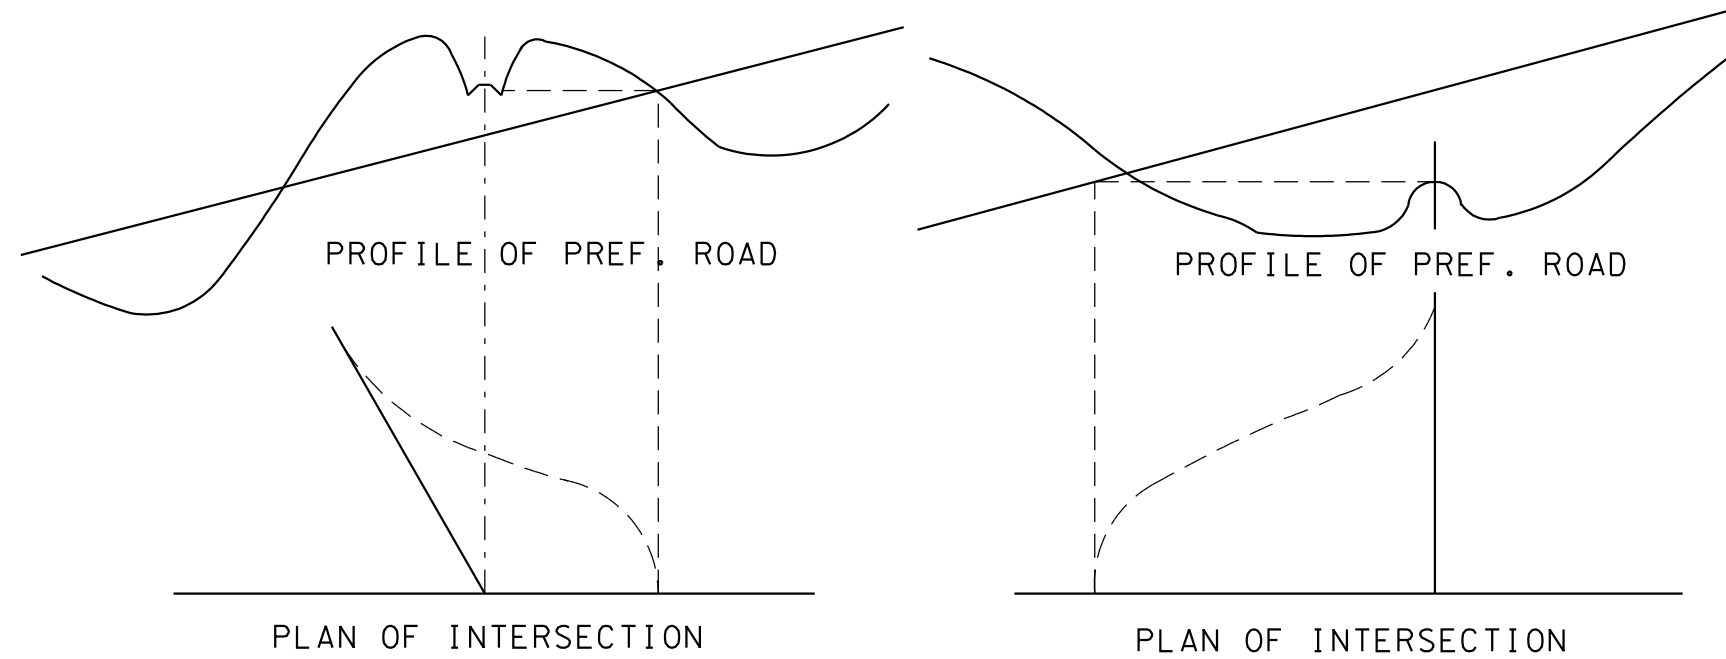

EXAMPLES OF REALIGNMENT OF INTERSECTIONS TO OBTAIN MORE DESIRABLE GRADES

