



ELEVATION

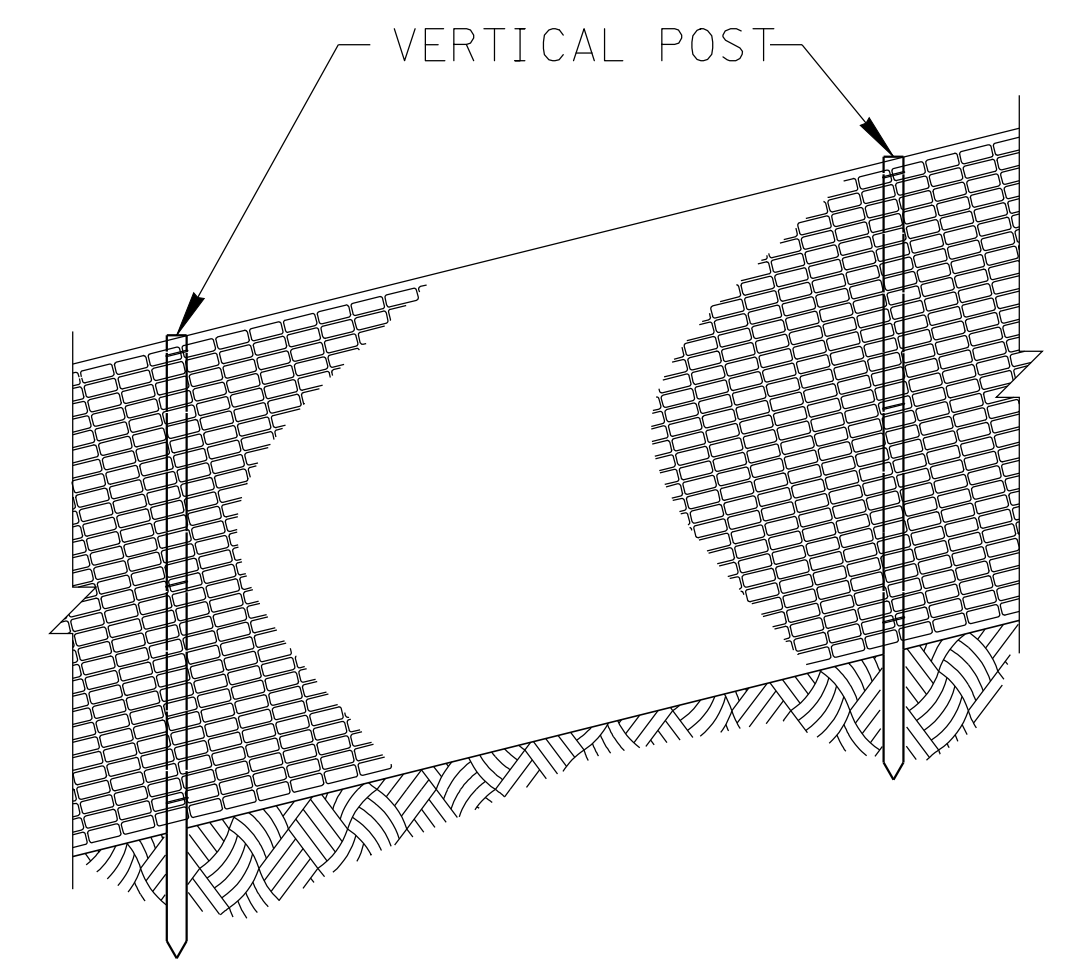


ELEVATION

FENCE ON SLOPE

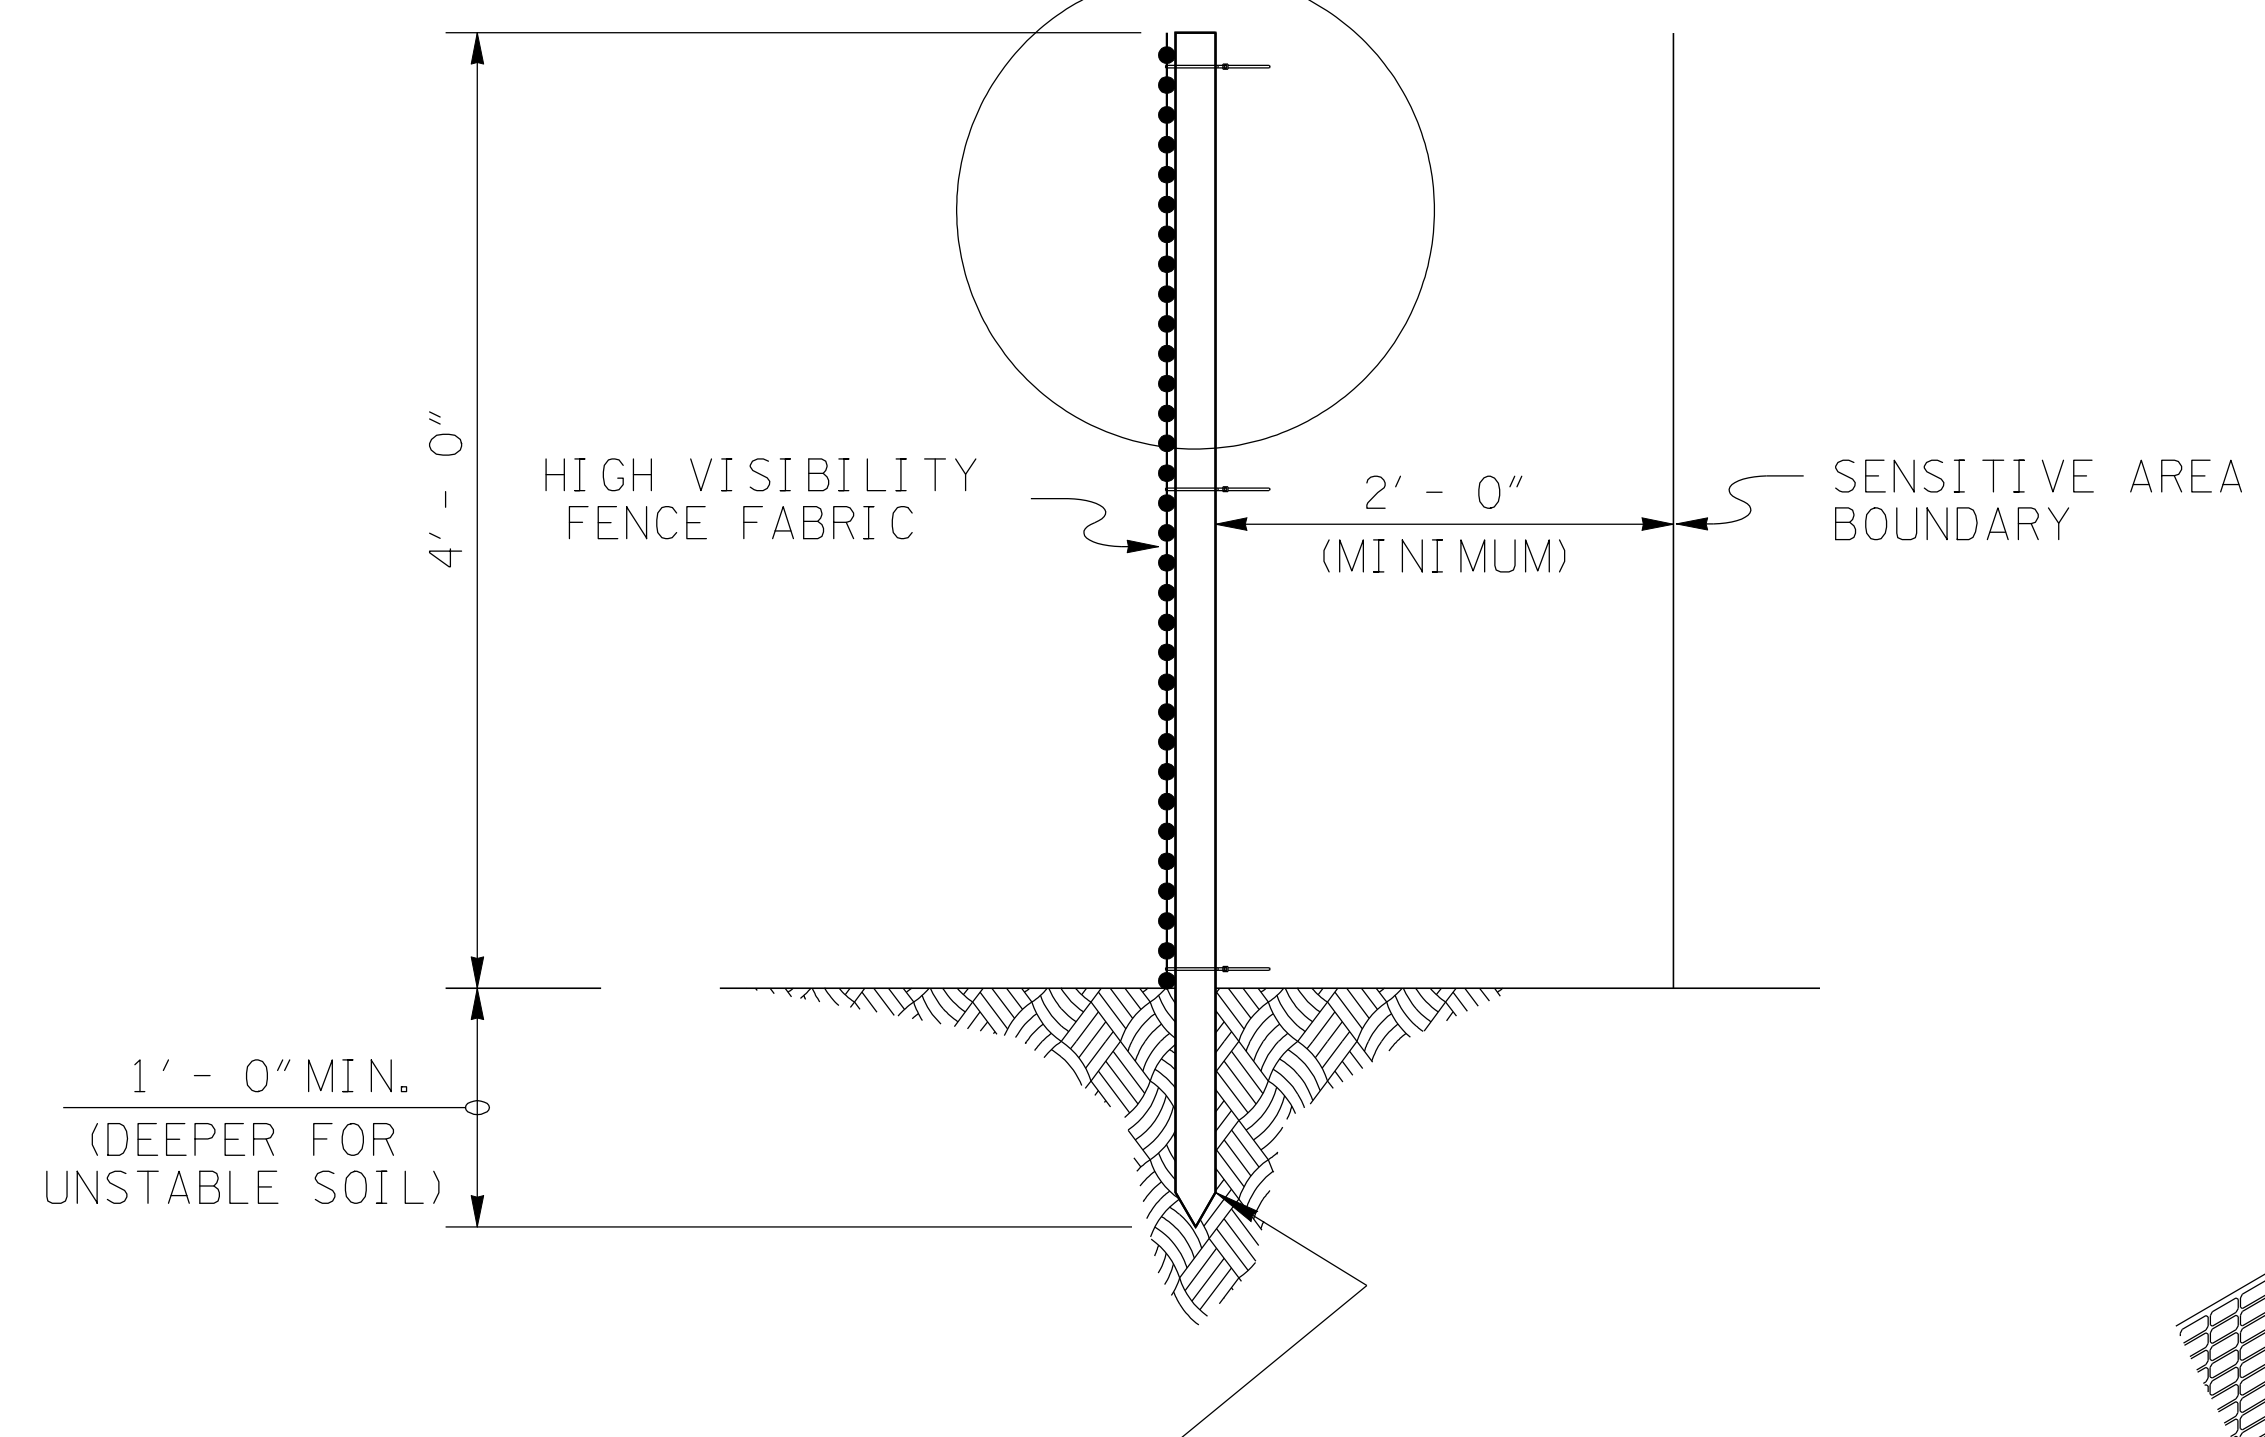

TYPICAL SECTION

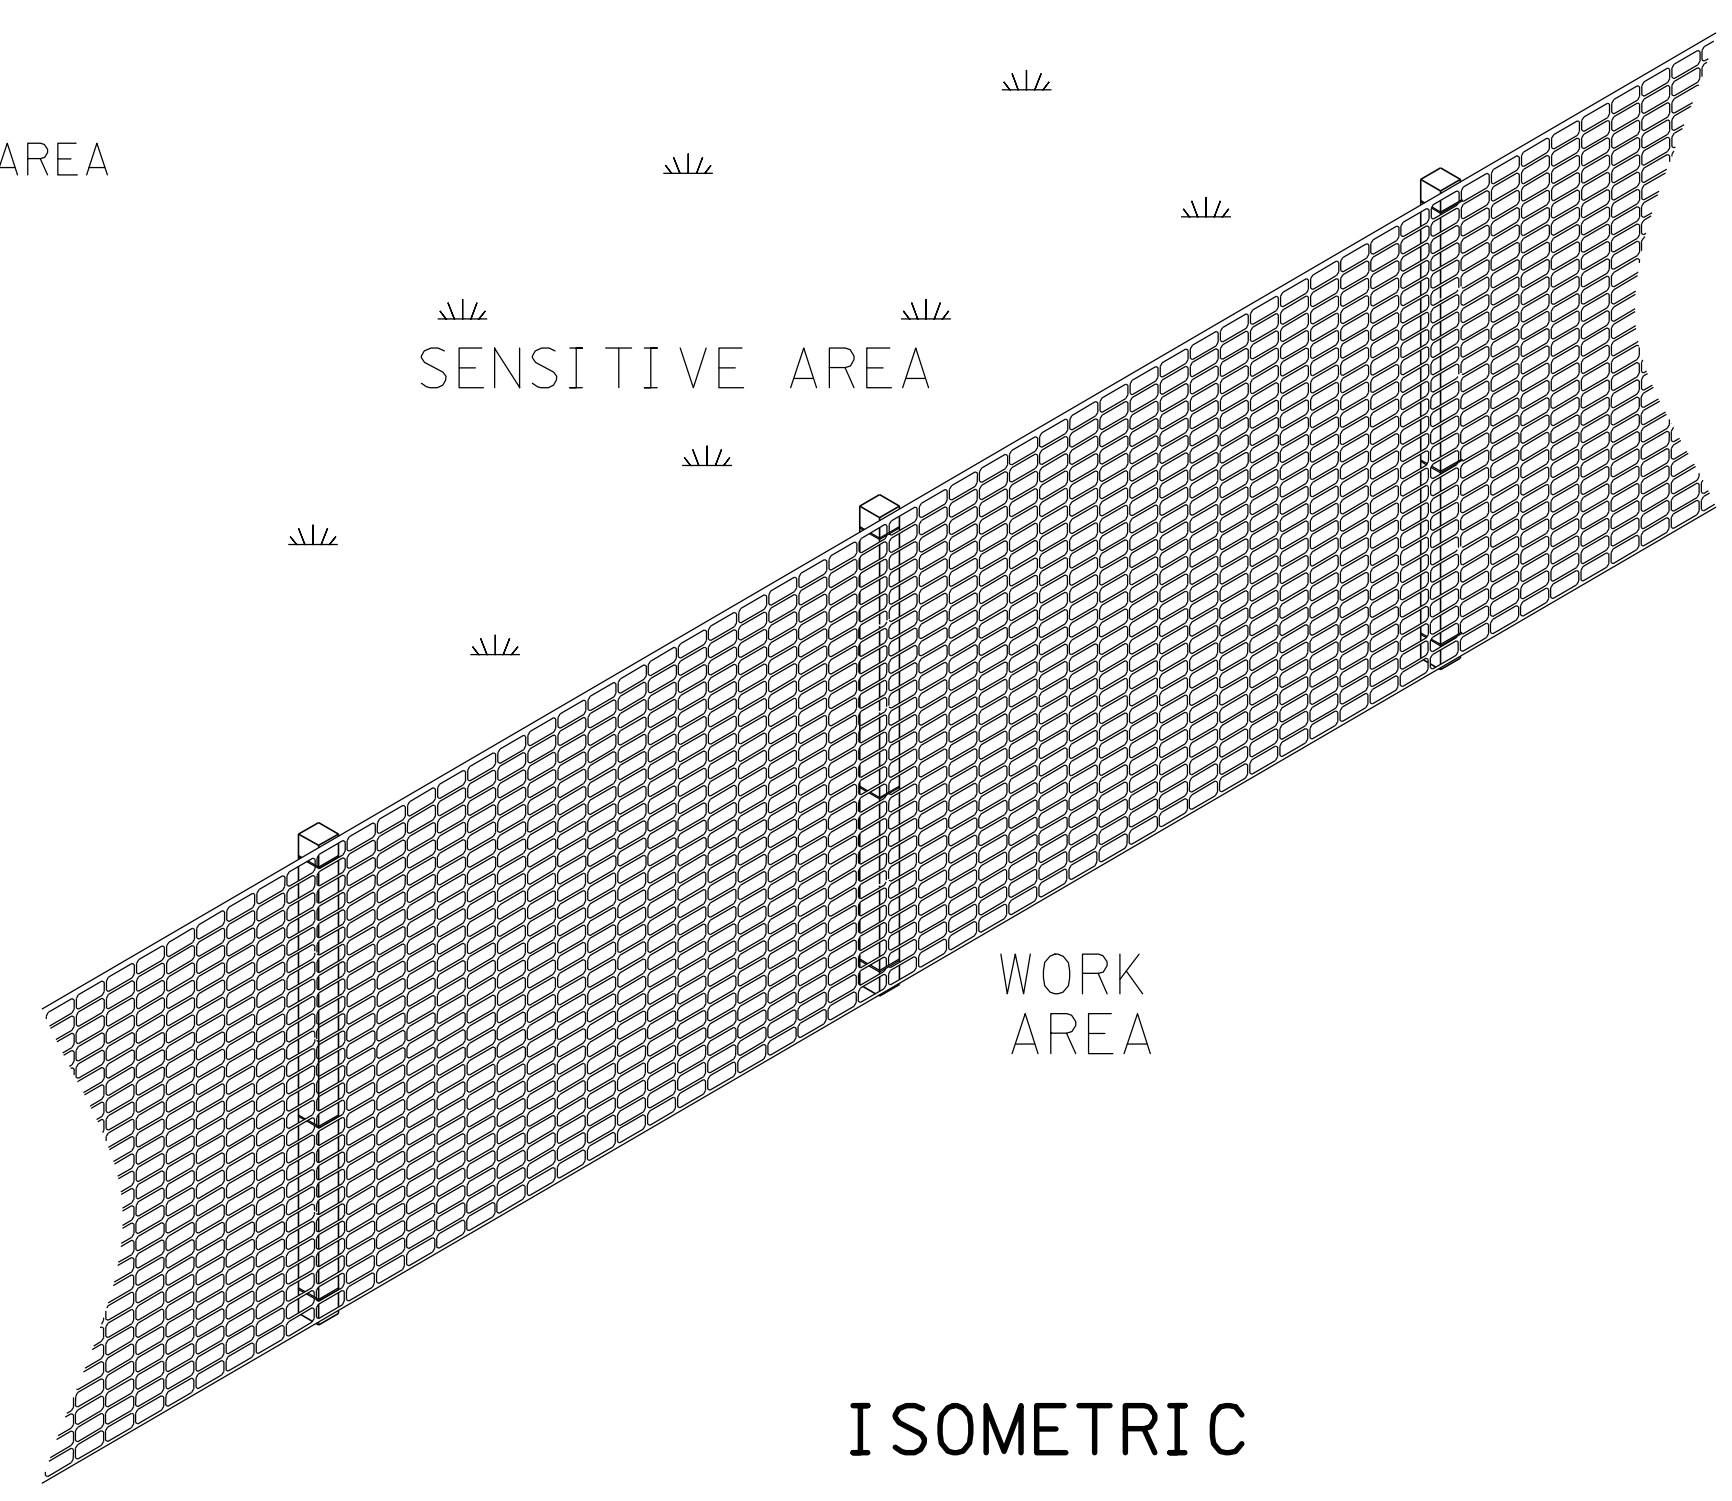

ISOMETRIC

GENERAL NOTES

- (A) HIGH VISIBILITY FENCE IS INTENDED TO BE PLACED TO PREVENT DISTURBANCE OF SENSITIVE AREAS, THEIR BUFFERS, AND OTHER AREAS REQUIRED TO BE LEFT UNDISTURBED DURING CONSTRUCTION. IT MAY ALSO BE USED TO MARK APPROVED CLEARING LIMITS AND TO CONTROL VEHICLE ACCESS TO AND ON THE PROJECT SITE.
- (B) HIGH VISIBILITY FENCE FABRIC SHALL BE MACHINED PRODUCED ORANGE COLORED MESH MANUFACTURED FROM POLYPROPYLENE OR POLYETHYLENE. IT SHALL BE FULLY STABILIZED ULTRAVIOLET RESISTANT.
- (C) HIGH VISIBILITY FENCE FABRIC MAY BE MADE FROM RECYCLED MATERIALS. MATERIALS SHALL NOT CONTAIN BIODEGRADABLE FILLER MATERIALS THAT CAN DEGRADE THE PHYSICAL OR CHEMICAL CHARACTERISTICS OF THE FINISHED FABRIC.
- (D) HIGH VISIBILITY FENCE FABRIC SHALL HAVE A MINIMUM 4 FOOT WIDTH AND SHALL BE FURNISHED IN ONE CONTINUOUS WIDTH AND SHALL NOT BE SPLICED TO CONFORM TO THE SPECIFIED WIDTH DIMENSION.
- (E) STEEL POST SHALL BE ROLLED FROM HIGH CARBON STEEL AND SHALL HAVE A MINIMUM WEIGHT OF 1.25 LB/FT. POST SHALL BE HOT-DIPPED GALVANIZED OR PAINT. STEEL POST MAY BE EQUIPPED WITH AN ANCHOR PLATE HAVING A MINIMUM AREA OF 14 SQUARE INCHES. IF POSTS ANCHOR PLATES USED THEY SHALL CONFORM TO THE REQUIREMENTS OF ASTM A702.
- (F) HIGH VISIBILITY FENCE FABRIC SHALL BE FASTENED TO THE POST USING TIE WIRE OR SELF-LOCKING PLASTIC FASTENERS WITH A MAXIMUM FASTENERS SPACING OF 2 FEET. WHEN WOOD POSTS ARE USED THE FASTENERS SHALL BE STAPLED TO THE POST.
- (G) HIGH VISIBILITY FENCE THAT IS DAMAGED DURING CONSTRUCTION SHALL BE REPAIRED OR REPLACED AT THE CONSTRCTORS EXPENSE ON THE SAME DAY THE DAMAGE OCCURS.
- (H) HIGH VISIBILITY FENCE SHALL BE PAID FOR UNDER THE FOLLOWING ITEM NUMBER:  
707-08.11 HIGH VISIBILITY CONSTRUCTION FENCE, PER LF  
PAYMENT SHALL INCLUDE ALL MATERIALS AND LABOR NECESSARY FOR CONSTRUCTION MAINTENANCE, AND REMOVAL OF HIGH VISIBILITY FENCE.

MIN. 2.25" (NOMINAL) X 2.25' (NOMINAL)-(1.75" ACTUAL X 1.75" ACTUAL)  
(3.06 SQ. IN.) HARDWOOD POST (OAK OR HICKORY) OR MIN. 1.25 LB/FT.  
STEEL POST (STD "T" OR "U" SECTION) LENGTH 60"

LEGEND: \*HVF\*HVF\*

STATE OF TENNESSEE  
DEPARTMENT OF TRANSPORTATION

HIGH VISIBILITY  
FENCE