
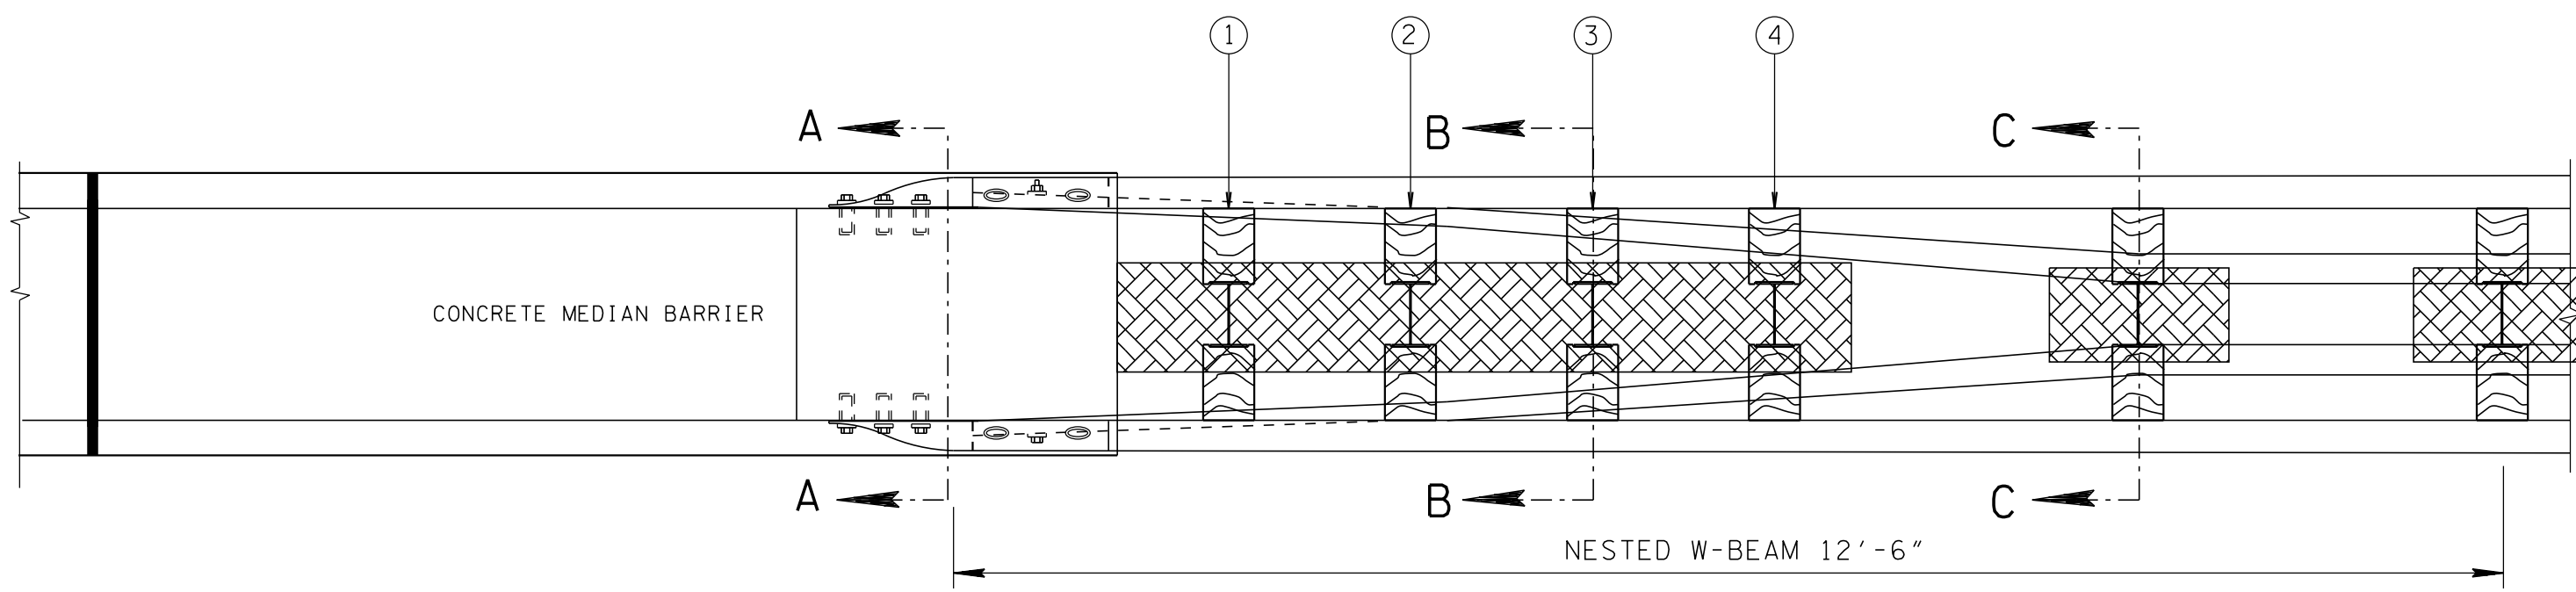
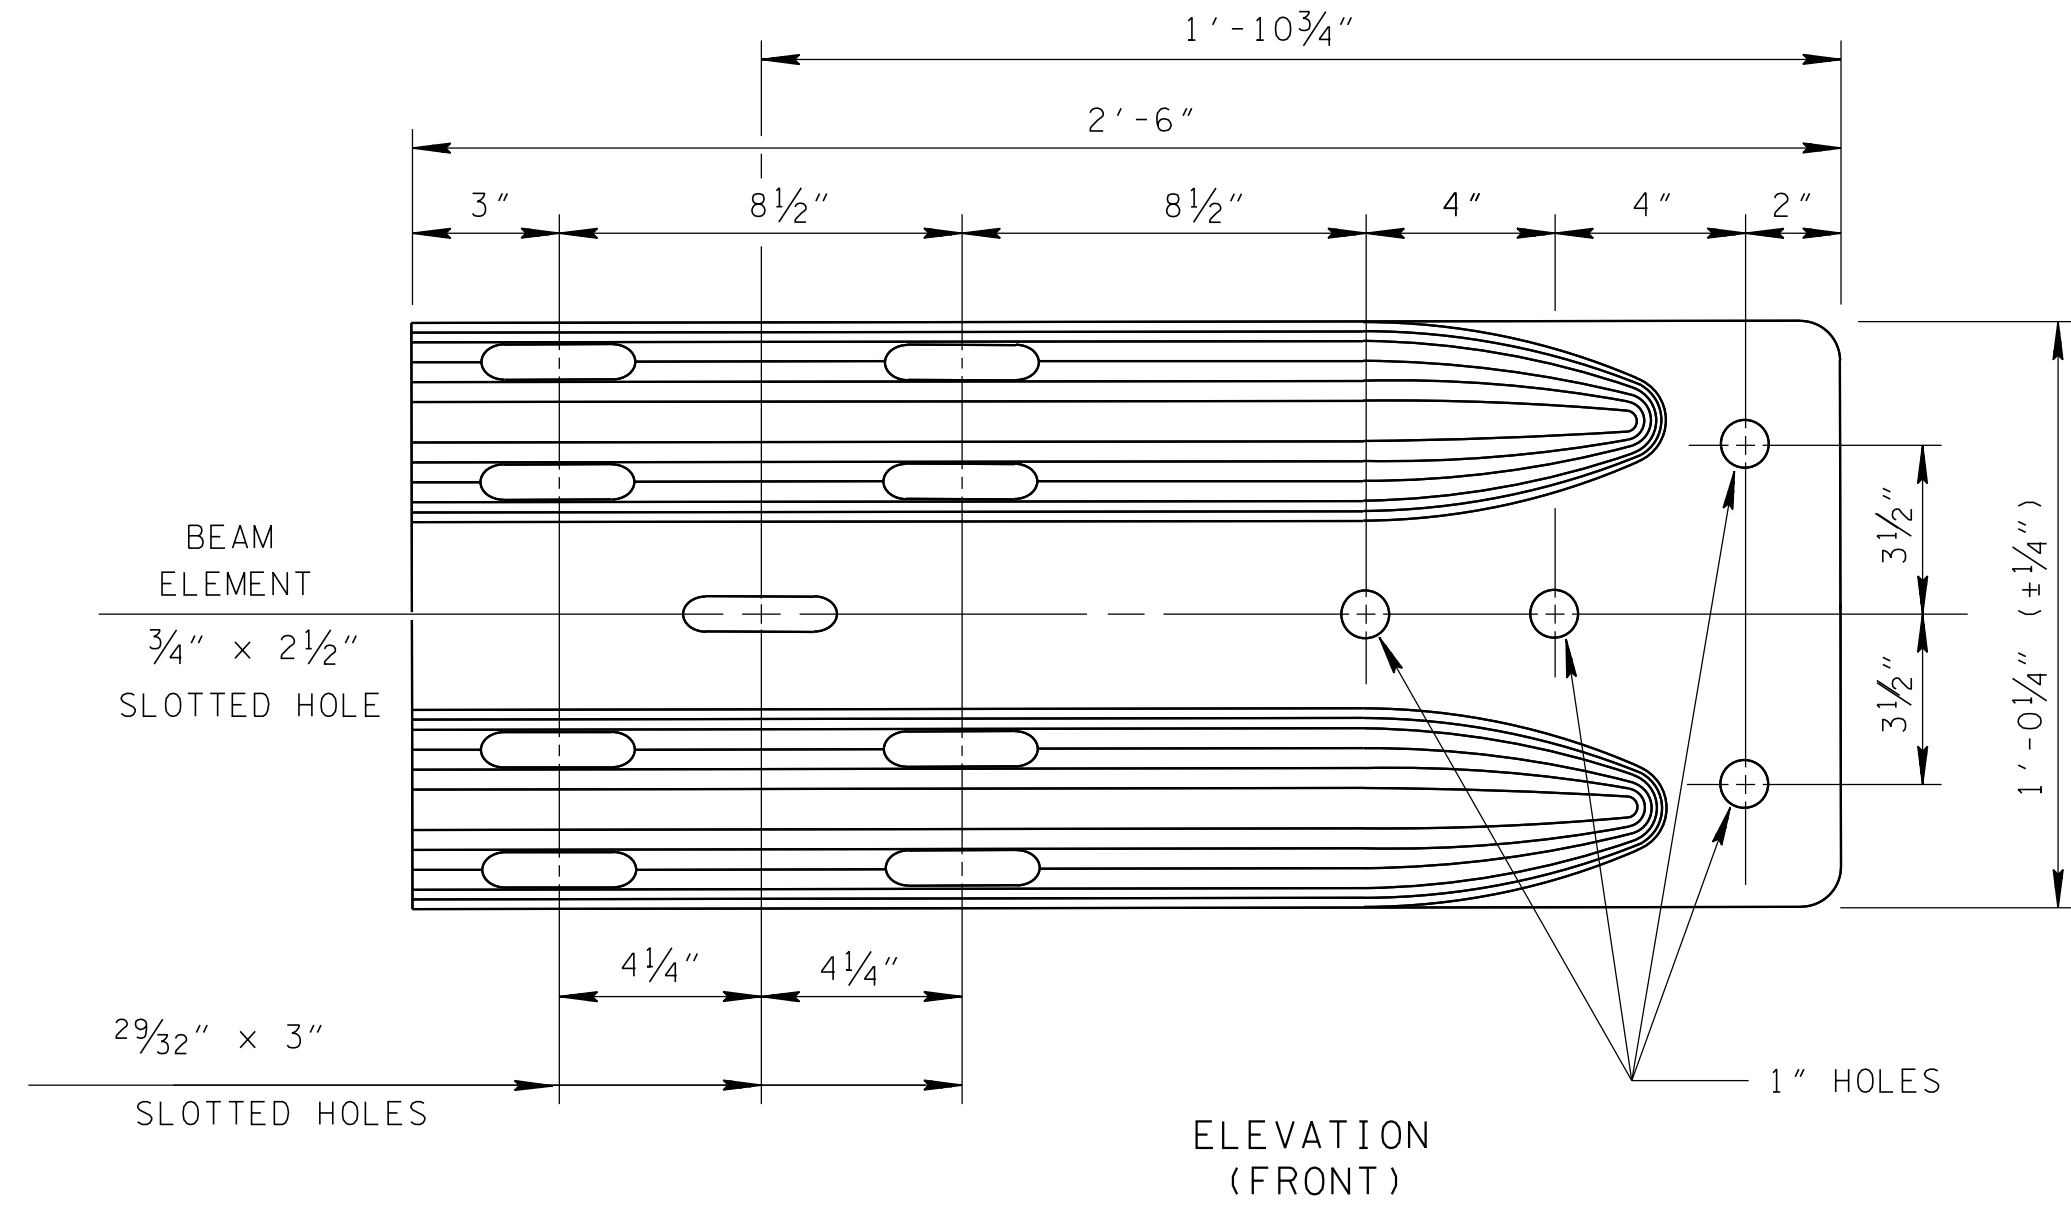


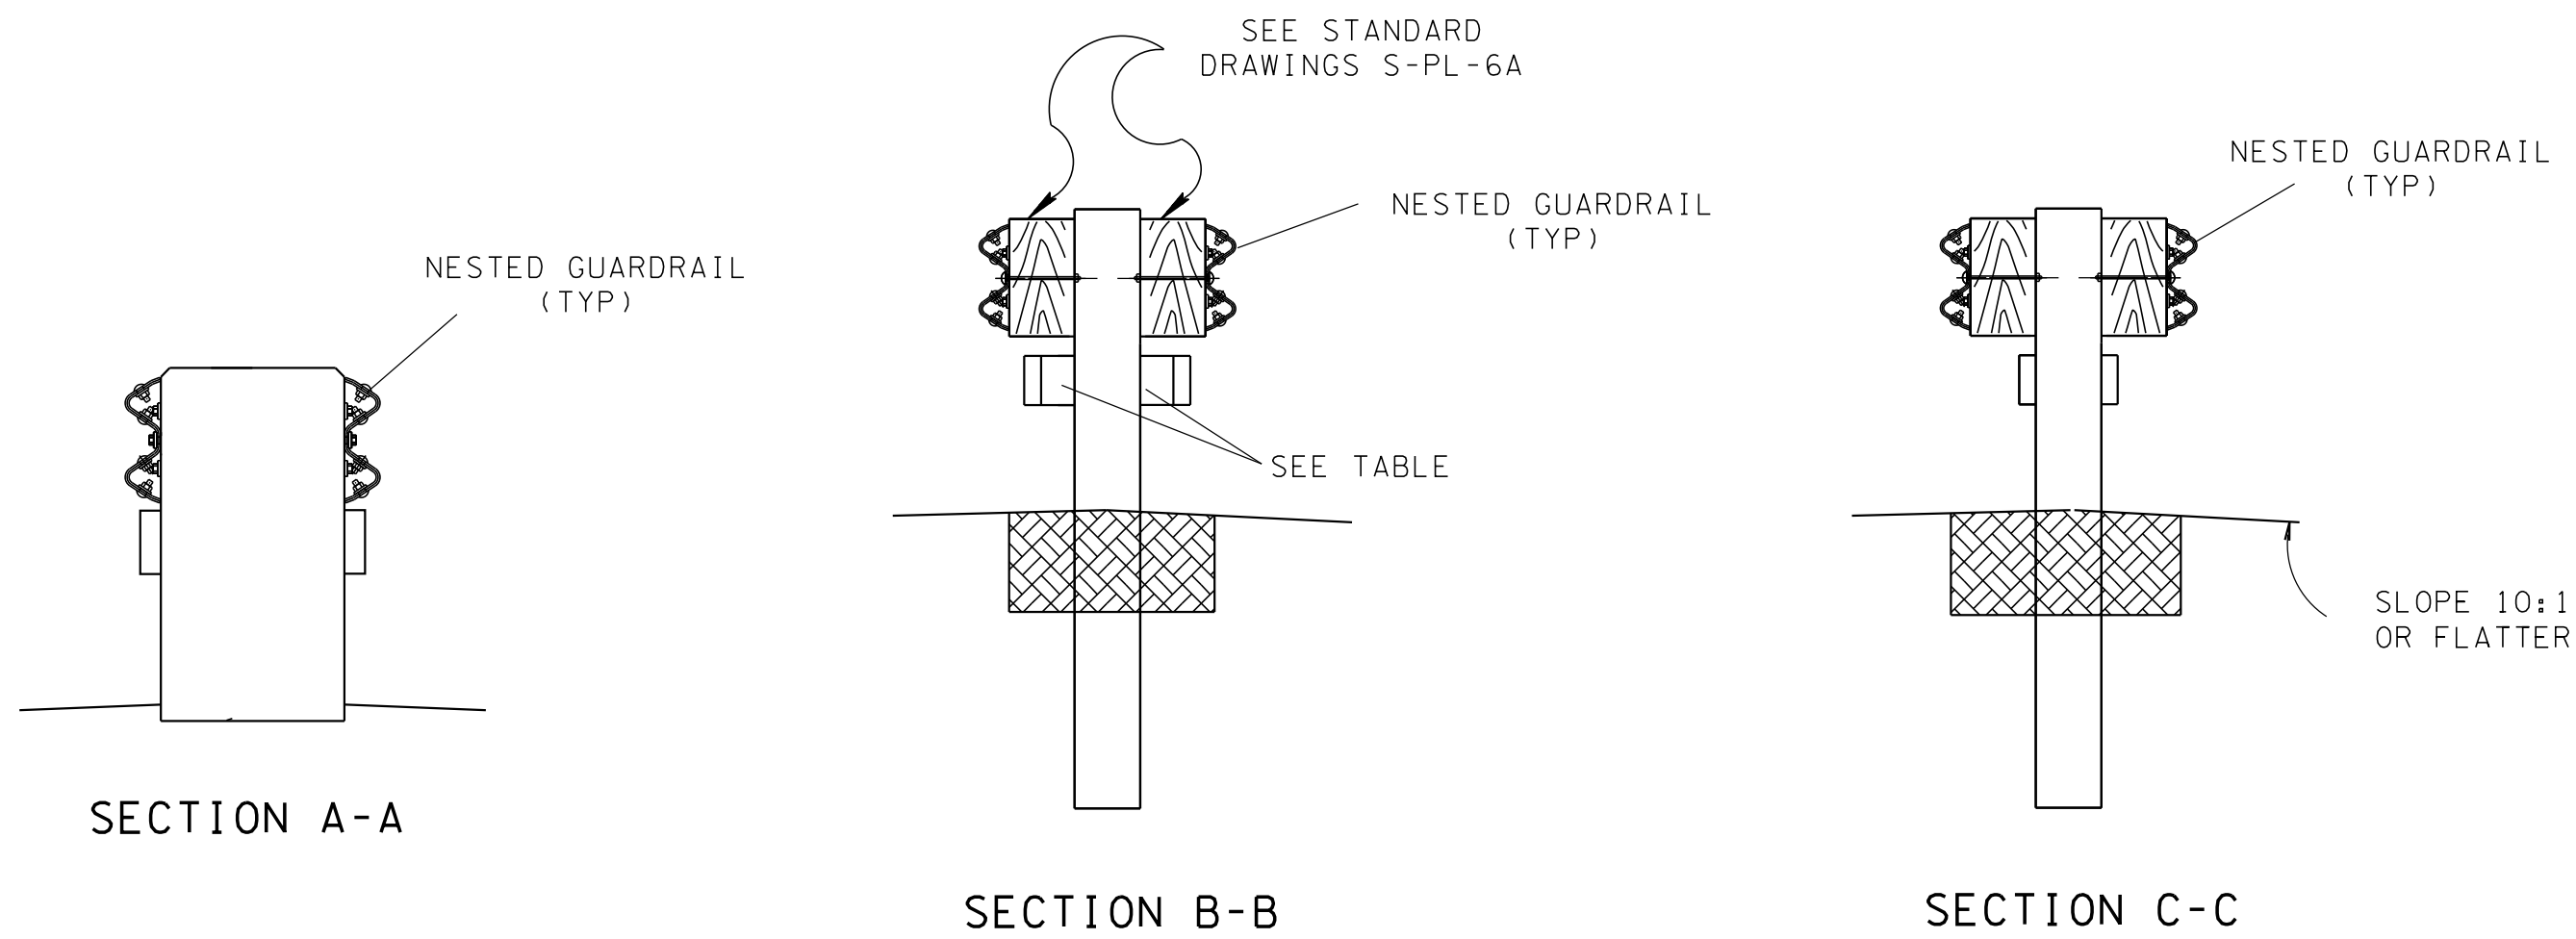

TRANSITION TO CONCRETE MEDIAN BARRIER DETAIL
PLAN

GUARDRAIL RUB-RAIL BLOCK-OUT THICKNESS TABLE	
POST	THICKNESS
1	0.556'
2	0.446'
3	0.338'
4	0.230'

TREATED TIMBER 14 $\frac{1}{2}$ " X 4" BLOCK-OUT

- GENERAL NOTES
- (A) TO BE USED AT ALL TRANSITIONS FROM CONCRETE MEDIAN BARRIER TO MEDIAN DIVIDER GUARDRAIL.
 - (B) SEE S-SSMB-6 FOR CONNECTION DETAILS TO MEDIAN BARRIER.
 - (C) PAY ITEM NO. 705-03.04, MEDIAN DIVIDER GUARDRAIL AT CONCRETE BARRIER PER LF.

