


- REV. 4-12-16: ADDED PAY ITEM.
- REV. 3-16-17: CLARIFIED PAY ITEM LIMITS AT BOTH ENDS OF TRANSITION.

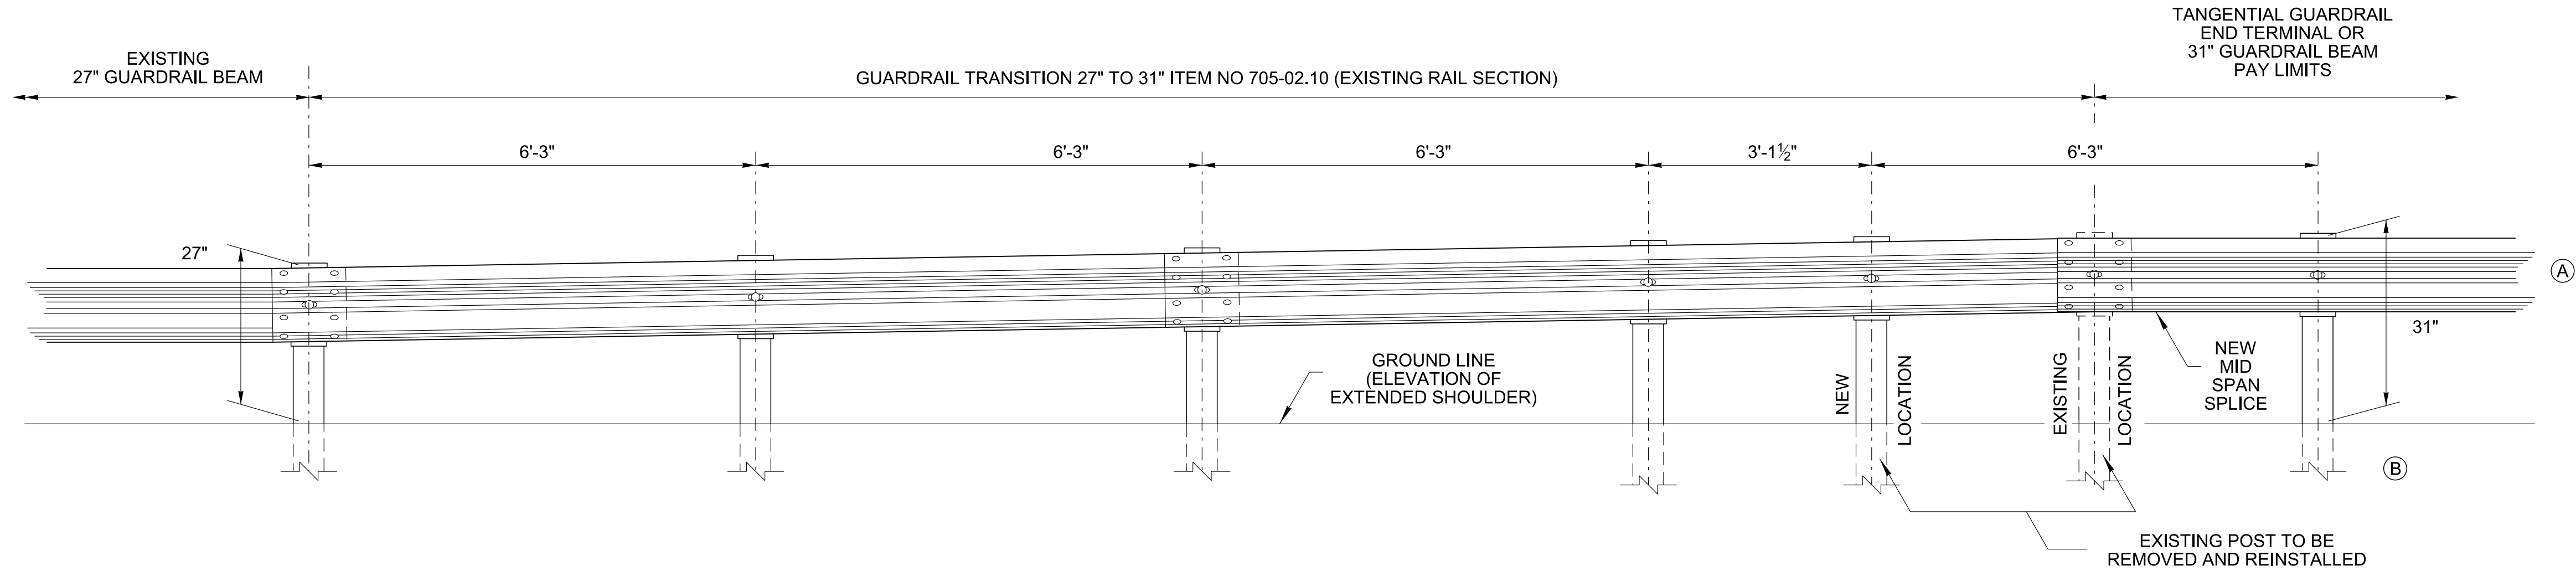

ELEVATION VIEW - PROFILE TAPER

MAXIMUM HEIGHT ADJUSTMENT SHOULD BE LIMITED TO 1" PER 6'-3" GUARDRAIL SECTION. MINIMUM HEIGHT TRANSITION SECTION SHOWN.

GENERAL NOTES

- (A) THIS GUARDRAIL HEIGHT TRANSITION DETAIL MAY BE USED FOR GUARDRAIL REPAIRS, MAINTENANCE, AND BRIDGE REPAIR PROJECTS.
- (B) POST NO. 8 OR POST NO. 4 IF USED FOR TRANSITION TO GUARDRAIL END TERMINAL (SEE S-GRT-2, S-GRT-3).
- (C) WHERE FEASIBLE ADJUST THE EXISTING GUARDRAIL HEIGHT TO 28" MIN.

MINOR REVISION -- FHWA APPROVAL NOT REQUIRED.

STATE OF TENNESSEE
DEPARTMENT OF
TRANSPORTATION

SPECIAL CASE
GUARDRAIL HEIGHT
TRANSITION
DETAIL

5-11-15

S-GRS-4