

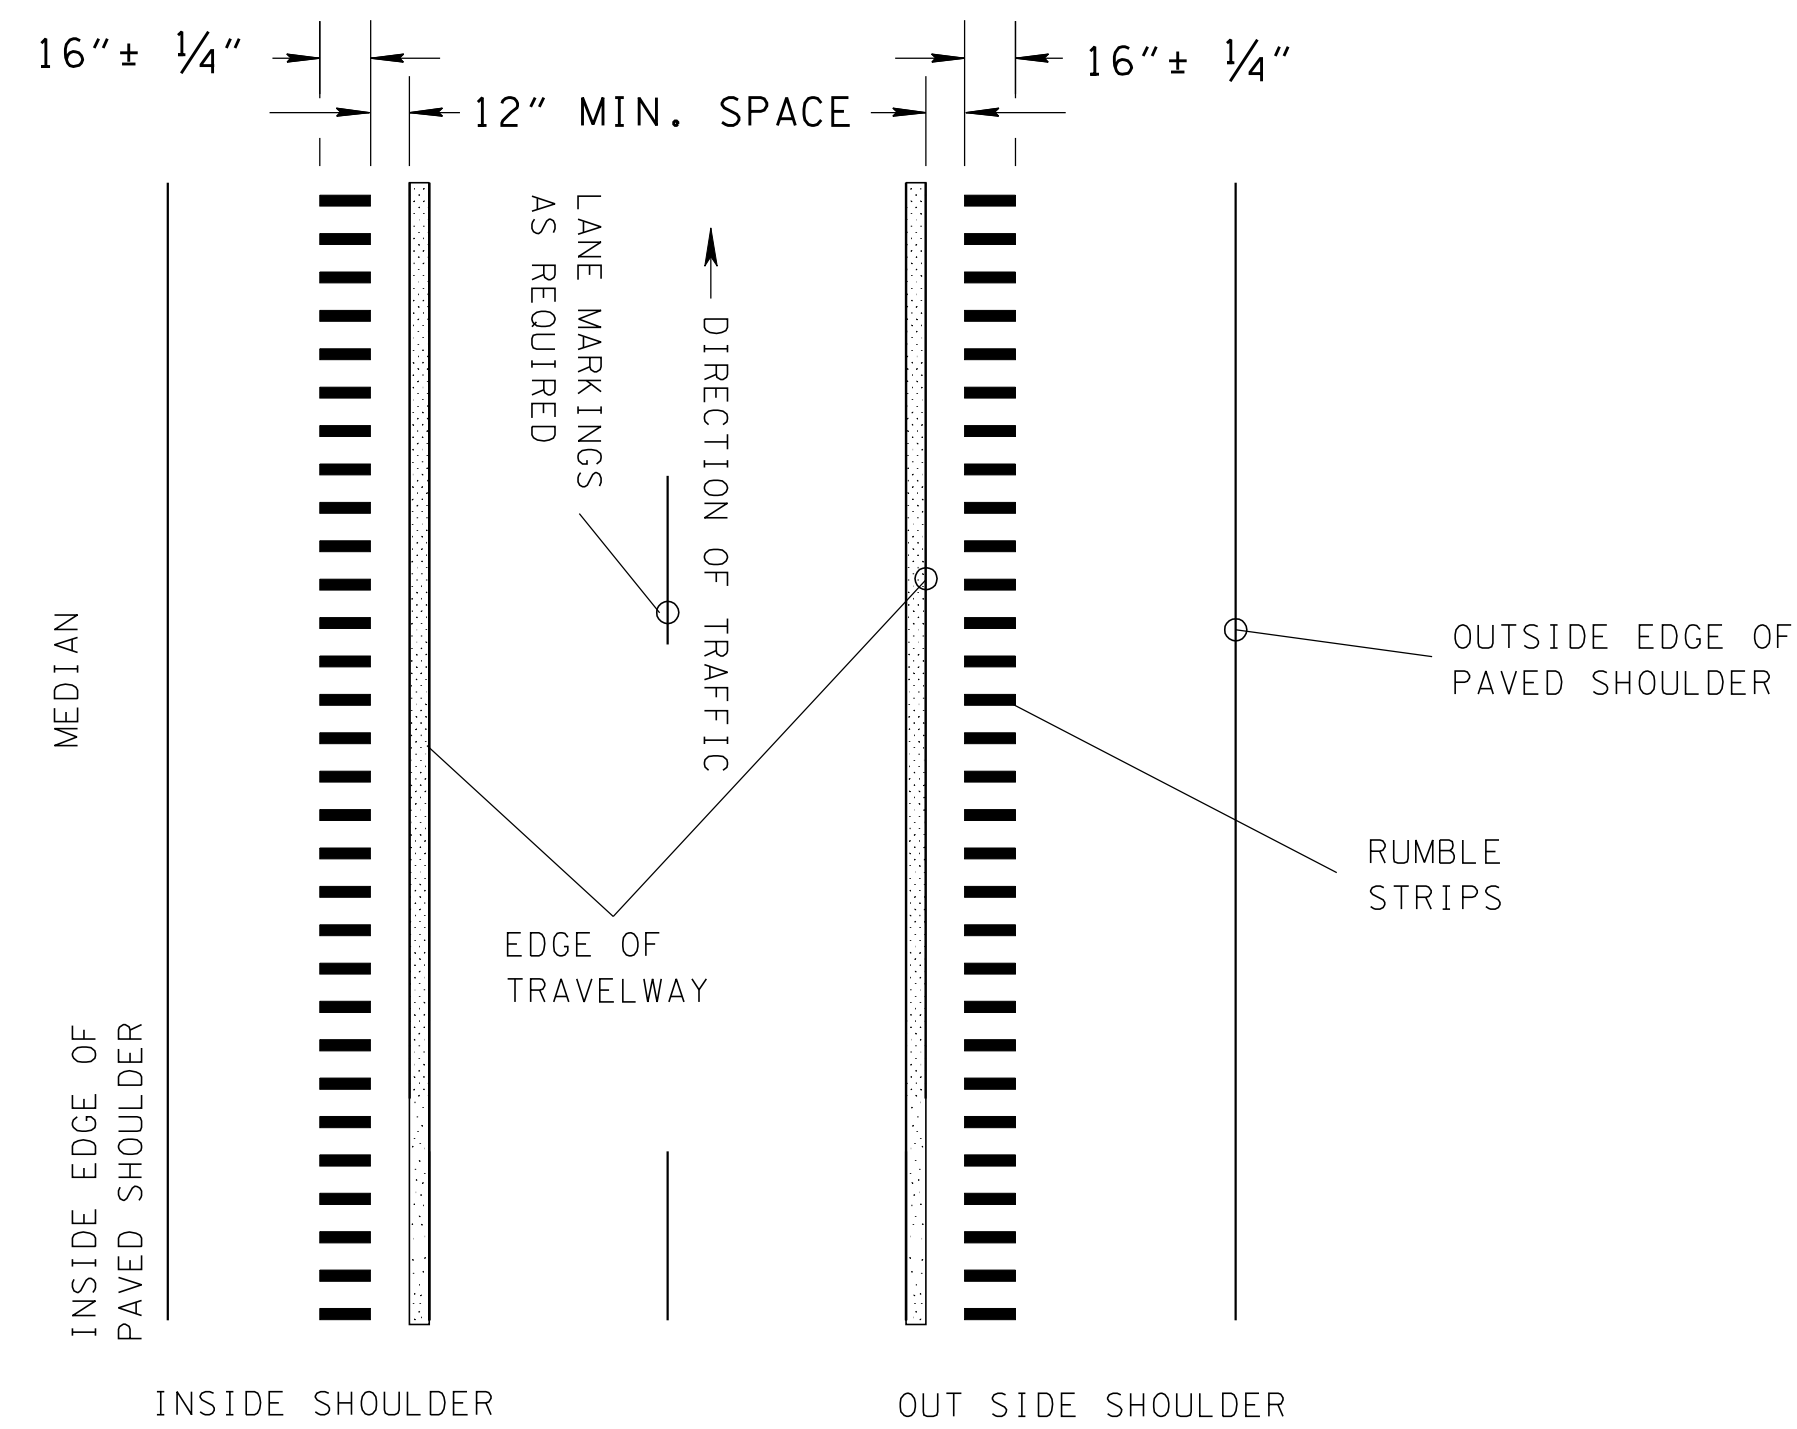
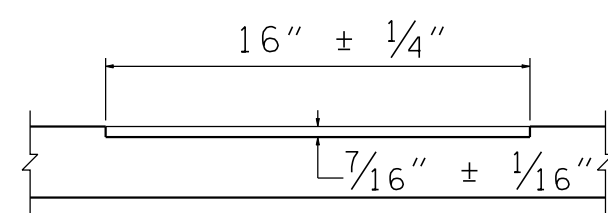


TYPICAL RUMBLE STRIP INSTALLATION DETAILS
FOR INTERSTATES AND ACCESS CONTROLLED ROUTES


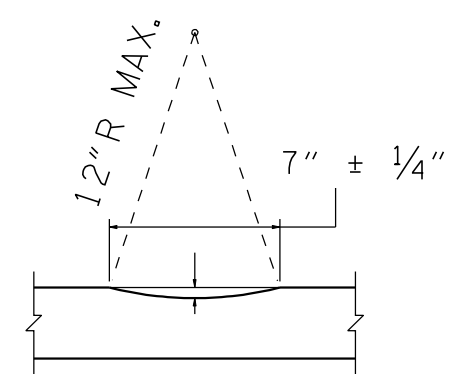


PLAN VIEW

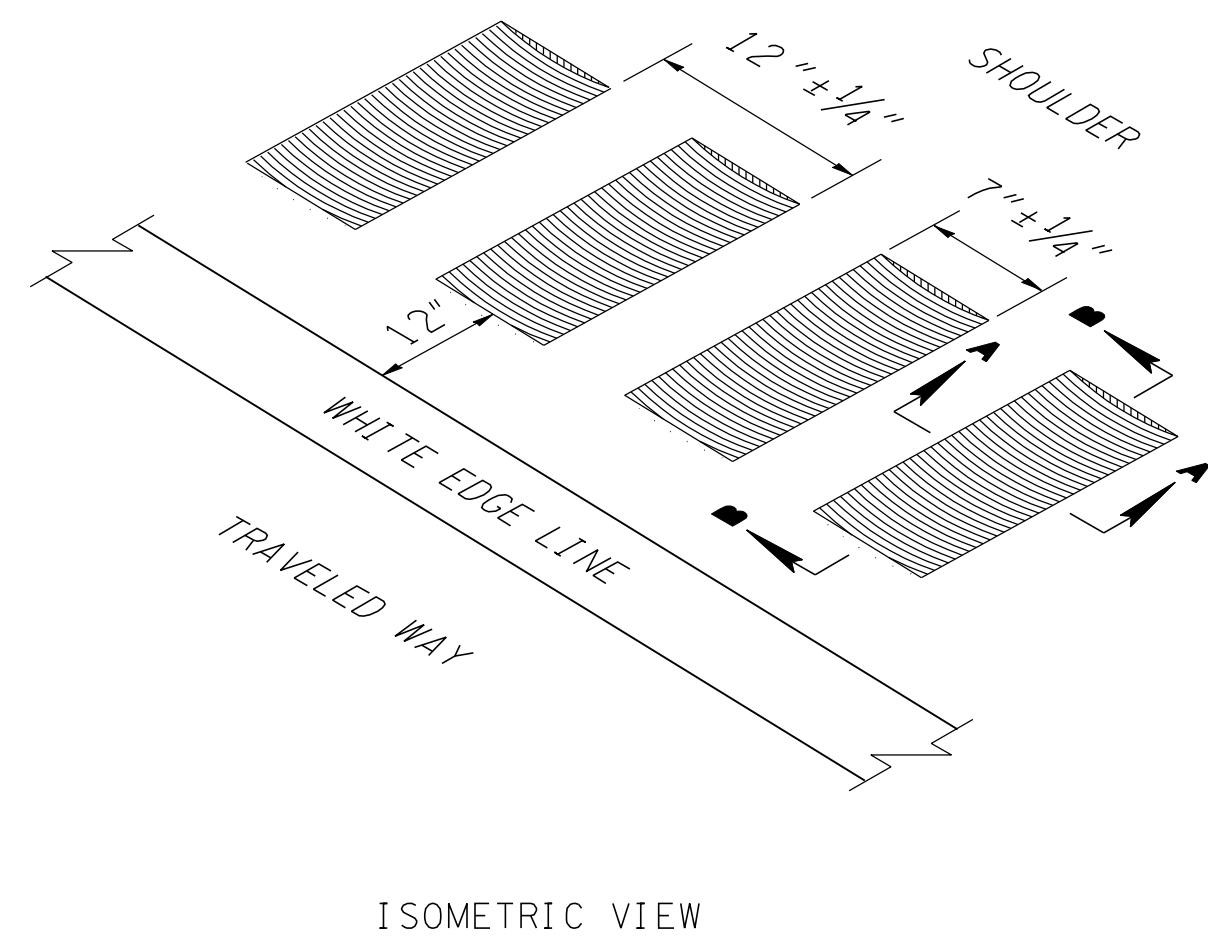


TYPICAL RUMBLE STRIP INSTALLATION DETAILS

RUMBLE STRIP DESIGN NOTES	
(A)	MILLED-IN RUMBLE STRIP WITH 7" ± 1/4" GROOVES, 7/16" ± 1/16" DEEP, ON 12 INCH SPACING.
(B)	RUMBLE STRIP INSTALLATION SHALL BE PAID UNDER ITEM NUMBER 411-12.01. SCORING SHOULDERS (CONTINUOUS) (16" WIDTH) PER L.M.

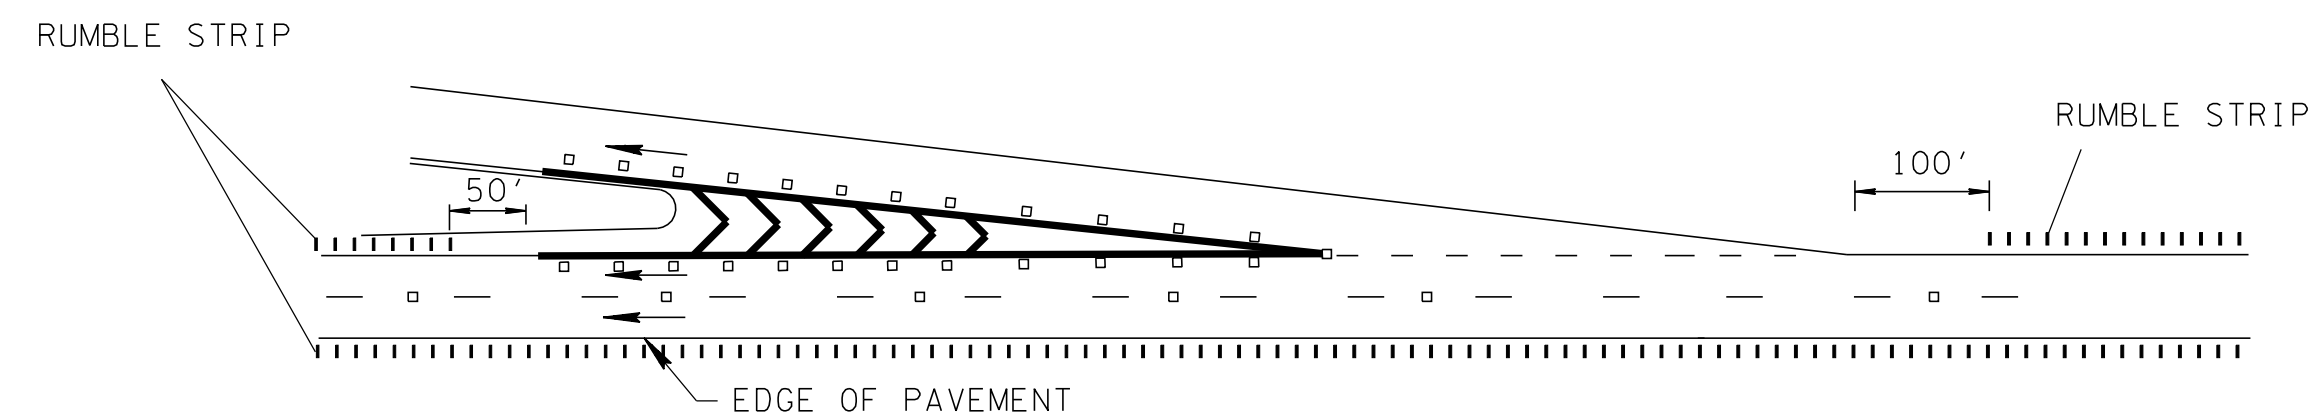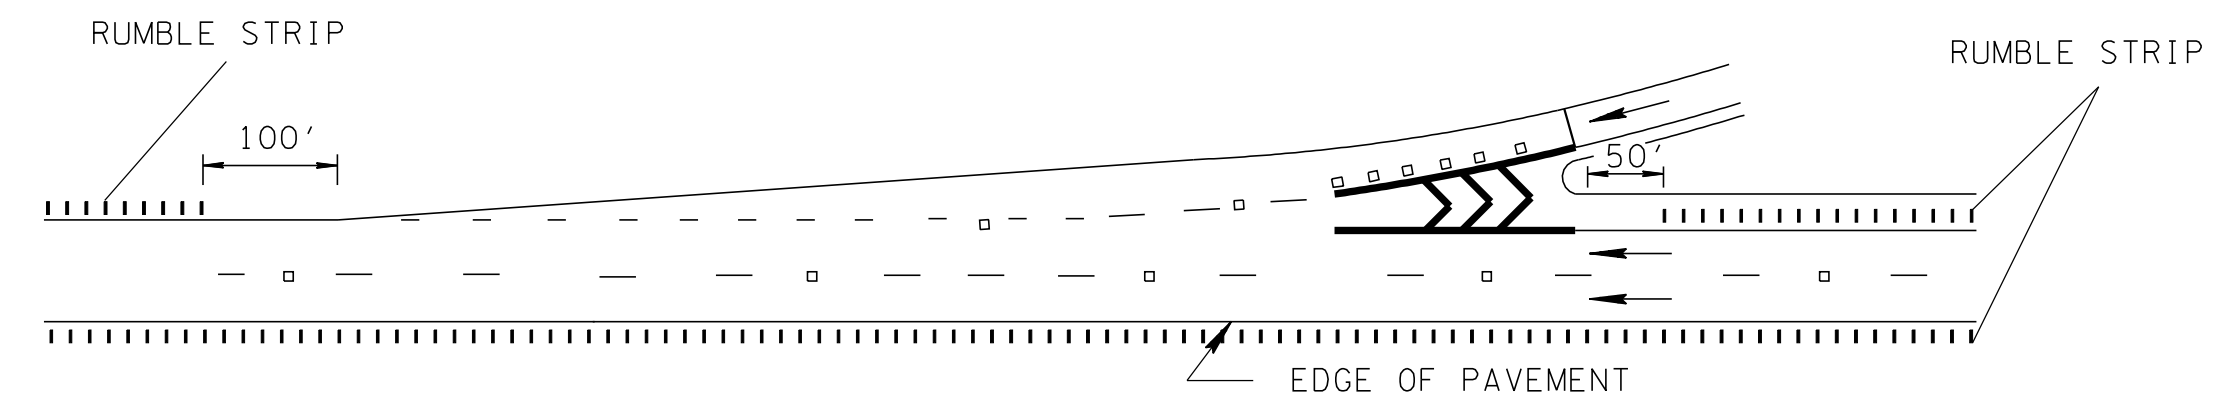

EXIT RAMP RUMBLE STRIP INSTALLATION DETAILS

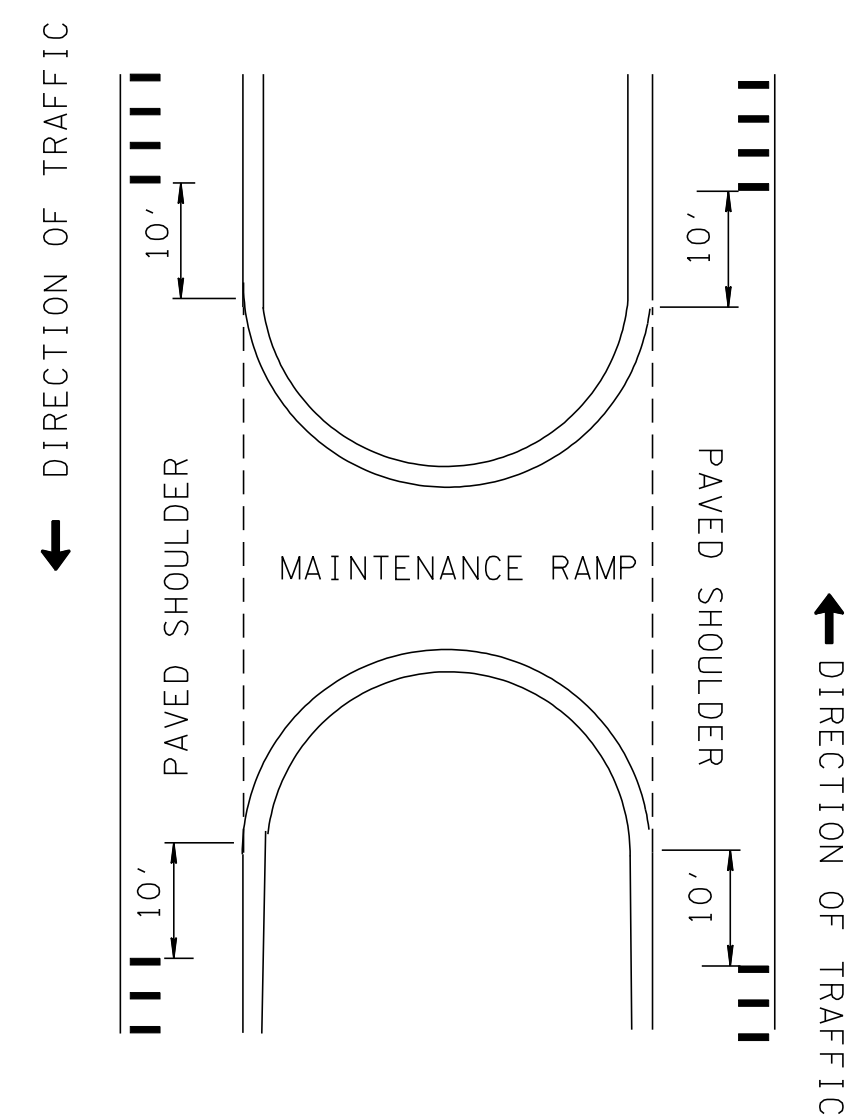

MAINTENANCE RAMP RUMBLE STRIP
INSTALLATION DETAILS