



REV. 9-15-17; MODIFIED THE STREAM MITIGATION PLAN LEGEND SYMBOL. ADDED PAY ITEM NUMBERS. ADDED WOOD AND BOULDER TOE WITH GEO-LIFTS NOTES, INCLUDING PAY ITEM NUMBER. MODIFIED THE BOULDER TOE PLAN VIEW. DELETED THE PLAN LEGEND. MODIFIED PAGE NAME, LEGEND AND PLAN VIEW. ADDED NOTES.

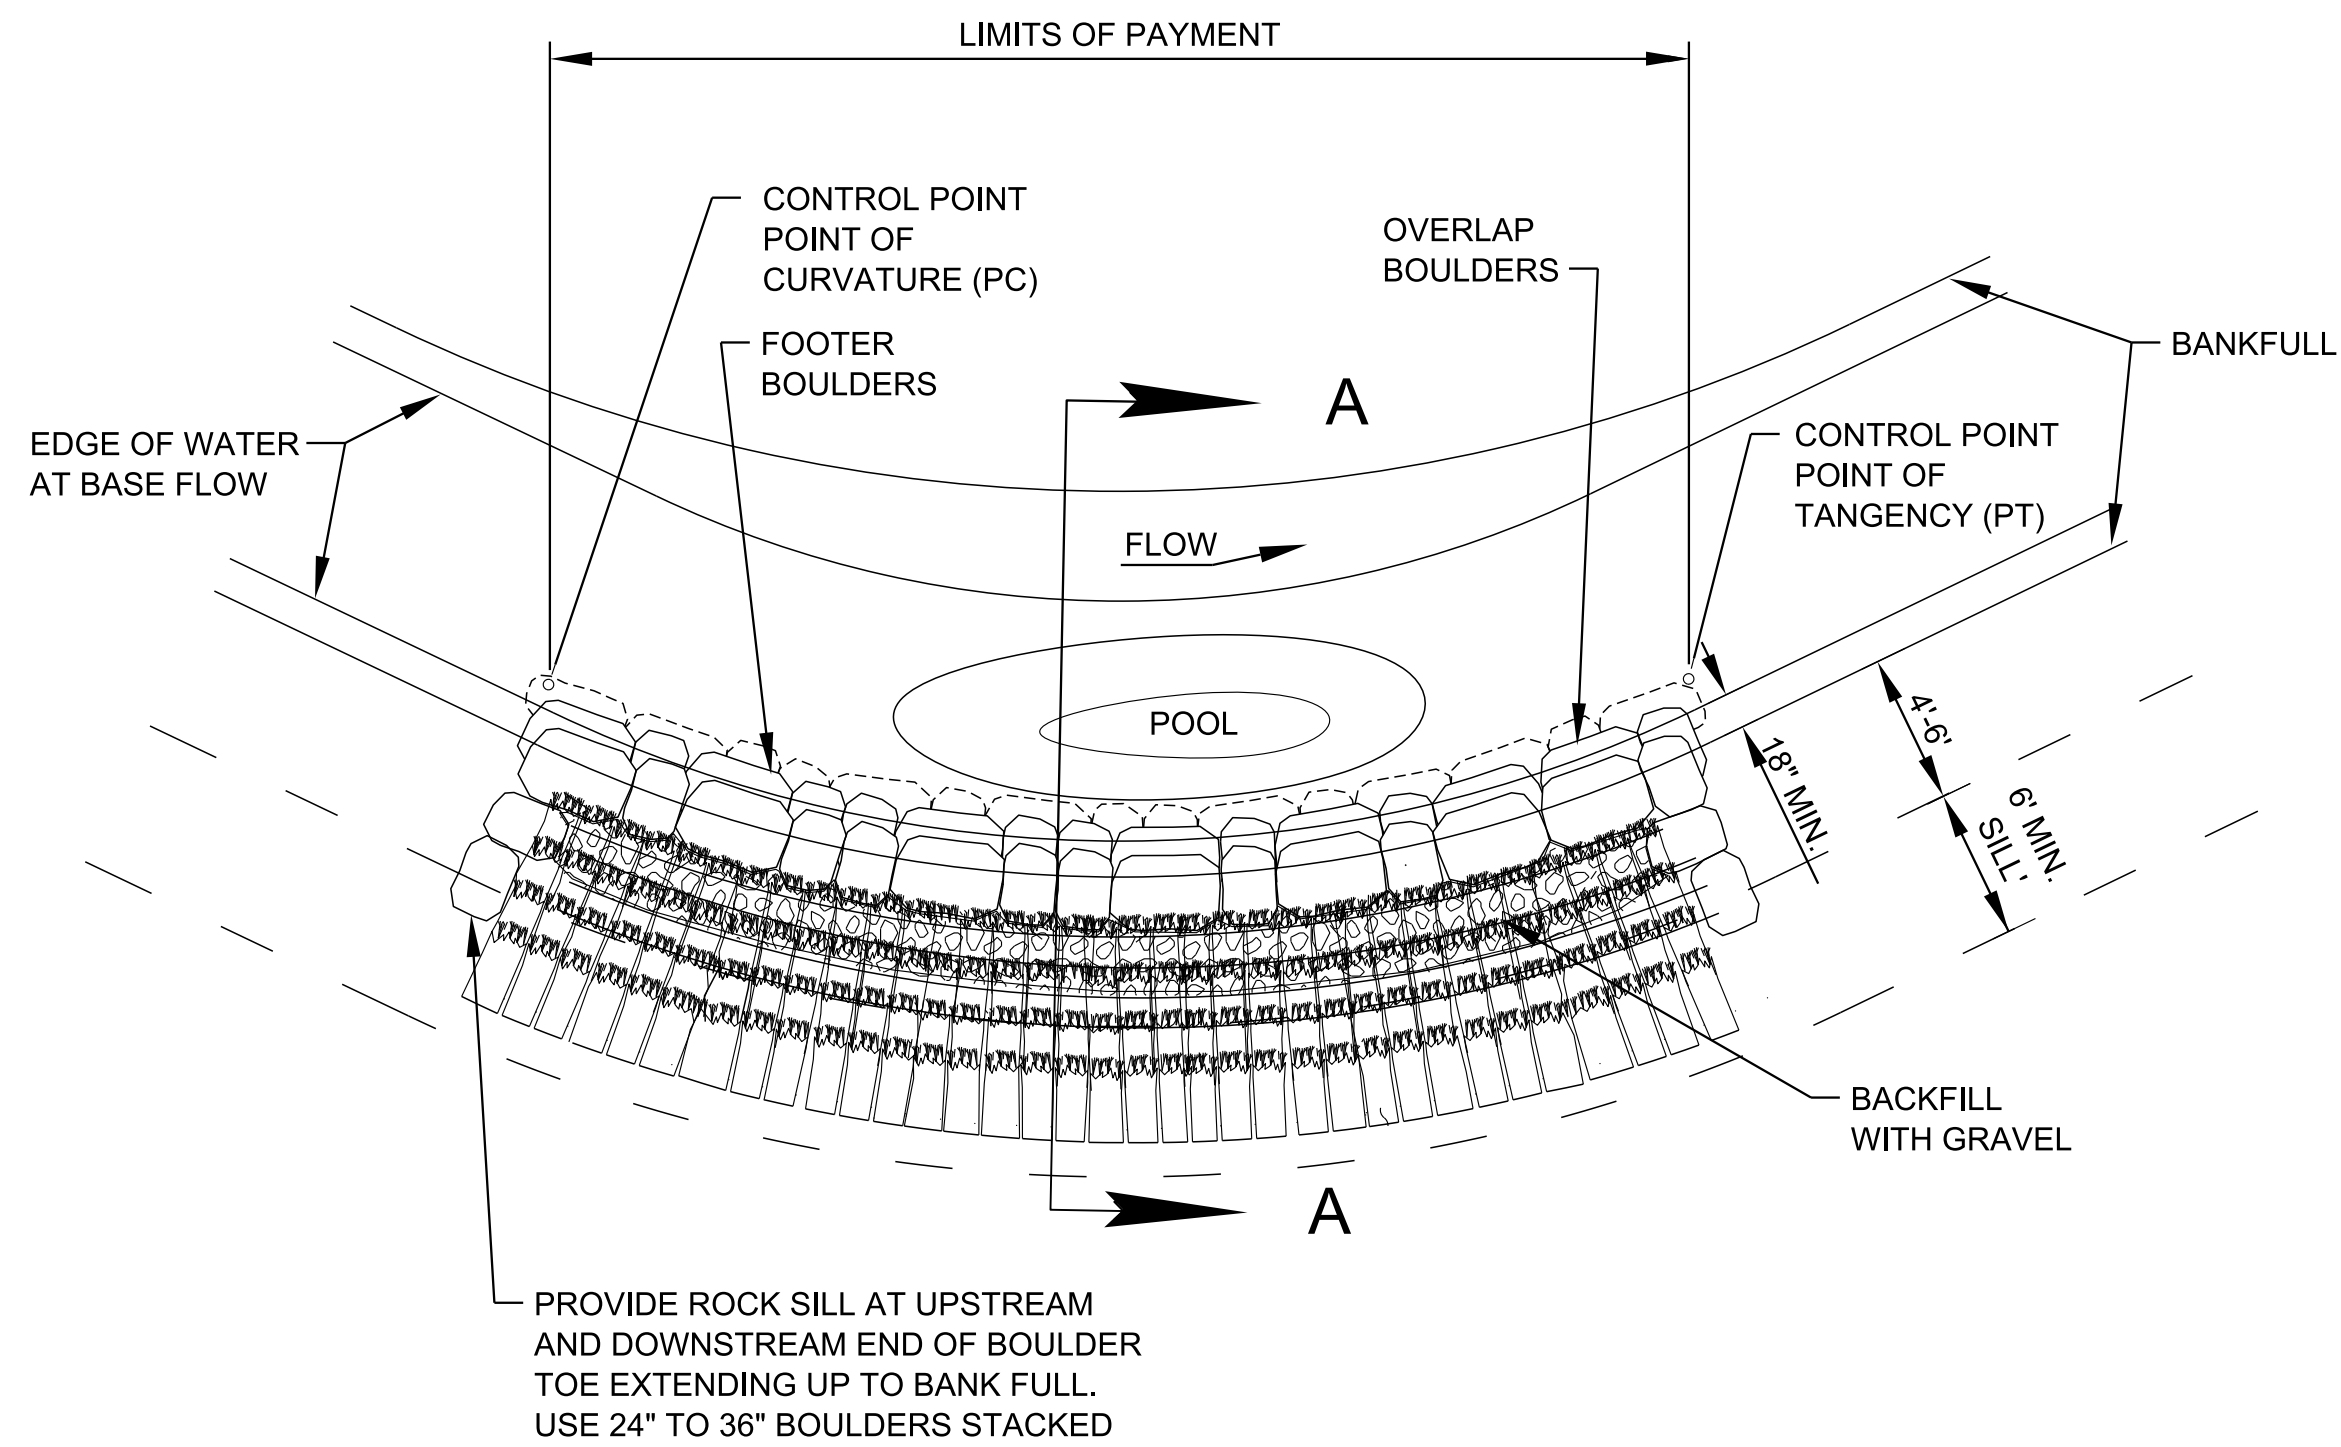

BOULDER TOE
PLAN VIEW

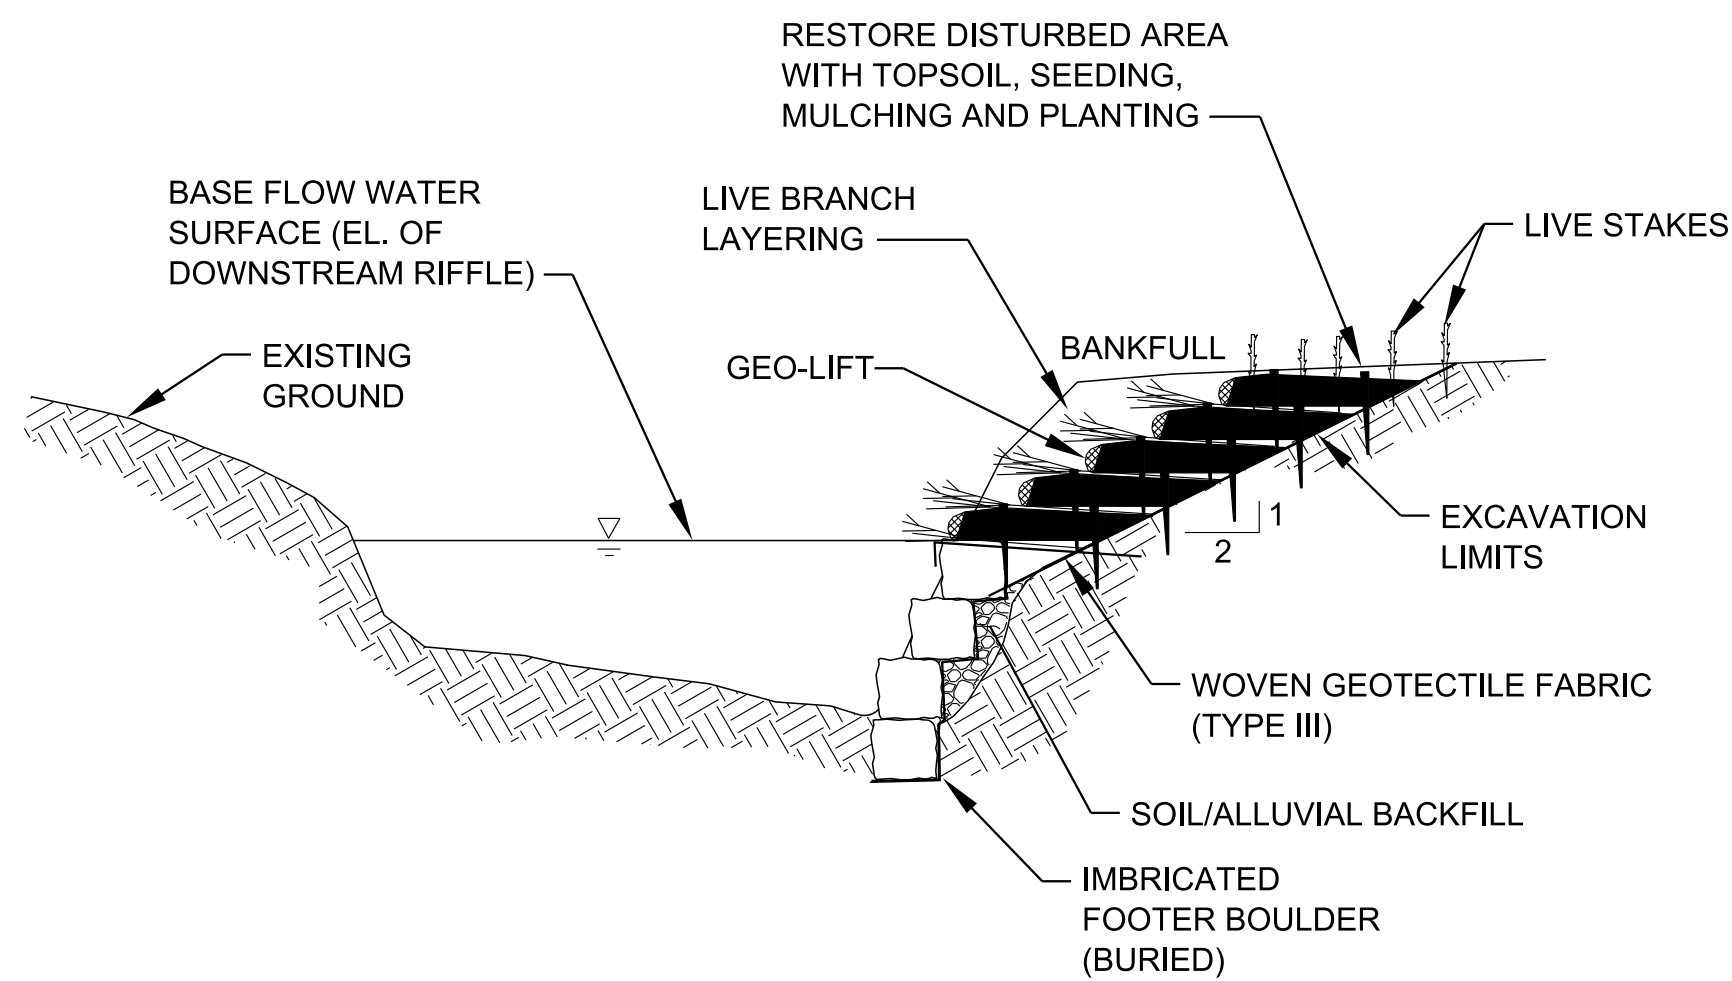

SECTION A-A

BOULDER TOE WITH GEO-LIFTS NOTES

- (A) BOULDER TOE SHALL BE PAID FOR UNDER THE FOLLOWING ITEM NUMBER:
- | | |
|-----------|---|
| 209-03.68 | STREAM MITIGATION - BOULDER TOE PER LINEAR FOOT |
| 209-03.42 | STREAM MITIGATION-LIVE BRUSH LAYERING PER LINEAR FOOT |
| 740-10.03 | GEOTEXTILE (TYPE III) EROSION CONTROL PER SQUARE YARD |
- PAYMENT SHALL INCLUDE ALL MATERIALS, EQUIPMENT, AND LABOR NECESSARY FOR THE CONSTRUCTION OF THE BOULDER TOE WITH REINFORCED EARTH AND LIVE BRUSH LAYERING.
- (B) BOULDER TOE SHALL BE DURABLE LIMESTONE OF THE SIZE(S) INDICATED ON THE STREAM MITIGATION DATA TABLE, OR AS DIRECTED BY THE ENGINEER.
- (C) FOR WOOD TOE DETAILS SEE D-NSD-32.

MATERIAL SHOWN ARE ONLY A GRAPHICAL REPRESENTATION AND DO NOT DEPICT THE ACTUAL DEPTH OR QUANTITY OF MATERIALS TO APPROPRIATELY CONSTRUCT OR STABILIZE THE CHANNEL.

NOT TO SCALE


STATE OF TENNESSEE
DEPARTMENT OF
TRANSPORTATION

BOULDER TOE
WITH GEO-LIFTS

11-01-16

D-NSD-32A

STREAM MITIGATION PLAN LEGEND:

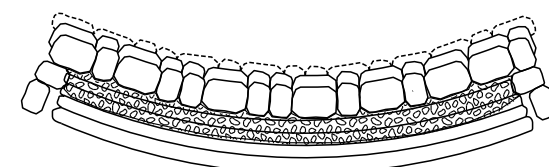

BOULDER TOE WITH GEO-LIFTS