



16-FEB-2017 13:33  
\\AG03SDCWF00008.net\ads.state.tn.us\13\SHARED\StandDraw\DESIGN STANDARDS\Standards Drawings Library\2017 Standard Drawing Revisions\D-NSD-32A\_110116.dgn

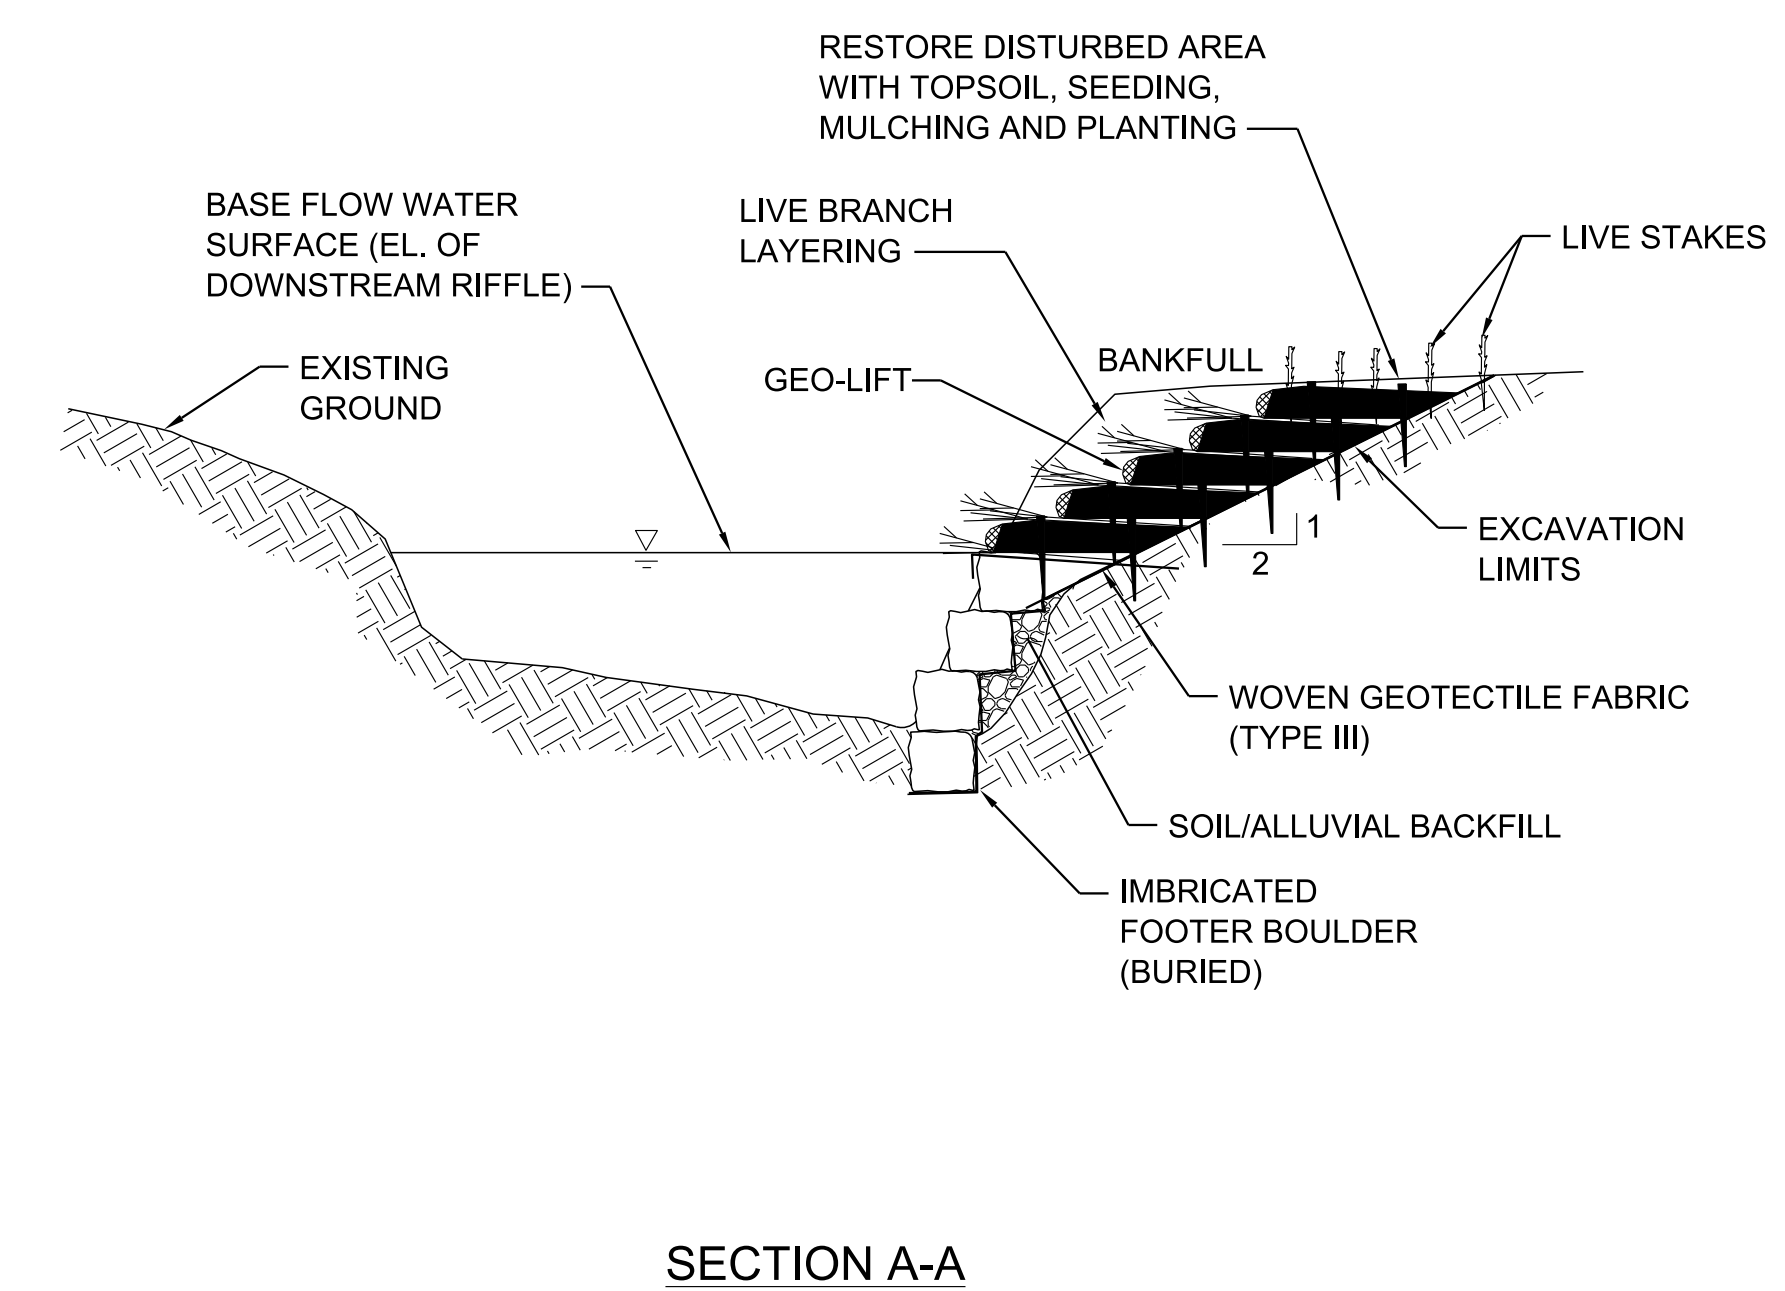

STREAM MITIGATION PLAN LEGEND:

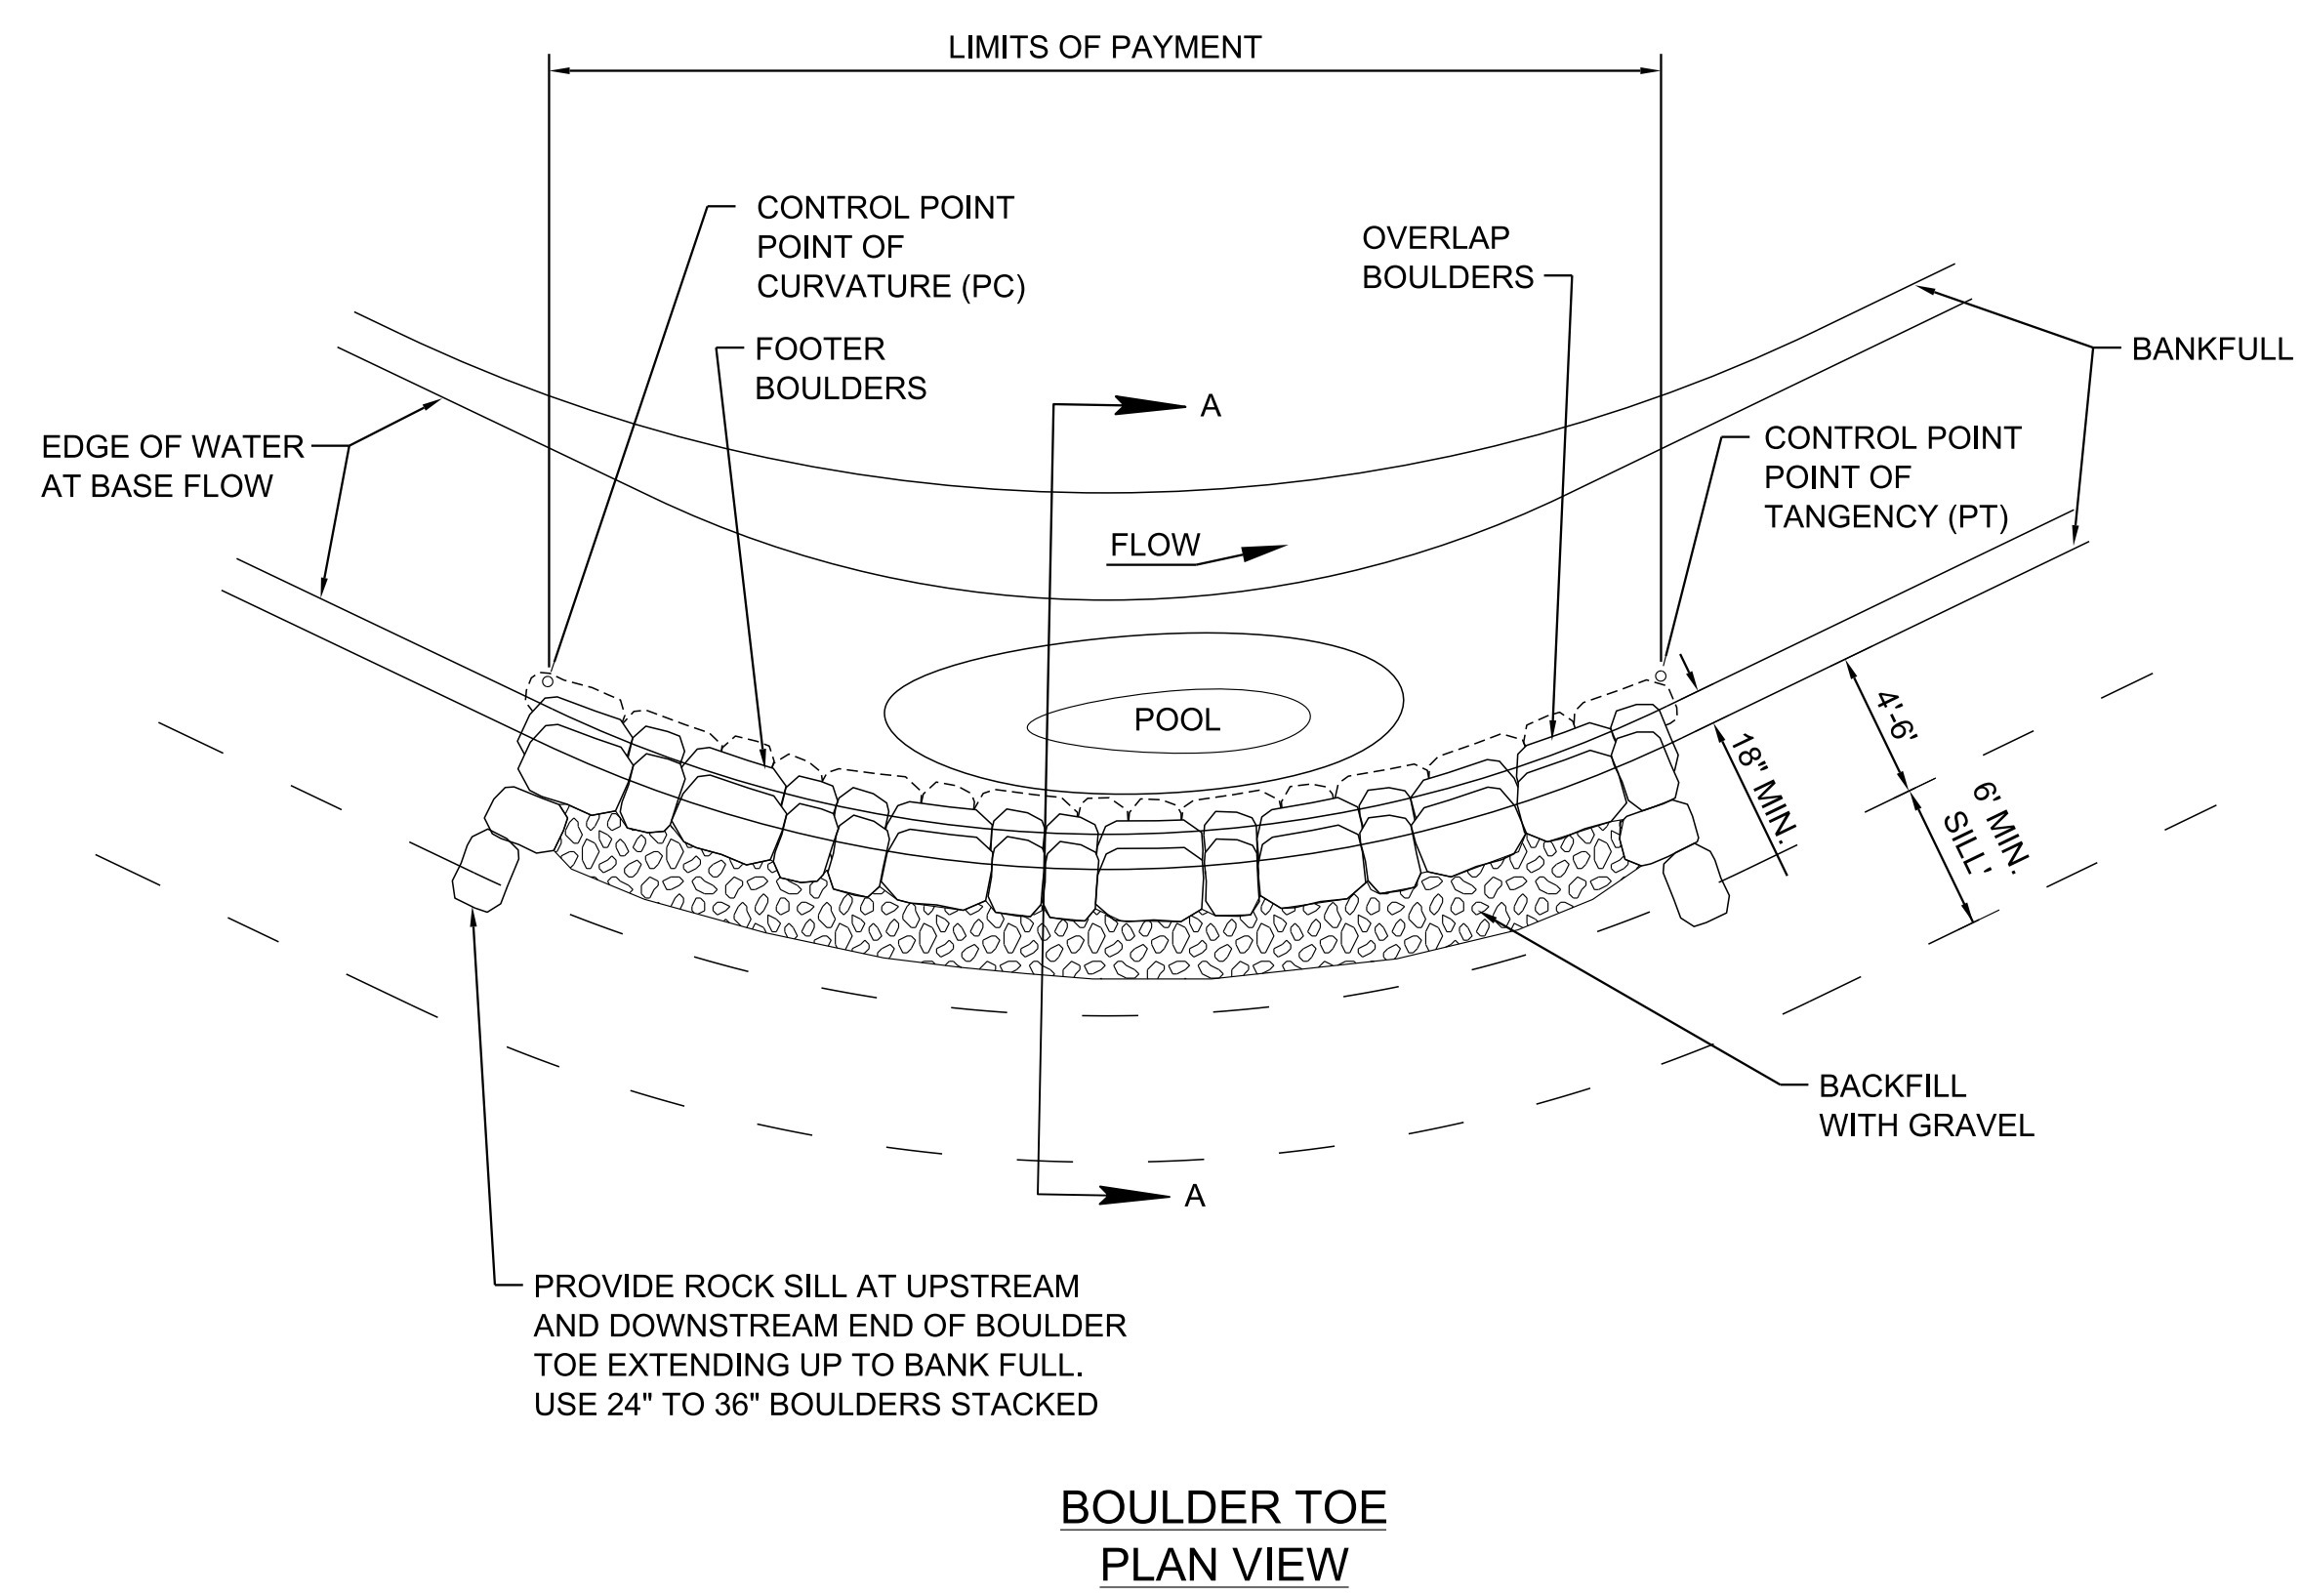

WOOD AND BOULDER TOE WITH GEO-LIFTS

SEE D-NSD-32 FOR NOTES  
MATERIAL SHOWN ARE ONLY A GRAPHICAL REPRESENTATION AND DO NOT DEPICT THE ACTUAL DEPTH OR QUANTITY OF MATERIALS TO APPROPRIATELY CONSTRUCT OR STABILIZE THE CHANNEL.

NOT TO SCALE

STATE OF TENNESSEE  
DEPARTMENT OF  
TRANSPORTATION

WOOD AND  
BOULDER TOE  
WITH GEO-LIFTS

11-01-16 D-NSD-32A