


TYPICAL MARKINGS FOR SINGLE LANE ROUNDABOUT

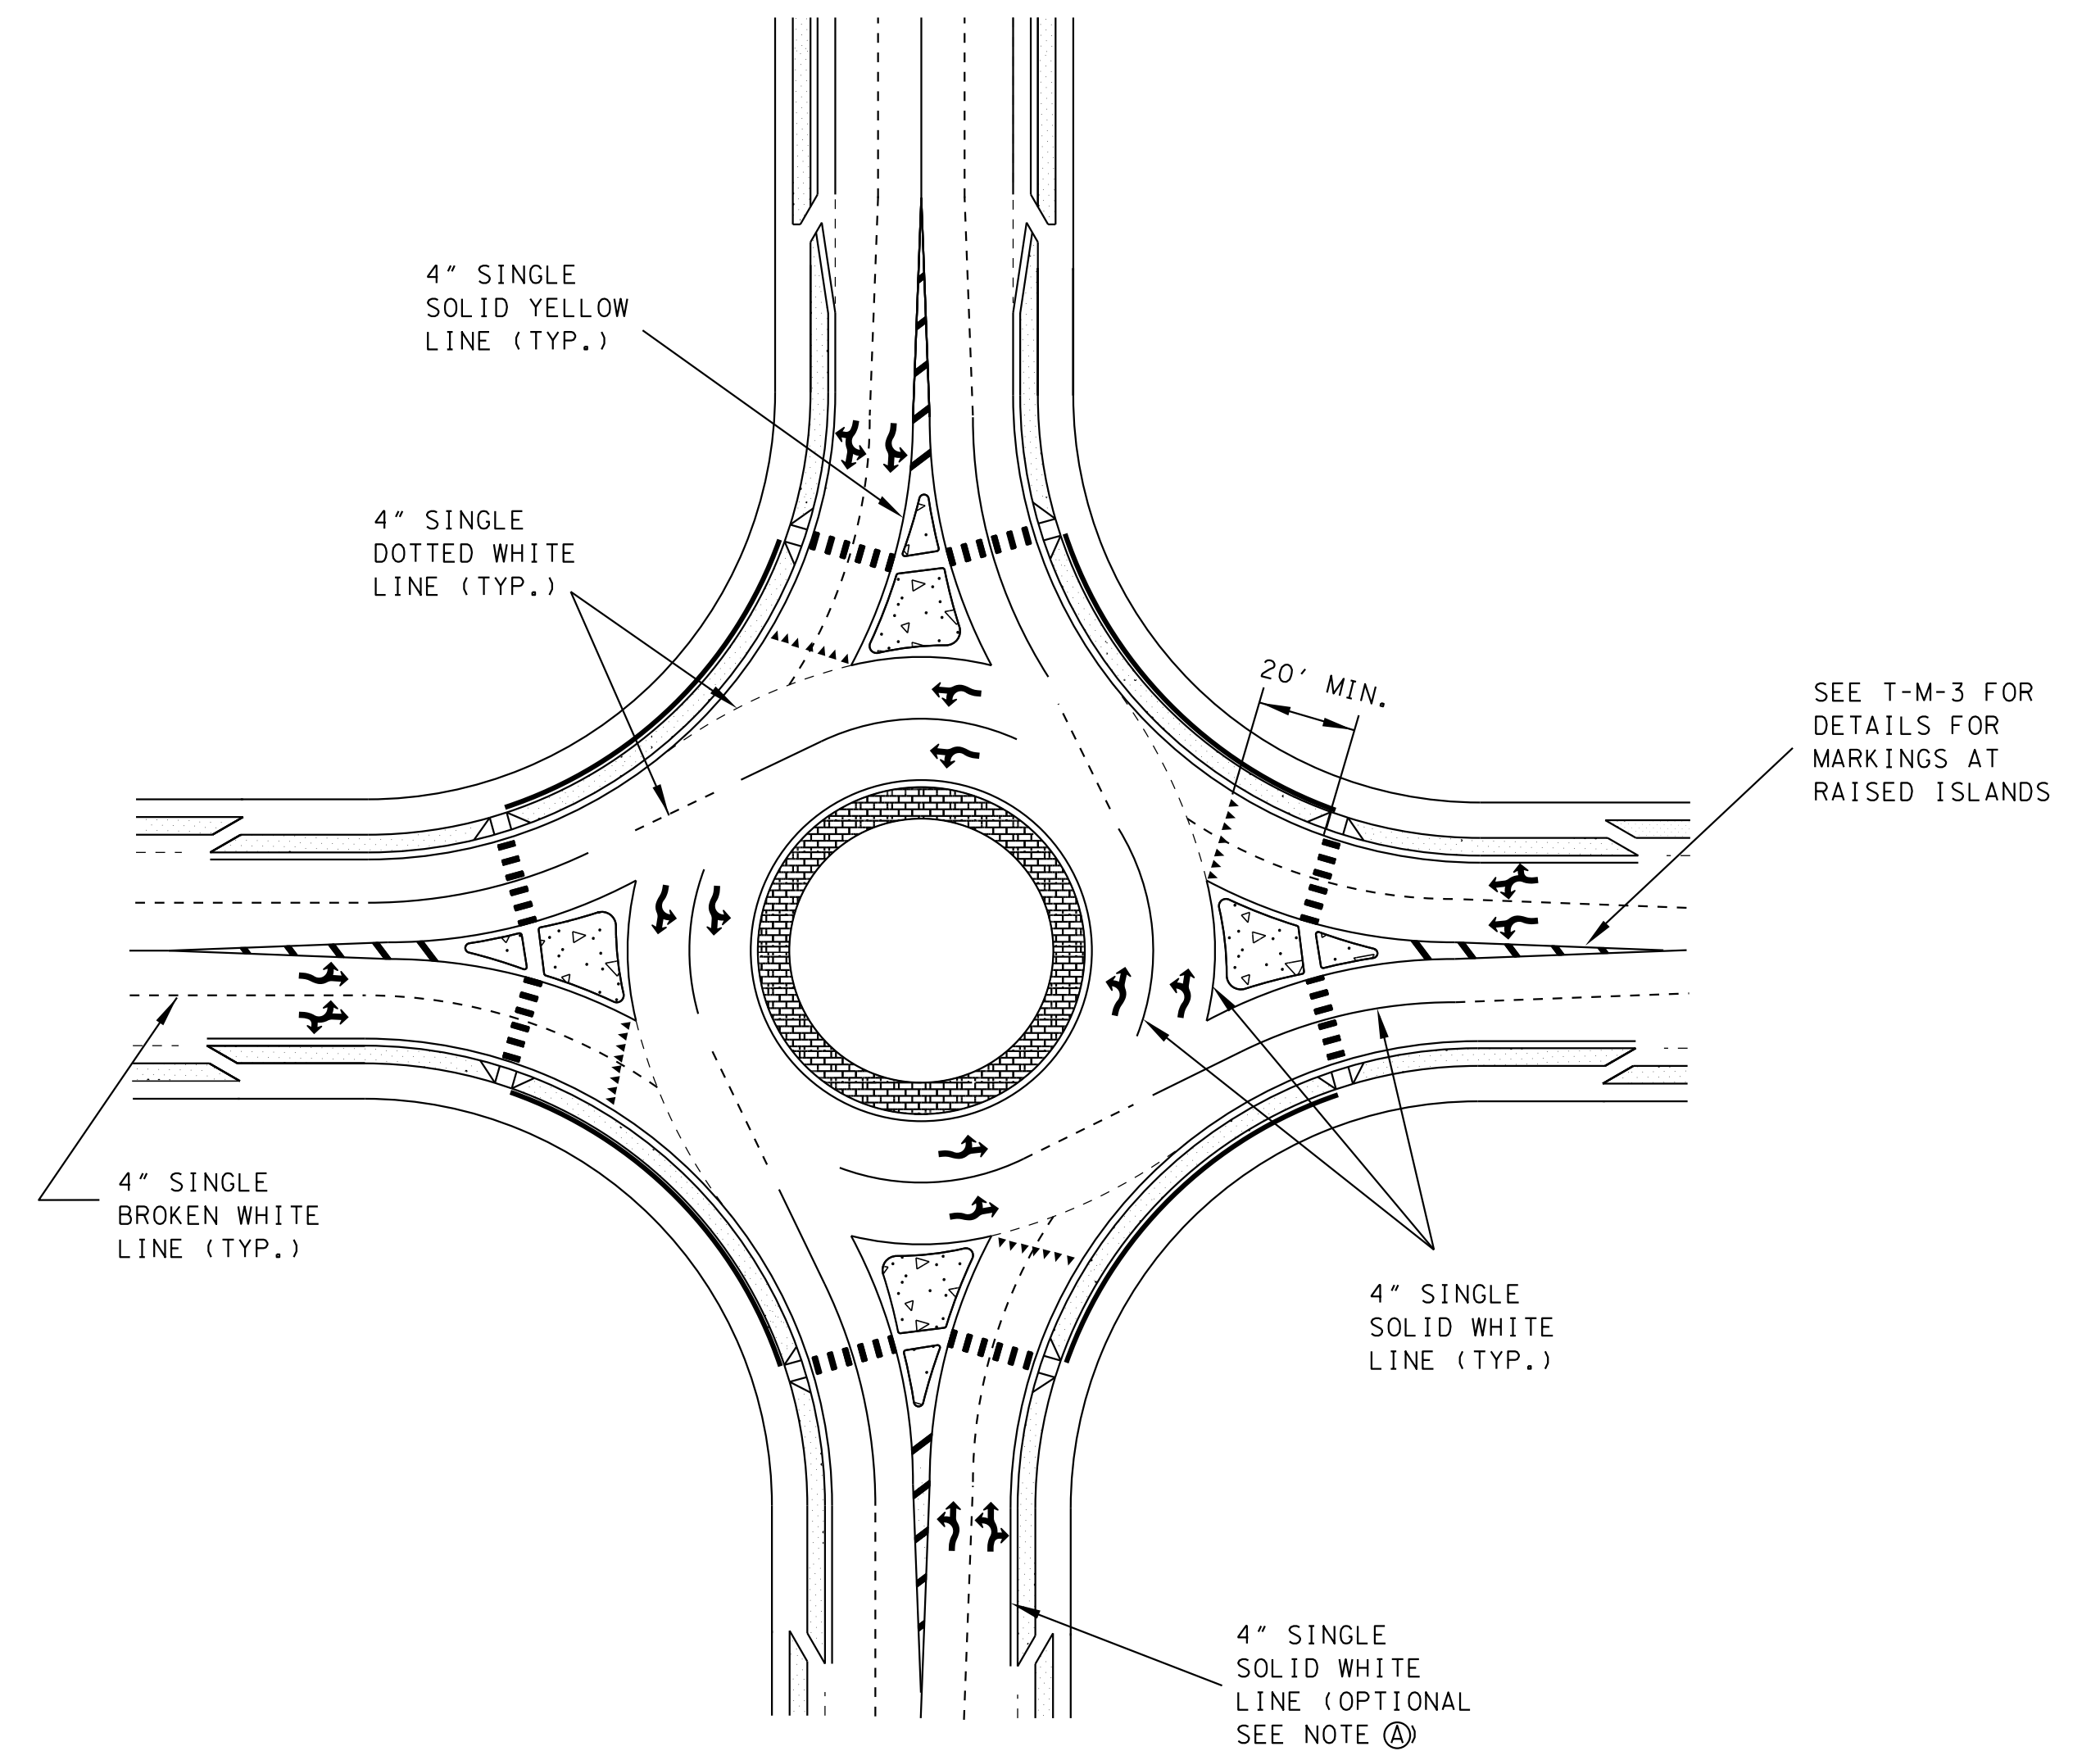

TYPICAL MARKINGS FOR MULTI-LANE ROUNDABOUT

### GENERAL NOTES

① EDGE LINES ARE REQUIRED IF THE APPROACHING ROADWAY HAS EDGE LINES.

STATE OF TENNESSEE  
DEPARTMENT OF TRANSPORTATION

PAVEMENT MARKING  
DETAILS  
FOR  
ROUNDABOUTS

7-2-12 T-M-17