


22-FEB-2012 08:58  
\\J0009083\WF03.tdot.state.tn.us\3\SHARED\StandDr-aw\STANDARD DRAWINGS\2012-MARCH DISTRIBUTION\TM4-10101.DGN

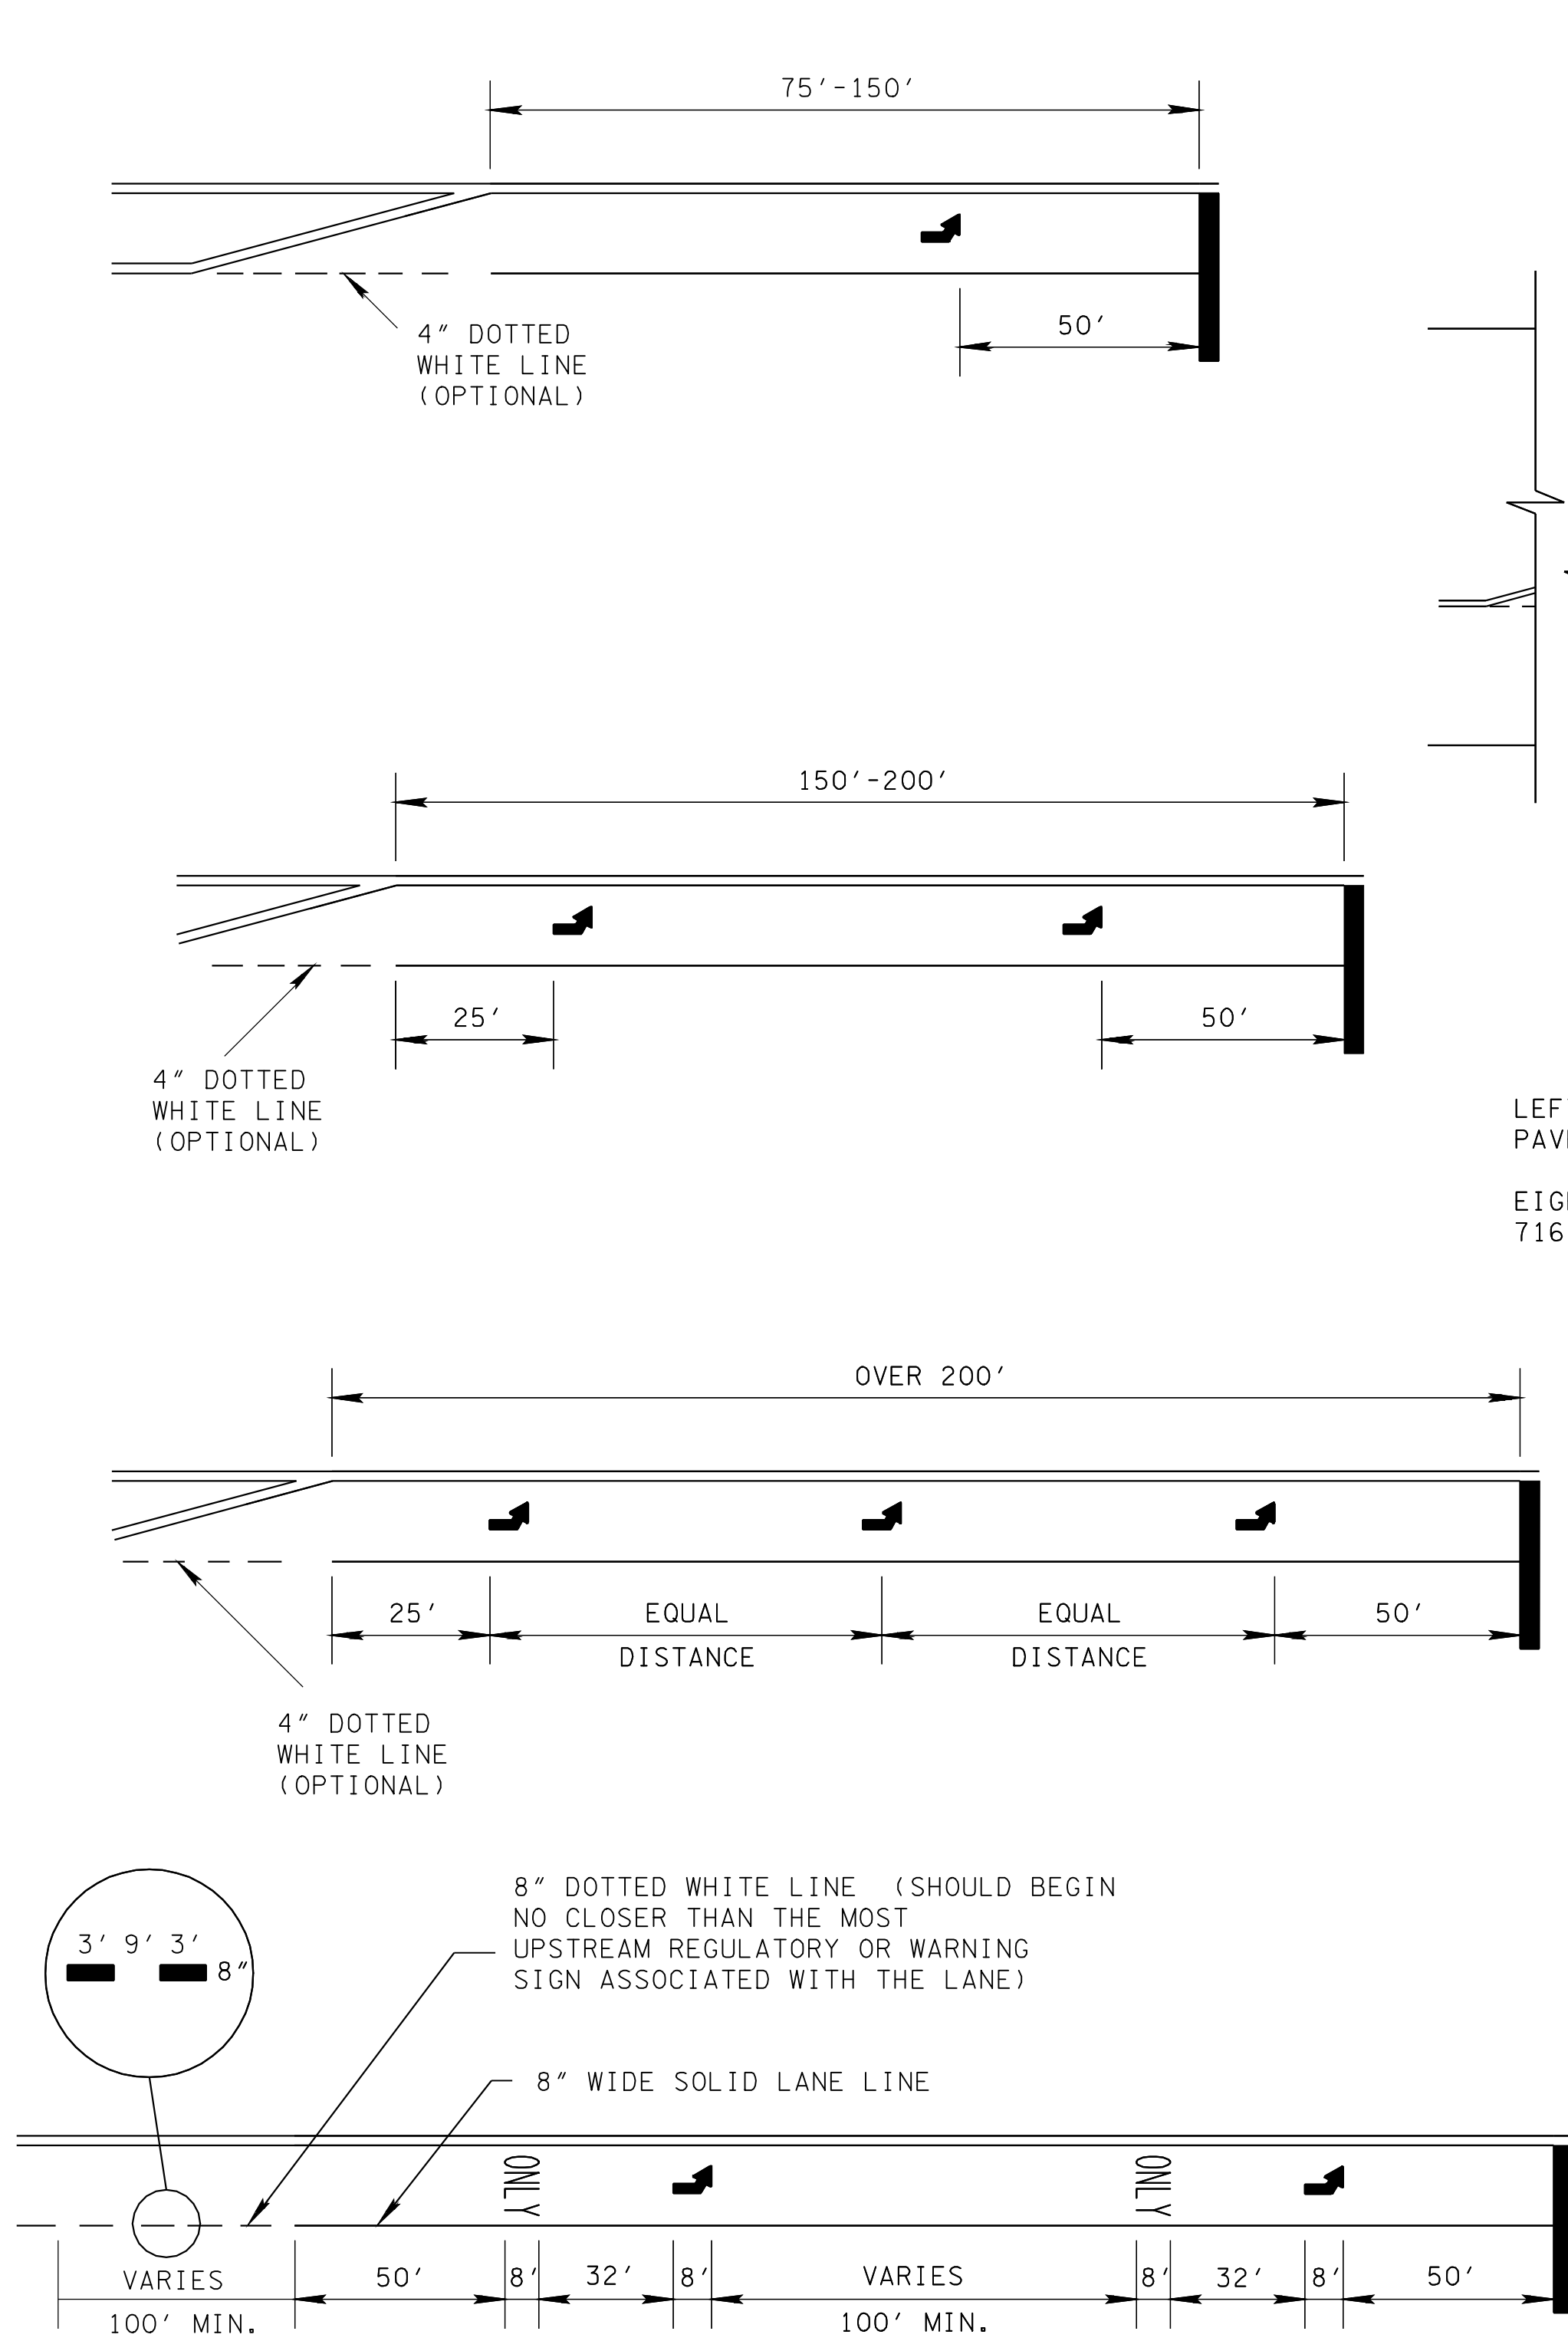


IF A THROUGH LANE BECOMES AN EXCLUSIVE LEFT TURN LANE, AN "ONLY" MESSAGE IS REQUIRED FOR EACH ARROW. THE "ONLY" MESSAGE SHALL BE PAID FOR UNDER ITEM NO. 716-03.01, PLASTIC WORD PAVEMENT MARKING (ONLY) PER EACH.

#### TYPICAL MARKING FOR LEFT TURN LANES

ALSO APPLICABLE FOR RIGHT TURN LANES


NOTE: STOP LINES REQUIRED ONLY ON APPROACHES CONTROLLED BY STOP SIGNS OR TRAFFIC SIGNALS.

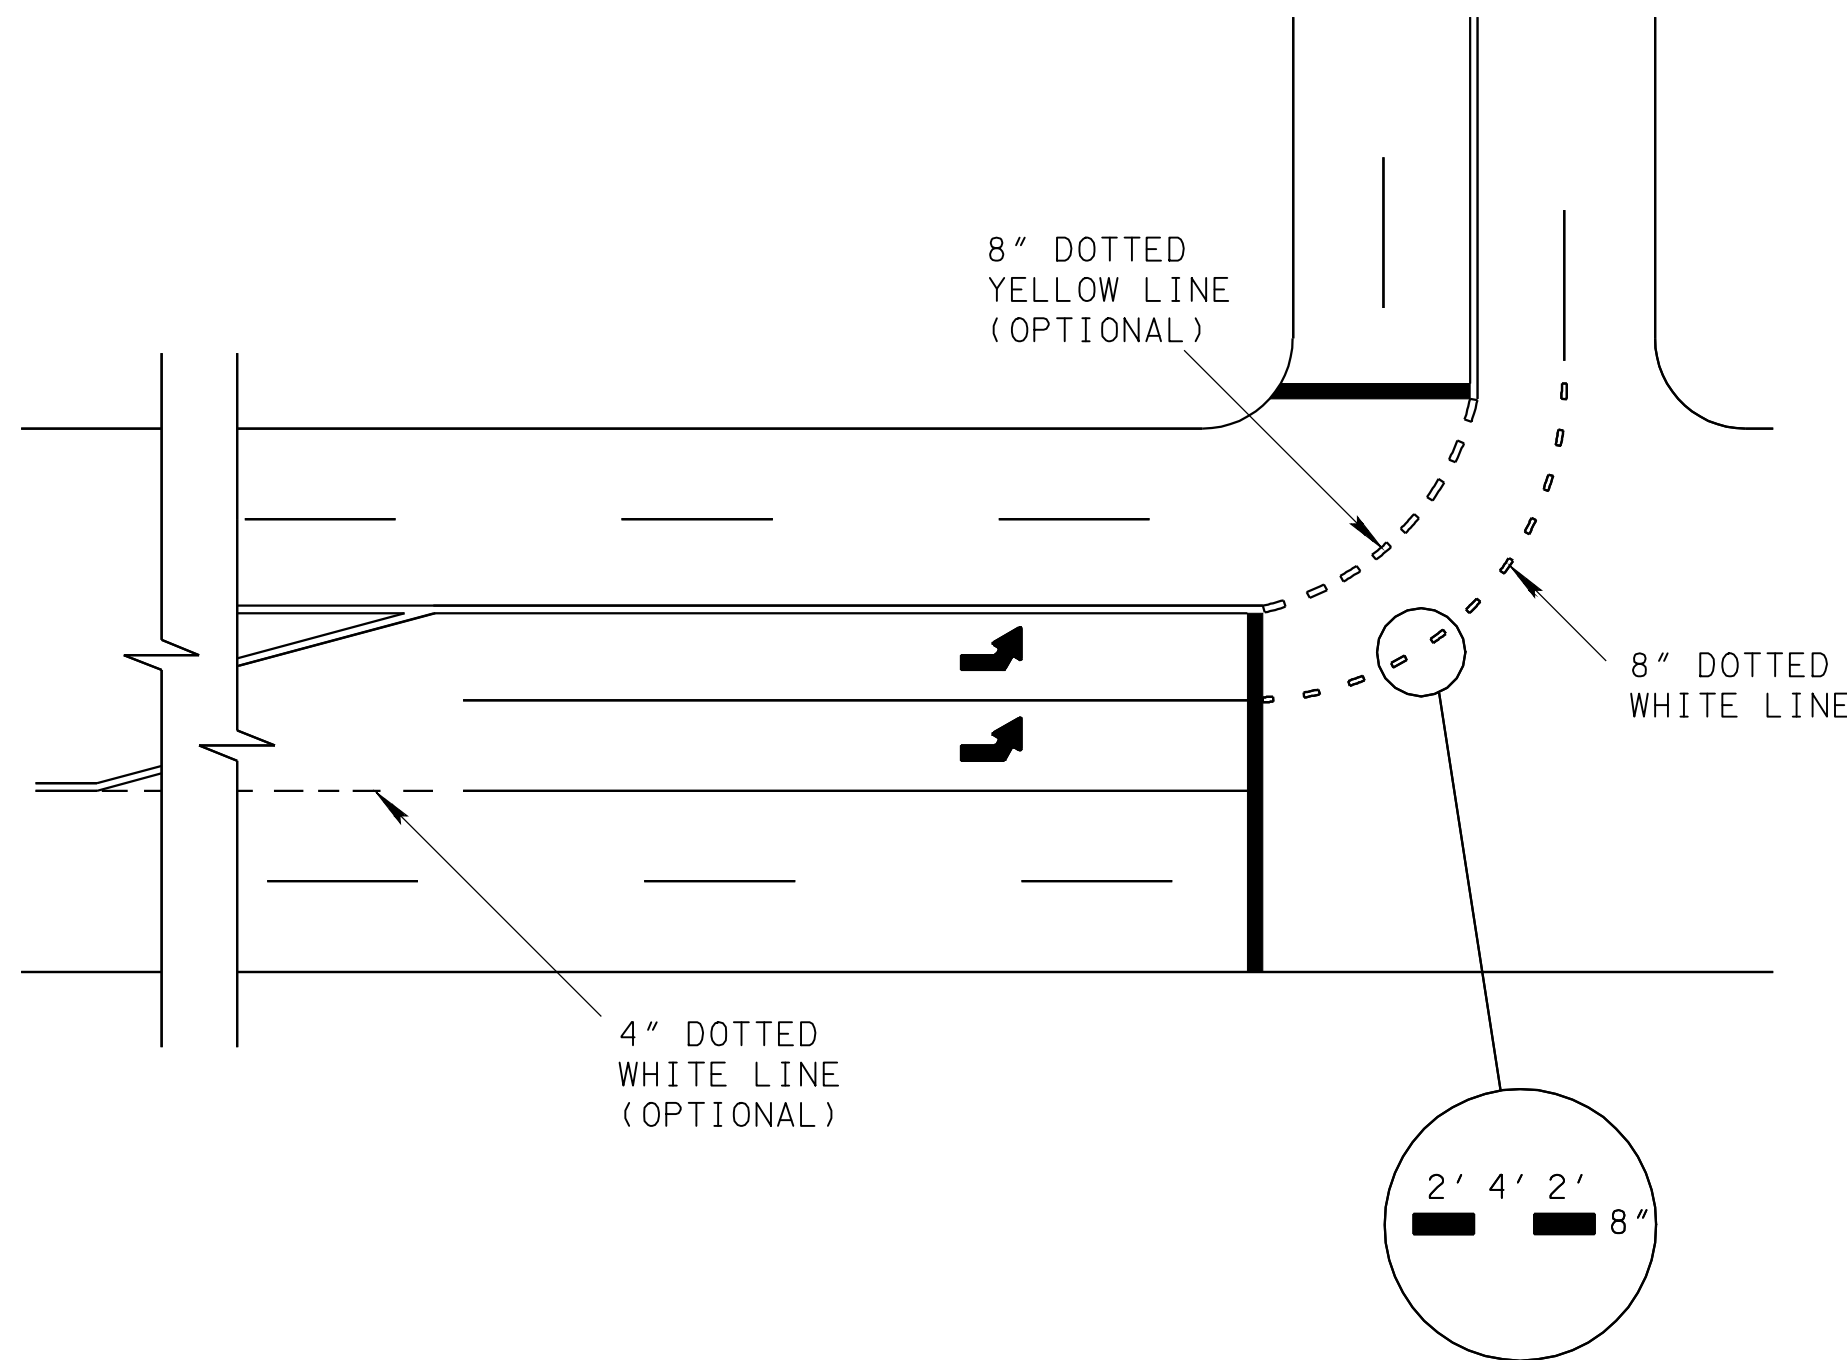

LEFT TURN ARROWS SHALL BE PAID FOR UNDER ITEM NO. 716-02.06, PLASTIC PAVEMENT MARKING (TURN LANE ARROWS) PER EACH.

EIGHT INCH DOTTED WHITE LINE SHALL BE PAID FOR UNDER ITEM NO. 716-02.08, PLASTIC PAVEMENT MARKING (8" DOTTED LINE) PER LINEAR FOOT.

#### TYPICAL MARKING FOR DOUBLE LEFT TURN LANES

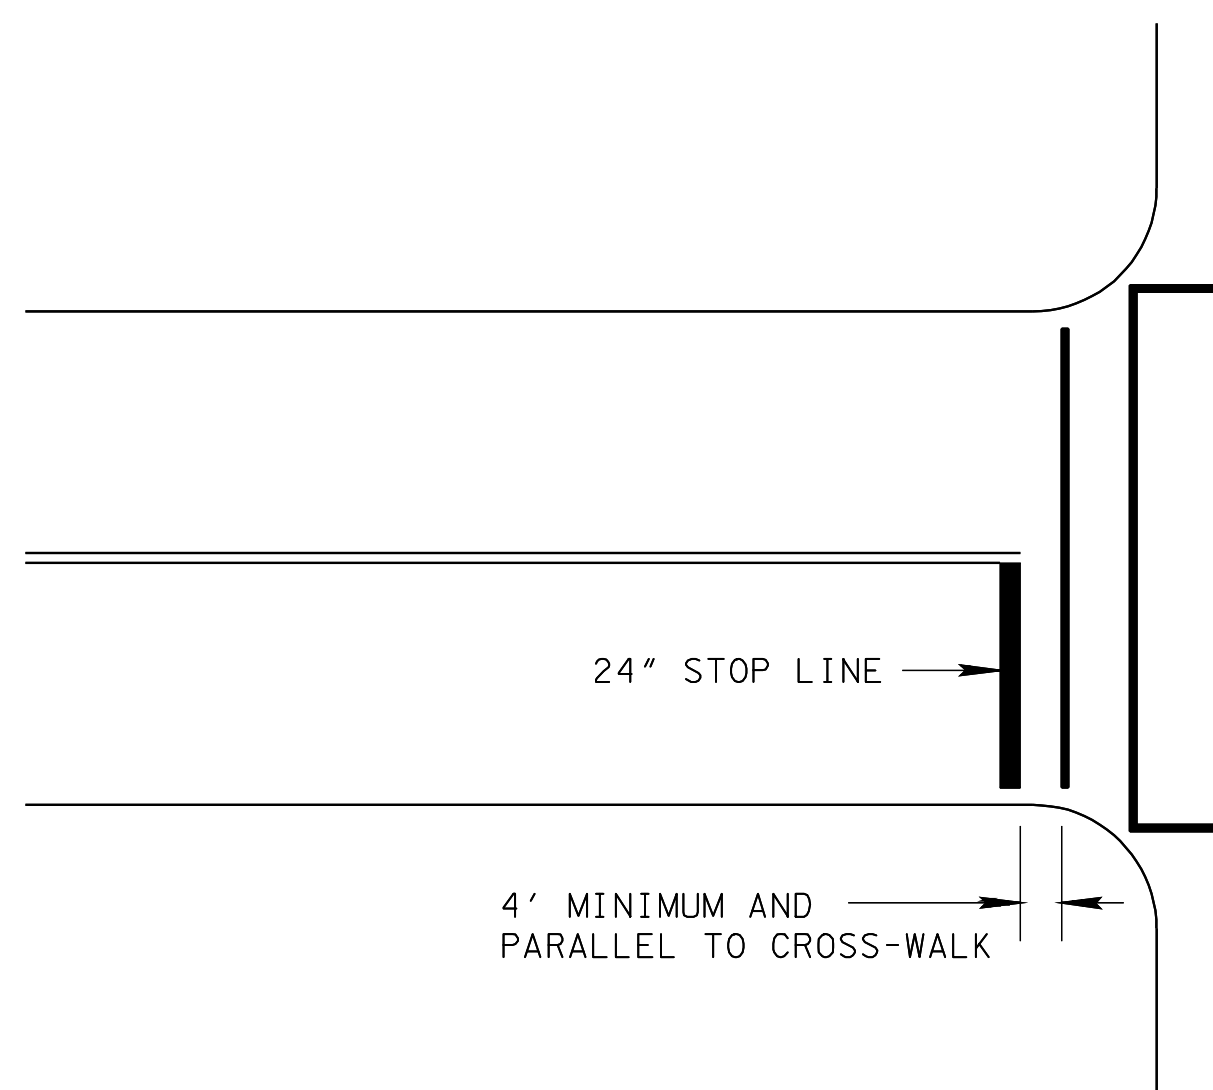


IF CROSS-WALKS ARE NOT USED, STOP LINE SHALL BE NOT MORE THAN 30 FEET NOR LESS THAN 4' FROM NEAREST EDGE OF INTERSECTING TRAVELED WAY.

LOCATION SHALL BE DETERMINED BY VEHICLE TURNING PATHS FROM THE INTERSECTING ROADWAY, AND IF SIGNALIZED, ITS POSITION RELATIVE TO SIGNAL HEADS, PER MANUAL ON UNIFORM TRAFFIC CONTROL DEVICES.

STOP LINES SHALL BE PAID FOR UNDER ITEM NO. 716-02.05, PLASTIC PAVEMENT MARKING (STOP LINE) PER LINEAR FOOT.


#### TYPICAL STOP LINE PLACEMENT

- REV.3-15-07: REVISED TO REFER THE HANDICAP RAMP STANDARDS TO DETERMINE THE MINMUM WIDTH OF CROSS WALK MARKINGS.
- REV.6-1-09: TYPICAL STOP LINE PLACEMENT NOTE REVISED.
- REV. 11-1-11: REVISED PAVEMENT MARKINGS FOR LEFT TURN DETAILS.
- REV. 2-22-88: REVISED DETAIL LEFT TURN LANE MARKING. ADDED NOTE FOR STOP LINE TO BE PARALLEL TO CROSS-WALK. NOTED LONGITUDINAL CROSS-WALK LINES TO BE WHITE. CHANGED DWG. NO. FROM T-M-11 TO T-M-4. ADDED DETAIL FOR DOUBLE LEFT TURN LANE.
- REV. 3-20-91: REDREW AND REORGANIZED SHEET. ADDED PAY ITEMS AND THEIR DESCRIPTIONS.
- REV. 5-27-01: CHANGED DESCRIPTION IN ITEM NO. 716-02.09.
- REV. 9-5-01: CHANGED DESCRIPTION IN ITEM NO. 716-02.03.
- REV.1-19-05: CHANGED HANDICAP RAMP DETAIL SHOWN ON CROSSWALK MARKING DETAILS.

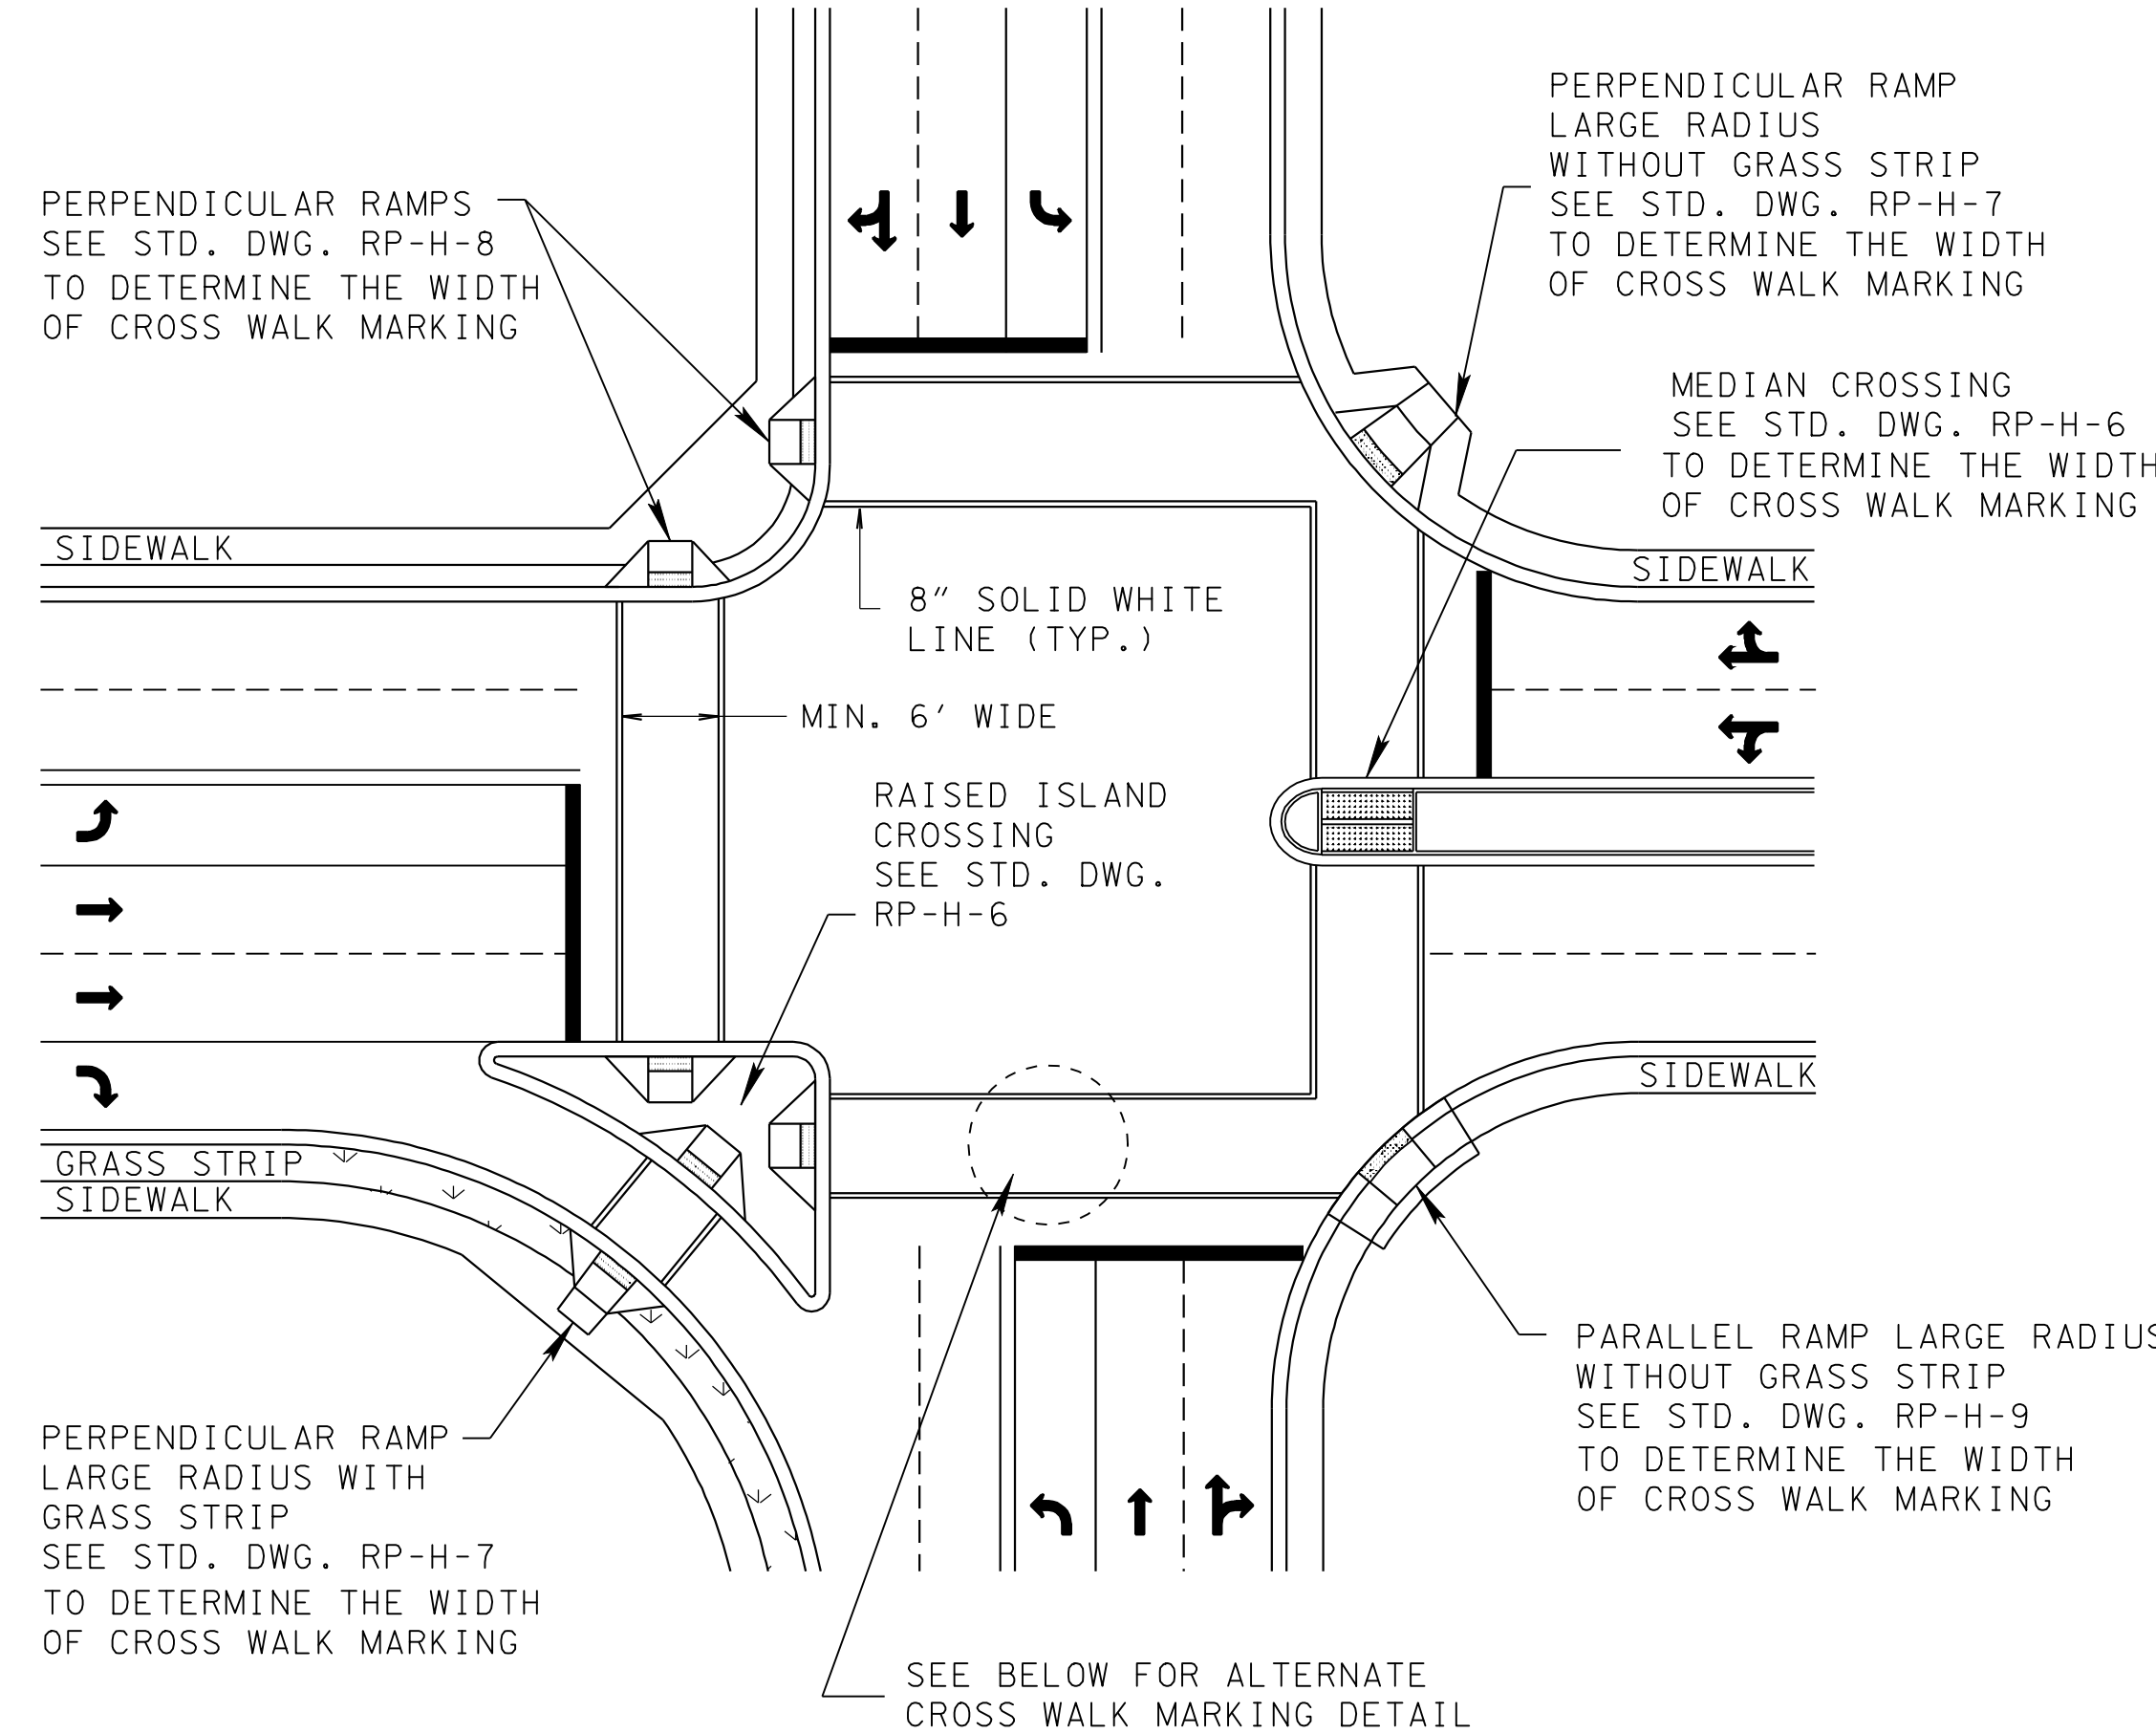

#### TYPICAL PLAN VIEW OF STANDARD CROSS WALK MARKING

STANDARD CROSS-WALK MARKING SHALL BE PAID FOR UNDER ITEM NO. 716-02.03, PLASTIC PAVEMENT MARKING (CROSS-WALK) PER LINEAR FOOT.

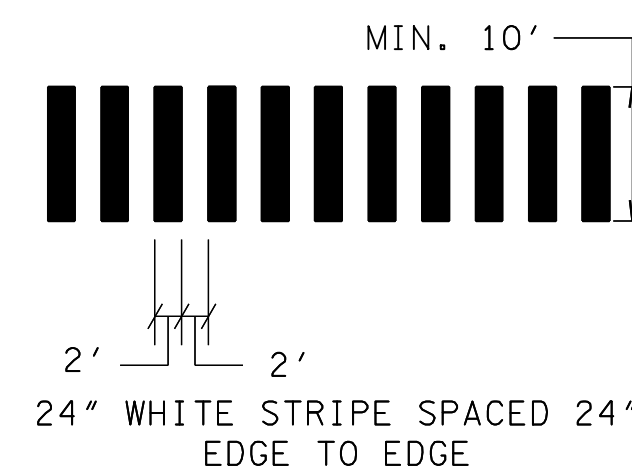

CROSS-WALK MARKING WITH LONGITUDINAL LINES SHALL BE PAID FOR UNDER ITEM NO. 716-02.09, PLASTIC PAVEMENT MARKING (LONGITUDINAL CROSS-WALK) PER LINEAR FOOT.

#### CROSS-WALK MARKING WITH LONGITUDINAL LINES

MINOR REVISION -- FHWA APPROVAL NOT REQUIRED.

STATE OF TENNESSEE  
DEPARTMENT OF TRANSPORTATION

STANDARD  
INTERSECTION  
PAVEMENT MARKINGS

T-M-4