




FENCE UP AND OVER DRAINAGE STRUCTURES WITHOUT WINGWALLS

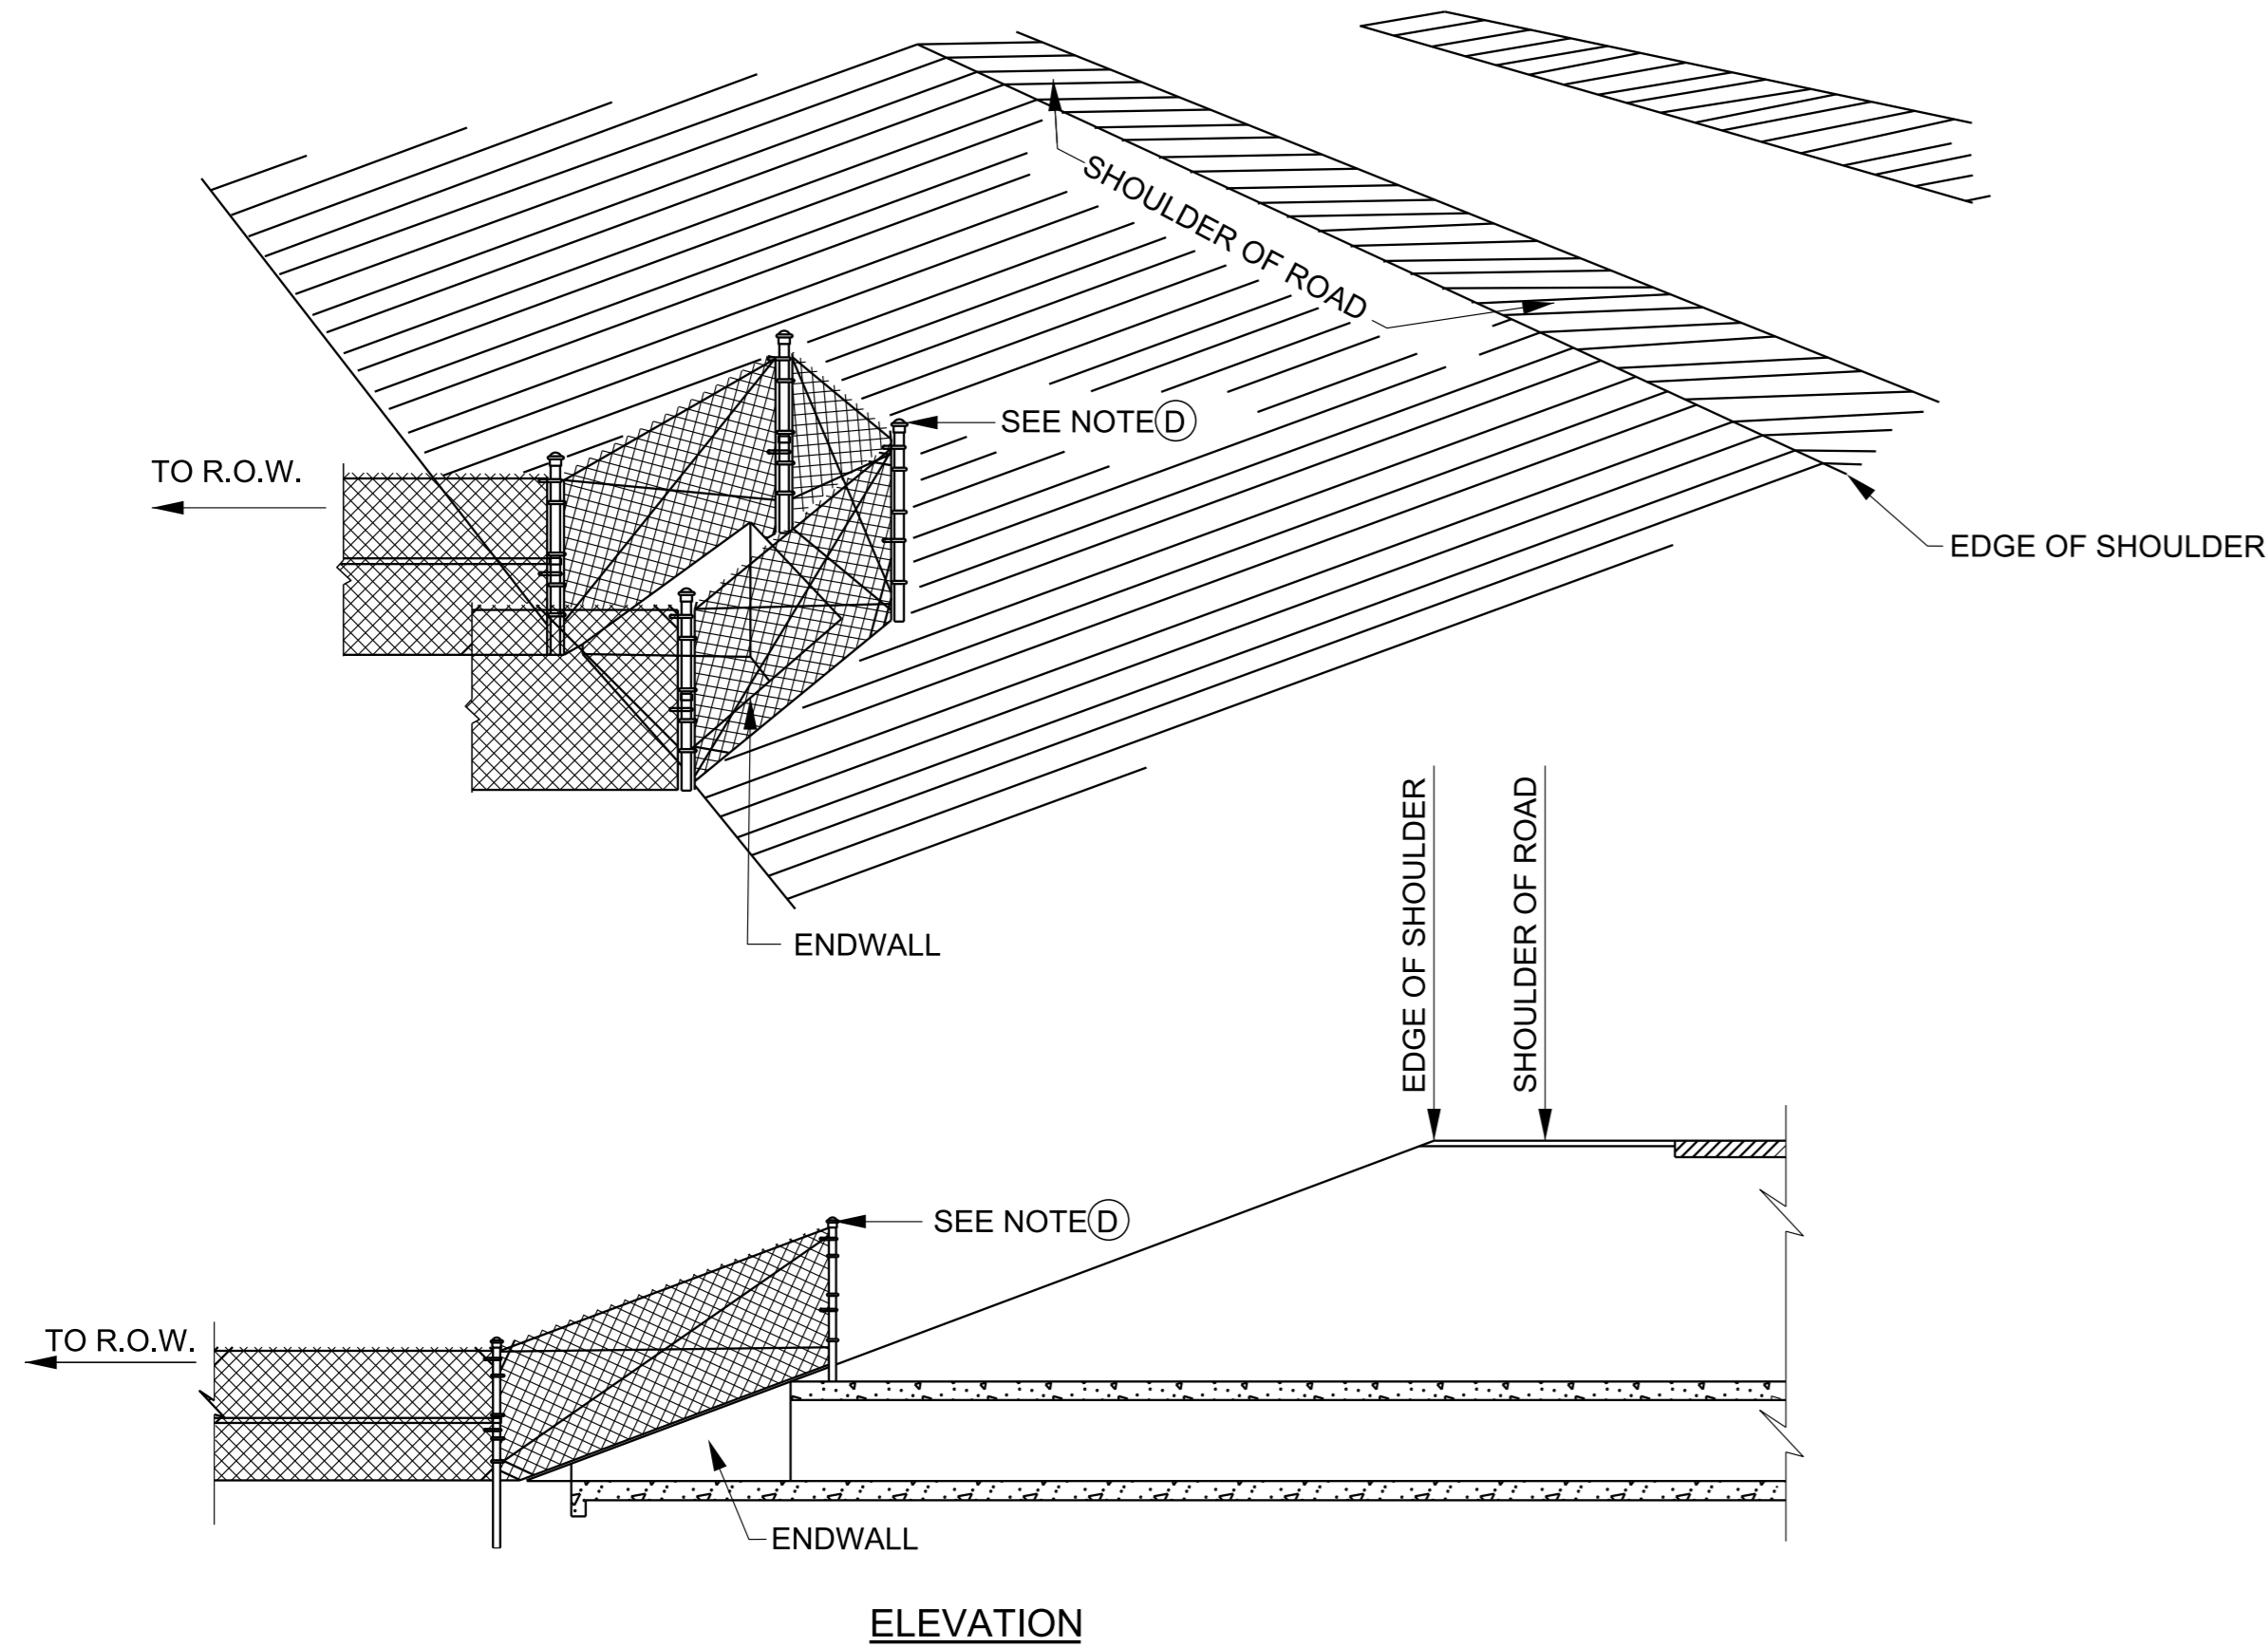

DRAINAGE STRUCTURES WITH WINGWALLS

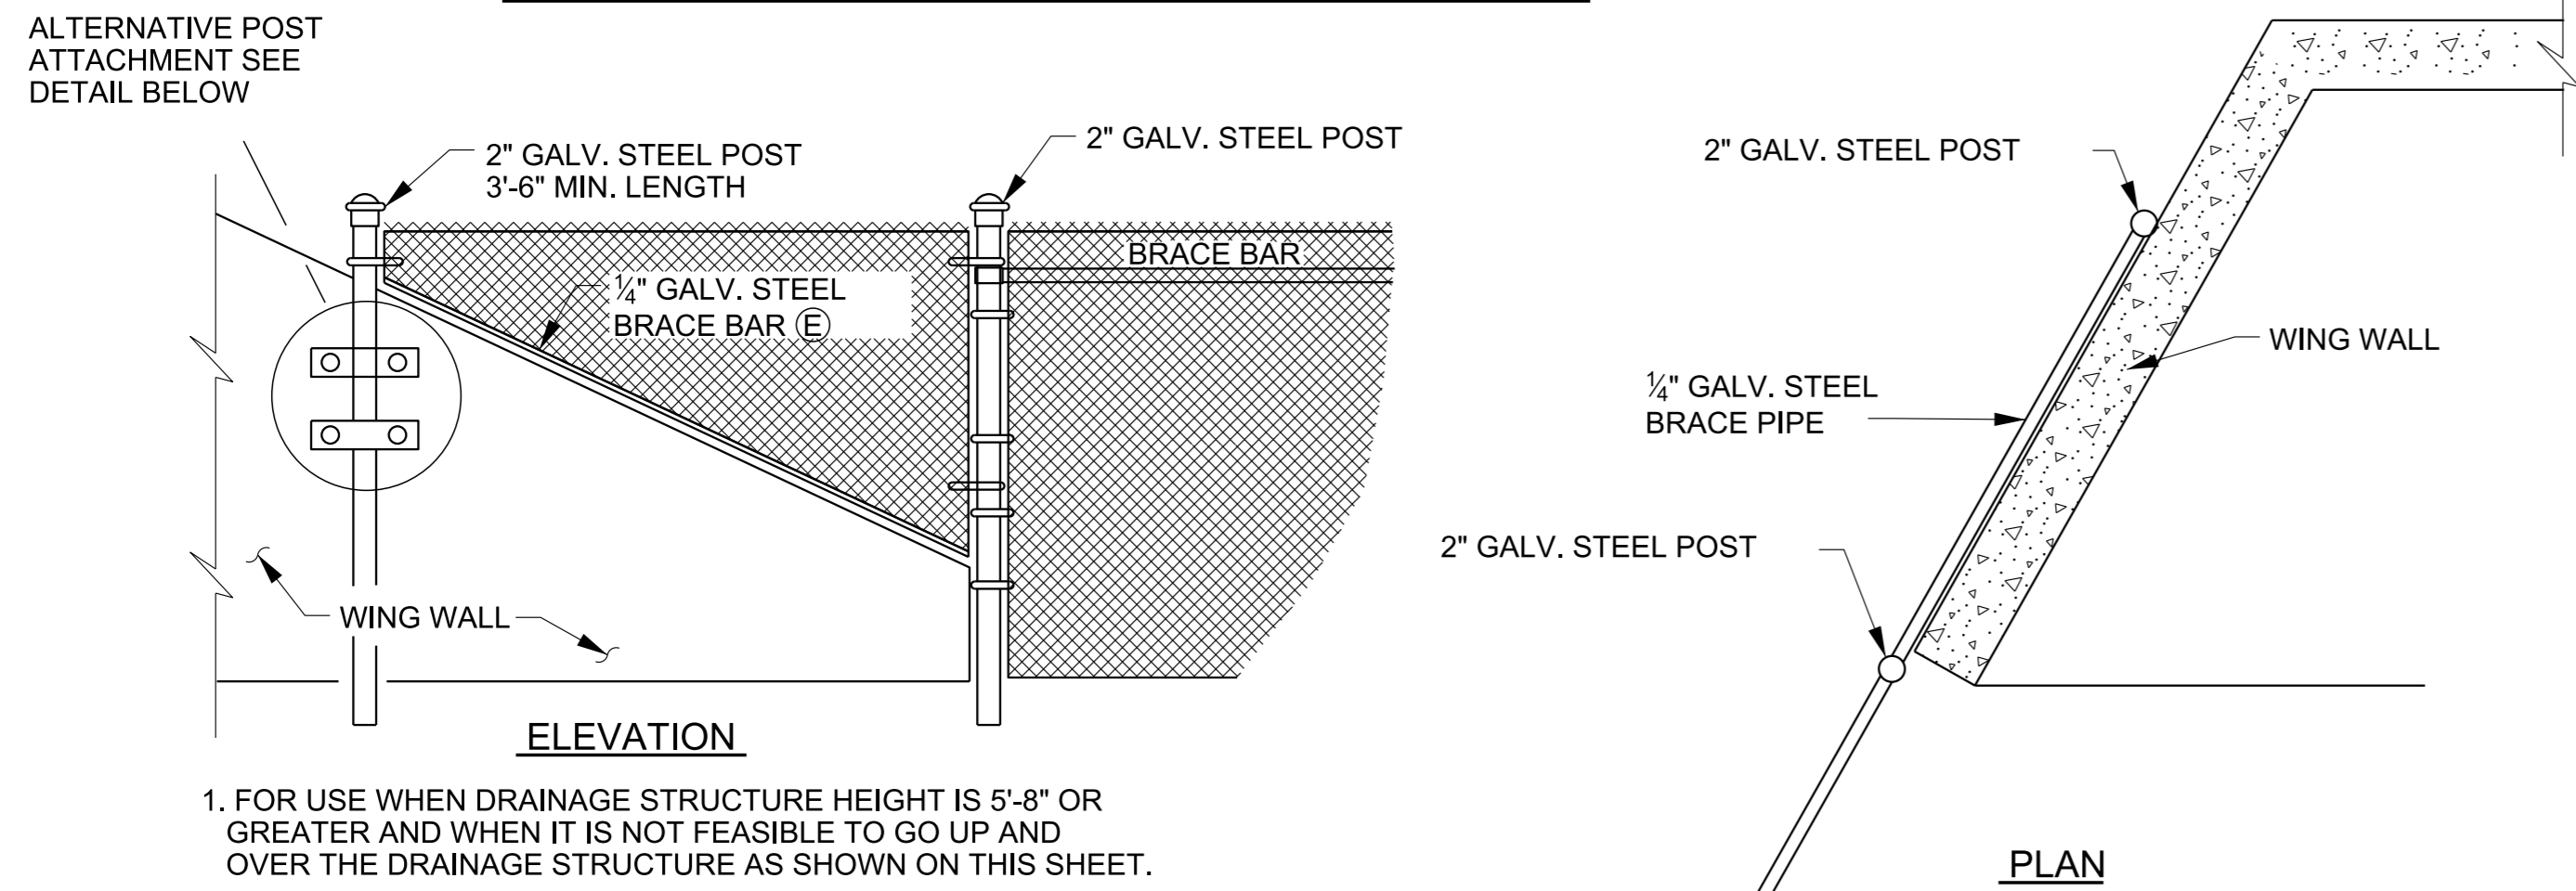




1. FOR USE WHEN DRAINAGE STRUCTURE HEIGHT IS 5'-8" OR GREATER AND WHEN IT IS NOT FEASIBLE TO GO UP AND OVER THE DRAINAGE STRUCTURE AS SHOWN ON THIS SHEET.
2. FENCING TERMINALS AT RETAINING WALL DETAIL ON S-F-10D MAY BE USED AS AN ALTERNATE.

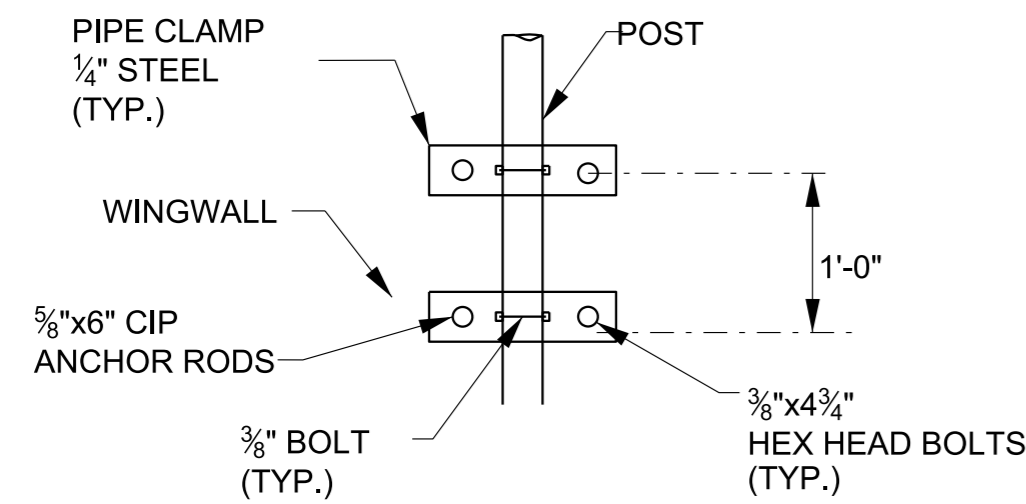


GENERAL NOTES

- (A) RIGHT-OF-WAY FENCE SHALL CONFORM TO NOTES AND DETAILS SPECIFIED ON STANDARD DRAWING NO. S-F-10B FOR URBAN AREAS AND S-F-10 AND S-F-10A FOR RURAL AREAS.
- (B) SEE S-FG-20 FOR WATER CROSSING DETAILS.
- (C) EXPLORE EVERY OPTION NOT TO DISTURB EXISTING VEGETATION DURING THE INSTALLATION OF THE FENCE.
- (D) THE ELEVATION OF THE FENCE POST TOP SHALL BE LOWER THAN THE ROADWAY SHOULDER AND THE NEAREST PORTION OF THE FENCE SHALL BE OUTSIDE THE CLEAR ZONE.
- (E) FOR BRACE BAR DETAILS SEE STD. DWG. S-F-10B.

FENCING TERMINALS AT BRIDGE ABUTMENTS

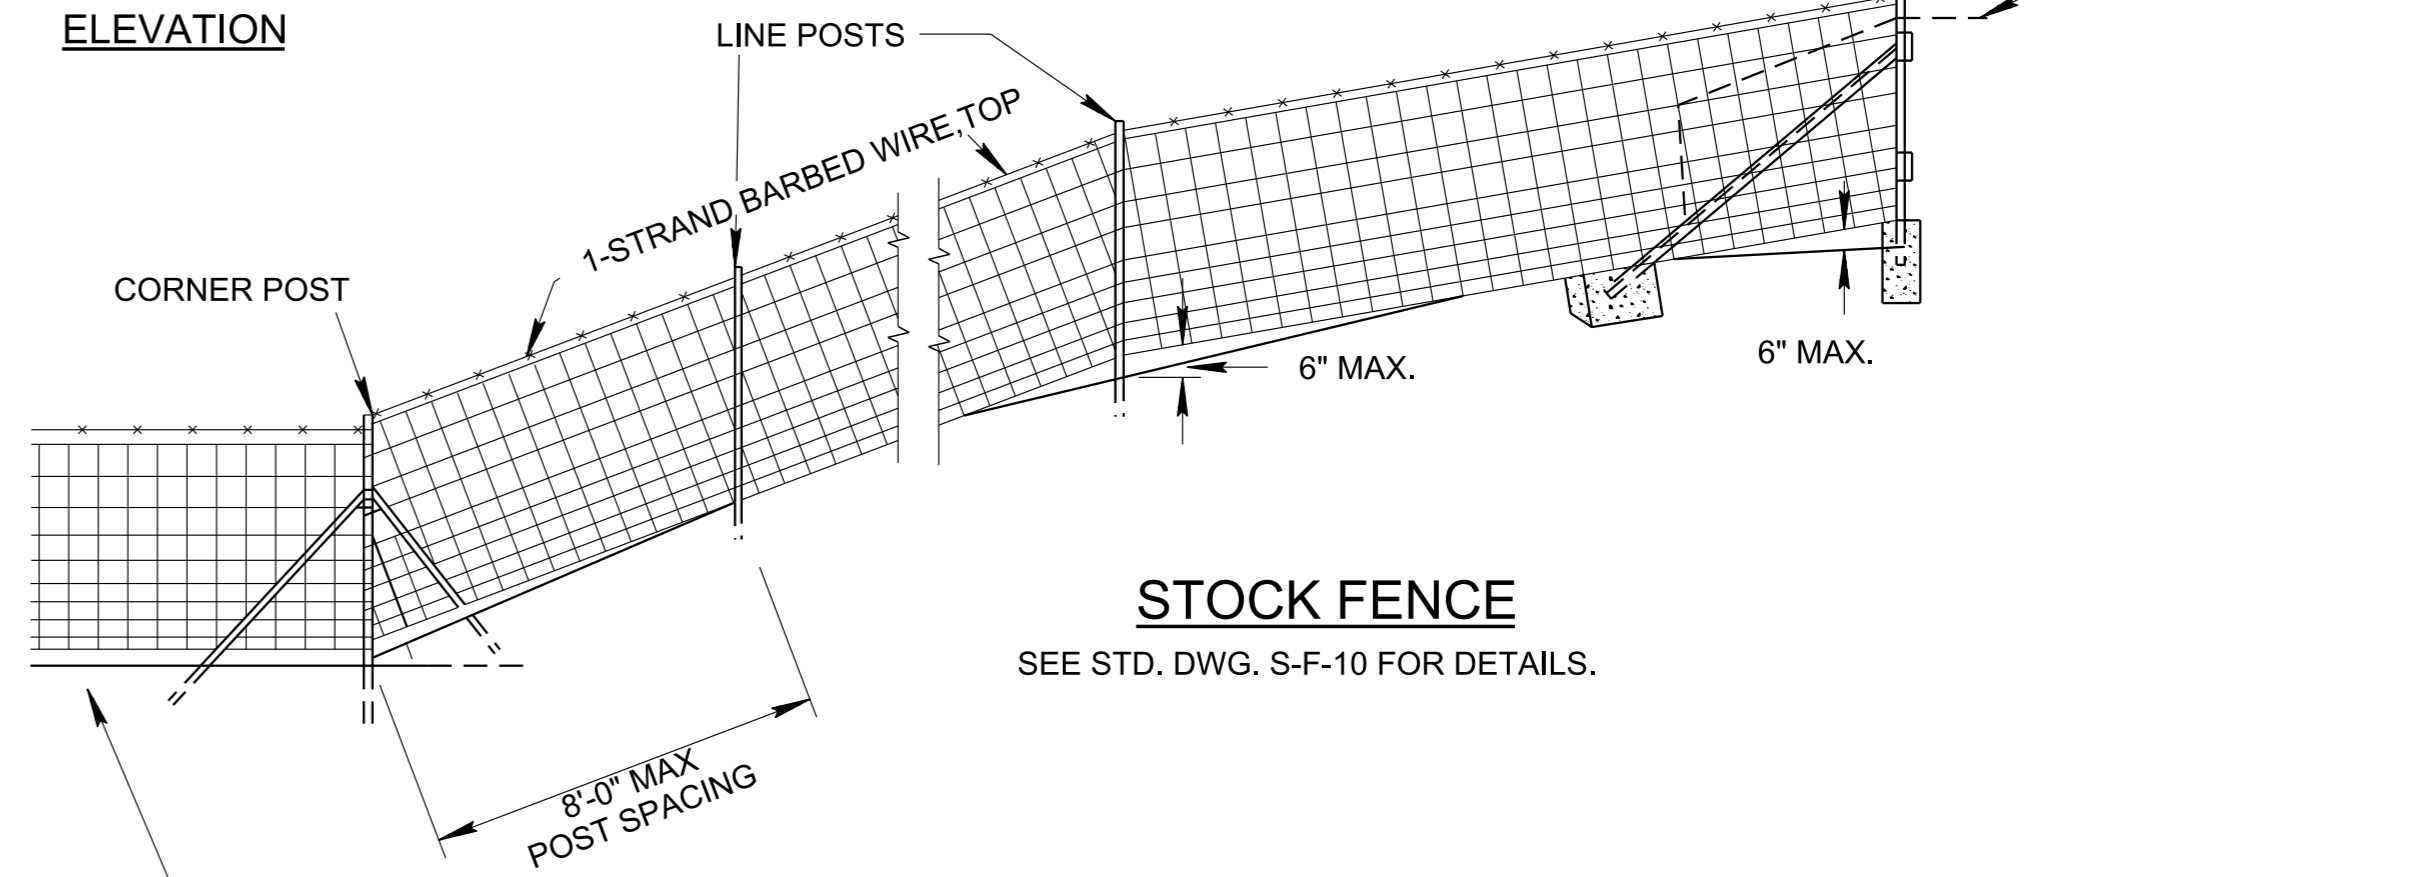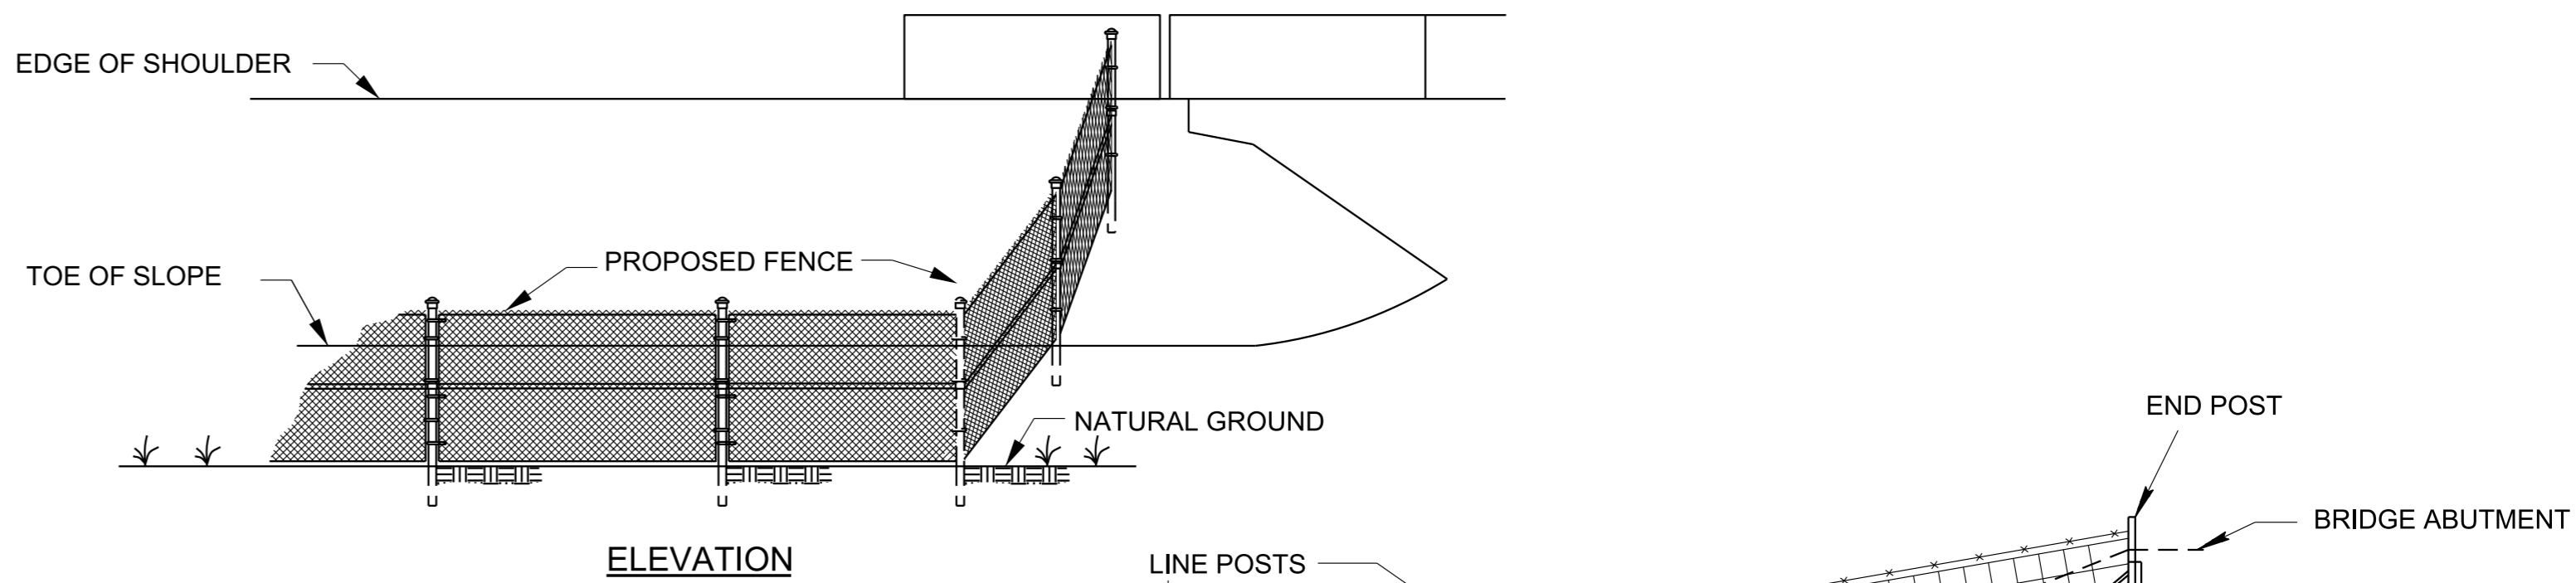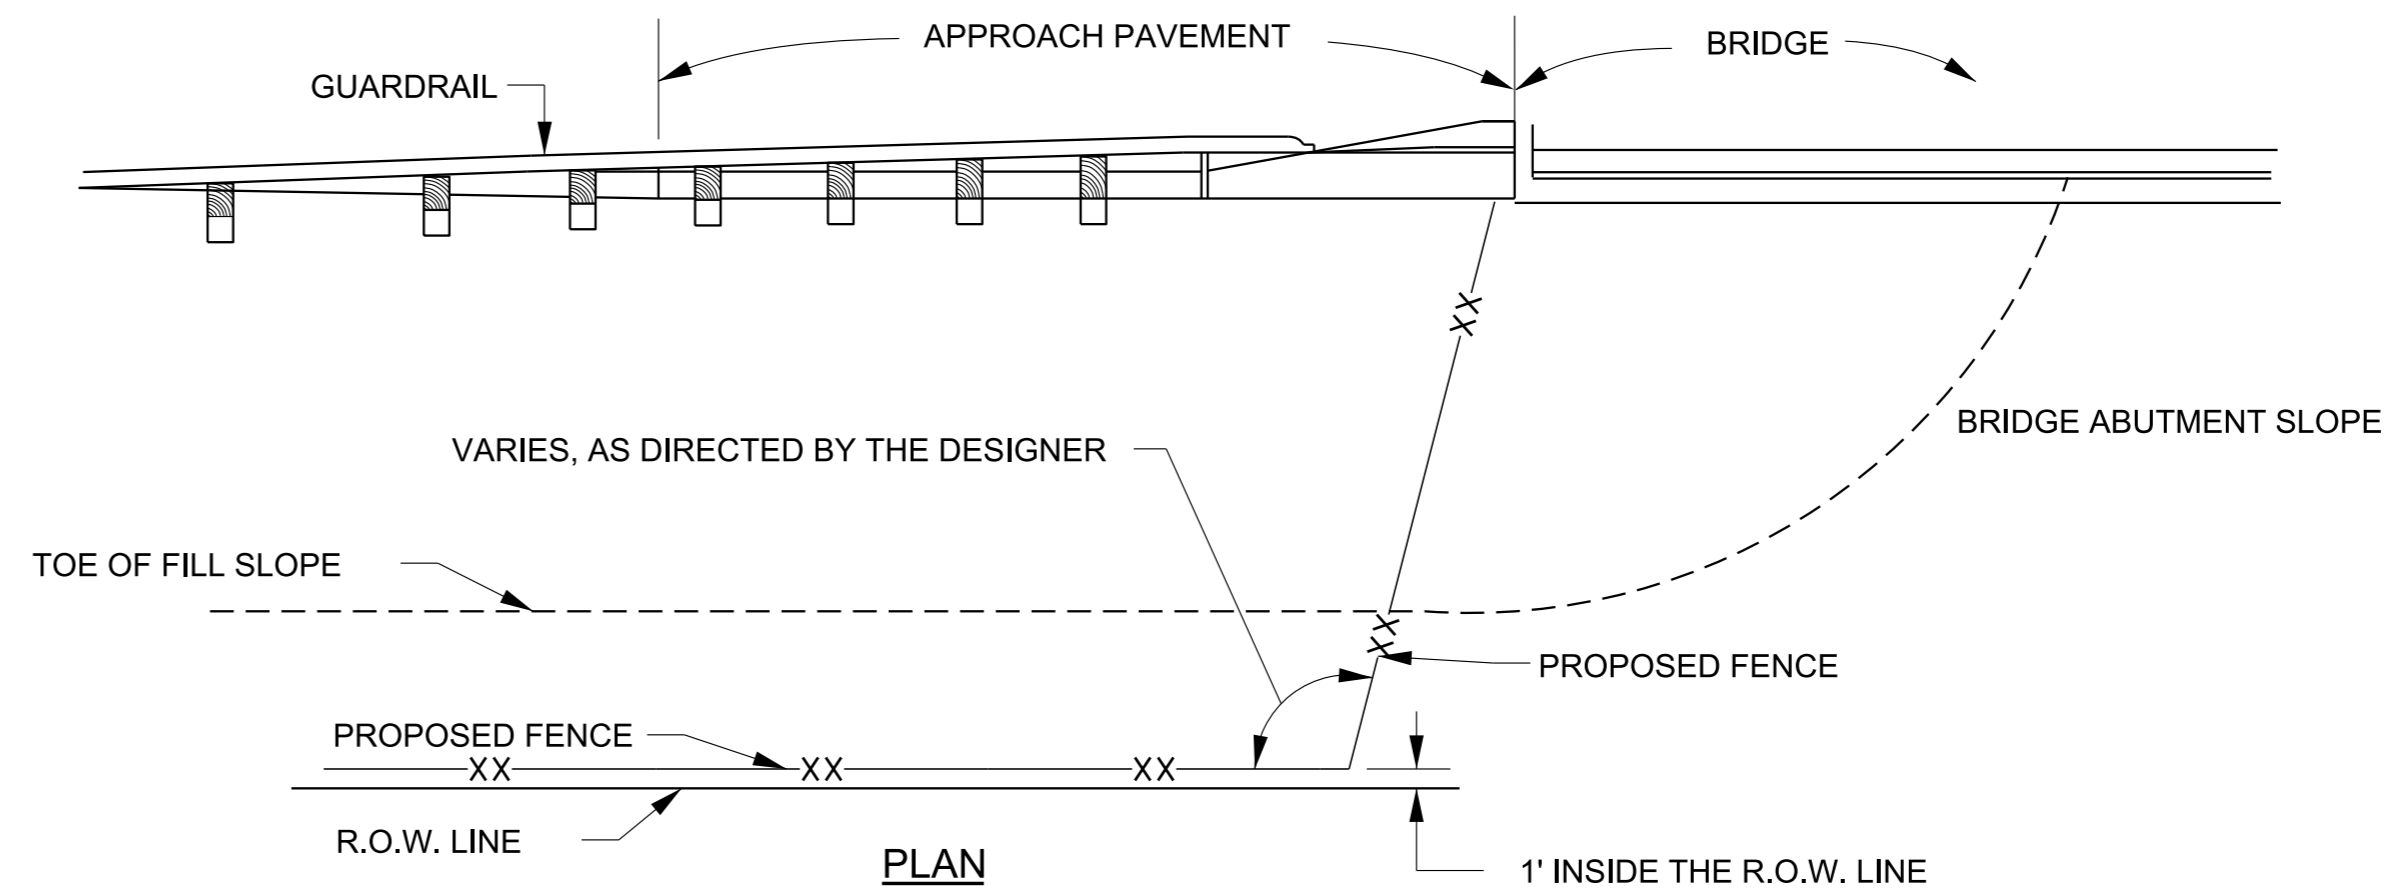

NOTE: THESE INSTALLATION SCHEMES ARE TYPICAL AND NOT TO BE CONSTRUED AS REPRESENTATIVE OF ALL CONDITIONS WHICH WILL BE ENCOUNTERED. CONSTRUCTION MAY BE VARIED AS REQUIRED TO MEET FIELD CONDITIONS AND/OR AS DIRECTED BY THE ENGINEER.

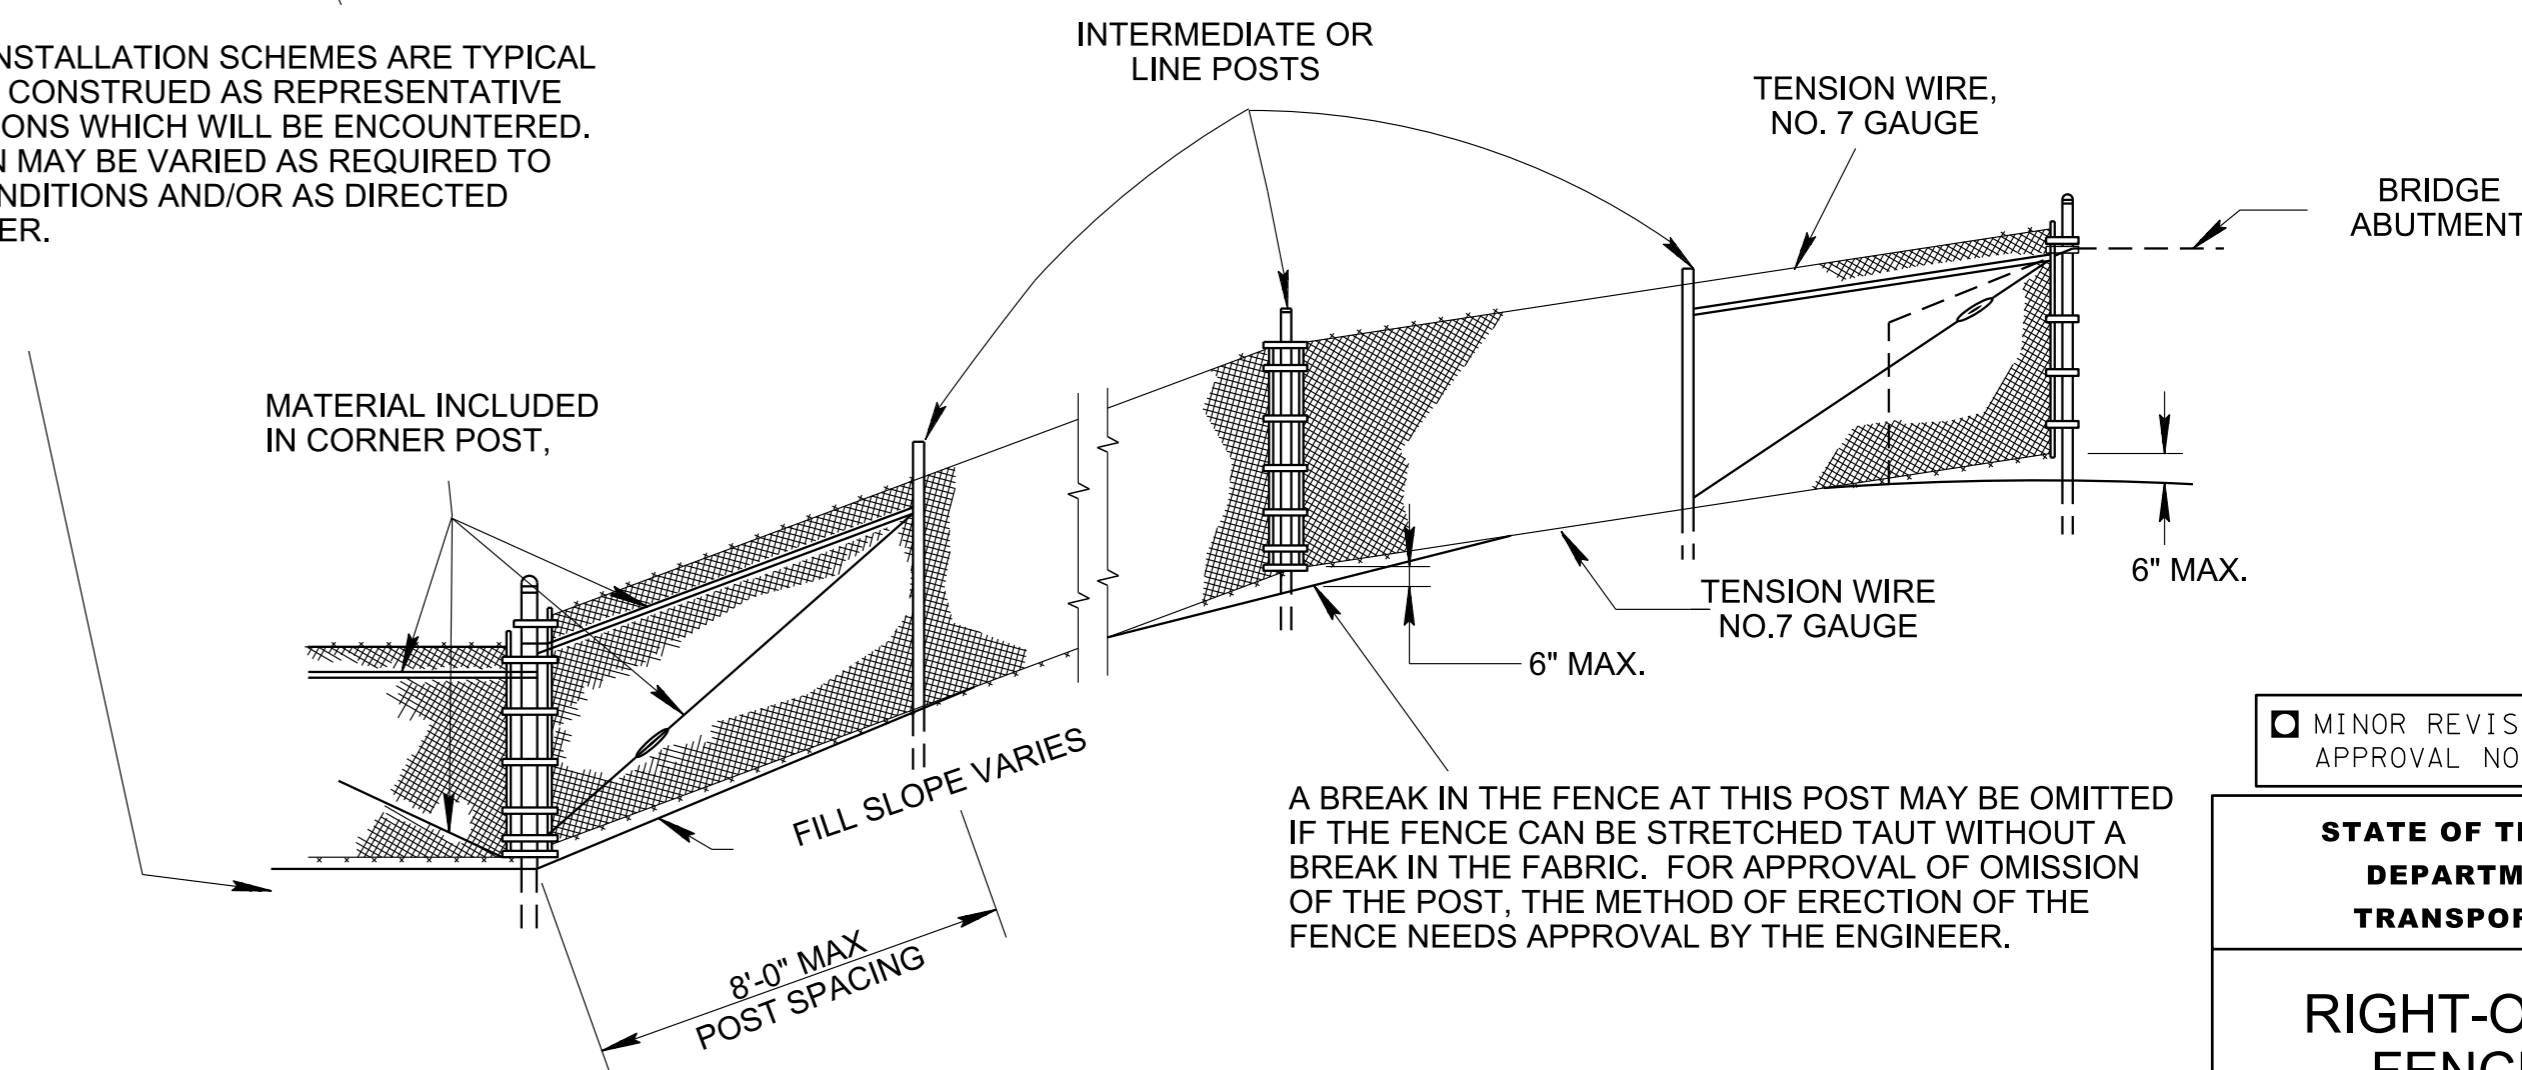

CHAIN LINK FENCE

SEE DWG. NO. S-F-10B FOR CHAIN LINK FENCE DETAILS AND SPECS.

- REV. 5-14-10: REMOVED ITEM NUMBERS.
- REV. 11-15-17: CHANGED FONT, CORRECTED PROPOSED FENCE LINE TYPE IN THE PLAN VIEW, ADDED GENERAL NOTE (E), CHANGED DISTANCE BETWEEN R.O.W. LINE AND R.O.W. FENCE FROM 6" TO 1' TO MATCH STANDARD SPECIFICATIONS.

MINOR REVISION -- FHWA APPROVAL NOT REQUIRED.

STATE OF TENNESSEE  
DEPARTMENT OF  
TRANSPORTATION

RIGHT-OF-WAY  
FENCE AT  
BRIDGES AND  
BOX CULVERTS