



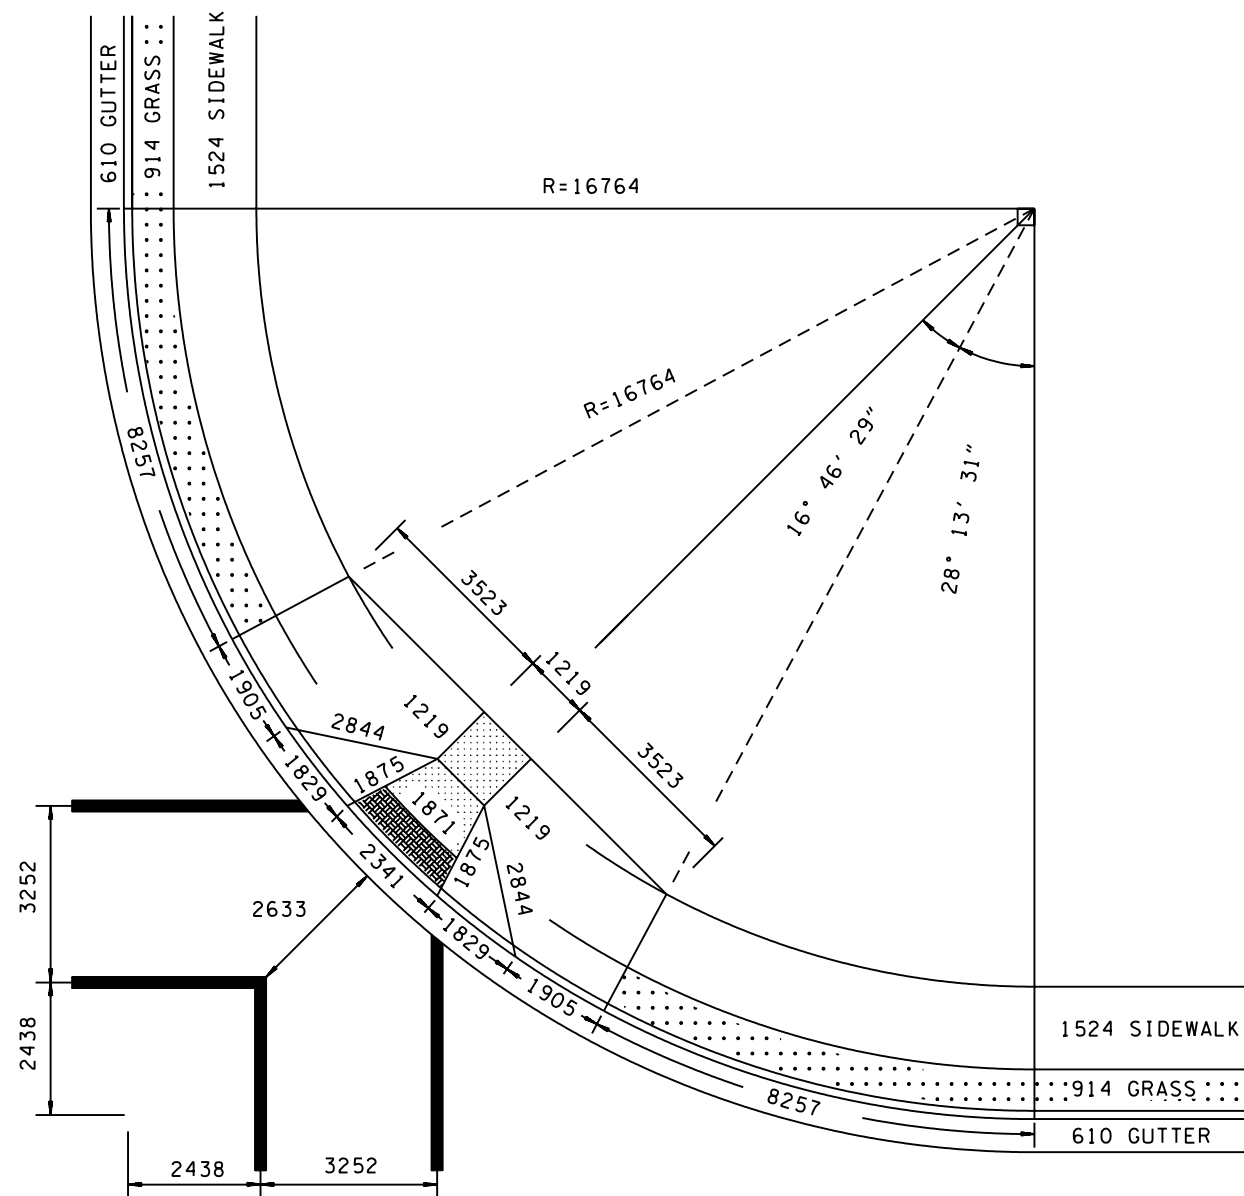

WITH 914 mm
GRASS STRIP
R=16764

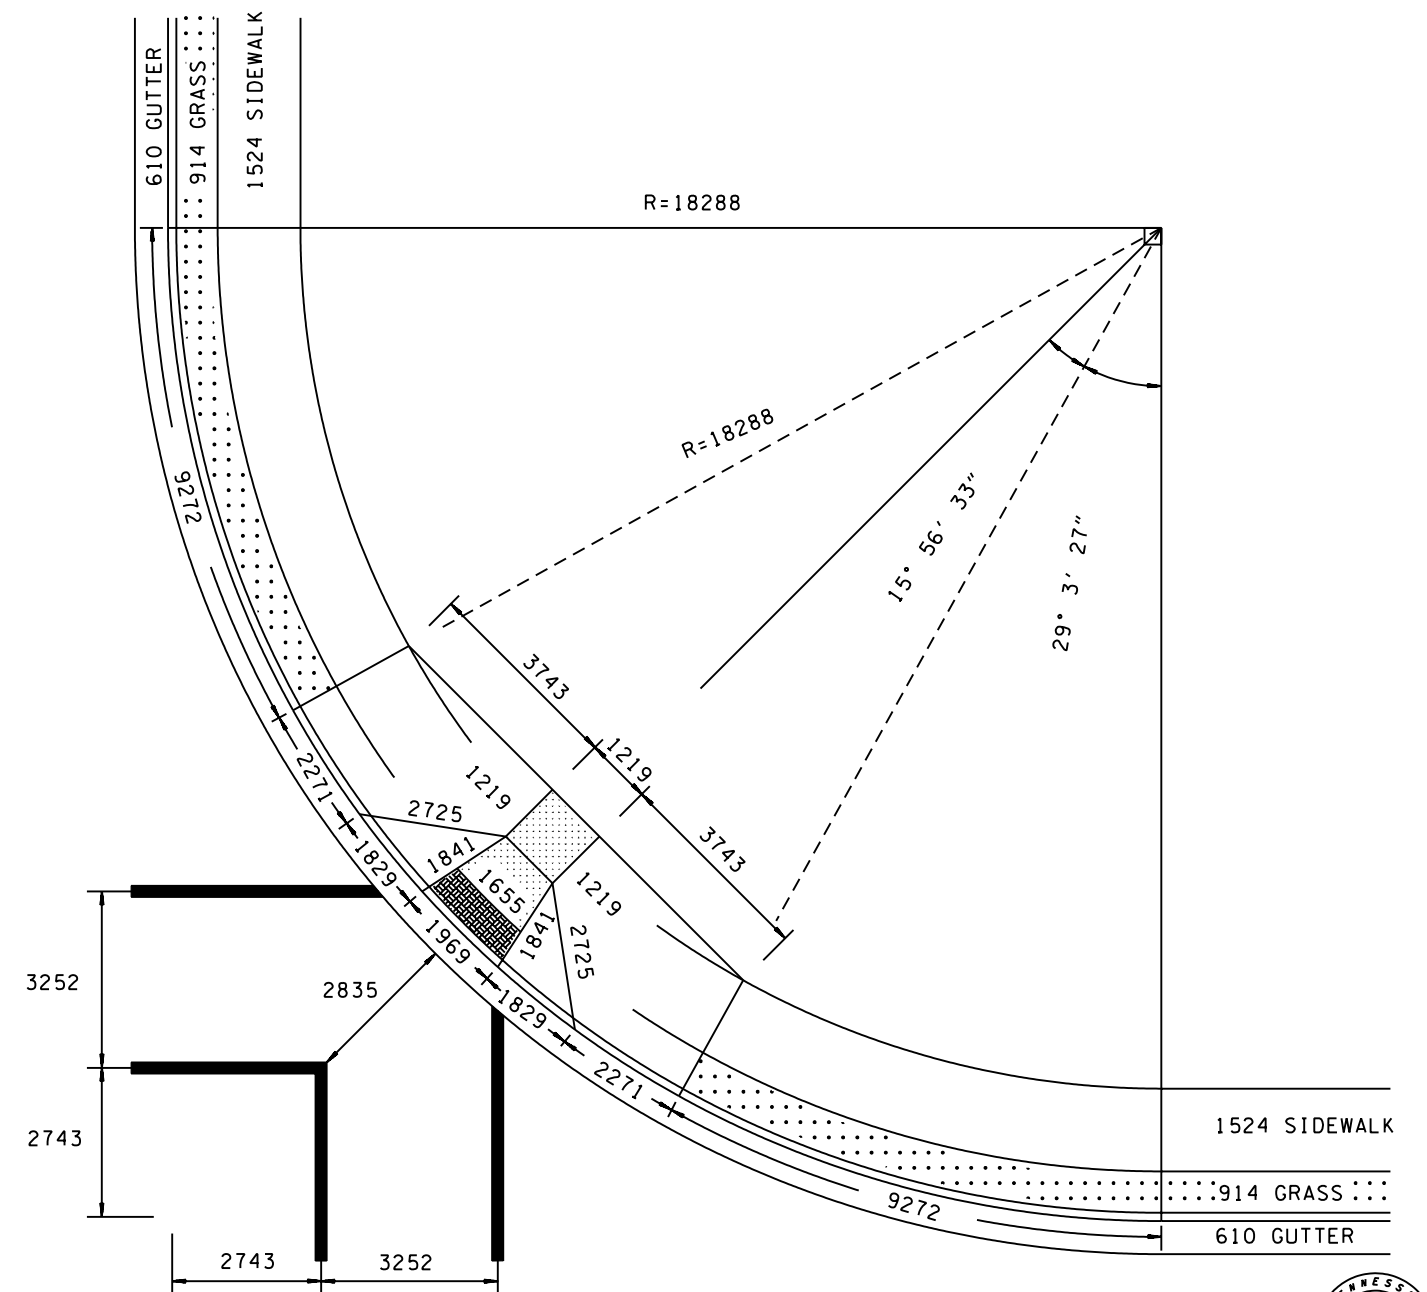

WITH 914 mm
GRASS STRIP
R=18288



ALL UNITS ARE IN MILLIMETERS
UNLESS NOTED OTHERWISE.

☒ MINOR REVISION -- FHWA
APPROVAL NOT REQUIRED.

**STATE OF TENNESSEE
DEPARTMENT OF TRANSPORTATION**

HANDICAP RAMP
(PLAN VIEW)
FOR 16764mm
AND 18288 mm
RADIUS WITH 914 mm
GRASS STRIP

12-31-04 RPM-H-13