


☐ REV. 11-1-95: CHANGED TO METRIC.
☐ REV.10-26-00: CHANGED VARIABLE JOINT SPACING TO 4.6 m CONSTANT.

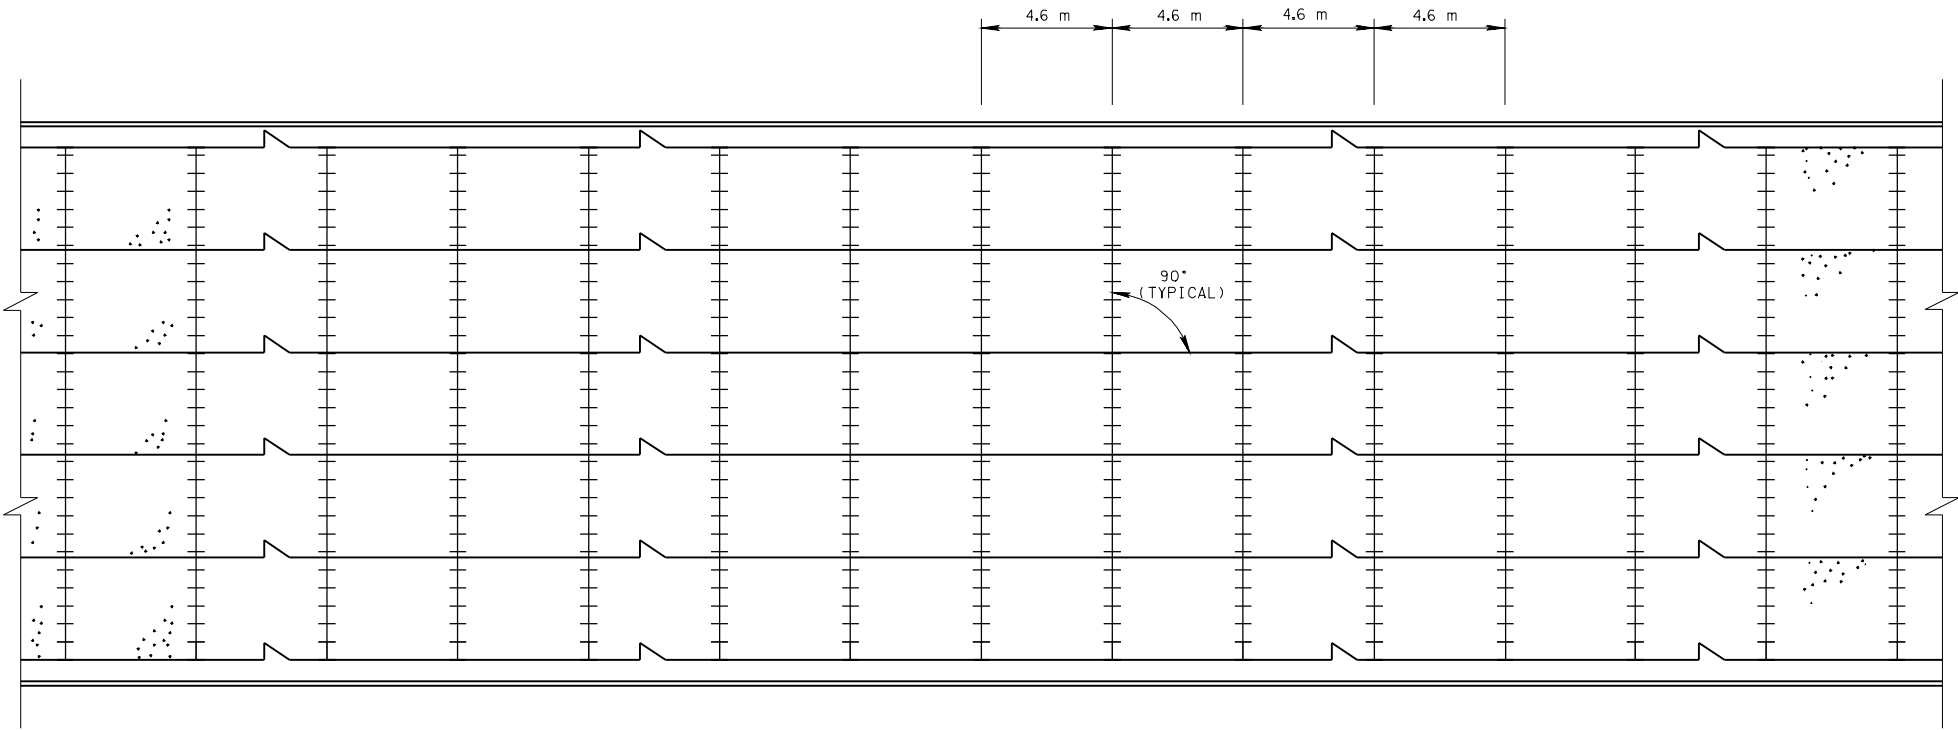

TYPICAL MULTIPLE-LANE HIGHWAY

JOINT SYMBOLS

+

+

+

+

+

+

+

+

+

+

+

+

+

+

+

+

+

+

+

+

TRANSVERSE CONTRACTION

LONGITUDINAL CONTRACTION
OR
LONGITUDINAL CONSTRUCTION

CROSS-REFERENCE DRAWINGS FOR
THIS SHEET: RPM-J-9, RPM-J-11,
RPM-J-13, RPM-J-15, RPM-J-17,
RPM-J-18 AND RPM-J-19.

TENNESSEE

METRIC

D.O.T.

ALL UNITS ARE IN MILLIMETERS
UNLESS NOTED OTHERWISE.

☐ MINOR REVISION -- FHWA
APPROVAL NOT REQUIRED.

STATE OF TENNESSEE
DEPARTMENT OF TRANSPORTATION

PORTLAND CEMENT
CONCRETE PAVEMENT
JOINT TYPES AND
SPACING

11-1-95

RPM-J-3