

GENERAL NOTES

(A) EDGELINES ARE NOT REQUIRED FOR PAVEMENT WIDTH LESS THAN 4.8 m OR ON CURB AND GUTTER SECTIONS UNLESS SPECIFIED IN PLANS.









(B) SEE STANDARD DRAWING NOS. TM-M-3 AND TM-M-4 FOR CHANNELIZATION MARKING AND INTERSECTION MARKING DETAILS.

(C) PAVEMENT MARKERS ARE REQUIRED ONLY WHEN SPECIFIED IN THE PLANS.

FOOTNOTE

(1) SEE TABLE 2C-4 OF PART 2 OF THE MANUAL ON UNIFORM TRAFFIC DEVICES (MUTCD) FOR GUIDELINES FOR ADVANCE PLACEMENT OF WARNING SIGNS DISTANCE d.

- REV. 11-1-95: CHANGED TO METRIC.
- REV. 4-15-04: CHANGED W4-2 SIGNS AND FOOTNOTE (1) TO COMPLY WITH 2003 MUTCD.
- REV. 9-5-04: CHANGED FOOTNOTE (1) TO COMPLY WITH 2003 MUTCD.

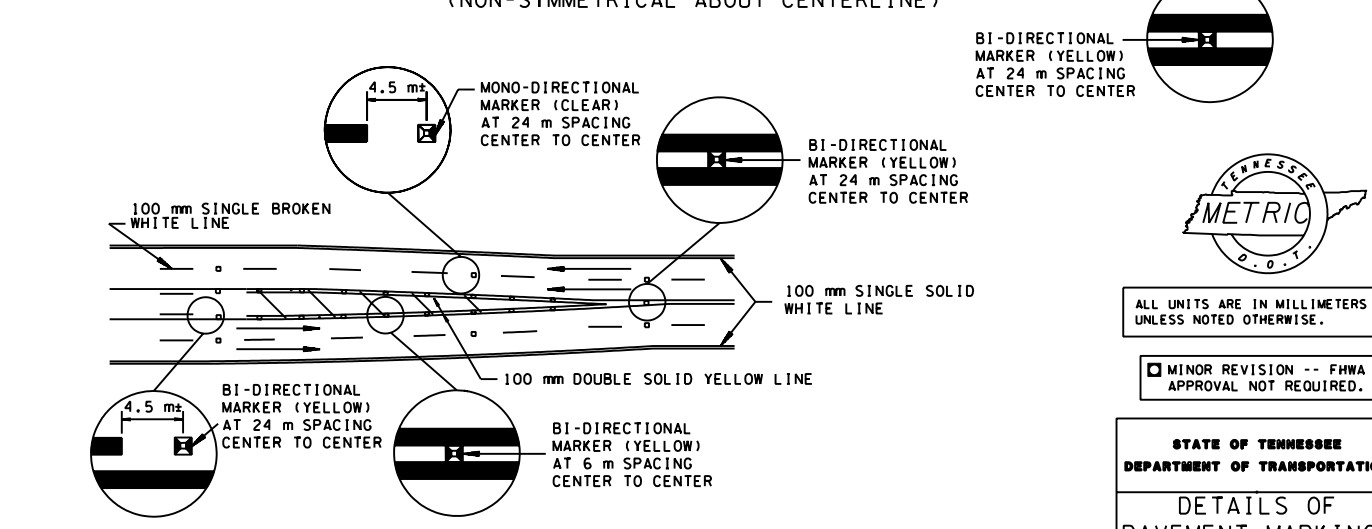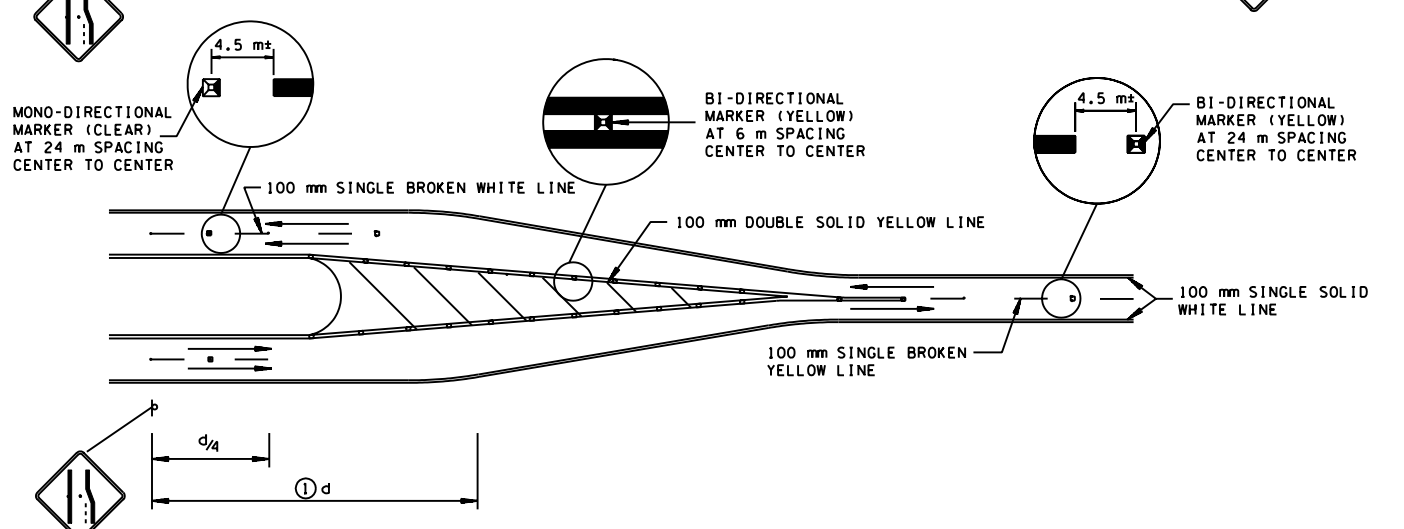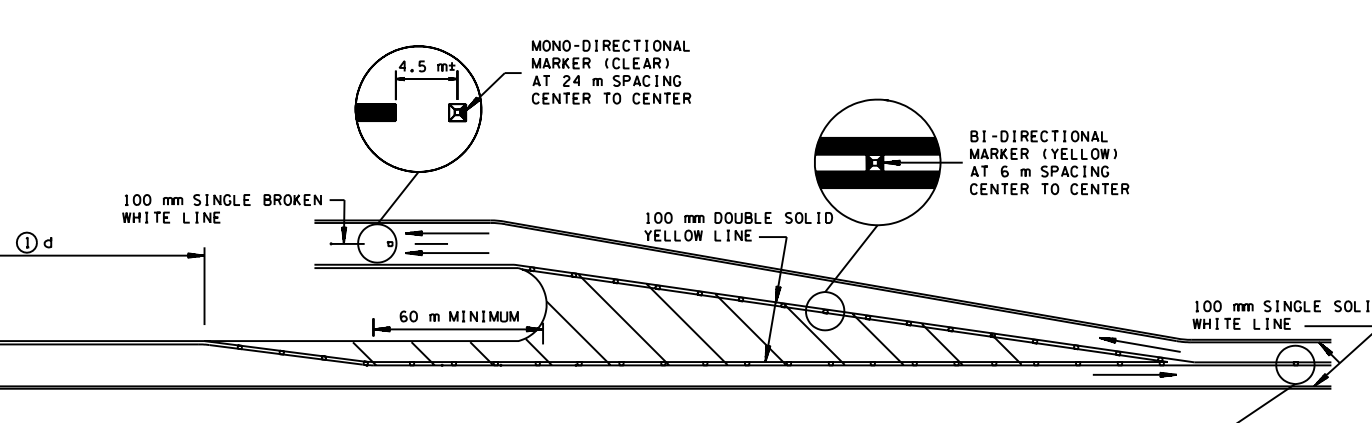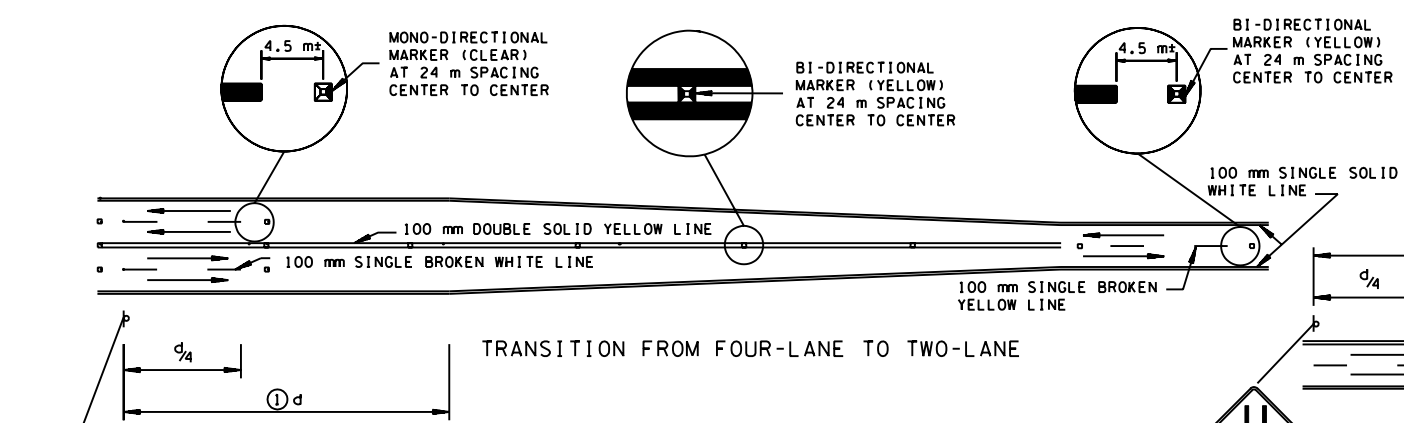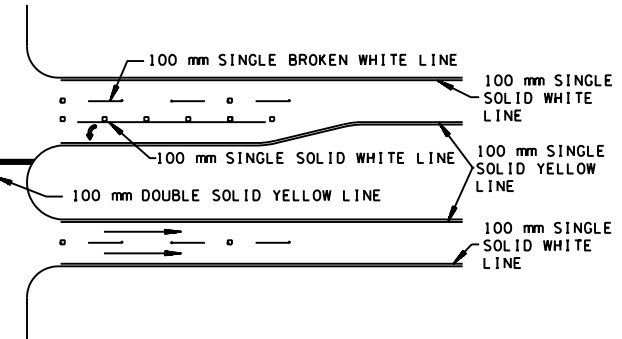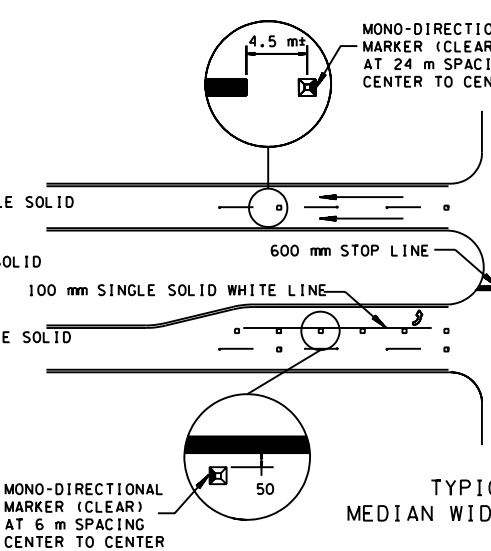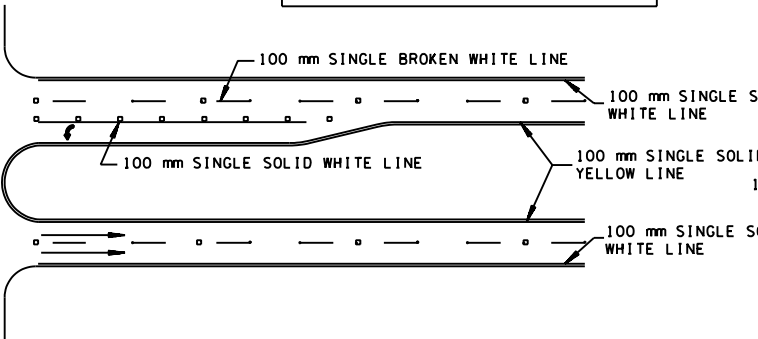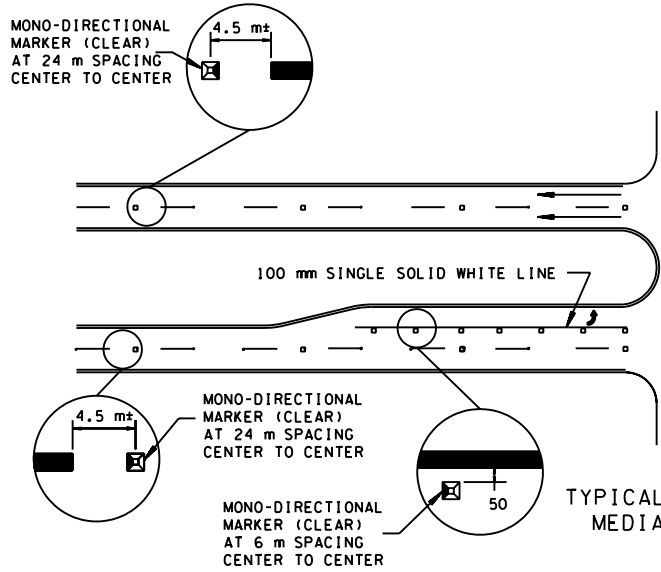

ALL UNITS ARE IN MILLIMETERS UNLESS NOTED OTHERWISE.

MINOR REVISION -- FHWA APPROVAL NOT REQUIRED.

STATE OF TENNESSEE
DEPARTMENT OF TRANSPORTATION

DETAILS OF
PAVEMENT MARKINGS
FOR
CONVENTIONAL
ROADS

11-1-95 TM-M-2

9/30/2004
tmm2.dgn