


□ REV. 11-1-95: CHANGED TO METRIC
 □ REV. 7-29-96: REDREW SHEET ON CADD AND MADE MINOR CHANGES.
 REV. 12-16-03: REDREW SHEET, REV. SIGNAL MOUNTING BRACKET, ADDED SIGNAL MOUNTING BRACKET DETAIL AND REDREW POLE DETAIL, ADDED MAX. MOUNTING HEIGHT FOR SIGNAL HEADS AND ADDED HAND HOLE DETAIL.
 REV. 7-29-04: REDREW AND REDESIGNED SHEET.

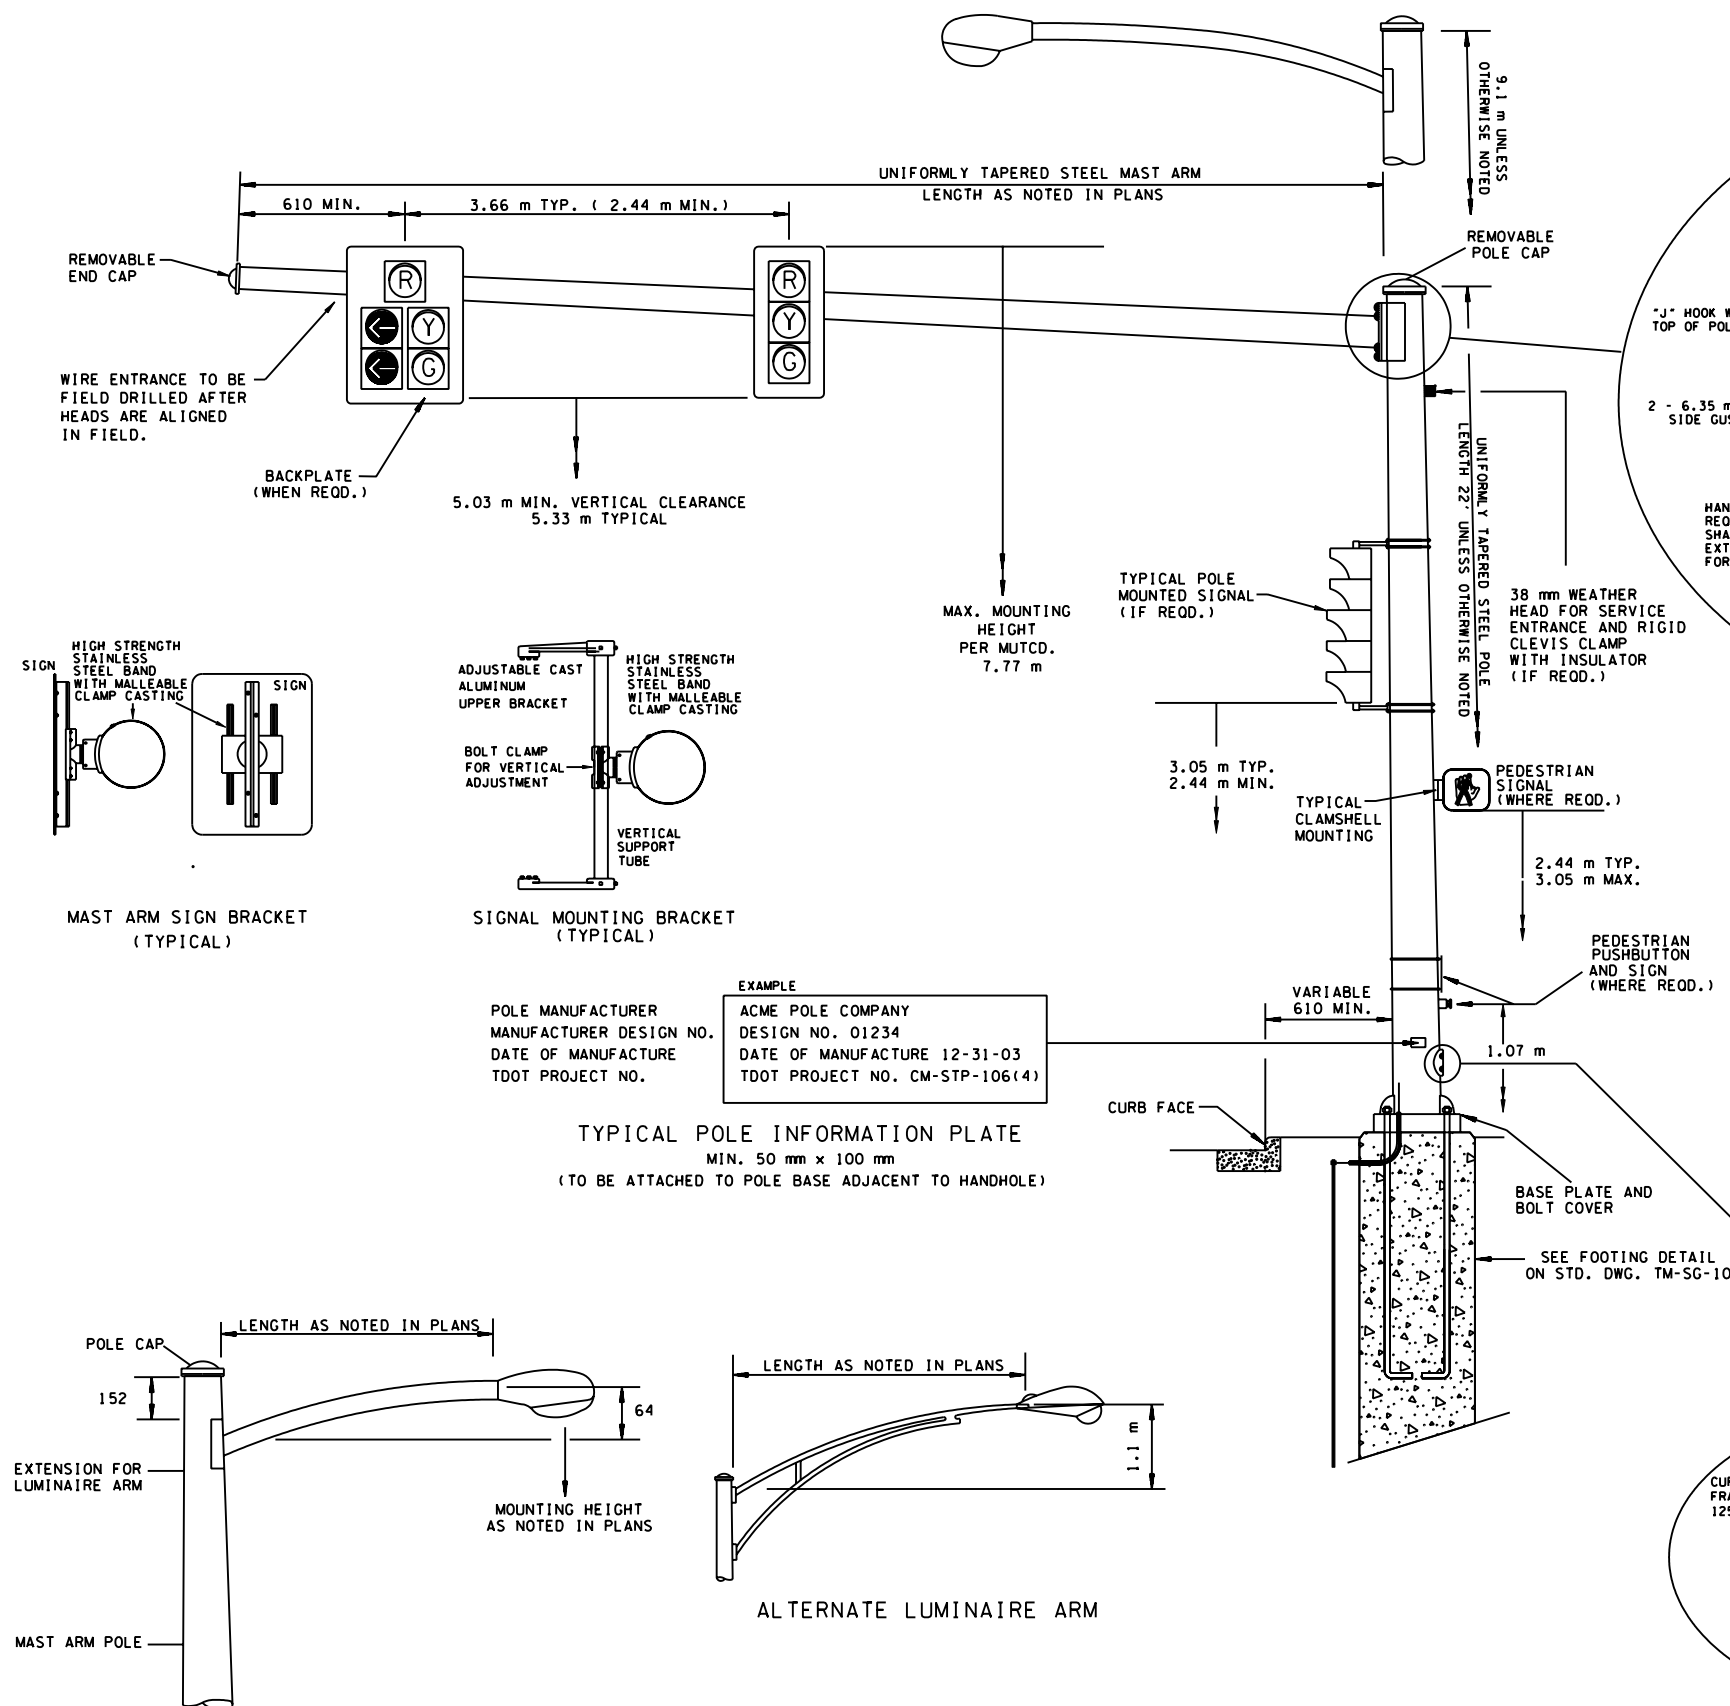

- MAST ARM GENERAL NOTES**
- (A) ADJUSTMENT OF MAST ARM POLE FOUNDATIONS MAY BE ADJUSTED UP TO 600 mm. ADJUSTMENTS GREATER THAN 600 mm MUST BE REVIEWED AND APPROVED BY ENGINEER.
 - (B) IF CABINET IS POLE MOUNTED, POWER SERVICE CABLE MAY BE RUN DOWN OUTSIDE OF STEEL STRAIN POLE IN 25 mm RGS RISER AS ALTERNATE TO INTERNAL RUN UNDERGROUND POWER SERVICE SHALL BE RUN THROUGH SEPARATE 25 mm RGS CONDUIT THROUGH POLE FOUNDATION (SEE STD. DWG. TM-SG-5).
 - (C) ENTRANCES FOR MAST ARM AND POLE MOUNTED SIGNAL HEADS SHALL BE FIELD DRILLED TO ENSURE PROPER PLACEMENT.
 - (D) THE BOTTOM OF ALL SIGNAL HEADS ON EACH APPROACH TO BE APPROX. SAME HEIGHT.
 - (E) SIGNALS TO BE MOUNTED WITH 5.33 m TYPICAL VERTICAL CLEARANCE (5.03 m MIN.). MAXIMUM MOUNTING HEIGHT SHALL BE CHECKED PER MUTCD AND HEIGHT ADJUSTED IF NECESSARY.
 - (F) PEDESTRIAN SIGNAL HEADS TO BE CLAMSHELL MOUNTED UNLESS OTHERWISE SHOWN ON PLANS.



ALL UNITS ARE IN MILLIMETERS UNLESS NOTED OTHERWISE.

□ MINOR REVISION -- FHWA APPROVAL NOT REQUIRED.

STATE OF TENNESSEE
DEPARTMENT OF TRANSPORTATION

DETAILS
OF
CANTILEVER
SIGNAL SUPPORT

11-1-95 TM-SG-9