


TRAFFIC CONTROL FOR SIGNAL ONLY PROJECTS
WITH 2 OR 3 LANES ENTERING FROM ALL DIRECTIONS

DETAIL FOR 60 Km/h DESIGN OR LESS

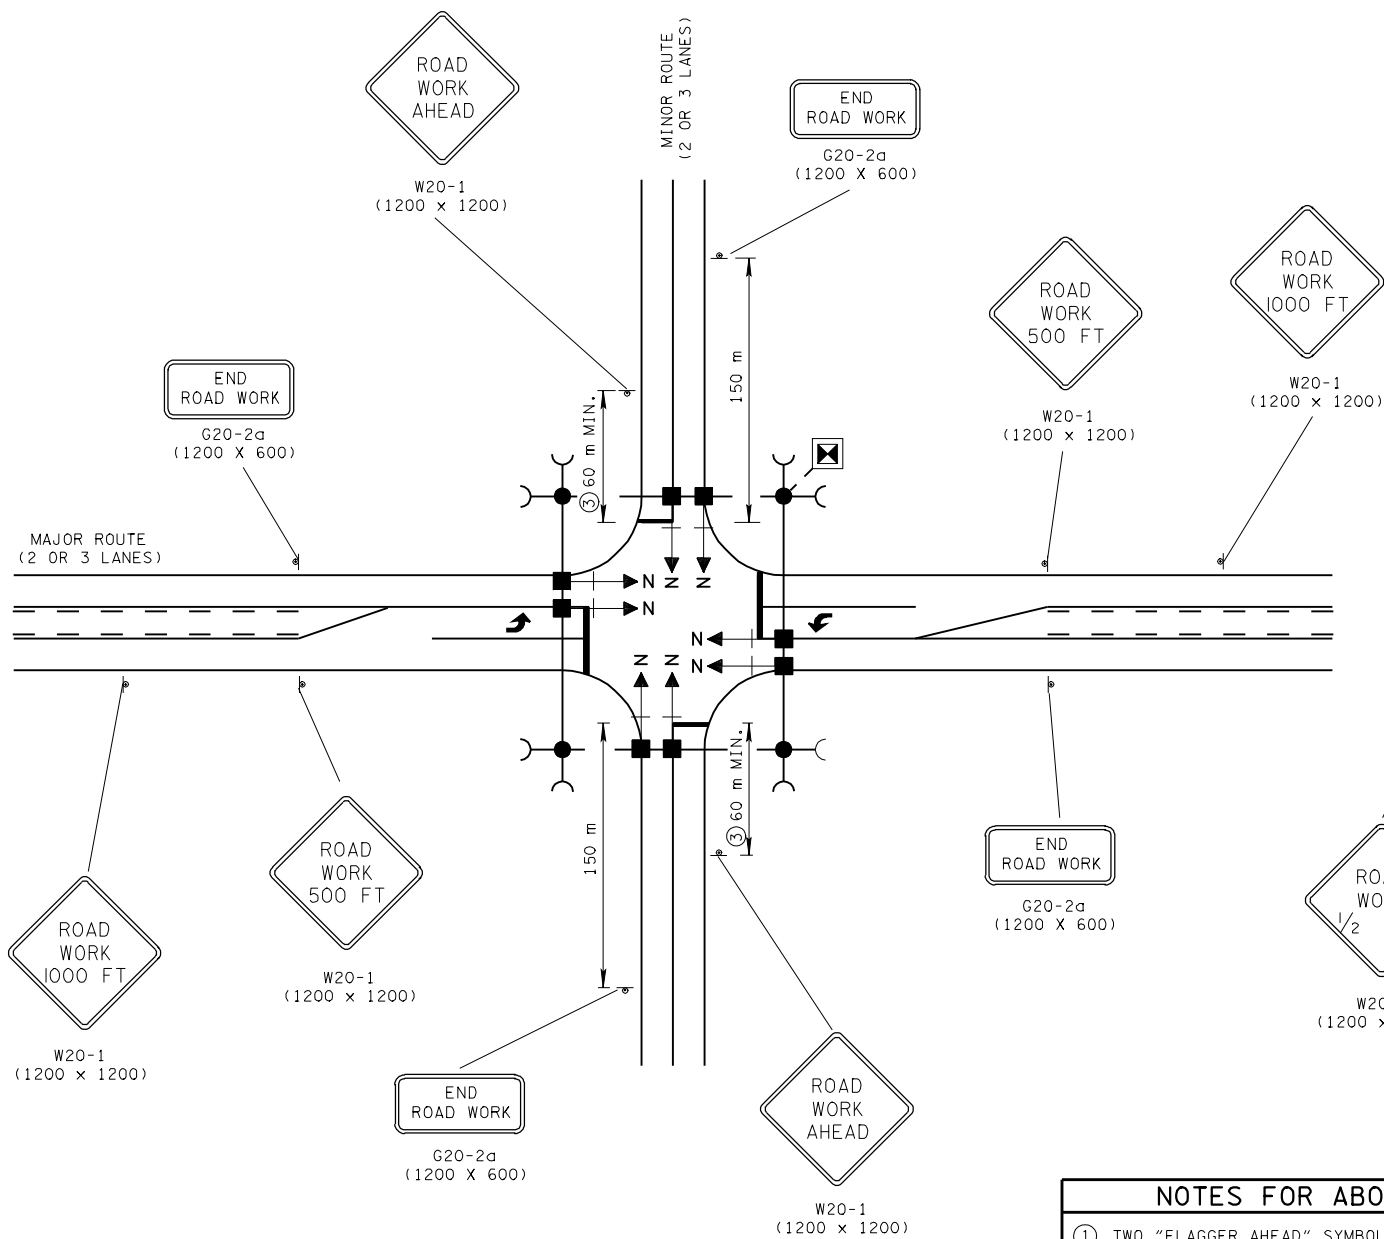


CONSTRUCTION SIGN QUANTITIES (ITEM NO. 712M06)	
"T" INTERSECTIONS	- 12.63 m ²
4 - LEGGED INTERSECTIONS	- 14.86 m ²

- NOTES FOR ABOVE LAYOUTS
- TWO "FLAGGER AHEAD" SYMBOL SIGNS (W20-7a) SHALL BE PROVIDED. THE SIZES OF THESE SIGNS SHALL BE 1200 X 1200.
 - SEE TABLE VI-3 IN PART VI OF THE MUTCD (CURRENT EDITION).

LEGEND	
	PAD MOUNTED CONTROLLER
	WOOD POLE FOR SIGNAL SUPPORT
	GUYING DEVICE ANGLE ANCHOR
	SIGNAL HEAD WITH NUMBER AND BACKPLATE

DETAIL FOR GREATER THAN 60 Km/h DESIGN

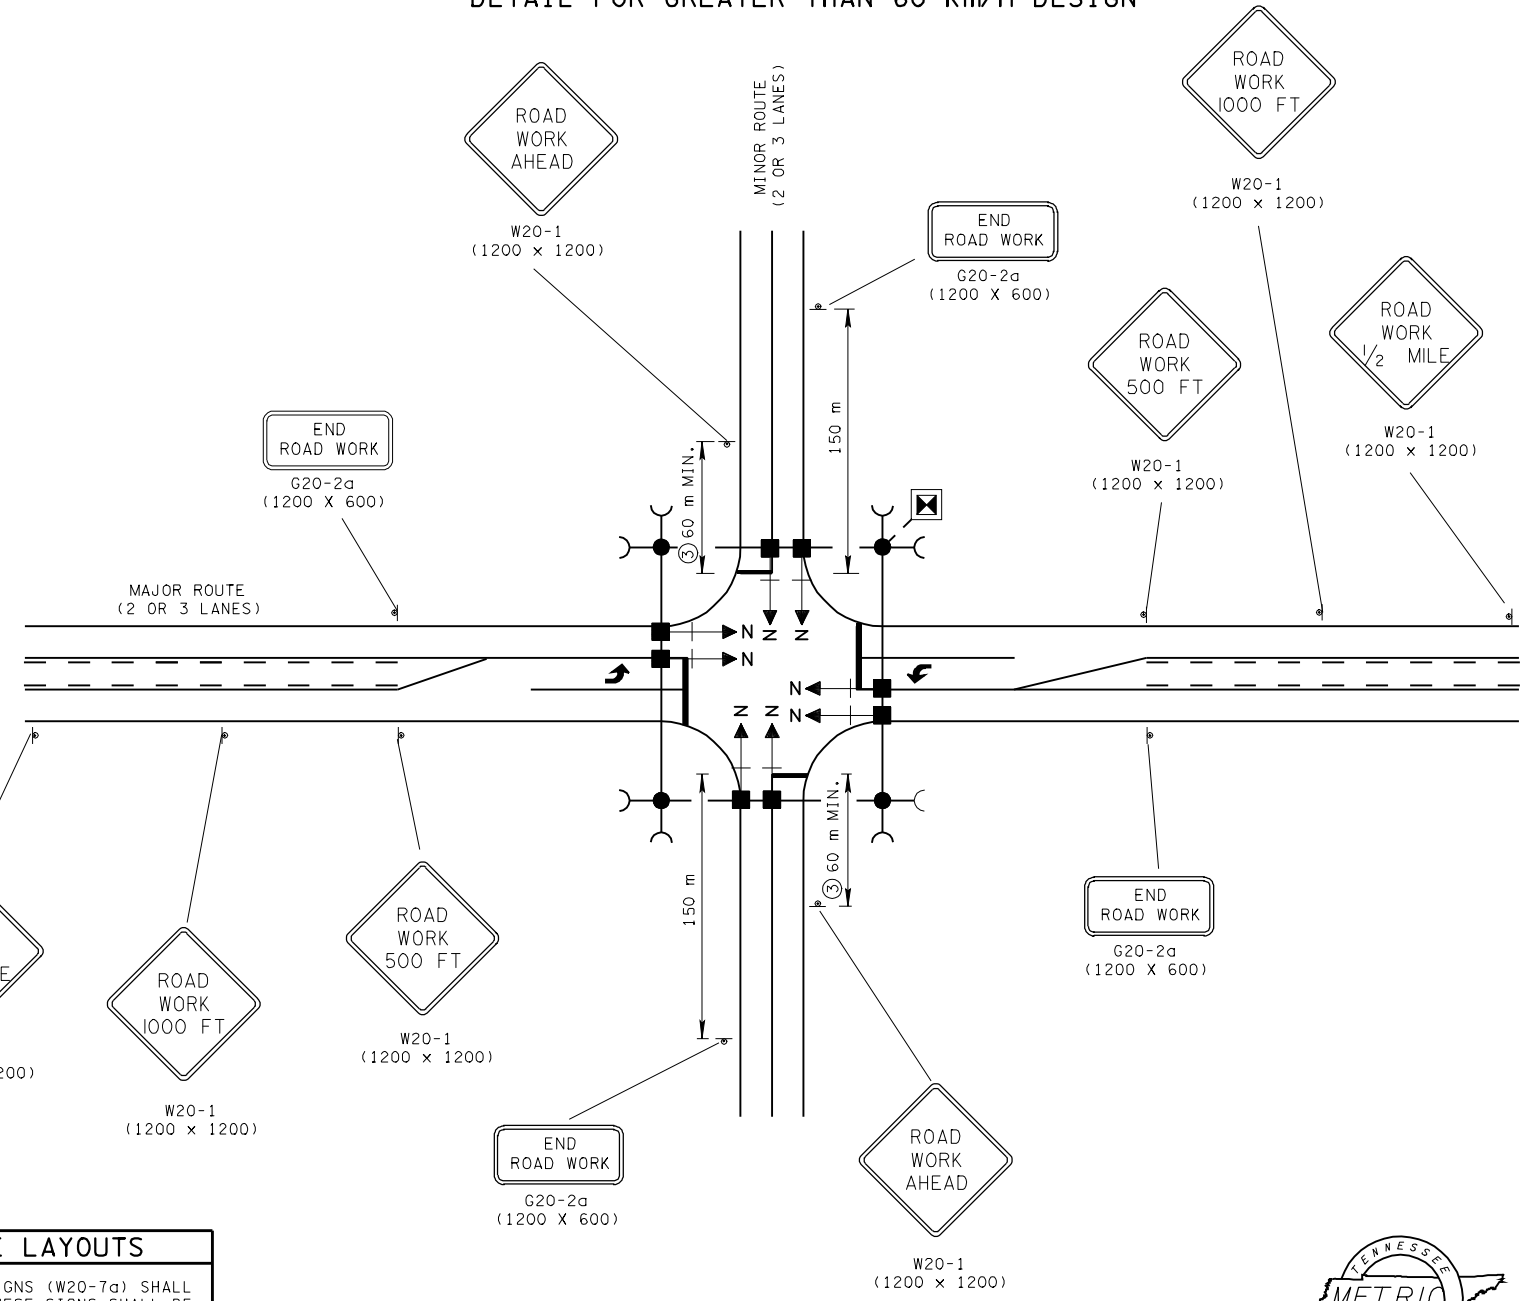

CONSTRUCTION SIGN QUANTITIES (ITEM NO. 712M06)	
"T" INTERSECTIONS	- 15.61 m ²
4 - LEGGED INTERSECTIONS	- 17.84 m ²