




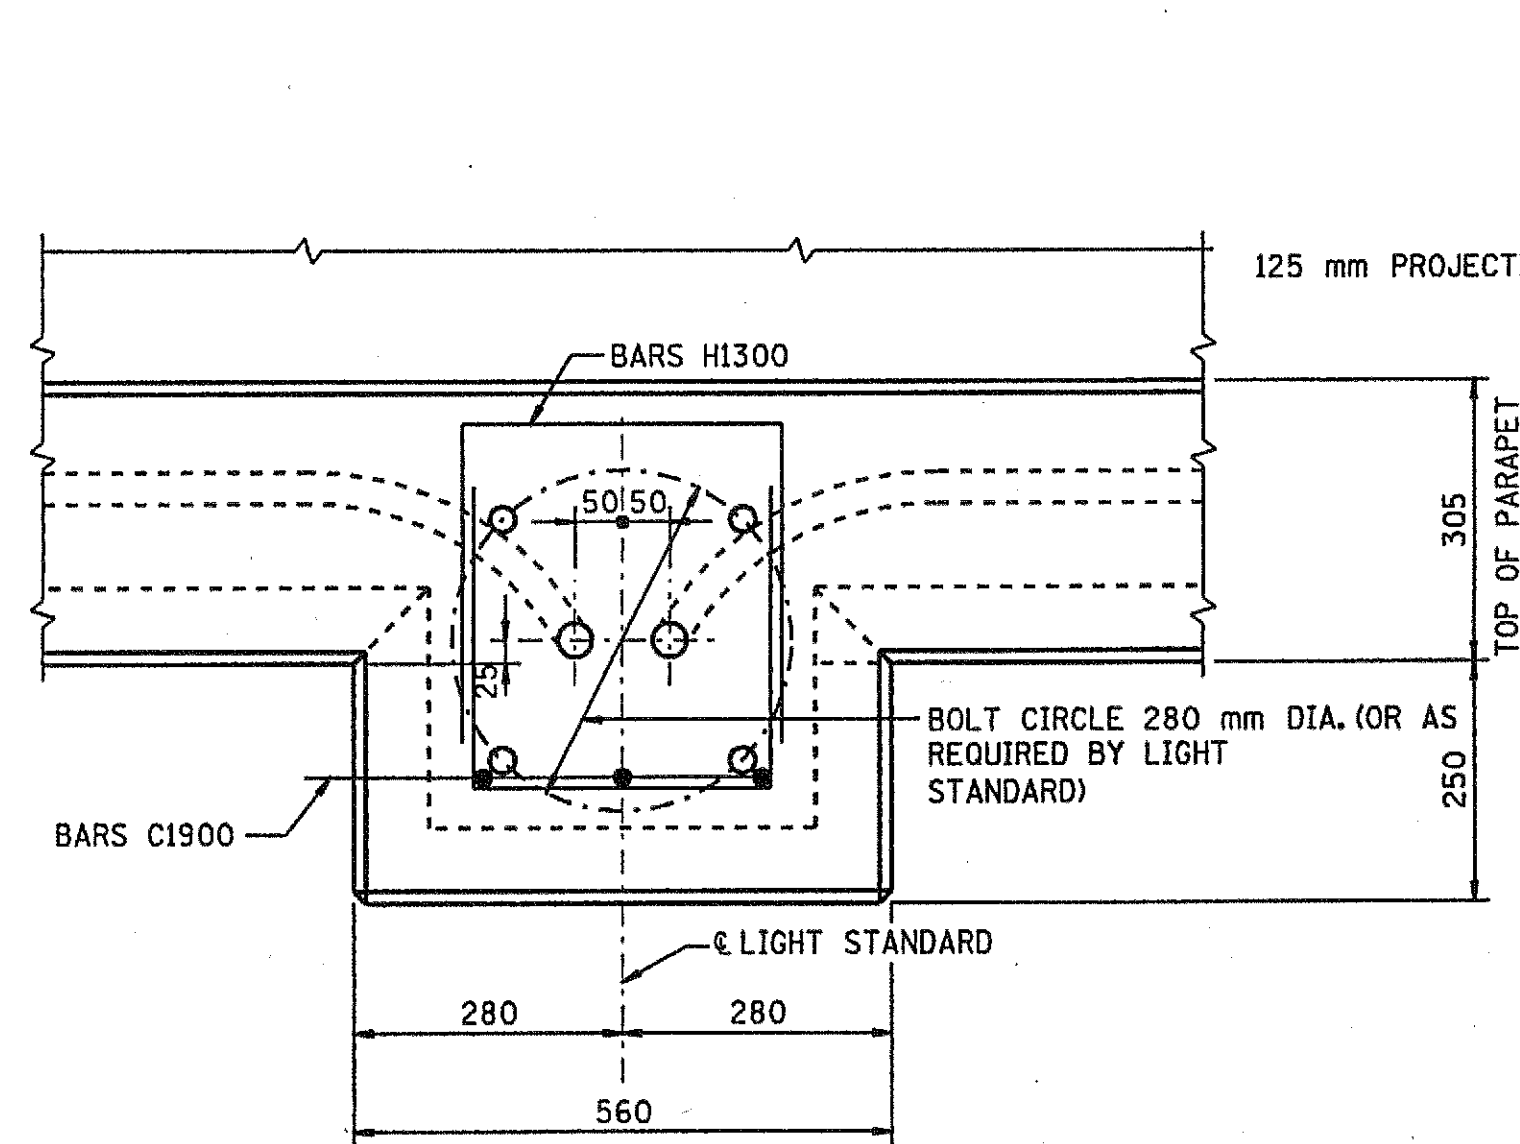


PLAN

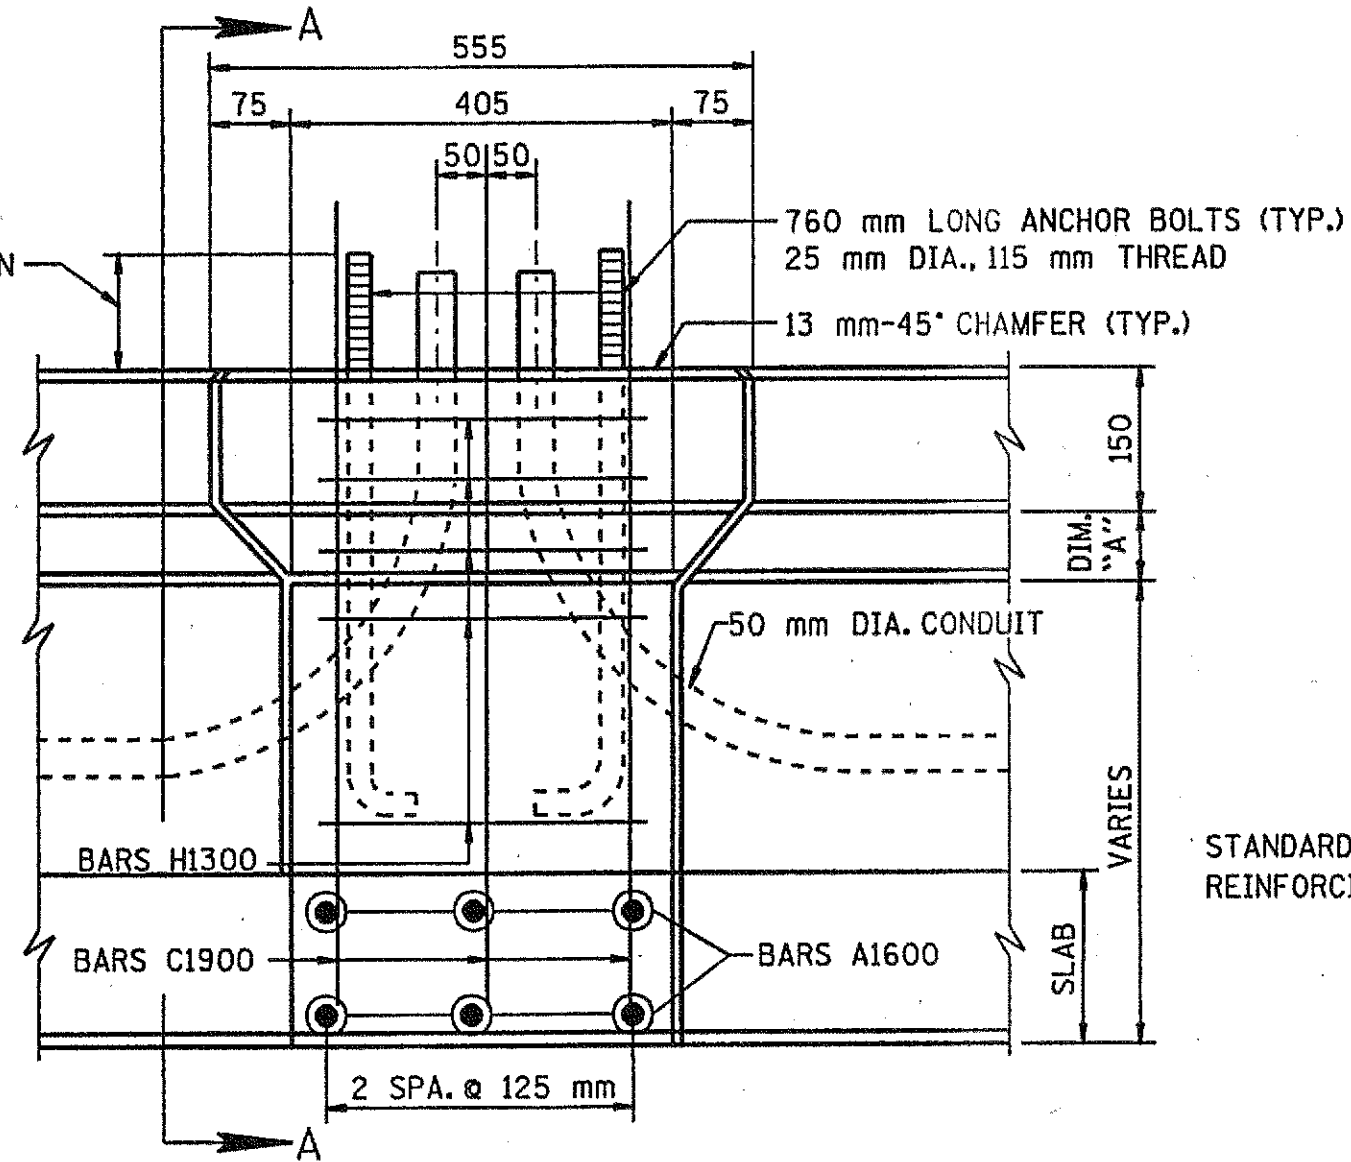

ELEVATION

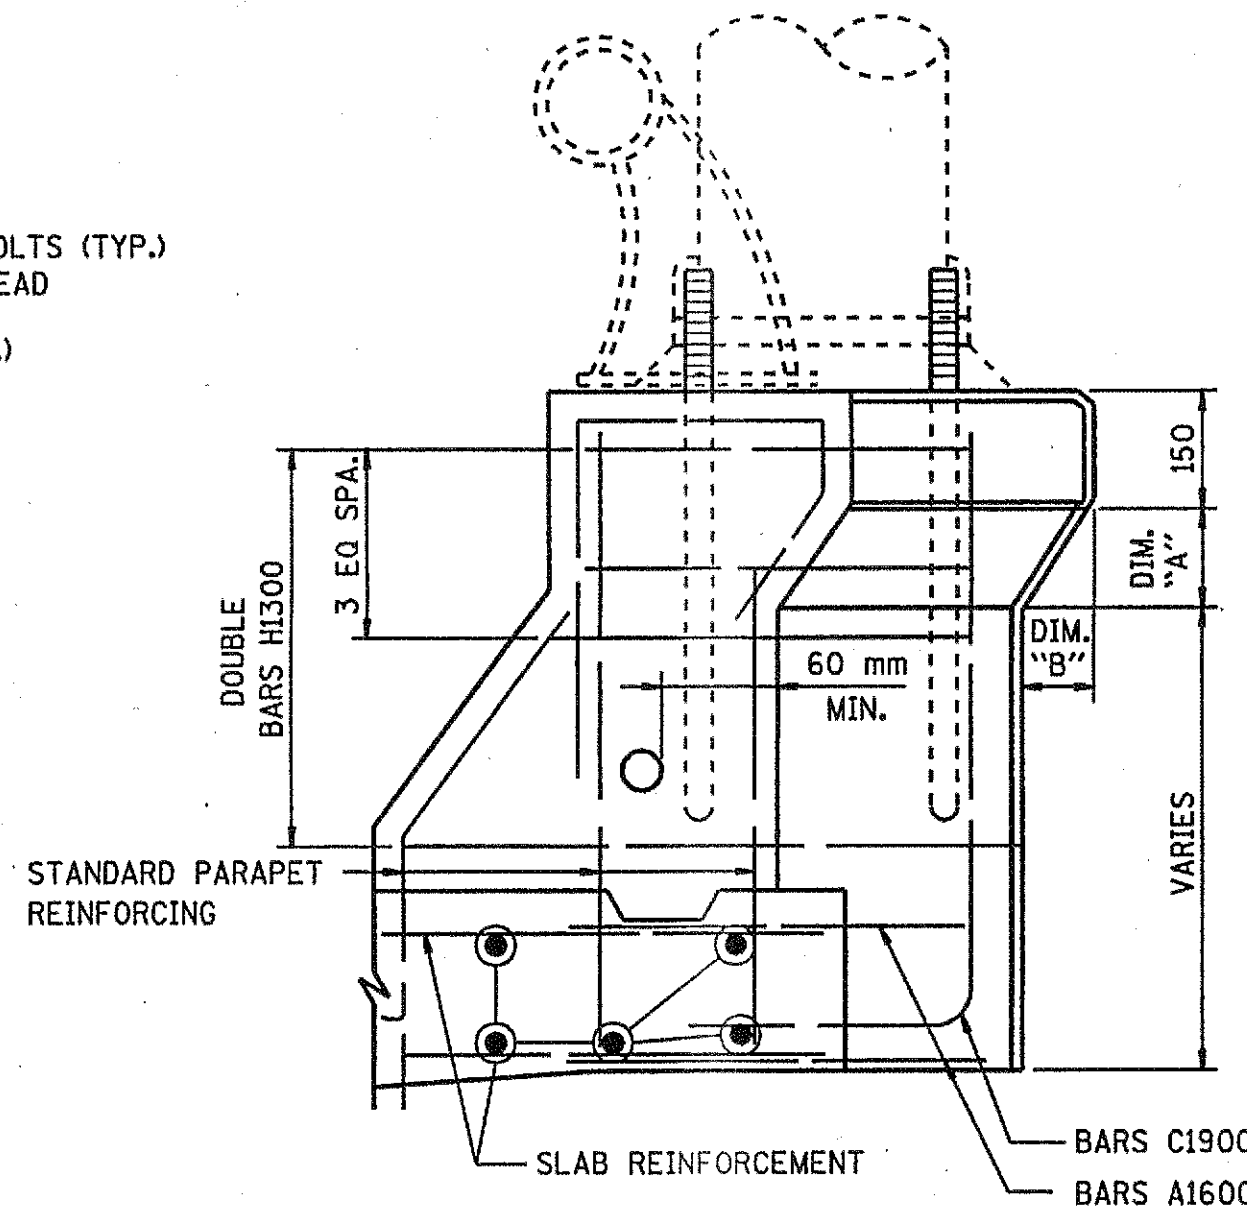

SECTION A-A

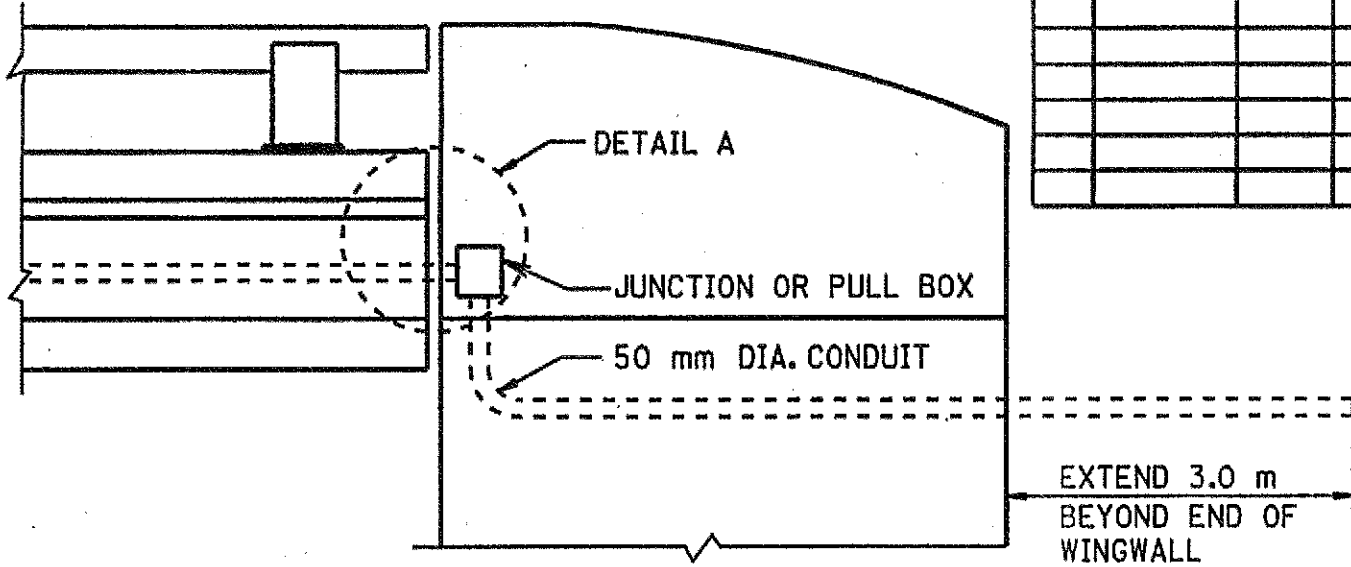


ELEVATION AT ABUTMENT

	DIM. "A"	DIM. "B"
	50 mm	50 mm



ESTIMATED QUANTITIES PER LIGHT STANDARD SUPPORT

CLASS A CONCRETE	REINFORCING STEEL
0.115 m ³	30 kg


NOTE: ALL MATERIALS SHOWN ON THIS DRAWING SHALL BE COMPENSATED FOR UNDER ITEM NO.'s 714M01.01 THRU 714M01.30, STRUCTURE LIGHTING (BRIDGE No. _____) EXCEPT CONCRETE AND REINFORCING STEEL TO BE INCLUDED IN THE PRICE BID FOR PARAPETS.

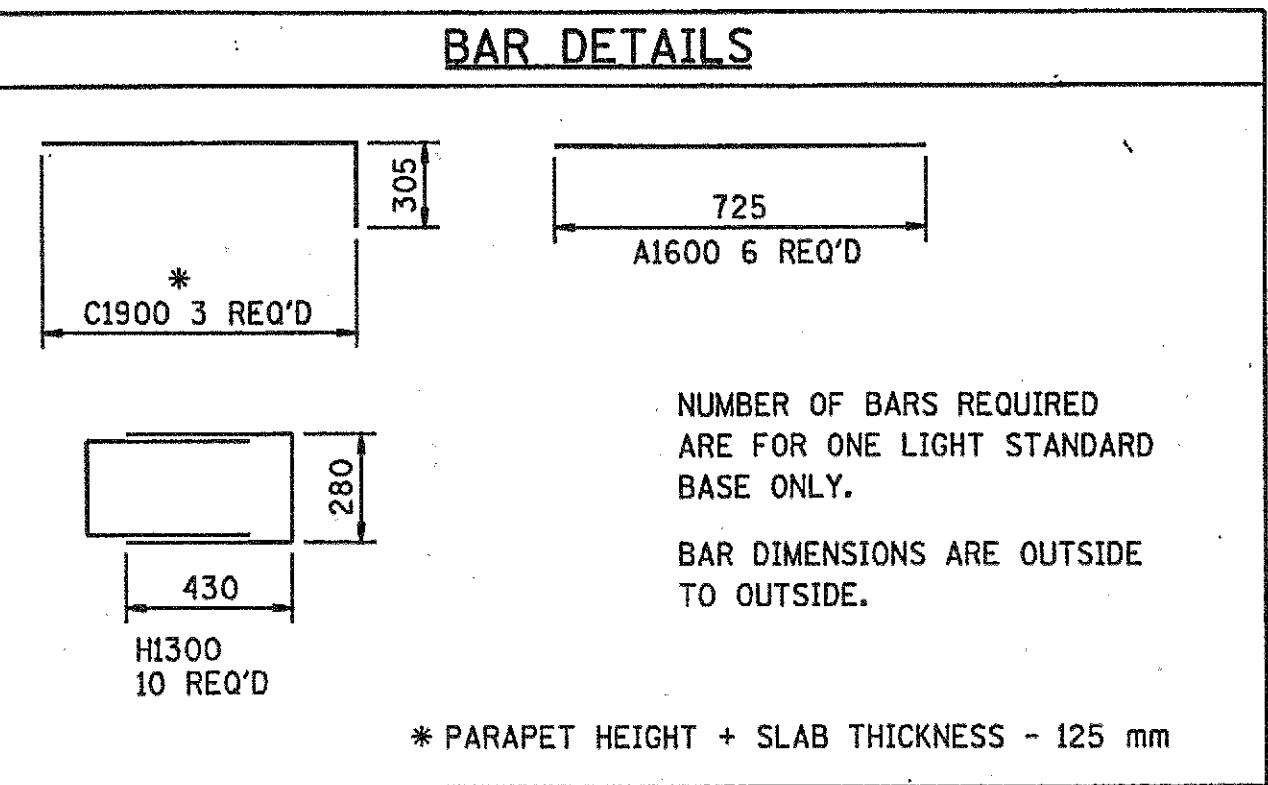


NOTE: THESE SUPPORT DETAILS ARE INTENDED FOR LIGHT SUPPORTS ONLY, AND SHOULD NOT BE USED FOR SUPPORT OF STRAIN POLES.

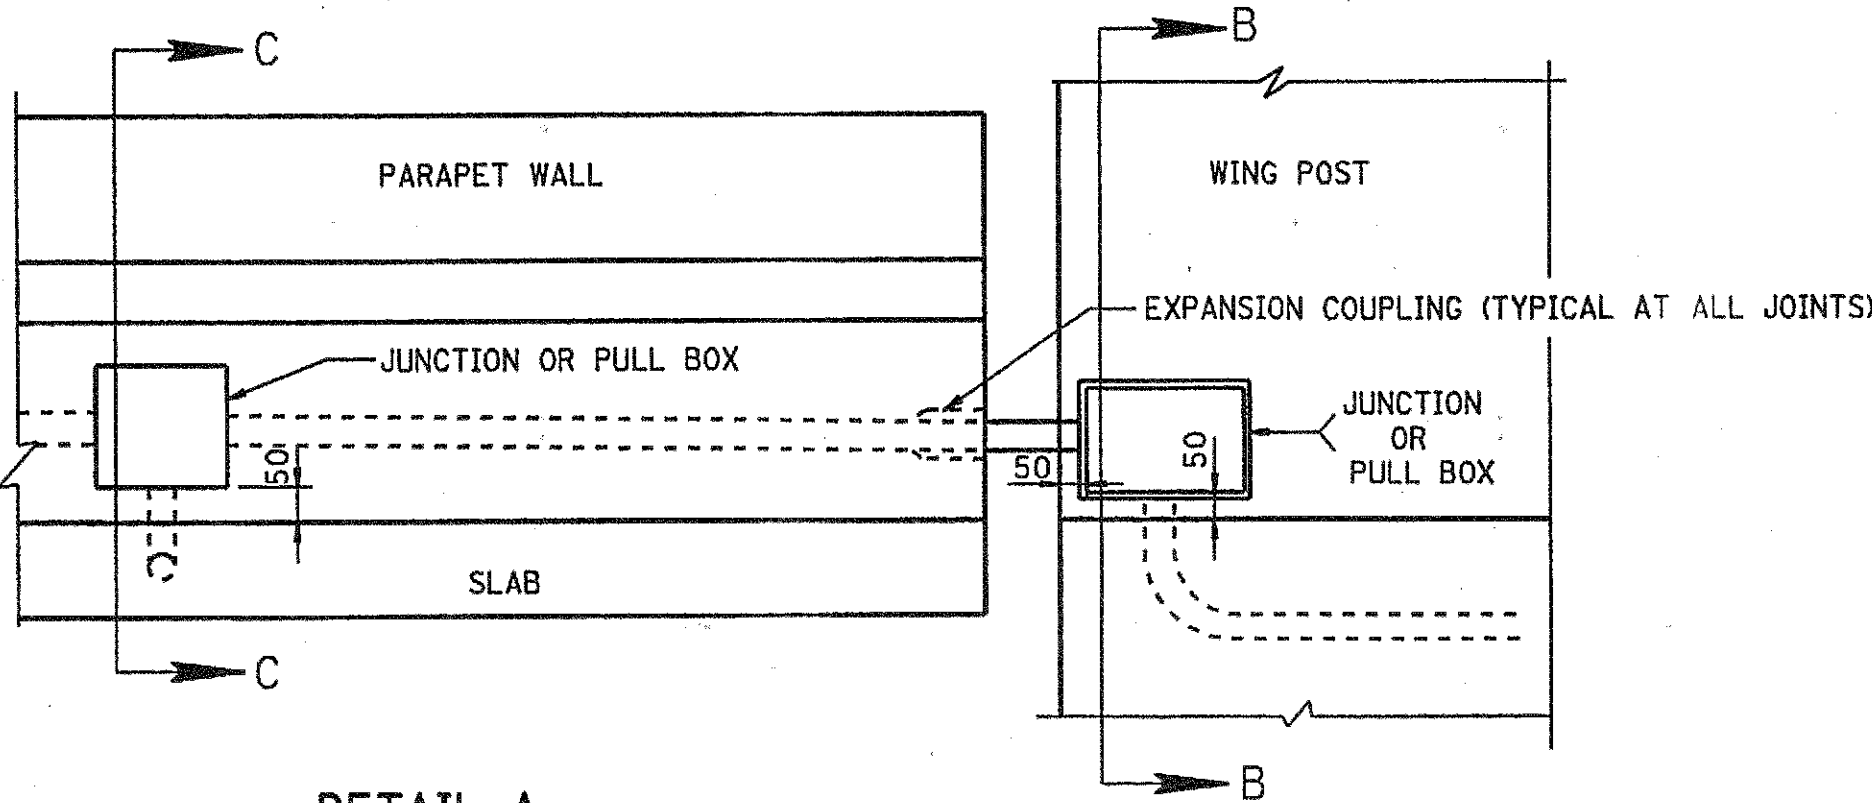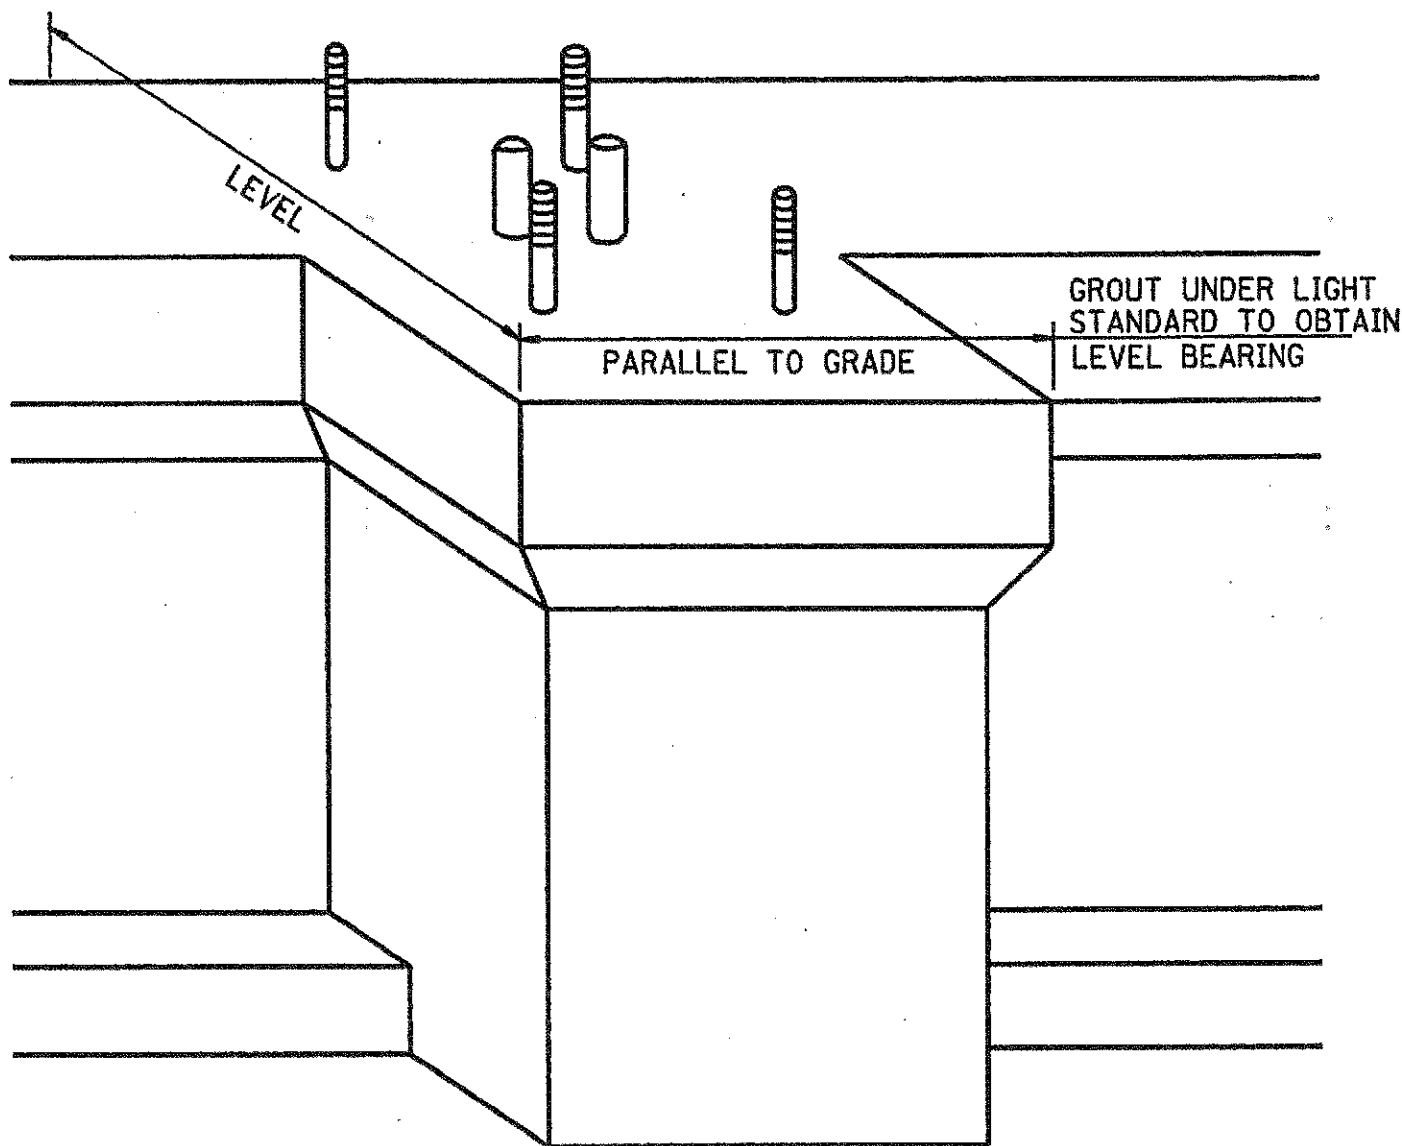

DETAIL A

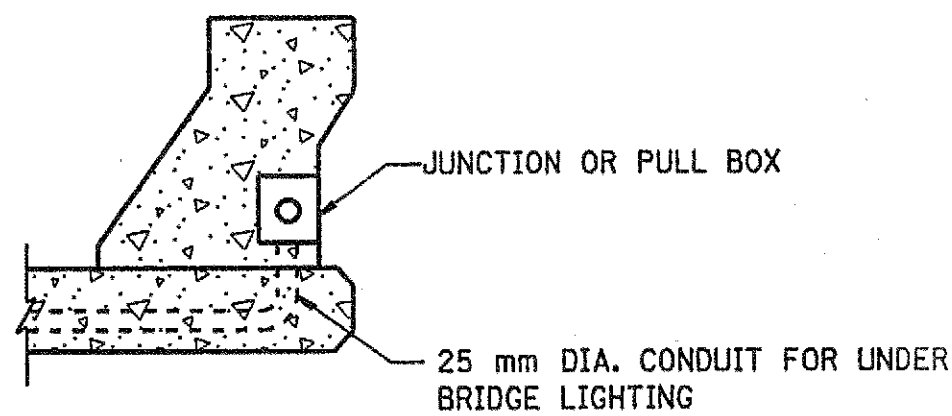

SECTION C-C

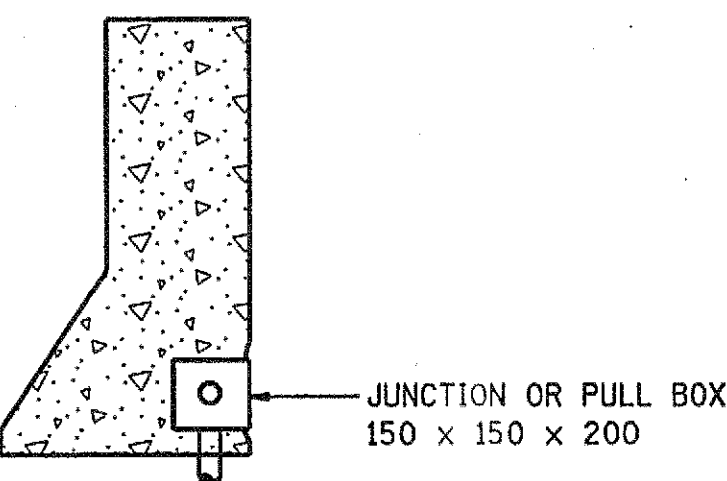

SECTION B-B

PROJECT NO.

YEAR

SHEET NO.

1996

REVISIONS

NO.

DATE

BY

BRIEF DESCRIPTION

1

6-10-96

BRB

NEW METRIC STANDARD

2

4-8-05

JHW

DELETED DRAWING REFERENCE

</

ALL UNITS ARE IN MILLIMETERS UNLESS NOTED OTHERWISE.

MINOR REVISION - FHWA APPROVAL NOT REQUIRED

STATE OF TENNESSEE DEPARTMENT OF TRANSPORTATION

STANDARD DRAWING LIGHT STANDARD SUPPORT DETAILS 1996

DESIGNED BY _____ DATE _____
DRAWN BY _____ DATE 10-73
SUPERVISED BY _____ DATE _____
CHECKED BY _____ DATE _____

CORRECT *Edward P. Wasserman*
ENGINEER OF STRUCTURES

