

# INDEX OF DRAWINGS

- 1 OF 35 COVER SHEET
- 2 OF 35 DATA SHEET
- 3 OF 35 EXISTING CONDITIONS
- 4 OF 35 AIRPORT LAYOUT PLAN
- 5 OF 35 TERMINAL AREA PLAN
- 6 OF 35 RUNWAY 8 INNER APPROACH AND DATA
- 7 OF 35 RUNWAY 26 INNER APPROACH
- 8 OF 35 RUNWAY 26 INNER APPROACH DATA - 1
- 9 OF 35 RUNWAY 26 INNER APPROACH DATA - 2
- 10-11 OF 35 AIRPORT AIRSPACE
- 12-28 OF 35 AIRPORT AIRSPACE DATA SHEETS
- 29 OF 35 RUNWAY 8-26 DEPARTURE SURFACE PLAN & PROFILE
- 30 OF 35 EXISTING LAND USE PLAN
- 31 OF 35 FUTURE LAND USE PLAN
- 32 OF 35 EXHIBIT 'A' AIRPORT PROPERTY INVENTORY MAP
- 33 OF 35 EXHIBIT 'A' DATA SHEET
- 34 OF 35 CAPITAL IMPROVEMENT PLAN
- 35 OF 35 CAPITAL IMPROVEMENT PLAN DATA SHEET

# STATE OF TENNESSEE OFFICIALS

- Bill Lee, Governor
- Butch Eley, TDOT Commissioner
- Preston Elliott, Chief of Environment & Planning
- Will Reid, Chief Engineer
- John Paul Saalwaechter, Aeronautics Director
- Evan Lester, Transportation Manager

# MAYOR

RJ Crawford

# CITY COUNCIL MEMBERS

- Art Gernt
- Rob Harrison
- Mike Turner
- Scot Shanks

# CITY MANAGER

Greg Wood

# CITY ATTORNEY

Randall A. York



REVISIONS		
REV	DATE	DESCRIPTION

PREPARED BY  
**AtkinsRealis**  
 404 BNA Drive  
 Suite 600  
 Nashville, TN 37217  
 Tel: +1 (615) 395-0298  
 www.atkinsrealis.com

**AIRPORT LAYOUT PLAN**  
**AUGUST 2024**

## CUMBERLAND COUNTY

### AIRPORT LOCATION

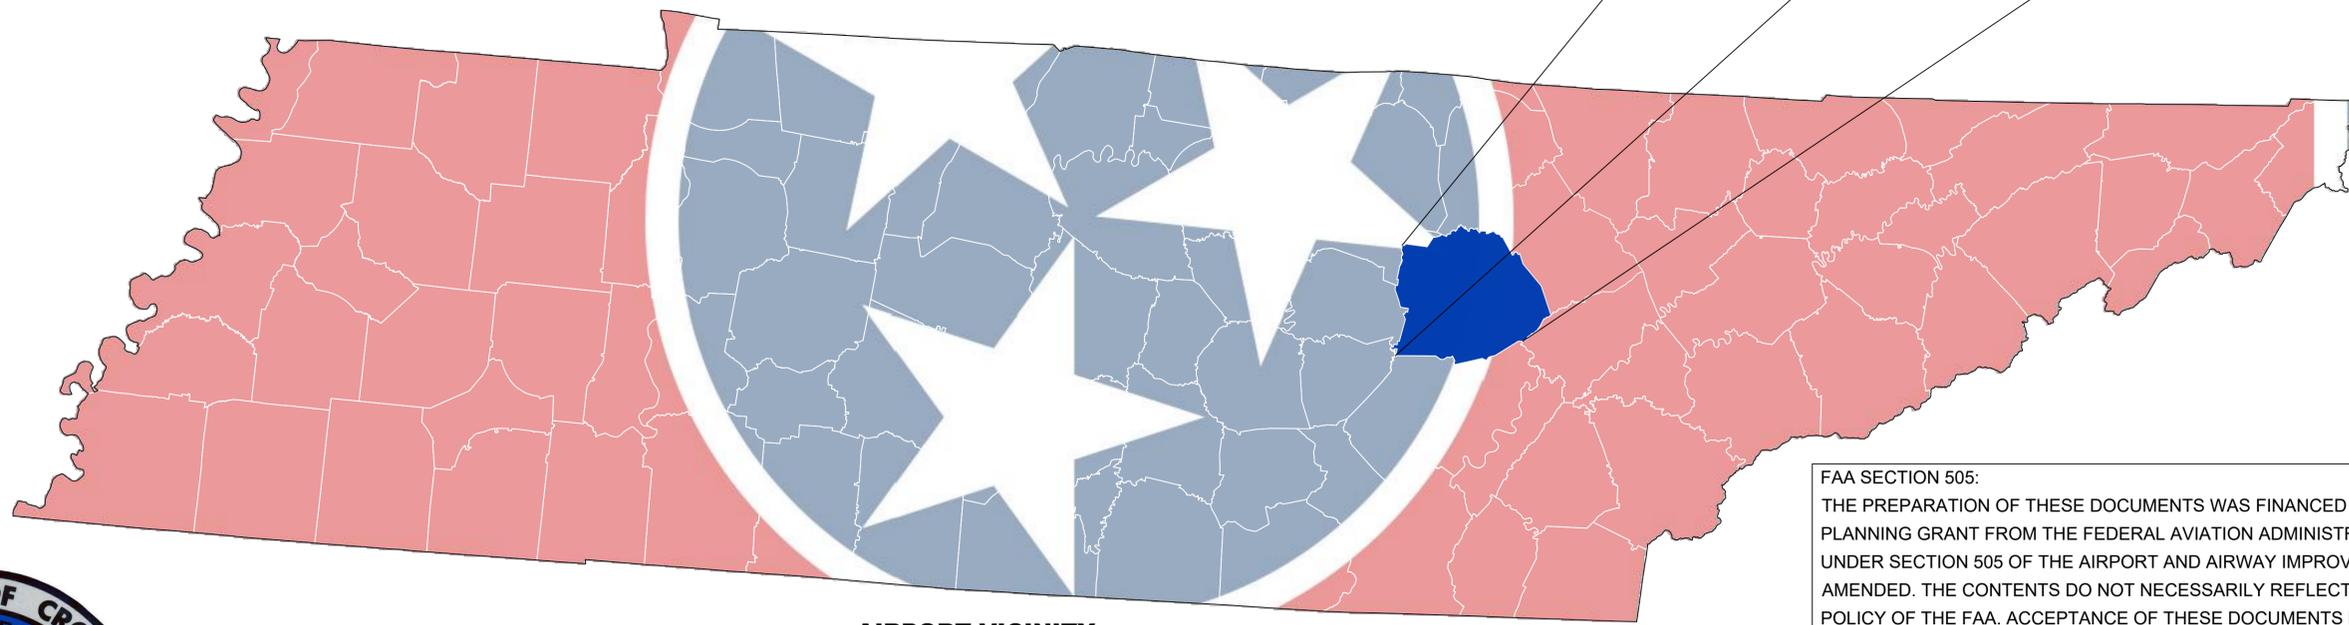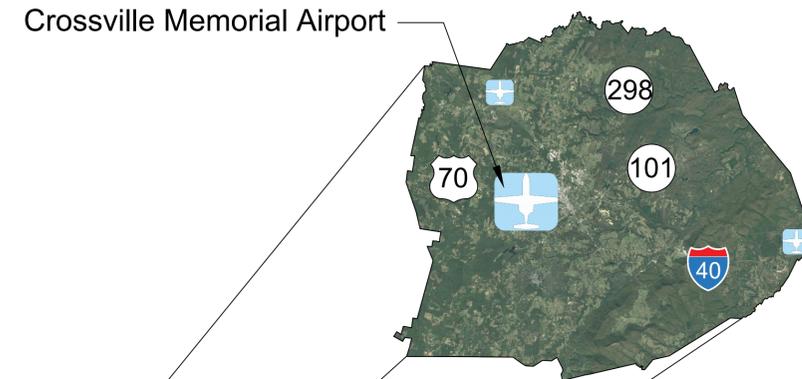

**AIRPORT VICINITY**

**FAA SECTION 505:**  
 THE PREPARATION OF THESE DOCUMENTS WAS FINANCED IN PART THROUGH A PLANNING GRANT FROM THE FEDERAL AVIATION ADMINISTRATION AS PROVIDED UNDER SECTION 505 OF THE AIRPORT AND AIRWAY IMPROVEMENT ACT OF 1982, AS AMENDED. THE CONTENTS DO NOT NECESSARILY REFLECT THE OFFICIAL VIEWS OR POLICY OF THE FAA. ACCEPTANCE OF THESE DOCUMENTS BY THE FAA DOES NOT IN ANY WAY CONSTITUTE A COMMITMENT ON THE PART OF THE UNITED STATES TO PARTICIPATE IN ANY DEVELOPMENT DEPICTED HEREIN NOR DOES IT INDICATE THAT THE PROPOSED DEVELOPMENT IS ENVIRONMENTALLY ACCEPTABLE IN ACCORDANCE WITH APPROPRIATE PUBLIC LAWS.



# CSV - Crossville Memorial Airport

OPERATED BY: City of Crossville

AtkinsRealis Project Number: 100070199  
 TAD Project Number: 18-555-0149-20


RUNWAY DATA				
ITEM	RUNWAY 08		RUNWAY 26	
	EXISTING	PROPOSED	EXISTING	PROPOSED
DESIGN AIRCRAFT	CESSNA 172	SAME	CESSNA 172	SAME
RUNWAY DESIGN CODE (RDC)	A-I-5000	SAME	A-I-5000	SAME
RUNWAY APPROACH REFERENCE CODE (APRC)	D/IV/4000 D/IV/4000	SAME	D/IV/4000 D/IV/4000	SAME
RUNWAY DEPARTURE REFERENCE CODE (DPRC)	D/IV D/V	SAME	D/IV D/V	SAME
PAVEMENT STRENGTH	SINGLE WHEEL	33,000	SAME	33,000
	DUAL WHEEL	62,000	SAME	62,000
	2D WHEELS IN TANDEM	N/A	SAME	N/A
	2D WHEELS IN DOUBLE TANDEM	N/A	SAME	N/A
	PCN	22 F/D/X/T	SAME	22 F/D/X/T
RUNWAY SURFACE TYPE-CONDITION	ASPHALT-GOOD	SAME	ASPHALT-GOOD	SAME
RUNWAY SURFACE TREATMENT	N/A	SAME	N/A	SAME
% EFFECTIVE GRADIENT <sup>1</sup>	0.31%	SAME	0.31%	SAME
% MAXIMUM GRADIENT	1.25%	SAME	1.25%	SAME
% WIND COVERAGE (ALL)	10.5 KNOTS	96.69%	SAME	96.69%
	13.0 KNOTS	98.34%	SAME	98.34%
	16.0 KNOTS	99.79%	SAME	99.79%
	20.0 KNOTS	99.98%	SAME	99.98%
RUNWAY LENGTH (FT.)	5,423	SAME	5,423	SAME
RUNWAY WIDTH (FT.)	100	SAME	100	SAME
BLAST PAD LENGTH (FT.)	N/A	SAME	N/A	SAME
BLAST PAD WIDTH (FT.)	N/A	SAME	N/A	SAME
DISPLACED THRESHOLD (FT.)	N/A	SAME	N/A	SAME
THRESHOLD ELEVATION (FT.)	1,880.9	SAME	1,886.9	SAME
RUNWAY SAFETY AREA (RSA)	BEYOND RUNWAY END (FT.)	240	SAME	240
	WIDTH (FT.)	120	SAME	120
RUNWAY END COORDINATES <sup>2</sup>	LATITUDE	35° 56' 57.02" N	SAME	35° 57' 12.28" N
	LONGITUDE	85° 05' 37.53" W	SAME	85° 04' 34.31" W
ELEVATIONS OF RUNWAY END (FT.) (NAVD88)	1,880.9	SAME	1,886.9	SAME
RUNWAY LIGHTING	HIRL	SAME	HIRL	SAME
APPROACH RUNWAY PROTECTION ZONE (RPZ)	LENGTH (FT.)	1,000	SAME	1,000
	INNER WIDTH (FT.)	500	SAME	500
	OUTER WIDTH (FT.)	700	SAME	700
DEPARTURE RUNWAY PROTECTION ZONE (RPZ)	LENGTH (FT.)	1,000	SAME	1,000
	INNER WIDTH (FT.)	500	SAME	500
	OUTER WIDTH (FT.)	700	SAME	700
RUNWAY MARKING TYPE	PRECISION	SAME	PRECISION	SAME
14 CFR PART 77 APPROACH CATEGORY (SLOPE)	20:1	SAME	50:1 & 40:1	SAME
14 CFR PART 77 APPROACH TYPE	VISUAL (B)	SAME	PRECISION	SAME
APPROACH VISIBILITY MINIMUMS	VISUAL	SAME	1 MILE	SAME
AERONAUTICAL SURVEY REQUIRED FOR APPROACH	VGS	SAME	VGS	SAME
RUNWAY DEPARTURE SURFACE (DS)	NOT REQUIRED	SAME	REQUIRED	SAME
RUNWAY OBJECT FREE AREA (ROFA)	BEYOND RUNWAY END (FT.)	240	SAME	240
	WIDTH (FT.)	400	SAME	400
RUNWAY OBJECT FREE ZONE (ROFZ)	BEYOND RUNWAY END (FT.)	200	SAME	200
	WIDTH (FT.)	250	SAME	250
FAA APPROACH SURFACE <sup>3</sup>	SURFACE 2	SAME	SURFACE 5 & 6	SAME
INNER-APPROACH OFZ (IA-OFZ)	NOT REQUIRED	SAME	REQUIRED	SAME
INNER-TRANSITIONAL OFZ (IT-OFZ)	NOT REQUIRED	SAME	NOT REQUIRED	SAME
PRECISION OBSTACLE FREE ZONE (POFZ)	NOT REQUIRED	SAME	NOT REQUIRED	SAME
NAVIGATIONAL AIDS	VOR, DME	SAME	GPS, ILS, LOC, GS, VOR, DME	SAME
VISUAL AIDS	VASI-4R	SAME	PAPI-4L	SAME
TOUCHDOWN ZONE ELEVATION (TDZE) (FT.)	1,882.0	SAME	1,871.0	SAME
VERTICAL & HORIZONTAL DATUM	NAVD88 / NAD83 TN	SAME	NAVD88 / NAD83 TN	SAME
STATE RUNWAY SAFETY AREA	BEYOND RUNWAY END (FT.)	100	SAME	100
	WIDTH (FT.)	150	SAME	150

NOTES:  
 1/ ALL RUNWAYS MEET LINE-OF-SIGHT REQUIREMENTS.  
 2/ ALL LATITUDE AND LONGITUDE COORDINATES ARE DEPICTED IN NAD83 COORDINATE SYSTEMS. VERTICAL CONTROL DATUM IS DEPICTED IN NAVD88.  
 3/ SEE INNER APPROACH SHEETS FOR FAA APPROACH SURFACE PENETRATIONS.

DECLARED DISTANCES - EXISTING				
	TORA	TODA	ASDA	LDA
RUNWAY 8	5,423'	5,423'	5,423'	5,423'
RUNWAY 26	5,423'	5,423'	5,423'	5,423'

DECLARED DISTANCES - FUTURE				
	TORA	TODA	ASDA	LDA
RUNWAY 8	5,423'	5,423'	5,423'	5,423'
RUNWAY 26	5,423'	5,423'	5,423'	5,423'

MODIFICATIONS TO STANDARDS			
APPROVAL DATE	AIRSPACE CASE	STANDARD TO BE MODIFIED	DESCRIPTION
N/A	N/A	N/A	N/A
N/A	N/A	N/A	N/A
N/A	N/A	N/A	N/A

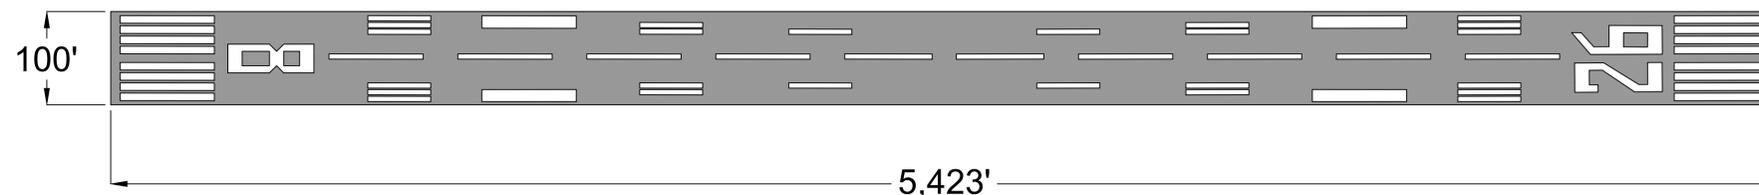


\*RUNWAY GRAPHIC NOT TO SCALE

AIRPORT DATA TABLE		
ITEM	EXISTING	PROPOSED
AIRPORT REFERENCE CODE (ARC)	A-I	SAME
MEAN MAX. TEMP OF HOTTEST MONTH	JULY 84.6°	SAME
AIRPORT ELEVATION (MSL) (FT.)	1,881.7	SAME
NAVAIDS	ILS, BEACON, VOR, GPS, DME, LOC, GS, REILS, PAPI, VASI	
AIRPORT REFERENCE POINT	LATITUDE	35° 57' 04.65" N
	LONGITUDE	85° 05' 05.92" W
MISC. FACILITIES	TAXIWAY LIGHTING, COMPASS ROSE, LIGHTED WIND CONE, SEGMENTED CIRCLE, ASOS	
CRITICAL AIRCRAFT	CESSNA 172	SAME
WINGSPAN (FT.)	36.08	SAME
MAIN GEAR WIDTH (MGW) (FT.)	8.13	SAME
COCKPIT TO MAIN GEAR (CMG) (FT.)	5.42	SAME
APPROACH SPEED (KNOTS)	62	SAME
MAGNETIC VARIATION (OCT 2023) <sup>1</sup>	5° 16' WEST	0° 4' WEST PER YEAR
NPIAS SERVICE LEVEL	GENERAL AVIATION	SAME
STATE EQUIVALENT SERVICE LEVEL	COMMUNITY BUSINESS	SAME


NOTE:  
 1/ SOURCE: WWW.NGDC.NOAA.GOV

IFR WIND COVERAGE

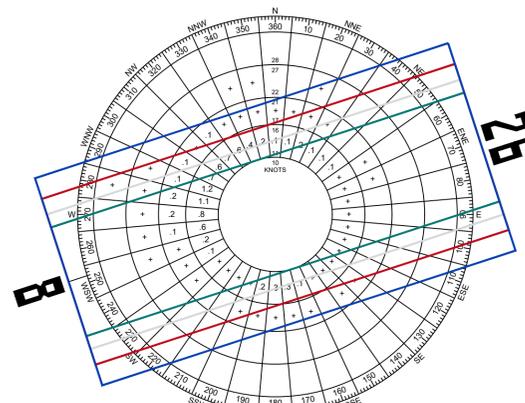


IFR WIND COVERAGE	
CROSSWIND COMPONENT	RUNWAY 8/26
10.5 KTS	95.58%
13 KTS	97.83%
16 KTS	99.70%
20 KTS	99.96%

VFR WIND COVERAGE

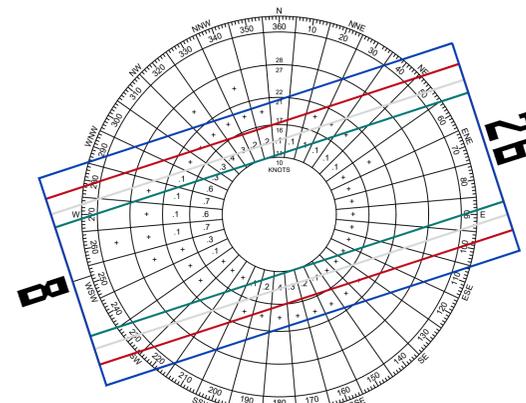

VFR WIND COVERAGE	
CROSSWIND COMPONENT	RUNWAY 8/26
10.5 KTS	97.02%
13 KTS	98.49%
16 KTS	99.83%
20 KTS	99.98%

ALL WEATHER WIND COVERAGE

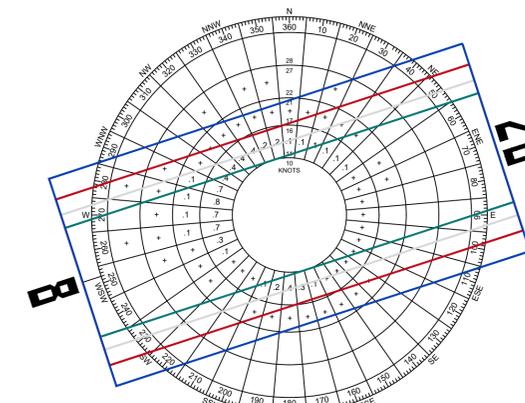

ALL WEATHER WIND COVERAGE	
CROSSWIND COMPONENT	RUNWAY 8/26
10.5 KTS	96.69%
13 KTS	98.34%
16 KTS	99.79%
20 KTS	99.98%

NOTES:  
 1/ WIND DATA DERIVED FROM NOAA'S INTEGRATED SURFACE DATABASE (ISD); CROSSVILLE MEMORIAL - WHITSON STATION; COVERING YEARS 2013 - 2022.  
 2/ WIND ANALYSIS COMPLETED MAY 2023.  
 3/ RUNWAY TRUE ORIENTATION USED FOR ANALYSIS, SEE A/C 1509300-138, FIGURE B-4.

DRAFT DATA SHEET

AIRPORT LAYOUT PLAN UPDATE  
CROSSVILLE MEMORIAL AIRPORT  
CROSSVILLE, TENNESSEE

SHEET TITLE

PROJECT

CLIENT

REVISIONS

NO.	DATE	DESCRIPTION
1	10/07/2024	ISSUE FOR PERMITTING
2	11/14/2024	ISSUE FOR PERMITTING
3	12/12/2024	ISSUE FOR PERMITTING

JOB NO. 100070109  
 DRAWN BY: SH  
 CHECKED BY: RK  
 DATE: 7/3/2024

SHEET 02 OF 35

AtkinsRéalis

404 BVA Drive  
Suite 600  
Raleigh, NC 27617



Tel: +1 (815) 288-0288  
www.atkinsrealis.com

C:\pw\_work\larknath01\wstakins\_haye5352\dms12113102\_CSV\_DATA.dwg

LEGEND			
DESCRIPTION	EXISTING	DESCRIPTION	EXISTING
AIRPORT REFERENCE POINT <sup>1</sup>	⊙	FENCE <sup>5</sup>	—x—x—x—
PROPERTY LINE	PL	THRESHOLD LIGHTS	•••••
15' BUILDING RESTRICTION LINE	BRL	RUNWAY END IDENTIFIER LIGHTS (REILS)	⬆️ ⬆️ ⬆️
RUNWAY SAFETY AREA (RSA)	—RSA—	PRECISION APPROACH PATH INDICATORS (PAPI)	⬆️ ⬆️ ⬆️ ⬆️
STATE RUNWAY SAFETY AREA (RSA) <sup>2</sup>	—RSA—	ASOS	⬆️ ⬆️ ⬆️ ⬆️
RUNWAY OBJECT FREE AREA (ROFA)	—ROFA—	LIGHTED WINDCONE	⊙
RUNWAY OBSTACLE FREE ZONE (ROFZ)	—ROFZ—	SEGMENTED CIRCLE - TRAFFIC PATTERN INDICATORS	⊙
RUNWAY PROTECTION ZONE (RPZ)	—RPZ—	AIRPORT BEACON	+
TAXIWAY/LANE OBJECT FREE AREA (TOFA)	—TOFA—	BUILDING IDENTIFICATION	⊙
TAXIWAY/LANE SAFETY AREA (TSA) <sup>3</sup>	—TSA—	TAXIWAY IDENTIFIER	⊙
PART 77 APPROACH SURFACE (AS)	—P77-AS—	RUNWAY IDENTIFIER	⊙
FAA APPROACH SURFACE	—AS-5 / AS-2—	ASOS CRITICAL AREA	⊙
PAPI OBSTACLE CLEARANCE SURFACE (OCS)	—PAPI—	PRIMARY AIRPORT CONTROL STATION (PACS)	⊙
DEPARTURE SURFACE (DS)	—DS—	SECONDARY AIRPORT CONTROL STATION (SACS)	⊙
VERTICAL GUIDANCE SURFACE (VGS)	—VGS—	TIE-DOWN	⊙
EXTENDED RUNWAY CENTERLINE <sup>4</sup>	—ELC—	NAVAID CRITICAL AREA	⊙
TOPOGRAPHIC CONTOURS (10-FT)	—TC—	COMPASS ROSE	⊙
EXISTING AIRPORT BUILDINGS	⊙	AIRPORT EASEMENT	⊙
GLIDESLOPE ANTENNA	⊙		

LEGEND NOTES:  
 1. ALL LATITUDE AND LONGITUDE COORDINATES ARE DEPICTED IN NAD83 COORDINATE SYSTEMS. VERTICAL CONTROL DATUM IS DEPICTED IN NAVD83.  
 2. STATE RUNWAY SAFETY AREA REQUIRED FOR A1 AND B1 TYPE RUNWAYS.  
 3. ALL TAXIWAY EDGE SAFETY MARGINS (TESM) ARE 5 FEET.  
 4. RUNWAY ELEVATIONS SHOWN INCLUDE FAA ADJUSTMENT OF 20/115/115 FEET FOR RAILWAYS/HIGHWAYS/PUBLIC ROADS/PRIVATE ROADS RESPECTIVELY.  
 5. FENCE HEIGHT IS 6 FEET AGL.  
 6. CROSSWIND COMPONENT IS 10.5 KNOTS FOR EXISTING RUNWAY 8/26.

EXISTING AIRPORT BUILDINGS/STRUCTURES			
ID.	DESCRIPTION	ELEVATION	SIZE
1	Terminal	1,884.4'	4,658 Sq. Ft.
2	FBO Hangar	1,892.8'	10,831 Sq. Ft.
3	T-Hangar (10-unit)	1,883.2'	10-unit
4	T-Hangar (6-unit)	1,880.8'	6-unit
5	T-Hangar (8-unit)	1,881.4'	8-unit
6	T-Hangar (8-unit)	1,884.4'	8-unit
7	T-Hangar (4-unit)	1,883.0'	4-unit
8	Quonset Hangar	1,884.7'	8,403 Sq. Ft.
9	Conventional Hangar	1,891.8'	8,257 Sq. Ft.
10	Conventional Hangar	1,894.1'	12,342 Sq. Ft.
11	T-Hangar (6-unit)	1,883.9'	6-unit
12	T-Hangar (10-unit)	1,881.1'	10-unit
13	FBO Conventional Hangar	1,901.5'	11,158 Sq. Ft.
14	AVGAS 100LL Fuel Tank & Self-Serve Station	1,876.2'	12,000 Gallon
15	Jet A Fuel Tank & Self-Serve Station	1,876.6'	12,000 Gallon
16	Conventional Hangar	N/A	7,940 Sq. Ft.

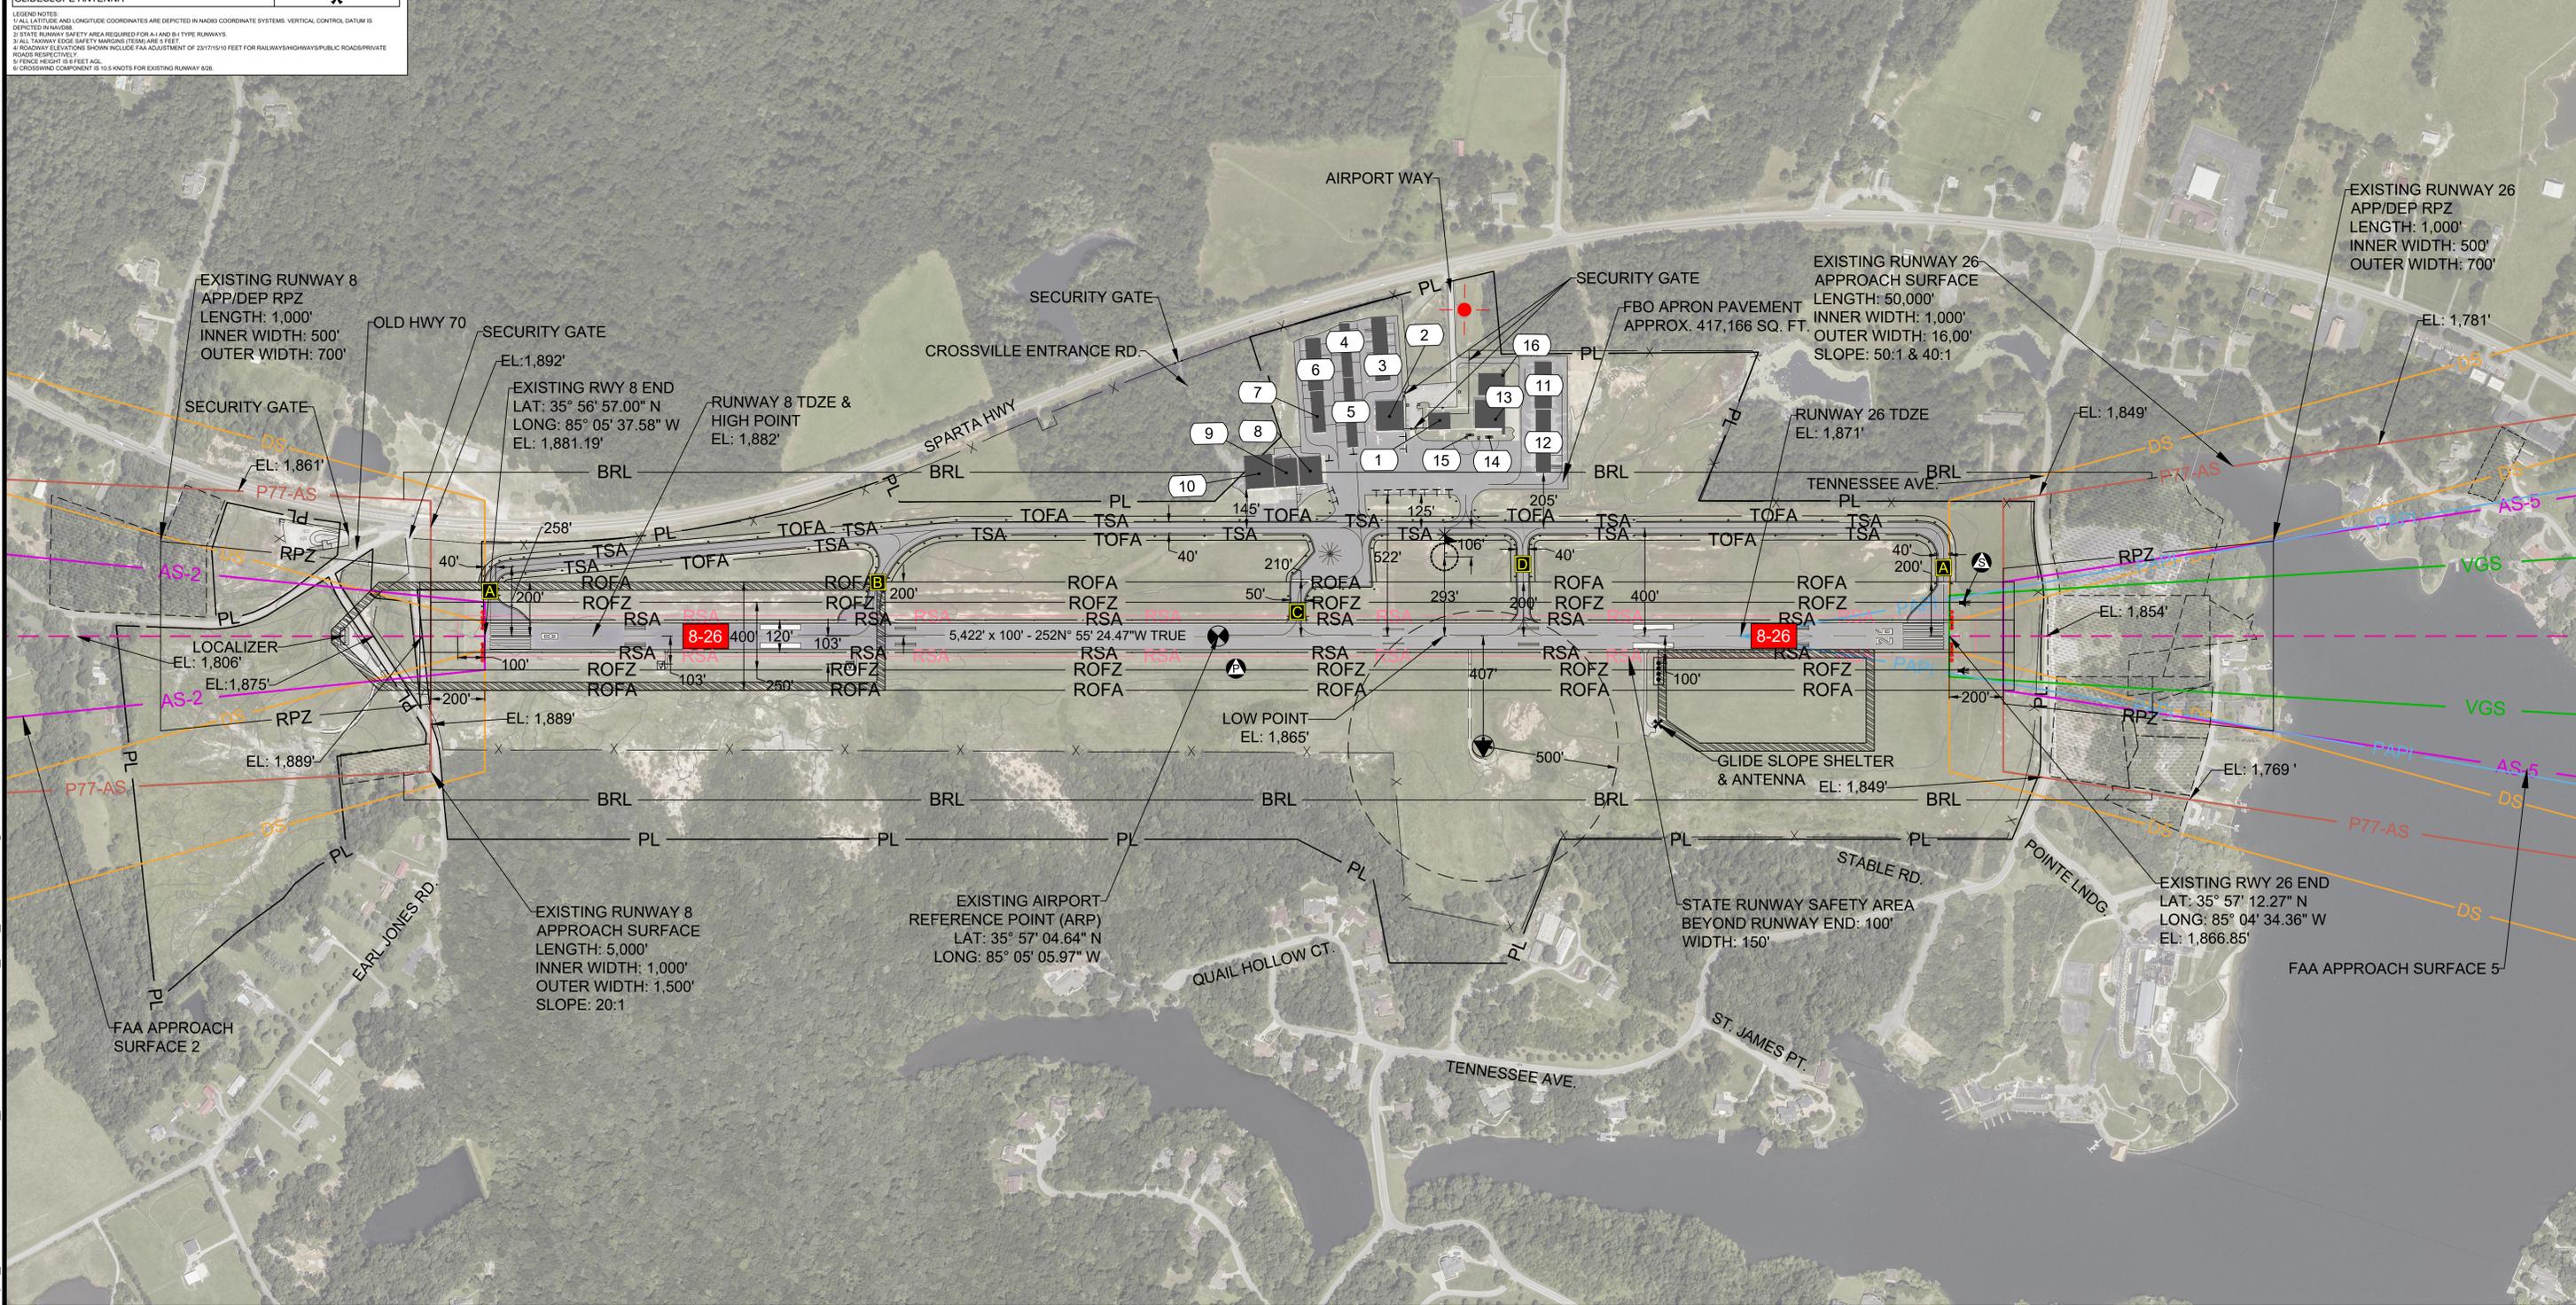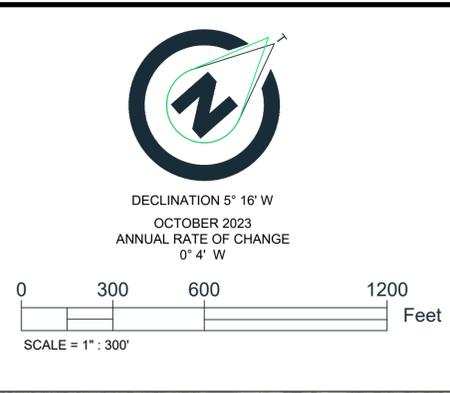

AtkinsRéalis  
 404 BVA Drive  
 Suite 600  
 Nashville, TN 37217  
 Tel: +1 (615) 266-0268  
 www.atkinsrealis.com

PROJECT TITLE  
 AIRPORT LAYOUT PLAN UPDATE  
 CROSSVILLE MEMORIAL AIRPORT  
 CROSSVILLE, TENNESSEE

CLIENT

REVISIONS

NO.	DATE	DESCRIPTION

JOB NO.  
100070106

DRAWN BY  
SK

CHECKED BY  
RK

DATE  
10/12/2024



SHEET 03 OF 35



DESCRIPTION	EXISTING	PROPOSED
AIRPORT PROPERTY LINE	PL	FPL
15' BUILDING RESTRICTION LINE	BRL	SAME
RUNWAY OBJECT FREE AREA	ROFA	SAME
FENCE	-X-X-X-X-X-	X-X-X-X-X-
AIRPORT BUILDING		
AIRFIELD PAVEMENT		
TAXIWAY/TAXILANE CENTERLINE		
TAXILANE OBJECT FREE AREA	N/A	TLOFA
TAXIWAY OBJECT FREE AREA	N/A	TOFA
TIEDOWNS		
ROADWAY	N/A	
AIRPORT PARKING	N/A	
NON-AERONAUTICAL LAND USE	N/A	
PAVEMENT DEMO	N/A	
WETLANDS	N/A	
TAXIWAY/TAXILANE ISLAND	N/A	
BUILDING IDENTIFIER	①	①
TAXIWAY IDENTIFIER	A	SAME
RUNWAY IDENTIFIER	8-26	SAME
AIRPORT REFERENCE POINT	⊙	SAME
AIRPORT BEACON	+	SAME
COMPASS ROSE	⊙	SAME
LIGHTED WIND CONE	⊙	SAME
SEGMENTED CIRCLE	⊙	SAME

ID.	DESCRIPTION	ELEVATION	SIZE
1	Terminal	1,884.4'	4,658 Sq. Ft.
2	FBO Hangar	1,892.8'	10,831 Sq. Ft.
3	T-Hangar (10-unit)	1,883.2'	10-unit
4	T-Hangar (6-unit)	1,880.8'	6-unit
5	T-Hangar (8-unit)	1,881.4'	8-unit
6	T-Hangar (8-unit)	1,884.4'	8-unit
7	T-Hangar (4-unit)	1,883.0'	4-unit
8	Quonset Hangar	1,884.7'	8,403 Sq. Ft.
9	Conventional Hangar	1,891.8'	8,257 Sq. Ft.
10	Conventional Hangar	1,894.1'	12,342 Sq. Ft.
11	T-Hangar (6-unit)	1,883.9'	6-unit
12	T-Hangar (10-unit)	1,881.1'	10-unit
13	FBO Conventional Hangar	1,901.5'	11,158 Sq. Ft.
14	AVGAS 100LL Fuel Tank & Self-Serve Station	1,876.2'	12,000 Gallon
15	Jet A Fuel Tank & Self-Serve Station	1,876.6'	12,000 Gallon

ID.	DESCRIPTION	SIZE
F1	Helicopter Complex Office	1,768 Sq. Ft.
F2	Helicopter Hangar	3,500 Sq. Ft.
F3	Box Hangar	12,000 Sq. Ft.
F4	Box Hangar	12,000 Sq. Ft.
F5	Box Hangar	12,000 Sq. Ft.
F6	Conventional Hangar	2,500 Sq. Ft.
F7	Conventional Hangar	2,500 Sq. Ft.
F8	Conventional Hangar	2,500 Sq. Ft.
F9	Conventional Hangar	2,500 Sq. Ft.
F10	Conventional Hangar	10,000 Sq. Ft.
F11	T-Hangar (8-unit)	8-unit
F12	T-Hangar (8-unit)	8-unit
F13	T-Hangar (8-unit)	8-unit
F14	T-Hangar (8-unit)	8-unit

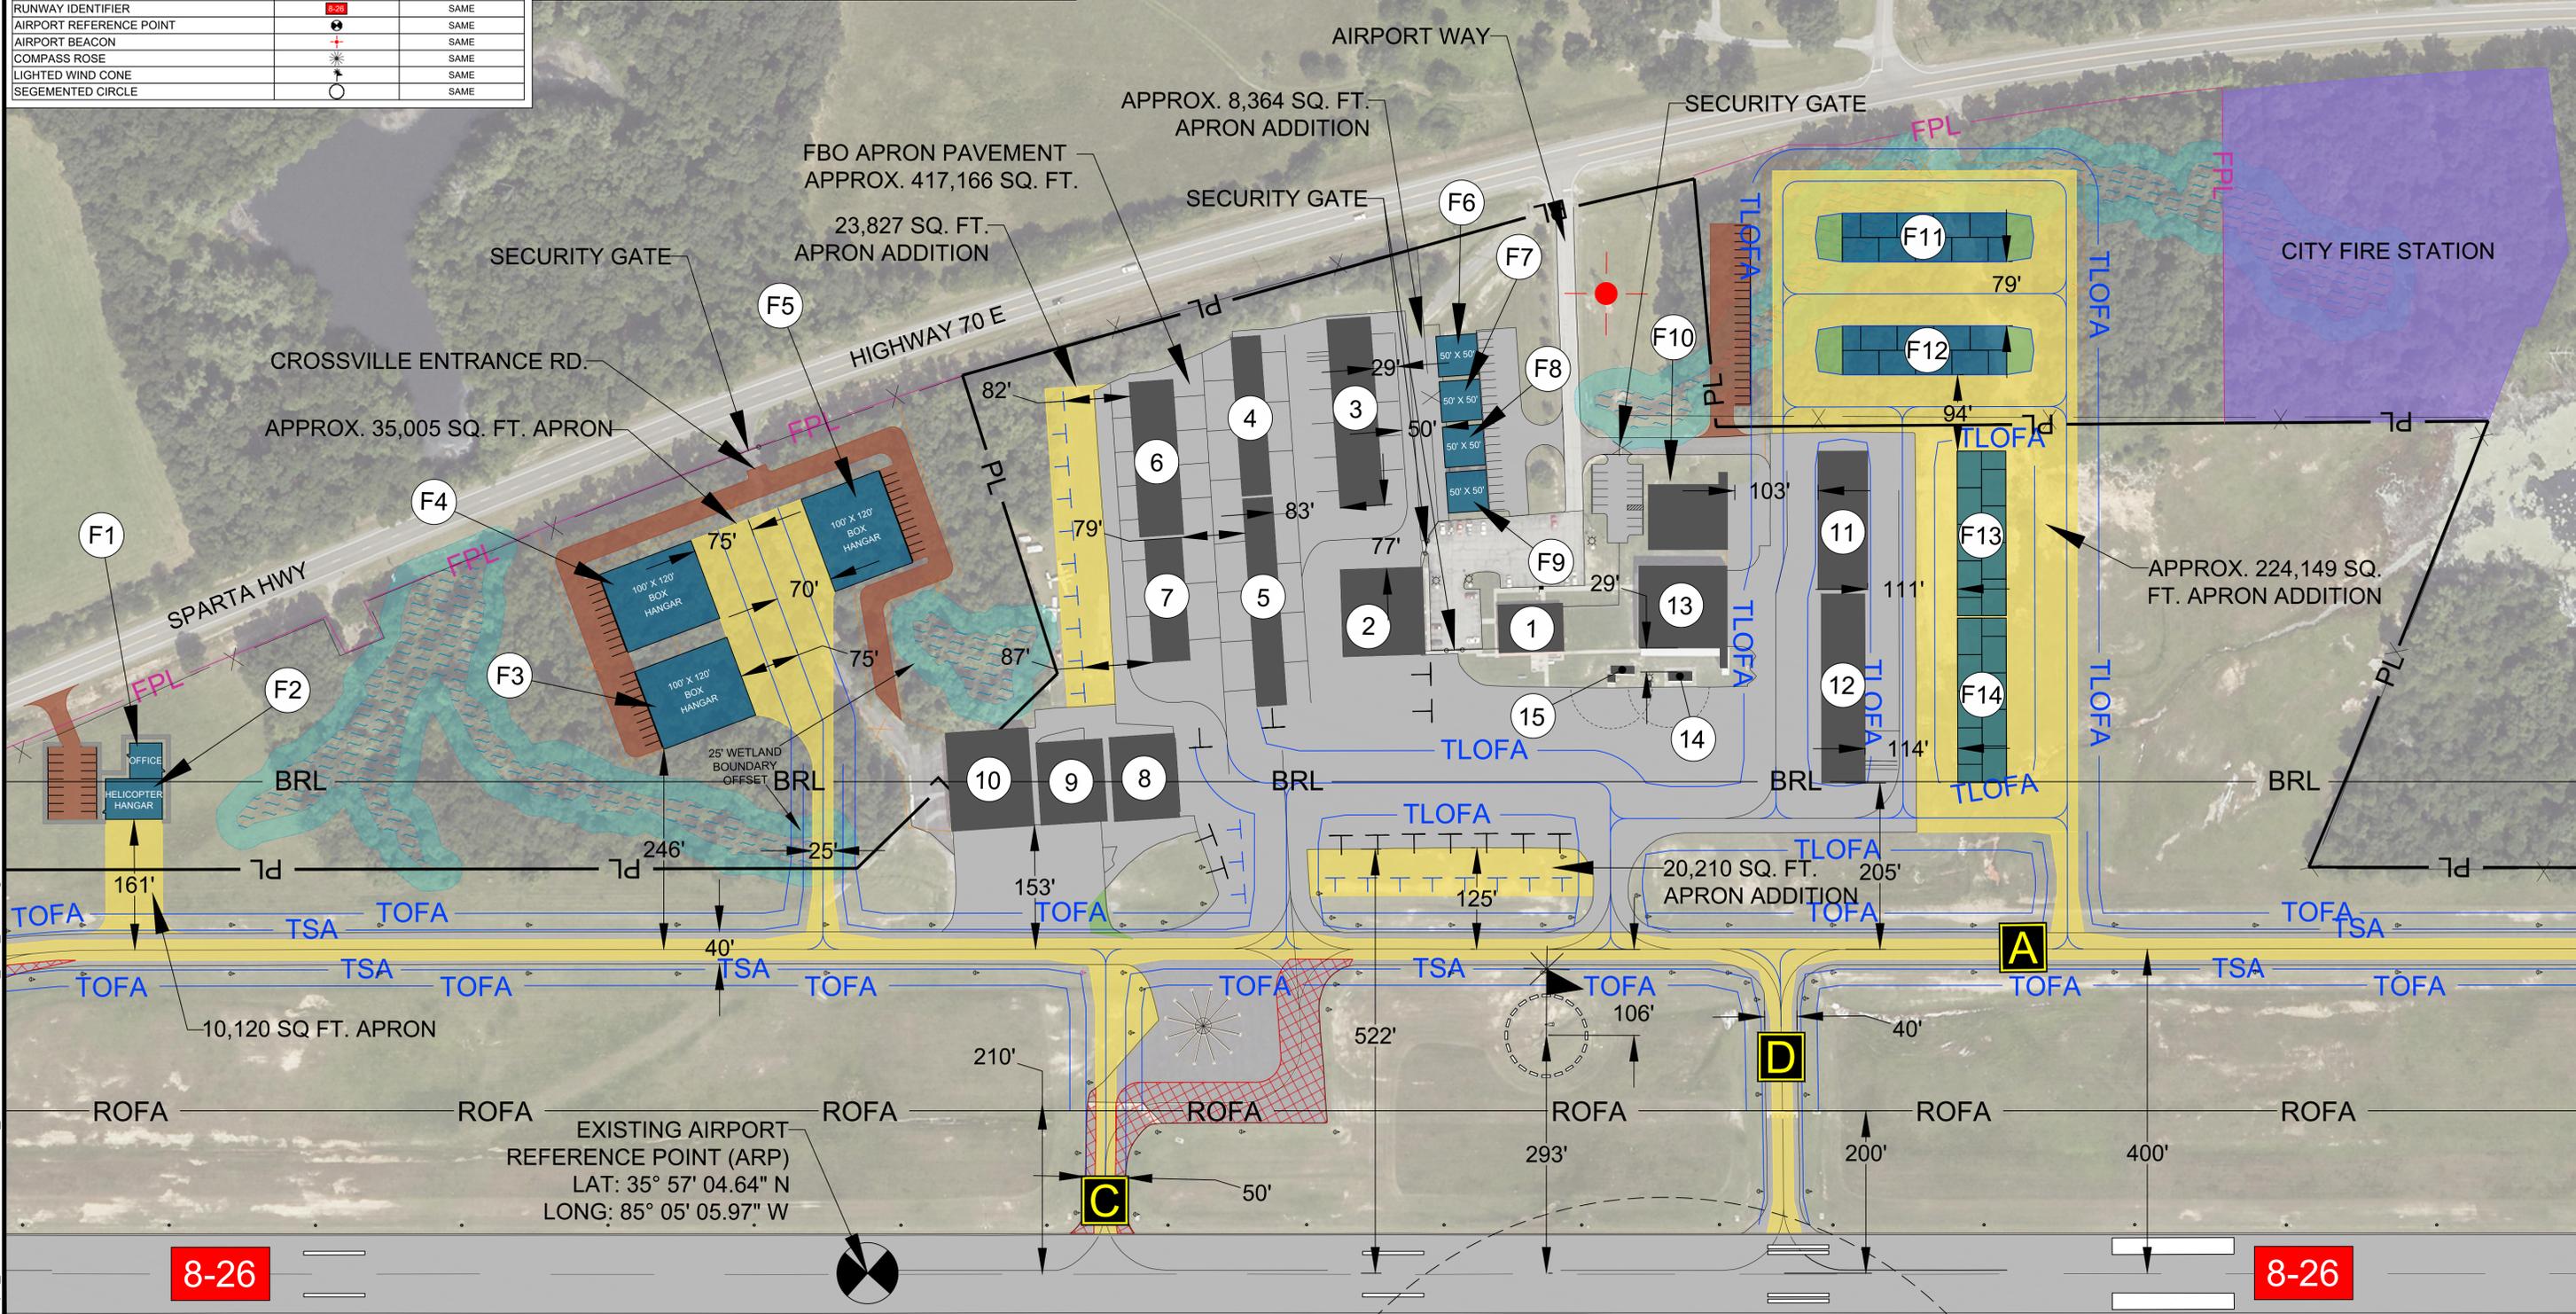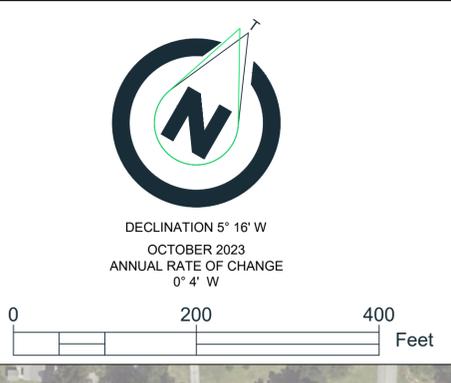

AtkinsRéalis  
404 BNA Drive  
Suite 600  
Nashville, TN 37217  
Tel: +1 (615) 286-0288  
www.atkinsrealis.com

**DRAFT**

SHEET TITLE

PROJECT

AIRPORT LAYOUT PLAN UPDATE

CROSSVILLE MEMORIAL AIRPORT  
CROSSVILLE, TENNESSEE

CLIENT

REVISIONS

DATE

JOB NO. 100070106

DRAWN BY

CHECKED BY

DATE

SHEET

OF

8-26

8-26

C:\pw\_work\lakrnatn01\wstkins\_basc2651\dms1211305\_CSV\_TAP.dwg











14 CFR PART 77 SURFACES TABLE

DESCRIPTION		RUNWAY 8	RUNWAY 26
PART 77 CLASSIFICATION		VISUAL (B)	PRECISION
APPROACH VISIBILITY MINIMUMS		VISUAL	1 MILE
PRIMARY SURFACE	LENGTH	200' BEYOND RUNWAY END	200' BEYOND RUNWAY END
	WIDTH	1,000'	1,000'
PART 77 APPROACH SURFACE	INNER WIDTH	1,000'	1,000'
	OUTER WIDTH	1,500'	16,000'
	LENGTH	5,000'	50,000'
RUNWAY END ELEVATIONS (FT. MSL)	SLOPE	20:1	50:1 & 40:1
		1,880.9'	1,866.9'
RUNWAY END COORDINATES	LATITUDE	35° 56' 57.02" N	35° 57' 12.28" N
	LONGITUDE	85° 05' 37.53" W	85° 04' 34.31" W
RUNWAY LENGTH			5,423'
RUNWAY WIDTH			100'

LEGEND


DESCRIPTION	EXISTING	FUTURE
PRIMARY SURFACE		SAME
CRITICAL APPROACH SURFACE		SAME
TRANSITIONAL SURFACE		SAME
CRITICAL HORIZONTAL SURFACE		SAME
CONICAL SURFACE		SAME
COMPOSITE GROUND PROFILE <sup>1</sup>		SAME
EXTENDED RUNWAY CENTERLINE PROFILE		SAME
RUNWAY PROFILE		SAME
RUNWAY CENTERLINE (PLAN VIEW)		SAME
VEGETATION PENETRATIONS		SAME
OBJECT PENETRATIONS		SAME
PRIMARY TREE OBSTRUCTION GROUP		SAME
TRANSITIONAL TREE OBSTRUCTION GROUP		SAME
APPROACH SURFACE OBSTRUCTION GROUP		SAME
5' LINE OF SIGHT		SAME

LEGEND NOTES:  
 1/ THE COMPOSITE CRITICAL GROUND PROFILE FOR EACH SURFACE WAS GENERATED FROM THE CRITICAL GROUND PROFILES OF ALIGNMENTS SET AT SPECIFIC INTERVALS WITHIN THE SURFACE ALONG THE SURVEYED GROUND TOPOGRAPHY.

EXHIBIT NOTES:

- FEDERAL AVIATION REGULATIONS PART 77, STATES THAT A STRUCTURE IS PRESUMED TO HAVE A SUBSTANTIAL ADVERSE EFFECT UPON THE SAFE AND EFFICIENT USE OF NAVIGABLE AIRSPACE IF ITS HEIGHT EXCEEDS THE FOLLOWING STANDARDS:
  - A HEIGHT OF FIVE HUNDRED (500) FEET ABOVE GROUND LEVEL AT THE SITE OF THE OBJECT ANYWHERE IN THE STATE.
  - A HEIGHT THAT IS TWO HUNDRED (200) FEET ABOVE GROUND LEVEL OR ABOVE THE ESTABLISHED AIRPORT ELEVATION, WHICHEVER IS HIGHER, WITHIN THREE (3) NAUTICAL MILES OF THE ESTABLISHED REFERENCED POINT OF A PUBLIC-USE AIRPORT, EXCLUDING HELIPORTS, AND THE HEIGHT INCREASES IN THE PROPORTION OF ONE HUNDRED (100) FEET FOR EACH ADDITIONAL NAUTICAL MILE OF DISTANCE FROM THE AIRPORT UP TO A MAXIMUM OF FIVE HUNDRED (500) FEET.
  - A HEIGHT WITHIN A TERMINAL OBSTACLE CLEARANCE AREA, INCLUDING AN INITIAL APPROACH SEGMENT, A DEPARTURE AREA, AND A CIRCLING APPROACH AREA, AS DEFINED BY FEDERAL LAWS AND REGULATIONS, WHICH WOULD RESULT IN THE VERTICAL DISTANCE BETWEEN ANY POINT ON THE OBJECT AND AN ESTABLISHED MINIMUM INSTRUMENT FLIGHT ALTITUDE WITHIN THAT AREA OR SEGMENT TO BE LESS THAN THE REQUIRED OBSTACLE CLEARANCE.
  - A HEIGHT WITHIN AN EN ROUTE OBSTACLE CLEARANCE AREA, AS DEFINED BY FEDERAL LAWS AND REGULATIONS, INCLUDING TURN AND TERMINATION AREAS, OF A FEDERAL AIRWAY OR APPROVED OFF-AIRWAY ROUTE, THAT WOULD INCREASE THE MINIMUM OBSTACLE CLEARANCE ALTITUDE.
  - THE SURFACE OF A TAKEOFF AND LANDING AREA OF A PUBLIC-USE AIRPORT OR ANY IMAGINARY SURFACE AS ESTABLISHED BY FAR PART 77. HOWEVER, NO PART OF THE TAKEOFF OR LANDING AREA ITSELF WILL BE CONSIDERED TO BE AN OBSTRUCTION.
- 14 CFR PART 77 IMAGINARY SURFACES ARE AS SHOWN ON THIS SHEET FOR CROSSVILLE MEMORIAL AIRPORT (CSV). THESE SURFACES ARE DEPICTED BASED UPON ULTIMATE AIRPORT DEVELOPMENT.
- ALL ELEVATIONS ARE SHOWN IN FEET ABOVE MEAN SEA LEVEL (AMS) AND BASED UPON NAVD 88 UNLESS OTHERWISE NOTED.
- OBSTRUCTION SURVEY COMPLETED BY NV5 ON 6/2/2023.

SAMPLE ISOMETRIC VIEW OF SECTION

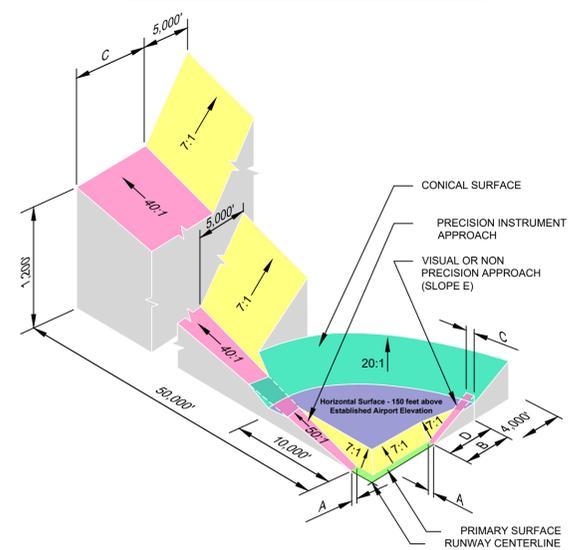


14 CFR PART 77 SURFACES

- Primary Surface
- Approach Surface
- Transitional Surface
- Horizontal Surface
- Conical Surface

OBSTRUCTION IDENTIFICATION SURFACES

FEDERAL AVIATION REGULATIONS PART 77

RUNWAY TYPE	DIMENSIONAL STANDARDS (FEET)					
	VISUAL RUNWAY		NON-PRECISION RUNWAY			PRECISION RUNWAY
APPROACH VISIBILITY MINIMUMS	VISUAL	VISUAL	1 MILE	> 3/4 MILE	3/4 MILE	< 3/4 MILE
WIDTH OF PRIMARY SURFACE AND APPROACH SURFACE WIDTH AT INNER END	250	500	500	500	1,000	1,000
APPROACH SURFACE WIDTH AT END	1,250	1,500	2,000	3,500	4,000	16,000
APPROACH SURFACE LENGTH	5,000	5,000	5,000	10,000	10,000	50,000
APPROACH SLOPE	20:1	20:1	20:1	34:1	34:1	40:1 / 50:1
RADIUS OF HORIZONTAL SURFACE	5,000	5,000	5,000	10,000	10,000	10,000

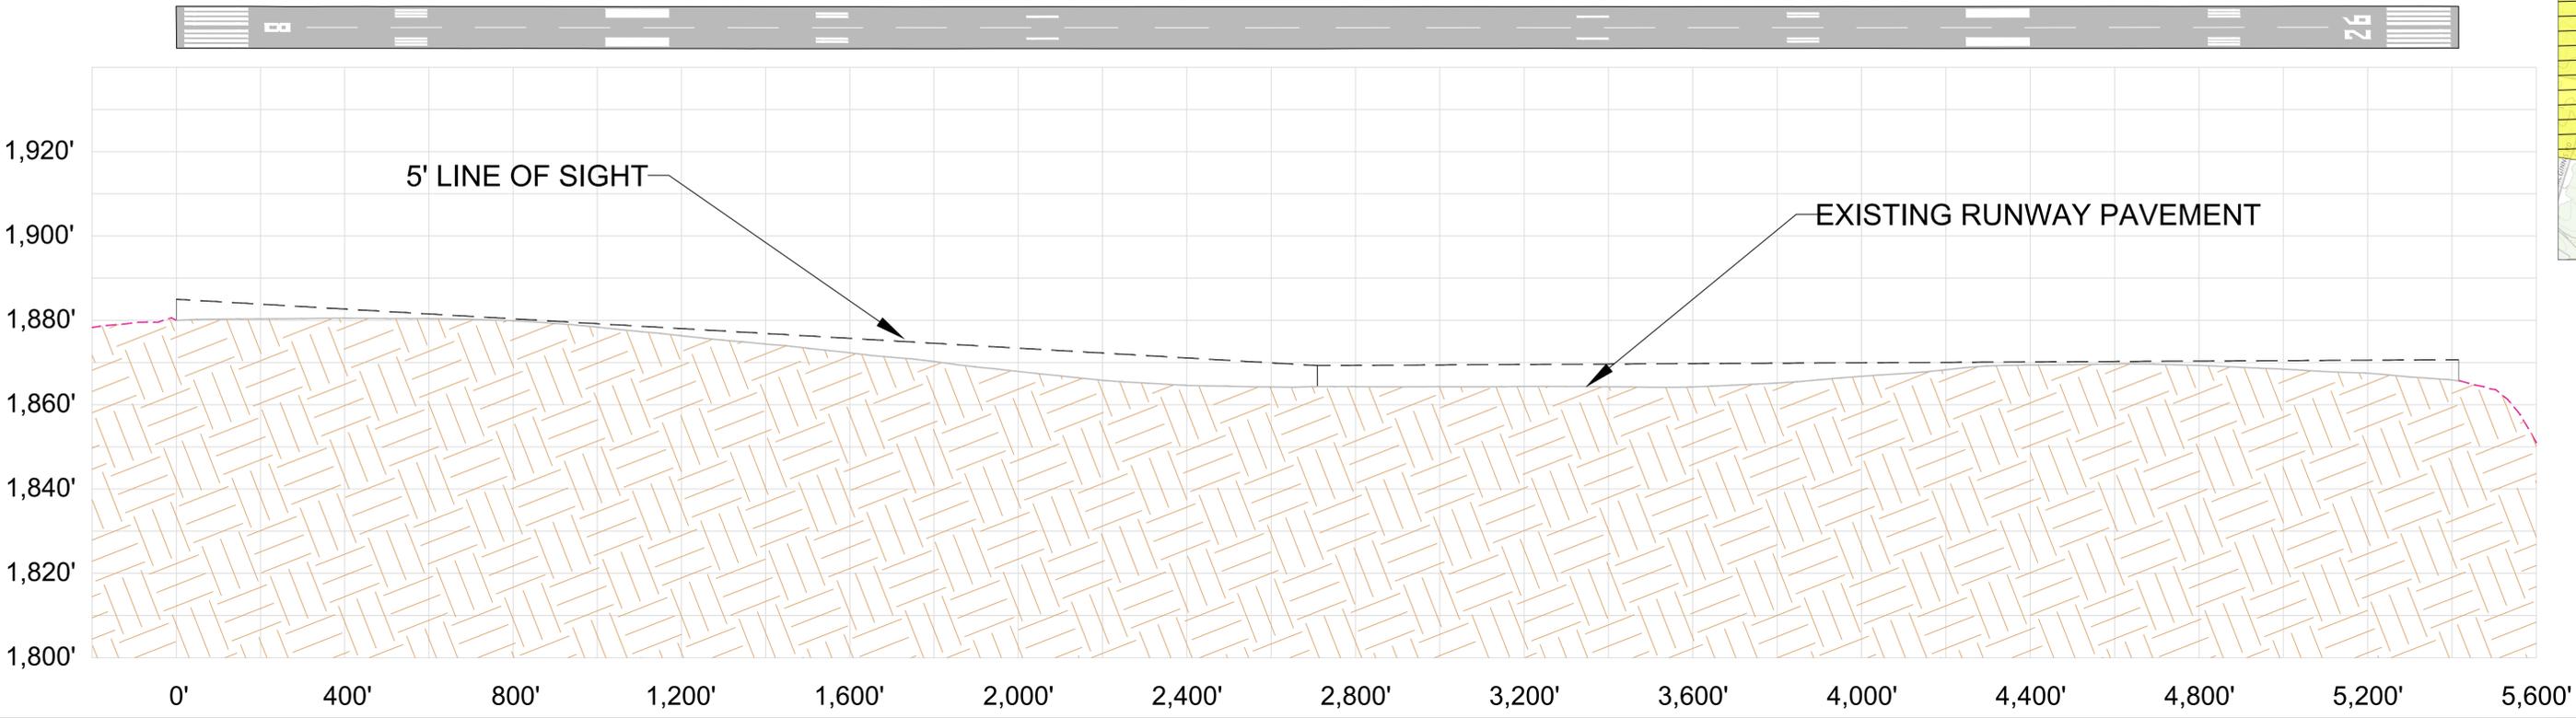

MATCHLINE A-A

DRAFT

AIRPORT AIRSPACE - 2

AIRPORT LAYOUT PLAN UPDATE  
CROSSVILLE MEMORIAL AIRPORT  
CROSSVILLE, TENNESSEE

PROJECT: AIRPORT LAYOUT PLAN UPDATE  
CLIENT: TENNESSEE DEPARTMENT OF TRANSPORTATION

SHEET TITLE: AIRPORT AIRSPACE - 2

SHEET NO. 11 OF 35

DATE: 10/07/2024  
DRAWN BY: [Name]  
CHECKED BY: [Name]  
DATE: 10/07/2024

AtkinsRéalis  
404 BVA Drive  
Suite 600  
Birmingham, TN 37217  
Tel: +1 (615) 286-0298  
www.atkinsrealis.com

C:\pwworking\atkinsrealis\hays\5352\dms1211310-28 CSV\_PT 77 SHEET.dwg

C:\pwwork\atkins\01\wst\atkins\_haye5352\dms1211310-28\_CSV\_PT\_77\_SHEET.dwg

RUNWAY 8/26 PRIMARY SURFACE VEGETATION PENETRATIONS									
OBJECT ID	GROUP	DESCRIPTION	SURVEY DATE	GROUND ELEVATION (MSL)	OBJECT ELEVATION (MSL)	OBJECT ELEVATION (AGL)	EXTENT OF PENETRATION	PROPOSED DISPOSITION	
1	4	VEGETATION	6/2/2023	1867.23	1967.25	100.02	86.10	REMOVE/TRIM	
2	4	VEGETATION	6/2/2023	1866.81	1965.28	98.47	84.12	REMOVE/TRIM	
3	4	VEGETATION	6/2/2023	1867.82	1964.53	96.71	83.40	REMOVE/TRIM	
4	1	VEGETATION	6/2/2023	1879.84	1962.96	83.12	81.45	REMOVE/TRIM	
5	4	VEGETATION	6/2/2023	1858.65	1962.82	104.17	81.39	REMOVE/TRIM	
6	4	VEGETATION	6/2/2023	1858.65	1962.82	104.17	81.39	REMOVE/TRIM	
7	4	VEGETATION	6/2/2023	1859.34	1961.81	102.47	80.38	REMOVE/TRIM	
8	1	VEGETATION	6/2/2023	1878.92	1960.92	82.00	79.32	REMOVE/TRIM	
9	4	VEGETATION	6/2/2023	1856.23	1959.74	103.51	78.28	REMOVE/TRIM	
10	4	VEGETATION	6/2/2023	1865.82	1959.54	93.72	78.36	REMOVE/TRIM	
11	4	VEGETATION	6/2/2023	1865.48	1958.13	92.65	76.94	REMOVE/TRIM	
12	1	VEGETATION	6/2/2023	1878.50	1957.25	78.75	75.60	REMOVE/TRIM	
13	1	VEGETATION	6/2/2023	1878.50	1957.25	78.75	75.60	REMOVE/TRIM	
14	4	VEGETATION	6/2/2023	1854.32	1957.80	103.48	76.32	REMOVE/TRIM	
15	4	VEGETATION	6/2/2023	1871.69	1957.74	86.05	76.72	REMOVE/TRIM	
16	1	VEGETATION	6/2/2023	1880.05	1957.38	77.33	75.88	REMOVE/TRIM	
17	4	VEGETATION	6/2/2023	1871.27	1957.67	86.40	76.65	REMOVE/TRIM	
18	4	VEGETATION	6/2/2023	1854.16	1957.38	103.22	75.90	REMOVE/TRIM	
19	4	VEGETATION	6/2/2023	1855.30	1957.12	101.83	75.65	REMOVE/TRIM	
20	1	VEGETATION	6/2/2023	1878.74	1956.39	77.65	74.78	REMOVE/TRIM	
21	1	VEGETATION	6/2/2023	1865.44	1955.47	90.03	73.85	REMOVE/TRIM	
22	1	VEGETATION	6/2/2023	1865.44	1955.47	90.03	73.85	REMOVE/TRIM	
23	4	VEGETATION	6/2/2023	1871.17	1956.82	85.65	75.79	REMOVE/TRIM	
24	4	VEGETATION	6/2/2023	1868.63	1956.43	87.80	75.33	REMOVE/TRIM	
25	4	VEGETATION	6/2/2023	1851.56	1955.84	104.28	74.35	REMOVE/TRIM	
26	1	VEGETATION	6/2/2023	1879.13	1955.34	76.21	73.74	REMOVE/TRIM	
27	1	VEGETATION	6/2/2023	1872.05	1954.62	82.57	72.98	REMOVE/TRIM	
28	1	VEGETATION	6/2/2023	1872.05	1954.62	82.57	72.98	REMOVE/TRIM	
29	1	VEGETATION	6/2/2023	1872.05	1954.62	82.57	72.98	REMOVE/TRIM	
30	4	VEGETATION	6/2/2023	1860.68	1955.41	94.73	74.01	REMOVE/TRIM	
31	4	VEGETATION	6/2/2023	1872.15	1955.41	83.26	74.41	REMOVE/TRIM	
32	1	VEGETATION	6/2/2023	1872.10	1954.03	81.93	72.39	REMOVE/TRIM	
33	4	VEGETATION	6/2/2023	1851.07	1954.75	103.68	73.25	REMOVE/TRIM	
34	4	VEGETATION	6/2/2023	1869.01	1955.02	86.01	73.93	REMOVE/TRIM	
35	4	VEGETATION	6/2/2023	1869.01	1955.02	86.01	73.93	REMOVE/TRIM	
36	1	VEGETATION	6/2/2023	1872.32	1953.64	81.32	72.00	REMOVE/TRIM	
37	4	VEGETATION	6/2/2023	1862.11	1954.72	92.61	73.38	REMOVE/TRIM	
38	4	VEGETATION	6/2/2023	1846.08	1953.93	107.85	72.42	REMOVE/TRIM	
39	1	VEGETATION	6/2/2023	1878.45	1952.06	73.61	70.42	REMOVE/TRIM	
40	1	VEGETATION	6/2/2023	1877.00	1951.77	74.77	70.06	REMOVE/TRIM	
41	1	VEGETATION	6/2/2023	1879.48	1951.47	71.99	69.89	REMOVE/TRIM	
42	1	VEGETATION	6/2/2023	1878.05	1950.88	72.83	69.20	REMOVE/TRIM	
43	4	VEGETATION	6/2/2023	1845.60	1951.24	106.64	69.73	REMOVE/TRIM	
44	4	VEGETATION	6/2/2023	1837.36	1947.34	109.98	73.70	REMOVE/TRIM	
45	1	VEGETATION	6/2/2023	1874.72	1949.57	74.85	67.91	REMOVE/TRIM	
46	1	VEGETATION	6/2/2023	1874.72	1949.57	74.85	67.91	REMOVE/TRIM	
47	4	VEGETATION	6/2/2023	1857.85	1950.13	92.28	68.68	REMOVE/TRIM	
48	1	VEGETATION	6/2/2023	1873.52	1948.32	74.80	66.69	REMOVE/TRIM	
49	4	VEGETATION	6/2/2023	1837.64	1945.34	107.71	71.80	REMOVE/TRIM	
50	4	VEGETATION	6/2/2023	1838.05	1944.52	106.47	71.03	REMOVE/TRIM	
51	4	VEGETATION	6/2/2023	1870.96	1947.44	76.48	66.38	REMOVE/TRIM	
52	1	VEGETATION	6/2/2023	1866.62	1945.73	79.11	64.12	REMOVE/TRIM	
53	4	VEGETATION	6/2/2023	1873.23	1945.73	72.50	64.73	REMOVE/TRIM	
54	4	VEGETATION	6/2/2023	1855.27	1945.17	89.90	63.70	REMOVE/TRIM	
55	1	VEGETATION	6/2/2023	1879.84	1944.39	64.55	62.84	REMOVE/TRIM	
56	4	VEGETATION	6/2/2023	1839.36	1944.32	104.96	62.80	REMOVE/TRIM	
57	2	VEGETATION	6/2/2023	1858.88	1938.94	80.06	71.97	REMOVE/TRIM	
58	1	VEGETATION	6/2/2023	1879.84	1944.02	64.18	62.46	REMOVE/TRIM	
59	1	VEGETATION	6/2/2023	1862.06	1942.78	80.72	61.23	REMOVE/TRIM	
60	4	VEGETATION	6/2/2023	1829.51	1943.50	113.99	61.94	REMOVE/TRIM	
61	4	VEGETATION	6/2/2023	1837.42	1939.66	102.24	65.94	REMOVE/TRIM	
62	4	VEGETATION	6/2/2023	1833.50	1943.24	109.74	61.70	REMOVE/TRIM	
63	4	VEGETATION	6/2/2023	1833.50	1943.24	109.74	61.70	REMOVE/TRIM	
64	4	VEGETATION	6/2/2023	1873.16	1943.80	70.64	62.78	REMOVE/TRIM	
65	4	VEGETATION	6/2/2023	1828.48	1942.68	114.20	61.11	REMOVE/TRIM	
66	1	VEGETATION	6/2/2023	1876.66	1941.92	65.26	60.22	REMOVE/TRIM	
67	4	VEGETATION	6/2/2023	1842.22	1941.99	99.77	60.47	REMOVE/TRIM	
68	4	VEGETATION	6/2/2023	1828.39	1941.66	113.27	60.09	REMOVE/TRIM	
69	1	VEGETATION	6/2/2023	1871.90	1940.78	68.88	59.16	REMOVE/TRIM	
70	4	VEGETATION	6/2/2023	1833.19	1941.10	107.91	59.56	REMOVE/TRIM	
71	3	VEGETATION	6/2/2023	1849.33	1926.83	77.50	59.98	REMOVE/TRIM	
72	3	VEGETATION	6/2/2023	1849.33	1926.83	77.50	59.98	REMOVE/TRIM	
73	2	VEGETATION	6/2/2023	1859.80	1934.05	74.25	67.73	REMOVE/TRIM	
74	2	VEGETATION	6/2/2023	1859.80	1934.05	74.25	67.73	REMOVE/TRIM	
75	1	VEGETATION	6/2/2023	1872.70	1938.87	66.17	57.22	REMOVE/TRIM	
76	1	VEGETATION	6/2/2023	1879.88	1939.17	59.30	57.63	REMOVE/TRIM	
77	1	VEGETATION	6/2/2023	1879.86	1939.04	59.18	57.48	REMOVE/TRIM	
78	2	VEGETATION	6/2/2023	1860.07	1933.33	73.26	67.20	REMOVE/TRIM	
79	1	VEGETATION	6/2/2023	1879.63	1938.78	59.16	57.21	REMOVE/TRIM	
80	1	VEGETATION	6/2/2023	1866.95	1937.76	70.81	56.15	REMOVE/TRIM	
81	1	VEGETATION	6/2/2023	1874.38	1937.73	63.35	56.04	REMOVE/TRIM	
82	2	VEGETATION	6/2/2023	1859.55	1931.75	72.20	64.09	REMOVE/TRIM	
83	2	VEGETATION	6/2/2023	1859.55	1931.59	72.04	63.92	REMOVE/TRIM	
84	4	VEGETATION	6/2/2023	1858.80	1937.04	78.24	55.61	REMOVE/TRIM	
85	4	VEGETATION	6/2/2023	1836.64	1936.68	100.04	55.15	REMOVE/TRIM	
86	1	VEGETATION	6/2/2023	1877.59	1935.49	57.90	53.79	REMOVE/TRIM	
87	4	VEGETATION	6/2/2023	1855.99	1933.43	77.44	54.82	REMOVE/TRIM	
88	4	VEGETATION	6/2/2023	1855.99	1933.43	77.44	54.82	REMOVE/TRIM	
89	4	VEGETATION	6/2/2023	1867.96	1936.09	68.13	54.96	REMOVE/TRIM	
90	4	VEGETATION	6/2/2023	1867.29	1935.99	68.70	54.84	REMOVE/TRIM	
91	4	VEGETATION	6/2/2023	1867.29	1935.99	68.70	54.84	REMOVE/TRIM	
92	1	VEGETATION	6/2/2023	1860.89	1933.72	72.83	52.21	REMOVE/TRIM	
93	4	VEGETATION	6/2/2023	1867.33	1935.43	68.10	54.28	REMOVE/TRIM	
94	4	VEGETATION	6/2/2023	1852.44	1932.54	80.10	53.74	REMOVE/TRIM	
95	2	VEGETATION	6/2/2023	1859.32	1928.41	69.09	60.93	REMOVE/TRIM	
96	4	VEGETATION	6/2/2023	1851.71	1931.59	79.88	51.03	REMOVE/TRIM	
97	1	VEGETATION	6/2/2023	1863.14	1932.08	68.94	50.53	REMOVE/TRIM	
98	4	VEGETATION	6/2/2023	1850.69	1929.10	78.41	56.77	REMOVE/TRIM	
99	4	VEGETATION	6/2/2023	1840.49	1931.07	90.58	50.97	REMOVE/TRIM	
100	4	VEGETATION	6/2/2023	1836.95	1930.70	93.75	50.86	REMOVE/TRIM	

RUNWAY 8/26 PRIMARY SURFACE VEGETATION PENETRATIONS									
OBJECT ID	GROUP	DESCRIPTION	SURVEY DATE	GROUND ELEVATION (MSL)	OBJECT ELEVATION (MSL)	OBJECT ELEVATION (AGL)	EXTENT OF PENETRATION	PROPOSED DISPOSITION	
101	4	VEGETATION	6/2/2023	1836.95	1930.70	93.75	50.86	REMOVE/TRIM	
102	4	VEGETATION	6/2/2023	1848.17	1930.44	82.27	51.46	REMOVE/TRIM	
103	2	VEGETATION	6/2/2023	1859.85	1927.00	67.15	60.63	REMOVE/TRIM	
104	4	VEGETATION	6/2/2023	1843.07	1926.18	83.11	60.77	REMOVE/TRIM	
105	4	VEGETATION	6/2/2023	1843.07	1926.18	83.11	60.77	REMOVE/TRIM	
106	4	VEGETATION	6/2/2023	1843.07	1926.18	83.11	60.77	REMOVE/TRIM	
107	4	VEGETATION	6/2/2023	1853.60	1924.80	71.20	59.35	REMOVE/TRIM	
108	4	VEGETATION	6/2/2023	1853.60	1924.80	71.20	59.35	REMOVE/TRIM	
109	4	VEGETATION	6/2/2023	1853.60	1924.80	71.20	59.35	REMOVE/TRIM	
110	4	VEGETATION	6/2/2023	1850.47	1928.05	77.58	55.71	REMOVE/TRIM	
111	1	VEGETATION	6/2/2023	1861.17	1930.15	68.99	48.87	REMOVE/TRIM	
112	1	VEGETATION	6/2/2023	1860.97	1930.08	69.11	48.70	REMOVE/TRIM	
113	4	VEGETATION	6/2/2023	1842.80	1925.06	82.26	59.65	REMOVE/TRIM	
114	4	VEGETATION	6/2/2023	1839.24	1929.10	89.86	49.64	REMOVE/TRIM	
115	4	VEGETATION	6/2/2023	1864.67	1931.69	67.02	50.47	REMOVE/TRIM	
116	4	VEGETATION	6/2/2023	1853.39	1923.68	70.29	58.22	REMOVE/TRIM	
117	4	VEGETATION	6/2/2023	1858.61	1931.43	72.82	50.00	REMOVE/TRIM	
118	4	VEGETATION	6/2/2023	1852.86	1929.13	76.27	48.53	REMOVE/TRIM	
119	4	VEGETATION	6/2/2023	1845.40	1923.81	78.41	58.33	REMOVE/TRIM	
120	4	VEGETATION	6/2/2023	1845.40	1923.81	78.41	58.33	REMOVE/TRIM	
121	4	VEGETATION	6/2/2023	1854.04	1923.13	69.09	57.69	REMOVE/TRIM	
122	4	VEGETATION	6/2/2023	1854.04	1923.13	69.09	57.69	REMOVE/TRIM	
123	4	VEGETATION	6/2/2023	1872.96	1931.13	58.17	50.09	REMOVE/TRIM	
124	4	VEGETATION	6/2/2023	1855.00	1923.06	68.06	57.61	REMOVE/TRIM	
125	4	VEGETATION	6/2/2023	1855.00	1923.06	68.06	57.61	REMOVE/TRIM	
126	4								

C:\pwwork\atkins\11\work\1211310-28\_CSV\_PT\_77\_SHEET.dwg

RUNWAY 8/26 PRIMARY SURFACE VEGETATION PENETRATIONS									
OBJECT ID	GROUP	DESCRIPTION	SURVEY DATE	GROUND ELEVATION (MSL)	OBJECT ELEVATION (MSL)	OBJECT ELEVATION (AGL)	EXTENT OF PENETRATION	PROPOSED DISPOSITION	
301	4	VEGETATION	6/2/2023	1856.85	1909.67	52.82	42.68	REMOVE/TRIM	
302	4	VEGETATION	6/2/2023	1856.85	1909.67	52.82	42.68	REMOVE/TRIM	
303	4	VEGETATION	6/2/2023	1857.95	1909.61	51.66	42.42	REMOVE/TRIM	
304	4	VEGETATION	6/2/2023	1847.59	1912.89	65.31	32.54	REMOVE/TRIM	
305	4	VEGETATION	6/2/2023	1840.92	1907.90	66.98	42.41	REMOVE/TRIM	
306	4	VEGETATION	6/2/2023	1834.90	1914.01	79.11	32.30	REMOVE/TRIM	
307	4	VEGETATION	6/2/2023	1849.45	1907.41	57.97	41.98	REMOVE/TRIM	
308	4	VEGETATION	6/2/2023	1856.40	1906.92	50.52	41.47	REMOVE/TRIM	
309	4	VEGETATION	6/2/2023	1872.90	1914.86	41.96	33.81	REMOVE/TRIM	
310	4	VEGETATION	6/2/2023	1857.69	1906.16	48.47	40.65	REMOVE/TRIM	
311	4	VEGETATION	6/2/2023	1856.82	1908.79	51.97	41.81	REMOVE/TRIM	
312	4	VEGETATION	6/2/2023	1853.97	1908.36	54.40	41.77	REMOVE/TRIM	
313	4	VEGETATION	6/2/2023	1863.72	1911.77	48.05	30.74	REMOVE/TRIM	
314	4	VEGETATION	6/2/2023	1852.81	1909.31	56.50	36.94	REMOVE/TRIM	
315	3	VEGETATION	6/2/2023	1847.63	1899.77	52.15	31.84	REMOVE/TRIM	
316	4	VEGETATION	6/2/2023	1839.05	1906.49	67.44	41.05	REMOVE/TRIM	
317	4	VEGETATION	6/2/2023	1851.94	1907.51	55.57	41.16	REMOVE/TRIM	
318	4	VEGETATION	6/2/2023	1850.65	1912.27	61.62	30.64	REMOVE/TRIM	
319	4	VEGETATION	6/2/2023	1840.67	1912.33	71.67	30.65	REMOVE/TRIM	
320	4	VEGETATION	6/2/2023	1849.37	1905.84	56.47	40.41	REMOVE/TRIM	
321	4	VEGETATION	6/2/2023	1849.37	1905.84	56.47	40.41	REMOVE/TRIM	
322	4	VEGETATION	6/2/2023	1859.56	1907.74	48.18	40.16	REMOVE/TRIM	
323	4	VEGETATION	6/2/2023	1859.56	1907.74	48.18	40.16	REMOVE/TRIM	
324	4	VEGETATION	6/2/2023	1859.63	1907.61	47.98	39.93	REMOVE/TRIM	
325	4	VEGETATION	6/2/2023	1856.00	1904.98	48.98	39.53	REMOVE/TRIM	
326	4	VEGETATION	6/2/2023	1858.71	1907.48	48.77	40.07	REMOVE/TRIM	
327	4	VEGETATION	6/2/2023	1847.38	1905.51	58.13	40.06	REMOVE/TRIM	
328	4	VEGETATION	6/2/2023	1852.43	1911.71	59.28	30.09	REMOVE/TRIM	
329	4	VEGETATION	6/2/2023	1855.46	1906.33	50.87	40.76	REMOVE/TRIM	
330	3	VEGETATION	6/2/2023	1859.55	1900.78	41.23	30.05	REMOVE/TRIM	
331	4	VEGETATION	6/2/2023	1854.58	1906.72	52.14	40.28	REMOVE/TRIM	
332	4	VEGETATION	6/2/2023	1833.25	1911.64	78.39	29.93	REMOVE/TRIM	
333	4	VEGETATION	6/2/2023	1838.84	1905.54	66.70	40.12	REMOVE/TRIM	
334	4	VEGETATION	6/2/2023	1843.03	1911.45	68.42	29.79	REMOVE/TRIM	
335	4	VEGETATION	6/2/2023	1851.07	1904.92	53.86	39.49	REMOVE/TRIM	
336	4	VEGETATION	6/2/2023	1850.30	1904.82	54.52	39.39	REMOVE/TRIM	
337	4	VEGETATION	6/2/2023	1851.96	1904.62	52.67	39.18	REMOVE/TRIM	
338	4	VEGETATION	6/2/2023	1839.60	1911.22	71.62	29.54	REMOVE/TRIM	
339	4	VEGETATION	6/2/2023	1859.71	1907.48	47.77	36.31	REMOVE/TRIM	
340	3	VEGETATION	6/2/2023	1857.50	1899.86	42.37	29.00	REMOVE/TRIM	
341	4	VEGETATION	6/2/2023	1852.10	1904.49	52.39	39.06	REMOVE/TRIM	
342	4	VEGETATION	6/2/2023	1852.80	1910.82	58.02	29.20	REMOVE/TRIM	
343	4	VEGETATION	6/2/2023	1849.90	1904.43	54.53	39.00	REMOVE/TRIM	
344	4	VEGETATION	6/2/2023	1840.10	1904.69	64.59	39.20	REMOVE/TRIM	
345	4	VEGETATION	6/2/2023	1855.08	1905.70	50.62	39.08	REMOVE/TRIM	
346	4	VEGETATION	6/2/2023	1843.93	1910.43	66.50	28.77	REMOVE/TRIM	
347	4	VEGETATION	6/2/2023	1860.65	1906.56	45.91	35.59	REMOVE/TRIM	
348	4	VEGETATION	6/2/2023	1860.48	1906.39	45.91	35.46	REMOVE/TRIM	
349	4	VEGETATION	6/2/2023	1843.53	1904.03	60.50	38.64	REMOVE/TRIM	
350	4	VEGETATION	6/2/2023	1844.54	1909.74	65.20	28.09	REMOVE/TRIM	
351	4	VEGETATION	6/2/2023	1859.83	1905.34	45.51	37.13	REMOVE/TRIM	
352	4	VEGETATION	6/2/2023	1860.77	1905.97	45.20	35.03	REMOVE/TRIM	
353	3	VEGETATION	6/2/2023	1856.13	1898.13	42.00	27.56	REMOVE/TRIM	
354	4	VEGETATION	6/2/2023	1839.73	1903.70	63.97	38.36	REMOVE/TRIM	
355	4	VEGETATION	6/2/2023	1844.37	1908.20	63.83	27.97	REMOVE/TRIM	
356	4	VEGETATION	6/2/2023	1840.61	1903.41	62.80	37.92	REMOVE/TRIM	
357	4	VEGETATION	6/2/2023	1838.80	1903.57	64.77	38.20	REMOVE/TRIM	
358	4	VEGETATION	6/2/2023	1835.91	1909.54	73.63	27.84	REMOVE/TRIM	
359	4	VEGETATION	6/2/2023	1862.77	1908.36	45.59	27.39	REMOVE/TRIM	
360	4	VEGETATION	6/2/2023	1862.77	1908.36	45.59	27.39	REMOVE/TRIM	
361	4	VEGETATION	6/2/2023	1839.22	1903.38	64.16	37.93	REMOVE/TRIM	
362	4	VEGETATION	6/2/2023	1860.09	1905.57	45.48	34.61	REMOVE/TRIM	
363	4	VEGETATION	6/2/2023	1853.16	1902.52	49.36	37.07	REMOVE/TRIM	
364	4	VEGETATION	6/2/2023	1858.35	1904.59	46.24	37.29	REMOVE/TRIM	
365	4	VEGETATION	6/2/2023	1854.92	1904.33	49.41	37.54	REMOVE/TRIM	
366	3	VEGETATION	6/2/2023	1849.09	1896.91	47.82	27.30	REMOVE/TRIM	
367	4	VEGETATION	6/2/2023	1843.00	1902.85	59.85	37.36	REMOVE/TRIM	
368	4	VEGETATION	6/2/2023	1859.90	1904.59	44.69	36.75	REMOVE/TRIM	
369	4	VEGETATION	6/2/2023	1863.30	1907.94	44.64	26.93	REMOVE/TRIM	
370	4	VEGETATION	6/2/2023	1857.85	1901.64	43.79	36.14	REMOVE/TRIM	
371	1	VEGETATION	6/2/2023	1860.63	1908.13	47.50	26.66	REMOVE/TRIM	
372	4	VEGETATION	6/2/2023	1859.44	1904.23	44.79	36.64	REMOVE/TRIM	
373	4	VEGETATION	6/2/2023	1838.65	1905.54	66.89	32.07	REMOVE/TRIM	
374	4	VEGETATION	6/2/2023	1860.82	1904.75	43.93	34.04	REMOVE/TRIM	
375	4	VEGETATION	6/2/2023	1863.62	1907.48	43.86	26.46	REMOVE/TRIM	
376	3	VEGETATION	6/2/2023	1841.82	1895.93	54.11	27.04	REMOVE/TRIM	
377	4	VEGETATION	6/2/2023	1841.59	1905.02	63.43	31.83	REMOVE/TRIM	
378	4	VEGETATION	6/2/2023	1851.26	1904.88	53.63	29.86	REMOVE/TRIM	
379	4	VEGETATION	6/2/2023	1850.22	1902.33	52.11	35.86	REMOVE/TRIM	
380	4	VEGETATION	6/2/2023	1824.13	1907.54	83.41	25.93	REMOVE/TRIM	
381	4	VEGETATION	6/2/2023	1859.84	1902.59	42.75	34.55	REMOVE/TRIM	
382	4	VEGETATION	6/2/2023	1857.60	1905.80	48.20	25.09	REMOVE/TRIM	
383	4	VEGETATION	6/2/2023	1839.47	1903.80	64.33	30.33	REMOVE/TRIM	
384	4	VEGETATION	6/2/2023	1840.33	1900.59	60.26	35.10	REMOVE/TRIM	
385	4	VEGETATION	6/2/2023	1846.46	1906.39	59.93	24.74	REMOVE/TRIM	
386	4	VEGETATION	6/2/2023	1851.11	1900.82	49.71	35.19	REMOVE/TRIM	
387	4	VEGETATION	6/2/2023	1851.11	1900.82	49.71	35.19	REMOVE/TRIM	
388	4	VEGETATION	6/2/2023	1846.45	1900.49	54.04	35.07	REMOVE/TRIM	
389	4	VEGETATION	6/2/2023	1846.45	1900.49	54.04	35.07	REMOVE/TRIM	
390	4	VEGETATION	6/2/2023	1834.32	1906.30	71.98	24.59	REMOVE/TRIM	
391	4	VEGETATION	6/2/2023	1834.76	1906.20	71.44	24.49	REMOVE/TRIM	
392	4	VEGETATION	6/2/2023	1854.52	1899.21	44.69	33.75	REMOVE/TRIM	
393	4	VEGETATION	6/2/2023	1853.21	1900.32	47.12	34.83	REMOVE/TRIM	
394	4	VEGETATION	6/2/2023	1839.13	1899.70	60.57	34.26	REMOVE/TRIM	
395	4	VEGETATION	6/2/2023	1857.40	1902.95	45.55	27.62	REMOVE/TRIM	
396	4	VEGETATION	6/2/2023	1824.93	1905.84	80.91	24.19	REMOVE/TRIM	
397	4	VEGETATION	6/2/2023	1840.63	1902.39	61.76	28.05	REMOVE/TRIM	
398	2	VEGETATION	6/2/2023	1860.47	1899.24	38.77	33.89	REMOVE/TRIM	
399	4	VEGETATION	6/2/2023	1840.91	1905.05	64.14	23.37	REMOVE/TRIM	
400	4	VEGETATION	6/2/2023	1847.61	1903.57	55.96	23.30	REMOVE/TRIM	

RUNWAY 8/26 PRIMARY SURFACE VEGETATION PENETRATIONS									
OBJECT ID	GROUP	DESCRIPTION	SURVEY DATE	GROUND ELEVATION (MSL)	OBJECT ELEVATION (MSL)	OBJECT ELEVATION (AGL)	EXTENT OF PENETRATION	PROPOSED DISPOSITION	
401	4	VEGETATION	6/2/2023	1844.70	1902.92	58.23	23.64	REMOVE/TRIM	
402	4	VEGETATION	6/2/2023	1830.51	1904.65	74.14	22.95	REMOVE/TRIM	
403	4	VEGETATION	6/2/2023	1855.03	1899.70	44.67	32.89	REMOVE/TRIM	
404	4	VEGETATION	6/2/2023	1854.88	1897.54	42.66	32.08	REMOVE/TRIM	
405	1	VEGETATION	6/2/2023	1868.73	1904.00	35.27	22.39	REMOVE/TRIM	
406	4	VEGETATION	6/2/2023	1855.23	1901.51	46.28	26.28	REMOVE/TRIM	
407	4	VEGETATION	6/2/2023	1848.18	1901.37	53.19	26.56	REMOVE/TRIM	
408	4	VEGETATION	6/2/2023	1850.99	1898.36	47.37	32.91	REMOVE/TRIM	
409	4	VEGETATION	6/2/2023	1844.47	1902.39	57.92	23.10	REMOVE/TRIM	
410	4	VEGETATION	6/2/2023	1859.64	1900.36	40.72	28.80	REMOVE/TRIM	
411	4	VEGETATION	6/2/2023	1858.83	1898.55	39.72	32.90	REMOVE/TRIM	
412	4	VEGETATION	6/2/2023	1822.50	1904.26	81.76	22.66	REMOVE/TRIM	
413	4	VEGETATION	6/2/2023	1862.02	1901.90	39.88	23.69	REMOVE/TRIM	
414	4	VEGETATION	6/2/2023	1858.82	1900.19	41.37	28.34	REMOVE/TRIM	
415	4	VEGETATION	6/2/2023	1855.30	1898.78	43.48	32.34	REMOVE/TRIM	
416	4	VEGETATION	6/2/2023	1857.00	1896.09	39.09	30.59	REMOVE/TRIM	
417	4	VEGETATION	6/2/2023	1857.04	1895.99	38.95	30.50	REMOVE/TRIM	
418	4	VEGETATION	6/2/2023	1859.81	1898.91	39.10	30.59	REMOVE/TRIM	
419	4	VEGETATION	6/2/2023	1841.54	1896.78	55.24	31.29	REMOVE/TRIM	
420	4	VEGETATION	6/2/2023	1859.89	1899.04	39.15	27.36	REMOVE/TRIM	
421	4	VEGETATION	6/2/2023	1851.72	1900.26	48.54	21.43	REMOVE/TRIM	
422	4	VEGETATION	6/2/2023	1859.73	1900.32	40.59	19.50	REMOVE/TRIM	
423	4	VEGETATION	6/2/2023	1848.27	1901.05	52.78	19.41	REMOVE/TRIM	
424	4	VEGETATION	6/2/2023	1857.81	1893.96	36.15	28.52	REMOVE/TRIM	
425	4	VEGETATION	6/2/2023						

C:\pwwork\atkins\11\work\11\1310-28\_CSV\_PT\_77\_SHEET.dwg

RUNWAY 8/26 PRIMARY SURFACE VEGETATION PENETRATIONS								
OBJECT ID	GROUP	DESCRIPTION	SURVEY DATE	GROUND ELEVATION (MSL)	OBJECT ELEVATION (MSL)	OBJECT ELEVATION (AGL)	EXTENT OF PENETRATION	PROPOSED DISPOSITION
601	4	VEGETATION	6/2/2023	1851.99	1871.42	19.43	5.82	REMOVE/TRIM
602	4	VEGETATION	6/2/2023	1856.44	1870.11	13.67	4.67	REMOVE/TRIM
603	4	VEGETATION	6/2/2023	1870.19	1875.85	5.66	-5.54	REMOVE/TRIM
604	4	VEGETATION	6/2/2023	1865.57	1874.21	8.64	-2.03	REMOVE/TRIM
605	4	VEGETATION	6/2/2023	1865.57	1874.21	8.64	-2.03	REMOVE/TRIM
606	4	VEGETATION	6/2/2023	1855.03	1870.17	15.14	4.71	REMOVE/TRIM
607	4	VEGETATION	6/2/2023	1853.84	1873.45	19.61	-0.18	REMOVE/TRIM
608	4	VEGETATION	6/2/2023	1857.78	1873.85	16.07	-1.45	REMOVE/TRIM
609	4	VEGETATION	6/2/2023	1858.64	1870.76	12.12	5.34	REMOVE/TRIM
610	4	VEGETATION	6/2/2023	1859.47	1868.47	9.00	2.97	REMOVE/TRIM
611	1	VEGETATION	6/2/2023	1875.65	1877.39	1.74	-3.53	REMOVE/TRIM
612	4	VEGETATION	6/2/2023	1845.53	1873.39	27.86	-1.28	REMOVE/TRIM
613	4	VEGETATION	6/2/2023	1855.22	1869.88	14.66	4.40	REMOVE/TRIM
614	4	VEGETATION	6/2/2023	1856.00	1873.49	17.49	-1.70	REMOVE/TRIM
615	4	VEGETATION	6/2/2023	1856.00	1873.49	17.49	-1.70	REMOVE/TRIM
616	4	VEGETATION	6/2/2023	1863.65	1874.21	10.56	-3.85	REMOVE/TRIM
617	4	VEGETATION	6/2/2023	1843.70	1869.94	26.24	4.45	REMOVE/TRIM
618	4	VEGETATION	6/2/2023	1855.73	1869.65	13.92	4.19	REMOVE/TRIM
619	4	VEGETATION	6/2/2023	1869.14	1875.09	5.95	-6.21	REMOVE/TRIM
620	4	VEGETATION	6/2/2023	1858.21	1873.19	14.98	-2.14	REMOVE/TRIM
621	4	VEGETATION	6/2/2023	1859.28	1870.11	10.83	4.68	REMOVE/TRIM
622	4	VEGETATION	6/2/2023	1859.86	1871.72	11.86	1.88	REMOVE/TRIM
623	4	VEGETATION	6/2/2023	1859.08	1875.39	16.31	-6.22	REMOVE/TRIM
624	4	VEGETATION	6/2/2023	1853.77	1872.60	18.83	-1.27	REMOVE/TRIM
625	4	VEGETATION	6/2/2023	1860.25	1871.58	11.33	1.48	REMOVE/TRIM
626	4	VEGETATION	6/2/2023	1860.25	1871.58	11.33	1.48	REMOVE/TRIM
627	4	VEGETATION	6/2/2023	1855.15	1869.16	14.01	3.68	REMOVE/TRIM
628	4	VEGETATION	6/2/2023	1853.42	1869.09	15.67	3.63	REMOVE/TRIM
629	4	VEGETATION	6/2/2023	1861.27	1871.32	10.05	1.85	REMOVE/TRIM
630	4	VEGETATION	6/2/2023	1850.73	1869.29	18.56	3.90	REMOVE/TRIM
631	4	VEGETATION	6/2/2023	1861.21	1870.96	9.76	1.51	REMOVE/TRIM
632	1	VEGETATION	6/2/2023	1865.96	1873.88	7.92	-6.89	REMOVE/TRIM
633	4	VEGETATION	6/2/2023	1857.74	1874.70	16.96	-6.92	REMOVE/TRIM
634	4	VEGETATION	6/2/2023	1848.51	1868.66	20.15	3.17	REMOVE/TRIM
635	4	VEGETATION	6/2/2023	1862.98	1872.83	9.85	-5.07	REMOVE/TRIM
636	4	VEGETATION	6/2/2023	1852.28	1864.20	11.92	-6.40	REMOVE/TRIM
637	4	VEGETATION	6/2/2023	1859.14	1866.89	7.75	1.39	REMOVE/TRIM
638	4	VEGETATION	6/2/2023	1852.39	1869.19	16.80	3.58	REMOVE/TRIM
639	4	VEGETATION	6/2/2023	1868.68	1874.08	5.40	-7.48	REMOVE/TRIM
640	4	VEGETATION	6/2/2023	1852.88	1868.20	15.32	2.73	REMOVE/TRIM
641	4	VEGETATION	6/2/2023	1866.99	1872.27	5.28	-4.80	REMOVE/TRIM
642	4	VEGETATION	6/2/2023	1854.02	1868.01	13.99	2.57	REMOVE/TRIM
643	4	VEGETATION	6/2/2023	1855.59	1868.11	12.52	2.62	REMOVE/TRIM
644	4	VEGETATION	6/2/2023	1858.11	1868.60	10.49	3.18	REMOVE/TRIM
645	4	VEGETATION	6/2/2023	1857.10	1868.50	11.40	3.09	REMOVE/TRIM
646	4	VEGETATION	6/2/2023	1857.10	1868.50	11.40	3.09	REMOVE/TRIM
647	4	VEGETATION	6/2/2023	1852.51	1867.84	15.33	2.35	REMOVE/TRIM
648	4	VEGETATION	6/2/2023	1847.89	1871.19	23.31	-3.37	REMOVE/TRIM
649	4	VEGETATION	6/2/2023	1852.79	1868.63	15.84	2.92	REMOVE/TRIM
650	4	VEGETATION	6/2/2023	1859.03	1866.14	7.11	0.64	REMOVE/TRIM
651	4	VEGETATION	6/2/2023	1859.03	1866.14	7.11	0.64	REMOVE/TRIM
652	4	VEGETATION	6/2/2023	1854.66	1867.45	12.79	1.96	REMOVE/TRIM
653	4	VEGETATION	6/2/2023	1850.80	1867.19	16.39	1.70	REMOVE/TRIM
654	4	VEGETATION	6/2/2023	1859.38	1866.27	6.89	0.82	REMOVE/TRIM
655	4	VEGETATION	6/2/2023	1867.70	1872.77	5.07	-8.73	REMOVE/TRIM
656	4	VEGETATION	6/2/2023	1856.37	1866.93	10.56	1.44	REMOVE/TRIM
657	4	VEGETATION	6/2/2023	1852.58	1866.86	14.28	1.37	REMOVE/TRIM
658	4	VEGETATION	6/2/2023	1854.95	1870.11	15.16	-3.81	REMOVE/TRIM
659	4	VEGETATION	6/2/2023	1860.33	1869.16	8.83	-0.85	REMOVE/TRIM
660	4	VEGETATION	6/2/2023	1853.34	1870.17	16.83	-4.90	REMOVE/TRIM
661	4	VEGETATION	6/2/2023	1867.25	1870.70	3.45	-6.79	REMOVE/TRIM
662	4	BRUSH	6/2/2023	1858.78	1865.15	6.37	-0.38	REMOVE/TRIM
663	4	VEGETATION	6/2/2023	1845.97	1866.40	20.43	0.91	REMOVE/TRIM
664	4	VEGETATION	6/2/2023	1865.74	1870.47	4.73	-7.21	REMOVE/TRIM
665	4	VEGETATION	6/2/2023	1850.99	1866.17	15.18	0.68	REMOVE/TRIM
666	4	VEGETATION	6/2/2023	1860.77	1868.14	7.37	-0.55	REMOVE/TRIM
667	4	VEGETATION	6/2/2023	1869.63	1871.81	2.18	-9.71	REMOVE/TRIM
668	4	VEGETATION	6/2/2023	1848.89	1866.20	17.31	0.71	REMOVE/TRIM
669	4	VEGETATION	6/2/2023	1866.39	1870.04	3.65	-6.42	REMOVE/TRIM
670	4	VEGETATION	6/2/2023	1859.79	1864.37	4.58	-1.12	REMOVE/TRIM
671	4	VEGETATION	6/2/2023	1860.30	1867.91	7.61	-1.03	REMOVE/TRIM
672	1	VEGETATION	6/2/2023	1871.59	1871.58	-0.01	-9.99	REMOVE/TRIM
673	4	VEGETATION	6/2/2023	1857.88	1864.10	6.22	-1.41	REMOVE/TRIM
674	4	VEGETATION	6/2/2023	1857.43	1864.96	7.54	-0.48	REMOVE/TRIM
675	4	VEGETATION	6/2/2023	1859.02	1863.81	4.79	-1.69	REMOVE/TRIM
676	4	BRUSH	6/2/2023	1855.76	1862.27	6.51	-4.69	REMOVE/TRIM
677	4	VEGETATION	6/2/2023	1849.95	1865.38	15.43	-0.09	REMOVE/TRIM
678	4	VEGETATION	6/2/2023	1852.81	1865.19	12.38	-0.30	REMOVE/TRIM
679	4	VEGETATION	6/2/2023	1857.72	1865.61	7.89	0.19	REMOVE/TRIM
680	4	VEGETATION	6/2/2023	1867.04	1869.19	2.15	-8.01	REMOVE/TRIM
681	4	VEGETATION	6/2/2023	1851.48	1864.96	13.48	-0.53	REMOVE/TRIM
682	4	VEGETATION	6/2/2023	1854.45	1864.50	10.05	-0.94	REMOVE/TRIM
683	4	VEGETATION	6/2/2023	1860.30	1866.93	6.63	-2.82	REMOVE/TRIM
684	4	VEGETATION	6/2/2023	1863.44	1868.50	5.06	-7.59	REMOVE/TRIM
685	4	VEGETATION	6/2/2023	1863.44	1868.50	5.06	-7.59	REMOVE/TRIM
686	4	VEGETATION	6/2/2023	1854.73	1864.99	10.27	-0.42	REMOVE/TRIM
687	4	VEGETATION	6/2/2023	1854.33	1864.43	10.11	-1.06	REMOVE/TRIM
688	4	BRUSH	6/2/2023	1850.57	1860.89	10.32	-6.64	REMOVE/TRIM
689	4	VEGETATION	6/2/2023	1855.28	1863.87	8.59	-1.62	REMOVE/TRIM
690	4	VEGETATION	6/2/2023	1842.83	1866.96	24.13	-6.97	REMOVE/TRIM
691	4	VEGETATION	6/2/2023	1857.06	1863.25	6.19	-2.20	REMOVE/TRIM
692	4	VEGETATION	6/2/2023	1855.96	1867.12	11.16	-7.62	REMOVE/TRIM
693	4	VEGETATION	6/2/2023	1867.17	1867.81	0.64	-9.61	REMOVE/TRIM
694	4	VEGETATION	6/2/2023	1844.29	1863.74	19.45	-1.74	REMOVE/TRIM
695	4	VEGETATION	6/2/2023	1856.18	1864.01	7.83	-1.40	REMOVE/TRIM

RUNWAY 8/26 PRIMARY SURFACE OBJECT PENETRATIONS									
OBJECT ID	GROUP	DESCRIPTION	SURVEY DATE	GROUND ELEVATION (MSL)	OBJECT ELEVATION (MSL)	OBJECT ELEVATION (AGL)	EXTENT OF PENETRATION	PROPOSED DISPOSITION	
696	N/A	POLE	6/2/2023	1878.27	1918.50	40.23	37.48	LIGHT	
697	N/A	POLE	6/2/2023	1879.88	1910.56	30.68	29.03	LIGHT	
698	N/A	POLE	6/2/2023	1876.04	1909.61	33.57	27.97	LIGHT	
699	N/A	POLE	6/2/2023	1879.55	1910.49	30.94	29.00	LIGHT	
700	N/A	UTILITY LINE	6/2/2023	1879.85	1908.92	29.07	27.38	LIGHT	
701	N/A	POLE	6/2/2023	1866.57	1902.26	35.69	21.14	LIGHT	
702	N/A	UTILITY LINE	6/2/2023	1878.38	1903.83	25.45	22.80	LIGHT	
703	N/A	POLE	6/2/2023	1866.34	1900.62	34.28	21.76	LIGHT	
704	N/A	POLE	6/2/2023	1876.90	1895.76	18.86	14.82	LIGHT	
705	N/A	FENCE	6/2/2023	1875.63	1892.71	17.08	11.53	LIGHT	
706	N/A	POLE	6/2/2023	1879.92	1891.50	11.59	10.01	LIGHT	
707	N/A	FENCE	6/2/2023	1871.22	1886.77	15.55	5.86	LIGHT	
708	N/A	POLE	6/2/2023	1879.30	1885.76	6.46	4.24	LIGHT	
709	N/A	FENCE	6/2/2023	1873.36	1885.76	12.40	4.77	LIGHT	
710	N/A	POLE	6/2/2023	1880.36	1885.10	4.74	3.58	LIGHT	
711	N/A	MAILBOX	6/2/2023	1878.38	1884.25	5.87	2.68	RELOCATE	
712	N/A	FENCE	6/2/2023	1873.36	1884.81	11.45	3.84	LIGHT	
713	N/A	SIGN	6/2/2023	1873.76	1884.15	10.39	3.20	RELOCATE	
714	N/A	UTILITY STRUCTURE	6/2/2023	1871.03	1883.66	12.63	2.75	LIGHT	
715	N/A	SIGN	6/2/2023	1871.71	1881.59	9.88	-0.03	RELOCATE	
716	N/A	MAILBOX	6/2/2023	1878.39	1882.15	3.76	0.80	RELOCATE	
717	N/A	SIGN	6/2/2023	1869.65	1879.65	10.00	-1.96	RELOCATE	
718	N/A	POLE	6/2/2023	1879.02	1880.90	1.88	-0.58	LIGHT	
719	N/A	FENCE	6/2/2023	1869.57	1877.39	7.82	-3.92	LIGHT	
720	N/A	SIGN	6/2/2023	1862.41	1874.08	11.67	-7.13	RELOCATE	
721	N/A	FENCE	6/2/2023	1859.21	1865.84	6.63	0.34	LIGHT	
722	N/A	FENCE	6/2/2023	1860.41	1866.89	6.48	-2.60	LIGHT	
723	N/A	FENCE	6/2/2023	1859.56	1862.86	3.30	-2.58	LIGHT	

RUNWAY 8/26 TRANSITIONAL SURFACE OBJECT PENETRATIONS									
OBJECT ID	GROUP	DESCRIPTION	SURVEY DATE	GROUND ELEVATION (MSL)	OBJECT ELEVATION (MSL)	OBJECT ELEVATION (AGL)	EXTENT OF PENETRATION	PROPOSED DISPOSITION	
4856	N/A	POLE	6/2/2023	1873.09	1911.02	37.93	32.46	LIGHT	
4857	N/A	POLE	6/2/2023	1881.13	1908.79	27.67	16.34	LIGHT	
4858	N/A	BUILDING	6/2/2023	1865.51	1896.58	31.07	24.26	LIGHT	
4859	N/A	POLE	6/2/2023	1868.13	1904.43	36.30	18.30	LIGHT	
4860	N/A	POLE	6/2/2023	1868.69	1909.54	40.86	15.91	LIGHT	
4861	N/A	UTILITY LINE	6/2/2023	1868.95	1890.12	21.17	10.46	LIGHT	
4862	N/A	LIGHT	6/2/2023	1874.85	1906.69	31.84	10.43	N/A	
4863	N/A	BUILDING	6/2/2023	1866.38	1890.74	24.37			

C:\pwwork\atkins\01\work\atkins\_hayes\352\dms1211310-28\_CSV\_PT\_77\_SHEET.dwg

RUNWAY 8/26 TRANSITIONAL SURFACE VEGETATION PENETRATIONS								
OBJECT ID	GROUP	DESCRIPTION	SURVEY DATE	GROUND ELEVATION (MSL)	OBJECT ELEVATION (MSL)	OBJECT ELEVATION (AGL)	EXTENT OF PENETRATION	PROPOSED DISPOSITION
824	3	VEGETATION	6/2/2023	1869.27	1963.64	94.37	67.93	REMOVE/TRIM
825	1	VEGETATION	6/2/2023	1873.40	1948.26	74.86	65.92	REMOVE/TRIM
826	3	VEGETATION	6/2/2023	1846.03	1948.68	102.65	66.95	REMOVE/TRIM
827	3	VEGETATION	6/2/2023	1837.27	1944.65	107.38	70.96	REMOVE/TRIM
828	1	VEGETATION	6/2/2023	1872.31	1953.05	80.74	65.96	REMOVE/TRIM
829	1	VEGETATION	6/2/2023	1859.83	1959.44	99.61	76.45	REMOVE/TRIM
830	3	VEGETATION	6/2/2023	1867.24	1964.56	97.32	67.63	REMOVE/TRIM
831	1	VEGETATION	6/2/2023	1859.22	1964.46	105.25	76.44	REMOVE/TRIM
832	1	VEGETATION	6/2/2023	1859.18	1965.22	106.05	76.35	REMOVE/TRIM
833	1	VEGETATION	6/2/2023	1859.84	1962.13	102.29	76.10	REMOVE/TRIM
834	1	VEGETATION	6/2/2023	1859.84	1962.13	102.29	76.10	REMOVE/TRIM
835	1	VEGETATION	6/2/2023	1859.84	1957.05	97.21	76.09	REMOVE/TRIM
836	1	VEGETATION	6/2/2023	1860.53	1956.79	96.26	75.70	REMOVE/TRIM
837	1	VEGETATION	6/2/2023	1860.03	1961.94	101.92	75.76	REMOVE/TRIM
838	1	VEGETATION	6/2/2023	1859.83	1962.63	102.80	76.06	REMOVE/TRIM
839	1	VEGETATION	6/2/2023	1859.83	1962.63	102.80	75.98	REMOVE/TRIM
840	1	VEGETATION	6/2/2023	1859.83	1962.56	102.73	75.86	REMOVE/TRIM
841	3	VEGETATION	6/2/2023	1863.23	1960.86	97.63	66.80	REMOVE/TRIM
842	3	VEGETATION	6/2/2023	1858.94	1962.92	103.98	66.52	REMOVE/TRIM
843	1	VEGETATION	6/2/2023	1859.83	1965.25	105.43	75.65	REMOVE/TRIM
844	3	VEGETATION	6/2/2023	1840.34	1950.03	109.69	66.01	REMOVE/TRIM
845	3	VEGETATION	6/2/2023	1840.34	1950.03	109.69	66.01	REMOVE/TRIM
846	3	VEGETATION	6/2/2023	1855.53	1959.51	103.98	66.29	REMOVE/TRIM
847	1	VEGETATION	6/2/2023	1859.81	1958.03	98.22	75.70	REMOVE/TRIM
848	1	VEGETATION	6/2/2023	1859.81	1958.03	98.22	75.70	REMOVE/TRIM
849	1	VEGETATION	6/2/2023	1872.86	1965.91	93.05	65.48	REMOVE/TRIM
850	1	VEGETATION	6/2/2023	1859.82	1965.09	105.27	75.39	REMOVE/TRIM
851	1	VEGETATION	6/2/2023	1859.83	1958.07	98.24	75.39	REMOVE/TRIM
852	3	VEGETATION	6/2/2023	1866.74	1958.79	92.06	66.50	REMOVE/TRIM
853	3	VEGETATION	6/2/2023	1855.21	1959.12	103.91	65.94	REMOVE/TRIM
854	3	VEGETATION	6/2/2023	1859.99	1963.02	103.03	66.06	REMOVE/TRIM
855	3	VEGETATION	6/2/2023	1859.99	1963.02	103.03	66.06	REMOVE/TRIM
856	1	VEGETATION	6/2/2023	1859.83	1964.30	104.47	75.21	REMOVE/TRIM
857	1	VEGETATION	6/2/2023	1859.83	1958.43	98.60	75.22	REMOVE/TRIM
858	1	VEGETATION	6/2/2023	1858.83	1942.45	83.62	74.62	REMOVE/TRIM
859	1	VEGETATION	6/2/2023	1858.83	1942.45	83.62	74.62	REMOVE/TRIM
860	1	VEGETATION	6/2/2023	1859.84	1955.90	96.07	75.07	REMOVE/TRIM
861	3	VEGETATION	6/2/2023	1853.59	1957.08	103.49	65.63	REMOVE/TRIM
862	1	VEGETATION	6/2/2023	1859.85	1965.38	105.53	74.99	REMOVE/TRIM
863	1	VEGETATION	6/2/2023	1859.82	1964.69	104.87	74.98	REMOVE/TRIM
864	1	VEGETATION	6/2/2023	1877.75	1963.87	86.12	65.11	REMOVE/TRIM
865	3	VEGETATION	6/2/2023	1867.64	1956.46	88.82	66.13	REMOVE/TRIM
866	1	VEGETATION	6/2/2023	1859.84	1948.13	88.29	74.84	REMOVE/TRIM
867	3	VEGETATION	6/2/2023	1868.96	1962.96	94.01	66.16	REMOVE/TRIM
868	1	VEGETATION	6/2/2023	1859.86	1959.08	99.22	74.66	REMOVE/TRIM
869	1	VEGETATION	6/2/2023	1859.84	1967.02	107.18	74.78	REMOVE/TRIM
870	1	VEGETATION	6/2/2023	1859.84	1967.02	107.18	74.78	REMOVE/TRIM
871	1	VEGETATION	6/2/2023	1859.84	1961.48	101.65	74.63	REMOVE/TRIM
872	1	VEGETATION	6/2/2023	1859.84	1959.05	99.21	74.63	REMOVE/TRIM
873	1	VEGETATION	6/2/2023	1872.22	1965.68	93.46	64.56	REMOVE/TRIM
874	1	VEGETATION	6/2/2023	1859.44	1948.72	89.28	74.42	REMOVE/TRIM
875	1	VEGETATION	6/2/2023	1859.44	1948.72	89.28	74.42	REMOVE/TRIM
876	1	VEGETATION	6/2/2023	1859.44	1948.72	89.28	74.42	REMOVE/TRIM
877	1	VEGETATION	6/2/2023	1859.83	1956.72	96.89	74.64	REMOVE/TRIM
878	1	VEGETATION	6/2/2023	1861.25	1953.21	91.97	64.46	REMOVE/TRIM
879	1	VEGETATION	6/2/2023	1880.36	1946.55	66.19	64.90	REMOVE/TRIM
880	1	VEGETATION	6/2/2023	1858.62	1943.11	84.49	73.94	REMOVE/TRIM
881	1	VEGETATION	6/2/2023	1861.15	1953.90	92.75	64.29	REMOVE/TRIM
882	1	VEGETATION	6/2/2023	1858.87	1961.02	102.15	74.46	REMOVE/TRIM
883	1	VEGETATION	6/2/2023	1859.84	1948.81	88.97	74.50	REMOVE/TRIM
884	1	VEGETATION	6/2/2023	1859.84	1948.81	88.97	74.50	REMOVE/TRIM
885	1	VEGETATION	6/2/2023	1859.84	1948.81	88.97	74.50	REMOVE/TRIM
886	1	VEGETATION	6/2/2023	1859.88	1959.12	99.24	74.21	REMOVE/TRIM
887	3	VEGETATION	6/2/2023	1871.75	1946.62	74.88	65.61	REMOVE/TRIM
888	1	VEGETATION	6/2/2023	1859.83	1969.98	110.15	74.22	REMOVE/TRIM
889	3	VEGETATION	6/2/2023	1865.81	1959.31	93.50	65.35	REMOVE/TRIM
890	1	VEGETATION	6/2/2023	1859.85	1964.83	104.98	74.22	REMOVE/TRIM
891	3	VEGETATION	6/2/2023	1871.61	1947.17	75.56	65.46	REMOVE/TRIM
892	1	VEGETATION	6/2/2023	1859.83	1964.66	104.83	74.02	REMOVE/TRIM
893	1	VEGETATION	6/2/2023	1857.93	1966.43	108.51	73.83	REMOVE/TRIM
894	1	VEGETATION	6/2/2023	1859.45	1948.29	88.84	73.62	REMOVE/TRIM
895	3	VEGETATION	6/2/2023	1858.23	1961.31	103.08	64.54	REMOVE/TRIM
896	1	VEGETATION	6/2/2023	1859.53	1965.19	105.66	73.84	REMOVE/TRIM
897	1	VEGETATION	6/2/2023	1859.07	1950.78	91.71	73.42	REMOVE/TRIM
898	1	VEGETATION	6/2/2023	1859.84	1953.08	93.24	73.56	REMOVE/TRIM
899	1	VEGETATION	6/2/2023	1859.83	1971.32	111.49	73.65	REMOVE/TRIM
900	1	VEGETATION	6/2/2023	1859.83	1955.41	95.58	73.64	REMOVE/TRIM
901	1	VEGETATION	6/2/2023	1860.16	1962.73	102.58	73.48	REMOVE/TRIM
902	1	VEGETATION	6/2/2023	1863.46	1944.42	80.96	62.61	REMOVE/TRIM
903	1	VEGETATION	6/2/2023	1861.12	1946.16	85.04	62.42	REMOVE/TRIM
904	1	VEGETATION	6/2/2023	1861.12	1946.16	85.04	62.42	REMOVE/TRIM
905	3	VEGETATION	6/2/2023	1863.06	1958.53	95.47	64.34	REMOVE/TRIM
906	1	VEGETATION	6/2/2023	1859.70	1956.07	96.37	73.43	REMOVE/TRIM
907	1	VEGETATION	6/2/2023	1857.68	1966.27	108.59	73.01	REMOVE/TRIM
908	1	VEGETATION	6/2/2023	1860.07	1950.82	90.75	73.00	REMOVE/TRIM
909	1	VEGETATION	6/2/2023	1859.83	1952.98	93.15	73.32	REMOVE/TRIM
910	1	VEGETATION	6/2/2023	1859.83	1952.98	93.15	73.32	REMOVE/TRIM
911	1	VEGETATION	6/2/2023	1861.68	1944.39	82.71	62.24	REMOVE/TRIM
912	3	VEGETATION	6/2/2023	1841.44	1948.06	106.62	63.55	REMOVE/TRIM
913	1	VEGETATION	6/2/2023	1859.00	1941.53	82.53	72.25	REMOVE/TRIM
914	1	VEGETATION	6/2/2023	1859.83	1954.13	94.30	73.05	REMOVE/TRIM
915	1	VEGETATION	6/2/2023	1859.84	1948.03	88.19	72.94	REMOVE/TRIM
916	3	VEGETATION	6/2/2023	1868.92	1954.10	85.18	64.23	REMOVE/TRIM
917	1	VEGETATION	6/2/2023	1859.87	1957.21	97.34	72.78	REMOVE/TRIM
918	1	VEGETATION	6/2/2023	1859.83	1969.42	109.59	72.97	REMOVE/TRIM
919	1	VEGETATION	6/2/2023	1859.83	1954.85	95.02	72.94	REMOVE/TRIM
920	1	VEGETATION	6/2/2023	1859.83	1954.85	95.02	72.94	REMOVE/TRIM
921	1	VEGETATION	6/2/2023	1859.83	1970.60	110.77	72.88	REMOVE/TRIM
922	1	VEGETATION	6/2/2023	1858.87	1957.84	98.97	72.71	REMOVE/TRIM
923	3	VEGETATION	6/2/2023	1838.02	1940.88	102.86	67.37	REMOVE/TRIM

RUNWAY 8/26 TRANSITIONAL SURFACE VEGETATION PENETRATIONS								
OBJECT ID	GROUP	DESCRIPTION	SURVEY DATE	GROUND ELEVATION (MSL)	OBJECT ELEVATION (MSL)	OBJECT ELEVATION (AGL)	EXTENT OF PENETRATION	PROPOSED DISPOSITION
924	1	VEGETATION	6/2/2023	1859.83	1960.04	100.21	72.64	REMOVE/TRIM
925	3	VEGETATION	6/2/2023	1848.07	1958.00	109.93	63.23	REMOVE/TRIM
926	3	VEGETATION	6/2/2023	1848.07	1958.00	109.93	63.23	REMOVE/TRIM
927	1	VEGETATION	6/2/2023	1859.83	1968.89	109.06	72.73	REMOVE/TRIM
928	1	VEGETATION	6/2/2023	1859.81	1940.51	80.70	72.53	REMOVE/TRIM
929	1	VEGETATION	6/2/2023	1859.89	1964.46	104.58	72.56	REMOVE/TRIM
930	1	VEGETATION	6/2/2023	1858.56	1957.67	99.11	72.40	REMOVE/TRIM
931	1	VEGETATION	6/2/2023	1859.83	1955.93	96.10	72.46	REMOVE/TRIM
932	1	VEGETATION	6/2/2023	1872.80	1955.70	82.90	62.00	REMOVE/TRIM
933	1	VEGETATION	6/2/2023	1859.84	1968.14	108.31	72.44	REMOVE/TRIM
934	3	VEGETATION	6/2/2023	1863.14	1959.84	96.70	63.41	REMOVE/TRIM
935	1	VEGETATION	6/2/2023	1859.78	1961.31	101.53	72.42	REMOVE/TRIM
936	1	VEGETATION	6/2/2023	1859.80	1955.15	95.35	72.42	REMOVE/TRIM
937	3	VEGETATION	6/2/2023	1849.83	1953.64	103.81	62.85	REMOVE/TRIM
938	3	VEGETATION	6/2/2023	1847.73	1956.13	108.40	62.81	REMOVE/TRIM
939	2	VEGETATION	6/2/2023	1847.98	1932.51	84.53	63.30	REMOVE/TRIM
940	2	VEGETATION	6/2/2023	1847.98	1932.51	84.53	63.30	REMOVE/TRIM
941	1	VEGETATION	6/2/2023	1859.79	1941.53	81.74	72.21	REMOVE/TRIM
942	3	VEGETATION	6/2/2023	1865.64	1964.50	98.87	63.47	REMOVE/TRIM
943	1	VEGETATION	6/2/2023	1859.82	1954.88	95.06	72.18	REMOVE/TRIM
944	3	VEGETATION	6/2/2023	1840.46	1948.55	108.09	62.58	REMOVE/TRIM
945	1	VEGETATION	6/2/2023	1859.85	1963.09	103.24	72.19	REMOVE/TRIM
946	3	VEGETATION	6/2/2023	1864.63	1960.17	95.54	63.26	REMOVE/TRIM
947	1	VEGETATION	6/2/2023	1880.51	1944.09	63.58	62.49	REMOVE/TRIM
948	1	VEGETATION	6/2/2023	1861.43	1948.62	87.19	61.34	REMOVE/TRIM
949	1	VEGETATION	6/2/2023	1859.83	1955.64	95.81	72.05	REMOVE/TRIM
950	1	VEGETATION	6/2/2023	1859.83	1946.71	86.88	71.89	REMOVE/TRIM
951	1	VEGETATION	6/2/2023	1859.74	1949.18	89.44	71.84	REMOVE/TRIM
952	1	VEGETATION	6/2/2023	1859.83	1967.81	107.99	71.95	REMOVE/TRIM
953	2	VEGETATION</						

C:\pw\_work\ktr\atkins\haye5352\dms1211310-28\_CSV\_PT\_77\_SHEET.dwg

RUNWAY 8/26 TRANSITIONAL SURFACE VEGETATION PENETRATIONS									
OBJECT ID	GROUP	DESCRIPTION	SURVEY DATE	GROUND ELEVATION (MSL)	OBJECT ELEVATION (MSL)	OBJECT ELEVATION (AGL)	EXTENT OF PENETRATION	PROPOSED DISPOSITION	
1124	1	VEGETATION	6/2/2023	1856.82	1946.09	89.27	64.57	REMOVE/TRIM	
1125	1	VEGETATION	6/2/2023	1858.73	1945.11	86.38	64.91	REMOVE/TRIM	
1126	3	VEGETATION	6/2/2023	1865.17	1961.22	96.06	56.23	REMOVE/TRIM	
1127	1	VEGETATION	6/2/2023	1859.83	1962.79	102.96	65.02	REMOVE/TRIM	
1128	1	VEGETATION	6/2/2023	1858.45	1938.02	79.57	64.01	REMOVE/TRIM	
1129	1	VEGETATION	6/2/2023	1859.89	1942.25	82.36	63.34	REMOVE/TRIM	
1130	1	VEGETATION	6/2/2023	1856.77	1945.99	89.22	64.15	REMOVE/TRIM	
1131	3	VEGETATION	6/2/2023	1866.75	1964.14	97.39	55.89	REMOVE/TRIM	
1132	3	VEGETATION	6/2/2023	1852.46	1938.64	86.18	55.23	REMOVE/TRIM	
1133	3	VEGETATION	6/2/2023	1869.32	1963.41	94.09	55.78	REMOVE/TRIM	
1134	1	VEGETATION	6/2/2023	1875.23	1936.54	61.31	54.03	REMOVE/TRIM	
1135	1	VEGETATION	6/2/2023	1859.18	1945.30	86.12	64.34	REMOVE/TRIM	
1136	1	VEGETATION	6/2/2023	1859.80	1941.33	81.53	53.26	REMOVE/TRIM	
1137	1	VEGETATION	6/2/2023	1859.80	1941.33	81.53	53.26	REMOVE/TRIM	
1138	1	VEGETATION	6/2/2023	1859.85	1964.69	104.84	64.38	REMOVE/TRIM	
1139	2	VEGETATION	6/2/2023	1846.42	1928.15	81.73	55.17	REMOVE/TRIM	
1140	3	VEGETATION	6/2/2023	1850.65	1943.17	92.52	54.88	REMOVE/TRIM	
1141	3	VEGETATION	6/2/2023	1865.99	1966.37	100.38	55.37	REMOVE/TRIM	
1142	3	VEGETATION	6/2/2023	1849.24	1958.00	108.76	54.67	REMOVE/TRIM	
1143	3	VEGETATION	6/2/2023	1842.43	1935.66	93.23	54.37	REMOVE/TRIM	
1144	3	VEGETATION	6/2/2023	1869.92	1947.37	77.45	55.26	REMOVE/TRIM	
1145	1	VEGETATION	6/2/2023	1859.72	1934.35	74.63	63.82	REMOVE/TRIM	
1146	1	VEGETATION	6/2/2023	1859.44	1933.03	73.59	62.74	REMOVE/TRIM	
1147	1	VEGETATION	6/2/2023	1858.55	1951.37	92.82	63.73	REMOVE/TRIM	
1148	3	VEGETATION	6/2/2023	1837.98	1933.49	95.51	58.39	REMOVE/TRIM	
1149	1	VEGETATION	6/2/2023	1859.83	1952.06	92.23	63.65	REMOVE/TRIM	
1150	1	VEGETATION	6/2/2023	1860.16	1958.20	98.04	63.45	REMOVE/TRIM	
1151	1	VEGETATION	6/2/2023	1857.78	1954.56	96.78	63.27	REMOVE/TRIM	
1152	1	VEGETATION	6/2/2023	1860.54	1955.21	94.67	63.37	REMOVE/TRIM	
1153	1	VEGETATION	6/2/2023	1859.75	1962.27	102.52	63.54	REMOVE/TRIM	
1154	1	VEGETATION	6/2/2023	1859.75	1962.27	102.52	63.54	REMOVE/TRIM	
1155	1	VEGETATION	6/2/2023	1858.86	1962.40	103.54	63.32	REMOVE/TRIM	
1156	1	VEGETATION	6/2/2023	1871.29	1938.05	66.76	52.73	REMOVE/TRIM	
1157	1	VEGETATION	6/2/2023	1861.70	1944.29	82.59	53.66	REMOVE/TRIM	
1158	1	VEGETATION	6/2/2023	1860.04	1967.45	107.41	63.32	REMOVE/TRIM	
1159	1	VEGETATION	6/2/2023	1858.13	1937.69	79.56	62.30	REMOVE/TRIM	
1160	3	VEGETATION	6/2/2023	1857.40	1954.65	97.25	53.83	REMOVE/TRIM	
1161	1	VEGETATION	6/2/2023	1859.34	1933.92	74.58	61.78	REMOVE/TRIM	
1162	1	VEGETATION	6/2/2023	1856.51	1945.07	88.56	62.28	REMOVE/TRIM	
1163	1	VEGETATION	6/2/2023	1857.02	1957.87	100.85	62.71	REMOVE/TRIM	
1164	3	VEGETATION	6/2/2023	1864.98	1959.84	94.86	54.19	REMOVE/TRIM	
1165	3	VEGETATION	6/2/2023	1841.61	1938.58	96.97	53.36	REMOVE/TRIM	
1166	3	VEGETATION	6/2/2023	1858.63	1957.34	98.71	53.73	REMOVE/TRIM	
1167	1	VEGETATION	6/2/2023	1856.90	1943.57	86.67	62.26	REMOVE/TRIM	
1168	1	VEGETATION	6/2/2023	1860.43	1931.82	71.39	62.88	REMOVE/TRIM	
1169	3	VEGETATION	6/2/2023	1843.58	1941.27	97.69	53.17	REMOVE/TRIM	
1170	1	VEGETATION	6/2/2023	1861.05	1944.25	83.20	52.85	REMOVE/TRIM	
1171	3	VEGETATION	6/2/2023	1841.47	1949.67	108.20	52.99	REMOVE/TRIM	
1172	1	VEGETATION	6/2/2023	1857.06	1942.68	85.62	62.40	REMOVE/TRIM	
1173	3	VEGETATION	6/2/2023	1865.07	1957.08	92.01	53.76	REMOVE/TRIM	
1174	3	VEGETATION	6/2/2023	1865.95	1964.66	98.71	53.77	REMOVE/TRIM	
1175	3	VEGETATION	6/2/2023	1853.38	1927.46	74.08	61.29	REMOVE/TRIM	
1176	3	VEGETATION	6/2/2023	1853.38	1927.46	74.08	61.29	REMOVE/TRIM	
1177	3	VEGETATION	6/2/2023	1853.38	1927.46	74.08	61.29	REMOVE/TRIM	
1178	3	VEGETATION	6/2/2023	1853.38	1927.46	74.08	61.29	REMOVE/TRIM	
1179	1	VEGETATION	6/2/2023	1860.82	1962.04	101.22	62.33	REMOVE/TRIM	
1180	1	VEGETATION	6/2/2023	1862.26	1941.50	79.24	61.92	REMOVE/TRIM	
1181	3	VEGETATION	6/2/2023	1846.91	1928.60	81.69	61.76	REMOVE/TRIM	
1182	2	VEGETATION	6/2/2023	1844.37	1924.18	79.81	51.85	REMOVE/TRIM	
1183	2	VEGETATION	6/2/2023	1844.37	1924.18	79.81	51.85	REMOVE/TRIM	
1184	1	VEGETATION	6/2/2023	1857.54	1943.93	86.39	62.01	REMOVE/TRIM	
1185	1	VEGETATION	6/2/2023	1859.82	1958.49	98.67	62.36	REMOVE/TRIM	
1186	3	VEGETATION	6/2/2023	1842.64	1928.57	85.93	62.38	REMOVE/TRIM	
1187	1	VEGETATION	6/2/2023	1857.66	1949.21	91.55	61.95	REMOVE/TRIM	
1188	3	VEGETATION	6/2/2023	1841.89	1929.52	87.63	62.29	REMOVE/TRIM	
1189	1	VEGETATION	6/2/2023	1867.68	1955.97	88.29	51.93	REMOVE/TRIM	
1190	3	VEGETATION	6/2/2023	1840.20	1948.65	108.45	52.51	REMOVE/TRIM	
1191	3	VEGETATION	6/2/2023	1845.97	1942.88	96.91	52.68	REMOVE/TRIM	
1192	3	VEGETATION	6/2/2023	1843.06	1944.45	101.39	52.58	REMOVE/TRIM	
1193	3	VEGETATION	6/2/2023	1843.06	1944.45	101.39	52.58	REMOVE/TRIM	
1194	1	VEGETATION	6/2/2023	1858.68	1945.96	87.28	61.92	REMOVE/TRIM	
1195	3	VEGETATION	6/2/2023	1852.03	1928.05	76.02	60.86	REMOVE/TRIM	
1196	1	VEGETATION	6/2/2023	1861.17	1940.55	79.38	51.91	REMOVE/TRIM	
1197	1	VEGETATION	6/2/2023	1860.07	1936.45	76.38	50.82	REMOVE/TRIM	
1198	1	VEGETATION	6/2/2023	1859.84	1932.84	73.00	61.86	REMOVE/TRIM	
1199	1	VEGETATION	6/2/2023	1857.88	1950.91	93.03	61.56	REMOVE/TRIM	
1200	3	VEGETATION	6/2/2023	1852.23	1927.33	75.10	60.70	REMOVE/TRIM	
1201	1	VEGETATION	6/2/2023	1859.76	1960.79	101.03	61.78	REMOVE/TRIM	
1202	1	VEGETATION	6/2/2023	1859.81	1939.92	80.11	61.60	REMOVE/TRIM	
1203	1	VEGETATION	6/2/2023	1867.94	1954.98	87.04	51.48	REMOVE/TRIM	
1204	1	VEGETATION	6/2/2023	1859.56	1961.91	102.35	61.70	REMOVE/TRIM	
1205	3	VEGETATION	6/2/2023	1836.81	1931.49	94.68	51.49	REMOVE/TRIM	
1206	1	VEGETATION	6/2/2023	1861.12	1940.45	79.33	51.57	REMOVE/TRIM	
1207	1	VEGETATION	6/2/2023	1859.30	1942.45	83.15	50.50	REMOVE/TRIM	
1208	1	VEGETATION	6/2/2023	1860.78	1961.51	100.73	61.43	REMOVE/TRIM	
1209	3	VEGETATION	6/2/2023	1835.74	1938.32	102.58	51.55	REMOVE/TRIM	
1210	3	VEGETATION	6/2/2023	1835.74	1938.32	102.58	51.55	REMOVE/TRIM	
1211	1	VEGETATION	6/2/2023	1860.84	1960.63	99.79	61.31	REMOVE/TRIM	
1212	1	VEGETATION	6/2/2023	1860.16	1934.02	73.86	50.37	REMOVE/TRIM	
1213	1	VEGETATION	6/2/2023	1860.31	1933.92	73.61	50.36	REMOVE/TRIM	
1214	3	VEGETATION	6/2/2023	1847.77	1945.57	102.80	51.92	REMOVE/TRIM	
1215	1	VEGETATION	6/2/2023	1859.14	1952.26	93.12	61.46	REMOVE/TRIM	
1216	3	VEGETATION	6/2/2023	1871.00	1942.84	71.85	52.68	REMOVE/TRIM	
1217	3	VEGETATION	6/2/2023	1863.86	1959.97	96.11	52.48	REMOVE/TRIM	
1218	3	VEGETATION	6/2/2023	1852.87	1935.40	82.53	52.03	REMOVE/TRIM	
1219	1	VEGETATION	6/2/2023	1857.69	1947.86	90.17	60.93	REMOVE/TRIM	
1220	1	VEGETATION	6/2/2023	1859.88	1960.72	100.84	61.23	REMOVE/TRIM	
1221	3	VEGETATION	6/2/2023	1851.53	1956.30	104.77	51.76	REMOVE/TRIM	
1222	3	VEGETATION	6/2/2023	1846.84	1927.98	81.14	60.50	REMOVE/TRIM	
1223	1	VEGETATION	6/2/2023	1860.77	1963.15	102.38	61.02	REMOVE/TRIM	

RUNWAY 8/26 TRANSITIONAL SURFACE VEGETATION PENETRATIONS									
OBJECT ID	GROUP	DESCRIPTION	SURVEY DATE	GROUND ELEVATION (MSL)	OBJECT ELEVATION (MSL)	OBJECT ELEVATION (AGL)	EXTENT OF PENETRATION	PROPOSED DISPOSITION	
1224	1	VEGETATION	6/2/2023	1856.87	1944.65	87.78	60.60	REMOVE/TRIM	
1225	1	VEGETATION	6/2/2023	1859.78	1928.97	69.19	61.12	REMOVE/TRIM	
1226	3	VEGETATION	6/2/2023	1846.30	1927.39	81.09	60.39	REMOVE/TRIM	
1227	3	VEGETATION	6/2/2023	1852.61	1925.52	72.92	59.90	REMOVE/TRIM	
1228	1	VEGETATION	6/2/2023	1859.78	1928.67	68.89	60.99	REMOVE/TRIM	
1229	1	VEGETATION	6/2/2023	1859.74	1928.90	69.16	60.82	REMOVE/TRIM	
1230	1	VEGETATION	6/2/2023	1859.74	1928.90	69.16	60.82	REMOVE/TRIM	
1231	1	VEGETATION	6/2/2023	1859.74	1928.90	69.16	60.82	REMOVE/TRIM	
1232	1	VEGETATION	6/2/2023	1860.18	1932.61	72.43	49.87	REMOVE/TRIM	
1233	2	VEGETATION	6/2/2023	1847.08	1931.13	84.05	51.83	REMOVE/TRIM	
1234	2	VEGETATION	6/2/2023	1847.08	1931.13	84.05	51.83	REMOVE/TRIM	
1235	1	VEGETATION	6/2/2023	1856.84	1944.45	87.61	60.22	REMOVE/TRIM	
1236	2	VEGETATION	6/2/2023	1845.90	1920.37	74.47	51.68	REMOVE/TRIM	
1237	3	VEGETATION	6/2/2023	1851.78	1927.29	75.51	59.57	REMOVE/TRIM	
1238	1	VEGETATION	6/2/2023	1873.58	1945.50	71.92	50.51	REMOVE/TRIM	
1239	2	VEGETATION	6/2/2023	1858.19	1922.96	64.77	49.74	REMOVE/TRIM	
1240	2	VEGETATION	6/2/2023	1858.19	1922.96	64.77	49.74	REMOVE/TRIM	
1241	1	VEGETATION	6/2/2023	1862.05	1931.36	69.31	49.51	REMOVE/TRIM	
1242	3	VEGETATION	6/2/2023	1832.26	1942.84	110.58	50.67	REMOVE/TRIM	
1243	1	VEGETATION	6/2/2023	1859.87	1960.00	100.13	60.39	REMOVE/TRIM	
1244	3	VEGETATION	6/2/2023	1848.19	1954.10	105.92	50.90	REMOVE/TRIM	
1245	3	VEGETATION	6/2/2023	1854.61	1935.26	80.65	51.16	REMOVE/TRIM	
1246	3	VEGETATION	6/2/2023	1861.78	1956.82	95.04	51		

C:\pwwork\atkins\01\watskins\_haye5352\dms1211310-28\_CSV\_PT\_77\_SHEET.dwg

RUNWAY 8/26 TRANSITIONAL SURFACE VEGETATION PENETRATIONS									
OBJECT ID	GROUP	DESCRIPTION	SURVEY DATE	GROUND ELEVATION (MSL)	OBJECT ELEVATION (MSL)	OBJECT ELEVATION (AGL)	EXTENT OF PENETRATION	PROPOSED DISPOSITION	
1424	1	VEGETATION	6/2/2023	1859.58	1933.33	73.75	53.96	REMOVE/TRIM	
1425	2	VEGETATION	6/2/2023	1847.73	1915.81	68.08	45.86	REMOVE/TRIM	
1426	2	VEGETATION	6/2/2023	1855.41	1916.50	61.09	44.45	REMOVE/TRIM	
1427	1	VEGETATION	6/2/2023	1860.77	1955.61	94.84	55.17	REMOVE/TRIM	
1428	3	VEGETATION	6/2/2023	1851.28	1923.85	72.57	54.07	REMOVE/TRIM	
1429	3	VEGETATION	6/2/2023	1830.97	1943.11	112.14	45.52	REMOVE/TRIM	
1430	3	VEGETATION	6/2/2023	1830.97	1943.11	112.14	45.52	REMOVE/TRIM	
1431	1	VEGETATION	6/2/2023	1860.64	1925.72	65.08	44.24	REMOVE/TRIM	
1432	3	VEGETATION	6/2/2023	1866.21	1967.09	100.88	46.51	REMOVE/TRIM	
1433	3	VEGETATION	6/2/2023	1825.92	1926.96	101.04	45.36	REMOVE/TRIM	
1434	1	VEGETATION	6/2/2023	1860.70	1959.21	98.51	55.19	REMOVE/TRIM	
1435	1	VEGETATION	6/2/2023	1861.34	1924.34	63.00	54.92	REMOVE/TRIM	
1436	3	VEGETATION	6/2/2023	1854.26	1922.50	68.24	53.69	REMOVE/TRIM	
1437	2	VEGETATION	6/2/2023	1844.73	1932.51	87.78	46.14	REMOVE/TRIM	
1438	2	VEGETATION	6/2/2023	1842.48	1927.13	84.65	44.59	REMOVE/TRIM	
1439	3	VEGETATION	6/2/2023	1855.18	1921.19	66.01	53.62	REMOVE/TRIM	
1440	3	VEGETATION	6/2/2023	1852.29	1924.70	72.41	53.51	REMOVE/TRIM	
1441	1	VEGETATION	6/2/2023	1860.15	1949.60	89.45	54.34	REMOVE/TRIM	
1442	1	VEGETATION	6/2/2023	1859.85	1956.00	96.15	54.48	REMOVE/TRIM	
1443	2	VEGETATION	6/2/2023	1855.62	1915.55	59.93	43.97	REMOVE/TRIM	
1444	2	VEGETATION	6/2/2023	1847.10	1916.04	68.94	45.36	REMOVE/TRIM	
1445	2	VEGETATION	6/2/2023	1855.87	1916.07	60.20	43.97	REMOVE/TRIM	
1446	3	VEGETATION	6/2/2023	1843.54	1922.08	78.54	54.45	REMOVE/TRIM	
1447	3	VEGETATION	6/2/2023	1843.54	1922.08	78.54	54.45	REMOVE/TRIM	
1448	3	VEGETATION	6/2/2023	1841.34	1924.24	82.90	55.03	REMOVE/TRIM	
1449	2	VEGETATION	6/2/2023	1848.56	1915.61	67.05	45.46	REMOVE/TRIM	
1450	2	VEGETATION	6/2/2023	1840.62	1925.85	85.23	44.44	REMOVE/TRIM	
1451	1	VEGETATION	6/2/2023	1859.66	1958.72	99.06	54.81	REMOVE/TRIM	
1452	1	VEGETATION	6/2/2023	1860.02	1959.64	99.62	54.84	REMOVE/TRIM	
1453	3	VEGETATION	6/2/2023	1849.76	1925.09	75.33	53.45	REMOVE/TRIM	
1454	3	VEGETATION	6/2/2023	1841.42	1931.36	89.94	44.26	REMOVE/TRIM	
1455	2	VEGETATION	6/2/2023	1855.91	1914.76	58.85	43.59	REMOVE/TRIM	
1456	2	VEGETATION	6/2/2023	1846.75	1919.42	72.67	45.11	REMOVE/TRIM	
1457	2	VEGETATION	6/2/2023	1847.02	1918.99	71.97	45.08	REMOVE/TRIM	
1458	1	VEGETATION	6/2/2023	1860.88	1952.85	91.97	54.37	REMOVE/TRIM	
1459	2	VEGETATION	6/2/2023	1845.23	1928.90	83.67	45.50	REMOVE/TRIM	
1460	2	VEGETATION	6/2/2023	1838.41	1925.65	87.24	44.19	REMOVE/TRIM	
1461	3	VEGETATION	6/2/2023	1851.39	1923.42	72.03	53.20	REMOVE/TRIM	
1462	1	VEGETATION	6/2/2023	1858.05	1933.89	75.85	53.26	REMOVE/TRIM	
1463	2	VEGETATION	6/2/2023	1854.96	1917.15	62.19	43.41	REMOVE/TRIM	
1464	3	VEGETATION	6/2/2023	1852.51	1944.06	91.55	43.70	REMOVE/TRIM	
1465	1	VEGETATION	6/2/2023	1880.11	1946.94	66.83	44.86	REMOVE/TRIM	
1466	3	VEGETATION	6/2/2023	1837.42	1930.28	92.86	54.35	REMOVE/TRIM	
1467	2	VEGETATION	6/2/2023	1843.22	1914.17	70.95	45.31	REMOVE/TRIM	
1468	2	VEGETATION	6/2/2023	1846.86	1912.23	65.37	45.28	REMOVE/TRIM	
1469	3	VEGETATION	6/2/2023	1839.60	1929.49	89.89	43.89	REMOVE/TRIM	
1470	2	VEGETATION	6/2/2023	1845.42	1915.09	69.67	45.22	REMOVE/TRIM	
1471	2	VEGETATION	6/2/2023	1855.06	1916.60	61.54	43.14	REMOVE/TRIM	
1472	2	VEGETATION	6/2/2023	1855.06	1916.60	61.54	43.14	REMOVE/TRIM	
1473	3	VEGETATION	6/2/2023	1866.12	1966.73	100.61	45.41	REMOVE/TRIM	
1474	3	VEGETATION	6/2/2023	1853.84	1920.76	66.92	52.79	REMOVE/TRIM	
1475	3	VEGETATION	6/2/2023	1853.84	1920.76	66.92	52.79	REMOVE/TRIM	
1476	3	VEGETATION	6/2/2023	1854.73	1924.63	69.90	49.98	REMOVE/TRIM	
1477	1	VEGETATION	6/2/2023	1860.89	1963.68	102.79	54.14	REMOVE/TRIM	
1478	2	VEGETATION	6/2/2023	1857.32	1918.37	61.05	43.43	REMOVE/TRIM	
1479	2	VEGETATION	6/2/2023	1857.32	1918.37	61.05	43.43	REMOVE/TRIM	
1480	1	VEGETATION	6/2/2023	1879.06	1949.04	69.98	44.57	REMOVE/TRIM	
1481	3	VEGETATION	6/2/2023	1848.13	1926.64	78.51	52.72	REMOVE/TRIM	
1482	3	VEGETATION	6/2/2023	1846.87	1938.81	91.94	44.78	REMOVE/TRIM	
1483	3	VEGETATION	6/2/2023	1855.24	1921.26	66.02	52.48	REMOVE/TRIM	
1484	3	VEGETATION	6/2/2023	1859.28	1931.89	72.61	45.08	REMOVE/TRIM	
1485	1	VEGETATION	6/2/2023	1858.11	1935.53	77.42	52.71	REMOVE/TRIM	
1486	3	VEGETATION	6/2/2023	1850.98	1922.24	71.26	52.86	REMOVE/TRIM	
1487	2	VEGETATION	6/2/2023	1855.01	1916.56	61.55	42.88	REMOVE/TRIM	
1488	1	VEGETATION	6/2/2023	1873.90	1961.51	87.61	44.62	REMOVE/TRIM	
1489	1	VEGETATION	6/2/2023	1873.90	1961.51	87.61	44.62	REMOVE/TRIM	
1490	1	VEGETATION	6/2/2023	1859.83	1923.65	63.82	53.87	REMOVE/TRIM	
1491	3	VEGETATION	6/2/2023	1841.43	1949.63	108.20	44.33	REMOVE/TRIM	
1492	1	VEGETATION	6/2/2023	1876.16	1957.31	81.15	44.79	REMOVE/TRIM	
1493	1	VEGETATION	6/2/2023	1876.16	1957.31	81.15	44.79	REMOVE/TRIM	
1494	3	VEGETATION	6/2/2023	1856.13	1927.78	71.65	50.14	REMOVE/TRIM	
1495	1	VEGETATION	6/2/2023	1860.20	1948.19	87.99	53.21	REMOVE/TRIM	
1496	2	VEGETATION	6/2/2023	1857.31	1918.11	60.80	43.15	REMOVE/TRIM	
1497	2	VEGETATION	6/2/2023	1845.42	1913.97	68.55	44.79	REMOVE/TRIM	
1498	1	VEGETATION	6/2/2023	1877.94	1953.87	75.93	44.51	REMOVE/TRIM	
1499	2	VEGETATION	6/2/2023	1838.69	1922.01	83.32	43.45	REMOVE/TRIM	
1500	2	VEGETATION	6/2/2023	1857.44	1917.78	60.35	43.08	REMOVE/TRIM	
1501	2	VEGETATION	6/2/2023	1857.44	1917.78	60.35	43.08	REMOVE/TRIM	
1502	3	VEGETATION	6/2/2023	1836.07	1944.75	108.68	44.02	REMOVE/TRIM	
1503	1	VEGETATION	6/2/2023	1860.68	1955.54	94.86	53.54	REMOVE/TRIM	
1504	2	VEGETATION	6/2/2023	1848.49	1912.96	64.47	44.24	REMOVE/TRIM	
1505	2	VEGETATION	6/2/2023	1855.15	1920.80	65.65	42.69	REMOVE/TRIM	
1506	3	VEGETATION	6/2/2023	1858.54	1940.32	81.78	42.80	REMOVE/TRIM	
1507	3	VEGETATION	6/2/2023	1833.03	1941.01	107.99	48.39	REMOVE/TRIM	
1508	3	VEGETATION	6/2/2023	1837.92	1931.52	93.60	53.58	REMOVE/TRIM	
1509	3	VEGETATION	6/2/2023	1848.07	1924.83	76.76	52.80	REMOVE/TRIM	
1510	1	VEGETATION	6/2/2023	1876.06	1956.33	80.27	44.62	REMOVE/TRIM	
1511	2	VEGETATION	6/2/2023	1846.26	1914.60	68.34	42.85	REMOVE/TRIM	
1512	3	VEGETATION	6/2/2023	1852.55	1921.06	68.51	52.13	REMOVE/TRIM	
1513	1	VEGETATION	6/2/2023	1877.11	1954.72	77.61	44.40	REMOVE/TRIM	
1514	2	VEGETATION	6/2/2023	1849.15	1912.66	63.52	44.04	REMOVE/TRIM	
1515	3	VEGETATION	6/2/2023	1862.31	1961.54	99.23	44.52	REMOVE/TRIM	
1516	2	VEGETATION	6/2/2023	1852.95	1920.40	67.45	42.27	REMOVE/TRIM	
1517	1	VEGETATION	6/2/2023	1860.29	1950.23	89.94	53.26	REMOVE/TRIM	
1518	2	VEGETATION	6/2/2023	1838.66	1921.91	83.25	43.00	REMOVE/TRIM	
1519	3	VEGETATION	6/2/2023	1837.85	1931.46	93.61	53.35	REMOVE/TRIM	
1520	2	VEGETATION	6/2/2023	1857.31	1917.68	60.37	42.39	REMOVE/TRIM	
1521	2	VEGETATION	6/2/2023	1853.84	1916.30	62.46	42.39	REMOVE/TRIM	
1522	1	VEGETATION	6/2/2023	1859.84	1955.70	95.86	52.73	REMOVE/TRIM	
1523	3	VEGETATION	6/2/2023	1836.01	1934.51	98.50	43.36	REMOVE/TRIM	

RUNWAY 8/26 TRANSITIONAL SURFACE VEGETATION PENETRATIONS									
OBJECT ID	GROUP	DESCRIPTION	SURVEY DATE	GROUND ELEVATION (MSL)	OBJECT ELEVATION (MSL)	OBJECT ELEVATION (AGL)	EXTENT OF PENETRATION	PROPOSED DISPOSITION	
1524	2	VEGETATION	6/2/2023	1844.00	1916.50	72.50	44.21	REMOVE/TRIM	
1525	2	VEGETATION	6/2/2023	1841.94	1918.99	77.05	42.97	REMOVE/TRIM	
1526	2	VEGETATION	6/2/2023	1854.91	1920.34	65.43	42.19	REMOVE/TRIM	
1527	3	VEGETATION	6/2/2023	1848.33	1925.72	77.39	52.41	REMOVE/TRIM	
1528	3	VEGETATION	6/2/2023	1856.15	1918.04	61.89	51.63	REMOVE/TRIM	
1529	3	VEGETATION	6/2/2023	1841.67	1930.97	89.30	42.72	REMOVE/TRIM	
1530	3	VEGETATION	6/2/2023	1846.66	1927.62	80.96	51.55	REMOVE/TRIM	
1531	3	VEGETATION	6/2/2023	1855.93	1924.90	68.97	49.17	REMOVE/TRIM	
1532	3	VEGETATION	6/2/2023	1851.54	1922.76	71.22	48.67	REMOVE/TRIM	
1533	3	VEGETATION	6/2/2023	1852.82	1928.38	75.56	49.00	REMOVE/TRIM	
1534	2	VEGETATION	6/2/2023	1849.24	1924.77	75.54	42.11	REMOVE/TRIM	
1535	3	VEGETATION	6/2/2023	1844.14	1918.20	74.07	52.56	REMOVE/TRIM	
1536	2	VEGETATION	6/2/2023	1846.25	1921.12	74.87	42.37	REMOVE/TRIM	
1537	3	VEGETATION	6/2/2023	1850.84	1921.62	70.78	51.96	REMOVE/TRIM	
1538	3	VEGETATION	6/2/2023	1857.06	1944.29	87.23	42.27	REMOVE/TRIM	
1539	3	VEGETATION	6/2/2023	1857.06	1944.29	87.23	42.27	REMOVE/TRIM	
1540	3	VEGETATION	6/2/2023	1838.27	1948.55	110.28	43.39	REMOVE/TRIM	
1541	1	VEGETATION	6/2/2023	1860.83	1951.83	91.00	52.84	REMOVE/TRIM	
1542	3	VEGETATION	6/2/2023	1855.49	1921.26	65.77	48.79	REMOVE/TRIM	
1543	2	VEGETATION	6/2/2023	1845.73	1920.44	74.71	42.28	REMOVE/TRIM	
1544	1	VEGETATION	6/2/2023	1859.85	1955.54	95.69	52.43	REMOVE/TRIM	
1545	3	VEGETATION	6/2/2023	1860.80	1953.67	92.87	43.87	REMOVE/TRIM	
1546	3	VEGETATION	6/2/2023	1860.09	1963.12	103.04	43.88	REMOVE/TRIM	

RUNWAY 8/26 TRANSITIONAL SURFACE VEGETATION PENETRATIONS								
OBJECT ID	GROUP	DESCRIPTION	SURVEY DATE	GROUND ELEVATION (MSL)	OBJECT ELEVATION (MSL)	OBJECT ELEVATION (AGL)	EXTENT OF PENETRATION	PROPOSED DISPOSITION
1724	2	VEGETATION	6/2/2023	1841.45	1911.12	69.67	39.22	REMOVE/TRIM
1725	2	VEGETATION	6/2/2023	1842.08	1915.09	73.01	39.10	REMOVE/TRIM
1726	1	VEGETATION	6/2/2023	1872.41	1960.17	87.76	40.79	REMOVE/TRIM
1727	3	VEGETATION	6/2/2023	1850.27	1932.28	82.01	45.68	REMOVE/TRIM
1728	3	VEGETATION	6/2/2023	1850.27	1932.28	82.01	45.68	REMOVE/TRIM
1729	3	VEGETATION	6/2/2023	1846.53	1929.72	83.19	48.71	REMOVE/TRIM
1730	3	VEGETATION	6/2/2023	1853.94	1952.03	98.09	40.21	REMOVE/TRIM
1731	1	VEGETATION	6/2/2023	1859.88	1956.20	96.33	49.53	REMOVE/TRIM
1732	2	VEGETATION	6/2/2023	1846.66	1912.14	65.48	39.80	REMOVE/TRIM
1733	1	VEGETATION	6/2/2023	1857.13	1958.69	101.56	49.11	REMOVE/TRIM
1734	3	VEGETATION	6/2/2023	1841.30	1916.60	75.30	49.00	REMOVE/TRIM
1735	3	VEGETATION	6/2/2023	1841.30	1916.60	75.30	49.00	REMOVE/TRIM
1736	2	VEGETATION	6/2/2023	1839.19	1917.68	78.49	39.08	REMOVE/TRIM
1737	3	VEGETATION	6/2/2023	1836.69	1929.88	93.19	49.37	REMOVE/TRIM
1738	3	VEGETATION	6/2/2023	1845.13	1931.16	86.03	48.74	REMOVE/TRIM
1739	2	VEGETATION	6/2/2023	1853.24	1912.59	59.35	38.51	REMOVE/TRIM
1740	2	VEGETATION	6/2/2023	1851.68	1920.40	68.72	38.29	REMOVE/TRIM
1741	3	VEGETATION	6/2/2023	1852.32	1913.78	61.46	48.28	REMOVE/TRIM
1742	1	VEGETATION	6/2/2023	1860.68	1954.59	93.91	49.14	REMOVE/TRIM
1743	3	VEGETATION	6/2/2023	1834.28	1945.27	110.99	39.55	REMOVE/TRIM
1744	3	VEGETATION	6/2/2023	1839.62	1929.13	89.51	49.34	REMOVE/TRIM
1745	3	VEGETATION	6/2/2023	1839.62	1929.13	89.51	49.34	REMOVE/TRIM
1746	3	VEGETATION	6/2/2023	1839.62	1929.13	89.51	49.34	REMOVE/TRIM
1747	3	VEGETATION	6/2/2023	1845.13	1931.16	86.03	48.64	REMOVE/TRIM
1748	3	VEGETATION	6/2/2023	1847.02	1943.11	96.09	40.22	REMOVE/TRIM
1749	3	VEGETATION	6/2/2023	1847.02	1943.11	96.09	40.22	REMOVE/TRIM
1750	2	VEGETATION	6/2/2023	1851.19	1914.83	63.64	38.41	REMOVE/TRIM
1751	2	VEGETATION	6/2/2023	1848.85	1910.30	61.45	39.91	REMOVE/TRIM
1752	3	VEGETATION	6/2/2023	1831.81	1938.78	106.97	44.44	REMOVE/TRIM
1753	3	VEGETATION	6/2/2023	1855.86	1913.38	57.52	47.72	REMOVE/TRIM
1754	2	VEGETATION	6/2/2023	1848.59	1913.28	64.69	39.81	REMOVE/TRIM
1755	3	VEGETATION	6/2/2023	1845.12	1925.59	80.47	47.44	REMOVE/TRIM
1756	3	VEGETATION	6/2/2023	1850.03	1932.08	82.05	45.19	REMOVE/TRIM
1757	1	VEGETATION	6/2/2023	1860.85	1960.63	99.78	49.08	REMOVE/TRIM
1758	3	VEGETATION	6/2/2023	1843.53	1917.35	73.82	48.55	REMOVE/TRIM
1759	3	VEGETATION	6/2/2023	1859.98	1959.18	99.21	40.05	REMOVE/TRIM
1760	3	VEGETATION	6/2/2023	1836.92	1926.70	89.78	43.64	REMOVE/TRIM
1761	3	VEGETATION	6/2/2023	1847.83	1922.99	75.16	47.99	REMOVE/TRIM
1762	3	VEGETATION	6/2/2023	1847.83	1922.99	75.16	47.99	REMOVE/TRIM
1763	1	VEGETATION	6/2/2023	1878.52	1935.63	57.12	39.13	REMOVE/TRIM
1764	2	VEGETATION	6/2/2023	1845.81	1923.88	78.07	39.91	REMOVE/TRIM
1765	3	VEGETATION	6/2/2023	1840.16	1929.75	89.59	48.98	REMOVE/TRIM
1766	3	VEGETATION	6/2/2023	1870.29	1952.06	81.77	40.30	REMOVE/TRIM
1767	2	VEGETATION	6/2/2023	1844.55	1917.02	72.47	38.26	REMOVE/TRIM
1768	3	VEGETATION	6/2/2023	1849.62	1915.32	65.70	48.99	REMOVE/TRIM
1769	2	VEGETATION	6/2/2023	1847.70	1907.05	59.35	39.10	REMOVE/TRIM
1770	1	VEGETATION	6/2/2023	1860.51	1952.72	92.21	48.65	REMOVE/TRIM
1771	1	VEGETATION	6/2/2023	1873.21	1957.28	84.07	39.63	REMOVE/TRIM
1772	3	VEGETATION	6/2/2023	1843.37	1917.88	74.51	48.28	REMOVE/TRIM
1773	3	VEGETATION	6/2/2023	1844.26	1918.63	74.37	48.73	REMOVE/TRIM
1774	1	VEGETATION	6/2/2023	1878.17	1945.73	67.56	39.22	REMOVE/TRIM
1775	3	VEGETATION	6/2/2023	1846.74	1926.21	79.47	48.10	REMOVE/TRIM
1776	3	VEGETATION	6/2/2023	1846.74	1926.21	79.47	48.10	REMOVE/TRIM
1777	2	VEGETATION	6/2/2023	1843.92	1923.68	79.76	39.20	REMOVE/TRIM
1778	3	VEGETATION	6/2/2023	1839.61	1955.31	115.70	39.16	REMOVE/TRIM
1779	2	VEGETATION	6/2/2023	1844.33	1930.34	86.01	39.71	REMOVE/TRIM
1780	1	VEGETATION	6/2/2023	1880.21	1922.17	41.96	38.90	REMOVE/TRIM
1781	2	VEGETATION	6/2/2023	1842.88	1916.01	73.13	39.69	REMOVE/TRIM
1782	2	VEGETATION	6/2/2023	1842.88	1916.01	73.13	39.69	REMOVE/TRIM
1783	1	VEGETATION	6/2/2023	1873.64	1956.43	82.79	39.48	REMOVE/TRIM
1784	1	VEGETATION	6/2/2023	1859.83	1956.49	96.66	48.72	REMOVE/TRIM
1785	3	VEGETATION	6/2/2023	1846.71	1924.04	77.33	46.91	REMOVE/TRIM
1786	2	VEGETATION	6/2/2023	1853.09	1917.02	63.93	37.48	REMOVE/TRIM
1787	3	VEGETATION	6/2/2023	1847.73	1922.50	74.77	47.43	REMOVE/TRIM
1788	2	VEGETATION	6/2/2023	1846.10	1917.81	71.71	37.75	REMOVE/TRIM
1789	2	VEGETATION	6/2/2023	1844.60	1922.04	77.44	38.92	REMOVE/TRIM
1790	1	VEGETATION	6/2/2023	1859.83	1954.82	94.99	47.82	REMOVE/TRIM
1791	1	VEGETATION	6/2/2023	1859.83	1954.82	94.99	47.82	REMOVE/TRIM
1792	2	VEGETATION	6/2/2023	1844.61	1908.92	64.31	38.23	REMOVE/TRIM
1793	3	VEGETATION	6/2/2023	1847.90	1929.00	81.10	44.13	REMOVE/TRIM
1794	1	VEGETATION	6/2/2023	1860.31	1945.40	85.09	47.60	REMOVE/TRIM
1795	2	VEGETATION	6/2/2023	1841.71	1925.98	84.27	38.64	REMOVE/TRIM
1796	1	VEGETATION	6/2/2023	1859.83	1964.33	104.50	47.62	REMOVE/TRIM
1797	3	VEGETATION	6/2/2023	1839.91	1933.03	93.12	48.46	REMOVE/TRIM
1798	3	VEGETATION	6/2/2023	1833.29	1936.28	102.99	42.96	REMOVE/TRIM
1799	2	VEGETATION	6/2/2023	1845.10	1921.94	76.84	37.53	REMOVE/TRIM
1800	1	VEGETATION	6/2/2023	1856.80	1946.22	89.42	47.80	REMOVE/TRIM
1801	3	VEGETATION	6/2/2023	1850.89	1943.53	92.64	37.42	REMOVE/TRIM
1802	1	VEGETATION	6/2/2023	1859.82	1959.97	100.15	47.41	REMOVE/TRIM
1803	2	VEGETATION	6/2/2023	1842.20	1907.61	65.41	37.77	REMOVE/TRIM
1804	1	VEGETATION	6/2/2023	1859.90	1959.58	99.68	47.38	REMOVE/TRIM
1805	1	VEGETATION	6/2/2023	1859.83	1955.64	95.81	47.53	REMOVE/TRIM
1806	2	VEGETATION	6/2/2023	1851.71	1914.89	63.18	37.21	REMOVE/TRIM
1807	2	VEGETATION	6/2/2023	1841.16	1911.54	70.38	37.75	REMOVE/TRIM
1808	3	VEGETATION	6/2/2023	1819.10	1930.31	111.21	37.88	REMOVE/TRIM
1809	2	VEGETATION	6/2/2023	1842.86	1933.99	91.14	39.02	REMOVE/TRIM
1810	3	VEGETATION	6/2/2023	1848.05	1914.30	66.25	48.01	REMOVE/TRIM
1811	3	VEGETATION	6/2/2023	1848.05	1914.30	66.25	48.01	REMOVE/TRIM
1812	2	VEGETATION	6/2/2023	1845.89	1923.03	77.14	38.95	REMOVE/TRIM
1813	2	VEGETATION	6/2/2023	1847.15	1918.11	70.96	38.75	REMOVE/TRIM
1814	3	VEGETATION	6/2/2023	1845.94	1918.20	72.27	48.05	REMOVE/TRIM
1815	3	VEGETATION	6/2/2023	1835.52	1930.18	94.66	37.38	REMOVE/TRIM
1816	3	VEGETATION	6/2/2023	1822.49	1922.24	99.75	37.63	REMOVE/TRIM
1817	3	VEGETATION	6/2/2023	1849.50	1914.40	64.90	47.98	REMOVE/TRIM
1818	3	VEGETATION	6/2/2023	1832.49	1938.12	105.63	43.20	REMOVE/TRIM
1819	2	VEGETATION	6/2/2023	1853.38	1915.65	62.27	36.76	REMOVE/TRIM
1820	2	VEGETATION	6/2/2023	1847.50	1926.34	78.84	36.74	REMOVE/TRIM
1821	1	VEGETATION	6/2/2023	1863.07	1930.28	67.21	38.37	REMOVE/TRIM
1822	3	VEGETATION	6/2/2023	1839.84	1933.30	93.46	47.98	REMOVE/TRIM
1823	3	VEGETATION	6/2/2023	1856.88	1952.82	95.94	38.54	REMOVE/TRIM

RUNWAY 8/26 TRANSITIONAL SURFACE VEGETATION PENETRATIONS								
OBJECT ID	GROUP	DESCRIPTION	SURVEY DATE	GROUND ELEVATION (MSL)	OBJECT ELEVATION (MSL)	OBJECT ELEVATION (AGL)	EXTENT OF PENETRATION	PROPOSED DISPOSITION
1824	1	VEGETATION	6/2/2023	1871.21	1961.81	90.60	38.97	REMOVE/TRIM
1825	1	VEGETATION	6/2/2023	1871.21	1961.81	90.60	38.97	REMOVE/TRIM
1826	2	VEGETATION	6/2/2023	1840.10	1916.63	76.53	37.42	REMOVE/TRIM
1827	1	VEGETATION	6/2/2023	1863.47	1930.38	66.91	38.35	REMOVE/TRIM
1828	3	VEGETATION	6/2/2023	1834.94	1933.30	98.36	37.87	REMOVE/TRIM
1829	3	VEGETATION	6/2/2023	1822.18	1922.01	99.83	37.48	REMOVE/TRIM
1830	3	VEGETATION	6/2/2023	1863.62	1959.77	96.15	38.90	REMOVE/TRIM
1831	3	VEGETATION	6/2/2023	1840.81	1912.86	72.05	47.30	REMOVE/TRIM
1832	3	VEGETATION	6/2/2023	1838.24	1920.24	82.00	47.71	REMOVE/TRIM
1833	1	VEGETATION	6/2/2023	1856.26	1932.41	76.15	46.83	REMOVE/TRIM
1834	3	VEGETATION	6/2/2023	1839.98	1929.20	89.22	47.74	REMOVE/TRIM
1835	3	VEGETATION	6/2/2023	1837.57	1932.74	95.17	37.22	REMOVE/TRIM
1836	1	VEGETATION	6/2/2023	1878.52	1946.06	67.54	38.31	REMOVE/TRIM
1837	3	VEGETATION	6/2/2023	1841.24	1912.86	71.62	47.13	REMOVE/TRIM
1838	2	VEGETATION	6/2/2023	1846.92	1920.21	73.29	36.78	REMOVE/TRIM
1839	2	VEGETATION	6/2/2023	1850.25	1917.25	67.00	36.63	REMOVE/TRIM
1840	1	VEGETATION	6/2/2023	1860.91	1964.53	103.62	47.52	REMOVE/TRIM
1841	1	VEGETATION	6/2/2023	1860.17	1953.97	93.80	46.76	REMOVE/TRIM
1842	3	VEGETATION	6/2/2023	1840.32	1929.49	89.17	47.53	REMOVE/TRIM
1843	1	VEGETATION	6/2/2023	1857.62	1950.46	92.84	47.19	REMOVE/TRIM
1844	2	VEGETATION	6/2/2023	1843.75	1930.74	86.99	38.44	REMOVE/TRIM
1845	1	VEGETATION	6/2/2023	1871.83	1960.92	89.09	38.60	REMOVE/TRIM
1846	3	VEGETATION	6/2/2023	1846.17	1928.38	82.21	46.71	REMOVE/TRIM
1847	3	VEGETATION	6/2/2023	1846.17	1928.38	82.21	46.71	REMOVE/TRIM
1848	2	VEGETATION	6/2/2023	1841.73	1906.56	64.83	37.01	REMOVE/TRIM
1849	1	VEGETATION	6/2/2023	1859.83	1961.05	101.22	46.73	REMOVE/TRIM
1850	1	VEGETATION	6/2/2023	1859.83	1961.05	101.22	46.73	REMOVE/TRIM
1851	2	VEGETATION	6/2/2023	1855.51	1911.68	56.17	36.31	REMOVE/TRIM
1852	1	VEGETATION	6/2/2023	1856.86	1942.09	85.23	46.90	REMOVE/TRIM
1853								

RUNWAY 8/26 TRANSITIONAL SURFACE VEGETATION PENETRATIONS									
OBJECT ID	GROUP	DESCRIPTION	SURVEY DATE	GROUND ELEVATION (MSL)	OBJECT ELEVATION (MSL)	OBJECT ELEVATION (AGL)	EXTENT OF PENETRATION	PROPOSED DISPOSITION	
2024	3	VEGETATION	6/2/2023	1842.25	1950.23	107.98	35.14	REMOVE/TRIM	
2025	3	VEGETATION	6/2/2023	1848.22	1910.82	62.60	44.57	REMOVE/TRIM	
2026	1	VEGETATION	6/2/2023	1860.80	1936.28	75.48	43.73	REMOVE/TRIM	
2027	1	VEGETATION	6/2/2023	1859.83	1951.64	91.81	43.86	REMOVE/TRIM	
2028	3	VEGETATION	6/2/2023	1847.91	1912.79	64.89	44.36	REMOVE/TRIM	
2029	3	VEGETATION	6/2/2023	1854.61	1950.95	96.34	35.22	REMOVE/TRIM	
2030	1	VEGETATION	6/2/2023	1857.81	1935.26	77.45	43.04	REMOVE/TRIM	
2031	2	VEGETATION	6/2/2023	1844.33	1912.50	68.17	34.63	REMOVE/TRIM	
2032	2	VEGETATION	6/2/2023	1843.62	1903.21	59.59	35.46	REMOVE/TRIM	
2033	2	VEGETATION	6/2/2023	1843.52	1911.74	68.22	35.45	REMOVE/TRIM	
2034	3	VEGETATION	6/2/2023	1862.28	1962.17	99.89	35.64	REMOVE/TRIM	
2035	3	VEGETATION	6/2/2023	1841.78	1917.12	75.34	39.62	REMOVE/TRIM	
2036	3	VEGETATION	6/2/2023	1821.22	1921.98	100.76	34.22	REMOVE/TRIM	
2037	3	VEGETATION	6/2/2023	1842.26	1918.40	76.14	44.34	REMOVE/TRIM	
2038	1	VEGETATION	6/2/2023	1859.83	1958.43	98.60	43.85	REMOVE/TRIM	
2039	2	VEGETATION	6/2/2023	1841.26	1930.02	88.76	35.05	REMOVE/TRIM	
2040	2	VEGETATION	6/2/2023	1841.26	1930.02	88.76	35.05	REMOVE/TRIM	
2041	1	VEGETATION	6/2/2023	1859.83	1961.15	101.32	43.63	REMOVE/TRIM	
2042	3	VEGETATION	6/2/2023	1832.53	1917.71	85.18	33.86	REMOVE/TRIM	
2043	3	VEGETATION	6/2/2023	1842.37	1927.36	84.99	43.00	REMOVE/TRIM	
2044	1	VEGETATION	6/2/2023	1860.25	1954.23	93.98	44.14	REMOVE/TRIM	
2045	3	VEGETATION	6/2/2023	1843.85	1923.52	79.67	42.97	REMOVE/TRIM	
2046	1	VEGETATION	6/2/2023	1870.72	1957.80	87.08	35.49	REMOVE/TRIM	
2047	2	VEGETATION	6/2/2023	1844.55	1920.70	76.15	34.77	REMOVE/TRIM	
2048	2	VEGETATION	6/2/2023	1844.55	1920.70	76.15	34.77	REMOVE/TRIM	
2049	1	VEGETATION	6/2/2023	1858.78	1952.88	94.10	44.00	REMOVE/TRIM	
2050	1	VEGETATION	6/2/2023	1869.86	1957.67	87.81	34.82	REMOVE/TRIM	
2051	3	VEGETATION	6/2/2023	1839.72	1927.59	87.87	43.84	REMOVE/TRIM	
2052	3	VEGETATION	6/2/2023	1865.45	1959.28	93.83	35.33	REMOVE/TRIM	
2053	3	VEGETATION	6/2/2023	1863.86	1936.81	72.95	33.19	REMOVE/TRIM	
2054	3	VEGETATION	6/2/2023	1842.18	1918.07	75.89	44.00	REMOVE/TRIM	
2055	3	VEGETATION	6/2/2023	1829.49	1934.22	104.73	33.59	REMOVE/TRIM	
2056	3	VEGETATION	6/2/2023	1832.77	1938.05	105.28	34.40	REMOVE/TRIM	
2057	3	VEGETATION	6/2/2023	1847.44	1921.42	73.98	39.61	REMOVE/TRIM	
2058	2	VEGETATION	6/2/2023	1853.03	1915.12	62.09	33.08	REMOVE/TRIM	
2059	1	VEGETATION	6/2/2023	1860.88	1960.17	99.29	44.03	REMOVE/TRIM	
2060	1	VEGETATION	6/2/2023	1859.83	1950.85	91.02	43.30	REMOVE/TRIM	
2061	2	VEGETATION	6/2/2023	1844.98	1916.40	71.42	34.38	REMOVE/TRIM	
2062	3	VEGETATION	6/2/2023	1845.16	1939.89	94.73	33.22	REMOVE/TRIM	
2063	3	VEGETATION	6/2/2023	1838.88	1922.44	83.56	43.99	REMOVE/TRIM	
2064	3	VEGETATION	6/2/2023	1841.35	1924.80	83.45	44.04	REMOVE/TRIM	
2065	3	VEGETATION	6/2/2023	1839.87	1928.28	88.41	44.05	REMOVE/TRIM	
2066	3	VEGETATION	6/2/2023	1850.67	1959.51	108.84	34.49	REMOVE/TRIM	
2067	3	VEGETATION	6/2/2023	1827.67	1927.36	99.69	33.92	REMOVE/TRIM	
2068	3	VEGETATION	6/2/2023	1840.34	1933.26	92.92	33.29	REMOVE/TRIM	
2069	3	VEGETATION	6/2/2023	1849.22	1929.00	79.78	39.96	REMOVE/TRIM	
2070	1	VEGETATION	6/2/2023	1871.96	1922.44	50.48	36.78	REMOVE/TRIM	
2071	1	VEGETATION	6/2/2023	1871.96	1922.44	50.48	36.78	REMOVE/TRIM	
2072	3	VEGETATION	6/2/2023	1857.39	1910.89	53.50	43.16	REMOVE/TRIM	
2073	2	VEGETATION	6/2/2023	1856.66	1909.25	52.59	33.18	REMOVE/TRIM	
2074	3	VEGETATION	6/2/2023	1857.48	1956.69	99.21	34.59	REMOVE/TRIM	
2075	2	VEGETATION	6/2/2023	1842.83	1931.23	88.40	34.68	REMOVE/TRIM	
2076	3	VEGETATION	6/2/2023	1832.81	1936.74	103.93	33.98	REMOVE/TRIM	
2077	3	VEGETATION	6/2/2023	1844.58	1917.35	72.77	43.86	REMOVE/TRIM	
2078	3	VEGETATION	6/2/2023	1836.15	1931.13	84.98	39.04	REMOVE/TRIM	
2079	3	VEGETATION	6/2/2023	1831.90	1916.79	84.89	33.24	REMOVE/TRIM	
2080	1	VEGETATION	6/2/2023	1858.10	1949.21	91.11	43.39	REMOVE/TRIM	
2081	3	VEGETATION	6/2/2023	1839.66	1927.26	87.60	43.36	REMOVE/TRIM	
2082	3	VEGETATION	6/2/2023	1865.04	1961.31	96.27	34.86	REMOVE/TRIM	
2083	2	VEGETATION	6/2/2023	1846.63	1916.20	69.57	34.37	REMOVE/TRIM	
2084	2	VEGETATION	6/2/2023	1849.73	1919.12	69.39	32.57	REMOVE/TRIM	
2085	2	VEGETATION	6/2/2023	1841.16	1929.13	87.97	34.20	REMOVE/TRIM	
2086	3	VEGETATION	6/2/2023	1847.17	1913.87	66.70	43.75	REMOVE/TRIM	
2087	3	VEGETATION	6/2/2023	1832.12	1916.63	84.51	33.14	REMOVE/TRIM	
2088	1	VEGETATION	6/2/2023	1859.51	1929.43	69.92	41.82	REMOVE/TRIM	
2089	2	VEGETATION	6/2/2023	1840.80	1916.50	75.70	33.09	REMOVE/TRIM	
2090	2	VEGETATION	6/2/2023	1840.99	1929.65	88.66	34.13	REMOVE/TRIM	
2091	1	VEGETATION	6/2/2023	1868.43	1960.40	91.97	34.10	REMOVE/TRIM	
2092	2	VEGETATION	6/2/2023	1838.95	1912.82	73.87	33.12	REMOVE/TRIM	
2093	3	VEGETATION	6/2/2023	1846.15	1924.14	77.99	42.78	REMOVE/TRIM	
2094	1	VEGETATION	6/2/2023	1869.88	1960.17	90.29	34.70	REMOVE/TRIM	
2095	2	VEGETATION	6/2/2023	1841.96	1922.44	80.48	33.83	REMOVE/TRIM	
2096	1	VEGETATION	6/2/2023	1859.85	1953.15	93.30	43.48	REMOVE/TRIM	
2097	3	VEGETATION	6/2/2023	1819.00	1915.38	96.38	33.31	REMOVE/TRIM	
2098	1	VEGETATION	6/2/2023	1877.58	1944.06	66.48	34.24	REMOVE/TRIM	
2099	2	VEGETATION	6/2/2023	1841.78	1926.77	84.99	33.95	REMOVE/TRIM	
2100	2	VEGETATION	6/2/2023	1847.19	1911.05	63.86	33.91	REMOVE/TRIM	
2101	1	VEGETATION	6/2/2023	1871.90	1922.40	50.50	36.36	REMOVE/TRIM	
2102	3	VEGETATION	6/2/2023	1843.67	1923.62	79.95	42.06	REMOVE/TRIM	
2103	3	VEGETATION	6/2/2023	1822.44	1940.97	118.53	38.74	REMOVE/TRIM	
2104	3	VEGETATION	6/2/2023	1836.25	1928.34	92.09	37.82	REMOVE/TRIM	
2105	1	VEGETATION	6/2/2023	1870.75	1958.95	88.20	34.46	REMOVE/TRIM	
2106	3	VEGETATION	6/2/2023	1850.17	1916.60	66.43	43.00	REMOVE/TRIM	
2107	1	VEGETATION	6/2/2023	1860.97	1952.75	91.78	42.32	REMOVE/TRIM	
2108	2	VEGETATION	6/2/2023	1839.74	1929.82	90.08	33.66	REMOVE/TRIM	
2109	2	VEGETATION	6/2/2023	1840.10	1915.48	75.38	32.91	REMOVE/TRIM	
2110	3	VEGETATION	6/2/2023	1817.82	1934.54	116.73	32.94	REMOVE/TRIM	
2111	1	VEGETATION	6/2/2023	1860.00	1950.42	90.43	42.38	REMOVE/TRIM	
2112	1	VEGETATION	6/2/2023	1857.04	1934.18	77.14	41.77	REMOVE/TRIM	
2113	3	VEGETATION	6/2/2023	1840.83	1925.29	84.46	41.42	REMOVE/TRIM	
2114	3	VEGETATION	6/2/2023	1846.00	1922.99	76.99	42.08	REMOVE/TRIM	
2115	2	VEGETATION	6/2/2023	1845.75	1915.35	69.60	34.03	REMOVE/TRIM	
2116	2	VEGETATION	6/2/2023	1838.71	1915.12	76.41	32.73	REMOVE/TRIM	
2117	2	VEGETATION	6/2/2023	1858.59	1903.15	44.56	32.03	REMOVE/TRIM	
2118	3	VEGETATION	6/2/2023	1837.50	1930.54	93.04	32.64	REMOVE/TRIM	
2119	3	VEGETATION	6/2/2023	1841.74	1934.58	92.84	38.84	REMOVE/TRIM	
2120	3	VEGETATION	6/2/2023	1838.83	1910.53	71.70	42.80	REMOVE/TRIM	
2121	3	VEGETATION	6/2/2023	1838.83	1910.53	71.70	42.80	REMOVE/TRIM	
2122	3	VEGETATION	6/2/2023	1838.83	1910.53	71.70	42.80	REMOVE/TRIM	
2123	3	VEGETATION	6/2/2023	1854.70	1952.75	98.05	33.72	REMOVE/TRIM	

RUNWAY 8/26 TRANSITIONAL SURFACE VEGETATION PENETRATIONS									
OBJECT ID	GROUP	DESCRIPTION	SURVEY DATE	GROUND ELEVATION (MSL)	OBJECT ELEVATION (MSL)	OBJECT ELEVATION (AGL)	EXTENT OF PENETRATION	PROPOSED DISPOSITION	
2124	1	VEGETATION	6/2/2023	1859.90	1948.68	88.78	42.99	REMOVE/TRIM	
2125	2	VEGETATION	6/2/2023	1846.65	1918.66	72.01	32.05	REMOVE/TRIM	
2126	3	VEGETATION	6/2/2023	1828.08	1922.44	94.36	32.48	REMOVE/TRIM	
2127	3	VEGETATION	6/2/2023	1865.83	1965.88	100.05	34.11	REMOVE/TRIM	
2128	3	VEGETATION	6/2/2023	1865.83	1965.88	100.05	34.11	REMOVE/TRIM	
2129	3	VEGETATION	6/2/2023	1824.66	1921.45	96.79	32.51	REMOVE/TRIM	
2130	3	VEGETATION	6/2/2023	1825.00	1922.27	97.27	32.91	REMOVE/TRIM	
2131	1	VEGETATION	6/2/2023	1874.28	1950.39	76.11	33.93	REMOVE/TRIM	
2132	1	VEGETATION	6/2/2023	1856.91	1943.50	86.59	42.44	REMOVE/TRIM	
2133	3	VEGETATION	6/2/2023	1831.79	1940.38	108.59	33.02	REMOVE/TRIM	
2134	3	VEGETATION	6/2/2023	1852.68	1914.07	61.39	42.45	REMOVE/TRIM	
2135	3	VEGETATION	6/2/2023	1839.79	1926.47	86.68	42.45	REMOVE/TRIM	
2136	2	VEGETATION	6/2/2023	1844.96	1924.18	79.22	31.98	REMOVE/TRIM	
2137	2	VEGETATION	6/2/2023	1844.96	1924.18	79.22	31.98	REMOVE/TRIM	
2138	1	VEGETATION	6/2/2023	1859.68	1957.51	97.83	42.56	REMOVE/TRIM	
2139	1	VEGETATION	6/2/2023	1859.80	1953.74	93.94	42.76	REMOVE/TRIM	
2140	3	VEGETATION	6/2/2023	1857.12	1909.48	52.36	42.14	REMOVE/TRIM	
2141	2	VEGETATION	6/2/2023	1852.24	1909.25	57.01	31.65	REMOVE/TRIM	
2142	2	VEGETATION	6/2/2023	1848.41	1916.14	67.73	31.61	REMOVE/TRIM	
2143	3	VEGETATION	6/2/2023	1840.58	1923.62	83.04	42.62	REMOVE/TRIM	
2144	3	VEGETATION	6/2/2023	1824.54	1933.89	109.35	32.18	REMOVE/TRIM	
2145	3	VEGETATION	6/2/2023	1862.45	1932.08	69.64	31.70	REMOVE/TRIM	
2146	3	VEGETATION	6/2/2023	1860.98	1938.35	77.37	31.67	REMOVE/TRIM	
2147	3	VEGETATION	6/2/2023	1843.21	1917.15				

C:\pwwork\atkins\01\wst\atkins\_hayes532\dms1211310-28\_CSV\_PT\_77\_SHEET.dwg

RUNWAY 8/26 TRANSITIONAL SURFACE VEGETATION PENETRATIONS									
OBJECT ID	GROUP	DESCRIPTION	SURVEY DATE	GROUND ELEVATION (MSL)	OBJECT ELEVATION (MSL)	OBJECT ELEVATION (AGL)	EXTENT OF PENETRATION	PROPOSED DISPOSITION	
2324	3	VEGETATION	6/2/2023	1842.96	1911.22	68.26	28.61	REMOVE/TRIM	
2325	2	VEGETATION	6/2/2023	1841.21	1917.91	76.70	28.70	REMOVE/TRIM	
2326	3	VEGETATION	6/2/2023	1842.58	1917.75	75.17	38.63	REMOVE/TRIM	
2327	3	VEGETATION	6/2/2023	1842.58	1917.75	75.17	38.63	REMOVE/TRIM	
2328	3	VEGETATION	6/2/2023	1842.58	1917.75	75.17	38.63	REMOVE/TRIM	
2329	2	VEGETATION	6/2/2023	1844.65	1924.63	79.99	28.24	REMOVE/TRIM	
2330	2	VEGETATION	6/2/2023	1840.54	1916.17	75.63	29.07	REMOVE/TRIM	
2331	3	VEGETATION	6/2/2023	1843.29	1914.79	71.50	39.17	REMOVE/TRIM	
2332	1	VEGETATION	6/2/2023	1859.83	1910.07	50.24	37.18	REMOVE/TRIM	
2333	3	VEGETATION	6/2/2023	1843.65	1913.25	69.60	38.88	REMOVE/TRIM	
2334	3	VEGETATION	6/2/2023	1842.69	1955.28	112.59	29.50	REMOVE/TRIM	
2335	3	VEGETATION	6/2/2023	1838.43	1931.82	93.39	39.10	REMOVE/TRIM	
2336	2	VEGETATION	6/2/2023	1852.18	1911.38	59.21	28.04	REMOVE/TRIM	
2337	3	VEGETATION	6/2/2023	1844.07	1914.07	70.00	39.16	REMOVE/TRIM	
2338	3	VEGETATION	6/2/2023	1850.03	1931.56	81.53	35.71	REMOVE/TRIM	
2339	3	VEGETATION	6/2/2023	1835.90	1922.60	86.70	38.91	REMOVE/TRIM	
2340	1	VEGETATION	6/2/2023	1859.83	1940.45	80.63	36.68	REMOVE/TRIM	
2341	3	VEGETATION	6/2/2023	1824.74	1934.12	109.38	34.30	REMOVE/TRIM	
2342	3	VEGETATION	6/2/2023	1851.89	1908.56	56.67	32.22	REMOVE/TRIM	
2343	3	VEGETATION	6/2/2023	1840.04	1925.03	84.99	39.01	REMOVE/TRIM	
2344	3	VEGETATION	6/2/2023	1821.78	1934.12	112.35	28.83	REMOVE/TRIM	
2345	3	VEGETATION	6/2/2023	1833.50	1925.88	92.38	28.27	REMOVE/TRIM	
2346	2	VEGETATION	6/2/2023	1851.97	1912.86	60.89	28.11	REMOVE/TRIM	
2347	1	VEGETATION	6/2/2023	1869.71	1909.67	39.96	27.95	REMOVE/TRIM	
2348	3	VEGETATION	6/2/2023	1838.76	1904.06	65.30	38.61	REMOVE/TRIM	
2349	3	VEGETATION	6/2/2023	1846.08	1926.54	80.46	27.92	REMOVE/TRIM	
2350	1	VEGETATION	6/2/2023	1860.80	1945.07	84.27	37.80	REMOVE/TRIM	
2351	3	VEGETATION	6/2/2023	1818.57	1920.76	102.19	28.47	REMOVE/TRIM	
2352	3	VEGETATION	6/2/2023	1844.93	1923.19	78.26	38.50	REMOVE/TRIM	
2353	3	VEGETATION	6/2/2023	1844.93	1923.19	78.26	38.50	REMOVE/TRIM	
2354	3	VEGETATION	6/2/2023	1824.48	1935.76	111.28	34.04	REMOVE/TRIM	
2355	1	VEGETATION	6/2/2023	1861.10	1946.68	85.58	37.60	REMOVE/TRIM	
2356	1	VEGETATION	6/2/2023	1869.67	1954.39	84.72	29.76	REMOVE/TRIM	
2357	3	VEGETATION	6/2/2023	1845.44	1916.30	70.86	37.32	REMOVE/TRIM	
2358	3	VEGETATION	6/2/2023	1841.92	1917.94	76.02	38.01	REMOVE/TRIM	
2359	3	VEGETATION	6/2/2023	1837.67	1933.95	96.28	27.94	REMOVE/TRIM	
2360	2	VEGETATION	6/2/2023	1846.35	1919.06	72.71	27.38	REMOVE/TRIM	
2361	2	VEGETATION	6/2/2023	1843.55	1921.03	77.48	29.19	REMOVE/TRIM	
2362	1	VEGETATION	6/2/2023	1859.88	1940.12	80.24	36.43	REMOVE/TRIM	
2363	3	VEGETATION	6/2/2023	1829.75	1915.88	86.14	27.99	REMOVE/TRIM	
2364	3	VEGETATION	6/2/2023	1852.67	1919.42	66.75	27.63	REMOVE/TRIM	
2365	2	VEGETATION	6/2/2023	1841.34	1918.63	77.29	27.92	REMOVE/TRIM	
2366	1	VEGETATION	6/2/2023	1868.08	1944.88	76.80	29.60	REMOVE/TRIM	
2367	3	VEGETATION	6/2/2023	1859.61	1906.49	46.88	34.71	REMOVE/TRIM	
2368	1	VEGETATION	6/2/2023	1857.24	1922.04	64.80	37.15	REMOVE/TRIM	
2369	3	VEGETATION	6/2/2023	1836.62	1922.76	86.14	38.37	REMOVE/TRIM	
2370	3	VEGETATION	6/2/2023	1834.74	1921.16	86.42	28.19	REMOVE/TRIM	
2371	2	VEGETATION	6/2/2023	1846.41	1917.45	71.04	27.23	REMOVE/TRIM	
2372	1	VEGETATION	6/2/2023	1849.66	1943.34	93.68	27.43	REMOVE/TRIM	
2373	2	VEGETATION	6/2/2023	1840.36	1915.05	74.69	28.17	REMOVE/TRIM	
2374	3	VEGETATION	6/2/2023	1841.19	1917.32	76.13	32.27	REMOVE/TRIM	
2375	2	VEGETATION	6/2/2023	1853.26	1909.22	55.96	27.26	REMOVE/TRIM	
2376	3	VEGETATION	6/2/2023	1835.55	1934.87	99.32	38.01	REMOVE/TRIM	
2377	3	VEGETATION	6/2/2023	1835.55	1934.87	99.32	38.01	REMOVE/TRIM	
2378	3	VEGETATION	6/2/2023	1835.35	1933.79	98.44	28.61	REMOVE/TRIM	
2379	3	VEGETATION	6/2/2023	1837.77	1925.98	88.21	37.90	REMOVE/TRIM	
2380	3	VEGETATION	6/2/2023	1859.55	1958.59	99.04	29.06	REMOVE/TRIM	
2381	3	VEGETATION	6/2/2023	1860.25	1936.71	76.46	27.04	REMOVE/TRIM	
2382	3	VEGETATION	6/2/2023	1836.22	1922.57	86.35	32.48	REMOVE/TRIM	
2383	1	VEGETATION	6/2/2023	1858.07	1929.75	71.68	26.88	REMOVE/TRIM	
2384	2	VEGETATION	6/2/2023	1844.82	1906.98	62.16	28.24	REMOVE/TRIM	
2385	2	VEGETATION	6/2/2023	1845.91	1918.17	72.26	26.86	REMOVE/TRIM	
2386	3	VEGETATION	6/2/2023	1840.86	1908.26	67.40	37.42	REMOVE/TRIM	
2387	3	VEGETATION	6/2/2023	1833.80	1929.85	96.05	27.21	REMOVE/TRIM	
2388	3	VEGETATION	6/2/2023	1833.80	1929.85	96.05	27.21	REMOVE/TRIM	
2389	3	VEGETATION	6/2/2023	1845.06	1921.78	76.72	37.11	REMOVE/TRIM	
2390	2	VEGETATION	6/2/2023	1841.46	1929.29	87.83	28.64	REMOVE/TRIM	
2391	2	VEGETATION	6/2/2023	1841.46	1929.29	87.83	28.64	REMOVE/TRIM	
2392	1	VEGETATION	6/2/2023	1859.74	1936.41	76.67	35.90	REMOVE/TRIM	
2393	3	VEGETATION	6/2/2023	1822.23	1930.70	108.47	27.65	REMOVE/TRIM	
2394	3	VEGETATION	6/2/2023	1853.88	1944.68	90.80	26.69	REMOVE/TRIM	
2395	3	VEGETATION	6/2/2023	1872.04	1909.90	37.86	28.90	REMOVE/TRIM	
2396	1	VEGETATION	6/2/2023	1860.01	1954.75	94.74	37.62	REMOVE/TRIM	
2397	1	VEGETATION	6/2/2023	1856.96	1928.34	71.38	36.21	REMOVE/TRIM	
2398	3	VEGETATION	6/2/2023	1819.27	1934.54	115.27	27.51	REMOVE/TRIM	
2399	1	VEGETATION	6/2/2023	1857.13	1949.11	91.98	37.21	REMOVE/TRIM	
2400	3	VEGETATION	6/2/2023	1846.80	1935.82	89.02	28.55	REMOVE/TRIM	
2401	3	VEGETATION	6/2/2023	1854.22	1904.52	50.30	37.11	REMOVE/TRIM	
2402	1	VEGETATION	6/2/2023	1860.08	1944.29	84.21	37.23	REMOVE/TRIM	
2403	1	VEGETATION	6/2/2023	1859.83	1953.05	93.22	36.88	REMOVE/TRIM	
2404	3	VEGETATION	6/2/2023	1837.42	1939.07	101.65	37.09	REMOVE/TRIM	
2405	2	VEGETATION	6/2/2023	1840.56	1919.42	78.87	27.70	REMOVE/TRIM	
2406	1	VEGETATION	6/2/2023	1860.95	1943.86	82.91	36.43	REMOVE/TRIM	
2407	3	VEGETATION	6/2/2023	1839.21	1926.93	87.73	37.11	REMOVE/TRIM	
2408	2	VEGETATION	6/2/2023	1840.22	1913.48	73.26	26.93	REMOVE/TRIM	
2409	3	VEGETATION	6/2/2023	1841.98	1917.38	75.40	36.86	REMOVE/TRIM	
2410	3	VEGETATION	6/2/2023	1857.88	1961.25	103.37	28.31	REMOVE/TRIM	
2411	3	VEGETATION	6/2/2023	1830.28	1932.44	102.16	26.75	REMOVE/TRIM	
2412	3	VEGETATION	6/2/2023	1842.53	1929.26	86.73	36.74	REMOVE/TRIM	
2413	3	VEGETATION	6/2/2023	1842.53	1929.26	86.73	36.74	REMOVE/TRIM	
2414	3	VEGETATION	6/2/2023	1836.81	1927.16	90.35	37.15	REMOVE/TRIM	
2415	3	VEGETATION	6/2/2023	1848.63	1930.61	81.98	33.85	REMOVE/TRIM	
2416	3	VEGETATION	6/2/2023	1837.36	1938.84	101.48	36.88	REMOVE/TRIM	
2417	1	VEGETATION	6/2/2023	1857.14	1941.47	84.33	36.79	REMOVE/TRIM	
2418	2	VEGETATION	6/2/2023	1841.19	1914.79	73.60	27.28	REMOVE/TRIM	
2419	3	VEGETATION	6/2/2023	1836.26	1908.69	72.43	26.63	REMOVE/TRIM	
2420	1	VEGETATION	6/2/2023	1846.72	1950.06	103.34	26.20	REMOVE/TRIM	
2421	3	VEGETATION	6/2/2023	1845.95	1920.44	74.49	36.18	REMOVE/TRIM	
2422	1	VEGETATION	6/2/2023	1860.61	1950.49	89.88	36.14	REMOVE/TRIM	
2423	3	VEGETATION	6/2/2023	1838.92	1931.82	92.90	32.83	REMOVE/TRIM	

RUNWAY 8/26 TRANSITIONAL SURFACE VEGETATION PENETRATIONS									
OBJECT ID	GROUP	DESCRIPTION	SURVEY DATE	GROUND ELEVATION (MSL)	OBJECT ELEVATION (MSL)	OBJECT ELEVATION (AGL)	EXTENT OF PENETRATION	PROPOSED DISPOSITION	
2424	3	VEGETATION	6/2/2023	1819.27	1934.12	114.85	26.97	REMOVE/TRIM	
2425	3	VEGETATION	6/2/2023	1843.79	1934.12	90.33	27.91	REMOVE/TRIM	
2426	2	VEGETATION	6/2/2023	1838.53	1922.17	83.64	27.22	REMOVE/TRIM	
2427	3	VEGETATION	6/2/2023	1860.24	1904.36	44.12	33.51	REMOVE/TRIM	
2428	3	VEGETATION	6/2/2023	1841.52	1909.94	68.42	36.42	REMOVE/TRIM	
2429	1	VEGETATION	6/2/2023	1861.03	1957.57	96.54	36.85	REMOVE/TRIM	
2430	1	VEGETATION	6/2/2023	1868.11	1943.50	75.39	28.10	REMOVE/TRIM	
2431	2	VEGETATION	6/2/2023	1837.36	1916.93	79.57	26.58	REMOVE/TRIM	
2432	3	VEGETATION	6/2/2023	1838.24	1933.53	95.29	26.23	REMOVE/TRIM	
2433	3	VEGETATION	6/2/2023	1851.64	1920.17	68.53	26.01	REMOVE/TRIM	
2434	3	VEGETATION	6/2/2023	1851.64	1920.17	68.53	26.01	REMOVE/TRIM	
2435	2	VEGETATION	6/2/2023	1836.79	1916.37	79.58	26.44	REMOVE/TRIM	
2436	3	VEGETATION	6/2/2023	1825.48	1934.31	108.83	26.97	REMOVE/TRIM	
2437	3	VEGETATION	6/2/2023	1850.68	1958.17	107.49	27.45	REMOVE/TRIM	
2438	3	VEGETATION	6/2/2023	1851.91	1944.45	92.54	25.85	REMOVE/TRIM	
2439	3	VEGETATION	6/2/2023	1853.38	1962.36	108.98	27.51	REMOVE/TRIM	
2440	3	VEGETATION	6/2/2023	1835.33	1928.38	93.05	26.04	REMOVE/TRIM	
2441	3	VEGETATION	6/2/2023	1843.87	1933.72	89.85	32.97	REMOVE/TRIM	
2442	3	VEGETATION	6/2/2023	1839.21	1928.21	89.01	36.32	REMOVE/TRIM	
2443	1	VEGETATION	6/2/2023	1869.49	1954.49	85.00	27.82	REMOVE/TRIM	
2444	3	VEGETATION	6/2/2023	1864.03	1965.28	101.25	27.79	REMOVE/TRIM	
2445	3	VEGETATION	6/2/2023	1864.03	1965.28	101.25	27.79	REMOVE/TRIM	
2446	3	VEGETATION	6/2/2023	1842.61	1951.51	108.90	27.		

C:\pwwork\atkins\m11\1310-28\_CSV\_PT\_77\_SHEET.dwg

RUNWAY 8/26 TRANSITIONAL SURFACE VEGETATION PENETRATIONS									
OBJECT ID	GROUP	DESCRIPTION	SURVEY DATE	GROUND ELEVATION (MSL)	OBJECT ELEVATION (MSL)	OBJECT ELEVATION (AGL)	EXTENT OF PENETRATION	PROPOSED DISPOSITION	
2624	1	VEGETATION	6/2/2023	1859.77	1946.65	86.88	32.52	REMOVE/TRIM	
2625	1	VEGETATION	6/2/2023	1859.83	1954.26	94.43	32.06	REMOVE/TRIM	
2626	3	VEGETATION	6/2/2023	1845.62	1915.81	70.19	31.68	REMOVE/TRIM	
2627	2	VEGETATION	6/2/2023	1845.31	1914.17	68.87	21.51	REMOVE/TRIM	
2628	3	VEGETATION	6/2/2023	1844.34	1922.37	78.03	31.75	REMOVE/TRIM	
2629	3	VEGETATION	6/2/2023	1864.88	1964.50	99.62	23.79	REMOVE/TRIM	
2630	3	VEGETATION	6/2/2023	1856.96	1938.64	81.68	30.45	REMOVE/TRIM	
2631	2	VEGETATION	6/2/2023	1832.25	1923.03	90.78	22.52	REMOVE/TRIM	
2632	3	VEGETATION	6/2/2023	1845.23	1931.30	86.07	30.89	REMOVE/TRIM	
2633	3	VEGETATION	6/2/2023	1839.07	1922.63	83.56	32.63	REMOVE/TRIM	
2634	1	VEGETATION	6/2/2023	1854.77	1938.25	83.48	21.50	REMOVE/TRIM	
2635	3	VEGETATION	6/2/2023	1850.97	1943.86	92.89	21.63	REMOVE/TRIM	
2636	3	VEGETATION	6/2/2023	1835.54	1923.09	87.55	26.96	REMOVE/TRIM	
2637	3	VEGETATION	6/2/2023	1842.73	1917.52	74.79	31.94	REMOVE/TRIM	
2638	1	VEGETATION	6/2/2023	1859.83	1952.19	92.36	31.73	REMOVE/TRIM	
2639	2	VEGETATION	6/2/2023	1836.03	1920.93	84.90	22.10	REMOVE/TRIM	
2640	3	VEGETATION	6/2/2023	1840.60	1907.08	66.48	32.06	REMOVE/TRIM	
2641	3	VEGETATION	6/2/2023	1834.57	1928.15	93.58	28.06	REMOVE/TRIM	
2642	3	VEGETATION	6/2/2023	1849.11	1958.36	109.25	23.10	REMOVE/TRIM	
2643	2	VEGETATION	6/2/2023	1845.53	1914.27	68.74	21.32	REMOVE/TRIM	
2644	1	VEGETATION	6/2/2023	1859.82	1932.08	72.26	29.99	REMOVE/TRIM	
2645	3	VEGETATION	6/2/2023	1842.27	1911.68	69.41	32.48	REMOVE/TRIM	
2646	3	VEGETATION	6/2/2023	1840.66	1931.33	90.67	32.52	REMOVE/TRIM	
2647	1	VEGETATION	6/2/2023	1867.95	1914.66	46.71	26.06	REMOVE/TRIM	
2648	3	VEGETATION	6/2/2023	1842.81	1927.52	84.71	31.71	REMOVE/TRIM	
2649	3	VEGETATION	6/2/2023	1839.29	1921.98	82.69	21.70	REMOVE/TRIM	
2650	3	VEGETATION	6/2/2023	1853.46	1962.00	108.55	23.18	REMOVE/TRIM	
2651	3	VEGETATION	6/2/2023	1842.81	1923.26	80.45	31.70	REMOVE/TRIM	
2652	3	VEGETATION	6/2/2023	1842.65	1920.73	78.08	31.71	REMOVE/TRIM	
2653	3	VEGETATION	6/2/2023	1839.91	1917.02	77.11	30.73	REMOVE/TRIM	
2654	3	VEGETATION	6/2/2023	1854.31	1918.63	64.32	28.98	REMOVE/TRIM	
2655	3	VEGETATION	6/2/2023	1820.19	1933.17	112.99	22.17	REMOVE/TRIM	
2656	2	VEGETATION	6/2/2023	1839.68	1916.79	77.11	22.51	REMOVE/TRIM	
2657	2	VEGETATION	6/2/2023	1844.67	1915.32	70.65	20.99	REMOVE/TRIM	
2658	1	VEGETATION	6/2/2023	1849.45	1937.76	88.31	21.18	REMOVE/TRIM	
2659	3	VEGETATION	6/2/2023	1821.15	1932.67	111.52	27.23	REMOVE/TRIM	
2660	2	VEGETATION	6/2/2023	1837.90	1917.61	79.71	22.24	REMOVE/TRIM	
2661	2	VEGETATION	6/2/2023	1842.20	1919.62	77.42	21.39	REMOVE/TRIM	
2662	2	VEGETATION	6/2/2023	1842.22	1919.88	77.66	20.88	REMOVE/TRIM	
2663	3	VEGETATION	6/2/2023	1841.80	1932.12	90.32	31.16	REMOVE/TRIM	
2664	3	VEGETATION	6/2/2023	1845.37	1930.25	84.88	30.32	REMOVE/TRIM	
2665	3	VEGETATION	6/2/2023	1850.26	1942.38	92.12	20.98	REMOVE/TRIM	
2666	1	VEGETATION	6/2/2023	1860.85	1953.11	92.26	31.94	REMOVE/TRIM	
2667	3	VEGETATION	6/2/2023	1843.80	1924.83	81.03	31.15	REMOVE/TRIM	
2668	2	VEGETATION	6/2/2023	1843.28	1910.00	66.72	21.24	REMOVE/TRIM	
2669	3	VEGETATION	6/2/2023	1851.98	1917.61	65.63	21.01	REMOVE/TRIM	
2670	1	VEGETATION	6/2/2023	1880.94	1908.17	27.23	22.11	REMOVE/TRIM	
2671	2	VEGETATION	6/2/2023	1842.63	1919.55	76.92	20.77	REMOVE/TRIM	
2672	3	VEGETATION	6/2/2023	1844.17	1920.83	76.66	31.14	REMOVE/TRIM	
2673	1	VEGETATION	6/2/2023	1859.45	1922.11	62.66	30.03	REMOVE/TRIM	
2674	2	VEGETATION	6/2/2023	1831.40	1927.29	95.89	22.17	REMOVE/TRIM	
2675	3	VEGETATION	6/2/2023	1839.69	1924.21	84.52	30.45	REMOVE/TRIM	
2676	3	VEGETATION	6/2/2023	1839.69	1924.21	84.52	30.45	REMOVE/TRIM	
2677	3	VEGETATION	6/2/2023	1869.82	1926.44	56.62	23.03	REMOVE/TRIM	
2678	3	VEGETATION	6/2/2023	1845.74	1925.62	79.88	29.98	REMOVE/TRIM	
2679	3	VEGETATION	6/2/2023	1845.74	1925.62	79.88	29.98	REMOVE/TRIM	
2680	1	VEGETATION	6/2/2023	1859.89	1940.78	80.89	29.79	REMOVE/TRIM	
2681	2	VEGETATION	6/2/2023	1836.58	1915.55	78.97	21.27	REMOVE/TRIM	
2682	3	VEGETATION	6/2/2023	1838.27	1921.03	82.76	31.67	REMOVE/TRIM	
2683	3	VEGETATION	6/2/2023	1847.51	1929.72	82.21	29.86	REMOVE/TRIM	
2684	2	VEGETATION	6/2/2023	1835.89	1920.50	84.61	21.18	REMOVE/TRIM	
2685	3	VEGETATION	6/2/2023	1825.87	1931.23	105.36	21.27	REMOVE/TRIM	
2686	2	VEGETATION	6/2/2023	1837.37	1918.20	80.83	21.77	REMOVE/TRIM	
2687	1	VEGETATION	6/2/2023	1856.65	1934.94	78.29	31.08	REMOVE/TRIM	
2688	1	VEGETATION	6/2/2023	1864.40	1921.26	56.86	26.17	REMOVE/TRIM	
2689	2	VEGETATION	6/2/2023	1838.20	1920.34	82.14	21.91	REMOVE/TRIM	
2690	1	VEGETATION	6/2/2023	1860.48	1947.73	87.25	30.48	REMOVE/TRIM	
2691	3	VEGETATION	6/2/2023	1834.53	1928.31	93.78	31.24	REMOVE/TRIM	
2692	1	VEGETATION	6/2/2023	1859.89	1949.73	89.84	31.30	REMOVE/TRIM	
2693	3	VEGETATION	6/2/2023	1844.76	1904.23	59.47	24.99	REMOVE/TRIM	
2694	2	VEGETATION	6/2/2023	1843.36	1920.44	77.09	20.33	REMOVE/TRIM	
2695	3	VEGETATION	6/2/2023	1847.51	1939.14	91.63	20.38	REMOVE/TRIM	
2696	2	VEGETATION	6/2/2023	1844.97	1913.48	68.51	20.09	REMOVE/TRIM	
2697	3	VEGETATION	6/2/2023	1848.14	1953.11	104.97	21.73	REMOVE/TRIM	
2698	3	VEGETATION	6/2/2023	1844.99	1929.33	84.34	29.46	REMOVE/TRIM	
2699	1	VEGETATION	6/2/2023	1861.14	1954.56	93.42	31.04	REMOVE/TRIM	
2700	3	VEGETATION	6/2/2023	1840.18	1909.25	69.07	30.63	REMOVE/TRIM	
2701	1	VEGETATION	6/2/2023	1846.06	1939.07	93.01	20.20	REMOVE/TRIM	
2702	2	VEGETATION	6/2/2023	1847.61	1911.41	63.80	19.87	REMOVE/TRIM	
2703	3	VEGETATION	6/2/2023	1827.39	1925.42	98.03	20.90	REMOVE/TRIM	
2704	3	VEGETATION	6/2/2023	1842.48	1904.88	62.41	24.85	REMOVE/TRIM	
2705	3	VEGETATION	6/2/2023	1840.52	1920.07	79.55	29.59	REMOVE/TRIM	
2706	3	VEGETATION	6/2/2023	1839.09	1905.44	66.35	30.65	REMOVE/TRIM	
2707	2	VEGETATION	6/2/2023	1849.24	1909.22	59.98	19.85	REMOVE/TRIM	
2708	3	VEGETATION	6/2/2023	1839.72	1923.88	84.16	30.51	REMOVE/TRIM	
2709	3	VEGETATION	6/2/2023	1824.77	1931.36	106.59	20.60	REMOVE/TRIM	
2710	1	VEGETATION	6/2/2023	1845.11	1939.99	94.88	20.09	REMOVE/TRIM	
2711	2	VEGETATION	6/2/2023	1833.71	1918.83	85.12	20.68	REMOVE/TRIM	
2712	3	VEGETATION	6/2/2023	1847.94	1929.29	81.35	29.03	REMOVE/TRIM	
2713	3	VEGETATION	6/2/2023	1839.95	1920.86	80.91	30.92	REMOVE/TRIM	
2714	3	VEGETATION	6/2/2023	1864.85	1963.91	99.06	21.98	REMOVE/TRIM	
2715	2	VEGETATION	6/2/2023	1840.46	1925.06	84.60	21.68	REMOVE/TRIM	
2716	2	VEGETATION	6/2/2023	1845.27	1914.43	69.16	19.65	REMOVE/TRIM	
2717	3	VEGETATION	6/2/2023	1836.17	1926.93	90.76	30.61	REMOVE/TRIM	
2718	3	VEGETATION	6/2/2023	1843.21	1925.13	81.92	30.74	REMOVE/TRIM	
2719	2	VEGETATION	6/2/2023	1842.89	1921.39	78.50	19.66	REMOVE/TRIM	
2720	2	VEGETATION	6/2/2023	1842.89	1921.39	78.50	19.66	REMOVE/TRIM	
2721	1	VEGETATION	6/2/2023	1859.82	1944.06	84.24	30.62	REMOVE/TRIM	
2722	1	VEGETATION	6/2/2023	1859.83	1949.34	89.51	30.30	REMOVE/TRIM	
2723	2	VEGETATION	6/2/2023	1841.54	1919.45	77.91	19.44	REMOVE/TRIM	

RUNWAY 8/26 TRANSITIONAL SURFACE VEGETATION PENETRATIONS									
OBJECT ID	GROUP	DESCRIPTION	SURVEY DATE	GROUND ELEVATION (MSL)	OBJECT ELEVATION (MSL)	OBJECT ELEVATION (AGL)	EXTENT OF PENETRATION	PROPOSED DISPOSITION	
2724	3	VEGETATION	6/2/2023	1854.61	1931.85	77.24	28.56	REMOVE/TRIM	
2725	3	VEGETATION	6/2/2023	1854.61	1931.85	77.24	28.56	REMOVE/TRIM	
2726	3	VEGETATION	6/2/2023	1822.08	1930.97	108.89	26.03	REMOVE/TRIM	
2727	3	VEGETATION	6/2/2023	1854.36	1943.01	88.65	19.55	REMOVE/TRIM	
2728	3	VEGETATION	6/2/2023	1842.05	1925.62	83.57	29.48	REMOVE/TRIM	
2729	3	VEGETATION	6/2/2023	1862.63	1960.86	98.23	21.64	REMOVE/TRIM	
2730	3	VEGETATION	6/2/2023	1844.19	1961.45	117.26	21.03	REMOVE/TRIM	
2731	3	VEGETATION	6/2/2023	1844.38	1918.76	74.39	29.75	REMOVE/TRIM	
2732	2	VEGETATION	6/2/2023	1833.80	1918.40	84.60	20.08	REMOVE/TRIM	
2733	2	VEGETATION	6/2/2023	1831.68	1925.85	94.17	20.79	REMOVE/TRIM	
2734	1	VEGETATION	6/2/2023	1859.83	1954.39	94.56	29.85	REMOVE/TRIM	
2735	1	VEGETATION	6/2/2023	1859.85	1940.02	80.17	28.47	REMOVE/TRIM	
2736	3	VEGETATION	6/2/2023	1856.01	1961.15	105.14	21.32	REMOVE/TRIM	
2737	3	VEGETATION	6/2/2023	1840.65	1931.00	90.35	30.43	REMOVE/TRIM	
2738	3	VEGETATION	6/2/2023	1851.30	1916.70	65.40	19.43	REMOVE/TRIM	
2739	3	VEGETATION	6/2/2023	1840.79	1913.51	72.72	30.39	REMOVE/TRIM	
2740	2	VEGETATION	6/2/2023	1842.42	1918.37	75.95	19.17	REMOVE/TRIM	
2741	1	VEGETATION	6/2/2023	1859.97	1951.31	91.35	29.39	REMOVE/TRIM	
2742	3	VEGETATION	6/2/2023	1855.98	1904.29	48.31	29.67	REMOVE/TRIM	
2743	3	VEGETATION	6/2/2023	1851.28	1926.24	74.96	21.34	REMOVE/TRIM	
2744	3	VEGETATION	6/2/2023	1856.72	1956.33	99.61	21.08	REMOVE/TRIM	
2745	3	VEGETATION	6/2/2023	1845.41	1914.89	69.48	29.34	REMOVE/TRIM	
2746	1	VEGETATION	6/2/2023	1859.82	1936.58	76.76	27.87	REMOVE/TRIM	

C:\pwwork\atkins\haye5352\dms1211310-28\_CSV\_PT\_77\_SHEET.dwg

RUNWAY 8/26 TRANSITIONAL SURFACE VEGETATION PENETRATIONS									
OBJECT ID	GROUP	DESCRIPTION	SURVEY DATE	GROUND ELEVATION (MSL)	OBJECT ELEVATION (MSL)	OBJECT ELEVATION (AGL)	EXTENT OF PENETRATION	PROPOSED DISPOSITION	
2924	3	VEGETATION	6/2/2023	1860.50	1899.01	38.51	23.73	REMOVE/TRIM	
2925	2	VEGETATION	6/2/2023	1835.84	1919.55	83.71	16.20	REMOVE/TRIM	
2926	3	VEGETATION	6/2/2023	1852.97	1909.12	56.15	26.14	REMOVE/TRIM	
2927	3	VEGETATION	6/2/2023	1852.97	1909.12	56.15	26.14	REMOVE/TRIM	
2928	1	VEGETATION	6/2/2023	1860.02	1949.73	89.71	25.69	REMOVE/TRIM	
2929	3	VEGETATION	6/2/2023	1848.95	1914.99	66.05	26.28	REMOVE/TRIM	
2930	1	VEGETATION	6/2/2023	1860.61	1922.08	61.47	26.25	REMOVE/TRIM	
2931	1	VEGETATION	6/2/2023	1859.83	1942.35	82.52	26.00	REMOVE/TRIM	
2932	1	VEGETATION	6/2/2023	1859.86	1915.45	55.59	24.27	REMOVE/TRIM	
2933	1	VEGETATION	6/2/2023	1871.71	1911.91	40.20	18.52	REMOVE/TRIM	
2934	1	VEGETATION	6/2/2023	1871.71	1911.91	40.20	18.52	REMOVE/TRIM	
2935	3	VEGETATION	6/2/2023	1827.00	1920.17	93.17	15.87	REMOVE/TRIM	
2936	1	VEGETATION	6/2/2023	1859.83	1913.28	53.45	24.16	REMOVE/TRIM	
2937	3	VEGETATION	6/2/2023	1843.60	1940.42	96.82	23.50	REMOVE/TRIM	
2938	3	VEGETATION	6/2/2023	1858.13	1896.85	38.72	25.63	REMOVE/TRIM	
2939	3	VEGETATION	6/2/2023	1823.96	1931.95	107.99	16.42	REMOVE/TRIM	
2940	3	VEGETATION	6/2/2023	1859.24	1893.66	34.42	25.48	REMOVE/TRIM	
2941	1	VEGETATION	6/2/2023	1860.31	1948.52	88.21	25.37	REMOVE/TRIM	
2942	3	VEGETATION	6/2/2023	1853.95	1924.93	70.99	24.28	REMOVE/TRIM	
2943	1	VEGETATION	6/2/2023	1859.83	1939.86	80.03	25.75	REMOVE/TRIM	
2944	3	VEGETATION	6/2/2023	1842.26	1914.01	71.75	25.00	REMOVE/TRIM	
2945	3	VEGETATION	6/2/2023	1843.53	1919.81	76.28	25.47	REMOVE/TRIM	
2946	2	VEGETATION	6/2/2023	1839.53	1921.03	81.50	14.99	REMOVE/TRIM	
2947	2	VEGETATION	6/2/2023	1847.03	1909.97	62.94	15.10	REMOVE/TRIM	
2948	3	VEGETATION	6/2/2023	1868.48	1954.33	85.85	17.36	REMOVE/TRIM	
2949	3	VEGETATION	6/2/2023	1855.00	1939.04	84.04	15.11	REMOVE/TRIM	
2950	2	VEGETATION	6/2/2023	1838.22	1919.52	81.31	15.60	REMOVE/TRIM	
2951	3	VEGETATION	6/2/2023	1855.70	1922.40	66.70	15.08	REMOVE/TRIM	
2952	1	VEGETATION	6/2/2023	1870.65	1913.12	42.47	18.37	REMOVE/TRIM	
2953	1	VEGETATION	6/2/2023	1870.65	1913.12	42.47	18.37	REMOVE/TRIM	
2954	3	VEGETATION	6/2/2023	1840.16	1916.89	76.73	20.17	REMOVE/TRIM	
2955	1	VEGETATION	6/2/2023	1860.78	1947.90	87.12	25.97	REMOVE/TRIM	
2956	3	VEGETATION	6/2/2023	1823.01	1919.68	96.67	15.50	REMOVE/TRIM	
2957	1	VEGETATION	6/2/2023	1857.46	1942.97	85.51	25.62	REMOVE/TRIM	
2958	1	VEGETATION	6/2/2023	1859.95	1951.73	91.78	25.05	REMOVE/TRIM	
2959	3	VEGETATION	6/2/2023	1842.86	1922.24	79.38	15.06	REMOVE/TRIM	
2960	3	VEGETATION	6/2/2023	1835.11	1925.72	90.61	21.72	REMOVE/TRIM	
2961	3	VEGETATION	6/2/2023	1851.68	1924.04	72.36	14.93	REMOVE/TRIM	
2962	3	VEGETATION	6/2/2023	1851.68	1924.04	72.36	14.93	REMOVE/TRIM	
2963	3	VEGETATION	6/2/2023	1851.68	1924.04	72.36	14.93	REMOVE/TRIM	
2964	3	VEGETATION	6/2/2023	1848.85	1915.81	66.96	15.00	REMOVE/TRIM	
2965	3	VEGETATION	6/2/2023	1840.60	1928.90	88.30	24.98	REMOVE/TRIM	
2966	3	VEGETATION	6/2/2023	1847.90	1916.89	68.99	25.69	REMOVE/TRIM	
2967	3	VEGETATION	6/2/2023	1861.34	1893.73	32.39	22.78	REMOVE/TRIM	
2968	3	VEGETATION	6/2/2023	1852.47	1924.24	71.77	23.82	REMOVE/TRIM	
2969	3	VEGETATION	6/2/2023	1864.26	1960.99	96.73	16.95	REMOVE/TRIM	
2970	3	VEGETATION	6/2/2023	1841.13	1903.28	62.15	25.56	REMOVE/TRIM	
2971	3	VEGETATION	6/2/2023	1828.09	1936.25	108.16	15.91	REMOVE/TRIM	
2972	3	VEGETATION	6/2/2023	1818.68	1932.34	113.67	15.77	REMOVE/TRIM	
2973	3	VEGETATION	6/2/2023	1846.27	1913.02	66.75	23.80	REMOVE/TRIM	
2974	3	VEGETATION	6/2/2023	1832.34	1936.31	103.97	15.08	REMOVE/TRIM	
2975	3	VEGETATION	6/2/2023	1818.80	1911.12	92.32	15.50	REMOVE/TRIM	
2976	2	VEGETATION	6/2/2023	1841.65	1920.67	79.02	14.60	REMOVE/TRIM	
2977	3	VEGETATION	6/2/2023	1844.43	1932.12	87.69	14.64	REMOVE/TRIM	
2978	3	VEGETATION	6/2/2023	1844.43	1932.12	87.69	14.64	REMOVE/TRIM	
2979	3	VEGETATION	6/2/2023	1844.43	1932.12	87.69	14.64	REMOVE/TRIM	
2980	3	VEGETATION	6/2/2023	1844.75	1913.09	68.34	23.81	REMOVE/TRIM	
2981	3	VEGETATION	6/2/2023	1843.96	1926.54	82.58	23.97	REMOVE/TRIM	
2982	3	VEGETATION	6/2/2023	1842.19	1925.82	83.63	24.78	REMOVE/TRIM	
2983	3	VEGETATION	6/2/2023	1845.60	1916.93	71.33	25.43	REMOVE/TRIM	
2984	3	VEGETATION	6/2/2023	1849.32	1925.72	76.40	23.71	REMOVE/TRIM	
2985	2	VEGETATION	6/2/2023	1838.93	1921.26	82.33	14.92	REMOVE/TRIM	
2986	3	VEGETATION	6/2/2023	1833.30	1927.49	94.19	21.28	REMOVE/TRIM	
2987	1	VEGETATION	6/2/2023	1845.46	1935.95	90.49	14.89	REMOVE/TRIM	
2988	3	VEGETATION	6/2/2023	1817.95	1932.71	114.76	15.47	REMOVE/TRIM	
2989	3	VEGETATION	6/2/2023	1868.04	1954.00	85.96	16.70	REMOVE/TRIM	
2990	3	VEGETATION	6/2/2023	1853.07	1919.25	66.18	16.55	REMOVE/TRIM	
2991	2	VEGETATION	6/2/2023	1840.28	1924.14	83.86	14.62	REMOVE/TRIM	
2992	3	VEGETATION	6/2/2023	1843.21	1936.02	92.81	22.29	REMOVE/TRIM	
2993	1	VEGETATION	6/2/2023	1871.51	1911.58	40.07	17.50	REMOVE/TRIM	
2994	3	VEGETATION	6/2/2023	1824.19	1931.23	107.04	15.46	REMOVE/TRIM	
2995	3	VEGETATION	6/2/2023	1817.77	1932.44	114.67	15.38	REMOVE/TRIM	
2996	3	VEGETATION	6/2/2023	1858.74	1937.92	79.18	23.13	REMOVE/TRIM	
2997	3	VEGETATION	6/2/2023	1826.23	1935.17	108.94	15.51	REMOVE/TRIM	
2998	3	VEGETATION	6/2/2023	1817.85	1939.92	122.07	15.31	REMOVE/TRIM	
2999	3	VEGETATION	6/2/2023	1853.52	1910.04	56.52	14.37	REMOVE/TRIM	
3000	3	VEGETATION	6/2/2023	1865.66	1896.42	30.76	14.30	REMOVE/TRIM	
3001	3	VEGETATION	6/2/2023	1848.42	1924.08	75.66	22.22	REMOVE/TRIM	
3002	2	VEGETATION	6/2/2023	1835.79	1916.27	80.48	14.85	REMOVE/TRIM	
3003	2	VEGETATION	6/2/2023	1838.90	1914.56	75.66	15.75	REMOVE/TRIM	
3004	3	VEGETATION	6/2/2023	1825.27	1926.70	101.43	15.52	REMOVE/TRIM	
3005	3	VEGETATION	6/2/2023	1843.22	1930.44	87.22	21.95	REMOVE/TRIM	
3006	3	VEGETATION	6/2/2023	1843.22	1930.44	87.22	21.95	REMOVE/TRIM	
3007	1	VEGETATION	6/2/2023	1859.83	1950.46	90.63	24.59	REMOVE/TRIM	
3008	3	VEGETATION	6/2/2023	1844.05	1914.37	70.32	24.16	REMOVE/TRIM	
3009	1	VEGETATION	6/2/2023	1878.51	1898.91	20.40	16.26	REMOVE/TRIM	
3010	2	VEGETATION	6/2/2023	1839.31	1916.93	77.62	16.00	REMOVE/TRIM	
3011	3	VEGETATION	6/2/2023	1859.03	1958.66	99.63	16.18	REMOVE/TRIM	
3012	3	VEGETATION	6/2/2023	1850.34	1912.14	61.80	24.83	REMOVE/TRIM	
3013	1	VEGETATION	6/2/2023	1843.46	1936.02	92.56	14.31	REMOVE/TRIM	
3014	3	VEGETATION	6/2/2023	1846.17	1949.80	103.63	15.57	REMOVE/TRIM	
3015	3	VEGETATION	6/2/2023	1858.50	1896.88	38.38	24.26	REMOVE/TRIM	
3016	1	VEGETATION	6/2/2023	1859.83	1949.54	89.71	24.16	REMOVE/TRIM	
3017	3	VEGETATION	6/2/2023	1847.87	1923.75	75.88	14.03	REMOVE/TRIM	
3018	3	VEGETATION	6/2/2023	1852.66	1904.29	51.63	24.56	REMOVE/TRIM	
3019	3	VEGETATION	6/2/2023	1834.71	1924.44	89.73	15.53	REMOVE/TRIM	
3020	3	VEGETATION	6/2/2023	1845.51	1909.84	64.33	23.07	REMOVE/TRIM	
3021	3	VEGETATION	6/2/2023	1849.92	1961.09	111.17	15.61	REMOVE/TRIM	
3022	3	VEGETATION	6/2/2023	1847.54	1935.17	87.63	13.83	REMOVE/TRIM	
3023	3	VEGETATION	6/2/2023	1824.77	1945.17	120.41	14.95	REMOVE/TRIM	

RUNWAY 8/26 TRANSITIONAL SURFACE VEGETATION PENETRATIONS									
OBJECT ID	GROUP	DESCRIPTION	SURVEY DATE	GROUND ELEVATION (MSL)	OBJECT ELEVATION (MSL)	OBJECT ELEVATION (AGL)	EXTENT OF PENETRATION	PROPOSED DISPOSITION	
3024	3	VEGETATION	6/2/2023	1848.34	1918.89	70.55	24.62	REMOVE/TRIM	
3025	2	VEGETATION	6/2/2023	1830.85	1917.25	86.40	14.79	REMOVE/TRIM	
3026	1	VEGETATION	6/2/2023	1860.56	1942.35	81.79	24.69	REMOVE/TRIM	
3027	3	VEGETATION	6/2/2023	1854.19	1920.73	66.54	13.78	REMOVE/TRIM	
3028	3	VEGETATION	6/2/2023	1836.14	1937.50	101.36	21.11	REMOVE/TRIM	
3029	3	VEGETATION	6/2/2023	1843.26	1930.02	86.76	21.47	REMOVE/TRIM	
3030	1	VEGETATION	6/2/2023	1870.49	1915.45	44.96	17.42	REMOVE/TRIM	
3031	3	VEGETATION	6/2/2023	1866.70	1913.61	46.91	13.69	REMOVE/TRIM	
3032	1	VEGETATION	6/2/2023	1859.83	1941.79	81.96	24.40	REMOVE/TRIM	
3033	3	VEGETATION	6/2/2023	1857.77	1942.06	84.29	13.71	REMOVE/TRIM	
3034	3	VEGETATION	6/2/2023	1839.21	1922.31	83.10	23.32	REMOVE/TRIM	
3035	3	VEGETATION	6/2/2023	1850.10	1960.86	110.76	15.40	REMOVE/TRIM	
3036	3	VEGETATION	6/2/2023	1840.81	1928.31	87.50	24.70	REMOVE/TRIM	
3037	3	VEGETATION	6/2/2023	1849.37	1913.81	64.44	22.70	REMOVE/TRIM	
3038	1	VEGETATION	6/2/2023	1880.78	1898.49	17.71	14.80	REMOVE/TRIM	
3039	3	VEGETATION	6/2/2023	1839.84	1918.37	78.53	13.78	REMOVE/TRIM	
3040	3	VEGETATION	6/2/2023	1817.39	1939.53	122.14	14.55	REMOVE/TRIM	
3041	3	VEGETATION	6/2/2023	1841.01	1933.10	92.09	15.76	REMOVE/TRIM	
3042	3	VEGETATION	6/2/2023	1858.42	1932.77	74.35	22.35	REMOVE/TRIM	
3043	3	VEGETATION	6/2/2023	1841.30	1933.07	91.77	13.74	REMOVE/TRIM	
3044	3	VEGETATION	6/2/2023	1843.77	1914.43	70.66	22.75	REMOVE/TRIM	
3045	3	VEGETATION	6/2/2023	1843.77	1914.43	70.66	22.75	REMOVE/TRIM	
3046	3	VEGETATION	6/2/2023	1831.52	1928.38	96.86	24.35	REMOVE/TRIM</	

C:\pwwork\atkins\11\work\1211310-28\_CSV\_PT\_77\_SHEET.dwg

RUNWAY 8/26 TRANSITIONAL SURFACE VEGETATION PENETRATIONS									
OBJECT ID	GROUP	DESCRIPTION	SURVEY DATE	GROUND ELEVATION (MSL)	OBJECT ELEVATION (MSL)	OBJECT ELEVATION (AGL)	EXTENT OF PENETRATION	PROPOSED DISPOSITION	
3224	1	VEGETATION	6/2/2023	1860.58	1946.85	86.27	21.74	REMOVE/TRIM	
3225	3	VEGETATION	6/2/2023	1832.26	1924.47	92.21	17.52	REMOVE/TRIM	
3226	1	VEGETATION	6/2/2023	1859.83	1955.77	95.94	21.17	REMOVE/TRIM	
3227	3	VEGETATION	6/2/2023	1832.01	1946.62	114.61	11.97	REMOVE/TRIM	
3228	2	VEGETATION	6/2/2023	1835.41	1919.35	83.94	12.44	REMOVE/TRIM	
3229	3	VEGETATION	6/2/2023	1846.84	1923.49	76.65	21.64	REMOVE/TRIM	
3230	3	VEGETATION	6/2/2023	1839.98	1931.26	91.28	21.64	REMOVE/TRIM	
3231	3	VEGETATION	6/2/2023	1833.71	1933.76	100.05	17.71	REMOVE/TRIM	
3232	2	VEGETATION	6/2/2023	1838.77	1914.46	75.69	12.40	REMOVE/TRIM	
3233	1	VEGETATION	6/2/2023	1859.83	1948.06	88.23	21.20	REMOVE/TRIM	
3234	3	VEGETATION	6/2/2023	1839.59	1915.84	76.25	20.08	REMOVE/TRIM	
3235	3	VEGETATION	6/2/2023	1830.67	1926.73	96.06	21.38	REMOVE/TRIM	
3236	3	VEGETATION	6/2/2023	1818.84	1929.03	110.19	11.48	REMOVE/TRIM	
3237	1	VEGETATION	6/2/2023	1860.37	1945.99	85.62	21.38	REMOVE/TRIM	
3238	1	VEGETATION	6/2/2023	1859.83	1928.08	68.25	19.94	REMOVE/TRIM	
3239	3	VEGETATION	6/2/2023	1850.09	1898.98	48.89	14.76	REMOVE/TRIM	
3240	3	VEGETATION	6/2/2023	1855.28	1912.63	57.36	12.51	REMOVE/TRIM	
3241	3	VEGETATION	6/2/2023	1842.17	1930.41	88.24	18.07	REMOVE/TRIM	
3242	2	VEGETATION	6/2/2023	1839.09	1919.58	80.49	10.15	REMOVE/TRIM	
3243	3	VEGETATION	6/2/2023	1850.53	1938.18	87.65	10.25	REMOVE/TRIM	
3244	3	VEGETATION	6/2/2023	1850.53	1938.18	87.65	10.25	REMOVE/TRIM	
3245	1	VEGETATION	6/2/2023	1859.83	1942.75	82.92	21.05	REMOVE/TRIM	
3246	1	VEGETATION	6/2/2023	1872.88	1899.27	26.39	13.87	REMOVE/TRIM	
3247	1	VEGETATION	6/2/2023	1859.90	1948.26	88.36	21.20	REMOVE/TRIM	
3248	3	VEGETATION	6/2/2023	1839.39	1912.27	72.88	19.71	REMOVE/TRIM	
3249	3	VEGETATION	6/2/2023	1847.49	1915.51	68.02	21.07	REMOVE/TRIM	
3250	3	VEGETATION	6/2/2023	1841.10	1914.27	73.17	19.99	REMOVE/TRIM	
3251	1	VEGETATION	6/2/2023	1859.83	1948.65	88.82	20.67	REMOVE/TRIM	
3252	1	VEGETATION	6/2/2023	1859.83	1941.63	81.80	21.03	REMOVE/TRIM	
3253	3	VEGETATION	6/2/2023	1840.04	1906.33	66.29	21.17	REMOVE/TRIM	
3254	3	VEGETATION	6/2/2023	1847.58	1916.50	68.92	20.97	REMOVE/TRIM	
3255	2	VEGETATION	6/2/2023	1841.71	1916.47	74.76	10.26	REMOVE/TRIM	
3256	2	VEGETATION	6/2/2023	1833.58	1913.45	79.87	10.67	REMOVE/TRIM	
3257	2	VEGETATION	6/2/2023	1833.58	1913.45	79.87	10.67	REMOVE/TRIM	
3258	3	VEGETATION	6/2/2023	1837.71	1930.84	93.14	20.48	REMOVE/TRIM	
3259	3	VEGETATION	6/2/2023	1841.45	1918.86	77.41	20.49	REMOVE/TRIM	
3260	3	VEGETATION	6/2/2023	1816.33	1925.13	108.80	10.69	REMOVE/TRIM	
3261	1	VEGETATION	6/2/2023	1876.61	1898.42	21.81	10.68	REMOVE/TRIM	
3262	3	VEGETATION	6/2/2023	1851.17	1952.72	101.55	11.73	REMOVE/TRIM	
3263	3	VEGETATION	6/2/2023	1822.05	1930.31	108.26	16.65	REMOVE/TRIM	
3264	3	VEGETATION	6/2/2023	1855.07	1931.43	76.36	18.97	REMOVE/TRIM	
3265	3	VEGETATION	6/2/2023	1831.26	1923.26	92.00	10.26	REMOVE/TRIM	
3266	3	VEGETATION	6/2/2023	1831.26	1923.26	92.00	10.26	REMOVE/TRIM	
3267	3	VEGETATION	6/2/2023	1843.13	1899.96	56.83	14.80	REMOVE/TRIM	
3268	3	VEGETATION	6/2/2023	1837.66	1929.85	92.19	20.37	REMOVE/TRIM	
3269	3	VEGETATION	6/2/2023	1857.65	1935.53	77.88	18.70	REMOVE/TRIM	
3270	3	VEGETATION	6/2/2023	1816.20	1935.36	119.16	10.83	REMOVE/TRIM	
3271	3	VEGETATION	6/2/2023	1816.06	1935.20	119.14	10.83	REMOVE/TRIM	
3272	3	VEGETATION	6/2/2023	1844.36	1914.01	69.65	19.14	REMOVE/TRIM	
3273	3	VEGETATION	6/2/2023	1854.70	1954.56	99.86	11.77	REMOVE/TRIM	
3274	3	VEGETATION	6/2/2023	1839.23	1916.10	76.87	10.00	REMOVE/TRIM	
3275	3	VEGETATION	6/2/2023	1841.62	1916.66	75.04	19.76	REMOVE/TRIM	
3276	3	VEGETATION	6/2/2023	1851.35	1939.01	87.66	9.76	REMOVE/TRIM	
3277	3	VEGETATION	6/2/2023	1839.16	1917.15	78.00	9.95	REMOVE/TRIM	
3278	1	VEGETATION	6/2/2023	1859.92	1948.09	88.17	20.05	REMOVE/TRIM	
3279	3	VEGETATION	6/2/2023	1821.90	1910.95	89.05	10.71	REMOVE/TRIM	
3280	3	VEGETATION	6/2/2023	1845.51	1901.51	56.00	14.48	REMOVE/TRIM	
3281	3	VEGETATION	6/2/2023	1831.15	1922.60	91.45	16.47	REMOVE/TRIM	
3282	3	VEGETATION	6/2/2023	1831.69	1953.28	121.59	11.05	REMOVE/TRIM	
3283	3	VEGETATION	6/2/2023	1844.35	1922.21	77.86	20.84	REMOVE/TRIM	
3284	3	VEGETATION	6/2/2023	1844.35	1922.21	77.86	20.84	REMOVE/TRIM	
3285	3	VEGETATION	6/2/2023	1851.55	1943.63	92.08	9.88	REMOVE/TRIM	
3286	3	VEGETATION	6/2/2023	1864.92	1960.07	95.15	11.95	REMOVE/TRIM	
3287	3	VEGETATION	6/2/2023	1844.82	1917.48	72.66	20.71	REMOVE/TRIM	
3288	2	VEGETATION	6/2/2023	1840.74	1917.15	76.41	9.96	REMOVE/TRIM	
3289	2	VEGETATION	6/2/2023	1841.19	1918.11	76.92	9.70	REMOVE/TRIM	
3290	3	VEGETATION	6/2/2023	1855.53	1940.48	84.95	18.52	REMOVE/TRIM	
3291	3	VEGETATION	6/2/2023	1847.75	1933.39	85.64	9.63	REMOVE/TRIM	
3292	1	VEGETATION	6/2/2023	1859.83	1949.41	89.58	20.43	REMOVE/TRIM	
3293	1	VEGETATION	6/2/2023	1859.83	1949.41	89.58	20.43	REMOVE/TRIM	
3294	3	VEGETATION	6/2/2023	1822.03	1916.43	94.41	10.12	REMOVE/TRIM	
3295	2	VEGETATION	6/2/2023	1840.56	1912.76	72.20	9.46	REMOVE/TRIM	
3296	1	VEGETATION	6/2/2023	1866.77	1895.93	29.16	9.71	REMOVE/TRIM	
3297	1	VEGETATION	6/2/2023	1859.83	1949.31	89.48	20.38	REMOVE/TRIM	
3298	3	VEGETATION	6/2/2023	1840.83	1921.39	80.56	19.14	REMOVE/TRIM	
3299	3	VEGETATION	6/2/2023	1840.09	1917.61	77.52	19.36	REMOVE/TRIM	
3300	3	VEGETATION	6/2/2023	1838.15	1944.94	106.79	10.90	REMOVE/TRIM	
3301	2	VEGETATION	6/2/2023	1844.94	1905.70	60.76	9.38	REMOVE/TRIM	
3302	3	VEGETATION	6/2/2023	1820.79	1933.10	112.31	16.16	REMOVE/TRIM	
3303	3	VEGETATION	6/2/2023	1840.74	1921.35	80.61	19.07	REMOVE/TRIM	
3304	3	VEGETATION	6/2/2023	1831.26	1922.93	91.67	9.79	REMOVE/TRIM	
3305	3	VEGETATION	6/2/2023	1822.45	1930.44	108.00	16.13	REMOVE/TRIM	
3306	3	VEGETATION	6/2/2023	1842.63	1936.18	93.55	9.45	REMOVE/TRIM	
3307	3	VEGETATION	6/2/2023	1864.08	1916.10	52.02	9.43	REMOVE/TRIM	
3308	3	VEGETATION	6/2/2023	1854.25	1934.74	80.49	9.38	REMOVE/TRIM	
3309	3	VEGETATION	6/2/2023	1823.44	1940.45	117.01	10.54	REMOVE/TRIM	
3310	3	VEGETATION	6/2/2023	1841.22	1922.17	80.95	19.78	REMOVE/TRIM	
3311	3	VEGETATION	6/2/2023	1841.02	1924.50	83.48	19.64	REMOVE/TRIM	
3312	1	VEGETATION	6/2/2023	1859.83	1945.57	85.74	20.18	REMOVE/TRIM	
3313	1	VEGETATION	6/2/2023	1859.89	1948.22	88.33	20.32	REMOVE/TRIM	
3314	3	VEGETATION	6/2/2023	1832.59	1921.42	88.83	20.26	REMOVE/TRIM	
3315	3	VEGETATION	6/2/2023	1815.85	1926.41	110.56	10.20	REMOVE/TRIM	
3316	1	VEGETATION	6/2/2023	1845.00	1937.07	92.07	9.35	REMOVE/TRIM	
3317	3	VEGETATION	6/2/2023	1855.67	1922.93	67.26	9.26	REMOVE/TRIM	
3318	2	VEGETATION	6/2/2023	1831.43	1919.42	87.99	10.75	REMOVE/TRIM	
3319	1	VEGETATION	6/2/2023	1879.13	1893.53	14.40	11.33	REMOVE/TRIM	
3320	3	VEGETATION	6/2/2023	1851.32	1910.17	58.85	19.92	REMOVE/TRIM	
3321	3	VEGETATION	6/2/2023	1855.22	1927.16	71.94	18.14	REMOVE/TRIM	
3322	3	VEGETATION	6/2/2023	1844.29	1923.98	79.69	9.18	REMOVE/TRIM	
3323	3	VEGETATION	6/2/2023	1845.74	1938.64	92.90	9.31	REMOVE/TRIM	

RUNWAY 8/26 TRANSITIONAL SURFACE VEGETATION PENETRATIONS									
OBJECT ID	GROUP	DESCRIPTION	SURVEY DATE	GROUND ELEVATION (MSL)	OBJECT ELEVATION (MSL)	OBJECT ELEVATION (AGL)	EXTENT OF PENETRATION	PROPOSED DISPOSITION	
3324	3	VEGETATION	6/2/2023	1829.05	1918.24	89.19	9.48	REMOVE/TRIM	
3325	2	VEGETATION	6/2/2023	1830.95	1911.71	80.77	9.96	REMOVE/TRIM	
3326	3	VEGETATION	6/2/2023	1850.95	1926.80	75.85	18.09	REMOVE/TRIM	
3327	3	VEGETATION	6/2/2023	1838.05	1917.35	79.30	9.23	REMOVE/TRIM	
3328	1	VEGETATION	6/2/2023	1859.98	1937.99	78.01	19.88	REMOVE/TRIM	
3329	3	VEGETATION	6/2/2023	1840.54	1924.41	83.88	19.18	REMOVE/TRIM	
3330	3	VEGETATION	6/2/2023	1839.59	1924.50	84.91	20.06	REMOVE/TRIM	
3331	3	VEGETATION	6/2/2023	1847.40	1916.43	69.03	19.88	REMOVE/TRIM	
3332	3	VEGETATION	6/2/2023	1837.57	1931.46	93.89	16.38	REMOVE/TRIM	
3333	3	VEGETATION	6/2/2023	1866.22	1911.94	45.72	8.93	REMOVE/TRIM	
3334	3	VEGETATION	6/2/2023	1845.62	1919.22	73.60	19.93	REMOVE/TRIM	
3335	3	VEGETATION	6/2/2023	1839.95	1927.92	87.97	8.94	REMOVE/TRIM	
3336	3	VEGETATION	6/2/2023	1835.87	1924.50	88.63	10.68	REMOVE/TRIM	
3337	3	VEGETATION	6/2/2023	1853.48	1911.35	57.87	16.96	REMOVE/TRIM	
3338	3	VEGETATION	6/2/2023	1843.27	1927.03	83.76	11.17	REMOVE/TRIM	
3339	3	VEGETATION	6/2/2023	1838.73	1921.16	82.43	19.46	REMOVE/TRIM	
3340	3	VEGETATION	6/2/2023	1819.22	1923.32	104.10	9.81	REMOVE/TRIM	
3341	3	VEGETATION	6/2/2023	1843.89	1906.98	63.09	13.71	REMOVE/TRIM	
3342	3	VEGETATION	6/2/2023	1836.08	1924.41	88.33	10.65	REMOVE/TRIM	
3343	3	VEGETATION	6/2/2023	1838.13	1918.53	80.40	8.99	REMOVE/TRIM	
3344	1	VEGETATION	6/2/2023	1859.83	1945.27	85.44	19.74	REMOVE/TRIM	
3345	1	VEGETATION	6/2/2023	1859.83	1950.09	90.26	19.53	REMOVE/TRIM	
3346	3	VEGETATION	6/2/2023	1860.37	1892.78	32.41	16.84	REMOVE/TRIM	
3347	3								

C:\pwwork\lkratn01\wskatkins\_hayes352\dms1211310-28\_CSV\_PT\_77\_SHEET.dwg

RUNWAY 8/26 TRANSITIONAL SURFACE VEGETATION PENETRATIONS									
OBJECT ID	GROUP	DESCRIPTION	SURVEY DATE	GROUND ELEVATION (MSL)	OBJECT ELEVATION (MSL)	OBJECT ELEVATION (AGL)	EXTENT OF PENETRATION	PROPOSED DISPOSITION	
3524	3	VEGETATION	6/2/2023	1842.27	1914.37	72.10	15.92	REMOVE/TRIM	
3525	3	VEGETATION	6/2/2023	1840.62	1921.22	80.60	15.92	REMOVE/TRIM	
3526	3	VEGETATION	6/2/2023	1833.15	1922.76	89.61	10.99	REMOVE/TRIM	
3527	3	VEGETATION	6/2/2023	1826.69	1939.10	112.41	7.73	REMOVE/TRIM	
3528	3	VEGETATION	6/2/2023	1826.69	1939.10	112.41	7.73	REMOVE/TRIM	
3529	3	VEGETATION	6/2/2023	1842.10	1935.79	93.69	16.47	REMOVE/TRIM	
3530	1	VEGETATION	6/2/2023	1859.83	1945.21	85.38	15.49	REMOVE/TRIM	
3531	1	VEGETATION	6/2/2023	1859.83	1945.44	85.61	16.01	REMOVE/TRIM	
3532	3	VEGETATION	6/2/2023	1860.06	1883.17	23.11	15.24	REMOVE/TRIM	
3533	3	VEGETATION	6/2/2023	1837.75	1927.10	89.35	15.71	REMOVE/TRIM	
3534	3	VEGETATION	6/2/2023	1838.24	1923.19	84.95	15.18	REMOVE/TRIM	
3535	3	VEGETATION	6/2/2023	1817.55	1931.33	113.78	6.26	REMOVE/TRIM	
3536	3	VEGETATION	6/2/2023	1837.56	1928.70	91.14	5.31	REMOVE/TRIM	
3537	3	VEGETATION	6/2/2023	1823.68	1929.98	106.30	5.90	REMOVE/TRIM	
3538	3	VEGETATION	6/2/2023	1823.86	1930.87	107.01	11.10	REMOVE/TRIM	
3539	3	VEGETATION	6/2/2023	1838.53	1928.67	90.14	7.39	REMOVE/TRIM	
3540	1	VEGETATION	6/2/2023	1875.05	1892.32	17.27	5.61	REMOVE/TRIM	
3541	3	VEGETATION	6/2/2023	1843.48	1922.50	79.02	14.59	REMOVE/TRIM	
3542	3	VEGETATION	6/2/2023	1841.91	1925.78	83.87	16.10	REMOVE/TRIM	
3543	1	VEGETATION	6/2/2023	1856.55	1925.19	68.64	4.92	REMOVE/TRIM	
3544	4	VEGETATION	6/2/2023	1845.61	1879.43	33.82	10.67	REMOVE/TRIM	
3545	3	VEGETATION	6/2/2023	1847.42	1928.05	80.63	14.40	REMOVE/TRIM	
3546	3	VEGETATION	6/2/2023	1840.70	1930.28	89.59	15.97	REMOVE/TRIM	
3547	3	VEGETATION	6/2/2023	1840.50	1916.56	76.06	15.41	REMOVE/TRIM	
3548	3	VEGETATION	6/2/2023	1846.34	1919.45	73.11	12.93	REMOVE/TRIM	
3549	3	VEGETATION	6/2/2023	1827.17	1933.56	106.39	10.43	REMOVE/TRIM	
3550	3	VEGETATION	6/2/2023	1859.19	1939.46	80.27	4.86	REMOVE/TRIM	
3551	3	VEGETATION	6/2/2023	1839.20	1928.44	89.24	15.82	REMOVE/TRIM	
3552	1	VEGETATION	6/2/2023	1868.66	1899.93	31.27	6.86	REMOVE/TRIM	
3553	1	VEGETATION	6/2/2023	1860.13	1942.55	82.42	15.67	REMOVE/TRIM	
3554	3	VEGETATION	6/2/2023	1847.92	1917.29	69.37	15.62	REMOVE/TRIM	
3555	1	VEGETATION	6/2/2023	1858.86	1938.64	79.78	15.47	REMOVE/TRIM	
3556	1	VEGETATION	6/2/2023	1858.86	1938.64	79.78	15.47	REMOVE/TRIM	
3557	3	VEGETATION	6/2/2023	1822.97	1925.00	102.03	5.07	REMOVE/TRIM	
3558	3	VEGETATION	6/2/2023	1822.97	1925.00	102.03	5.07	REMOVE/TRIM	
3559	1	VEGETATION	6/2/2023	1857.48	1927.75	70.27	14.45	REMOVE/TRIM	
3560	3	VEGETATION	6/2/2023	1851.05	1921.26	70.21	4.66	REMOVE/TRIM	
3561	1	VEGETATION	6/2/2023	1876.80	1888.18	11.38	5.30	REMOVE/TRIM	
3562	3	VEGETATION	6/2/2023	1856.20	1912.86	56.66	13.72	REMOVE/TRIM	
3563	1	VEGETATION	6/2/2023	1856.56	1917.32	60.76	14.50	REMOVE/TRIM	
3564	3	VEGETATION	6/2/2023	1824.98	1946.06	121.08	5.74	REMOVE/TRIM	
3565	3	VEGETATION	6/2/2023	1830.69	1931.33	100.64	5.05	REMOVE/TRIM	
3566	4	VEGETATION	6/2/2023	1834.78	1914.69	79.91	5.47	REMOVE/TRIM	
3567	3	VEGETATION	6/2/2023	1821.01	1917.61	96.60	5.01	REMOVE/TRIM	
3568	1	VEGETATION	6/2/2023	1860.85	1924.27	63.42	15.42	REMOVE/TRIM	
3569	1	VEGETATION	6/2/2023	1860.57	1944.48	83.91	15.47	REMOVE/TRIM	
3570	1	VEGETATION	6/2/2023	1860.00	1948.29	88.29	14.89	REMOVE/TRIM	
3571	3	VEGETATION	6/2/2023	1855.66	1929.98	74.32	14.42	REMOVE/TRIM	
3572	3	VEGETATION	6/2/2023	1839.23	1914.86	75.63	4.10	REMOVE/TRIM	
3573	3	VEGETATION	6/2/2023	1856.17	1912.69	56.52	13.50	REMOVE/TRIM	
3574	3	VEGETATION	6/2/2023	1835.73	1922.27	86.54	14.96	REMOVE/TRIM	
3575	3	VEGETATION	6/2/2023	1835.73	1922.27	86.54	14.96	REMOVE/TRIM	
3576	3	VEGETATION	6/2/2023	1837.21	1920.27	83.06	14.97	REMOVE/TRIM	
3577	1	VEGETATION	6/2/2023	1859.83	1945.67	85.84	15.17	REMOVE/TRIM	
3578	1	VEGETATION	6/2/2023	1860.75	1942.19	81.45	15.37	REMOVE/TRIM	
3579	3	VEGETATION	6/2/2023	1859.34	1932.94	73.61	4.37	REMOVE/TRIM	
3580	3	VEGETATION	6/2/2023	1821.56	1917.75	96.19	4.76	REMOVE/TRIM	
3581	3	VEGETATION	6/2/2023	1821.56	1917.75	96.19	4.76	REMOVE/TRIM	
3582	3	VEGETATION	6/2/2023	1827.42	1927.59	100.17	9.96	REMOVE/TRIM	
3583	1	VEGETATION	6/2/2023	1859.83	1944.65	84.82	15.19	REMOVE/TRIM	
3584	3	VEGETATION	6/2/2023	1854.07	1941.83	87.76	4.34	REMOVE/TRIM	
3585	3	VEGETATION	6/2/2023	1839.09	1924.18	85.09	14.50	REMOVE/TRIM	
3586	3	VEGETATION	6/2/2023	1824.70	1935.04	110.34	11.13	REMOVE/TRIM	
3587	3	VEGETATION	6/2/2023	1824.70	1935.04	110.34	11.13	REMOVE/TRIM	
3588	1	VEGETATION	6/2/2023	1867.58	1885.89	18.31	4.20	REMOVE/TRIM	
3589	1	VEGETATION	6/2/2023	1864.84	1904.36	39.52	4.37	REMOVE/TRIM	
3590	3	VEGETATION	6/2/2023	1821.36	1929.88	108.52	5.48	REMOVE/TRIM	
3591	3	VEGETATION	6/2/2023	1849.29	1926.11	76.82	13.26	REMOVE/TRIM	
3592	3	VEGETATION	6/2/2023	1823.27	1924.31	101.04	4.29	REMOVE/TRIM	
3593	3	VEGETATION	6/2/2023	1842.68	1910.82	68.14	8.79	REMOVE/TRIM	
3594	3	VEGETATION	6/2/2023	1835.70	1914.73	79.03	4.06	REMOVE/TRIM	
3595	1	VEGETATION	6/2/2023	1874.99	1887.63	12.64	6.09	REMOVE/TRIM	
3596	1	VEGETATION	6/2/2023	1859.83	1918.76	58.93	11.67	REMOVE/TRIM	
3597	4	VEGETATION	6/2/2023	1834.92	1915.42	80.50	7.16	REMOVE/TRIM	
3598	4	VEGETATION	6/2/2023	1834.97	1915.38	80.41	7.34	REMOVE/TRIM	
3599	1	VEGETATION	6/2/2023	1862.00	1920.53	58.53	9.40	REMOVE/TRIM	
3600	3	VEGETATION	6/2/2023	1834.49	1921.32	86.83	10.73	REMOVE/TRIM	
3601	3	VEGETATION	6/2/2023	1854.53	1924.14	69.62	12.68	REMOVE/TRIM	
3602	3	VEGETATION	6/2/2023	1856.20	1911.97	55.77	12.74	REMOVE/TRIM	
3603	3	VEGETATION	6/2/2023	1861.29	1882.21	20.93	11.52	REMOVE/TRIM	
3604	3	VEGETATION	6/2/2023	1839.89	1921.94	82.05	13.92	REMOVE/TRIM	
3605	3	VEGETATION	6/2/2023	1843.82	1950.72	106.90	5.20	REMOVE/TRIM	
3606	2	VEGETATION	6/2/2023	1830.92	1914.92	84.00	5.16	REMOVE/TRIM	
3607	1	VEGETATION	6/2/2023	1870.92	1901.67	30.75	6.35	REMOVE/TRIM	
3608	3	VEGETATION	6/2/2023	1816.91	1931.89	114.98	10.07	REMOVE/TRIM	
3609	3	VEGETATION	6/2/2023	1833.51	1926.47	92.96	14.09	REMOVE/TRIM	
3610	1	VEGETATION	6/2/2023	1860.00	1943.86	83.86	14.49	REMOVE/TRIM	
3611	3	VEGETATION	6/2/2023	1839.95	1922.83	82.88	13.30	REMOVE/TRIM	
3612	3	VEGETATION	6/2/2023	1839.95	1922.83	82.88	13.30	REMOVE/TRIM	
3613	3	VEGETATION	6/2/2023	1858.75	1906.13	47.38	3.53	REMOVE/TRIM	
3614	1	VEGETATION	6/2/2023	1856.98	1920.89	63.91	13.25	REMOVE/TRIM	
3615	1	VEGETATION	6/2/2023	1860.07	1946.09	86.02	14.44	REMOVE/TRIM	
3616	3	VEGETATION	6/2/2023	1856.11	1911.84	55.73	12.53	REMOVE/TRIM	
3617	3	VEGETATION	6/2/2023	1836.46	1916.73	80.27	3.63	REMOVE/TRIM	
3618	1	VEGETATION	6/2/2023	1869.68	1906.59	36.91	7.34	REMOVE/TRIM	
3619	3	VEGETATION	6/2/2023	1856.29	1903.80	47.51	3.44	REMOVE/TRIM	
3620	3	VEGETATION	6/2/2023	1821.58	1929.46	107.88	4.95	REMOVE/TRIM	
3621	1	VEGETATION	6/2/2023	1859.84	1939.40	79.56	11.69	REMOVE/TRIM	
3622	3	VEGETATION	6/2/2023	1856.76	1910.95	54.19	12.57	REMOVE/TRIM	
3623	3	VEGETATION	6/2/2023	1842.53	1932.94	90.41	3.39	REMOVE/TRIM	

RUNWAY 8/26 TRANSITIONAL SURFACE VEGETATION PENETRATIONS									
OBJECT ID	GROUP	DESCRIPTION	SURVEY DATE	GROUND ELEVATION (MSL)	OBJECT ELEVATION (MSL)	OBJECT ELEVATION (AGL)	EXTENT OF PENETRATION	PROPOSED DISPOSITION	
3624	3	VEGETATION	6/2/2023	1833.60	1921.91	88.31	10.37	REMOVE/TRIM	
3625	3	VEGETATION	6/2/2023	1833.56	1920.80	87.24	3.55	REMOVE/TRIM	
3626	3	VEGETATION	6/2/2023	1836.24	1919.91	83.67	13.93	REMOVE/TRIM	
3627	3	VEGETATION	6/2/2023	1837.77	1922.76	84.99	13.80	REMOVE/TRIM	
3628	3	VEGETATION	6/2/2023	1840.53	1937.33	96.80	3.35	REMOVE/TRIM	
3629	3	VEGETATION	6/2/2023	1849.41	1916.24	66.83	14.11	REMOVE/TRIM	
3630	3	VEGETATION	6/2/2023	1836.48	1927.26	90.78	13.62	REMOVE/TRIM	
3631	3	VEGETATION	6/2/2023	1849.13	1925.78	76.65	12.58	REMOVE/TRIM	
3632	1	VEGETATION	6/2/2023	1857.80	1925.13	67.33	12.97	REMOVE/TRIM	
3633	3	VEGETATION	6/2/2023	1840.65	1928.87	88.22	14.26	REMOVE/TRIM	
3634	3	VEGETATION	6/2/2023	1859.84	1885.82	25.98	3.33	REMOVE/TRIM	
3635	1	VEGETATION	6/2/2023	1877.80	1886.87	9.07	5.35	REMOVE/TRIM	
3636	3	VEGETATION	6/2/2023	1841.91	1928.90	86.99	12.89	REMOVE/TRIM	
3637	3	VEGETATION	6/2/2023	1842.75	1943.43	100.68	3.48	REMOVE/TRIM	
3638	3	VEGETATION	6/2/2023	1842.75	1943.43	100.68	3.48	REMOVE/TRIM	
3639	1	VEGETATION	6/2/2023	1859.97	1945.11	85.15	13.51	REMOVE/TRIM	
3640	3	VEGETATION	6/2/2023	1862.60	1959.05	96.45	5.32	REMOVE/TRIM	
3641	2	VEGETATION	6/2/2023	1830.93	1913.58	82.65	3.66	REMOVE/TRIM	
3642	3	VEGETATION	6/2/2023	1854.74	1943.27	88.53	3.20	REMOVE/TRIM	
3643	3	VEGETATION	6/2/2023	1836.86	1924.41	87.55	3.13	REMOVE/TRIM	
3644	3	VEGETATION	6/2/2023	1866.33	1893.83	27.50	3.02	REMOVE/TRIM	
3645	2	VEGETATION	6/2/2023	1841.84	1907.87	66.03	2.93	REMOVE/TRIM	
3646	3	VEGETATION	6/2/2023	1816.45	1933.43	116.98	9.54	REMOVE/TRIM	
3647	1	VEGETATION	6/2/2023						

C:\pw\_work\lkratn01\wskatkins\_hayes532\dms1211310-28\_CSV\_PT\_77\_SHEET.dwg

RUNWAY 8/26 TRANSITIONAL SURFACE VEGETATION PENETRATIONS									
OBJECT ID	GROUP	DESCRIPTION	SURVEY DATE	GROUND ELEVATION (MSL)	OBJECT ELEVATION (MSL)	OBJECT ELEVATION (AGL)	EXTENT OF PENETRATION	PROPOSED DISPOSITION	
3824	3	VEGETATION	6/2/2023	1854.42	1925.03	70.61	9.16	REMOVE/TRIM	
3825	3	VEGETATION	6/2/2023	1858.96	1900.91	41.95	9.17	REMOVE/TRIM	
3826	3	VEGETATION	6/2/2023	1858.96	1900.91	41.95	9.17	REMOVE/TRIM	
3827	3	VEGETATION	6/2/2023	1854.04	1924.11	70.07	9.16	REMOVE/TRIM	
3828	3	VEGETATION	6/2/2023	1820.33	1915.12	94.79	0.59	REMOVE/TRIM	
3829	1	VEGETATION	6/2/2023	1881.18	1889.96	8.78	1.24	REMOVE/TRIM	
3830	3	VEGETATION	6/2/2023	1851.83	1946.75	94.92	0.18	REMOVE/TRIM	
3831	3	VEGETATION	6/2/2023	1827.06	1914.60	87.54	0.34	REMOVE/TRIM	
3832	2	VEGETATION	6/2/2023	1839.36	1905.11	65.75	1.85	REMOVE/TRIM	
3833	3	VEGETATION	6/2/2023	1833.35	1933.76	100.41	0.40	REMOVE/TRIM	
3834	3	VEGETATION	6/2/2023	1854.36	1928.60	74.24	8.84	REMOVE/TRIM	
3835	3	VEGETATION	6/2/2023	1848.04	1925.46	77.42	9.28	REMOVE/TRIM	
3836	3	VEGETATION	6/2/2023	1833.72	1922.01	88.29	0.02	REMOVE/TRIM	
3837	3	VEGETATION	6/2/2023	1853.88	1923.81	69.93	8.89	REMOVE/TRIM	
3838	3	VEGETATION	6/2/2023	1858.88	1906.66	47.78	-0.18	REMOVE/TRIM	
3839	3	VEGETATION	6/2/2023	1851.39	1927.78	76.39	8.93	REMOVE/TRIM	
3840	3	VEGETATION	6/2/2023	1858.52	1903.21	44.69	9.22	REMOVE/TRIM	
3841	1	VEGETATION	6/2/2023	1859.83	1941.79	81.96	8.46	REMOVE/TRIM	
3842	3	VEGETATION	6/2/2023	1838.22	1918.63	80.41	9.65	REMOVE/TRIM	
3843	3	VEGETATION	6/2/2023	1828.83	1933.13	104.30	2.09	REMOVE/TRIM	
3844	3	VEGETATION	6/2/2023	1830.56	1917.88	87.32	10.62	REMOVE/TRIM	
3845	3	VEGETATION	6/2/2023	1845.49	1915.35	69.86	10.86	REMOVE/TRIM	
3846	2	VEGETATION	6/2/2023	1838.92	1916.86	77.94	-0.38	REMOVE/TRIM	
3847	3	VEGETATION	6/2/2023	1853.84	1923.72	69.88	8.78	REMOVE/TRIM	
3848	3	VEGETATION	6/2/2023	1854.30	1896.22	41.92	10.24	REMOVE/TRIM	
3849	3	VEGETATION	6/2/2023	1824.25	1942.35	118.10	0.89	REMOVE/TRIM	
3850	3	VEGETATION	6/2/2023	1837.75	1911.09	73.35	10.73	REMOVE/TRIM	
3851	3	VEGETATION	6/2/2023	1837.09	1927.00	89.92	-0.26	REMOVE/TRIM	
3852	3	VEGETATION	6/2/2023	1848.16	1924.63	76.47	9.43	REMOVE/TRIM	
3853	1	VEGETATION	6/2/2023	1856.32	1922.27	65.95	10.21	REMOVE/TRIM	
3854	1	VEGETATION	6/2/2023	1831.66	1944.55	112.89	0.08	REMOVE/TRIM	
3855	3	VEGETATION	6/2/2023	1824.53	1935.82	111.30	6.76	REMOVE/TRIM	
3856	3	VEGETATION	6/2/2023	1824.53	1935.82	111.30	6.76	REMOVE/TRIM	
3857	3	VEGETATION	6/2/2023	1846.46	1947.93	101.47	-0.10	REMOVE/TRIM	
3858	1	VEGETATION	6/2/2023	1859.83	1937.23	77.40	10.47	REMOVE/TRIM	
3859	3	VEGETATION	6/2/2023	1856.80	1907.12	50.32	8.79	REMOVE/TRIM	
3860	3	VEGETATION	6/2/2023	1851.75	1911.71	59.96	8.07	REMOVE/TRIM	
3861	3	VEGETATION	6/2/2023	1863.44	1962.89	99.45	1.76	REMOVE/TRIM	
3862	3	VEGETATION	6/2/2023	1816.95	1929.85	112.90	6.02	REMOVE/TRIM	
3863	3	VEGETATION	6/2/2023	1852.61	1935.99	83.38	8.42	REMOVE/TRIM	
3864	3	VEGETATION	6/2/2023	1832.75	1933.30	100.55	-0.04	REMOVE/TRIM	
3865	3	VEGETATION	6/2/2023	1820.71	1920.80	100.09	-0.15	REMOVE/TRIM	
3866	3	VEGETATION	6/2/2023	1837.89	1922.31	84.42	9.69	REMOVE/TRIM	
3867	3	VEGETATION	6/2/2023	1859.19	1946.29	87.10	-0.56	REMOVE/TRIM	
3868	3	VEGETATION	6/2/2023	1832.44	1933.56	101.13	-0.07	REMOVE/TRIM	
3869	3	VEGETATION	6/2/2023	1858.74	1899.96	41.23	8.24	REMOVE/TRIM	
3870	3	VEGETATION	6/2/2023	1823.88	1920.40	96.52	-0.31	REMOVE/TRIM	
3871	3	VEGETATION	6/2/2023	1852.59	1910.40	57.81	7.86	REMOVE/TRIM	
3872	3	VEGETATION	6/2/2023	1832.59	1925.00	92.41	9.76	REMOVE/TRIM	
3873	1	VEGETATION	6/2/2023	1859.83	1942.48	82.65	10.05	REMOVE/TRIM	
3874	1	VEGETATION	6/2/2023	1856.81	1904.56	47.75	-0.02	REMOVE/TRIM	
3875	3	VEGETATION	6/2/2023	1854.38	1924.60	70.22	8.28	REMOVE/TRIM	
3876	2	VEGETATION	6/2/2023	1845.03	1899.41	54.38	-0.78	REMOVE/TRIM	
3877	2	VEGETATION	6/2/2023	1845.03	1899.41	54.38	-0.78	REMOVE/TRIM	
3878	3	VEGETATION	6/2/2023	1857.69	1945.67	87.98	-0.73	REMOVE/TRIM	
3879	2	VEGETATION	6/2/2023	1827.38	1906.72	79.34	0.23	REMOVE/TRIM	
3880	3	VEGETATION	6/2/2023	1859.85	1890.51	30.66	7.43	REMOVE/TRIM	
3881	3	VEGETATION	6/2/2023	1843.37	1922.67	79.30	8.85	REMOVE/TRIM	
3882	1	VEGETATION	6/2/2023	1860.34	1892.42	32.08	-0.76	REMOVE/TRIM	
3883	1	VEGETATION	6/2/2023	1869.70	1883.26	13.57	-0.61	REMOVE/TRIM	
3884	3	VEGETATION	6/2/2023	1834.26	1917.22	82.96	9.82	REMOVE/TRIM	
3885	1	VEGETATION	6/2/2023	1875.48	1883.26	7.79	1.41	REMOVE/TRIM	
3886	3	VEGETATION	6/2/2023	1841.70	1920.70	79.00	8.87	REMOVE/TRIM	
3887	1	VEGETATION	6/2/2023	1867.70	1903.51	35.81	3.33	REMOVE/TRIM	
3888	1	VEGETATION	6/2/2023	1856.51	1909.90	53.39	9.06	REMOVE/TRIM	
3889	2	VEGETATION	6/2/2023	1847.01	1894.12	47.11	-0.85	REMOVE/TRIM	
3890	3	VEGETATION	6/2/2023	1823.19	1915.05	91.87	-0.50	REMOVE/TRIM	
3891	3	VEGETATION	6/2/2023	1852.47	1926.11	73.64	8.10	REMOVE/TRIM	
3892	3	VEGETATION	6/2/2023	1854.07	1920.17	66.10	8.05	REMOVE/TRIM	
3893	3	VEGETATION	6/2/2023	1837.99	1921.75	83.76	9.26	REMOVE/TRIM	
3894	3	VEGETATION	6/2/2023	1841.43	1942.94	101.51	-0.55	REMOVE/TRIM	
3895	3	VEGETATION	6/2/2023	1823.73	1929.16	105.43	4.83	REMOVE/TRIM	
3896	3	VEGETATION	6/2/2023	1841.43	1932.54	91.12	8.76	REMOVE/TRIM	
3897	3	VEGETATION	6/2/2023	1857.14	1906.52	49.38	8.58	REMOVE/TRIM	
3898	3	VEGETATION	6/2/2023	1857.14	1906.52	49.38	8.58	REMOVE/TRIM	
3899	3	VEGETATION	6/2/2023	1816.37	1927.46	111.09	5.30	REMOVE/TRIM	
3900	1	VEGETATION	6/2/2023	1867.14	1892.81	25.67	0.78	REMOVE/TRIM	
3901	3	VEGETATION	6/2/2023	1849.24	1915.19	65.95	9.72	REMOVE/TRIM	
3902	1	VEGETATION	6/2/2023	1831.37	1944.06	112.69	-0.64	REMOVE/TRIM	
3903	1	VEGETATION	6/2/2023	1836.82	1936.91	100.09	-0.83	REMOVE/TRIM	
3904	1	VEGETATION	6/2/2023	1836.82	1936.91	100.09	-0.83	REMOVE/TRIM	
3905	3	VEGETATION	6/2/2023	1830.55	1923.26	92.71	4.36	REMOVE/TRIM	
3906	3	VEGETATION	6/2/2023	1851.45	1940.38	88.93	-0.97	REMOVE/TRIM	
3907	4	VEGETATION	6/2/2023	1831.62	1909.71	78.09	-1.15	REMOVE/TRIM	
3908	1	VEGETATION	6/2/2023	1859.81	1941.47	81.66	7.29	REMOVE/TRIM	
3909	1	VEGETATION	6/2/2023	1859.82	1943.83	84.01	7.04	REMOVE/TRIM	
3910	3	VEGETATION	6/2/2023	1836.84	1922.80	85.96	9.14	REMOVE/TRIM	
3911	2	VEGETATION	6/2/2023	1840.68	1905.11	64.43	-1.32	REMOVE/TRIM	
3912	3	VEGETATION	6/2/2023	1867.58	1880.93	13.35	-1.23	REMOVE/TRIM	
3913	3	VEGETATION	6/2/2023	1857.39	1929.62	72.23	-1.25	REMOVE/TRIM	
3914	3	VEGETATION	6/2/2023	1859.83	1935.23	75.40	-1.20	REMOVE/TRIM	
3915	3	VEGETATION	6/2/2023	1821.13	1938.09	116.96	5.79	REMOVE/TRIM	
3916	3	VEGETATION	6/2/2023	1821.13	1938.09	116.96	5.79	REMOVE/TRIM	
3917	4	VEGETATION	6/2/2023	1854.47	1923.98	69.51	5.17	REMOVE/TRIM	
3918	3	VEGETATION	6/2/2023	1841.82	1932.61	90.79	7.33	REMOVE/TRIM	
3919	1	VEGETATION	6/2/2023	1859.80	1944.55	84.75	7.14	REMOVE/TRIM	
3920	3	VEGETATION	6/2/2023	1854.64	1912.33	57.69	8.18	REMOVE/TRIM	
3921	1	VEGETATION	6/2/2023	1859.83	1940.32	80.49	7.27	REMOVE/TRIM	
3922	3	VEGETATION	6/2/2023	1817.04	1925.68	108.64	-0.38	REMOVE/TRIM	
3923	1	VEGETATION	6/2/2023	1859.83	1944.39	84.56	9.19	REMOVE/TRIM	

RUNWAY 8/26 TRANSITIONAL SURFACE VEGETATION PENETRATIONS									
OBJECT ID	GROUP	DESCRIPTION	SURVEY DATE	GROUND ELEVATION (MSL)	OBJECT ELEVATION (MSL)	OBJECT ELEVATION (AGL)	EXTENT OF PENETRATION	PROPOSED DISPOSITION	
3924	3	VEGETATION	6/2/2023	1834.83	1922.44	87.61	-1.34	REMOVE/TRIM	
3925	3	VEGETATION	6/2/2023	1823.46	1946.26	122.80	-0.27	REMOVE/TRIM	
3926	3	VEGETATION	6/2/2023	1858.92	1899.54	40.62	7.57	REMOVE/TRIM	
3927	3	VEGETATION	6/2/2023	1860.39	1956.07	95.68	0.69	REMOVE/TRIM	
3928	3	VEGETATION	6/2/2023	1848.31	1923.52	75.21	8.29	REMOVE/TRIM	
3929	3	VEGETATION	6/2/2023	1842.59	1912.50	69.91	3.28	REMOVE/TRIM	
3930	3	VEGETATION	6/2/2023	1849.29	1949.83	100.54	-1.38	REMOVE/TRIM	
3931	3	VEGETATION	6/2/2023	1837.83	1941.04	103.21	-1.06	REMOVE/TRIM	
3932	2	VEGETATION	6/2/2023	1840.11	1912.27	72.16	-1.68	REMOVE/TRIM	
3933	3	VEGETATION	6/2/2023	1858.97	1900.39	41.43	7.59	REMOVE/TRIM	
3934	3	VEGETATION	6/2/2023	1848.39	1914.60	66.21	9.20	REMOVE/TRIM	
3935	3	VEGETATION	6/2/2023	1831.25	1928.64	97.39	8.65	REMOVE/TRIM	
3936	3	VEGETATION	6/2/2023	1820.10	1927.16	107.06	-1.30	REMOVE/TRIM	
3937	4	VEGETATION	6/2/2023	1829.53	1905.70	76.17	6.30	REMOVE/TRIM	
3938	3	VEGETATION	6/2/2023	1861.47	1887.63	26.16	0.67	REMOVE/TRIM	
3939	2	VEGETATION	6/2/2023	1842.89	1902.92	60.03	-1.86	REMOVE/TRIM	
3940	3	VEGETATION	6/2/2023	1839.51	1947.73	108.22	-0.28	REMOVE/TRIM	
3941	3	VEGETATION	6/2/2023	1860.69	1962.17	101.48	0.37	REMOVE/TRIM	
3942	1	VEGETATION	6/2/2023	1862.07	1914.40	52.33	3.83	REMOVE/TRIM	
3943	3	VEGETATION	6/2/2023	1837.74	1921.62	83.89	8.44	REMOVE/TRIM	
3944	3	VEGETATION	6/2/2023	1829.80	1920.76	90.96	8.86	REMOVE/TRIM	
3945	2	VEGETATION	6/2/2023	1840.63	1909.67	69.04	-1.94	REMOVE/TRIM	
3946	1	VEGETATION	6/2/2023	1859.75	1939.50	79.75	6.17	REMOVE/TRIM	
3947	3	VEGETATION	6/2/2023	1859.38	1898.36	38.98	7.55	REMOVE/TRIM	

C:\pwworking\atkinsrealis\haye5352\dms1211310-28\_CSV\_PT\_77\_SHEET.dwg

RUNWAY 8/26 TRANSITIONAL SURFACE VEGETATION PENETRATIONS									
OBJECT ID	GROUP	DESCRIPTION	SURVEY DATE	GROUND ELEVATION (MSL)	OBJECT ELEVATION (MSL)	OBJECT ELEVATION (AGL)	EXTENT OF PENETRATION	PROPOSED DISPOSITION	
4124	3	VEGETATION	6/2/2023	1858.39	1896.16	37.77	3.83	REMOVE/TRIM	
4125	3	VEGETATION	6/2/2023	1856.26	1915.12	58.86	-5.01	REMOVE/TRIM	
4126	2	VEGETATION	6/2/2023	1822.76	1907.44	84.68	-3.96	REMOVE/TRIM	
4127	2	VEGETATION	6/2/2023	1842.11	1903.60	61.49	-5.11	REMOVE/TRIM	
4128	2	VEGETATION	6/2/2023	1839.53	1908.00	68.47	-4.97	REMOVE/TRIM	
4129	1	VEGETATION	6/2/2023	1859.84	1934.87	75.03	5.09	REMOVE/TRIM	
4130	3	VEGETATION	6/2/2023	1814.55	1923.29	108.74	-4.51	REMOVE/TRIM	
4131	3	VEGETATION	6/2/2023	1814.55	1923.29	108.74	-4.51	REMOVE/TRIM	
4132	3	VEGETATION	6/2/2023	1838.47	1924.01	85.55	-2.44	REMOVE/TRIM	
4133	3	VEGETATION	6/2/2023	1847.00	1912.59	65.59	-2.54	REMOVE/TRIM	
4134	3	VEGETATION	6/2/2023	1857.51	1901.47	43.96	4.67	REMOVE/TRIM	
4135	1	VEGETATION	6/2/2023	1859.81	1946.49	86.68	3.56	REMOVE/TRIM	
4136	3	VEGETATION	6/2/2023	1817.73	1919.94	102.21	-4.71	REMOVE/TRIM	
4137	3	VEGETATION	6/2/2023	1850.33	1913.41	63.08	5.56	REMOVE/TRIM	
4138	4	VEGETATION	6/2/2023	1854.24	1926.41	72.17	1.29	REMOVE/TRIM	
4139	4	VEGETATION	6/2/2023	1854.24	1926.41	72.17	1.29	REMOVE/TRIM	
4140	4	VEGETATION	6/2/2023	1854.24	1926.41	72.17	1.29	REMOVE/TRIM	
4141	3	VEGETATION	6/2/2023	1870.61	1881.10	10.49	-2.87	REMOVE/TRIM	
4142	3	VEGETATION	6/2/2023	1870.61	1881.10	10.49	-2.87	REMOVE/TRIM	
4143	3	VEGETATION	6/2/2023	1821.24	1925.49	104.25	0.77	REMOVE/TRIM	
4144	3	VEGETATION	6/2/2023	1861.36	1961.84	100.48	-3.06	REMOVE/TRIM	
4145	3	VEGETATION	6/2/2023	1861.36	1961.84	100.48	-3.06	REMOVE/TRIM	
4146	1	VEGETATION	6/2/2023	1859.83	1940.65	80.82	5.50	REMOVE/TRIM	
4147	3	VEGETATION	6/2/2023	1831.35	1911.94	80.59	-5.02	REMOVE/TRIM	
4148	3	VEGETATION	6/2/2023	1854.49	1908.72	54.23	4.23	REMOVE/TRIM	
4149	3	VEGETATION	6/2/2023	1846.84	1923.98	77.15	4.22	REMOVE/TRIM	
4150	3	VEGETATION	6/2/2023	1824.79	1922.37	97.58	-5.00	REMOVE/TRIM	
4151	1	VEGETATION	6/2/2023	1855.75	1909.58	53.83	4.77	REMOVE/TRIM	
4152	3	VEGETATION	6/2/2023	1831.00	1918.53	87.53	5.24	REMOVE/TRIM	
4153	3	VEGETATION	6/2/2023	1865.70	1878.18	12.48	-5.34	REMOVE/TRIM	
4154	3	VEGETATION	6/2/2023	1816.05	1928.77	112.72	1.01	REMOVE/TRIM	
4155	3	VEGETATION	6/2/2023	1866.30	1878.15	11.85	-5.38	REMOVE/TRIM	
4156	2	VEGETATION	6/2/2023	1837.86	1912.92	75.06	-5.32	REMOVE/TRIM	
4157	3	VEGETATION	6/2/2023	1859.79	1879.95	20.16	-1.61	REMOVE/TRIM	
4158	3	VEGETATION	6/2/2023	1850.97	1920.01	69.04	3.71	REMOVE/TRIM	
4159	3	VEGETATION	6/2/2023	1824.50	1922.31	97.81	-3.70	REMOVE/TRIM	
4160	3	VEGETATION	6/2/2023	1843.54	1927.88	84.34	3.70	REMOVE/TRIM	
4161	3	VEGETATION	6/2/2023	1863.79	1874.77	10.98	-3.33	REMOVE/TRIM	
4162	3	VEGETATION	6/2/2023	1825.80	1925.13	99.33	5.04	REMOVE/TRIM	
4163	2	VEGETATION	6/2/2023	1842.44	1900.55	58.11	-5.60	REMOVE/TRIM	
4164	3	VEGETATION	6/2/2023	1867.28	1879.13	11.85	-5.52	REMOVE/TRIM	
4165	4	VEGETATION	6/2/2023	1837.11	1901.41	64.30	-2.63	REMOVE/TRIM	
4166	3	VEGETATION	6/2/2023	1855.04	1900.82	45.78	2.98	REMOVE/TRIM	
4167	1	VEGETATION	6/2/2023	1859.83	1945.93	86.10	4.59	REMOVE/TRIM	
4168	1	VEGETATION	6/2/2023	1859.83	1945.93	86.10	4.59	REMOVE/TRIM	
4169	3	VEGETATION	6/2/2023	1861.31	1936.84	75.53	-5.62	REMOVE/TRIM	
4170	3	VEGETATION	6/2/2023	1863.38	1958.36	94.98	-3.40	REMOVE/TRIM	
4171	3	VEGETATION	6/2/2023	1851.72	1908.59	56.87	5.11	REMOVE/TRIM	
4172	3	VEGETATION	6/2/2023	1820.47	1931.82	111.35	-4.57	REMOVE/TRIM	
4173	3	VEGETATION	6/2/2023	1824.90	1923.26	98.36	-3.80	REMOVE/TRIM	
4174	3	VEGETATION	6/2/2023	1854.35	1907.67	53.32	4.30	REMOVE/TRIM	
4175	3	VEGETATION	6/2/2023	1854.35	1907.67	53.32	4.30	REMOVE/TRIM	
4176	1	VEGETATION	6/2/2023	1859.84	1949.80	89.96	3.10	REMOVE/TRIM	
4177	3	VEGETATION	6/2/2023	1842.08	1929.95	87.88	3.37	REMOVE/TRIM	
4178	3	VEGETATION	6/2/2023	1847.42	1911.28	63.86	5.28	REMOVE/TRIM	
4179	3	VEGETATION	6/2/2023	1816.89	1923.32	106.43	0.67	REMOVE/TRIM	
4180	3	VEGETATION	6/2/2023	1814.58	1922.86	108.28	-5.11	REMOVE/TRIM	
4181	4	VEGETATION	6/2/2023	1836.46	1902.33	65.87	-2.67	REMOVE/TRIM	
4182	2	VEGETATION	6/2/2023	1839.25	1907.94	68.69	-5.59	REMOVE/TRIM	
4183	1	VEGETATION	6/2/2023	1859.84	1930.25	70.41	2.95	REMOVE/TRIM	
4184	3	VEGETATION	6/2/2023	1864.45	1957.94	93.49	-3.54	REMOVE/TRIM	
4185	3	VEGETATION	6/2/2023	1835.15	1927.92	92.77	1.92	REMOVE/TRIM	
4186	3	VEGETATION	6/2/2023	1835.15	1927.92	92.77	1.92	REMOVE/TRIM	
4187	3	VEGETATION	6/2/2023	1861.51	1957.21	95.70	-3.61	REMOVE/TRIM	
4188	3	VEGETATION	6/2/2023	1852.44	1912.07	59.63	3.78	REMOVE/TRIM	
4189	3	VEGETATION	6/2/2023	1822.35	1924.80	102.45	4.85	REMOVE/TRIM	
4190	3	VEGETATION	6/2/2023	1822.35	1924.80	102.45	4.85	REMOVE/TRIM	
4191	3	VEGETATION	6/2/2023	1865.34	1950.52	85.18	-3.66	REMOVE/TRIM	
4192	3	VEGETATION	6/2/2023	1868.75	1883.36	14.61	-3.54	REMOVE/TRIM	
4193	2	VEGETATION	6/2/2023	1824.99	1903.57	78.58	-5.08	REMOVE/TRIM	
4194	3	VEGETATION	6/2/2023	1850.29	1912.96	62.67	4.84	REMOVE/TRIM	
4195	4	VEGETATION	6/2/2023	1855.02	1926.73	71.71	0.84	REMOVE/TRIM	
4196	3	VEGETATION	6/2/2023	1852.82	1924.44	71.62	3.11	REMOVE/TRIM	
4197	4	VEGETATION	6/2/2023	1832.53	1906.30	73.77	-5.67	REMOVE/TRIM	
4198	3	VEGETATION	6/2/2023	1862.00	1879.16	17.16	2.87	REMOVE/TRIM	
4199	3	VEGETATION	6/2/2023	1859.44	1961.58	102.14	-3.80	REMOVE/TRIM	
4200	3	VEGETATION	6/2/2023	1825.02	1923.36	98.34	-5.28	REMOVE/TRIM	
4201	3	VEGETATION	6/2/2023	1856.53	1903.41	46.88	3.74	REMOVE/TRIM	
4202	3	VEGETATION	6/2/2023	1859.21	1955.28	96.07	-3.84	REMOVE/TRIM	
4203	1	VEGETATION	6/2/2023	1859.83	1940.09	80.26	3.92	REMOVE/TRIM	
4204	3	VEGETATION	6/2/2023	1861.66	1876.01	14.36	2.50	REMOVE/TRIM	
4205	3	VEGETATION	6/2/2023	1857.18	1897.67	40.49	2.73	REMOVE/TRIM	
4206	3	VEGETATION	6/2/2023	1845.85	1911.97	66.12	5.07	REMOVE/TRIM	
4207	3	VEGETATION	6/2/2023	1854.15	1907.94	53.79	3.79	REMOVE/TRIM	
4208	2	VEGETATION	6/2/2023	1856.44	1948.59	92.15	0.48	REMOVE/TRIM	
4209	2	VEGETATION	6/2/2023	1855.58	1954.82	99.24	-0.15	REMOVE/TRIM	
4210	2	VEGETATION	6/2/2023	1855.58	1954.82	99.24	-0.15	REMOVE/TRIM	
4211	1	VEGETATION	6/2/2023	1860.35	1939.14	78.79	4.08	REMOVE/TRIM	
4212	3	VEGETATION	6/2/2023	1845.16	1914.01	68.85	-1.63	REMOVE/TRIM	
4213	3	VEGETATION	6/2/2023	1853.61	1909.58	55.97	3.88	REMOVE/TRIM	
4214	3	VEGETATION	6/2/2023	1853.61	1909.58	55.97	3.88	REMOVE/TRIM	
4215	4	VEGETATION	6/2/2023	1854.58	1924.24	69.66	0.36	REMOVE/TRIM	
4216	1	VEGETATION	6/2/2023	1859.83	1939.30	79.47	3.84	REMOVE/TRIM	
4217	1	VEGETATION	6/2/2023	1859.84	1931.20	71.37	1.79	REMOVE/TRIM	
4218	4	VEGETATION	6/2/2023	1837.05	1900.85	63.80	-3.32	REMOVE/TRIM	
4219	3	VEGETATION	6/2/2023	1853.25	1933.95	80.70	2.59	REMOVE/TRIM	
4220	3	VEGETATION	6/2/2023	1858.93	1873.68	14.75	-2.26	REMOVE/TRIM	
4221	3	VEGETATION	6/2/2023	1833.22	1956.72	123.50	-4.87	REMOVE/TRIM	
4222	3	VEGETATION	6/2/2023	1849.41	1915.55	66.14	4.48	REMOVE/TRIM	
4223	3	VEGETATION	6/2/2023	1849.41	1915.55	66.14	4.48	REMOVE/TRIM	

RUNWAY 8/26 TRANSITIONAL SURFACE VEGETATION PENETRATIONS									
OBJECT ID	GROUP	DESCRIPTION	SURVEY DATE	GROUND ELEVATION (MSL)	OBJECT ELEVATION (MSL)	OBJECT ELEVATION (AGL)	EXTENT OF PENETRATION	PROPOSED DISPOSITION	
4224	3	VEGETATION	6/2/2023	1835.51	1943.17	107.66	-4.90	REMOVE/TRIM	
4225	3	VEGETATION	6/2/2023	1860.54	1939.46	78.92	-6.33	REMOVE/TRIM	
4226	3	VEGETATION	6/2/2023	1845.36	1913.18	67.82	4.80	REMOVE/TRIM	
4227	3	VEGETATION	6/2/2023	1839.54	1924.04	84.50	1.55	REMOVE/TRIM	
4228	3	VEGETATION	6/2/2023	1852.84	1946.29	93.45	-4.37	REMOVE/TRIM	
4229	1	VEGETATION	6/2/2023	1856.40	1896.81	40.41	3.55	REMOVE/TRIM	
4230	2	VEGETATION	6/2/2023	1856.39	1947.86	91.47	-0.42	REMOVE/TRIM	
4231	3	VEGETATION	6/2/2023	1861.65	1875.62	13.97	2.14	REMOVE/TRIM	
4232	2	VEGETATION	6/2/2023	1856.89	1945.11	88.22	-0.50	REMOVE/TRIM	
4233	3	VEGETATION	6/2/2023	1865.30	1878.18	12.88	-6.42	REMOVE/TRIM	
4234	1	VEGETATION	6/2/2023	1859.86	1937.27	77.41	2.36	REMOVE/TRIM	
4235	3	VEGETATION	6/2/2023	1847.58	1921.85	74.27	2.96	REMOVE/TRIM	
4236	3	VEGETATION	6/2/2023	1858.15	1954.49	96.34	-4.40	REMOVE/TRIM	
4237	4	VEGETATION	6/2/2023	1829.80	1898.32	68.52	-4.49	REMOVE/TRIM	
4238	3	VEGETATION	6/2/2023	1843.53	1902.10	58.57	-1.72	REMOVE/TRIM	
4239	3	VEGETATION	6/2/2023	1827.61	1920.34	92.73	-4.67	REMOVE/TRIM	
4240	3	VEGETATION	6/2/2023	1825.16	1920.37	95.21	4.19	REMOVE/TRIM	
4241	2	VEGETATION	6/2/2023	1856.83	1945.04	88.21	-0.72	REMOVE/TRIM	
4242	3	VEGETATION	6/2/2023	1817.78	1920.80	103.02	-0.32	REMOVE/TRIM	
4243	1	VEGETATION	6/2/2023	1862.44	1907.84	45.40	-1.23	REMOVE/TRIM	
4244	3	VEGETATION	6/2/2023	1815.90	1928.83	112.94	-0.24	REMOVE/TRIM	
4245	1	BRUSH	6/2/2023	1872.81	1877.46	4.65	-3.61	REMOVE/TRIM	
4246	3	VEGETATION	6/2/2023	1844.27	1924.18	79.91	4.46	REMOVE/TRIM	
4247	2	VEGETATION	6/2/2023	1856.07	1948.55	92.48	-0.89	REMOVE/TRIM	
4248	3								

C:\pwwork\work\atkins\haye5352\dms1211310-28\_CSV\_PT\_77\_SHEET.dwg

RUNWAY 8/26 TRANSITIONAL SURFACE VEGETATION PENETRATIONS									
OBJECT ID	GROUP	DESCRIPTION	SURVEY DATE	GROUND ELEVATION (MSL)	OBJECT ELEVATION (MSL)	OBJECT ELEVATION (AGL)	EXTENT OF PENETRATION	PROPOSED DISPOSITION	
4424	3	VEGETATION	6/2/2023	1848.49	1919.48	70.99	-0.91	REMOVE/TRIM	
4425	3	VEGETATION	6/2/2023	1868.29	1870.07	9.78	-6.36	REMOVE/TRIM	
4426	4	VEGETATION	6/2/2023	1829.13	1910.89	81.76	-9.75	REMOVE/TRIM	
4427	3	VEGETATION	6/2/2023	1860.85	1867.55	6.70	-1.17	REMOVE/TRIM	
4428	2	VEGETATION	6/2/2023	1820.54	1904.46	83.92	-9.37	REMOVE/TRIM	
4429	2	VEGETATION	6/2/2023	1827.17	1906.07	78.90	-8.83	REMOVE/TRIM	
4430	2	VEGETATION	6/2/2023	1827.17	1906.07	78.90	-8.83	REMOVE/TRIM	
4431	2	VEGETATION	6/2/2023	1827.17	1906.07	78.90	-8.83	REMOVE/TRIM	
4432	3	VEGETATION	6/2/2023	1863.46	1869.35	5.89	-6.81	REMOVE/TRIM	
4433	2	VEGETATION	6/2/2023	1818.60	1909.84	91.24	-9.33	REMOVE/TRIM	
4434	3	VEGETATION	6/2/2023	1851.17	1932.25	81.08	-1.62	REMOVE/TRIM	
4435	1	VEGETATION	6/2/2023	1860.54	1941.14	80.60	-2.40	REMOVE/TRIM	
4436	3	VEGETATION	6/2/2023	1836.33	1916.10	79.77	-0.35	REMOVE/TRIM	
4437	1	VEGETATION	6/2/2023	1859.24	1929.29	70.05	-1.33	REMOVE/TRIM	
4438	3	VEGETATION	6/2/2023	1827.94	1922.37	94.43	0.32	REMOVE/TRIM	
4439	3	VEGETATION	6/2/2023	1836.44	1907.25	70.81	0.38	REMOVE/TRIM	
4440	4	VEGETATION	6/2/2023	1830.77	1896.78	66.01	-8.63	REMOVE/TRIM	
4441	3	VEGETATION	6/2/2023	1848.28	1933.30	84.02	-1.76	REMOVE/TRIM	
4442	2	VEGETATION	6/2/2023	1820.75	1912.27	91.52	-9.33	REMOVE/TRIM	
4443	2	VEGETATION	6/2/2023	1855.39	1949.18	93.79	-5.31	REMOVE/TRIM	
4444	2	VEGETATION	6/2/2023	1859.98	1942.22	82.24	-6.89	REMOVE/TRIM	
4445	3	VEGETATION	6/2/2023	1867.32	1869.65	2.34	-8.34	REMOVE/TRIM	
4446	3	VEGETATION	6/2/2023	1828.85	1919.81	90.96	0.09	REMOVE/TRIM	
4447	3	VEGETATION	6/2/2023	1828.85	1919.81	90.96	0.09	REMOVE/TRIM	
4448	3	VEGETATION	6/2/2023	1861.86	1875.55	13.69	-1.79	REMOVE/TRIM	
4449	2	VEGETATION	6/2/2023	1820.22	1911.09	90.87	-9.50	REMOVE/TRIM	
4450	3	VEGETATION	6/2/2023	1843.89	1922.40	78.51	0.22	REMOVE/TRIM	
4451	1	VEGETATION	6/2/2023	1859.81	1953.54	93.73	0.03	REMOVE/TRIM	
4452	3	VEGETATION	6/2/2023	1841.80	1933.95	92.15	-1.04	REMOVE/TRIM	
4453	1	VEGETATION	6/2/2023	1859.83	1939.83	80.00	-0.14	REMOVE/TRIM	
4454	3	VEGETATION	6/2/2023	1861.74	1867.38	5.64	-2.66	REMOVE/TRIM	
4455	3	VEGETATION	6/2/2023	1837.37	1913.09	75.72	-0.82	REMOVE/TRIM	
4456	2	VEGETATION	6/2/2023	1854.99	1953.83	98.84	-5.45	REMOVE/TRIM	
4457	3	VEGETATION	6/2/2023	1842.62	1924.11	81.49	-1.34	REMOVE/TRIM	
4458	3	VEGETATION	6/2/2023	1818.68	1930.31	111.64	-8.89	REMOVE/TRIM	
4459	3	VEGETATION	6/2/2023	1818.68	1930.31	111.64	-8.89	REMOVE/TRIM	
4460	3	VEGETATION	6/2/2023	1860.36	1883.95	23.59	-1.91	REMOVE/TRIM	
4461	4	VEGETATION	6/2/2023	1831.93	1904.03	72.10	-8.94	REMOVE/TRIM	
4462	2	VEGETATION	6/2/2023	1859.90	1944.75	84.85	-7.10	REMOVE/TRIM	
4463	3	VEGETATION	6/2/2023	1828.14	1929.33	101.19	-8.27	REMOVE/TRIM	
4464	3	VEGETATION	6/2/2023	1852.27	1905.87	53.60	-1.89	REMOVE/TRIM	
4465	3	VEGETATION	6/2/2023	1862.98	1963.22	100.24	-9.07	REMOVE/TRIM	
4466	3	VEGETATION	6/2/2023	1818.67	1922.37	103.70	-9.65	REMOVE/TRIM	
4467	3	VEGETATION	6/2/2023	1847.27	1895.93	48.66	-6.80	REMOVE/TRIM	
4468	3	VEGETATION	6/2/2023	1839.91	1922.90	82.99	-3.17	REMOVE/TRIM	
4469	3	VEGETATION	6/2/2023	1827.80	1929.23	101.43	-8.49	REMOVE/TRIM	
4470	3	VEGETATION	6/2/2023	1853.43	1904.00	50.57	-1.29	REMOVE/TRIM	
4471	3	VEGETATION	6/2/2023	1843.23	1930.44	87.21	-1.52	REMOVE/TRIM	
4472	1	VEGETATION	6/2/2023	1860.75	1936.35	75.60	-3.63	REMOVE/TRIM	
4473	2	VEGETATION	6/2/2023	1855.49	1949.01	93.52	-5.83	REMOVE/TRIM	
4474	3	VEGETATION	6/2/2023	1828.35	1922.90	94.55	-1.27	REMOVE/TRIM	
4475	3	VEGETATION	6/2/2023	1861.03	1869.48	8.45	-2.25	REMOVE/TRIM	
4476	4	VEGETATION	6/2/2023	1833.62	1894.52	60.90	-9.54	REMOVE/TRIM	
4477	4	VEGETATION	6/2/2023	1833.84	1893.34	59.50	-9.55	REMOVE/TRIM	
4478	3	VEGETATION	6/2/2023	1837.82	1912.79	74.97	-1.71	REMOVE/TRIM	
4479	3	VEGETATION	6/2/2023	1861.94	1873.13	11.20	-2.52	REMOVE/TRIM	
4480	4	VEGETATION	6/2/2023	1856.31	1919.45	63.14	-4.60	REMOVE/TRIM	
4481	4	VEGETATION	6/2/2023	1832.84	1908.95	76.11	-7.59	REMOVE/TRIM	
4482	3	VEGETATION	6/2/2023	1858.11	1870.14	12.03	-2.82	REMOVE/TRIM	
4483	3	VEGETATION	6/2/2023	1861.82	1875.52	13.70	-2.56	REMOVE/TRIM	
4484	2	VEGETATION	6/2/2023	1859.87	1941.86	81.99	-7.82	REMOVE/TRIM	
4485	4	VEGETATION	6/2/2023	1835.52	1896.68	61.16	-7.41	REMOVE/TRIM	
4486	3	VEGETATION	6/2/2023	1853.30	1933.46	80.16	-3.11	REMOVE/TRIM	
4487	2	VEGETATION	6/2/2023	1856.54	1941.14	84.60	-6.58	REMOVE/TRIM	
4488	1	VEGETATION	6/2/2023	1860.38	1934.87	74.49	-3.85	REMOVE/TRIM	
4489	3	VEGETATION	6/2/2023	1850.85	1932.54	81.69	-3.06	REMOVE/TRIM	
4490	1	VEGETATION	6/2/2023	1860.74	1894.62	33.88	-1.89	REMOVE/TRIM	
4491	3	VEGETATION	6/2/2023	1850.48	1902.33	51.85	-9.32	REMOVE/TRIM	
4492	3	VEGETATION	6/2/2023	1856.94	1888.58	31.64	-3.68	REMOVE/TRIM	
4493	3	VEGETATION	6/2/2023	1847.42	1922.47	75.05	-2.78	REMOVE/TRIM	
4494	1	VEGETATION	6/2/2023	1859.83	1932.64	72.81	-2.21	REMOVE/TRIM	
4495	3	VEGETATION	6/2/2023	1861.75	1886.91	25.16	-9.65	REMOVE/TRIM	
4496	2	VEGETATION	6/2/2023	1856.24	1947.14	90.90	-7.30	REMOVE/TRIM	
4497	2	VEGETATION	6/2/2023	1855.16	1951.60	96.44	-6.53	REMOVE/TRIM	
4498	3	VEGETATION	6/2/2023	1851.81	1935.49	83.68	-3.46	REMOVE/TRIM	
4499	3	VEGETATION	6/2/2023	1865.05	1867.61	2.56	-9.03	REMOVE/TRIM	
4500	4	VEGETATION	6/2/2023	1855.25	1910.10	54.85	-5.71	REMOVE/TRIM	
4501	1	VEGETATION	6/2/2023	1860.69	1942.84	82.15	-4.18	REMOVE/TRIM	
4502	4	VEGETATION	6/2/2023	1854.93	1923.85	68.92	-5.41	REMOVE/TRIM	
4503	2	VEGETATION	6/2/2023	1855.67	1960.30	104.63	-7.74	REMOVE/TRIM	
4504	3	VEGETATION	6/2/2023	1856.17	1947.08	90.91	53.21	REMOVE/TRIM	
4505	3	VEGETATION	6/2/2023	1859.01	1940.81	81.80	50.91	REMOVE/TRIM	
4506	3	VEGETATION	6/2/2023	1859.71	1955.51	95.80	51.14	REMOVE/TRIM	
4507	3	VEGETATION	6/2/2023	1859.50	1954.26	94.77	50.55	REMOVE/TRIM	
4508	3	VEGETATION	6/2/2023	1867.46	1941.43	73.97	52.89	REMOVE/TRIM	
4509	3	VEGETATION	6/2/2023	1859.93	1952.72	92.79	49.66	REMOVE/TRIM	
4510	3	VEGETATION	6/2/2023	1866.64	1955.44	88.81	52.93	REMOVE/TRIM	
4511	3	VEGETATION	6/2/2023	1866.81	1953.18	86.38	50.83	REMOVE/TRIM	
4512	3	VEGETATION	6/2/2023	1858.85	1951.83	92.98	46.51	REMOVE/TRIM	
4513	3	VEGETATION	6/2/2023	1860.57	1951.37	90.80	46.42	REMOVE/TRIM	
4514	3	VEGETATION	6/2/2023	1854.19	1939.46	85.27	42.56	REMOVE/TRIM	
4515	3	VEGETATION	6/2/2023	1858.35	1935.20	76.85	41.50	REMOVE/TRIM	
4516	3	VEGETATION	6/2/2023	1862.50	1946.03	83.54	43.20	REMOVE/TRIM	
4517	3	VEGETATION	6/2/2023	1851.89	1950.13	98.24	40.08	REMOVE/TRIM	
4518	3	VEGETATION	6/2/2023	1852.40	1948.78	96.38	38.08	REMOVE/TRIM	
4519	3	VEGETATION	6/2/2023	1866.22	1945.40	79.18	42.60	REMOVE/TRIM	
4520	3	VEGETATION	6/2/2023	1859.99	1939.60	79.61	39.60	REMOVE/TRIM	
4521	3	VEGETATION	6/2/2023	1848.56	1944.25	95.69	36.40	REMOVE/TRIM	
4522	3	VEGETATION	6/2/2023	1866.88	1931.52	64.64	41.51	REMOVE/TRIM	
4523	3	VEGETATION	6/2/2023	1853.02	1949.04	96.02	36.05	REMOVE/TRIM	


RUNWAY 8/26 TRANSITIONAL SURFACE VEGETATION PENETRATIONS									
OBJECT ID	GROUP	DESCRIPTION	SURVEY DATE	GROUND ELEVATION (MSL)	OBJECT ELEVATION (MSL)	OBJECT ELEVATION (AGL)	EXTENT OF PENETRATION	PROPOSED DISPOSITION	
4524	3	VEGETATION	6/2/2023	1849.05	1942.38	93.33	34.70	REMOVE/TRIM	
4525	3	VEGETATION	6/2/2023	1861.71	1942.88	81.17	37.32	REMOVE/TRIM	
4526	3	VEGETATION	6/2/2023	1860.97	1925.39	64.42	36.11	REMOVE/TRIM	
4527	3	VEGETATION	6/2/2023	1865.65	1928.18	62.53	37.74	REMOVE/TRIM	
4528	3	VEGETATION	6/2/2023	1858.78	1946.88	88.10	34.94	REMOVE/TRIM	
4529	3	VEGETATION	6/2/2023	1852.64	1949.21	96.57	31.70	REMOVE/TRIM	
4530	3	VEGETATION	6/2/2023	1861.10	1943.01	81.91	34.23	REMOVE/TRIM	
4531	3	VEGETATION	6/2/2023	1853.42	1949.47	96.05	31.04	REMOVE/TRIM	
4532	3	VEGETATION	6/2/2023	1853.55	1949.47	95.92	30.98	REMOVE/TRIM	
4533	1	VEGETATION	6/2/2023	1867.86	1969.19	101.33	32.15	REMOVE/TRIM	
4534	3	VEGETATION	6/2/2023	1863.13	1939.37	76.24	32.95	REMOVE/TRIM	
4535	1	VEGETATION	6/2/2023	1863.73	1960.59	96.87	31.77	REMOVE/TRIM	
4536	1	VEGETATION	6/2/2023	1867.75	1967.45	99.70	32.28	REMOVE/TRIM	
4537	3	VEGETATION	6/2/2023	1864.93	1938.02	73.09	32.84	REMOVE/TRIM	
4538	3	VEGETATION	6/2/2023	1836.58	1936.41	99.83	24.41	REMOVE/TRIM	
4539	3	VEGETATION	6/2/2023	1841.81	1944.52	102.71	22.58	REMOVE/TRIM	
4540	1	VEGETATION	6/2/2023	1863.99	1959.02	95.03	29.94	REMOVE/TRIM	
4541	3	VEGETATION	6/2/2023	1837.33	1933.07	95.74	24.48	REMOVE/TRIM	
4542	1	VEGETATION	6/2/2023	1867.48	1970.44	102.96	29.26	REMOVE/TRIM	
4543	3	VEGETATION	6/2/2023	1847.58	1945.67	98.10	24.11	REMOVE/TRIM	
4544	3	VEGETATION	6/2/2023	1842.70	1944.19	101.50	22.26	REMOVE/TRIM	
4545	3	VEGETATION	6/2/2023	1848.98	1946.49	97.51	22.98	REMOVE/TRIM	
4546	3	VEGETATION	6/2/2023	1855.10	1926.70	71.60	26.76	REMOVE/TRIM	
4547	3	VEGETATION	6/2/2023	1868.16	1940.74	72.58	31.06		

C:\pwwork\atkins\haye5352\dms1211310-28\_CSV\_PT\_77\_SHEET.dwg


RUNWAY 8/26 TRANSITIONAL SURFACE VEGETATION PENETRATIONS									
OBJECT ID	GROUP	DESCRIPTION	SURVEY DATE	GROUND ELEVATION (MSL)	OBJECT ELEVATION (MSL)	OBJECT ELEVATION (AGL)	EXTENT OF PENETRATION	PROPOSED DISPOSITION	
4724	2	VEGETATION	6/2/2023	1796.99	1894.55	97.56	14.01	REMOVE/TRIM	
4725	2	VEGETATION	6/2/2023	1808.14	1890.78	82.64	13.68	REMOVE/TRIM	
4726	2	VEGETATION	6/2/2023	1804.61	1893.60	88.99	13.64	REMOVE/TRIM	
4727	2	VEGETATION	6/2/2023	1829.71	1885.23	55.52	13.33	REMOVE/TRIM	
4728	2	VEGETATION	6/2/2023	1804.37	1893.47	89.10	12.95	REMOVE/TRIM	
4729	4	VEGETATION	6/2/2023	1824.71	1894.71	70.00	13.09	REMOVE/TRIM	
4730	2	VEGETATION	6/2/2023	1807.61	1891.60	83.99	12.92	REMOVE/TRIM	
4731	2	VEGETATION	6/2/2023	1804.71	1893.34	88.63	12.92	REMOVE/TRIM	
4732	2	VEGETATION	6/2/2023	1820.47	1889.46	68.99	12.13	REMOVE/TRIM	
4733	4	VEGETATION	6/2/2023	1824.01	1891.27	67.26	11.53	REMOVE/TRIM	
4734	4	VEGETATION	6/2/2023	1822.60	1896.22	73.62	11.34	REMOVE/TRIM	
4735	2	VEGETATION	6/2/2023	1796.01	1891.43	95.42	11.11	REMOVE/TRIM	
4736	4	VEGETATION	6/2/2023	1822.90	1893.63	70.73	11.25	REMOVE/TRIM	
4737	2	VEGETATION	6/2/2023	1839.50	1908.13	68.63	10.96	REMOVE/TRIM	
4738	2	VEGETATION	6/2/2023	1809.83	1911.45	101.63	10.88	REMOVE/TRIM	
4739	2	VEGETATION	6/2/2023	1815.81	1893.17	77.36	10.81	REMOVE/TRIM	
4740	2	VEGETATION	6/2/2023	1811.96	1910.26	98.30	10.32	REMOVE/TRIM	
4741	4	VEGETATION	6/2/2023	1822.44	1895.53	73.09	10.45	REMOVE/TRIM	
4742	2	VEGETATION	6/2/2023	1827.86	1890.42	62.56	9.85	REMOVE/TRIM	
4743	4	VEGETATION	6/2/2023	1822.80	1891.70	68.90	9.12	REMOVE/TRIM	
4744	2	VEGETATION	6/2/2023	1802.56	1890.94	88.39	8.93	REMOVE/TRIM	
4745	2	VEGETATION	6/2/2023	1828.41	1913.78	85.37	8.84	REMOVE/TRIM	
4746	2	VEGETATION	6/2/2023	1825.37	1897.24	71.87	8.83	REMOVE/TRIM	
4747	2	VEGETATION	6/2/2023	1801.68	1889.14	87.46	8.76	REMOVE/TRIM	
4748	2	VEGETATION	6/2/2023	1812.53	1885.49	72.96	8.63	REMOVE/TRIM	
4749	2	VEGETATION	6/2/2023	1820.32	1887.10	66.78	8.54	REMOVE/TRIM	
4750	4	VEGETATION	6/2/2023	1823.89	1890.45	66.56	8.26	REMOVE/TRIM	
4751	2	VEGETATION	6/2/2023	1827.79	1885.43	57.64	7.94	REMOVE/TRIM	
4752	2	VEGETATION	6/2/2023	1809.27	1908.00	98.73	7.60	REMOVE/TRIM	
4753	4	VEGETATION	6/2/2023	1825.15	1890.68	65.53	7.71	REMOVE/TRIM	
4754	4	VEGETATION	6/2/2023	1821.34	1900.95	79.61	7.49	REMOVE/TRIM	
4755	2	VEGETATION	6/2/2023	1815.90	1894.09	78.19	6.46	REMOVE/TRIM	
4756	2	VEGETATION	6/2/2023	1815.90	1894.09	78.19	6.46	REMOVE/TRIM	
4757	4	VEGETATION	6/2/2023	1810.83	1884.38	73.56	6.05	REMOVE/TRIM	
4758	2	VEGETATION	6/2/2023	1819.56	1890.88	71.32	5.87	REMOVE/TRIM	
4759	4	VEGETATION	6/2/2023	1823.73	1891.70	67.97	5.64	REMOVE/TRIM	
4760	2	VEGETATION	6/2/2023	1789.69	1888.38	98.69	5.48	REMOVE/TRIM	
4761	4	VEGETATION	6/2/2023	1811.07	1884.22	73.15	5.58	REMOVE/TRIM	
4762	2	VEGETATION	6/2/2023	1807.42	1898.06	90.64	5.38	REMOVE/TRIM	
4763	4	VEGETATION	6/2/2023	1817.05	1883.36	66.31	5.46	REMOVE/TRIM	
4764	2	VEGETATION	6/2/2023	1821.05	1886.68	65.63	5.06	REMOVE/TRIM	
4765	2	VEGETATION	6/2/2023	1789.56	1886.84	97.28	4.91	REMOVE/TRIM	
4766	2	VEGETATION	6/2/2023	1810.62	1902.65	92.03	4.66	REMOVE/TRIM	
4767	4	VEGETATION	6/2/2023	1820.23	1900.19	79.97	4.76	REMOVE/TRIM	
4768	4	VEGETATION	6/2/2023	1820.95	1899.31	78.36	4.71	REMOVE/TRIM	
4769	4	VEGETATION	6/2/2023	1812.98	1883.36	70.39	4.12	REMOVE/TRIM	
4770	4	VEGETATION	6/2/2023	1820.92	1890.32	69.40	4.10	REMOVE/TRIM	
4771	4	VEGETATION	6/2/2023	1820.98	1882.71	61.73	3.91	REMOVE/TRIM	
4772	2	VEGETATION	6/2/2023	1827.18	1885.40	58.22	3.51	REMOVE/TRIM	
4773	2	VEGETATION	6/2/2023	1789.62	1884.18	94.56	2.98	REMOVE/TRIM	
4774	2	VEGETATION	6/2/2023	1803.88	1885.79	81.91	2.75	REMOVE/TRIM	
4775	2	VEGETATION	6/2/2023	1807.94	1889.96	82.02	2.69	REMOVE/TRIM	
4776	4	VEGETATION	6/2/2023	1821.56	1891.99	70.43	2.51	REMOVE/TRIM	
4777	4	VEGETATION	6/2/2023	1816.81	1897.73	80.92	2.17	REMOVE/TRIM	
4778	2	VEGETATION	6/2/2023	1796.56	1885.00	88.44	1.89	REMOVE/TRIM	
4779	4	VEGETATION	6/2/2023	1820.63	1888.09	67.46	1.88	REMOVE/TRIM	
4780	4	VEGETATION	6/2/2023	1828.96	1897.90	68.94	1.82	REMOVE/TRIM	
4781	4	VEGETATION	6/2/2023	1812.14	1892.15	80.01	1.76	REMOVE/TRIM	
4782	4	VEGETATION	6/2/2023	1812.14	1892.15	80.01	1.76	REMOVE/TRIM	
4783	2	VEGETATION	6/2/2023	1806.10	1885.86	79.76	1.61	REMOVE/TRIM	
4784	2	VEGETATION	6/2/2023	1809.54	1892.97	83.43	1.54	REMOVE/TRIM	
4785	2	VEGETATION	6/2/2023	1826.18	1921.62	95.44	1.47	REMOVE/TRIM	
4786	2	VEGETATION	6/2/2023	1806.28	1894.55	88.27	1.38	REMOVE/TRIM	
4787	4	VEGETATION	6/2/2023	1824.91	1884.02	59.11	1.43	REMOVE/TRIM	
4788	2	VEGETATION	6/2/2023	1800.68	1894.68	94.00	1.07	REMOVE/TRIM	
4789	4	VEGETATION	6/2/2023	1815.48	1885.20	69.72	0.99	REMOVE/TRIM	
4790	2	VEGETATION	6/2/2023	1792.30	1885.43	93.13	0.67	REMOVE/TRIM	
4791	2	VEGETATION	6/2/2023	1806.45	1894.91	88.46	0.64	REMOVE/TRIM	
4792	2	VEGETATION	6/2/2023	1806.77	1892.88	86.12	0.49	REMOVE/TRIM	
4793	4	VEGETATION	6/2/2023	1814.07	1891.30	77.23	0.63	REMOVE/TRIM	
4794	4	VEGETATION	6/2/2023	1807.34	1881.39	74.05	0.59	REMOVE/TRIM	
4795	4	VEGETATION	6/2/2023	1818.31	1885.33	67.02	0.55	REMOVE/TRIM	
4796	4	VEGETATION	6/2/2023	1819.98	1896.45	76.47	0.17	REMOVE/TRIM	
4797	2	VEGETATION	6/2/2023	1824.77	1889.69	64.92	-0.04	REMOVE/TRIM	
4798	4	VEGETATION	6/2/2023	1807.93	1883.33	75.40	0.05	REMOVE/TRIM	
4799	4	VEGETATION	6/2/2023	1823.31	1885.69	62.38	0.03	REMOVE/TRIM	
4800	4	VEGETATION	6/2/2023	1818.19	1884.84	66.65	-0.03	REMOVE/TRIM	
4801	4	VEGETATION	6/2/2023	1815.50	1883.59	68.09	-0.23	REMOVE/TRIM	
4802	2	VEGETATION	6/2/2023	1811.19	1889.63	78.44	-0.41	REMOVE/TRIM	
4803	4	VEGETATION	6/2/2023	1815.56	1885.56	70.00	-0.45	REMOVE/TRIM	
4804	2	VEGETATION	6/2/2023	1827.90	1906.13	78.24	-0.61	REMOVE/TRIM	
4805	2	VEGETATION	6/2/2023	1824.41	1923.32	98.91	-0.61	REMOVE/TRIM	
4806	2	VEGETATION	6/2/2023	1800.44	1892.55	92.11	-0.64	REMOVE/TRIM	
4807	2	VEGETATION	6/2/2023	1801.20	1883.03	81.83	-1.00	REMOVE/TRIM	
4808	4	VEGETATION	6/2/2023	1805.82	1880.08	74.26	-0.99	REMOVE/TRIM	
4809	2	VEGETATION	6/2/2023	1818.83	1885.30	66.47	-1.55	REMOVE/TRIM	
4810	4	VEGETATION	6/2/2023	1828.27	1905.41	77.14	-1.41	REMOVE/TRIM	
4811	4	VEGETATION	6/2/2023	1827.47	1907.87	80.40	-1.68	REMOVE/TRIM	
4812	2	VEGETATION	6/2/2023	1825.92	1908.10	82.18	-1.90	REMOVE/TRIM	
4813	2	VEGETATION	6/2/2023	1824.33	1921.62	97.29	-2.87	REMOVE/TRIM	
4814	2	VEGETATION	6/2/2023	1787.15	1879.82	92.67	-2.88	REMOVE/TRIM	
4815	2	VEGETATION	6/2/2023	1800.58	1888.32	87.74	-2.95	REMOVE/TRIM	
4816	2	VEGETATION	6/2/2023	1824.35	1918.43	94.08	-3.02	REMOVE/TRIM	
4817	4	VEGETATION	6/2/2023	1829.36	1899.14	69.78	-2.90	REMOVE/TRIM	
4818	4	VEGETATION	6/2/2023	1829.36	1899.14	69.78	-2.90	REMOVE/TRIM	
4819	4	VEGETATION	6/2/2023	1820.23	1892.65	72.42	-3.13	REMOVE/TRIM	
4820	2	VEGETATION	6/2/2023	1814.37	1902.49	88.12	-3.29	REMOVE/TRIM	
4821	2	VEGETATION	6/2/2023	1821.54	1889.92	68.38	-3.29	REMOVE/TRIM	
4822	2	VEGETATION	6/2/2023	1815.62	1906.33	90.71	-3.52	REMOVE/TRIM	
4823	4	VEGETATION	6/2/2023	1802.55	1889.79	87.24	-3.58	REMOVE/TRIM	

RUNWAY 8/26 TRANSITIONAL SURFACE VEGETATION PENETRATIONS									
OBJECT ID	GROUP	DESCRIPTION	SURVEY DATE	GROUND ELEVATION (MSL)	OBJECT ELEVATION (MSL)	OBJECT ELEVATION (AGL)	EXTENT OF PENETRATION	PROPOSED DISPOSITION	
4824	4	VEGETATION	6/2/2023	1815.63	1893.76	78.13	-3.87	REMOVE/TRIM	
4825	2	VEGETATION	6/2/2023	1782.79	1878.83	96.04	-4.01	REMOVE/TRIM	
4826	4	VEGETATION	6/2/2023	1810.63	1887.36	76.73	-4.16	REMOVE/TRIM	
4827	2	VEGETATION	6/2/2023	1794.25	1883.10	88.85	-4.34	REMOVE/TRIM	
4828	2	VEGETATION	6/2/2023	1825.58	1877.26	51.68	-4.40	REMOVE/TRIM	
4829	4	VEGETATION	6/2/2023	1798.66	1877.78	79.12	-4.55	REMOVE/TRIM	
4830	4	VEGETATION	6/2/2023	1820.06	1889.10	69.04	-4.56	REMOVE/TRIM	
4831	2	VEGETATION	6/2/2023	1791.01	1882.18	91.17	-4.94	REMOVE/TRIM	
4832	2	VEGETATION	6/2/2023	1822.48	1921.03	98.55	-5.21	REMOVE/TRIM	
4833	2	VEGETATION	6/2/2023	1822.54	1920.93	98.40	-5.23	REMOVE/TRIM	
4834	2	VEGETATION	6/2/2023	1812.39	1904.52	92.13	-5.55	REMOVE/TRIM	
4835	2	VEGETATION	6/2/2023	1814.50	1905.02	90.52	-5.96	REMOVE/TRIM	
4836	2	VEGETATION	6/2/2023	1784.76	1877.82	93.06	-6.62	REMOVE/TRIM	
4837	2	VEGETATION	6/2/2023	1833.47	1883.53	50.06	-6.84	REMOVE/TRIM	
4838	2	VEGETATION	6/2/2023	1805.85	1890.38	84.53	-6.98	REMOVE/TRIM	
4839	2	VEGETATION	6/2/2023	1825.25	1877.33	52.09	-6.99	REMOVE/TRIM	
4840	2	VEGETATION	6/2/2023	1804.95	1895.24	90.29	-7.01	REMOVE/TRIM	
4841	2	VEGETATION	6/2/2023	1818.89	1901.44	82.55	-7.07	REMOVE/TRIM	
4842	2	VEGETATION	6/2/2023	1781.98	1876.93	94.96	-7.25	REMOVE/TRIM	
4843	4	VEGETATION	6/2/2023	1827.34	1903.01	75.67	-7.22	REMOVE/TRIM	
4844	2	VEGETATION	6/2/2023	1818.90	1889.30	70.40	-7.63	REMOVE/TRIM	
4845	2	VEGETATION	6/2/2023	1796.55	1880.41	83.87	-8.14	REMOVE/TRIM	
4846	2	VEGETATION	6/2/2023	1796.55	1880.41	83.87	-8.14	REMOVE/TRIM	
4847	4	VEGETATION	6/2/2023	1801.28	1890.09	88.81	-8.35	REMOVE/TRIM	
4848	2</								

RUNWAY 8/26 PLAN VIEW

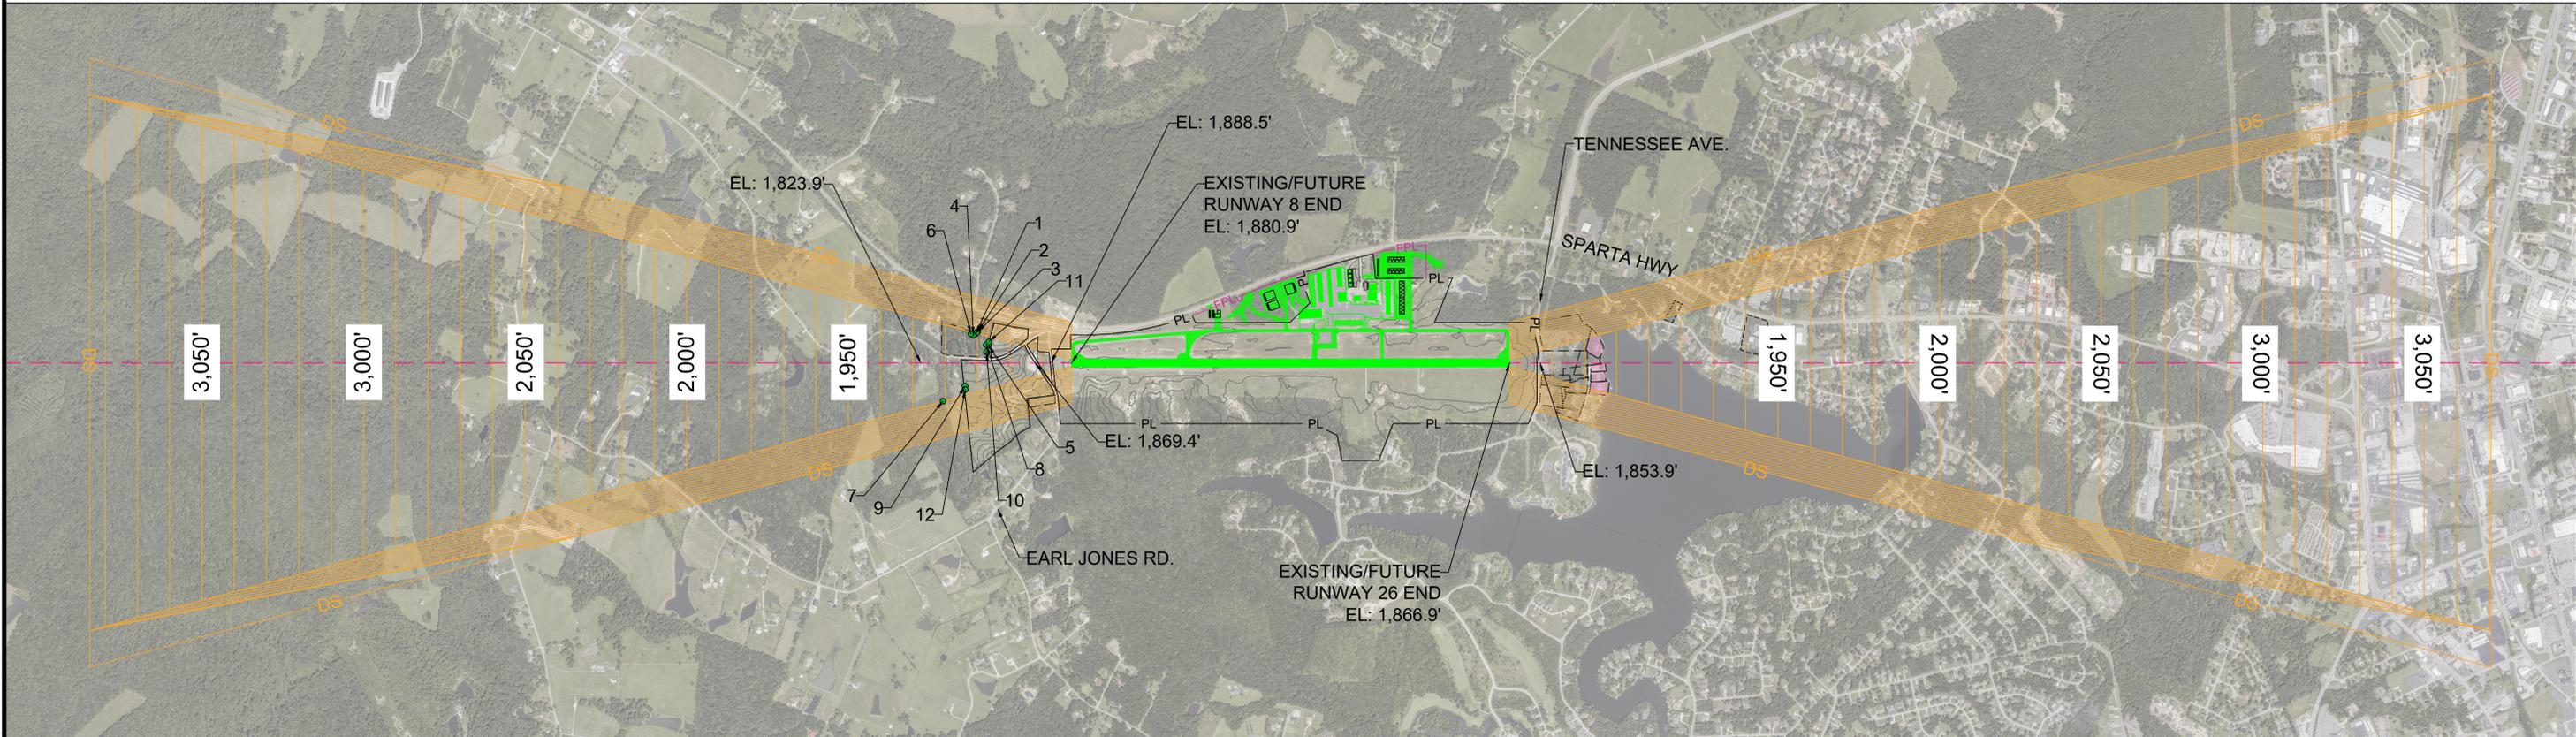


RUNWAY 8/26 PROFILE VIEW

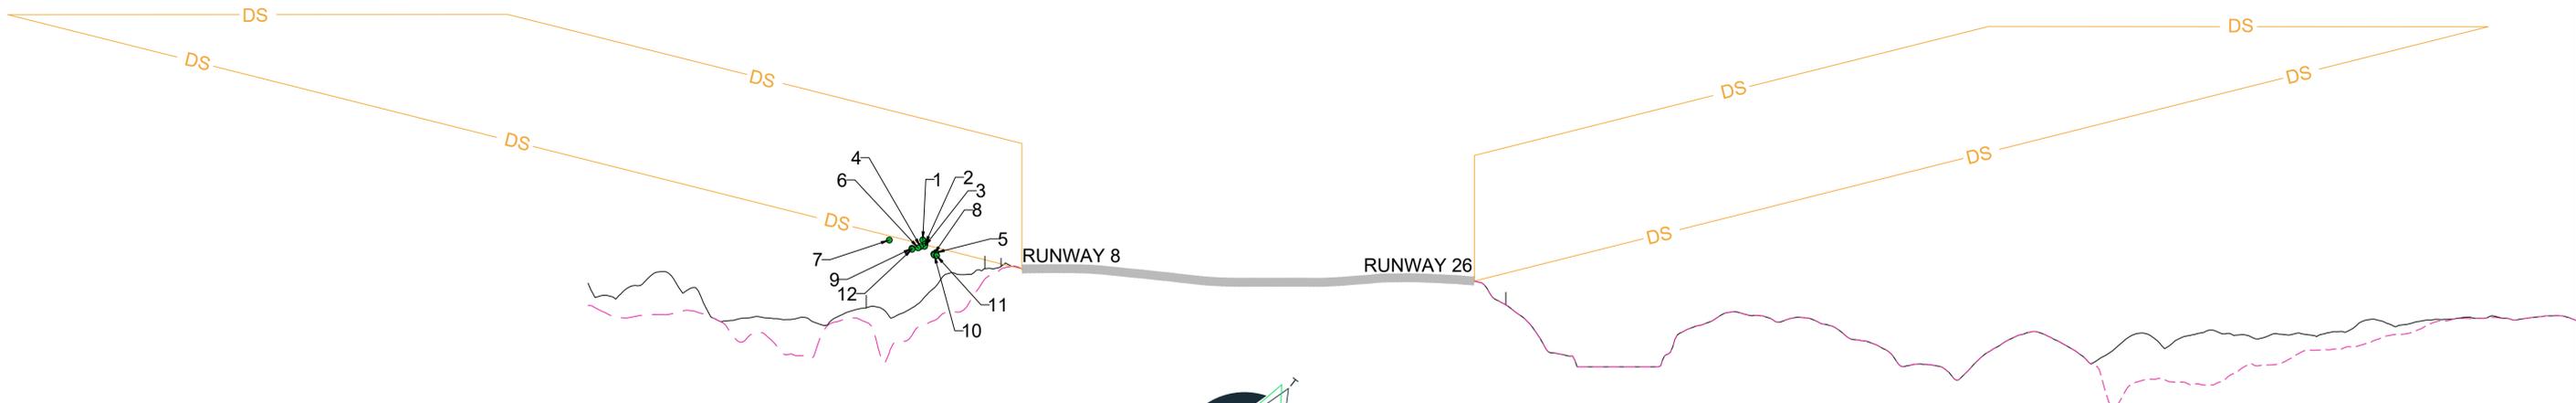

RUNWAY 8 SIGNIFICANT OBJECT TABLE								
OBJECT ID	DESCRIPTION	SURVEY DATE	40:1 DEPARTURE SURFACE PENETRATION	GROUND ELEVATION (MSL)	OBJECT ELEVATION (MSL)	OBJECT ELEVATION (AGL)	TRIGGERING EVENT	PROPOSED DISPOSITION
1	Vegetation	6/2/2023	5.07	1822.15	1915.68	93.53	GROWTH	TRIM/REMOVE
2	Vegetation	6/2/2023	-7.76	1826.34	1910.59	84.25	GROWTH	TRIM/REMOVE
3	Vegetation	6/2/2023	-7.14	1825.44	1908.03	82.59	GROWTH	TRIM/REMOVE
4	Vegetation	6/2/2023	-3.53	1818.65	1907.77	89.13	GROWTH	TRIM/REMOVE
5	Vegetation	6/2/2023	-6.11	1837.47	1900.52	63.05	GROWTH	TRIM/REMOVE
6	Vegetation	6/2/2023	-5.69	1816.76	1906.30	89.54	GROWTH	TRIM/REMOVE
7	Vegetation	6/2/2023	-5.13	1804.47	1915.51	111.04	GROWTH	TRIM/REMOVE
8	Vegetation	6/2/2023	-8.58	1833.79	1898.72	64.93	GROWTH	TRIM/REMOVE
9	Vegetation	6/2/2023	-8.14	1804.19	1905.70	101.51	GROWTH	TRIM/REMOVE
10	Vegetation	6/2/2023	-9.44	1819.91	1897.73	77.82	GROWTH	TRIM/REMOVE
11	Vegetation	6/2/2023	-9.62	1842.04	1896.85	54.81	GROWTH	TRIM/REMOVE
12	Vegetation	6/2/2023	-9.21	1803.48	1904.59	101.11	GROWTH	TRIM/REMOVE



DECLINATION 5° 16' W  
OCTOBER 2023  
ANNUAL RATE OF CHANGE  
0° 4' W

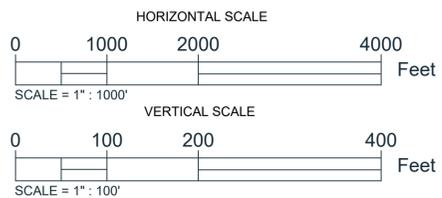

LEGEND		
DESCRIPTION	EXISTING	FUTURE
AIRPORT PROPERTY LINE	PL	FPL
40:1 DEPARTURE SURFACE	DS	SAME
CRITICAL GROUND PROFILE		SAME
EXTENDED RUNWAY CENTERLINE		SAME
AIRPORT DEVELOPMENT	N/A	
VEGETATION PENETRATIONS <sup>1</sup>	●	N/A
TRAVERSEWAY INTERSECTIONS <sup>2</sup>		SAME
TOPOGRAPHIC CONTOUR LINES (10-FT)		SAME
RUNWAY PROFILE		SAME
AIRPORT EASEMENT		

<sup>1</sup> ALL SURVEYED OBSTACLES FOUND TO BE WITHIN 10 FEET OF PENETRATING A 3 DIMENSIONAL 40:1 DEPARTURE SURFACE ARE DEPICTED.  
<sup>2</sup> TRAVERSEWAY ELEVATIONS SHOWN INCLUDE FAA ADJUSTMENT OF 23/17/15/10 FEET FOR RAILWAYS/HIGHWAYS/PUBLIC ROADS/PRIVATE ROADS, RESPECTIVELY.

**AtkinsRéalis**  
404 BNA Drive  
Suite 600  
Brentwood, TN 37217  
Tel: +1 (615) 296-0298  
www.atkinsrealis.com

SHEET TITLE: RUNWAY 8/26 DEPARTURE SURFACE PLAN & PROFILE

PROJECT: AIRPORT LAYOUT PLAN UPDATE  
CROSSVILLE MEMORIAL AIRPORT  
CROSSVILLE, TENNESSEE

CLIENT: [REDACTED]

REVISIONS:


NO.	DATE	DESCRIPTION
1	10/07/2023	
2		
3		
4		
5		
6		
7		
8		
9		
10		
11		
12		

JOB NO. 100070106  
DRAWN BY: [REDACTED]  
CHECKED BY: [REDACTED]  
DATE: 7/3/2024



SHEET 29 OF 35

C:\pw\_work\atkins\01\work\atkins\_hayes352\dms12113129\_CSV\_DEP\_SHEET.dwg

Existing On-Airport Land Use / Features

 
-  Airfield - Restricted Land Use<sup>1</sup>
-  Aeronautical Land Use
-  Non-Aeronautical Land Use<sup>4</sup>
-  Avigation Easement
-  Wetlands
-  PL Existing Property Line
-  RPZ Runway Protection Zone
-  ROFA Runway Object Free Area
-  ASOS Critical Area
-  AUTOMATED SURFACE OBSERVING SYSTEM (ASOS)

Existing Off-Airport Land Use / Features

  
-  Residence on Timber or Agricultural Tract
-  Single-Family Residential < 5 acres
-  Single-Family Residential > = 5 acres
-  Duplex (2 units)
-  Multifamily (3 or more units)
-  Residential - Mobile Home
-  Resort Residential
-  General Commercial
-  Office (Prof/Medical/Gen)
-  Public Use
-  Semi-Public Use
-  Vacant<sup>3</sup>
-  Agricultural Tract
-  Water Feature
-  Forest / Timber Tract



DECLINATION 5° 16' W  
OCTOBER 2023  
ANNUAL RATE OF CHANGE  
0° 4' W

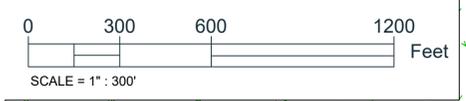

Legend Notes:  
1/ Land use restricted per FAA Advisory Circular 150/5300-13B.  
2/ No established zoning restrictions surrounding the Airport.  
3/ Vacant Land Use - land that has not been converted to a developed use. Such lands include vacant lots and small properties that are not assigned to one of the agricultural or timber categories.  
4/ On-airport, non-aeronautical use land is still owned by airport and has not been released.

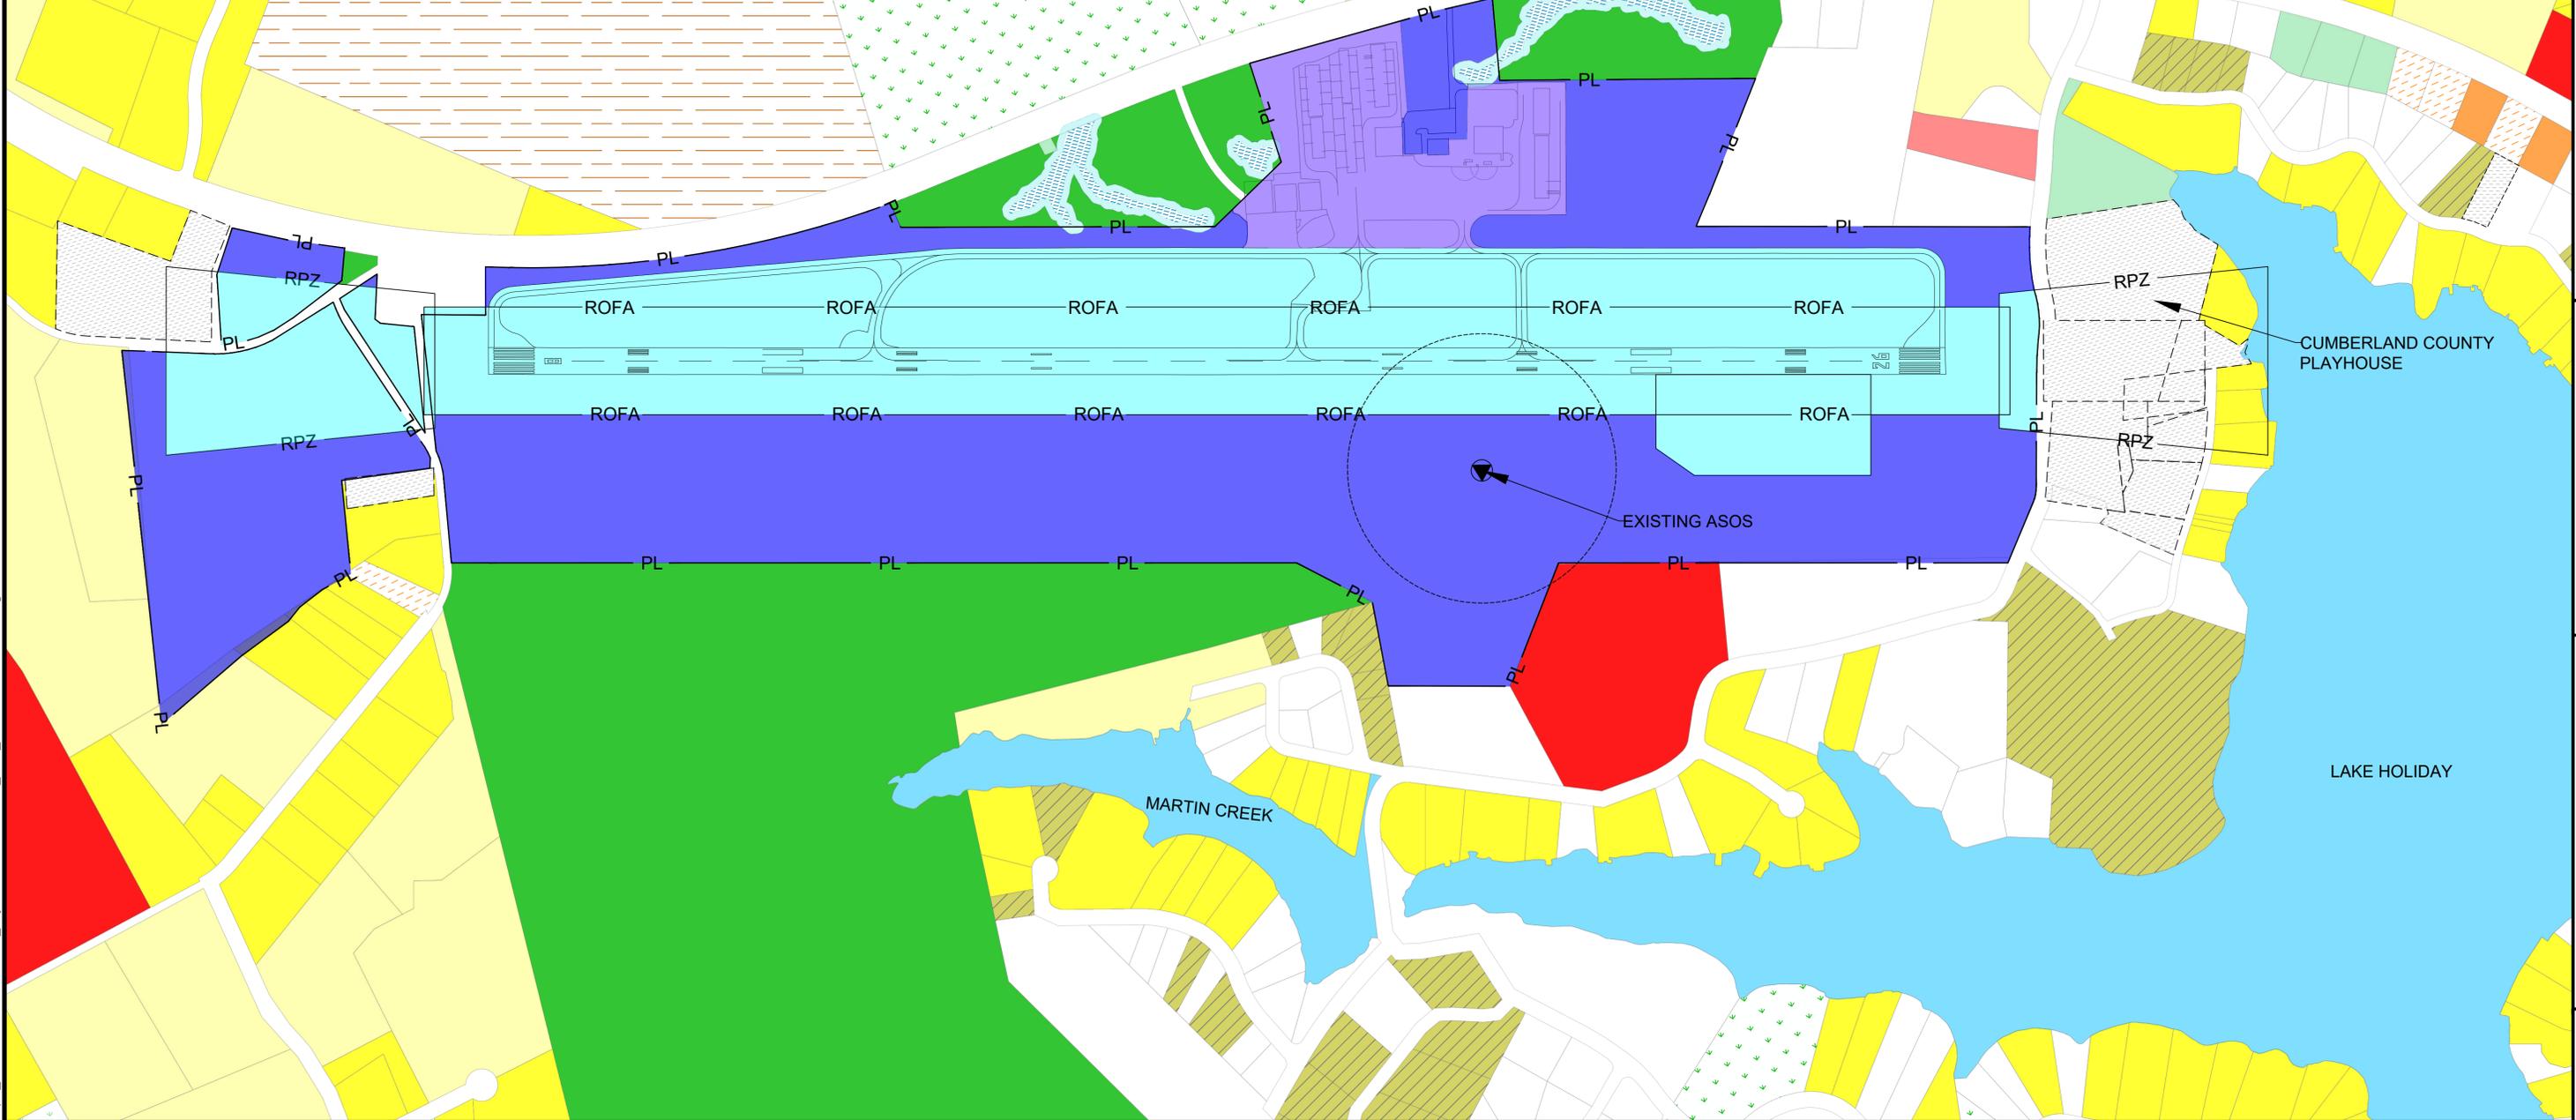

**AtkinsRéalis**  
404 BVA Drive  
Nashville, TN 37217  
Tel: +1 (615) 386-0288  
www.atkinsrealis.com

PROJECT TITLE  
**EXISTING LAND USE PLAN**

PROJECT  
**AIRPORT LAYOUT PLAN UPDATE  
CROSSVILLE MEMORIAL AIRPORT  
CROSSVILLE, TENNESSEE**






REVISIONS	DATE	DESCRIPTION



CLIENT

SUB NO. 100070109  
DRAWN BY: [blank]  
CHECKED BY: [blank]  
DATE: 7/31/2024



SHEET 30 OF 35

C:\pwwork\atkins\01\w\atkins\_hayes5352\dms12113130\_CSV\_E-LAND USE PLAN.dwg

   - Future On-Airport Land Use / Features**
-  Airfield - Restricted Land Use<sup>1</sup>
  -  Aeronautical Land Use
  -  Non-Aeronautical Land Use<sup>4</sup>
  -  Existing Avigation Easement
  -  Future Avigation Easement
  -  Future Solar Farm
  -  Airfield Demo
  -  Future Pavement
  -  Future Road
  -  Existing Building
  -  Future Building
  -  Future Taxiway Island
  -  Wetlands
  -  Future Airfield Markings
  -  TOFA - Taxiway Object Free Area
  -  PL - Existing Property Line
  -  FPL - Future Property Line
  -  RPZ - Runway Protection Zone
  -  ROFA - Runway Object Free Area
  -  ASOS Critical Area
  -  AUTOMATED SURFACE OBSERVING SYSTEM (ASOS)

  - Future Off-Airport Land Use / Features**
-  Residence on Timber or Agricultural Tract
  -  Single-Family Residential < 5 acres
  -  Single-Family Residential > = 5 acres
  -  Duplex (2 units)
  -  Multifamily (3 or more units)
  -  Residential - Mobile Home
  -  Resort Residential
  -  General Commercial
  -  Office (Prof/Medical/Gen)
  -  Public Use
  -  Semi-Public Use
  -  Vacant<sup>3</sup>
  -  Agricultural Tract
  -  Water Feature
  -  Forest / Timber Tract

**Legend Notes:**  
 1/ Land use restricted per FAA Advisory Circular 150/5300-13B.  
 2/ No established zoning restrictions surrounding the Airport.  
 3/ Vacant Land Use - land that has not been converted to a developed use. Such lands include vacant lots and small properties that are not assigned to one of the agricultural or timber categories.  
 4/ On-airport, non-aeronautical use land is still owned by airport and has not been released.

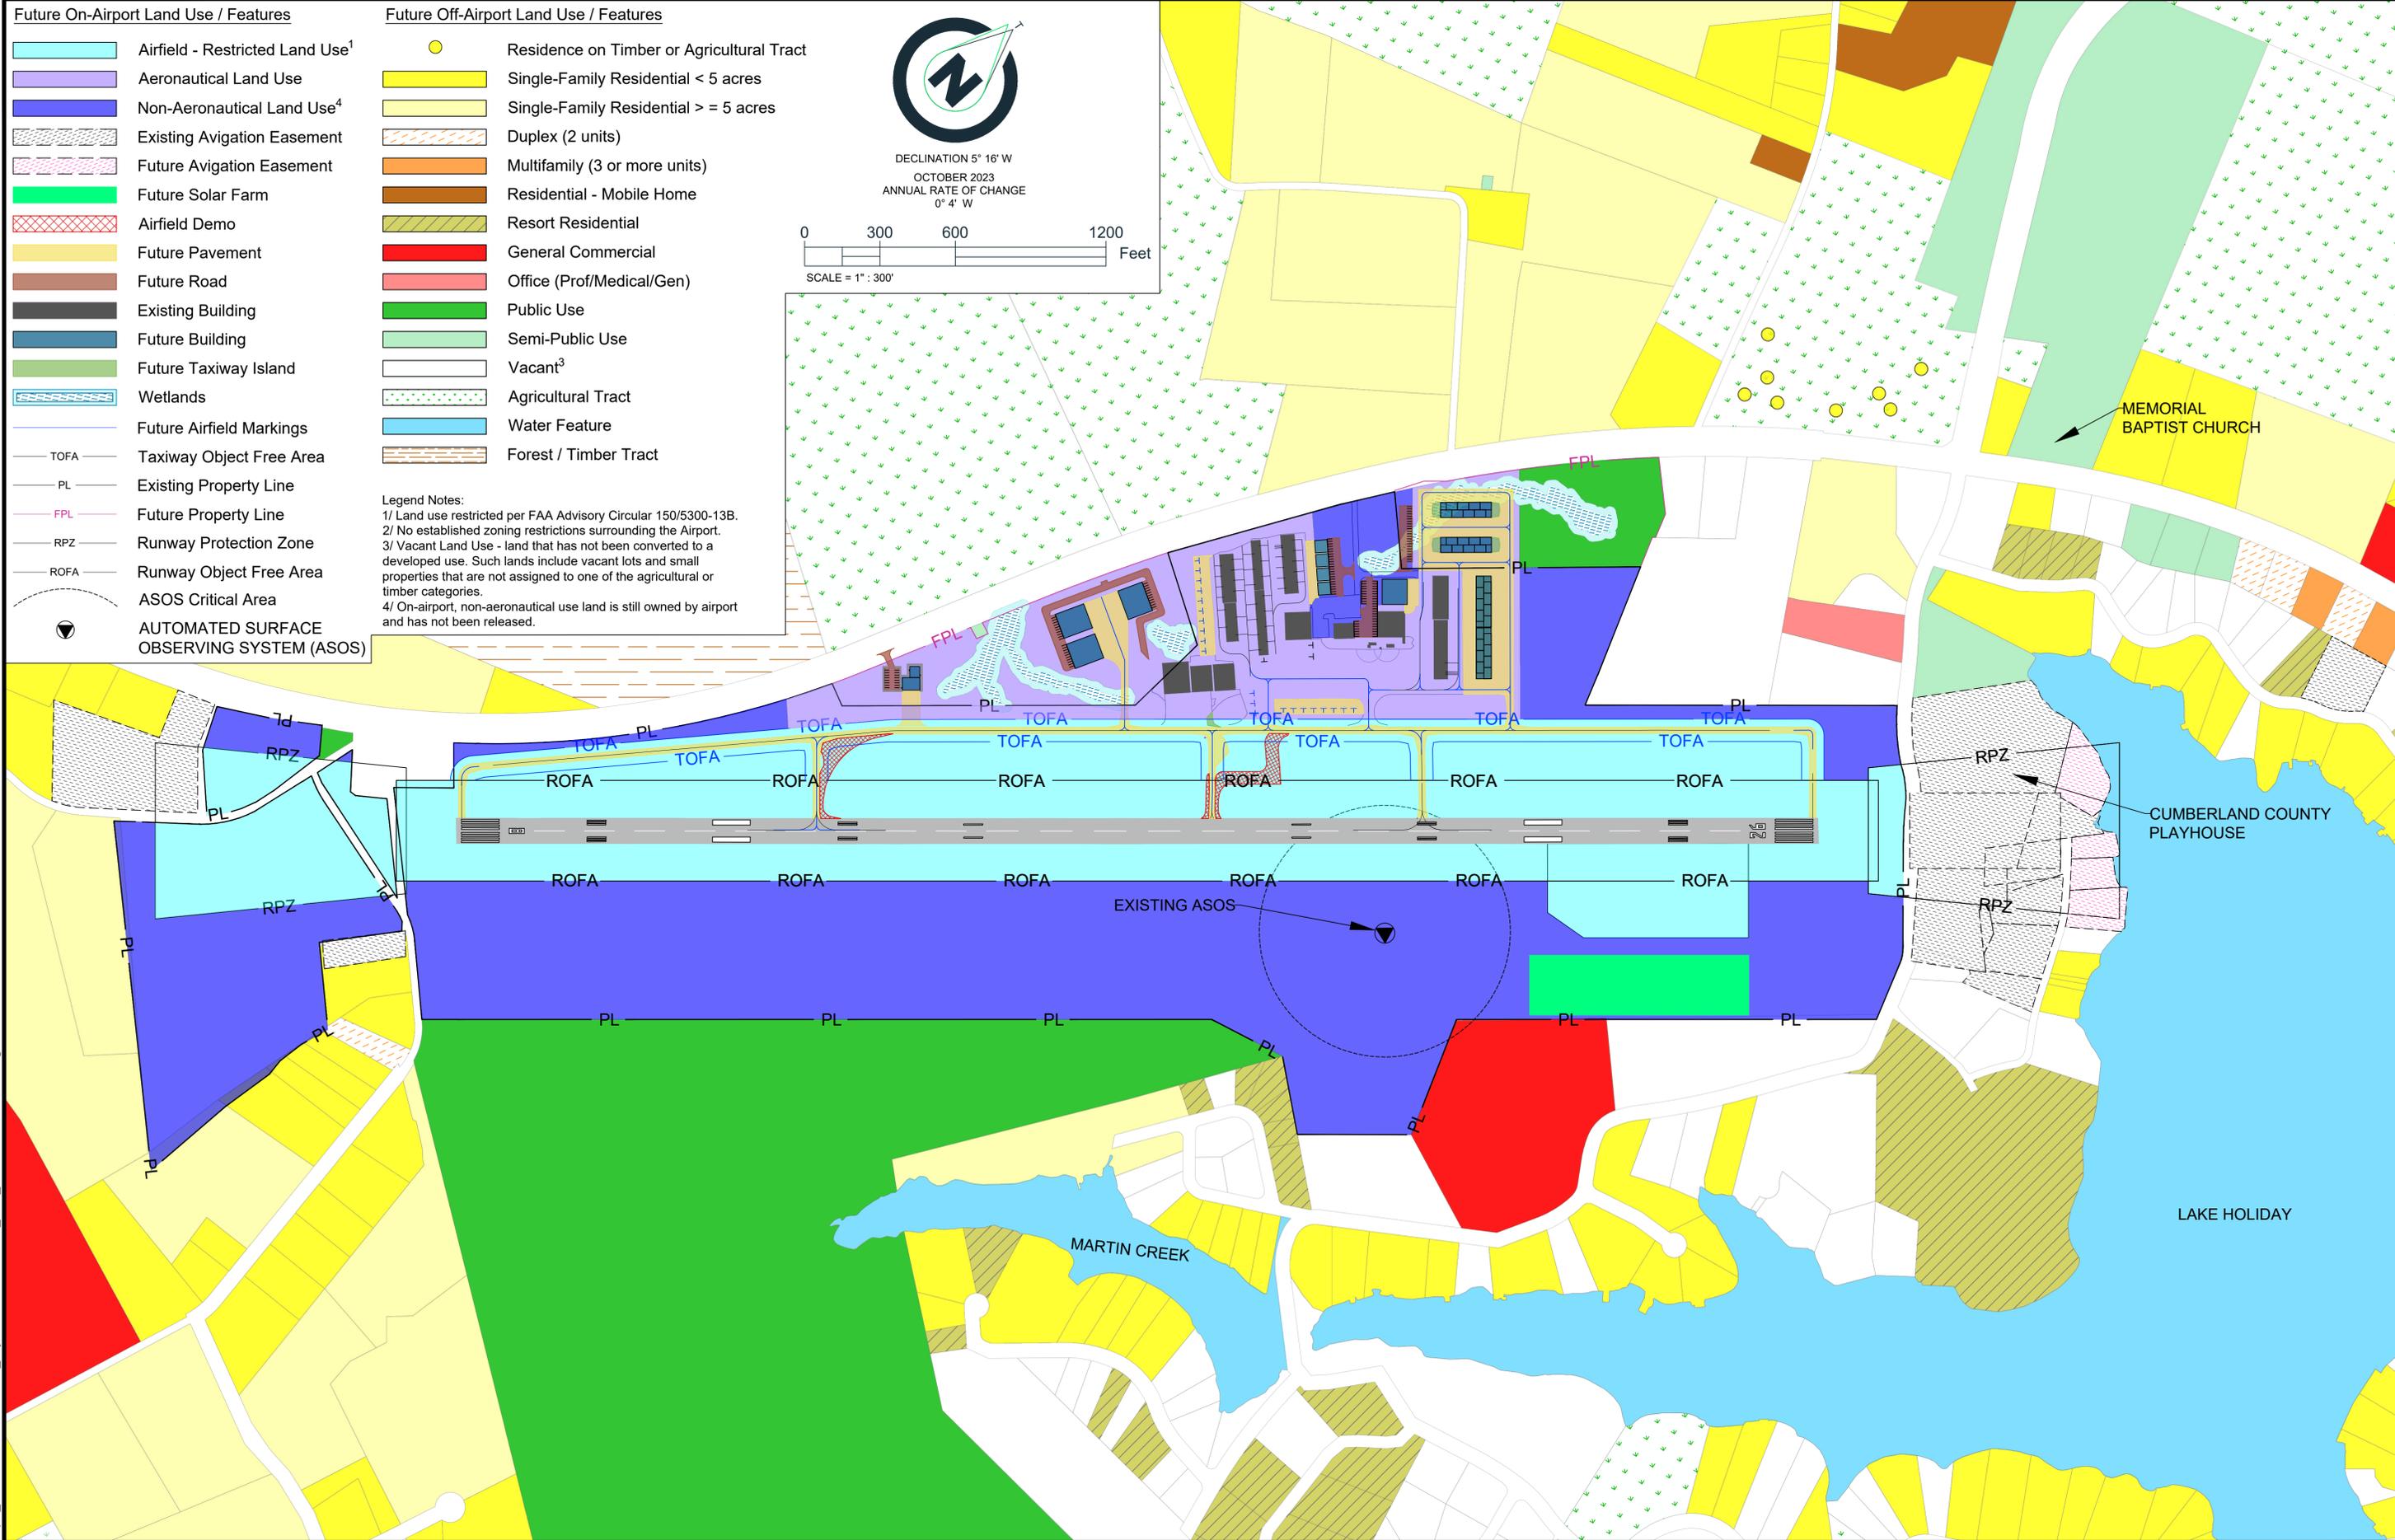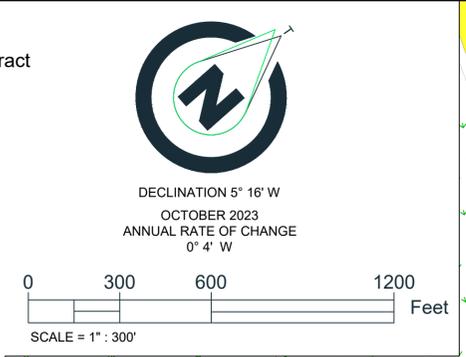

**ATKINS REALIS**  
 404 BVA Drive  
 Nashville, TN 37217  
 Tel: +1 (615) 386-0288  
 www.atkinsrealis.com

**FUTURE LAND USE PLAN**

**AIRPORT LAYOUT PLAN UPDATE**  
 CROSSVILLE MEMORIAL AIRPORT  
 CROSSVILLE, TENNESSEE

**PROJECT**

**CLIENT**

NO.	DATE	DESCRIPTION

JOB NO. 100070156  
 DRAWN: SML  
 CHECKED: KJK  
 DATE: 06/20/24

SHEET 31 OF XX


C:\pw\_work\atkins\01\atkins\_hayes\352\dms12113131\_CSV\_F-LAND USE PLAN.dwg

LEGEND	
DESCRIPTION	EXISTING
SHORT-TERM (1-5 YEARS)	
MEDIUM-TERM (6-10 YEARS)	
LONG-TERM (11-20 YEARS)	
TO BE REMOVED <sup>1</sup>	
PROJECT DELINEATION	
FUTURE PROPERTY LINE <sup>1</sup>	FPL  FPL
EXISTING FENCE LINE	
FUTURE FENCE LINE <sup>1</sup>	
FUTURE EASEMENT	
RUNWAY IDENTIFIER	
TAXIWAY IDENTIFIER	



DECLINATION 5° 16' W  
OCTOBER 2023  
ANNUAL RATE OF CHANGE  
0° 4' W

0 220 440 880  
Feet  
SCALE = 1" : 220'

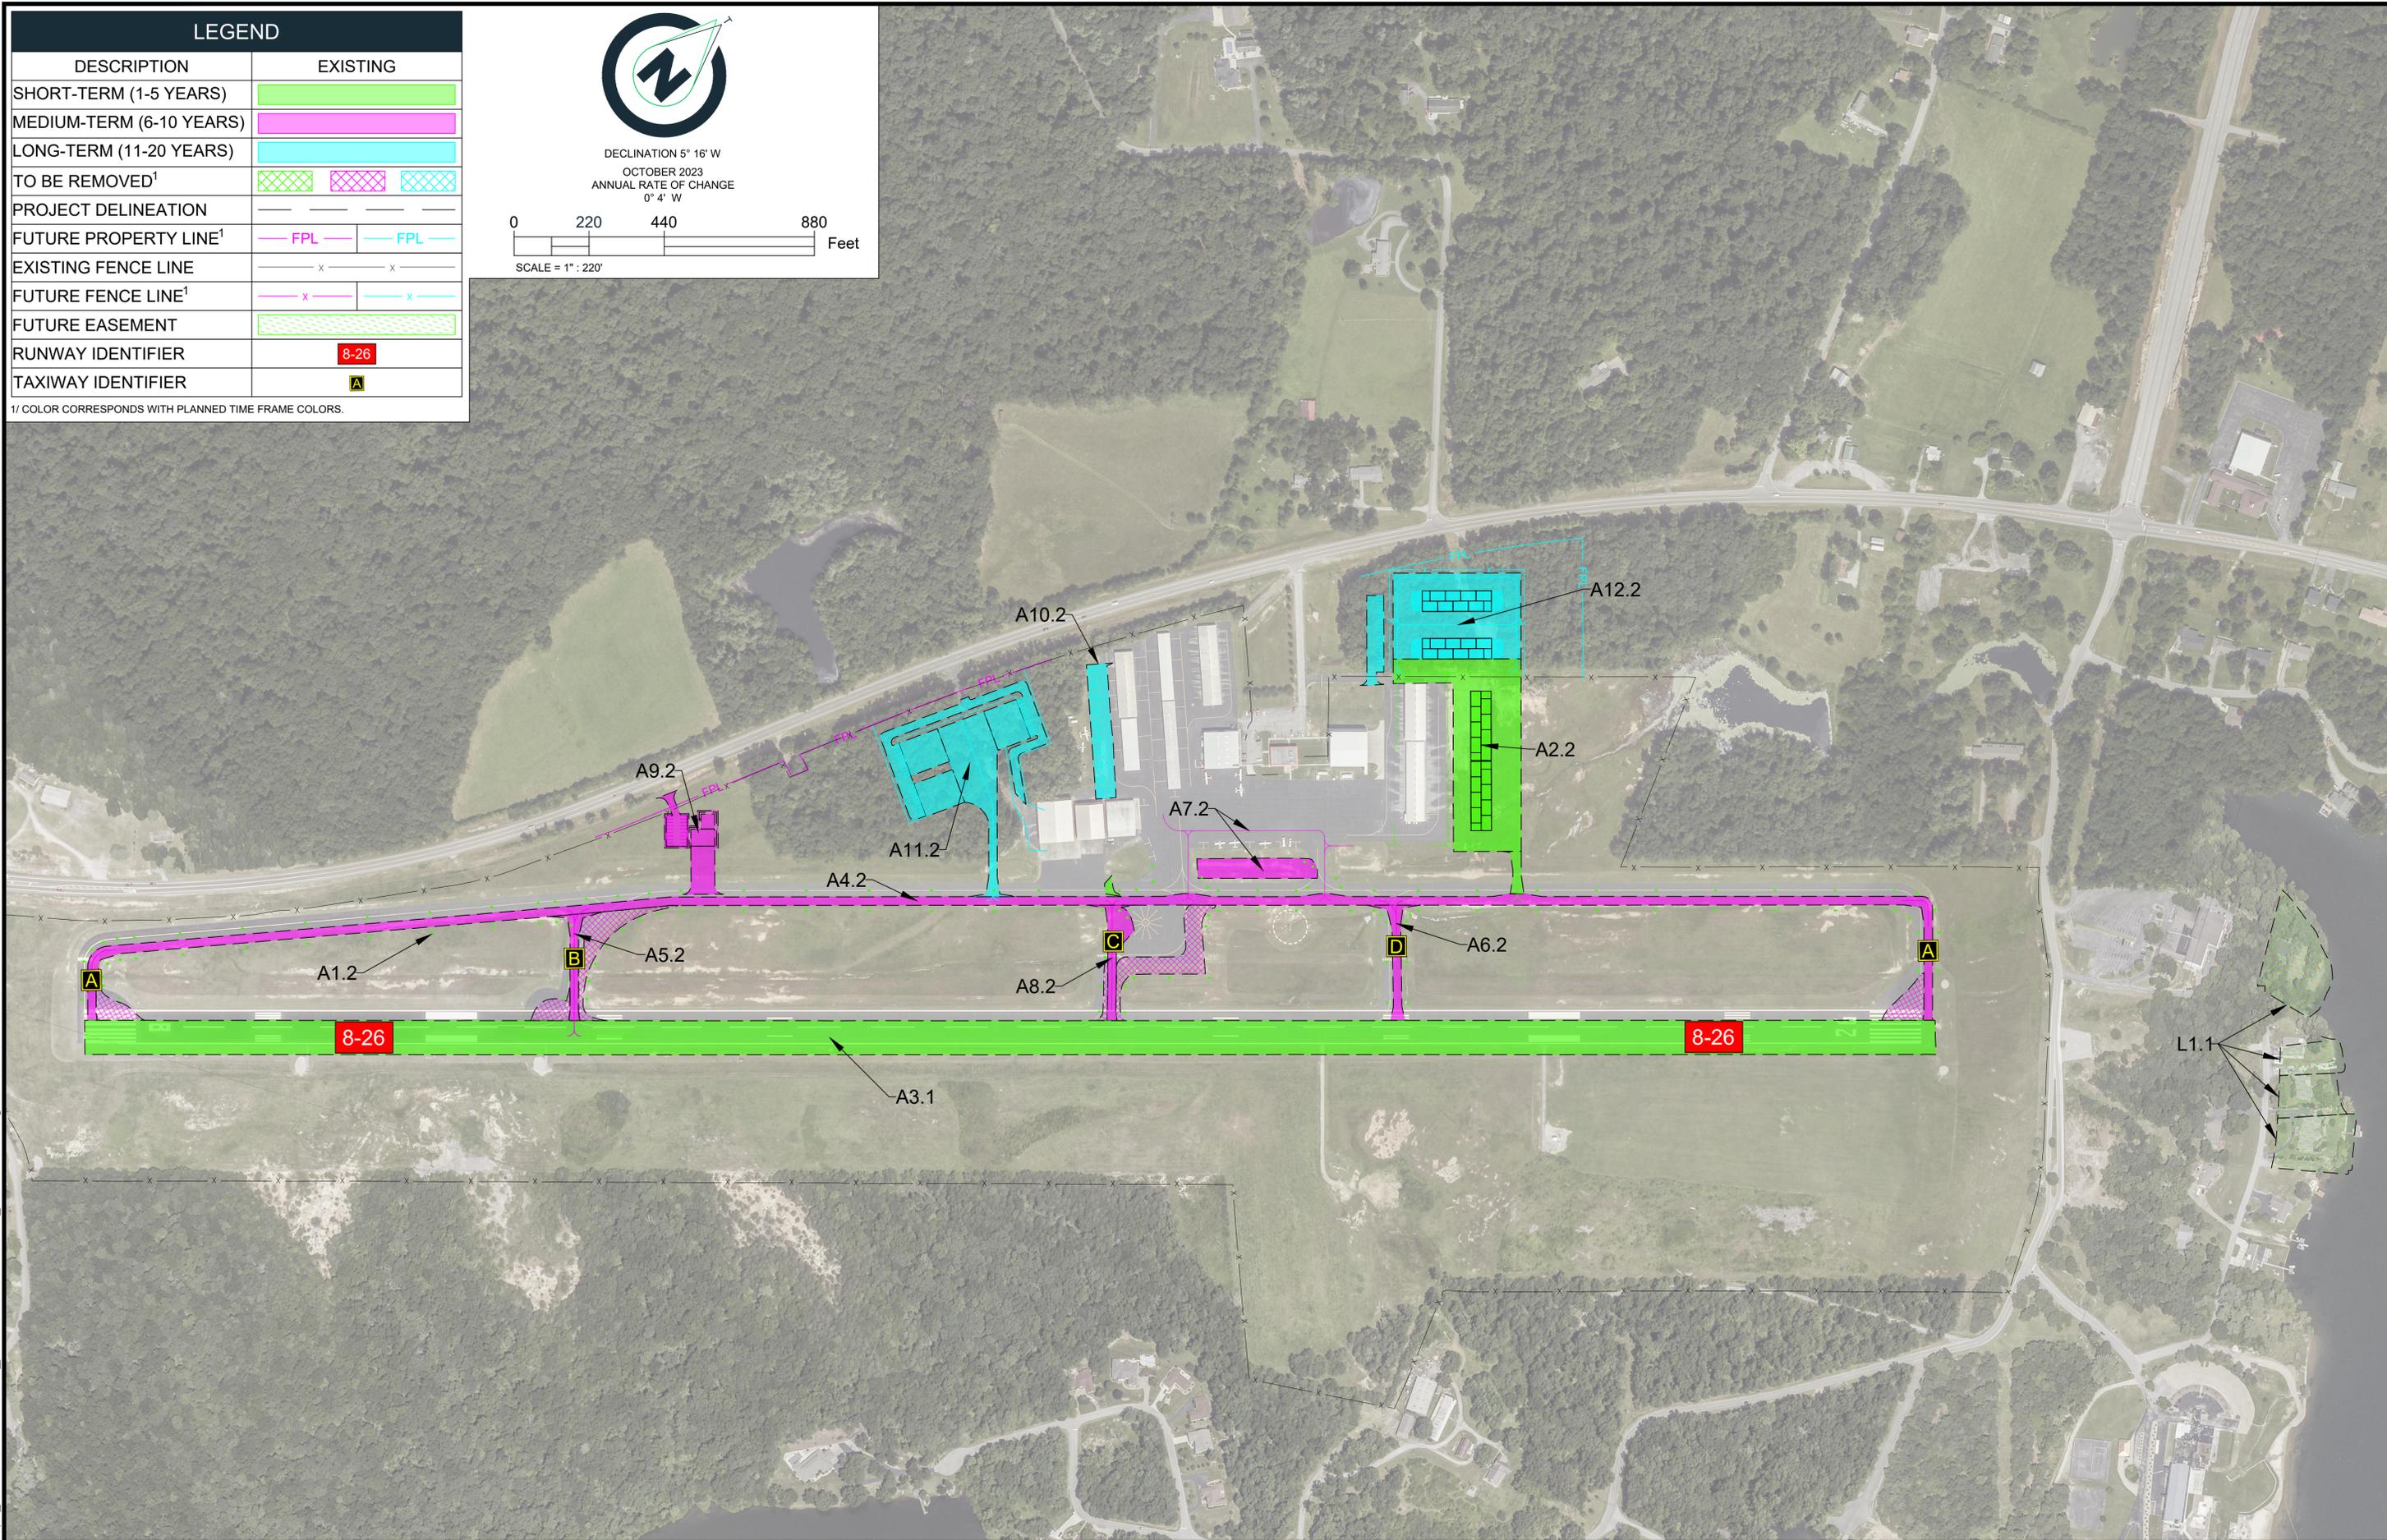

**AtkinsRéalis**  
404 BNA Drive  
Suite 600  
Nashville, TN 37217  
Tel: +1 615 386 0268  
www.atkinsrealis.com

**CAPITAL IMPROVEMENT PLAN**  
(2022-2042)

**AIRPORT LAYOUT PLAN UPDATE**  
CROSSVILLE MEMORIAL AIRPORT  
CROSSVILLE, TENNESSEE



CLIENT: \_\_\_\_\_  
DATE: \_\_\_\_\_  
DESCRIPTION: \_\_\_\_\_  
DATE: \_\_\_\_\_  
CHECKED: \_\_\_\_\_  
DATE: \_\_\_\_\_

REVISIONS

NO.	DATE	DESCRIPTION

JOB NO. 100070106  
DRAWN: SK  
DATE: 7/3/2024  
CHECKED: RK  
DATE: 7/3/2024

SHEET 34 OF 35

C:\pw\_work\atkins\01\wsatkins\_poor\5118\dms12126\CSV\_CIP\_EXHIBIT.dwg



PROJECT NUMBER	PROJECT DESCRIPTION	FEDERAL FY (2022-2042)	PROJECT COST (\$)	FUNDING SOURCES <sup>1</sup>			TRIGGERING EVENT
				F(95%)	S(2.5%)	L(2.5%)	
<b>A1</b>	<b>Replace Taxiway Lights</b>	<b>1-5 Year</b>					<b>Useful Life/Safety</b>
A1.1	Design	2025/2026	\$80,000	\$76,000	\$2,000	\$2,000	
<b>A2</b>	<b>East T-Hangar Development</b>	<b>1-5 Year</b>					<b>Demand</b>
A2.1	Design	2025	\$75,000	\$71,250	\$1,875	\$1,875	
A2.2	Sitework	2026	\$500,000	\$475,000	\$12,500	\$12,500	
<b>A3</b>	<b>Runway 8/26 Rehabilitation</b>	<b>1-5 Year</b>					<b>Useful Life</b>
A3.1	Crack Repair and Seal Coat (Statewide Maint.)	2027	\$150,000	\$150,000			
<b>A1</b>	<b>Replace Taxiway Lights</b>	<b>1-5 Year</b>					<b>Useful Life/Safety</b>
A1.2	Construction	2027	\$750,000	\$505,904	\$206,596	\$37,500	
<b>E1<sup>2</sup></b>	<b>T-Hangar Renovation</b>	<b>1-5 Year</b>					<b>Useful Life/Safety</b>
E1.1	Design	2029	\$65,000	\$58,500	\$3,250	\$3,250	
<b>L1</b>	<b>RPZ Avigation Easement Acquisition</b>	<b>1-5 Year</b>					<b>Safety</b>
L1.1	Easement Acquisition of 4 Properties with the RPZ	2029	\$180,000	\$162,000	\$9,000	\$9,000	
<b>Total Cost =</b>			<b>\$1,800,000</b>				

1/ F = Federal, S = State, L = Local  
FY 2025-2026 due to FAA Reauthorization, federal funding is 95%, State and Local are 2.5%  
2/ E = Existing project documented in CSV's current CIP (not included in Proposed Development Plan)

AIRCRAFT DATA			
CRITICAL AIRCRAFT TYPES		CRITICAL AIRCRAFT ITINERANT OPS	
EXISTING	FUTURE	EXISTING	FUTURE
CESSNA 172	SAME	13,724	SAME

PROJECT NUMBER	PROJECT DESCRIPTION	FEDERAL FY (2022-2042)	PROJECT COST (\$)	FUNDING SOURCES <sup>1</sup>			TRIGGERING EVENT
				F(90%)	S(5%)	L(10%)	
<b>E2<sup>2</sup></b>	<b>Quonset Hut Hangar</b>	<b>6-10 Year</b>					<b>Useful Life/Standards</b>
E2.1	Evaluation of Quonset Hut Hangar (Design)	2030	\$80,000	\$72,000	\$8,000		
E2.2	Quonset Hut Hangar (Preservation/Const.)	2030	\$660,000	\$594,000	\$66,000		
<b>E3<sup>2</sup></b>	<b>T-Hangar Renovation</b>	<b>6-10 Year</b>					<b>Useful Life/Standards</b>
E3.1	Construction	2030	\$250,000	\$225,000	\$12,500	\$12,500	
<b>A4</b>	<b>Taxiway Alpha Rehab &amp; Fillet Upgrades</b>	<b>6-10 Year</b>					<b>Useful Life/Standards</b>
A4.1	Design	2030	\$260,000	\$234,000	\$13,000	\$13,000	
A4.2	Construction	2031	\$2,500,000	\$2,250,000	\$125,000	\$125,000	
<b>A5</b>	<b>Realignment of Taxiway Bravo</b>	<b>6-10 Year</b>					<b>Standards</b>
A5.1	Design	2030		Incl. in Txwy "A" Rehab Above			
A5.2	Construction	2031					
<b>A6</b>	<b>Rehabilitation of Taxiway Delta</b>	<b>6-10 Year</b>					<b>Useful Life</b>
A6.1	Design	2030		Incl. in Txwy "A" Rehab Above			
A6.2	Construction	2031					
<b>A7</b>	<b>Apron Taxilane &amp; Tiedown Upgrades</b>	<b>6-10 Year</b>					<b>Demand</b>
A7.1	Design	2032		Incl. in Txwy "A" Rehab Above			
A7.2	Construction	2033					
<b>A8</b>	<b>Realignment of Taxiway Charlie</b>	<b>6-10 Year</b>					<b>Safety</b>
A8.1	Design	2033		Incl. in Txwy "A" Rehab Above			
A8.2	Construction	2034					
<b>A9</b>	<b>Helicopter Complex Development</b>	<b>6-10 Year</b>					<b>Demand</b>
A9.1	Design	2033	\$81,250	\$73,125	\$4,063	\$4,063	
A9.2	Site Work/Construction	2034	\$650,000	\$585,000	\$32,500	\$32,500	
<b>Total Cost =</b>			<b>\$4,481,250</b>				

1/ F = Federal, S = State, L = Local  
2/ E = Existing project documented in CSV's current CIP (not included in Proposed Development Plan)

DECLARED DISTANCES - EXISTING & FUTURE				
	TORA	TODA	ASDA	LDA
RUNWAY 08	5,423'	5,423'	5,423'	5,423'
RUNWAY 26	5,423'	5,423'	5,423'	5,423'

ITEM	RUNWAY 08		RUNWAY 26	
	EXISTING	PROPOSED	EXISTING	PROPOSED
RUNWAY DESIGN CODE (RDC)	A-I-5000	SAME	A-I-5000	SAME
RUNWAY APPROACH REFERENCE CODE (APRC)	D/IV/4000 D/IV/4000	SAME	D/IV/4000 D/IV/4000	SAME
RUNWAY DEPARTURE REFERENCE CODE (DPRC)	D/IV D/V	SAME	D/IV D/V	SAME

OPERATIONS FORECAST				
YEAR	TOTAL OPS	BASED AIRCRAFT	ANNUAL ITINERANT OPS	FUTURE ANNUAL INSTRUMENT OPS
2022	19,111	45	13,140	N/A
2023	19,246	46	13,233	1,515
2027	19,796	50	13,611	1,564
2032	20,505	55	14,098	1,620
2042	22,001	67	15,127	1,738

PROJECT NUMBER	PROJECT DESCRIPTION	FEDERAL FY (2022-2042)	PROJECT COST (\$)	FUNDING SOURCES <sup>1</sup>			TRIGGERING EVENT
				F(90%)	S(5%)	L(5%)	
<b>A10</b>	<b>West Apron Tiedown Upgrades</b>	<b>11-20 Year</b>					<b>Demand</b>
A10.1	Design	2035	\$54,000	\$48,600	\$2,700	\$2,700	
A10.2	Construction	2036	\$450,000	\$405,000	\$22,500	\$22,500	
<b>A11</b>	<b>12,000 Sq Ft. Box Hangar Development</b>	<b>11-20 Year</b>					<b>Demand</b>
A11.1	Design	2037	\$132,000	\$118,800	\$6,600	\$6,600	
A11.2	Site Work/Construction	2038/2039	\$1,200,000	\$1,080,000	\$60,000	\$60,000	
<b>A12</b>	<b>Northeast Apron T-Hangar Development</b>	<b>11-20 Year</b>					<b>Demand</b>
A12.1	Design	2040	\$120,000	\$108,000	\$6,000	\$6,000	
A12.2	Site Work/Construction	2041/2042	\$1,000,000	\$900,000	\$50,000	\$50,000	
<b>Total Cost =</b>			<b>\$2,956,000</b>				

1/ F = Federal, S = State, L = Local

C:\pw\_work\atkins\1\wst\atkins\_hayes\352\dms12126\CSV\_CIP\_EXHIBIT.dwg