

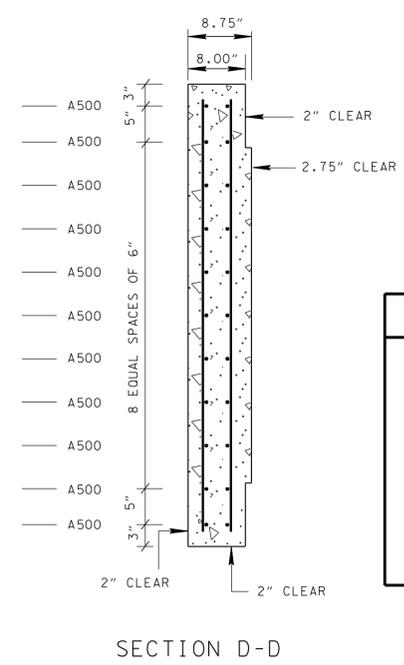
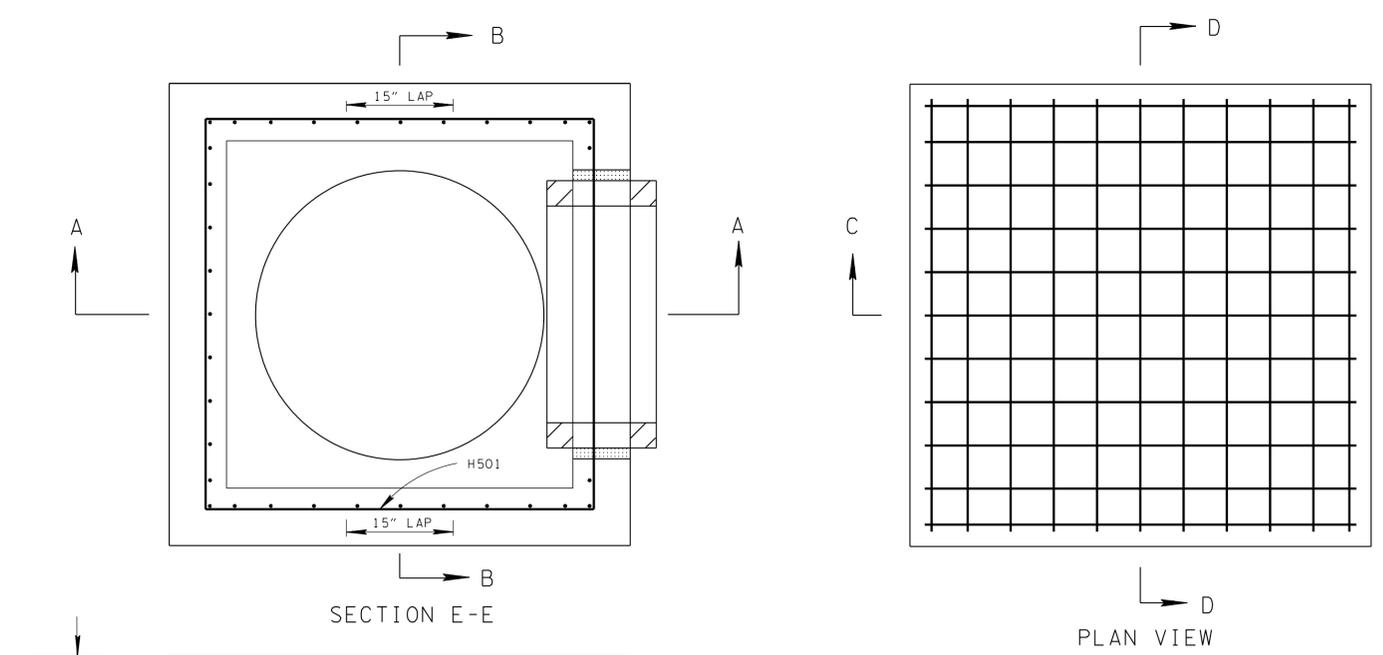


□ REV. 5-27-01: CHANGED PAY ITEM IN GENERAL NOTE ①  
 □ REV. 7-29-02: CHANGED ASTM SPECIFICATION IN GENERAL NOTE ②

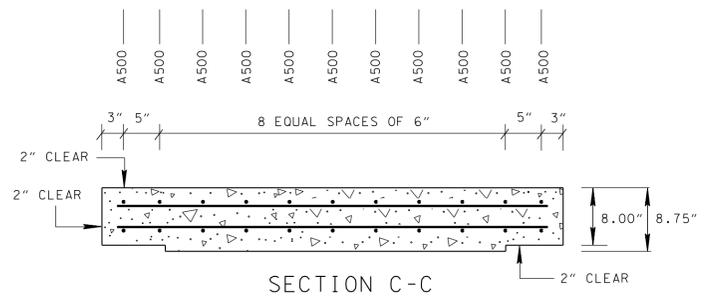

REINFORCING STEEL LEGEND			
60"	A500	50"	H500
58"	A501	55"	C500
		35"	H501
		56"	C501
		15"	C502
		50"	C501
		5.5"	C502

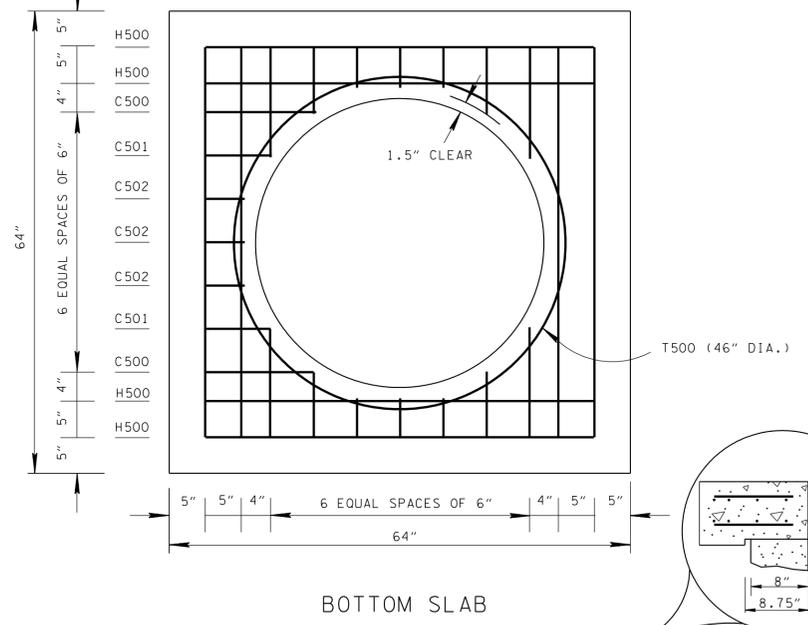


INSIDE DIAMETER (X) OF PIPE (INCHES)	MINIMUM HEIGHT - (FEET)		
	CONCRETE PIPE	CORRUGATED METAL PIPE	POLYETHYLENE PIPE
30	4.38	4.08	4.33

- ① DEPTH MEASUREMENT MADE FROM TOP OF SLAB TO OUTLET FLOW ELEVATION.
- ② TO DETERMINE FLOOR OF SPRING DRAIN BOX ELEVATION, ADD PIPE WALL THICKNESS PLUS 1.5" TO THE ABOVE HEIGHT TABLE.

INSIDE DIAMETER (X) OF PIPE (INCHES)	DIAMETER OF CUT-OUT HOLES F - (INCHES)		
	CONCRETE PIPE	CORRUGATED METAL PIPE	POLYETHYLENE PIPE
30	40	33	39

- ① CUT-OUT HOLES FOR PRECAST STRUCTURES TO BE CORED OR FORMED IN ORDER TO OBTAIN A SMOOTH EDGED HOLE. SCORED OR ETCHED HOLES WITH REINFORCING STEEL LEFT UN CUT WILL NOT BE PERMITTED.

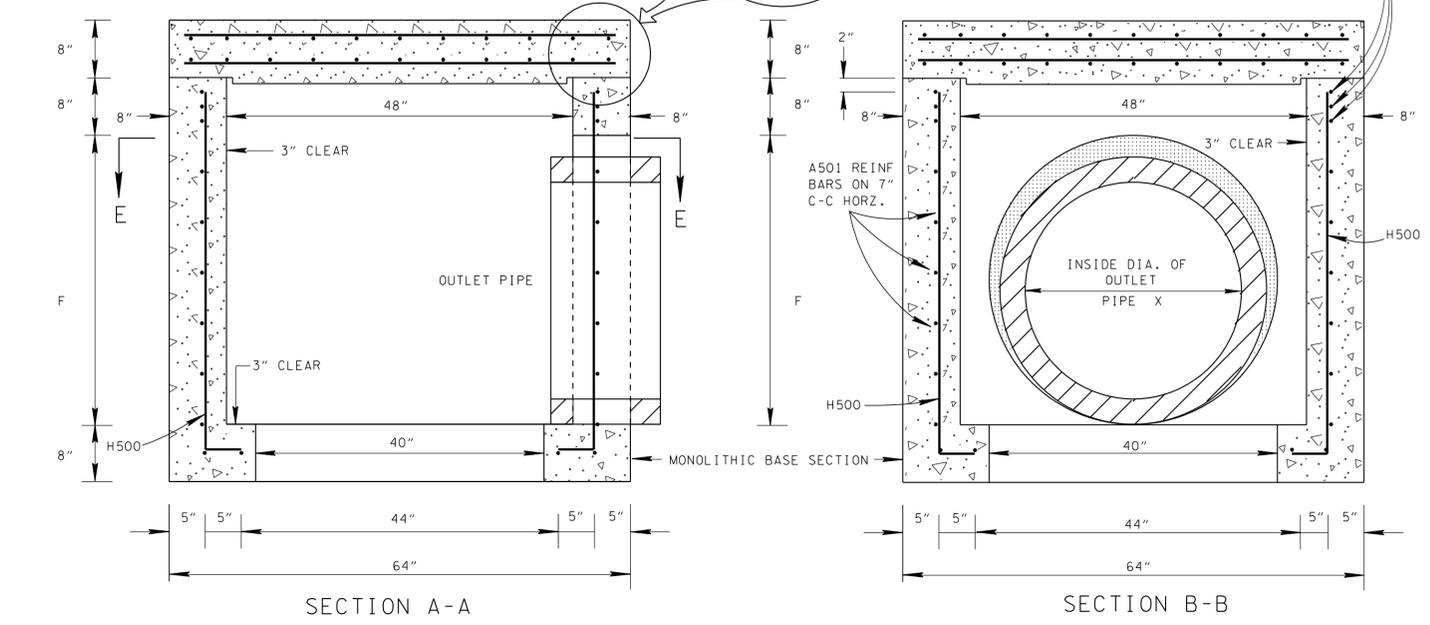

**GENERAL NOTES**

- (A) DRAWING TO BE USED FOR ALL CAST-IN-PLACE NO. 2B CONCRETE SPRING DRAIN BOXES AND ALL PRECAST NO. 2B CONCRETE SPRING DRAIN BOXES.
- (B) EMBANKMENT OVER THIS STRUCTURE MAY BE PLACED AT A DEPTH UP TO 50 FEET.
- (C) CAST-IN-PLACE CONCRETE SPRING DRAIN BOXES SHALL BE CONSTRUCTED IN ACCORDANCE WITH STANDARD SPECIFICATIONS, SECTION 611 AND/OR SPECIAL PROVISIONS.
- (D) THE CONTRACTOR MAY WITH PERMISSION FROM THE ENGINEER SUBSTITUTE PRECAST CATCH BASINS FOR CAST-IN-PLACE CATCH BASINS PROVIDED THAT ALL PRECAST ELEMENTS MEET ASTM M913 (CURRENT EDITION) UNLESS SUPERSEDED BY THIS DRAWING.  
 CONCRETE:  $F_c = 4,000$  POUNDS PER SQUARE INCH AT 28 DAYS  
 REINFORCING STEEL: ASTM A615,  $F_y = 60,000$  POUNDS PER SQUARE INCH  
 ALL REINFORCING IS TO BE INSTALLED AS DETAILED ON THIS DRAWING.
- (E) PRECAST SPRING DRAIN BOX UNITS WHICH ARE DAMAGED DURING SHIPMENT OR INSTALLATION WILL BE REJECTED. IT SHALL BE THE RESPONSIBILITY OF THE CONTRACTOR TO REPLACE DAMAGED SPRING DRAIN BOX UNITS AT HIS OWN EXPENSE.
- (F) ADDITIONAL REINFORCING STEEL NECESSARY ABOVE THE CORED OR FORMED CUT-OUT HOLES TO MAINTAIN THE INTEGRITY OF THE STRUCTURE DURING HANDLING AND PLACEMENT SHALL BE THE RESPONSIBILITY OF THE FABRICATOR.
- (G) APPROPRIATE SIZING AND LOCATION OF LIFTING DEVICES SHALL BE THE RESPONSIBILITY OF THE FABRICATOR TO ASSURE BALANCED HANDLING DURING INSTALLATION OF THE SPRING DRAIN BOX.
- (H) THE CONTRACTOR IS TO PATCH ALL LIFTING DEVICE HOLES AND PLACE A MINIMUM OF ONE(1) INCH OF COVER OVER THE HARDWARE OF THESE DEVICES ON BOTH TOP AND BOTTOM SURFACES.
- (I) INVERT ELEVATIONS ARE TO BE ADJUSTED AS DIRECTED BY THE ENGINEER IN ORDER TO ACCOMMODATE INLET AND OUTLET PIPES.
- (J) PAYMENT FOR SPRING DRAIN BOX WILL BE MADE UNDER ITEM NUMBER 611-02.03 SPRING DRAIN BOX, TYPE 2B PER EACH.

□ MINOR REVISION -- FHWA APPROVAL NOT REQUIRED.