

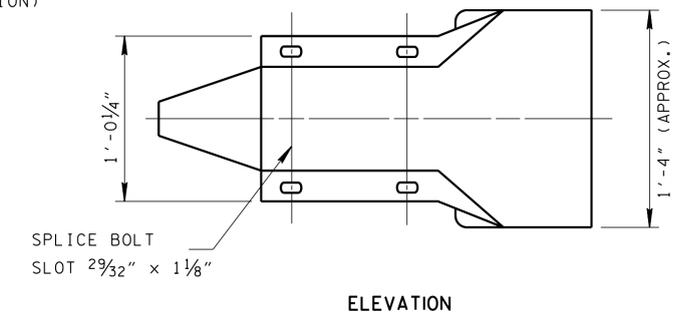
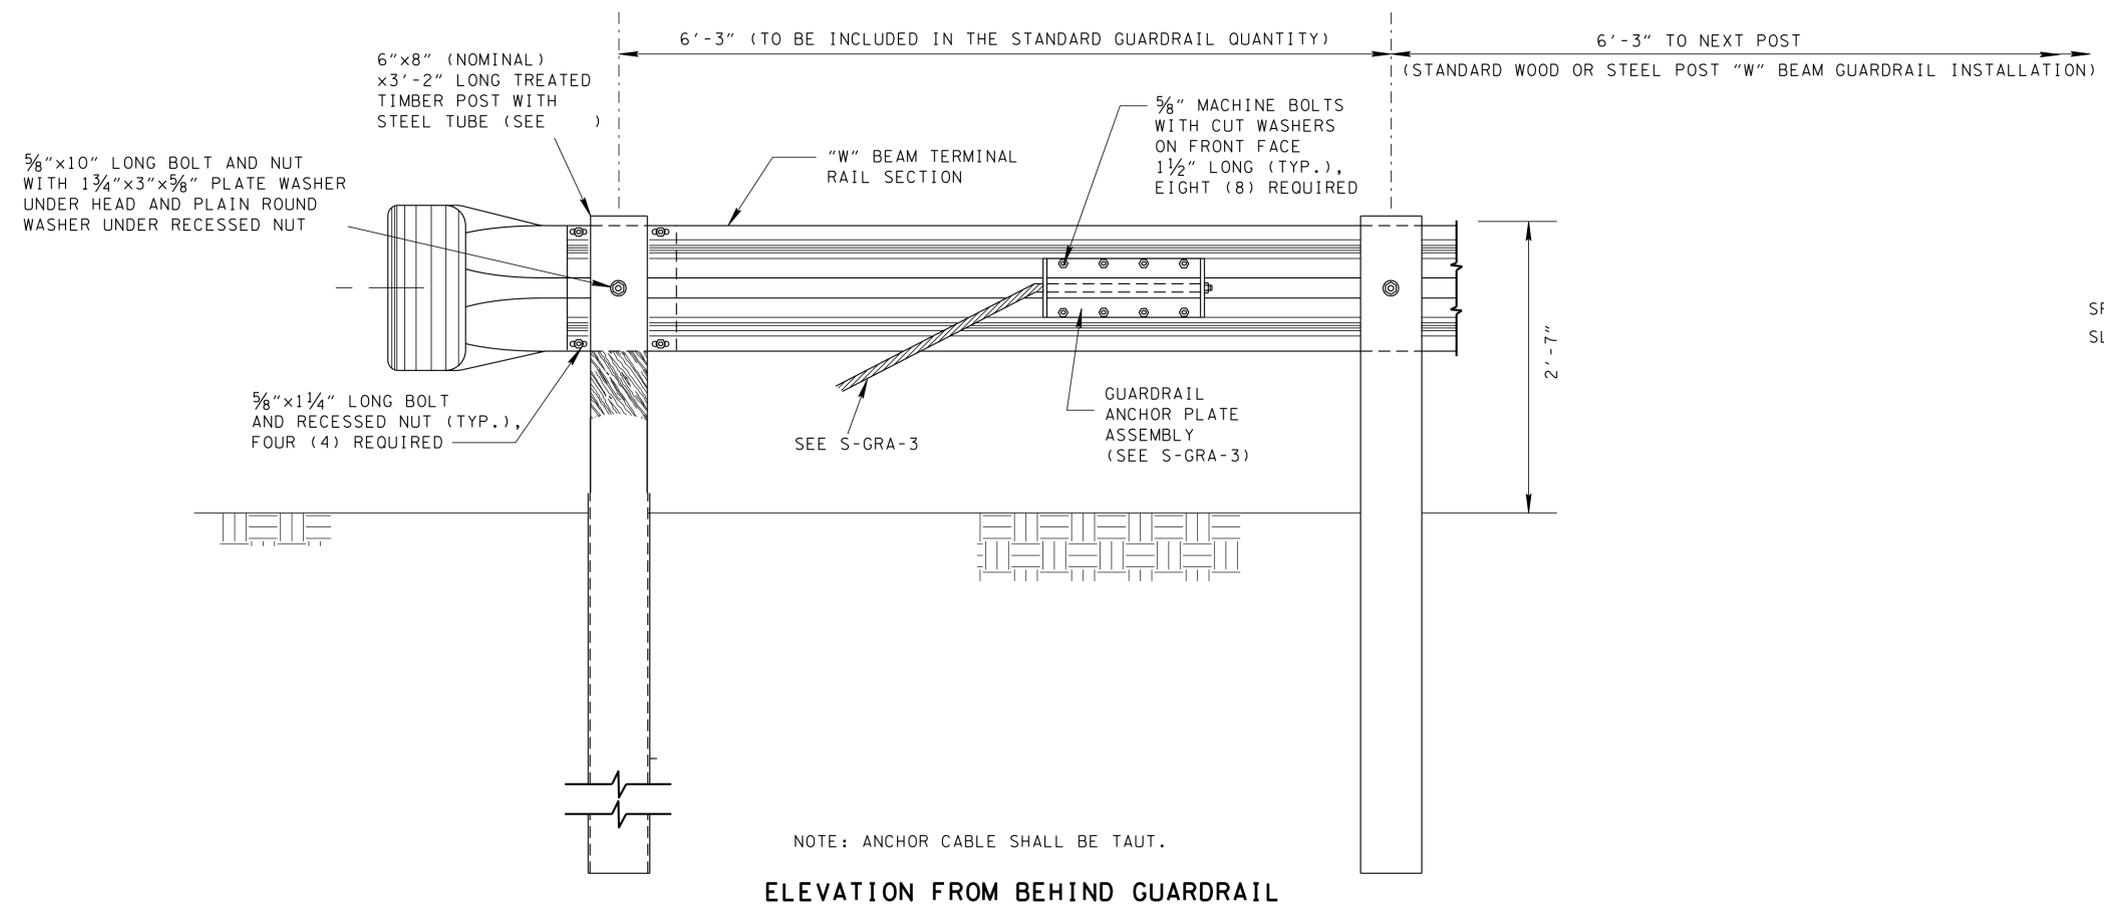
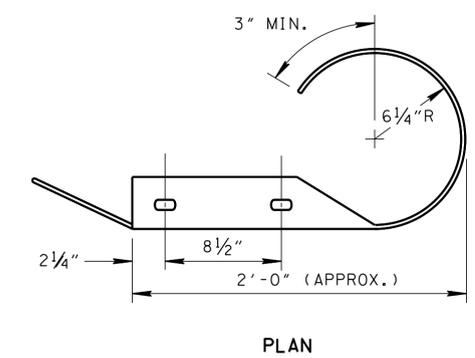


DO NOT USE WITHOUT ALSO REFERENCING S-GRA-3.

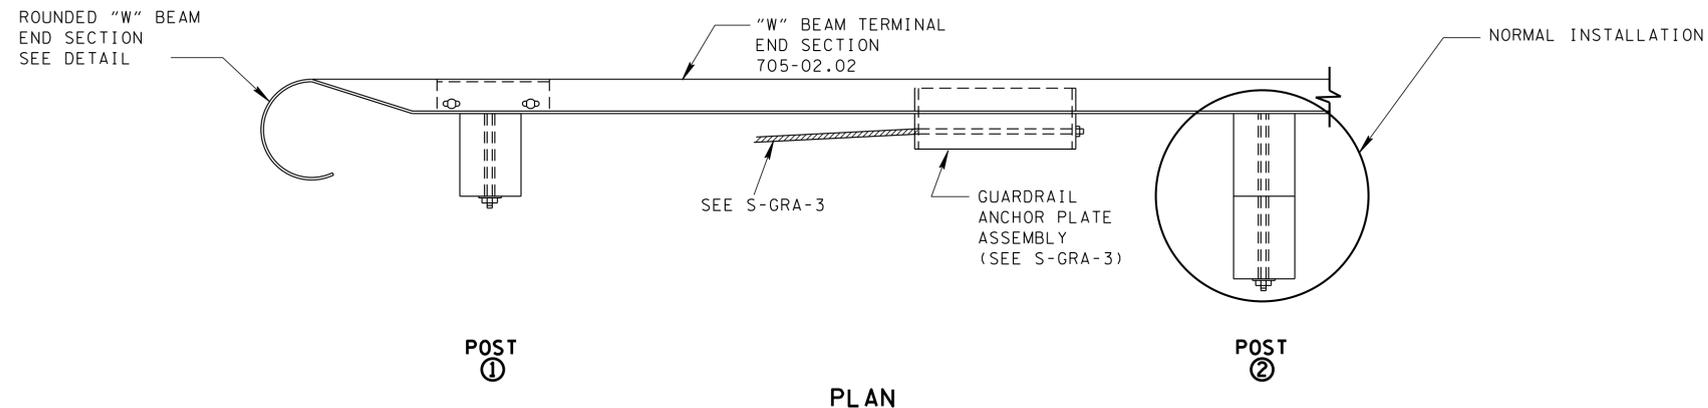

ROUNDED END ELEMENT  
(TO BE PERFORMED BY THE MANUFACTURER)

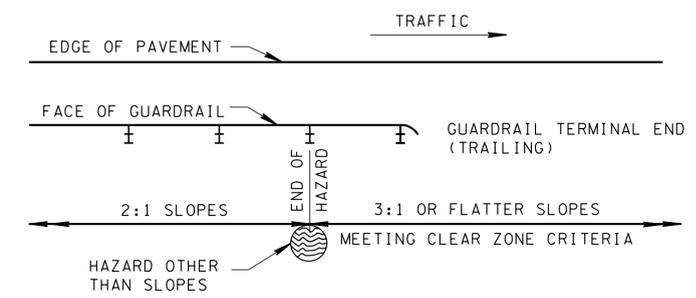

SKETCH SHOWING APPLICATION OF TRAILING END TREATMENT

GENERAL NOTES

- (A) THIS ANCHORAGE MAY ONLY BE USED ON THE TRAILING END OF A BARRIER WHICH IS NOT EXPOSED TO DIRECT VEHICULAR IMPACT (ONLY DIVIDED HIGHWAYS OR ROADS WITH ONE WAY TRAFFIC).
- (B) GUARDRAIL SHALL MEET THE REQUIREMENTS OF AASHTO M 180, CLASS A, TYPE 1 UNLESS OTHERWISE DESIGNATED.
- (C) ALL WOOD POSTS AND BLOCKOUTS SHALL BE TREATED TIMBER IN ACCORDANCE WITH TENNESSEE DEPARTMENT OF TRANSPORTATION STANDARD SPECIFICATIONS.
- (D) MUST BE INSTALLED WITH SOIL PLATE ANCHOR (S-GRA-3)
- (E) WHEN SOIL PLATE ANCHOR IS USED SEE NOTE (H) ON S-GRA-3.

STATE OF TENNESSEE  
DEPARTMENT OF TRANSPORTATION

TYPE 13  
GUARDRAIL  
TERMINAL  
(TRAILING END)