




PLAN VIEW

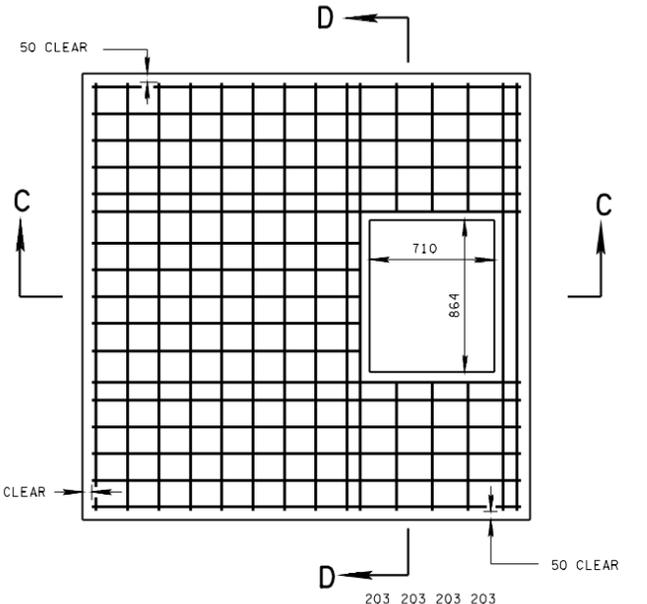

SECTION D-D

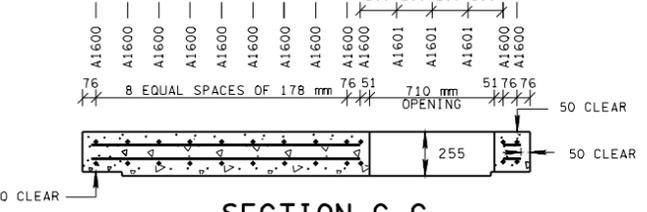

SECTION C-C

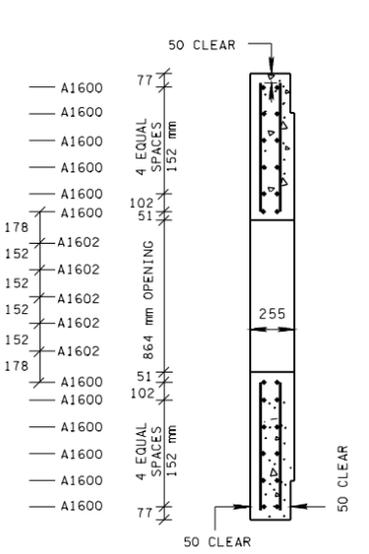

REINFORCING STEEL LEGEND					
2440	A1600	813	2290	813	H1600
710	A1601				
1525	A1602				
VARIABLE	A1603				

CATCH BASIN DIMENSIONS					
INSIDE WIDTH OF CATCH BASIN (mm)	WALL THICKNESS W (mm)	OUTSIDE WIDTH OF CATCH BASIN (mm)	MAX. INLET OR OUTLET CONC. PIPE SIZE - STR. (mm)	MAX. INLET OR OUTLET CONC. PIPE SIZE - 90° (mm)	DIMENSION C (mm)
2134	203	2540	1500	1350	89

CATCH BASIN PIPE SIZE TABLE	
MAX INLET OR OUTLET CONC. PIPE SIZE-STR. PERPENDICULAR TO CENTERLINE TO CENTERLINE (mm)	MAX INLET OR OUTLET CONC. PIPE SIZE-STR. PARALLEL TO CENTERLINE (mm)
1525	1065

CATCH BASIN MAXIMUM DEPTH NOTE
 MAXIMUM DEPTH FOR THIS STRUCTURE IS 8.5 m. WHEN DEPTH REQUIREMENTS EXCEED THIS DEPTH THE CONTRACTOR IS TO USE OTHER VERSIONS OF THE NO. 51 CATCH BASIN, WHICH WILL BE SHOWN AS A DETAIL IN THE PLANS SECOND SHEETS.


THIS PIPE MUST BE A MINIMUM OF 305 mm IN FRONT OF RETAINING WALL.

INSIDE DIAMETER (X) OF PIPE (mm)	DIAMETER OF CUT-OUT HOLES F & G - (MILLIMETERS)		
	CONCRETE PIPE	CORRUGATED METAL PIPE	POLYETHYLENE PIPE
450	660	535	610
600	815	685	785
750	1015	840	990
900	1195	1015	1145
1050	1370	1170	1270
1200	1550	1320	1420
1350	1730	1475	—
1500	1905	1625	—

INSIDE DIAMETER (X) OF PIPE (mm)	MINIMUM DEPTH - (m)		
	CONCRETE PIPE	CORRUGATED METAL PIPE	POLYETHYLENE PIPE
450	1.51	1.45	1.49
600	1.66	1.60	1.65
750	1.84	1.75	1.83
900	2.01	1.92	1.98
1050	2.17	2.07	2.12
1200	2.34	2.22	2.27
1350	2.50	2.37	—
1500	2.67	2.53	—

- CUT- OUT HOLES FOR PRECAST STRUCTURES TO BE CORED OR FORMED IN ORDER TO OBTAIN A SMOOTH EDGED HOLE. SCORED OR ETCHED HOLES WITH REINFORCING STEEL LEFT UNCUT WILL NOT BE PERMITTED.
- TO BE USED IN FRONT AND BACK WALLS ONLY.

- DEPTH MEASUREMENT MADE FROM TOP OF GRATE TO OUTLET FLOW ELEVATION BASED ON INLET AND OUTLET PIPES BEING THE SAME DIAMETER, IF OUTLET PIPE IS GREATER ADJUSTMENT IN DEPTHS MUST BE MADE TO ACCOMMODATE THIS SITUATION.
- TO DETERMINE FLOOR OF CATCH BASIN ELEVATION, WHEN INLET AND OUTLET PIPES ARE THE SAME SIZE, ADD PIPE WALL THICKNESS PLUS 40 mm TO THE ABOVE MINIMUM DEPTHS.

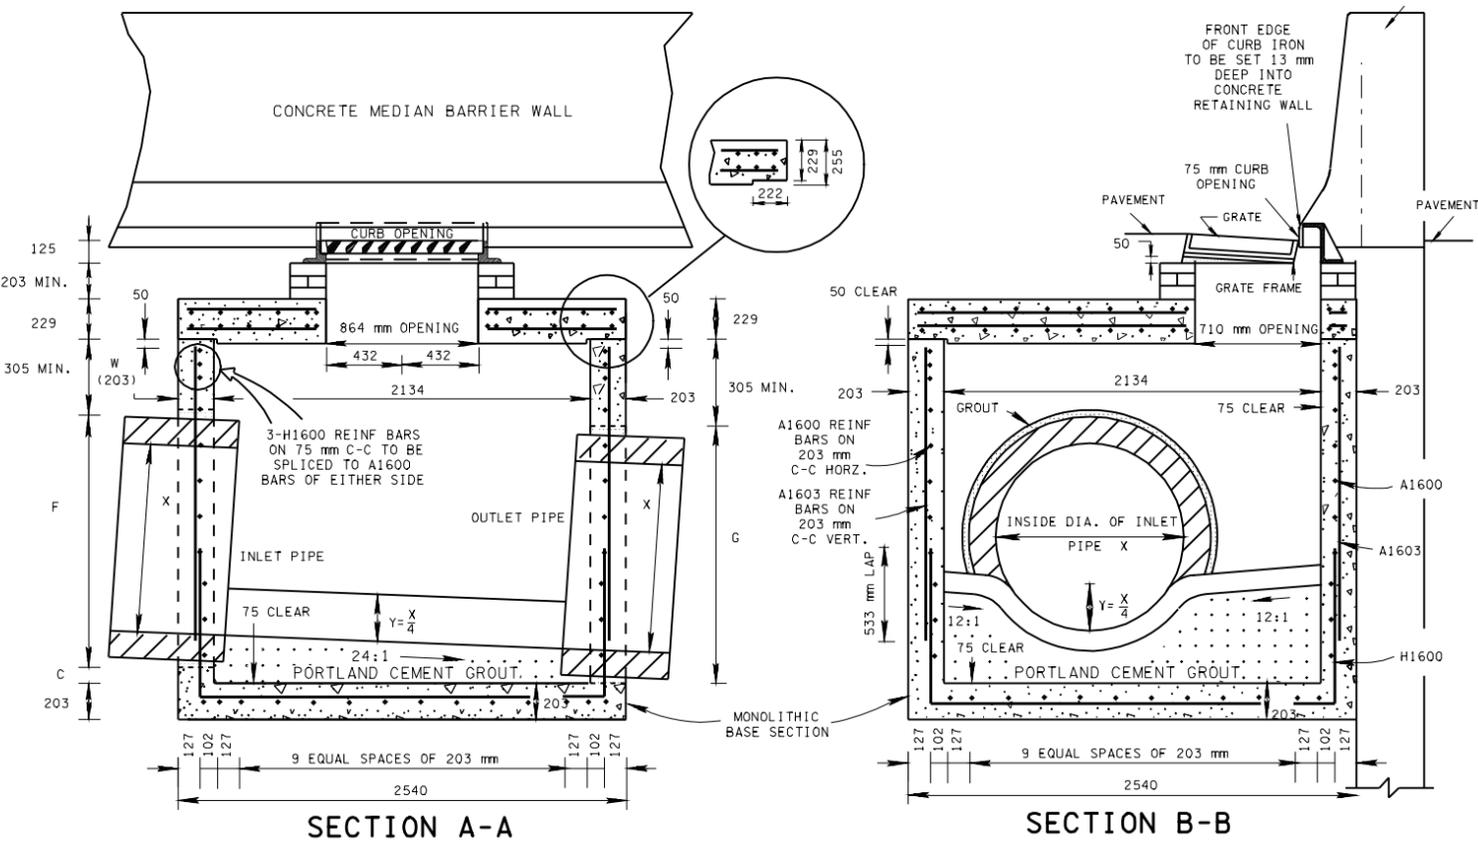

SECTION A-A

SECTION B-B

- GENERAL NOTES**
- DRAWING TO BE USED FOR ALL CAST-IN-PLACE AND ALL PRECAST NO. 51 CONCRETE CATCH BASINS.
 - CAST-IN-PLACE CONCRETE CATCH BASINS SHALL BE CONSTRUCTED IN ACCORDANCE WITH STANDARD SPECIFICATIONS, SECTION 611 AND/OR SPECIAL PROVISIONS.
 - THE CONTRACTOR MAY WITH PERMISSION FROM THE ENGINEER SUBSTITUTE PRECAST CATCH BASINS FOR CAST-IN-PLACE CATCH BASINS PROVIDED THAT ALL PRECAST ELEMENTS MEET ASTM M913 (CURRENT EDITION) UNLESS SUPERSEDED BY THIS DRAWING.
 CONCRETE: $f'c = 28 \text{ MPa}$ AT 28 DAYS
 REINFORCING STEEL: ASTM A615M, $f_y = 415 \text{ MPa}$
 ALL REINFORCING IS TO BE INSTALLED AS DETAILED ON THIS DRAWING.
 - PRECAST CATCH BASIN UNITS WHICH ARE DAMAGED DURING SHIPMENT OR INSTALLATION WILL BE REJECTED. IT SHALL BE THE RESPONSIBILITY OF THE CONTRACTOR TO REPLACE DAMAGED CATCH BASIN UNITS AT HIS OWN EXPENSE.
 - ADDITIONAL REINFORCING STEEL NECESSARY ABOVE THE CORED OR FORMED CUT-OUT HOLES TO MAINTAIN THE INTEGRITY OF THE STRUCTURE DURING HANDLING AND PLACEMENT SHALL BE THE RESPONSIBILITY OF THE FABRICATOR.
 - APPROPRIATE SIZING AND LOCATION OF FOUR(4) LIFTING DEVICES SHALL BE THE RESPONSIBILITY OF THE FABRICATOR TO ASSURE BALANCED HANDLING DURING INSTALLATION OF THE CATCH BASIN.
 - THE CONTRACTOR IS TO PATCH ALL LIFTING INSERT HOLES AND PLACE A MINIMUM OF 25 mm OF COVER OVER THE HARDWARE OF THESE DEVICES ON BOTH TOP AND BOTTOM SURFACES.
 - INVERT ELEVATIONS ARE TO BE ADJUSTED AS DIRECTED BY THE ENGINEER IN ORDER TO ACCOMMODATE INLET AND OUTLET PIPES.
 - SEE STANDARD DRAWING DM-CBB-31 FOR DETAILS REGARDING CAST IRON GRATES, FRAMES AND CURB INLETS.
 - PAYMENT FOR CATCH BASIN WILL BE MADE UNDER ITEM NUMBERS 611M51.02 CATCH BASINS, TYPE 51, > 1m-2m DEPTH THROUGH 611M51.09, CATCH BASINS, TYPE 51, > 8m-9m DEPTH PER EACH.



ALL UNITS ARE IN MILLIMETERS UNLESS NOTED OTHERWISE.

MINOR REVISION -- FHWA APPROVAL NOT REQUIRED.

STATE OF TENNESSEE
 DEPARTMENT OF TRANSPORTATION
STANDARD
 2134 mm X 2134 mm
 SQUARE CONCRETE
 NO. 51 CATCH BASIN
 (FOR USE IN FRONT OF CONCRETE RETAINING WALL)