

REV. 7-29-98: CHANGED ALL STEEL BLOCK-OUTS TO WOOD BLOCK-OUTS.


REV. 9-5-98: MODIFIED GENERAL NOTE ①. ADDED HEADER TO TABLE.

REV. 5-27-01: CHANGED ITEM NO. 705M01.06 TO 705M03.04.

REV. 11-1-95: CHANGED TO METRIC.

REV. 9-5-97: DELETED EXISTING MEDIAN DIVIDER BREAK - AWAY TERMINAL ANCHOR DETAILS AND NOTES. ADDED MEDIAN DIVIDER GUARDRAIL AND CONCRETE MEDIAN BARRIER TERMINAL NOTES.

REV. 1-19-98: DELETED MEDIAN BARRIER TERMINAL NOTES. REPLACED MEDIAN DIVIDER GUARDRAIL NOTES.

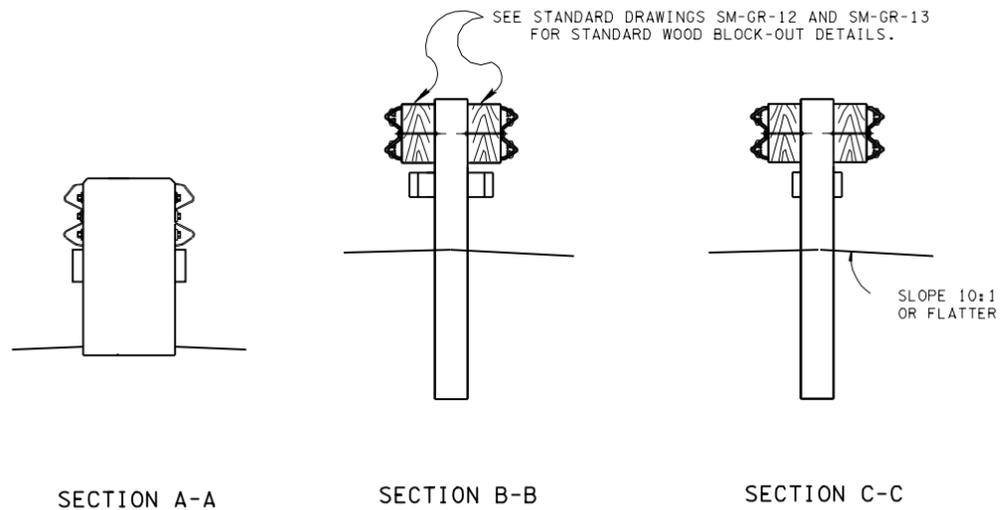


MEDIAN DIVIDER GUARDRAIL TERMINAL NOTES

① AN APPROVED NCHRP 350 CRASH CUSHION OR GUARDRAIL TERMINAL SHALL BE USED FOR TERMINATING MEDIAN DIVIDER METAL - BEAM GUARDRAIL AND CONCRETE MEDIAN BARRIER WALL.

Ⓐ WHEN TERMINATING GUARDRAIL WITHIN THE CLEAR ZONE A NON - GATING CRASH CUSHION OR GUARDRAIL TERMINAL SUCH AS A QUAD - GUARD, REACT 350 OR EQUAL SHALL BE USED.


Ⓑ WHEN TERMINATING GUARDRAIL OUTSIDE THE CLEAR ZONE A GATING OR NON - GATING CRASH CUSHION OR GUARDRAIL TERMINAL SHALL BE USED. EXAMPLES OF GATING TERMINALS ARE A CAT, A BRAKEMASTER OR EQUAL.

② PAY ITEM WILL INCLUDE FURNISHING AND INSTALLING ALL COMPONENTS AS LISTED ON THE MANUFACTURER'S BILL OF MATERIALS.

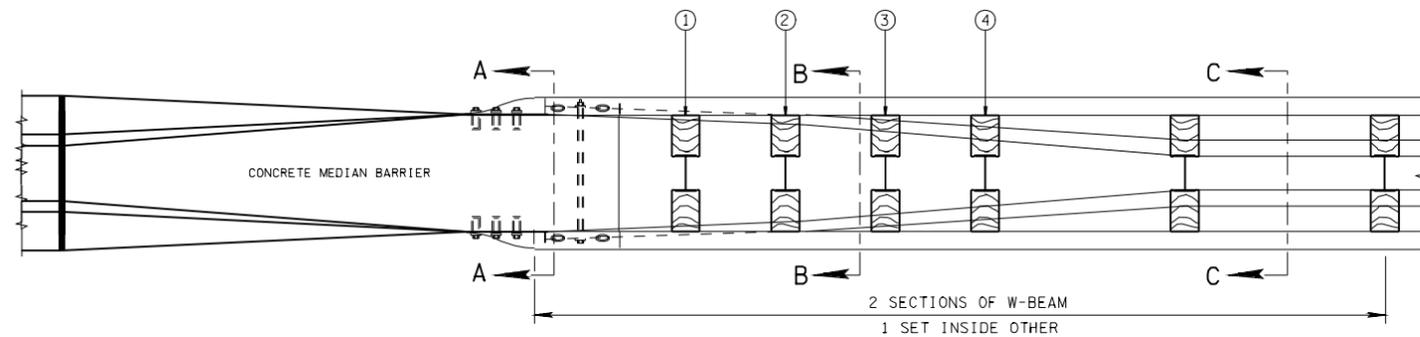

POST	THICKNESS
1	169 mm
2	136 mm
3	103 mm
4	70 mm

TREATED TIMBER 368 mm X 102 mm BLOCK-OUT

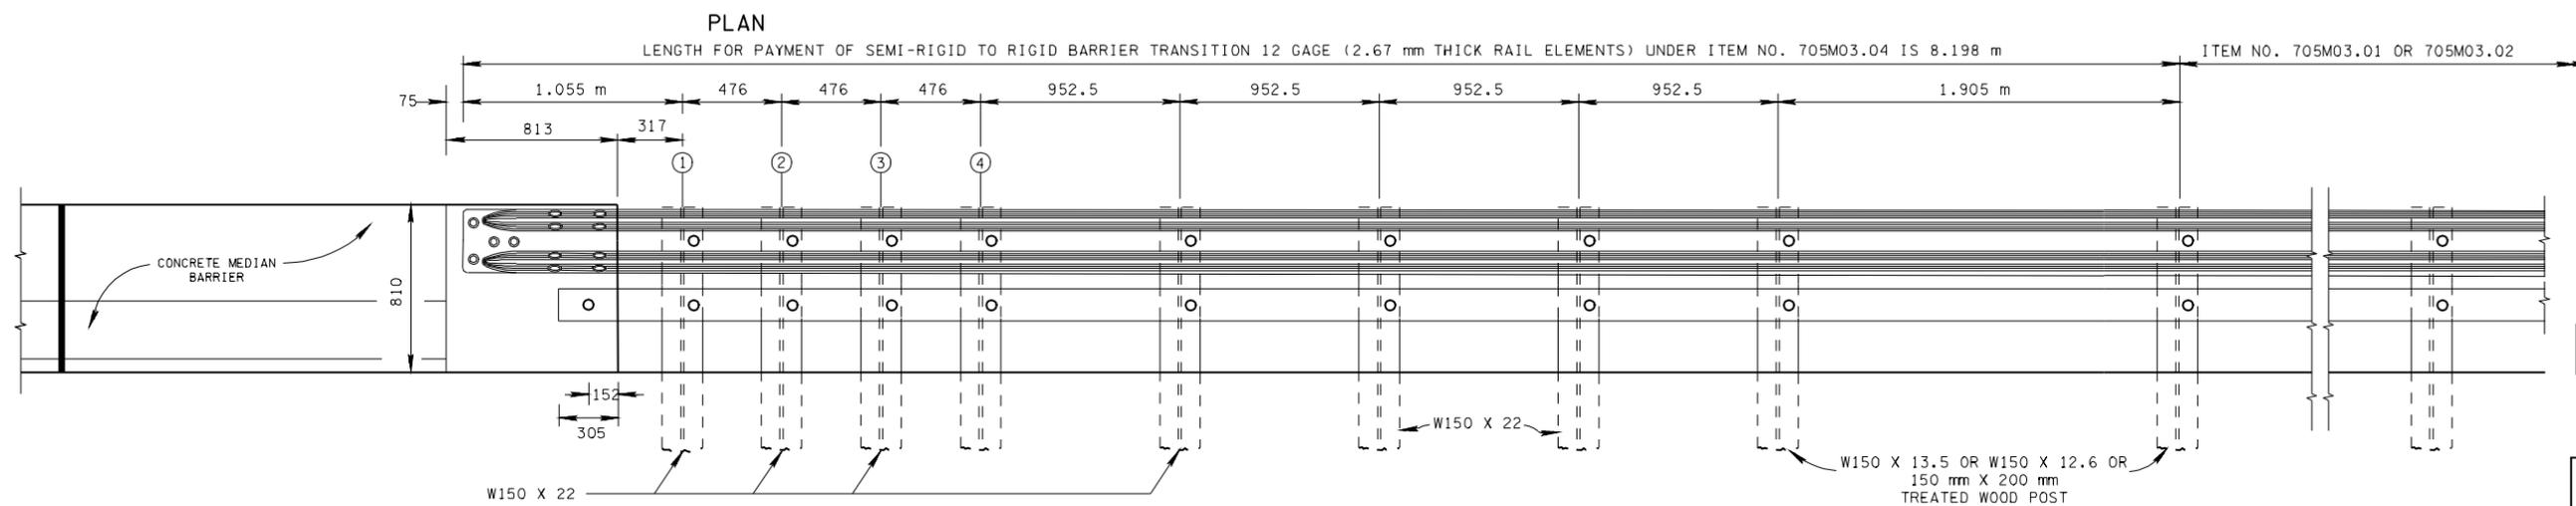

ALL UNITS ARE IN MILLIMETERS UNLESS NOTED OTHERWISE.

MINOR REVISION -- FHWA APPROVAL NOT REQUIRED.

STATE OF TENNESSEE DEPARTMENT OF TRANSPORTATION

MEDIAN DIVIDER GUARDRAIL AND GUARDRAIL TERMINAL ANCHORS