



7/3/2023 6:59:37 PM
K:\MEM_Roadway\115004119 - SR 14 CMGC\Cadd\Plans\RR and Nonconnah Bridges\100 - MainlineXS.dgn

TYPE	YEAR	PROJECT NO.	SHEET NO.
LINE&GRADE	2023	BR-NH-14(46)	101

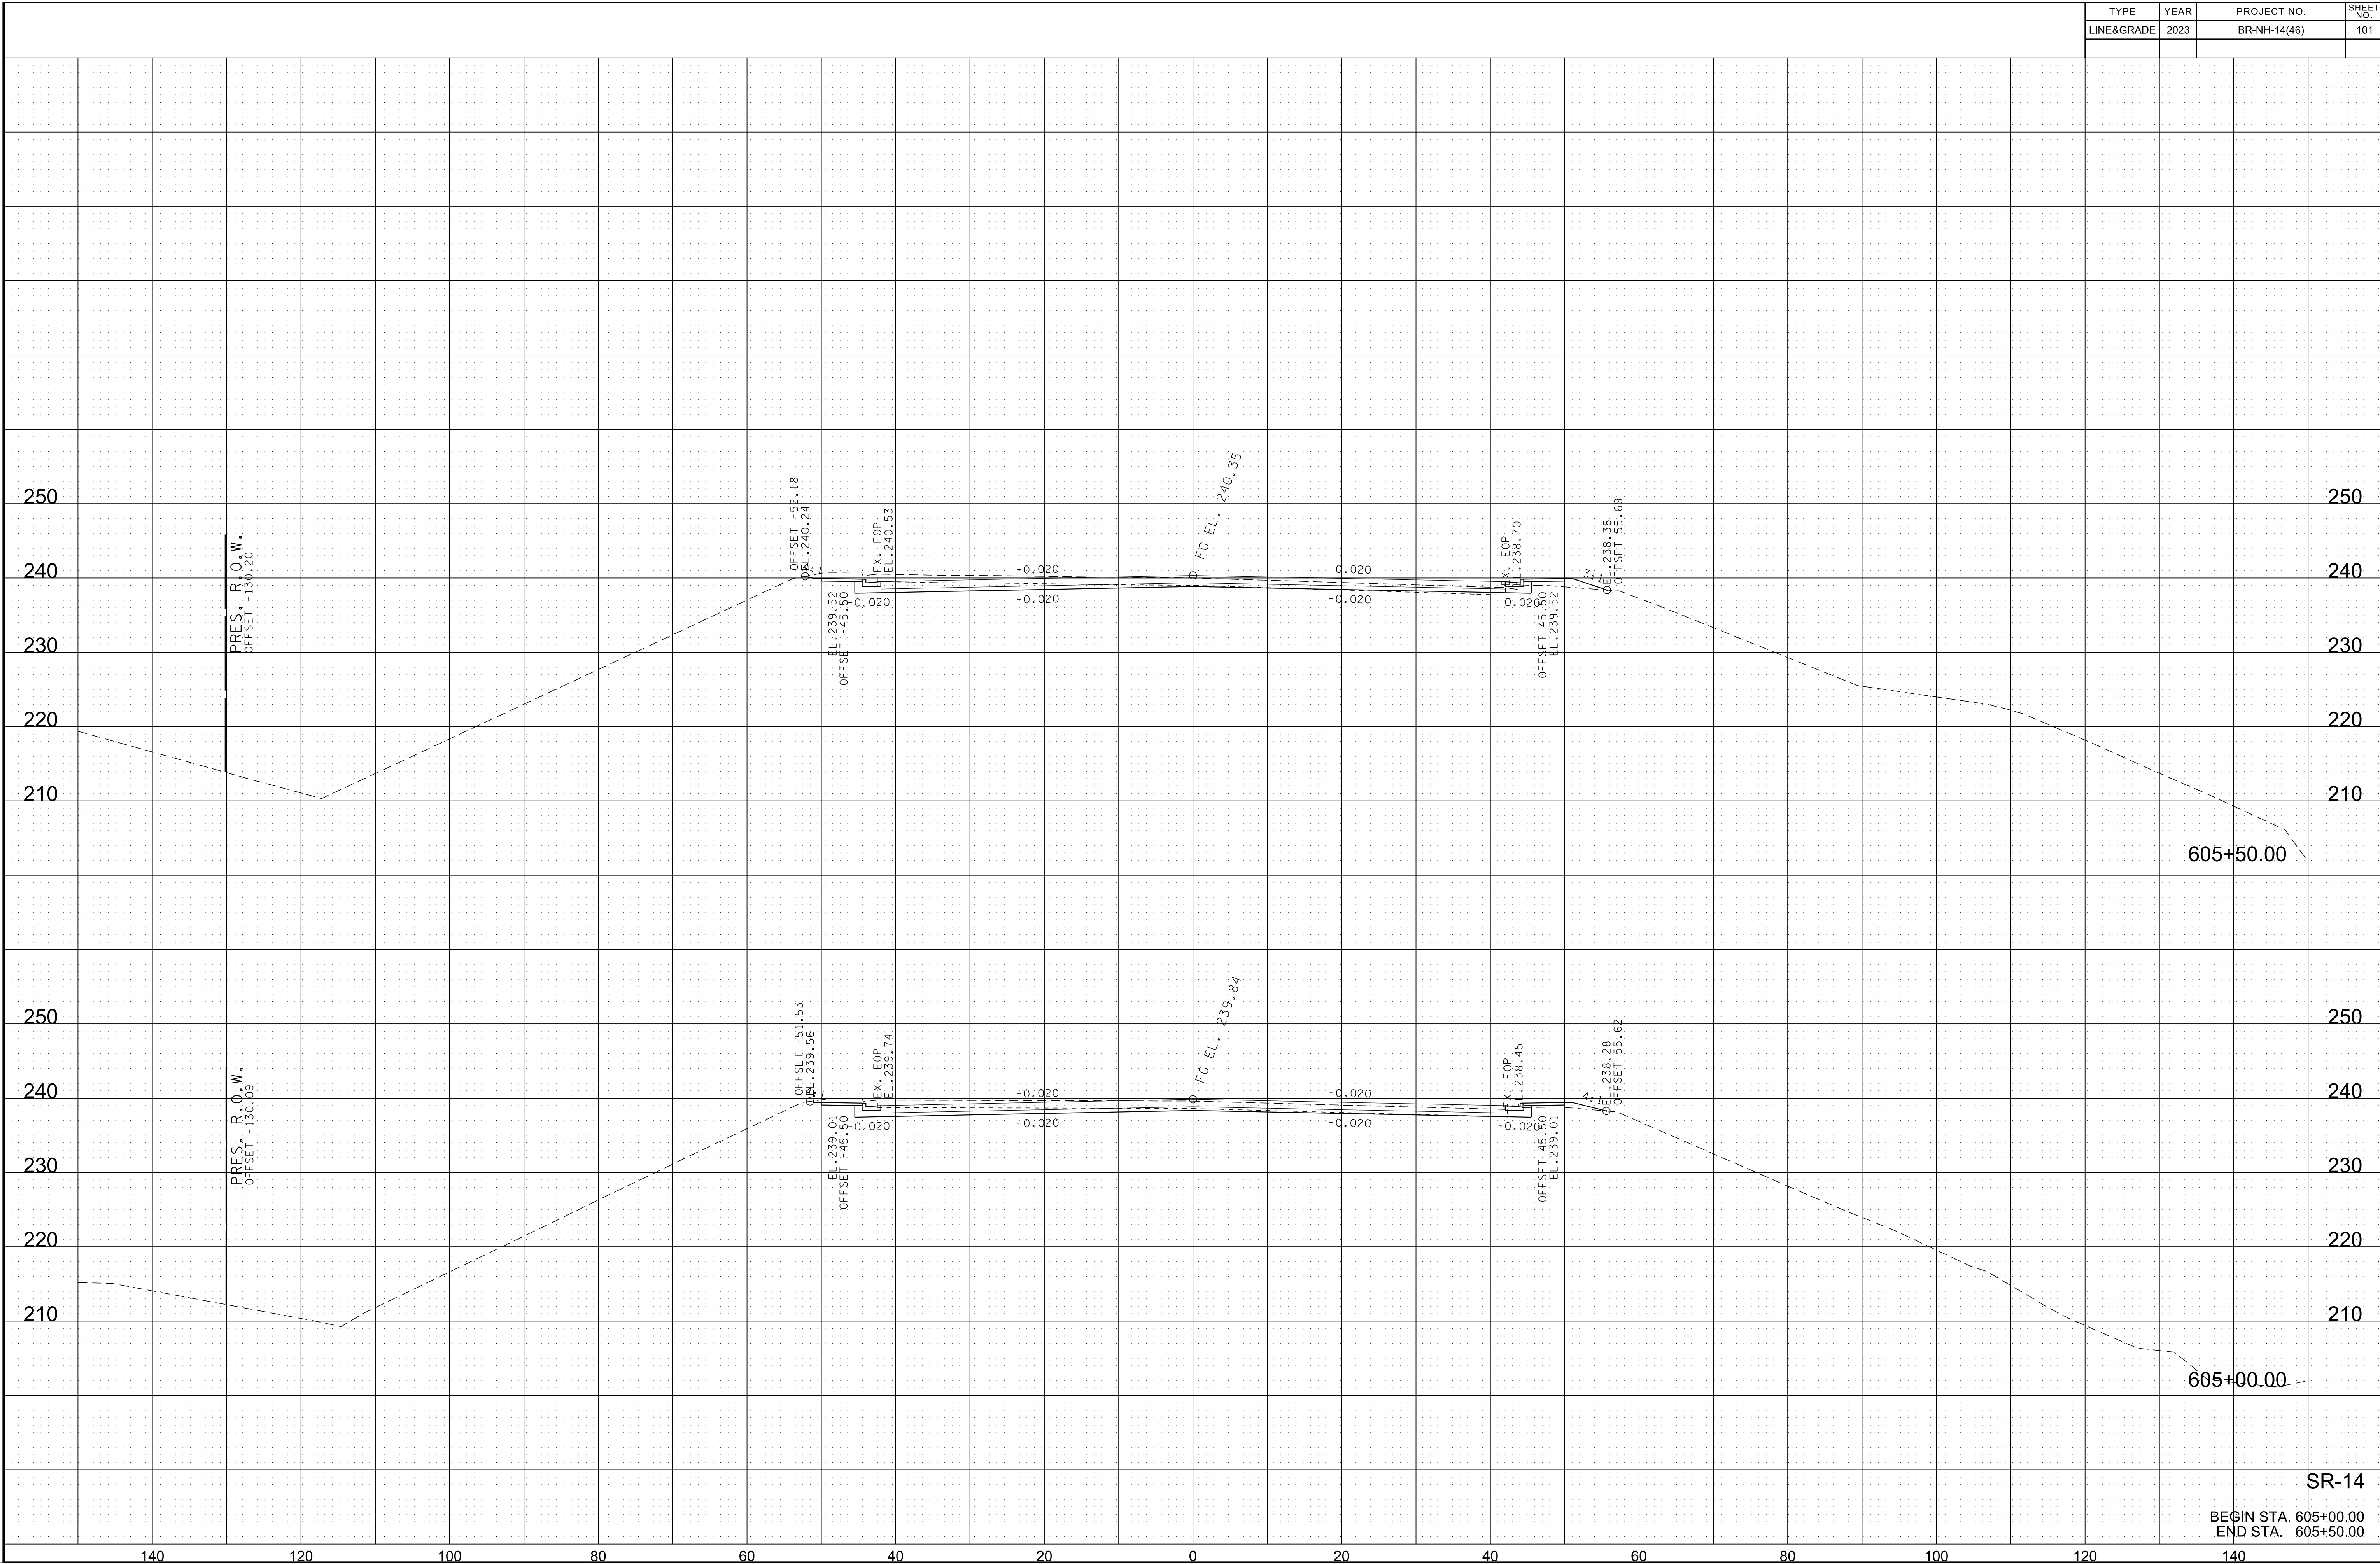

7/3/2023 6:59:38 PM
K:\MEM_Roadway\115004119 - SR 14 CMGC\Cadd\Plans\RR and Nonconnah Bridges\100 - MainlineXS.dgn

TYPE	YEAR	PROJECT NO.	SHEET NO.
LINE&GRADE	2023	BR-NH-14(46)	102

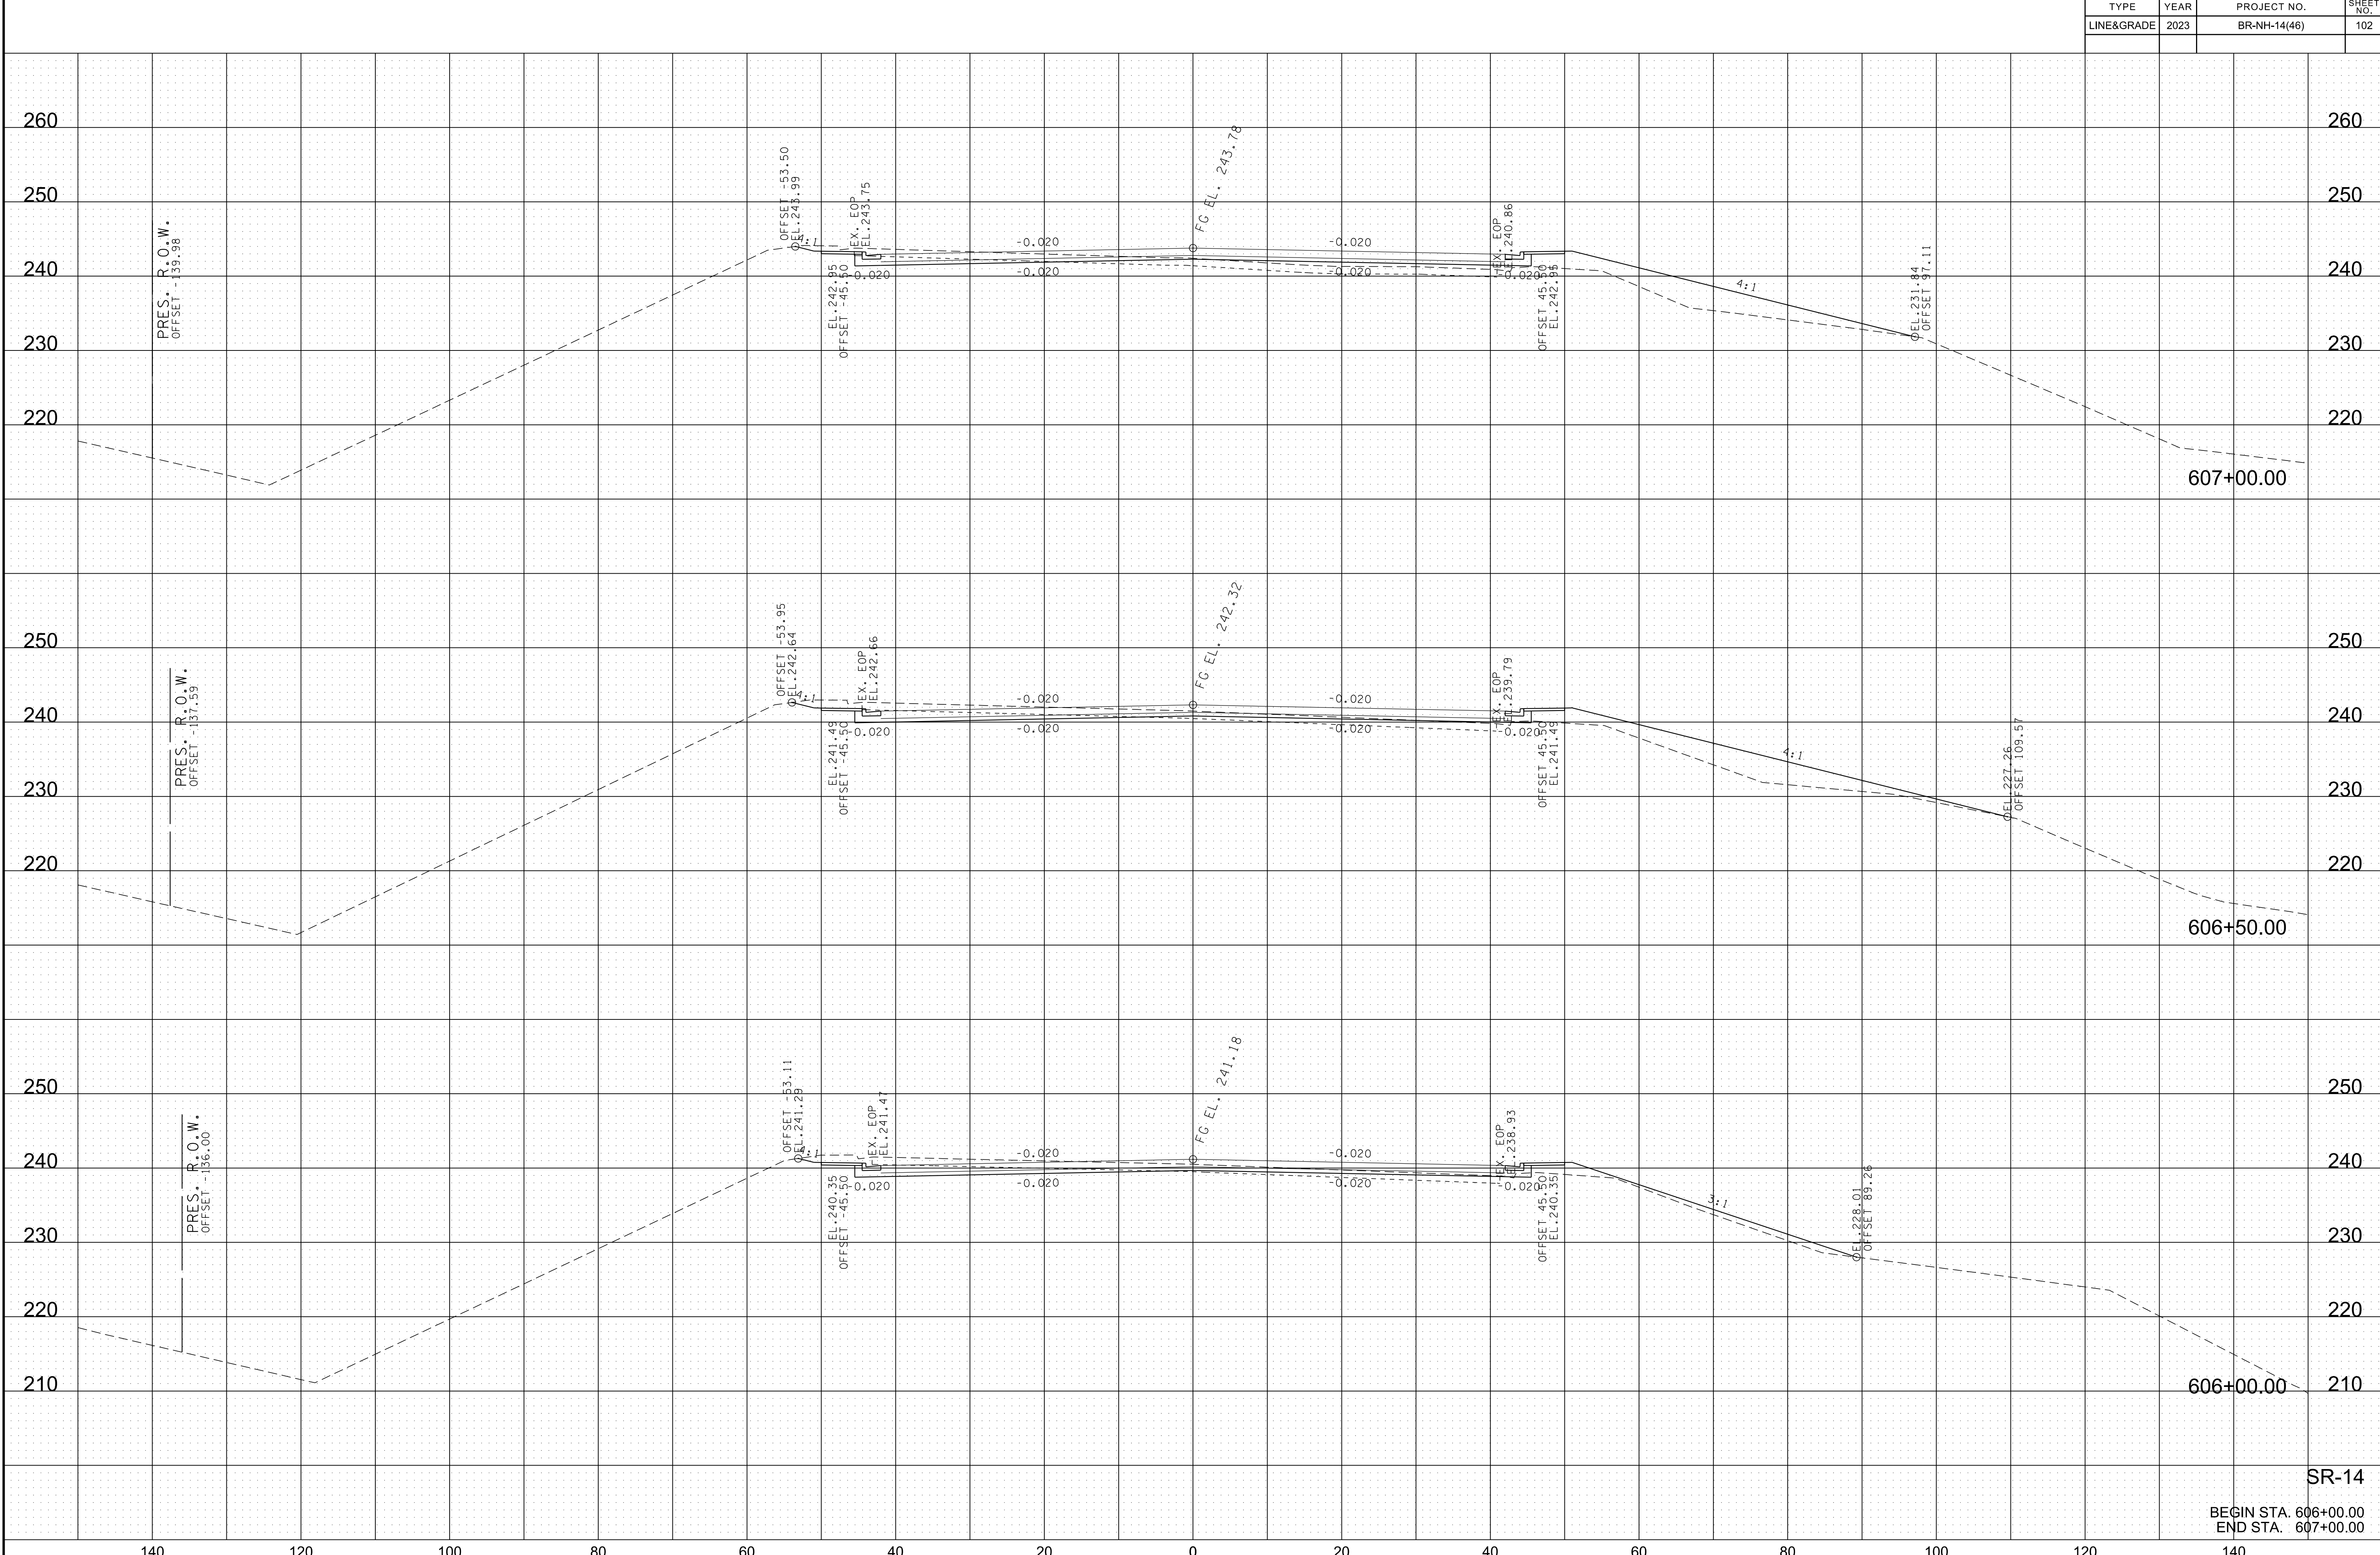


SR-14

BEGIN STA. 606+00.00
END STA. 607+00.00

7/3/2023 6:59:44 PM
K:\MEM_Roadway\115004119 - SR 14 CMGC\Cadd\Plans\RR and Nonconnah Bridges\100 - MainlineXS.dgn


TYPE	YEAR	PROJECT NO.	SHEET NO.
LINE&GRADE	2023	BR-NH-14(46)	104

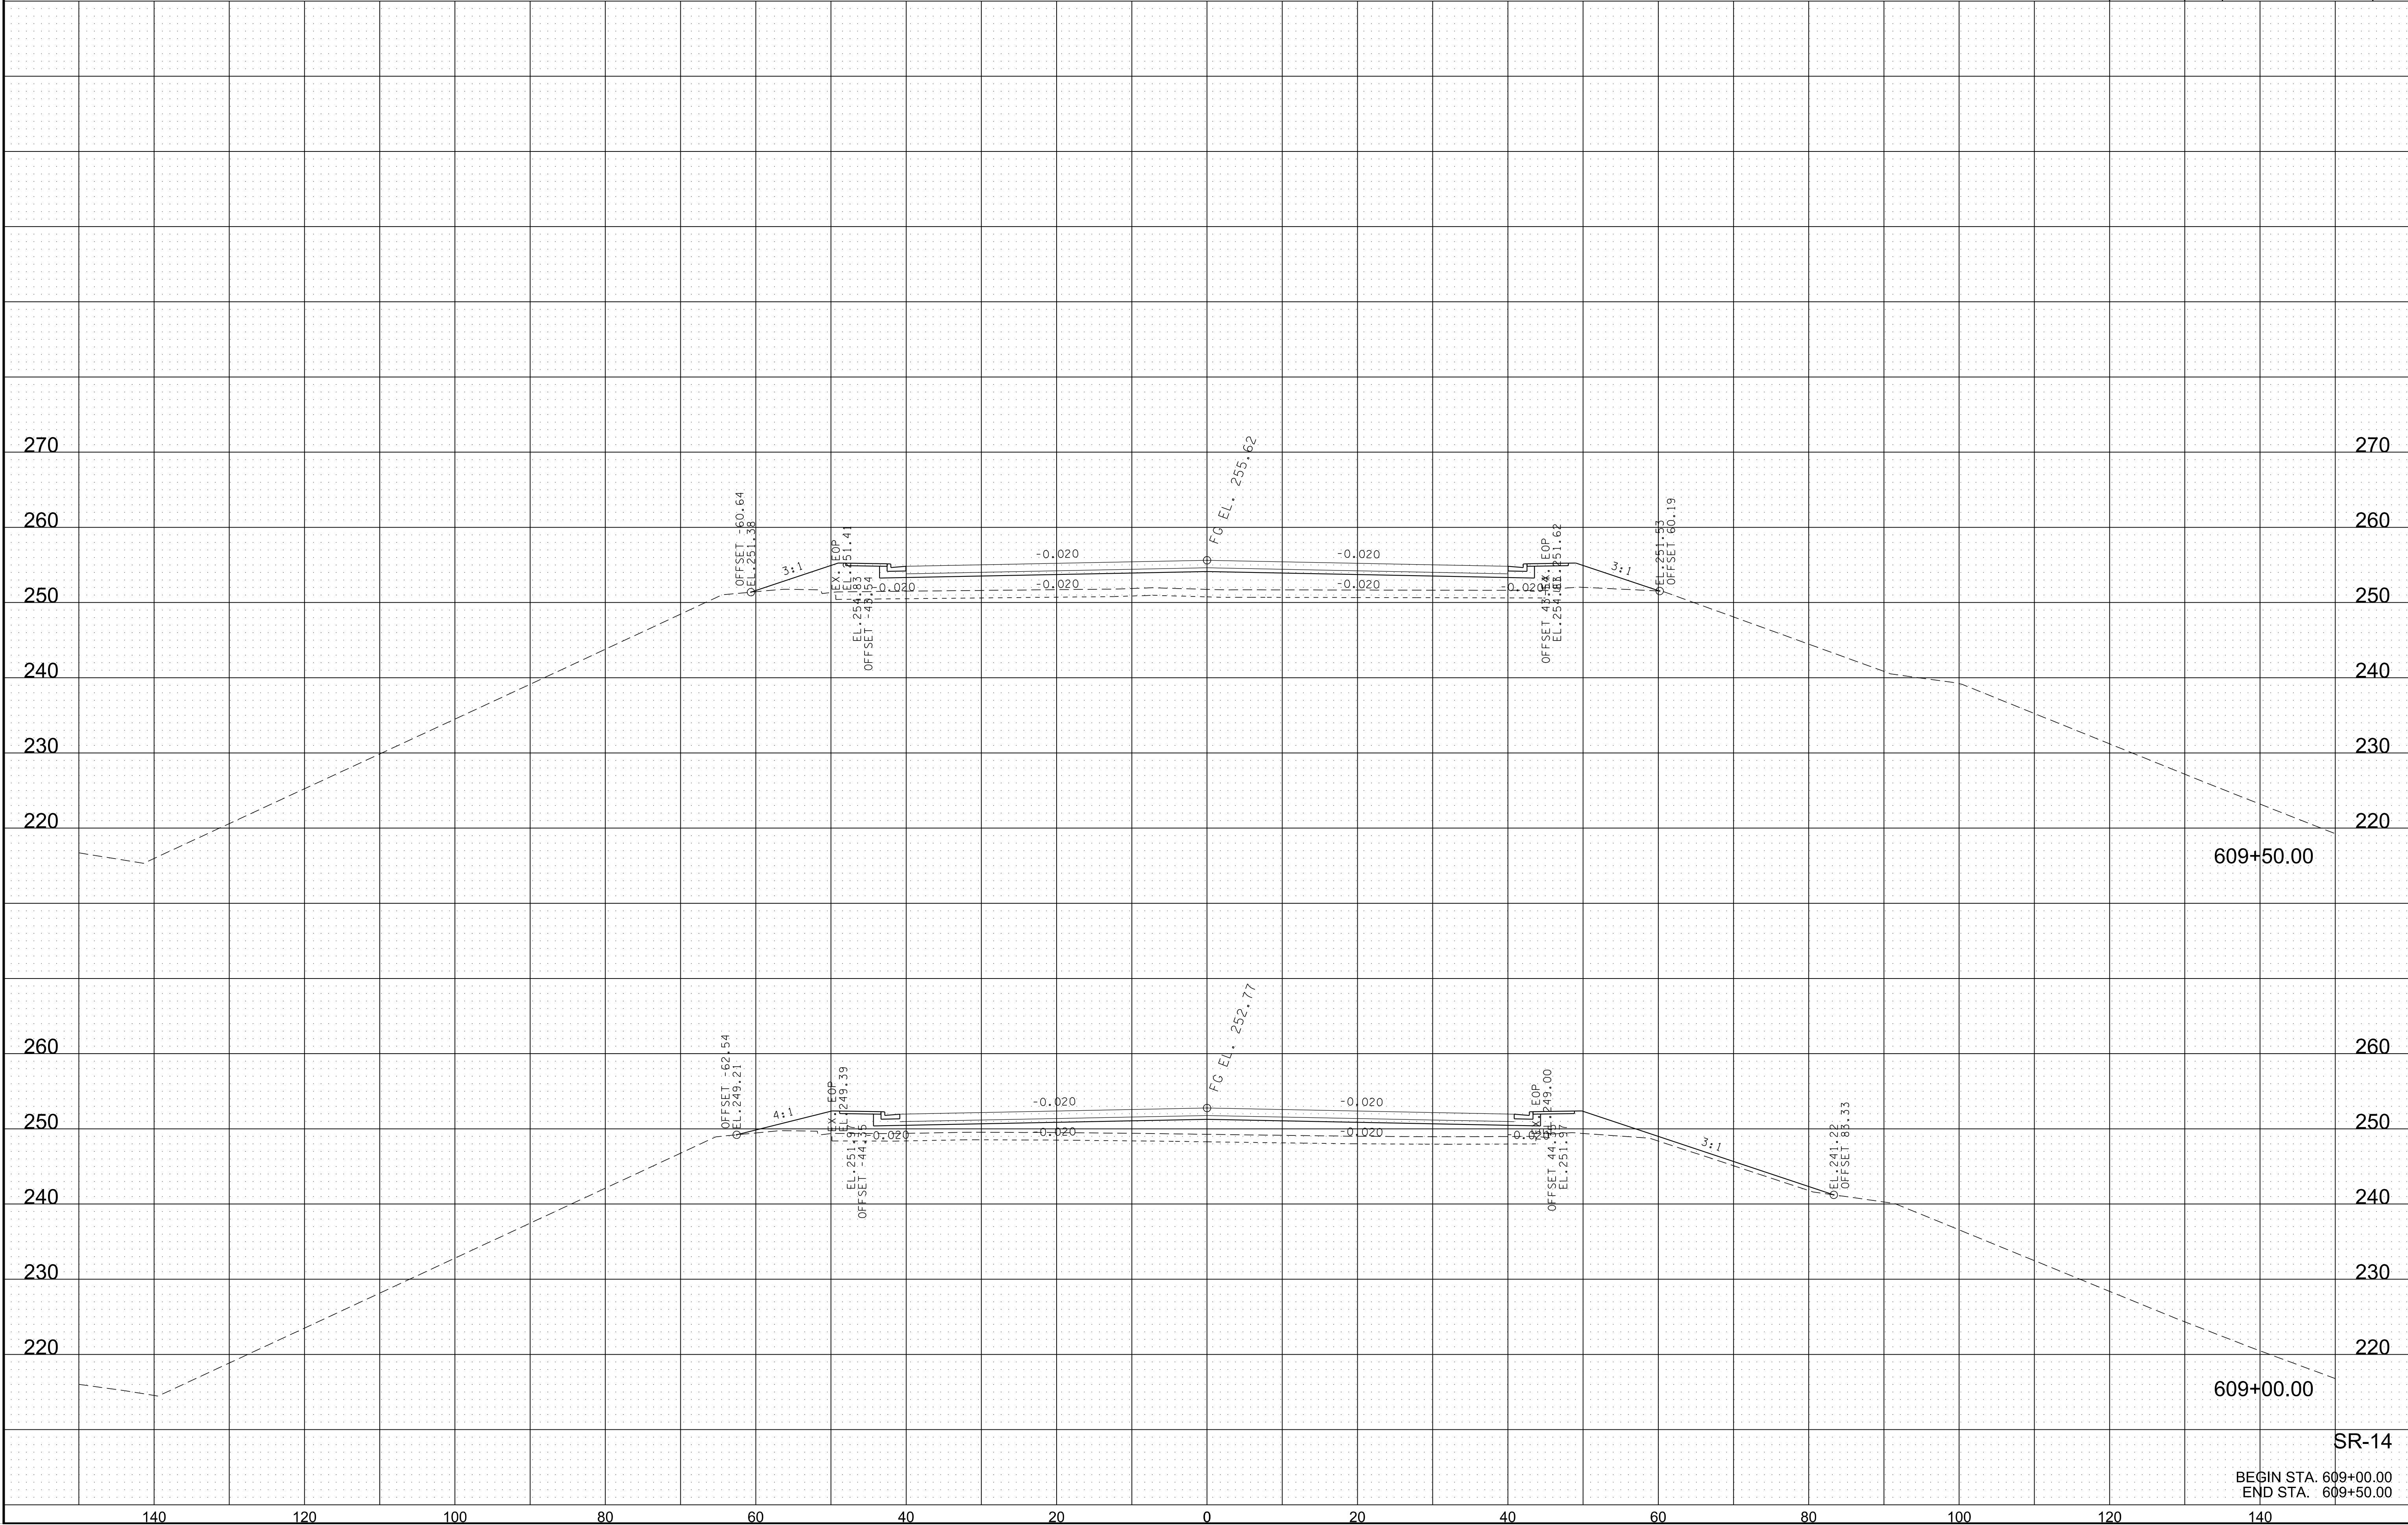

SR-14
BEGIN STA. 609+00.00
END STA. 609+50.00

7/3/2023 6:59:47 PM
K:\MEM_Roadway\115004119 - SR 14 CMGC\Cadd\Plans\RR and Nonconnah Bridges\100 - MainlineXS.dgn

TYPE	YEAR	PROJECT NO.	SHEET NO.
LINE&GRADE	2023	BR-NH-14(46)	105

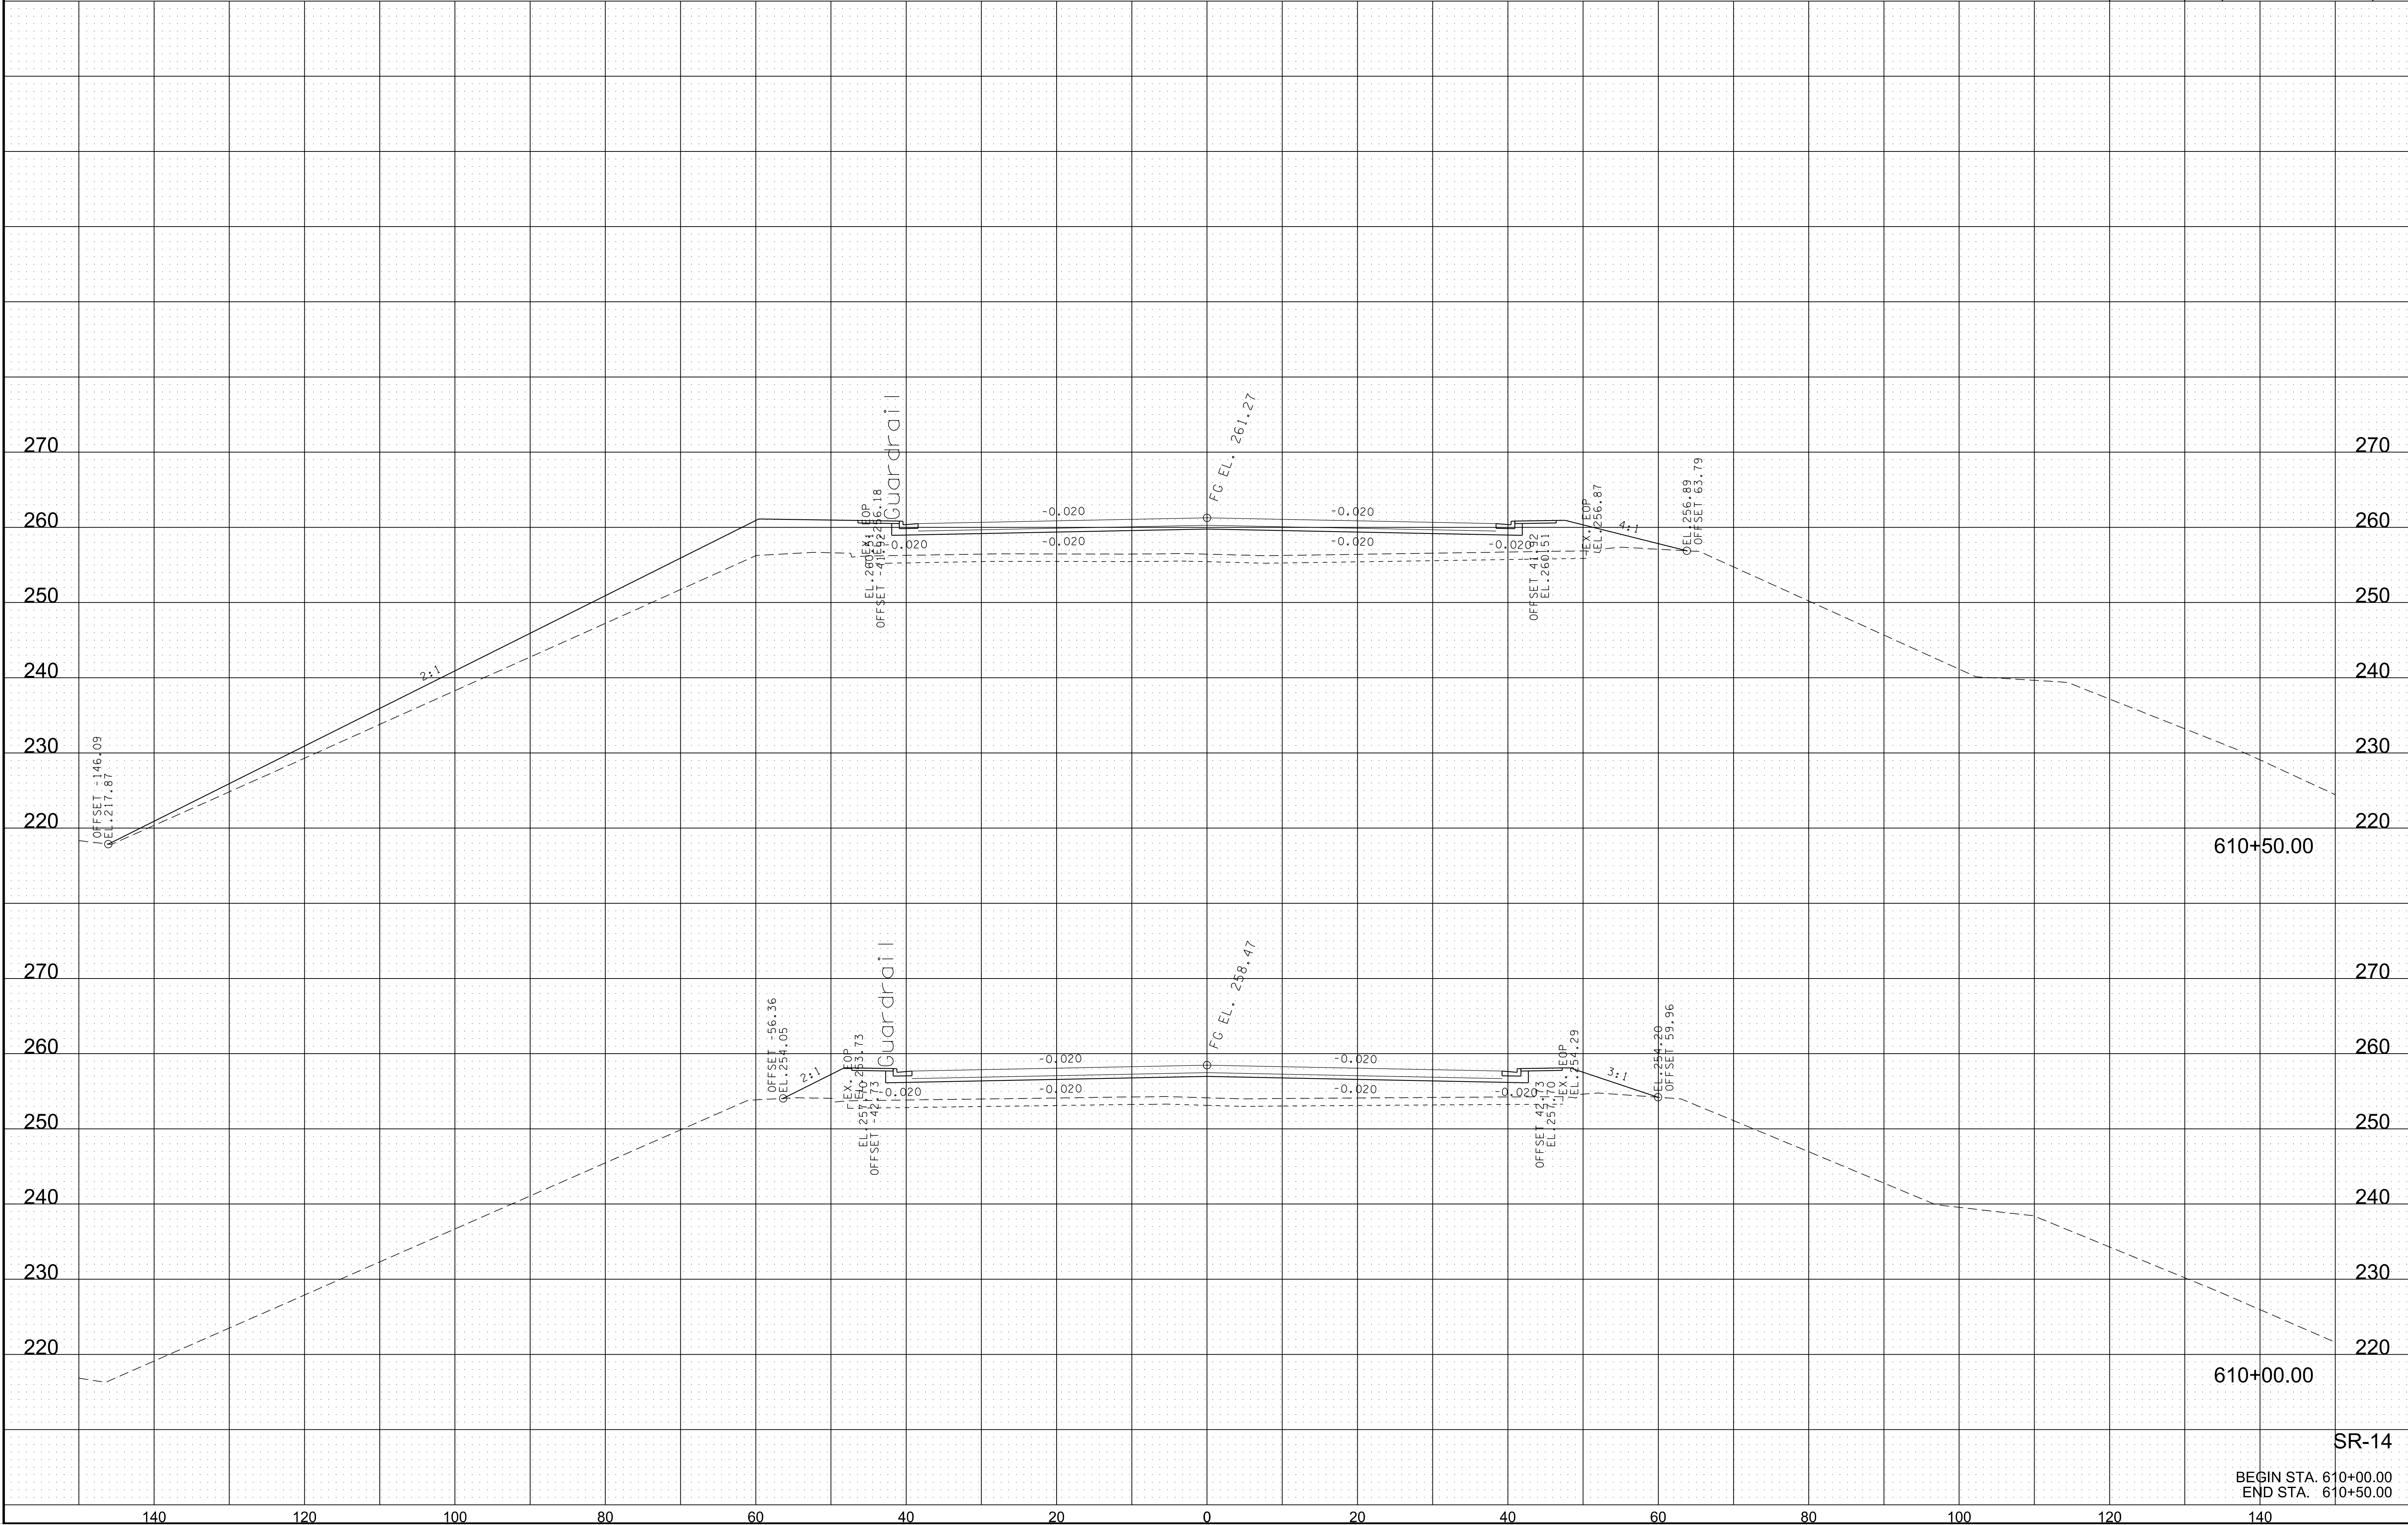


SR-14

BEGIN STA. 610+00.00
END STA. 610+50.00


7/3/2023 6:59:49 PM
K:\MEM_Roadway\115004119 - SR 14 CMGC\Cadd\Plans\RR and Nonconnah Bridges\100 - MainlineXS.dgn

TYPE	YEAR	PROJECT NO.	SHEET NO.
LINE&GRADE	2023	BR-NH-14(46)	106

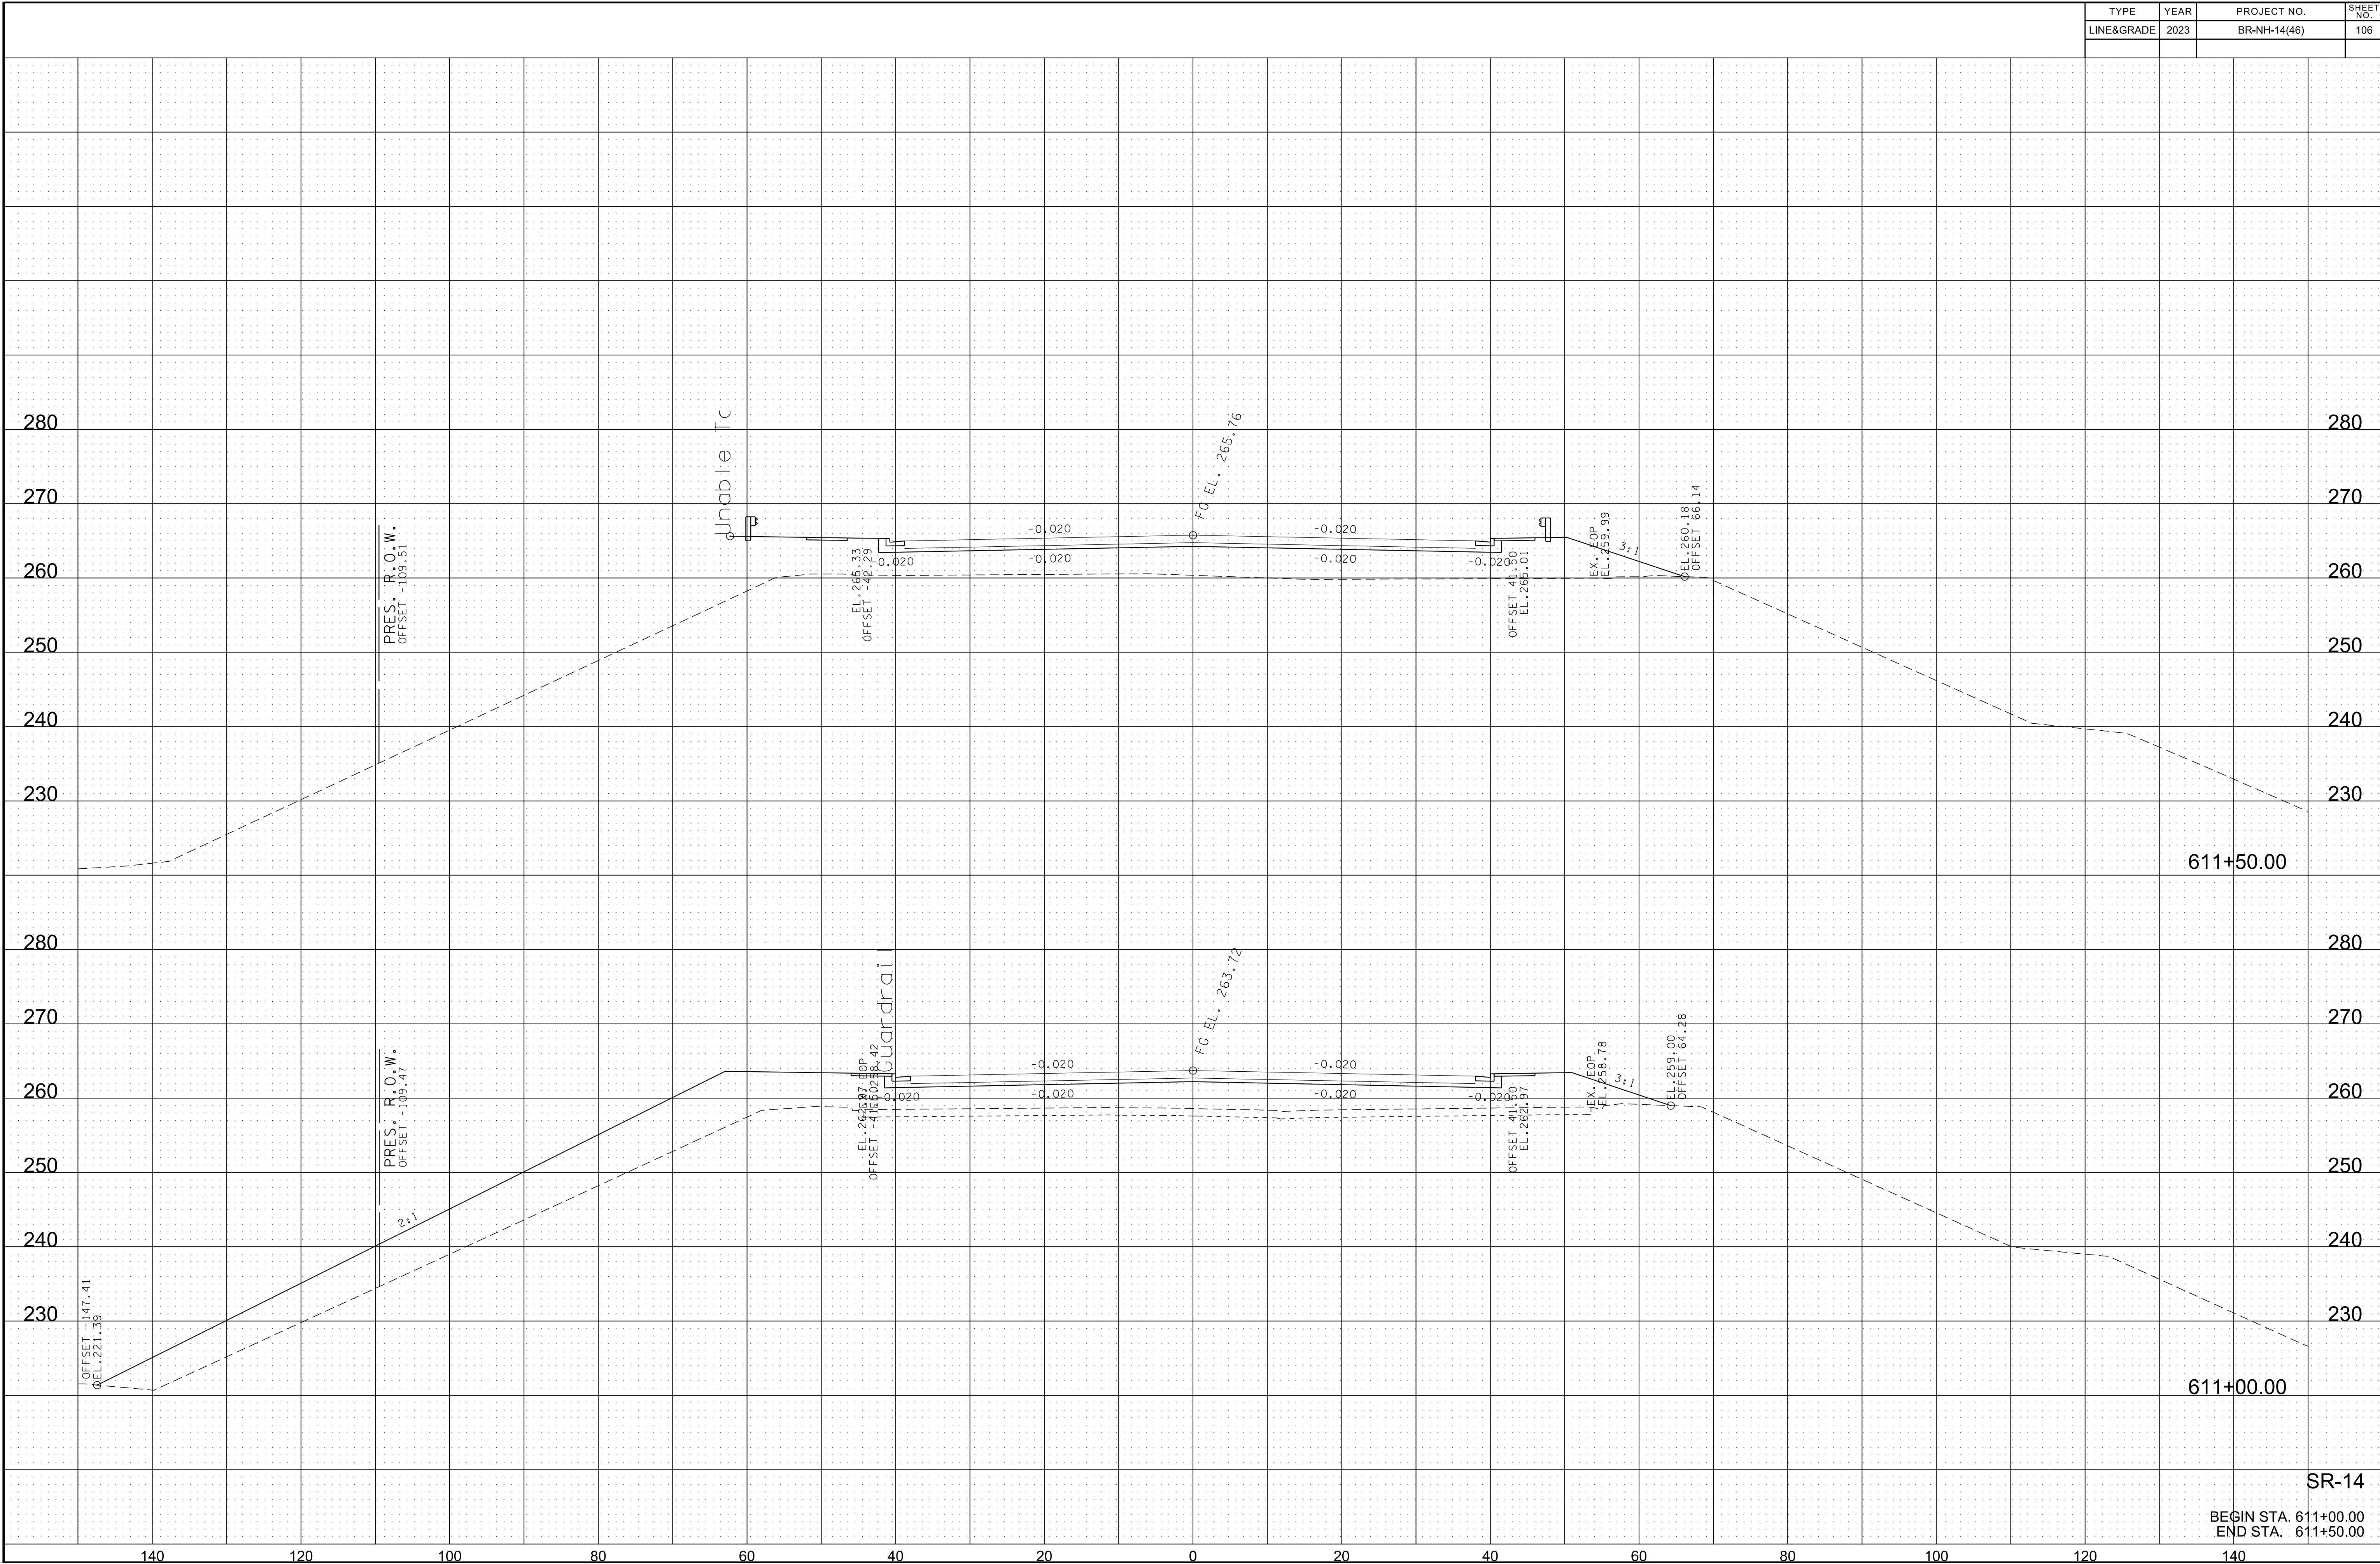


7/3/2023 6:59:54 PM
K:\MEM_Roadway\115004119 - SR 14 CMGC\Cadd\Plans\RR and Nonconnah Bridges\100 - MainlineXS.dgn

TYPE	YEAR	PROJECT NO.	SHEET NO.
LINE&GRADE	2023	BR-NH-14(46)	108

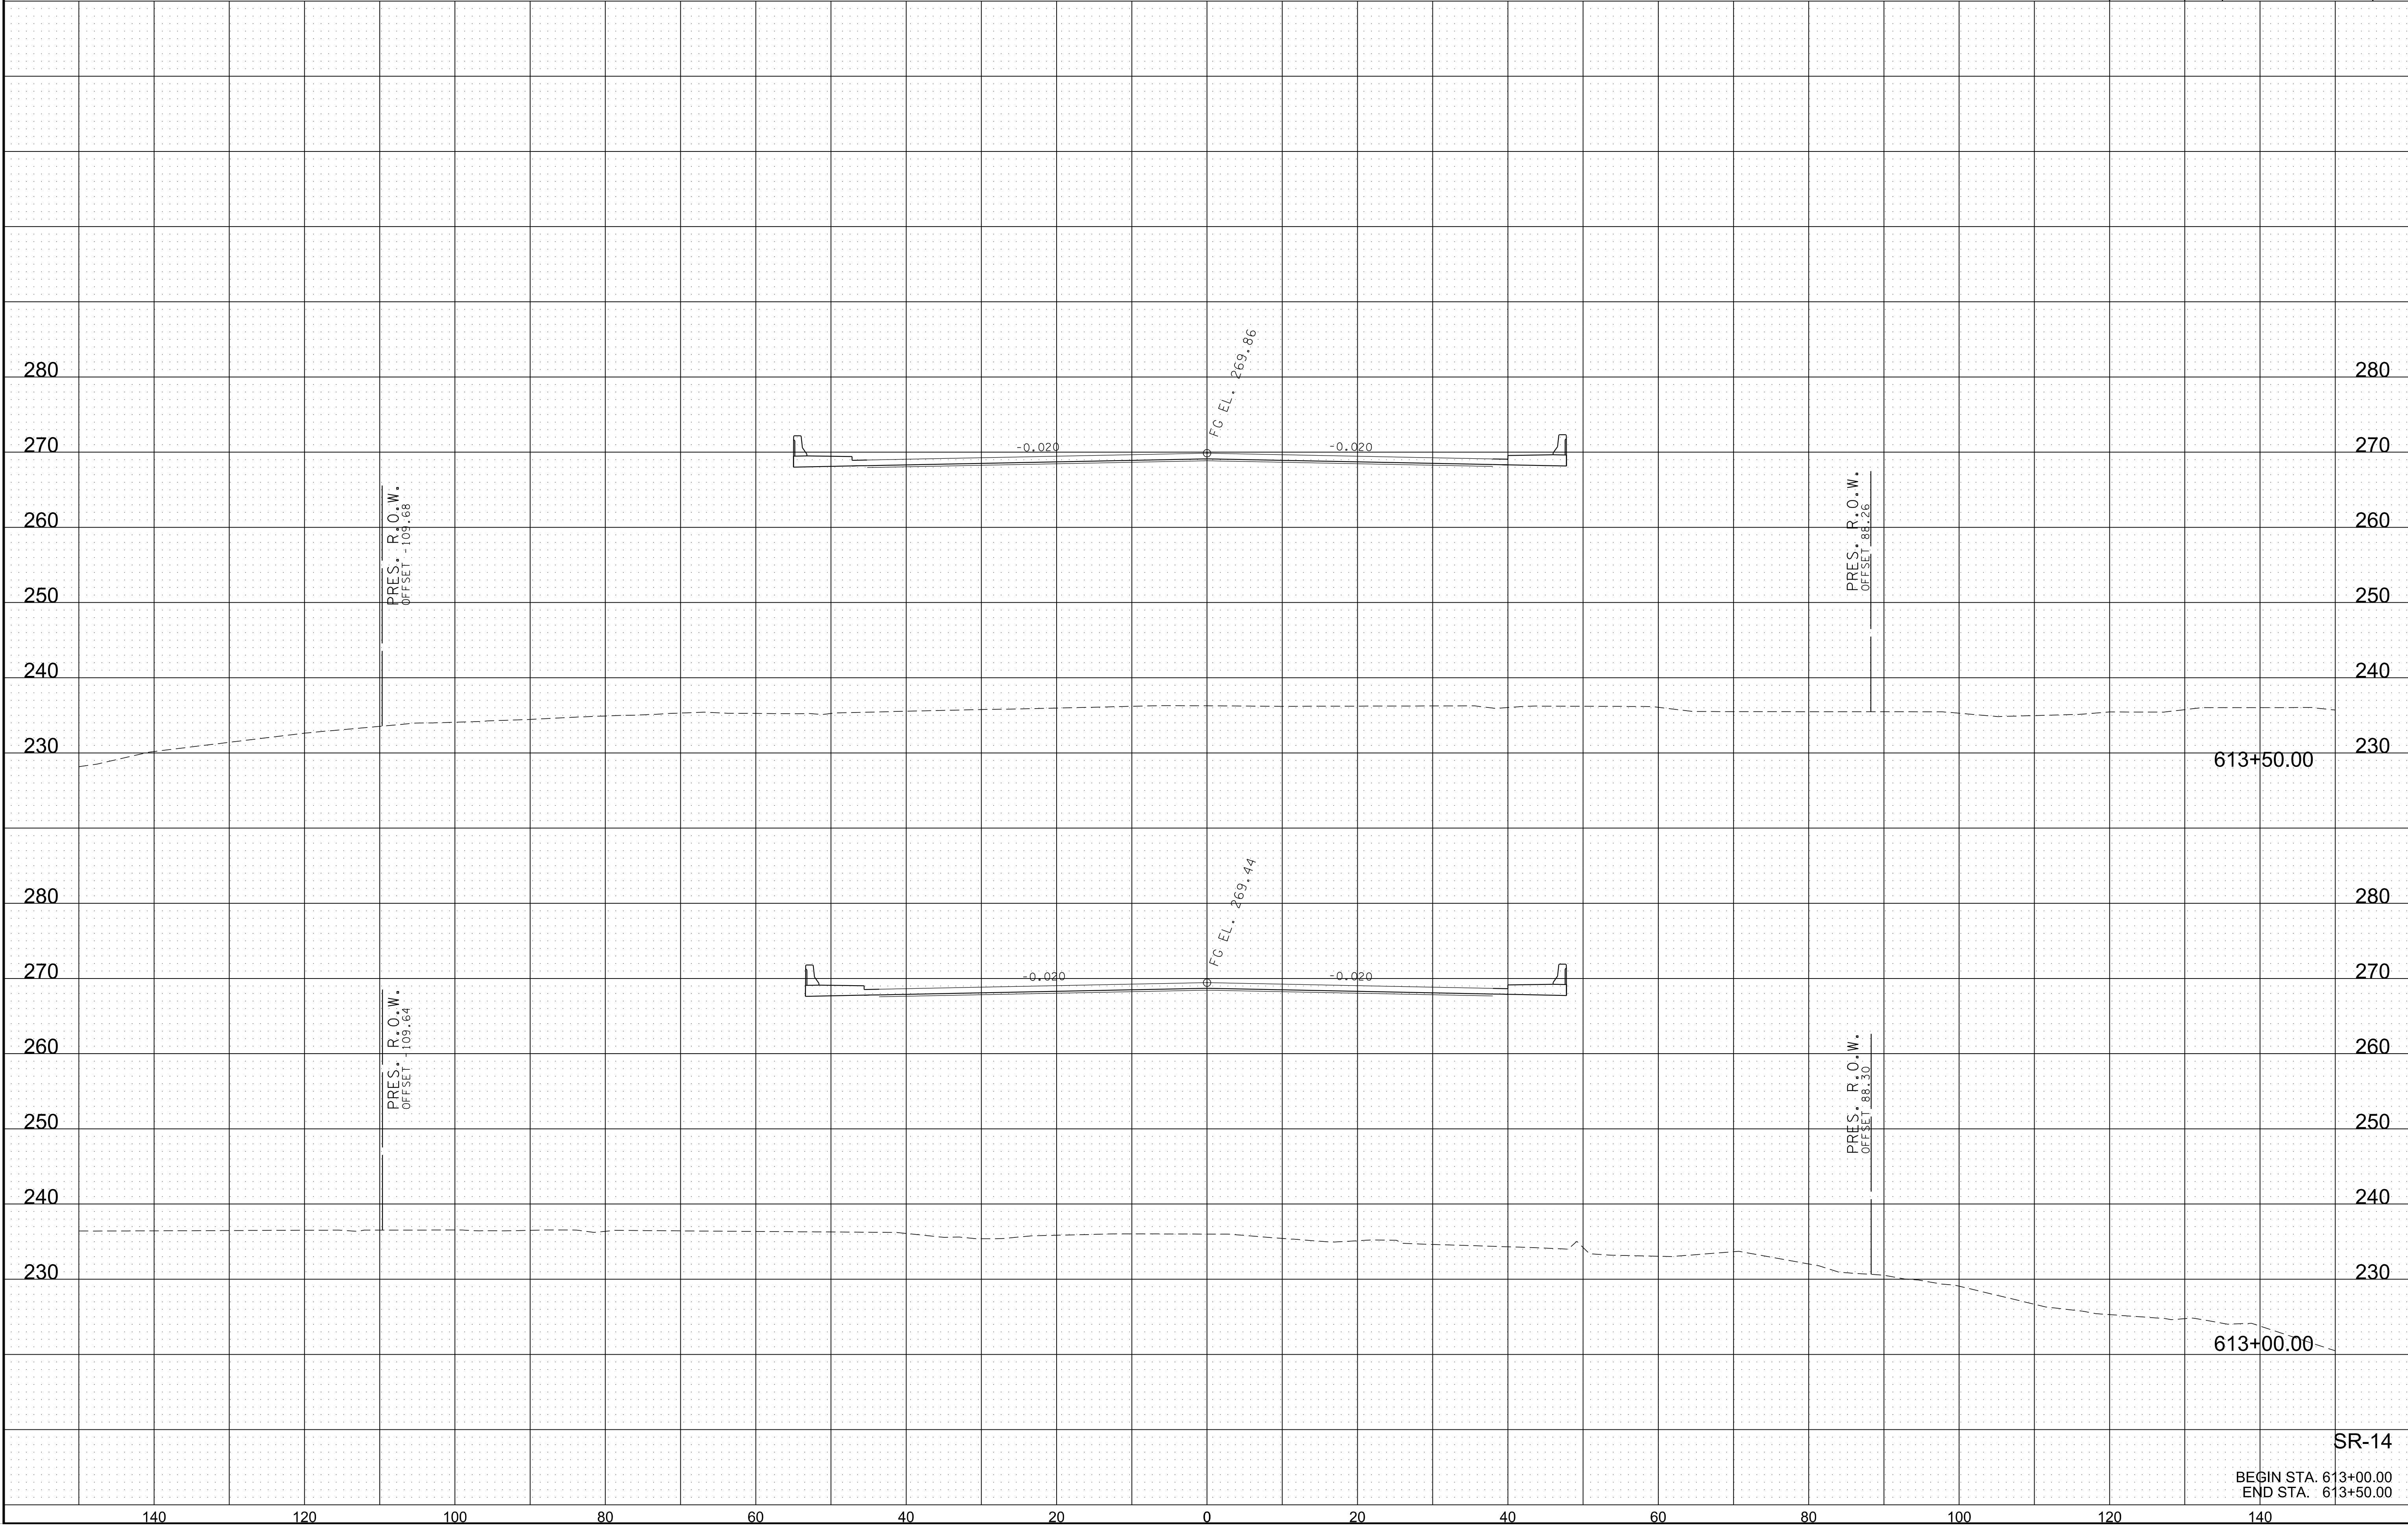


7/3/2023 6:59:57 PM
K:\MEM_Roadway\115004119 - SR 14 CMGC\Cadd\Plans\RR and Nonconnah Bridges\100 - MainlineXS.dgn

TYPE	YEAR	PROJECT NO.	SHEET NO.
LINE&GRADE	2023	BR-NH-14(46)	109

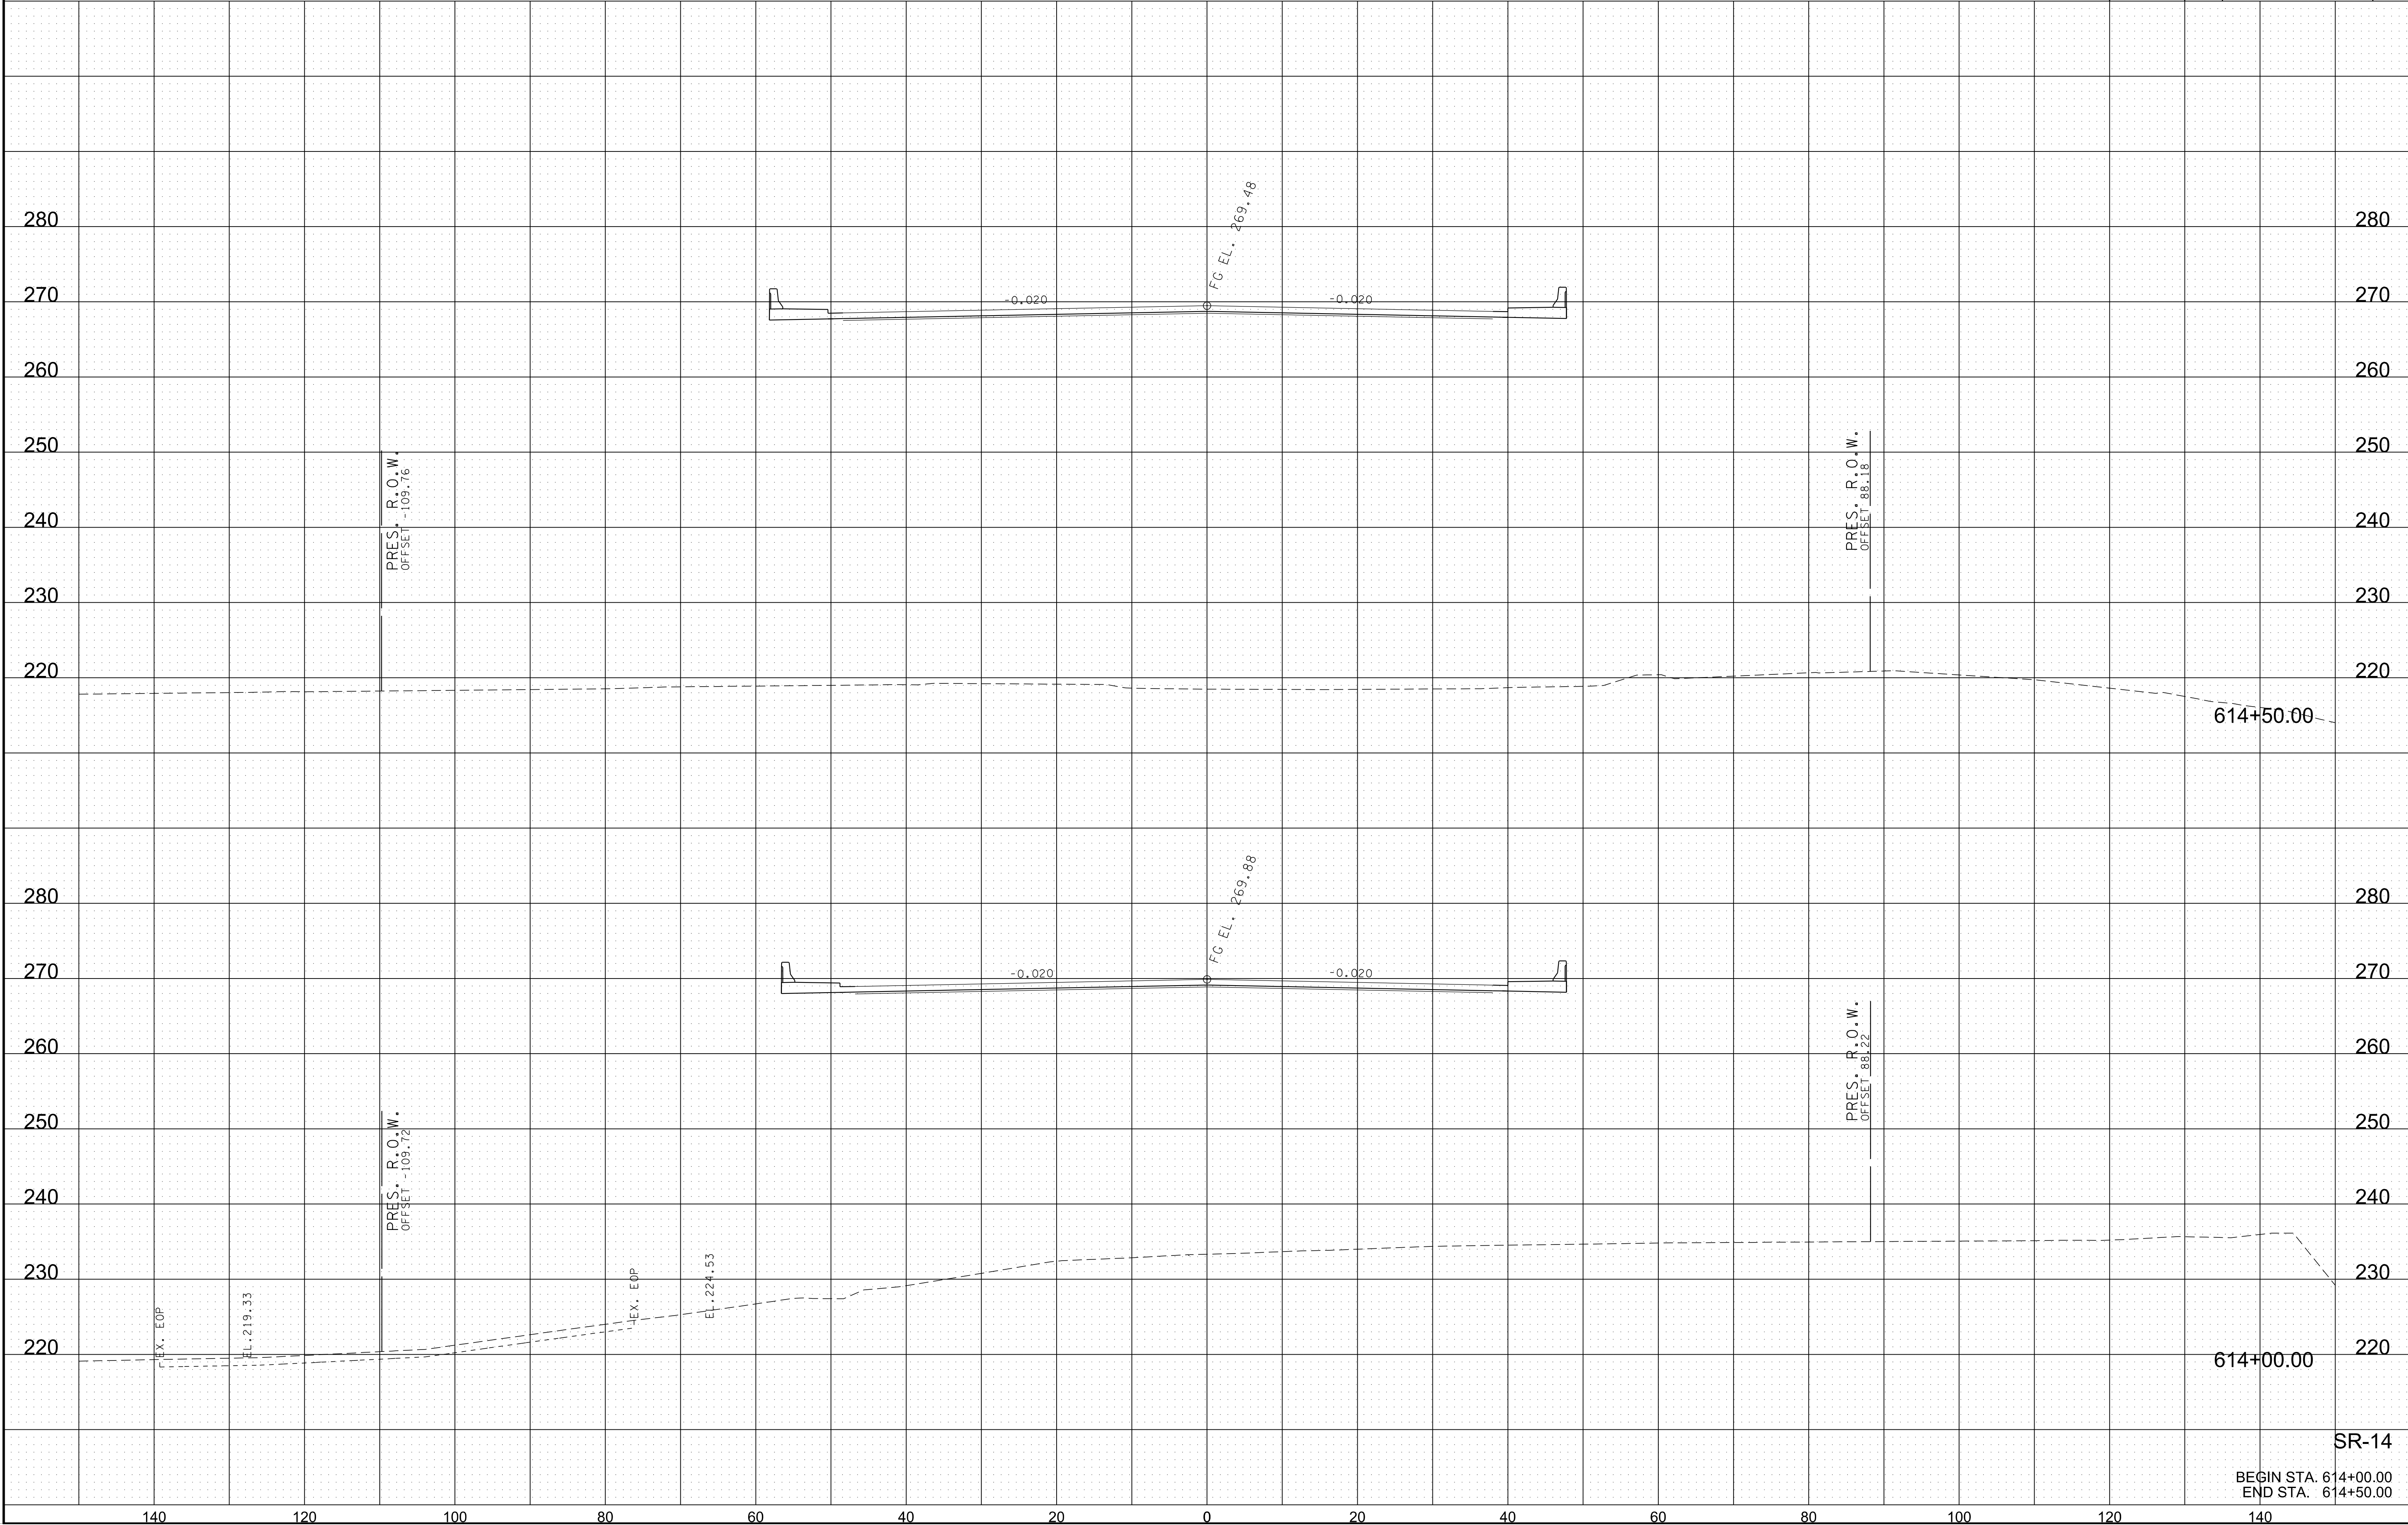

7/3/2023 7:00:00 PM
K:\MEM_Roadway\115004119 - SR 14 CMGC\Cadd\Plans\RR and Nonconnah Bridges\100 - MainlineXS.dgn

TYPE	YEAR	PROJECT NO.	SHEET NO.
LINE&GRADE	2023	BR-NH-14(46)	110

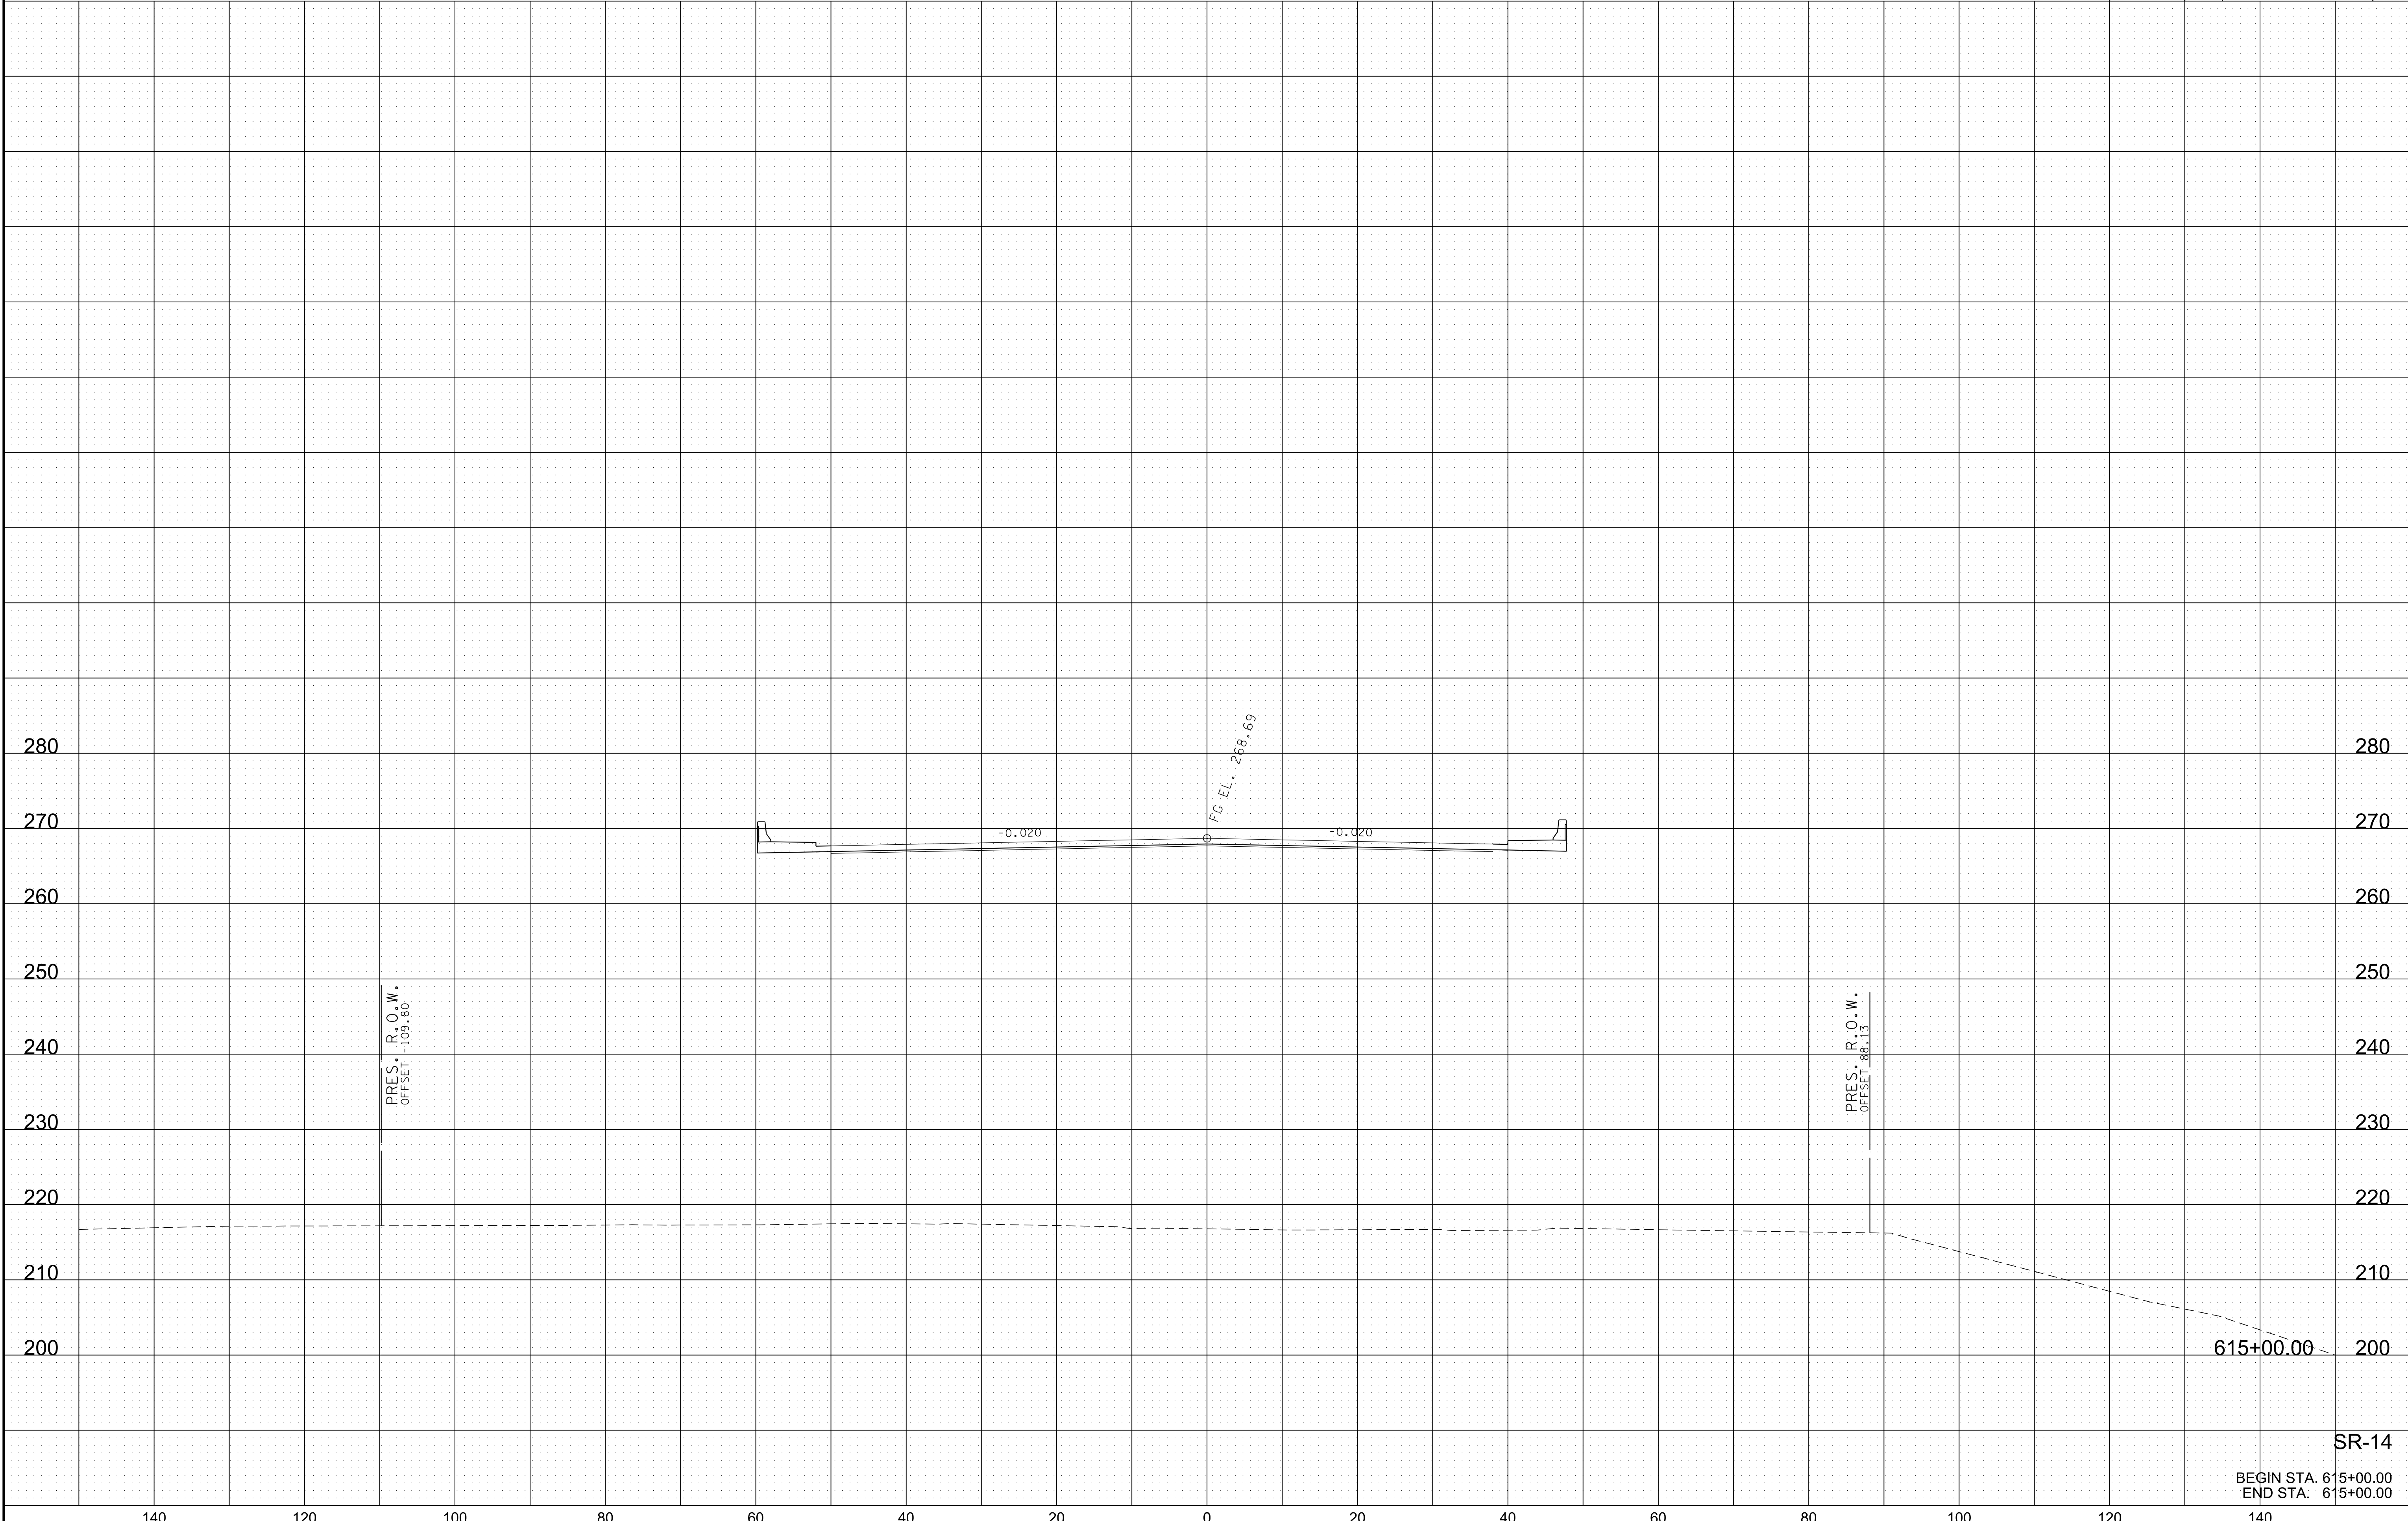


SR-14

BEGIN STA. 615+00.00
END STA. 615+00.00


7/3/2023 7:00:02 PM
K:\MEM_Roadway\115004119 - SR 14 CMGC\Cadd\Plans\RR and Nonconnah Bridges\100 - MainlineXS.dgn

TYPE	YEAR	PROJECT NO.	SHEET NO.
LINE&GRADE	2023	BR-NH-14(46)	111

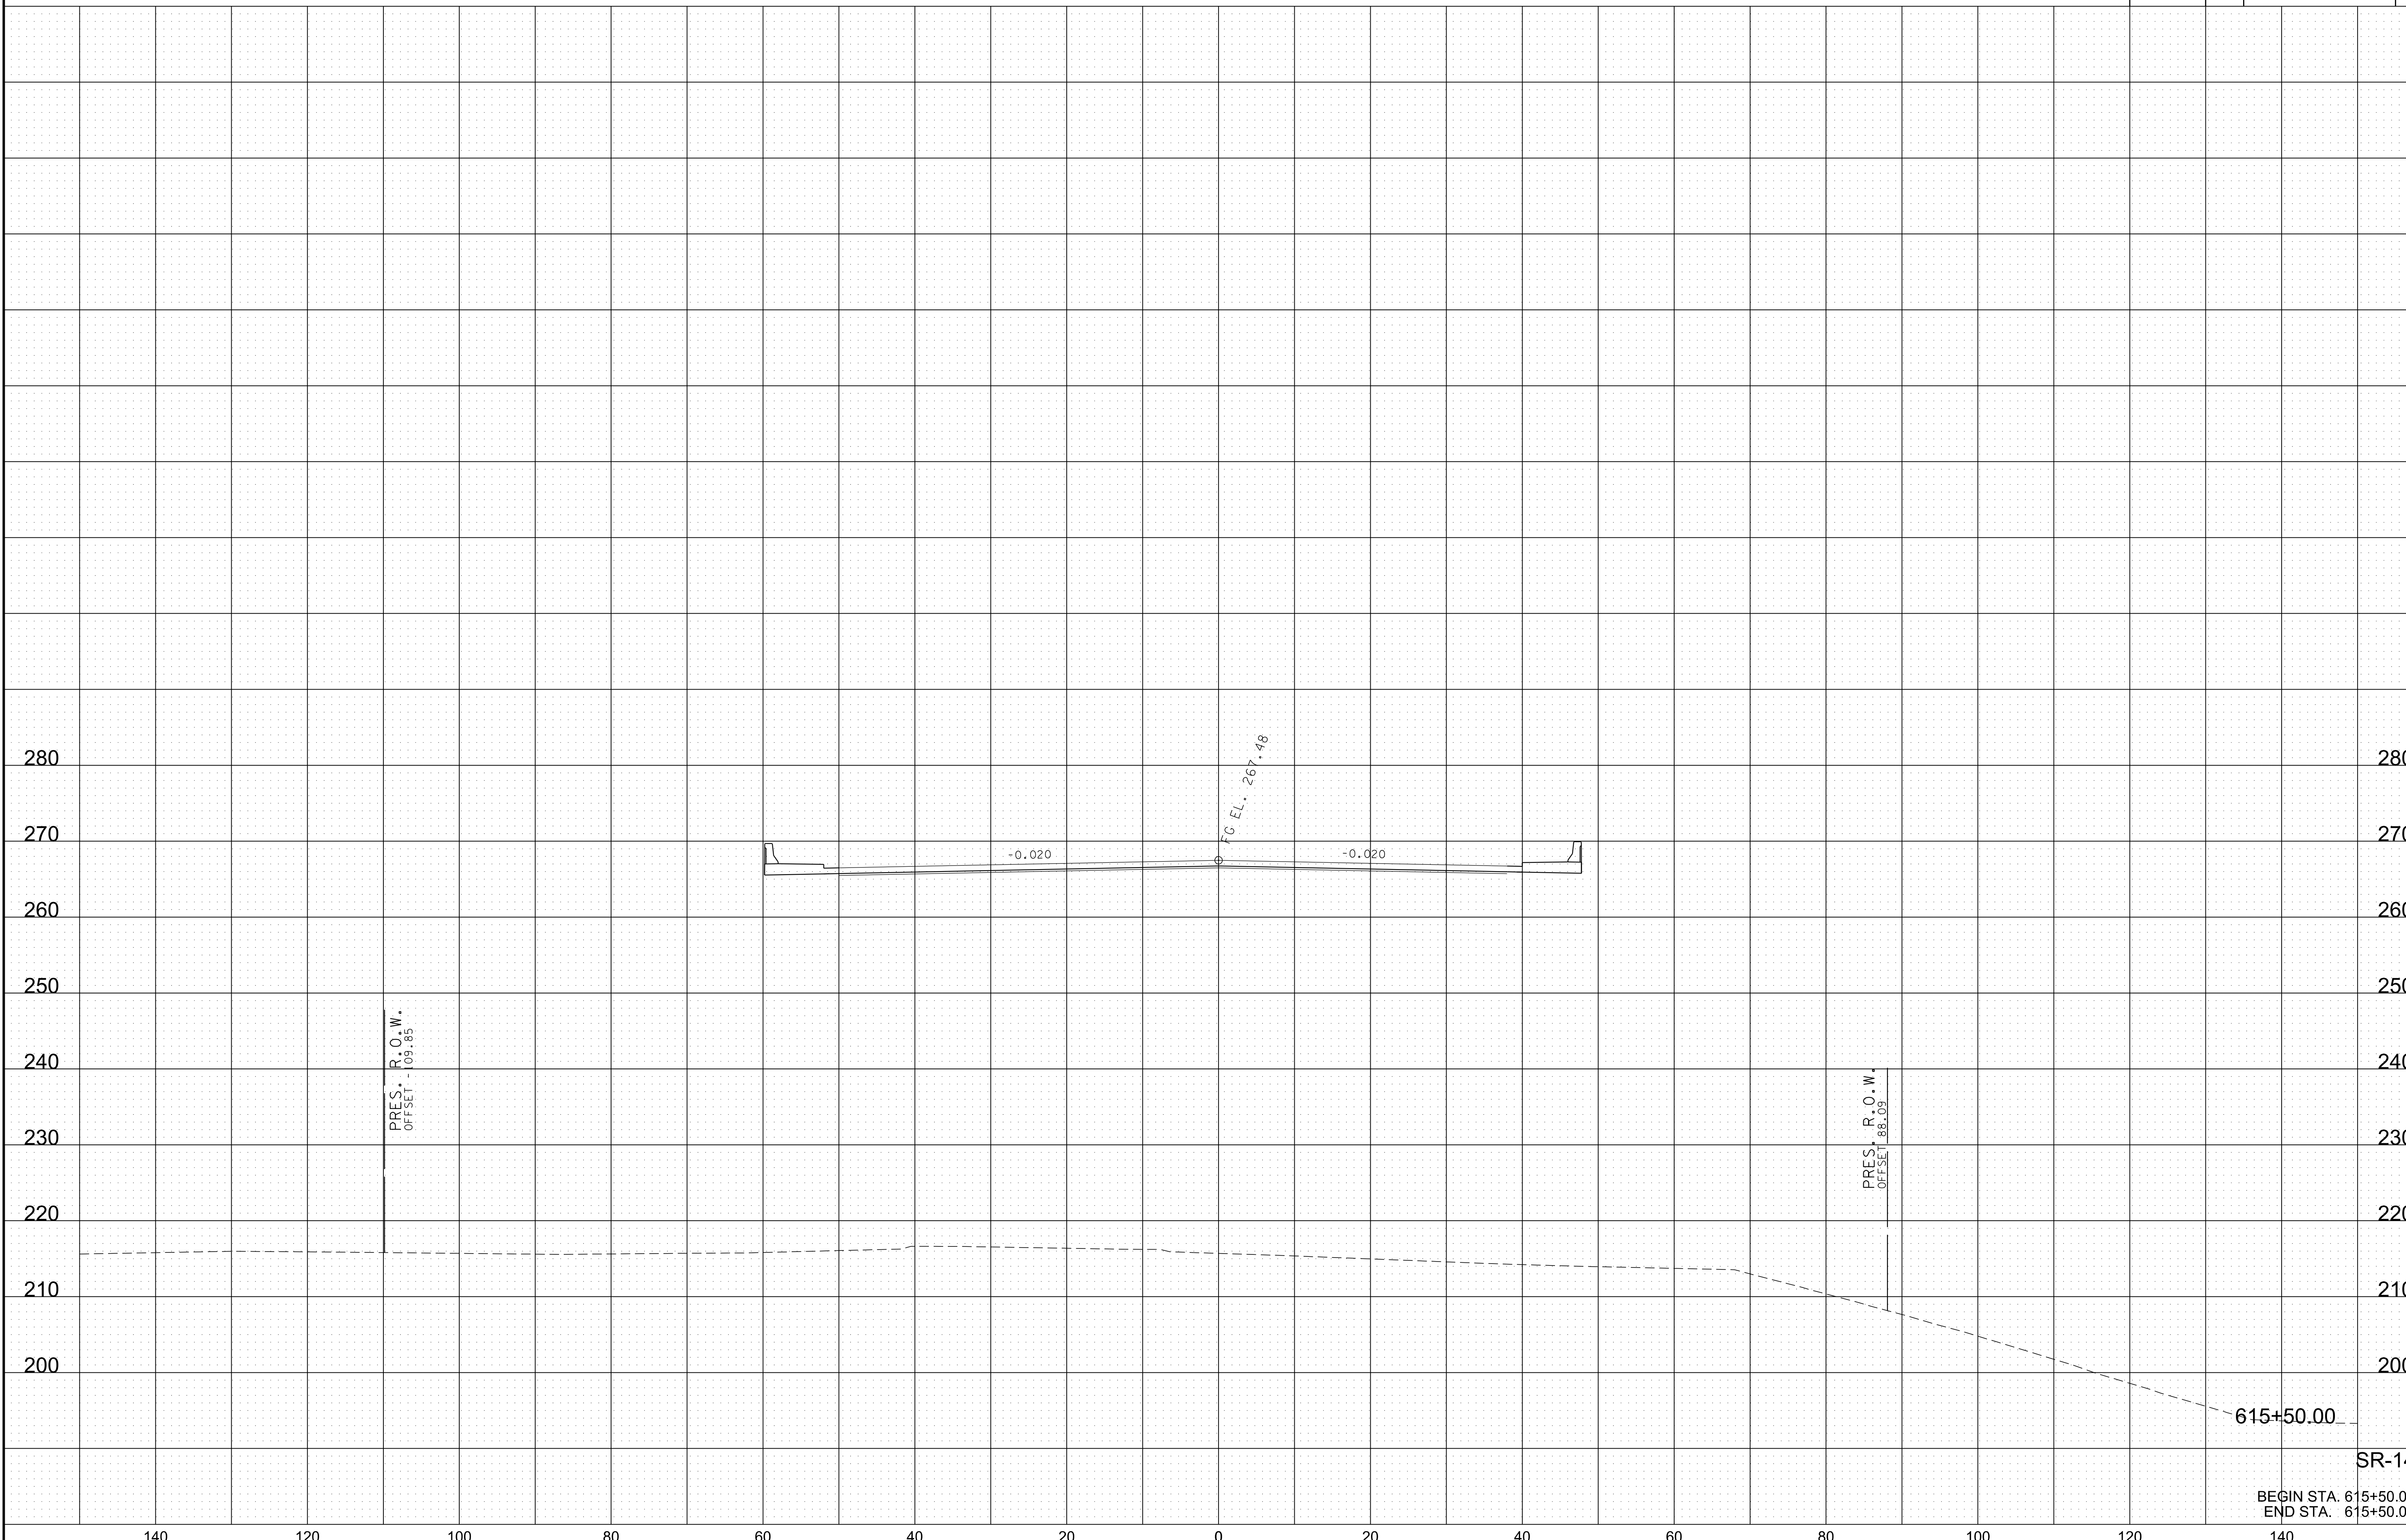

7/3/2023 7:00:05 PM
K:\MEM_Roadway\115004119 - SR 14 CMGC\Cadd\Plans\RR and Nonconnah Bridges\100 - MainlineXS.dgn


TYPE	YEAR	PROJECT NO.	SHEET NO.
LINE&GRADE	2023	BR-NH-14(46)	112
			280

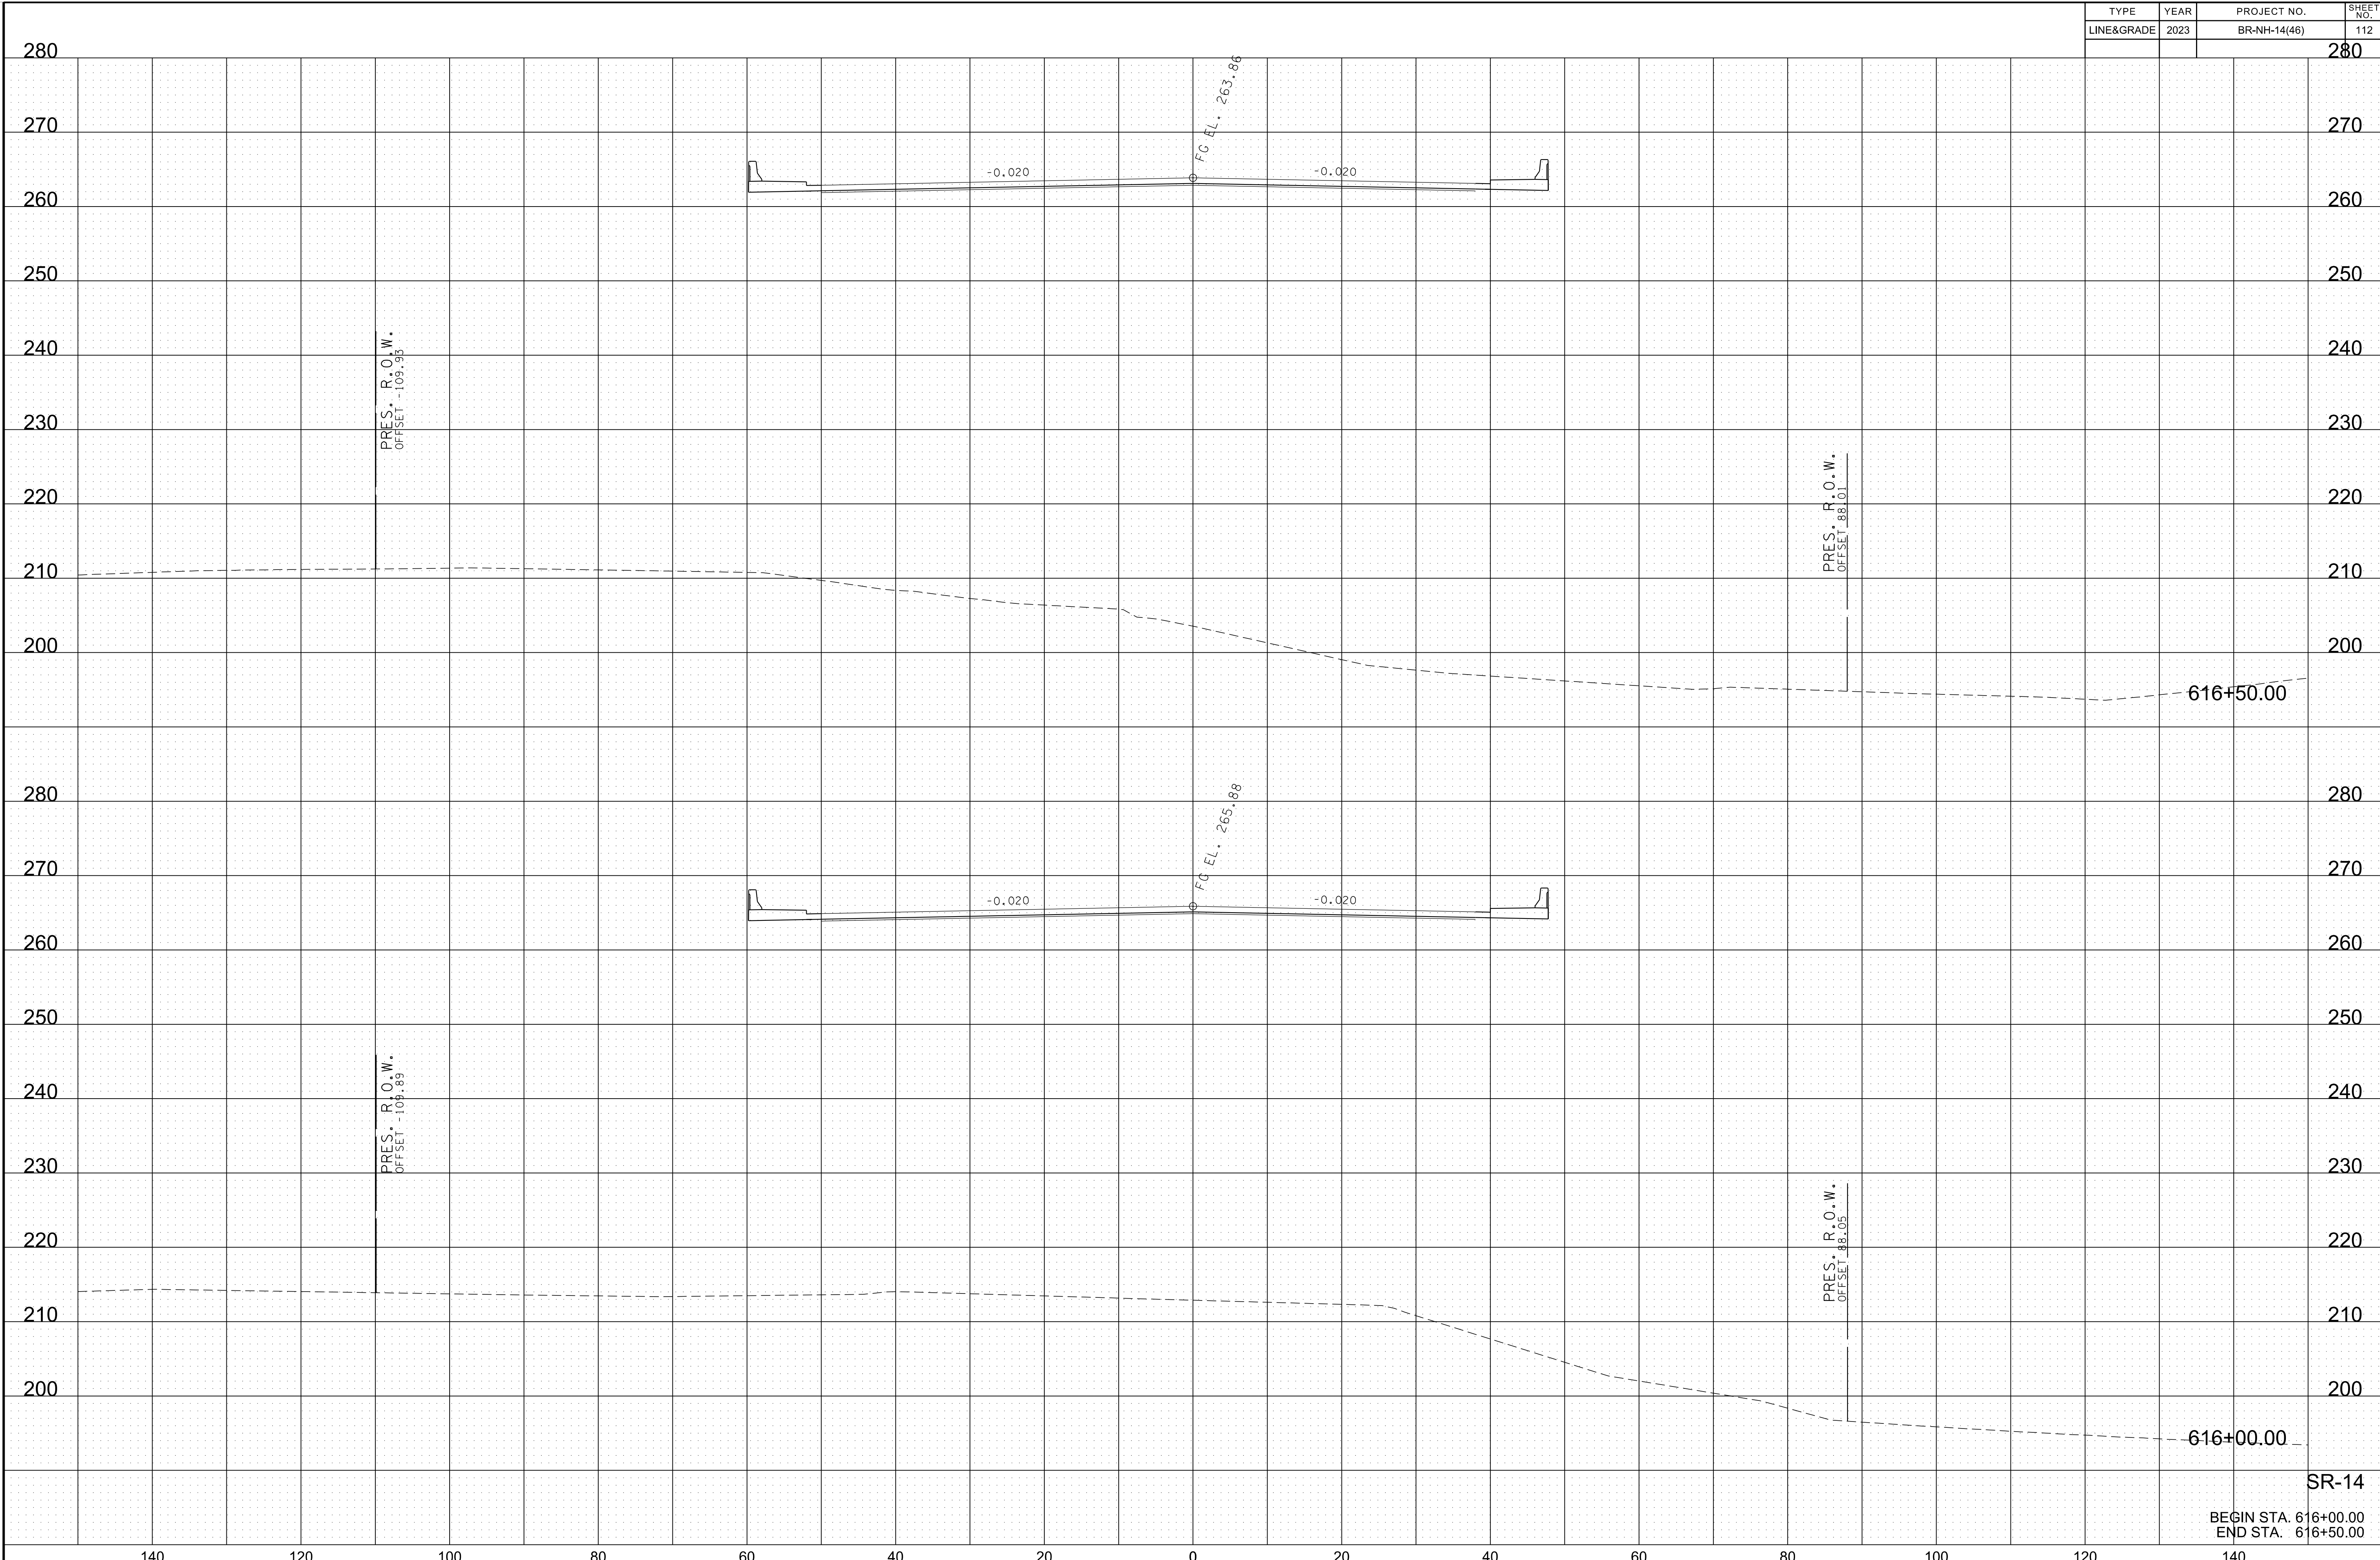

SR-14
BEGIN STA. 616+00.00
END STA. 616+50.00


7/3/2023 7:00:13 PM
K:\MEM_Roadway\115004119 - SR 14 CMGC\Cadd\Plans\RR and Nonconnah Bridges\100 - MainlineXS.dgn

TYPE	YEAR	PROJECT NO.	SHEET NO.
LINE&GRADE	2023	BR-NH-14(46)	115

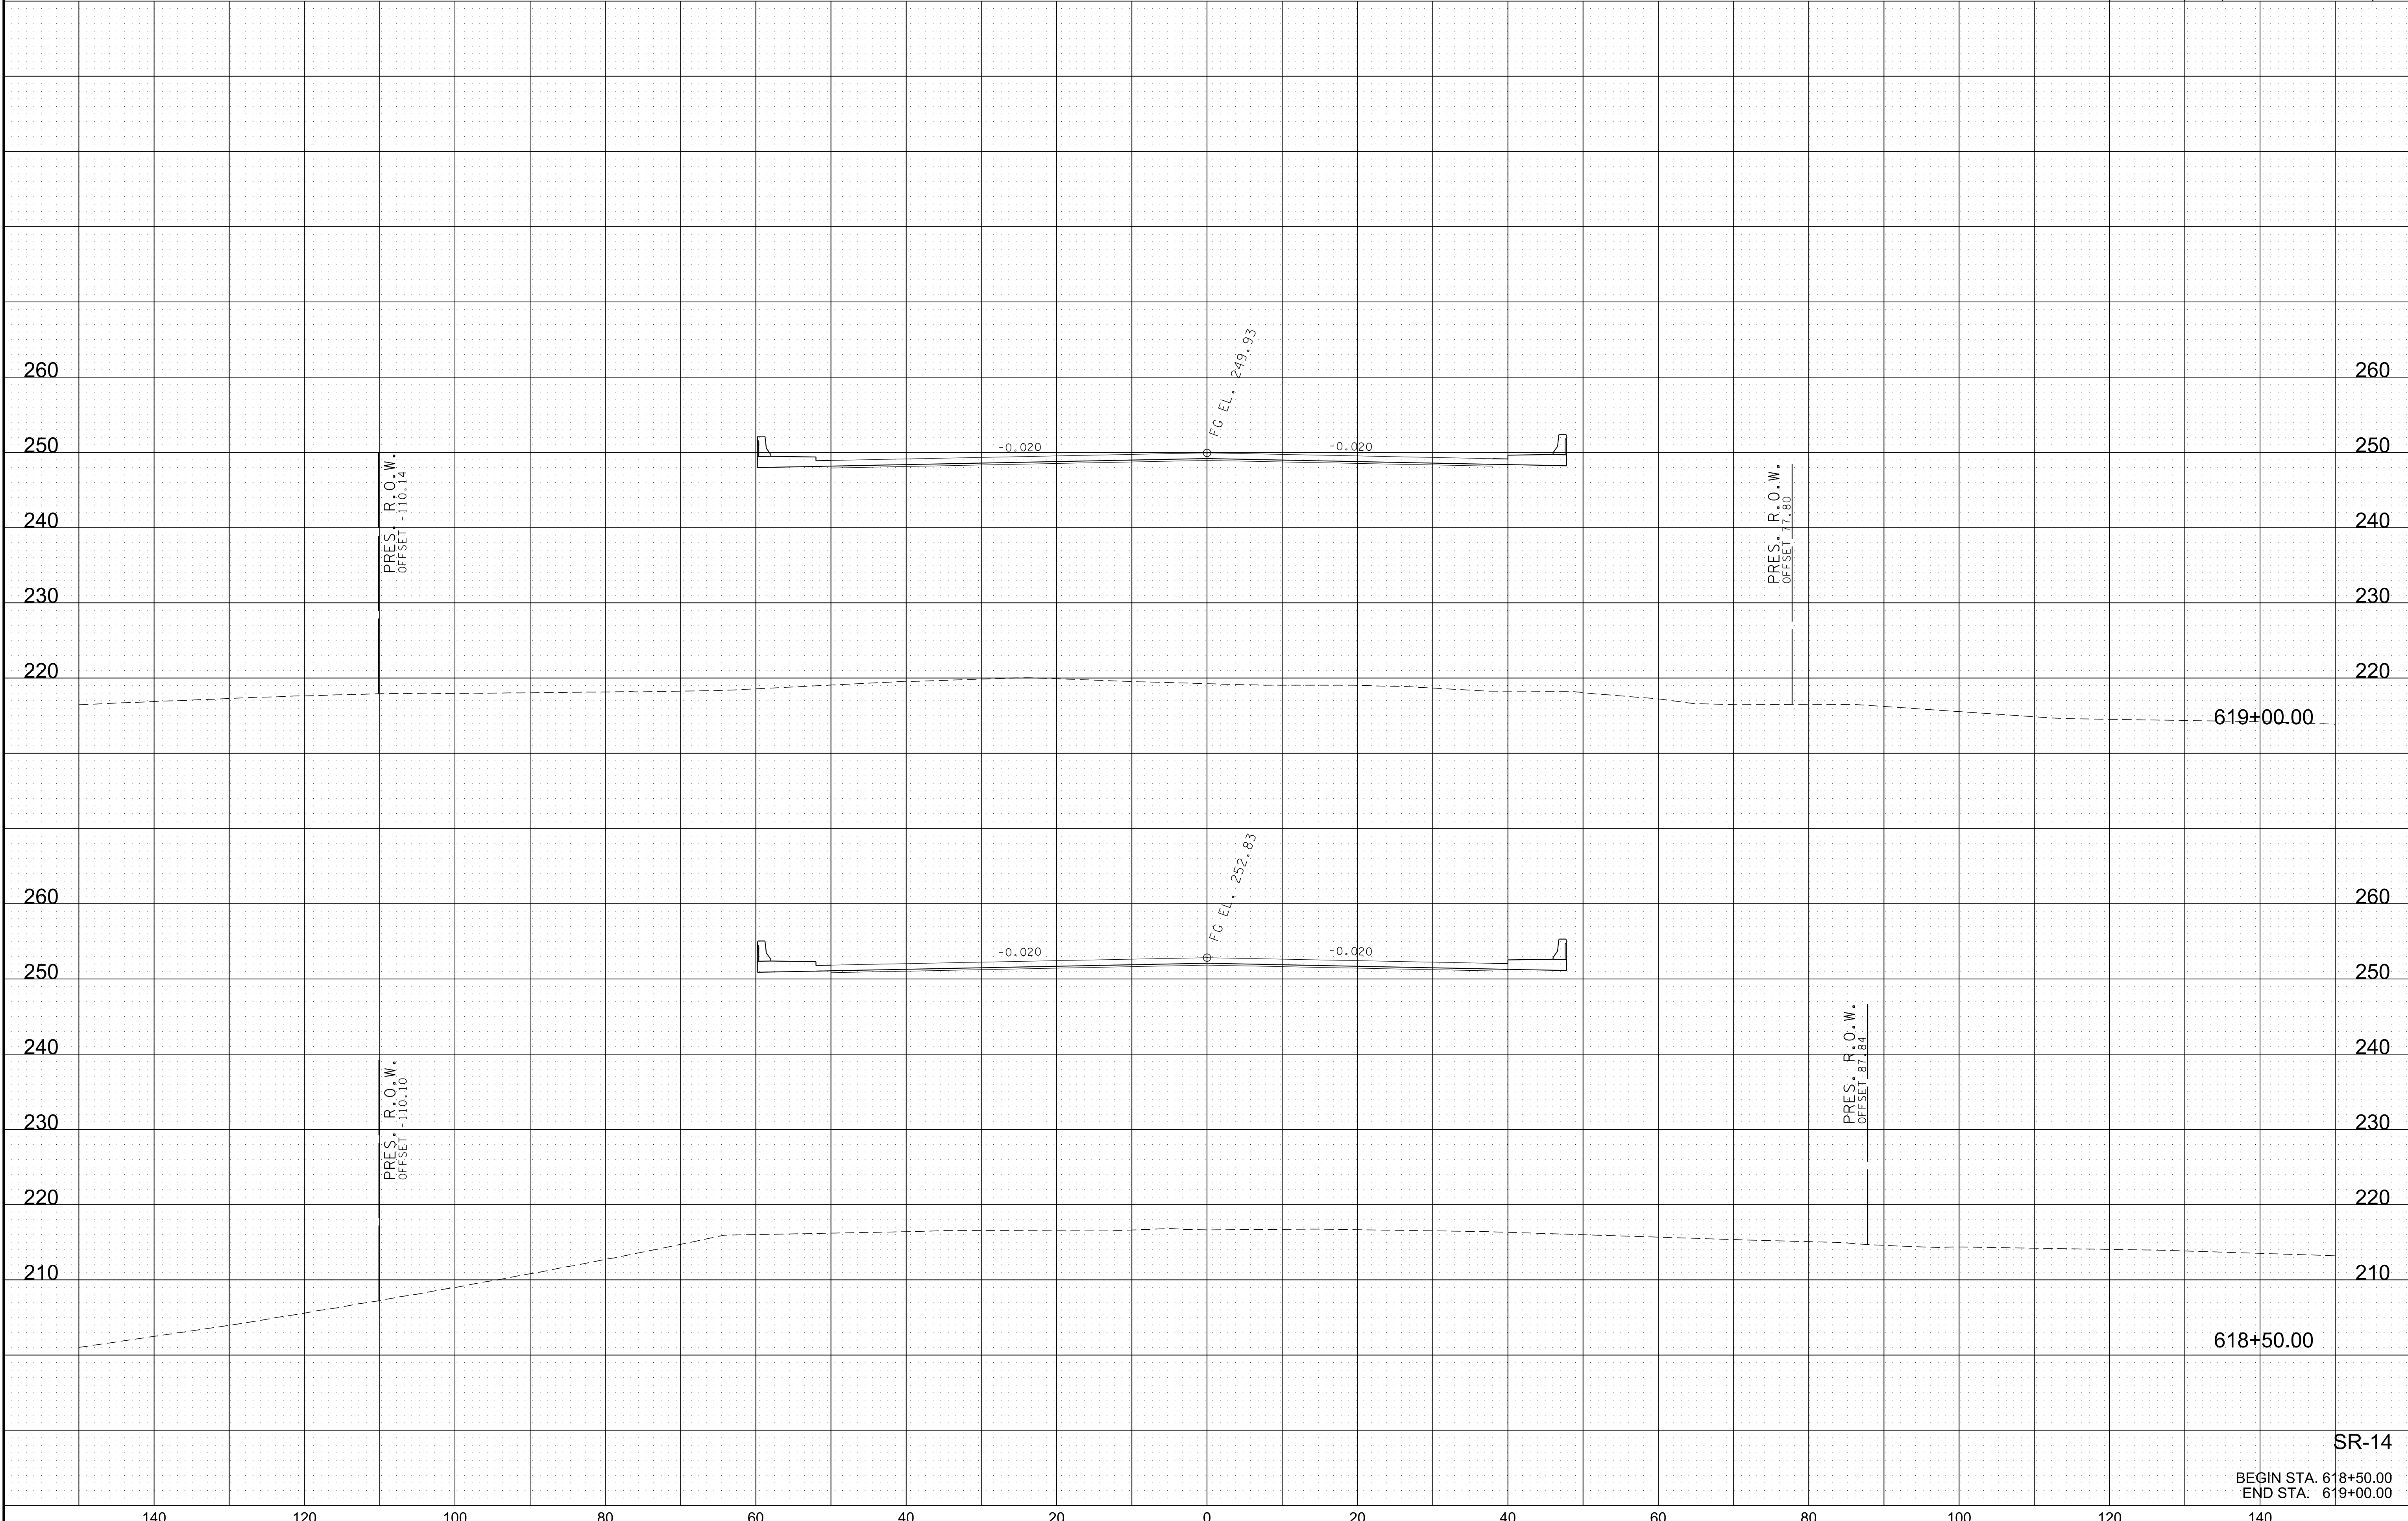

7/3/2023 7:00:15 PM
K:\MEM_Roadway\115004119 - SR 14 CMGC\Cadd\Plans\RR and Nonconnah Bridges\100 - MainlineXS.dgn


TYPE	YEAR	PROJECT NO.	SHEET NO.
LINE&GRADE	2023	BR-NH-14(46)	116

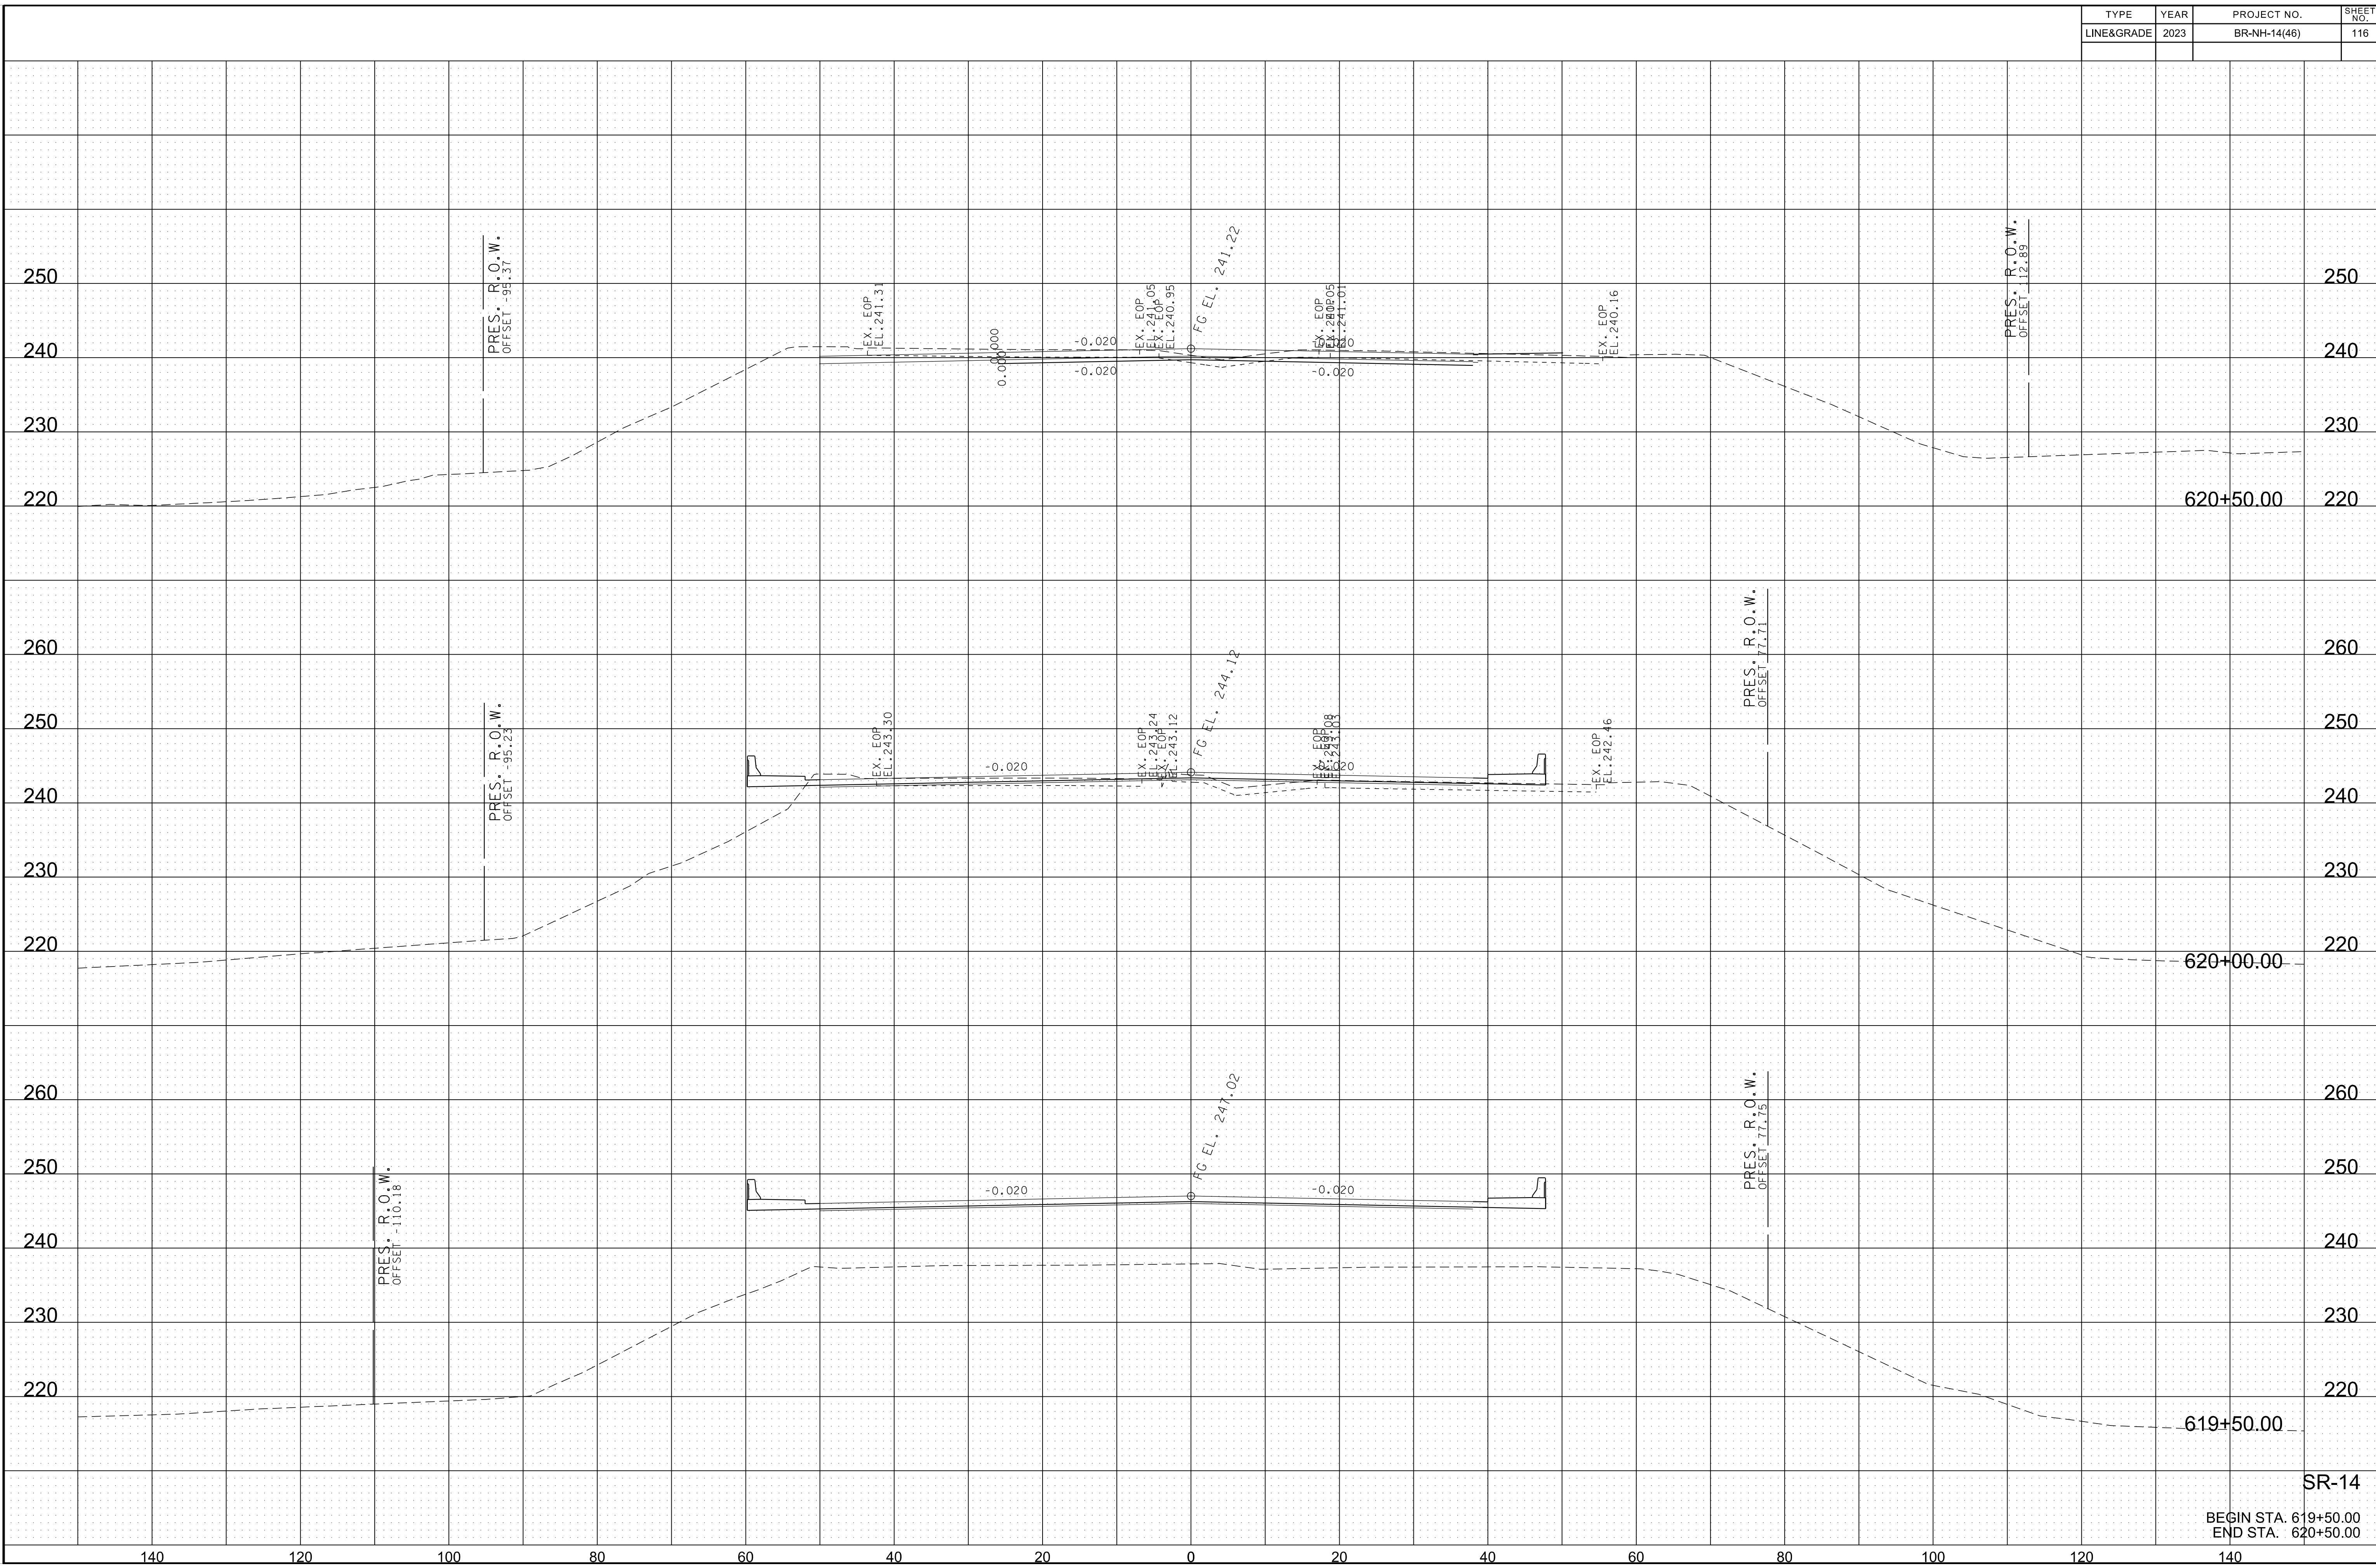

SR-14

BEGIN STA. 619+50.00
END STA. 620+50.00

7/3/2023 7:00:18 PM
K:\MEM_Roadway\115004119 - SR 14 CMGC\Cadd\Plans\RR and Nonconnah Bridges\100 - MainlineXS.dgn

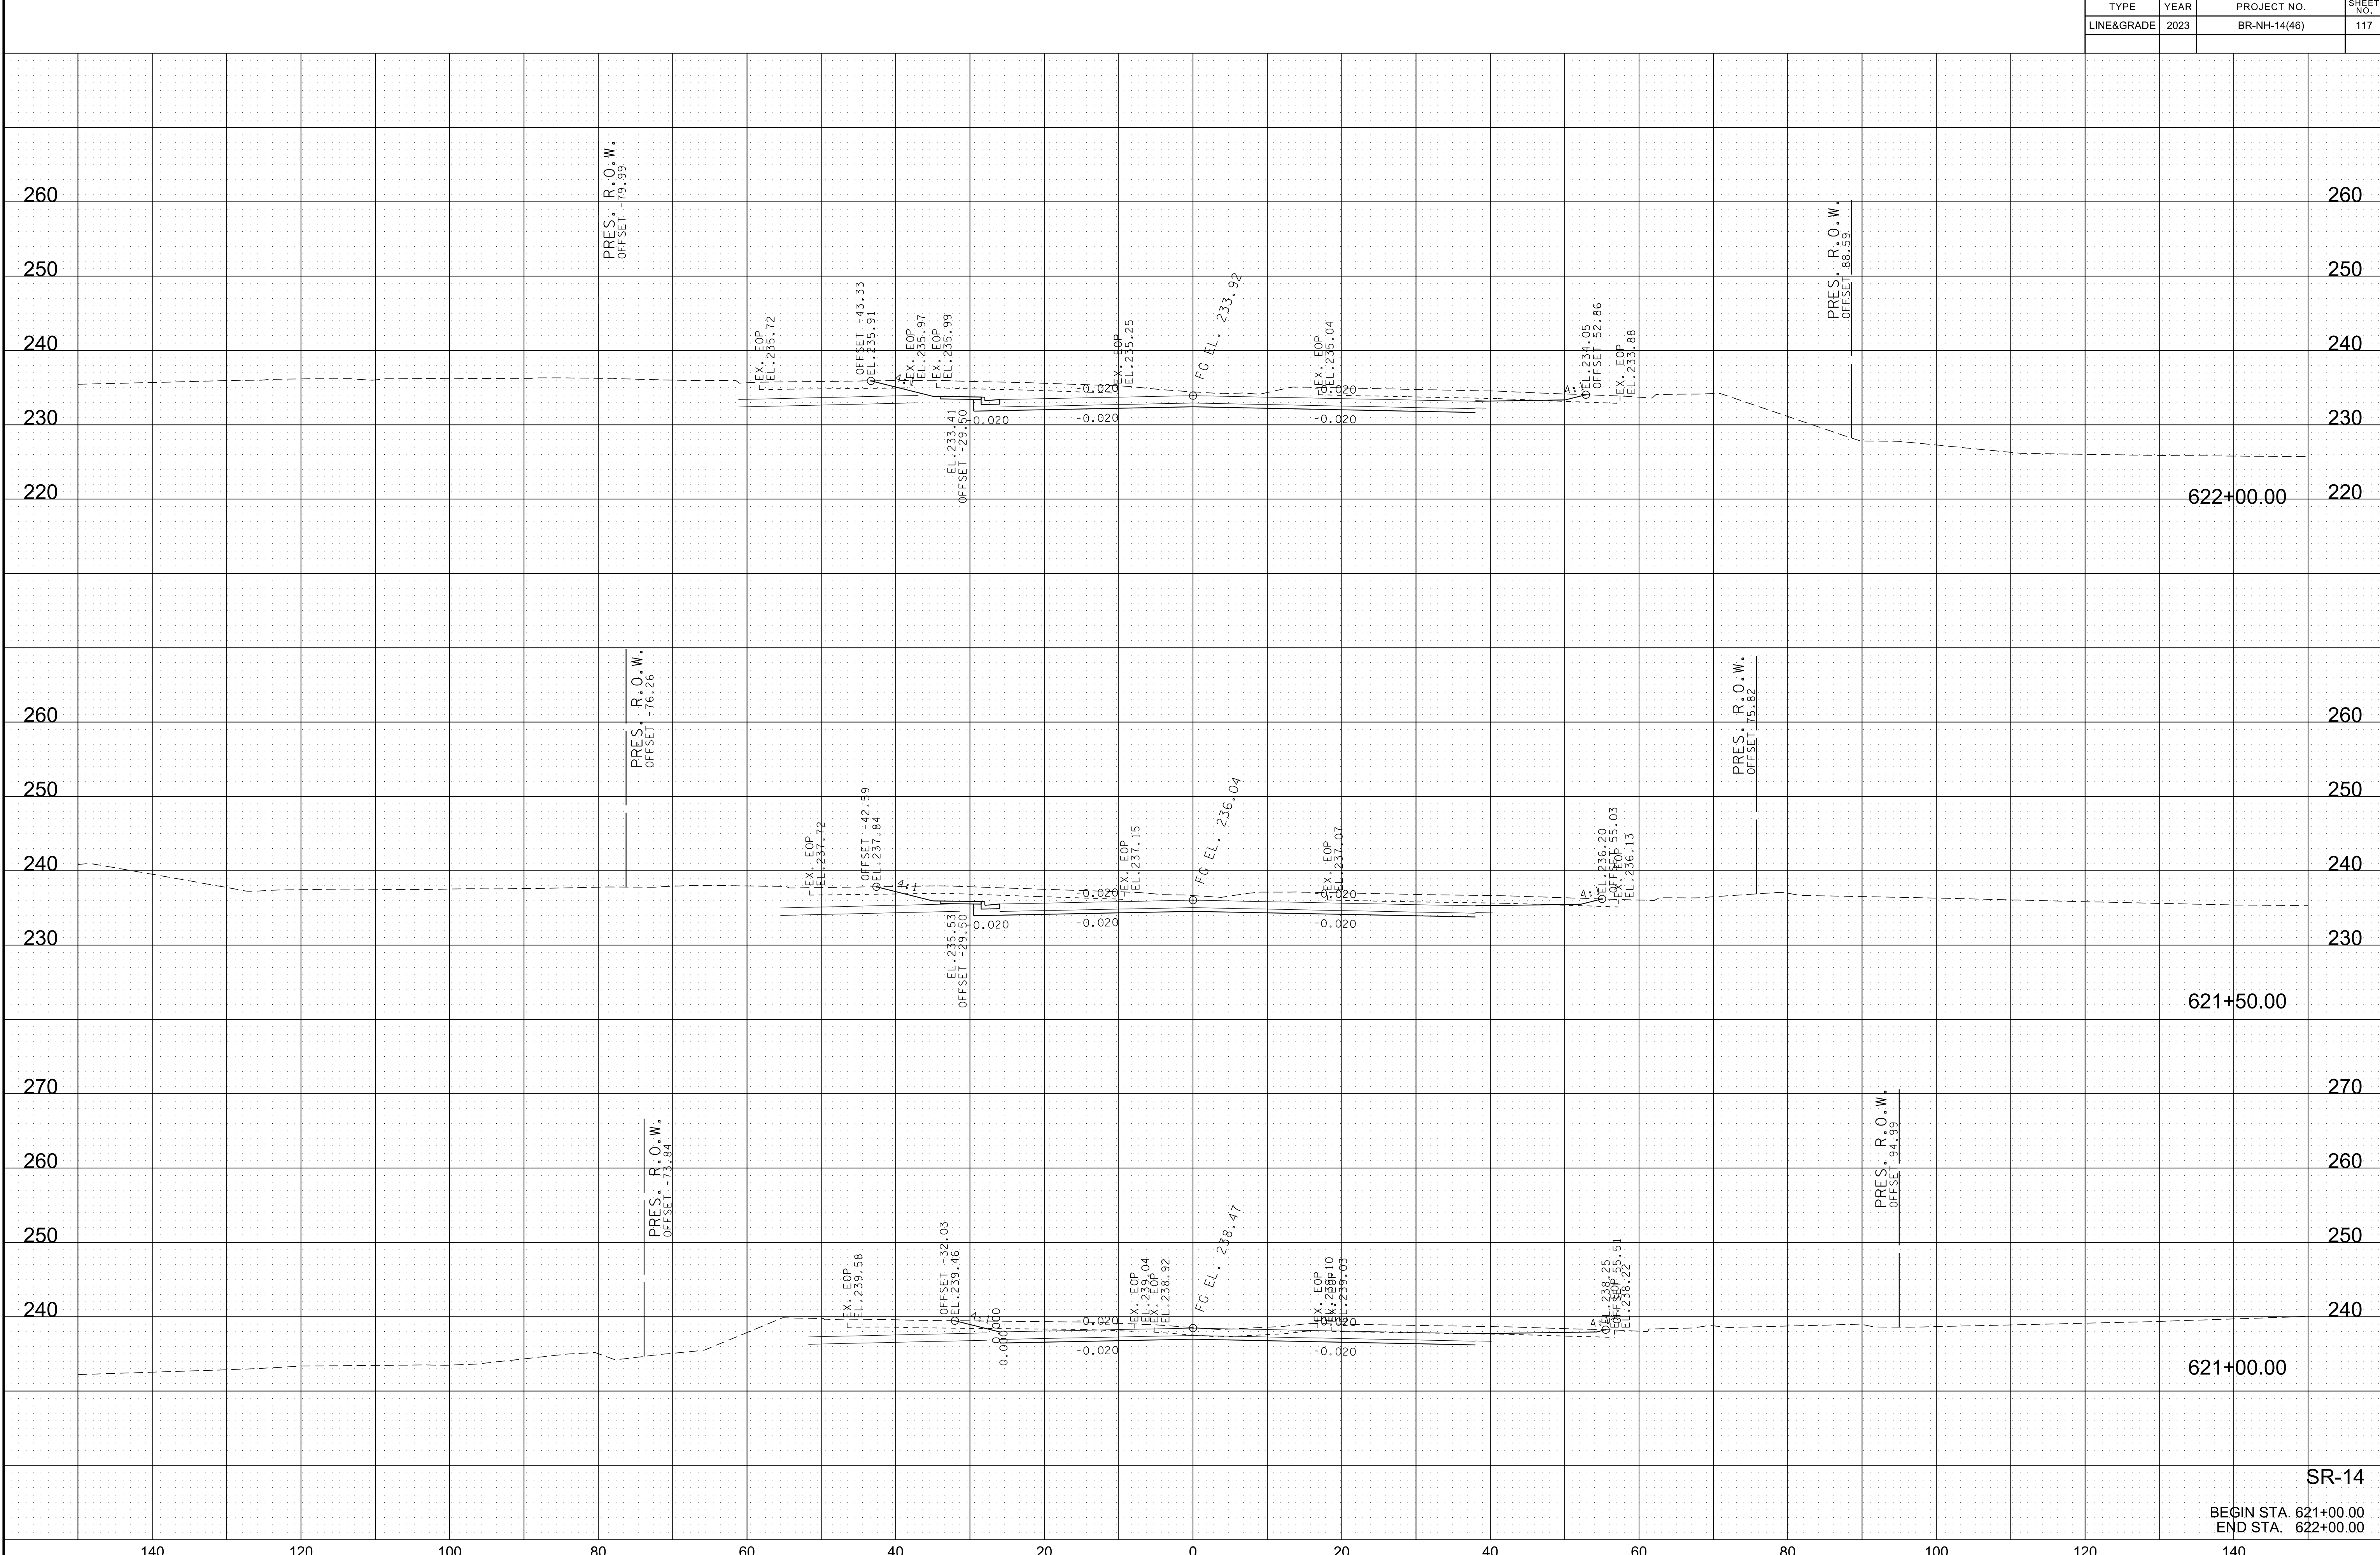

BEGIN STA. 621+00.00
END STA. 622+00.00

SR-14