
 


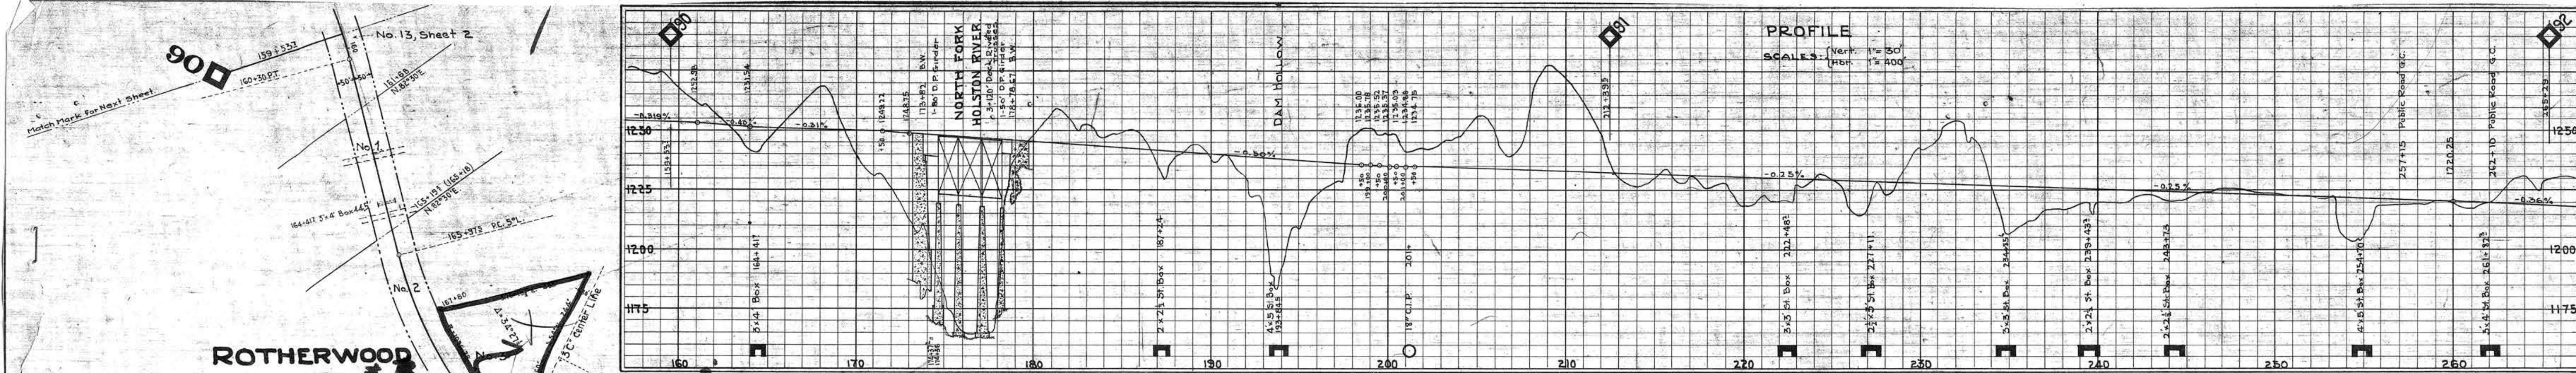

SAJ
ITEM # 1
10' x 107'
SULLIVAN CO.
ASSESSED TO
OTHERS

LEGEND:
X_B = Cross Buck Double Faced.

RIGHT-OF-WAY AND TRACK MAP
CAROLINA, CLINCHFIELD AND OHIO RAILWAY
MILE POST 90 TO MILE POST 92
STATION 159+53.1 TO STATION 265+29
SCALE: 1" = 200'
JUNE 30, 1917
OFFICE OF CHIEF ENGINEER
JOHNSON CITY, TENN.
CORRECTED & REVISED TO DEC 31, 1923

Sheet 3 of 29 Sheets of the
Carolina, Clinchfield and Ohio
Railway from Survey Station
159+53.1 to Survey Station 265+29

C. Morgan
Engineer

Sullivan Co.



082-014