


NORTHING	EASTING	ELEVATION	NUMBER
539113.08026	1836859.12492	612.77420	BM-334

POINT#	NORTH(Y)	EAST(X)	ELEV(Z)	STATION	OFFSET
CP-16	539186.44	1836724.58	616.13	413+49.95	54.69 LT.

TYPE	YEAR	PROJECT NO.	SHEET NO.
CONST	2013	STP-99 (20)	U2-2

REVISION
5-29-2013 REVISED PROPOSED WATER LINES

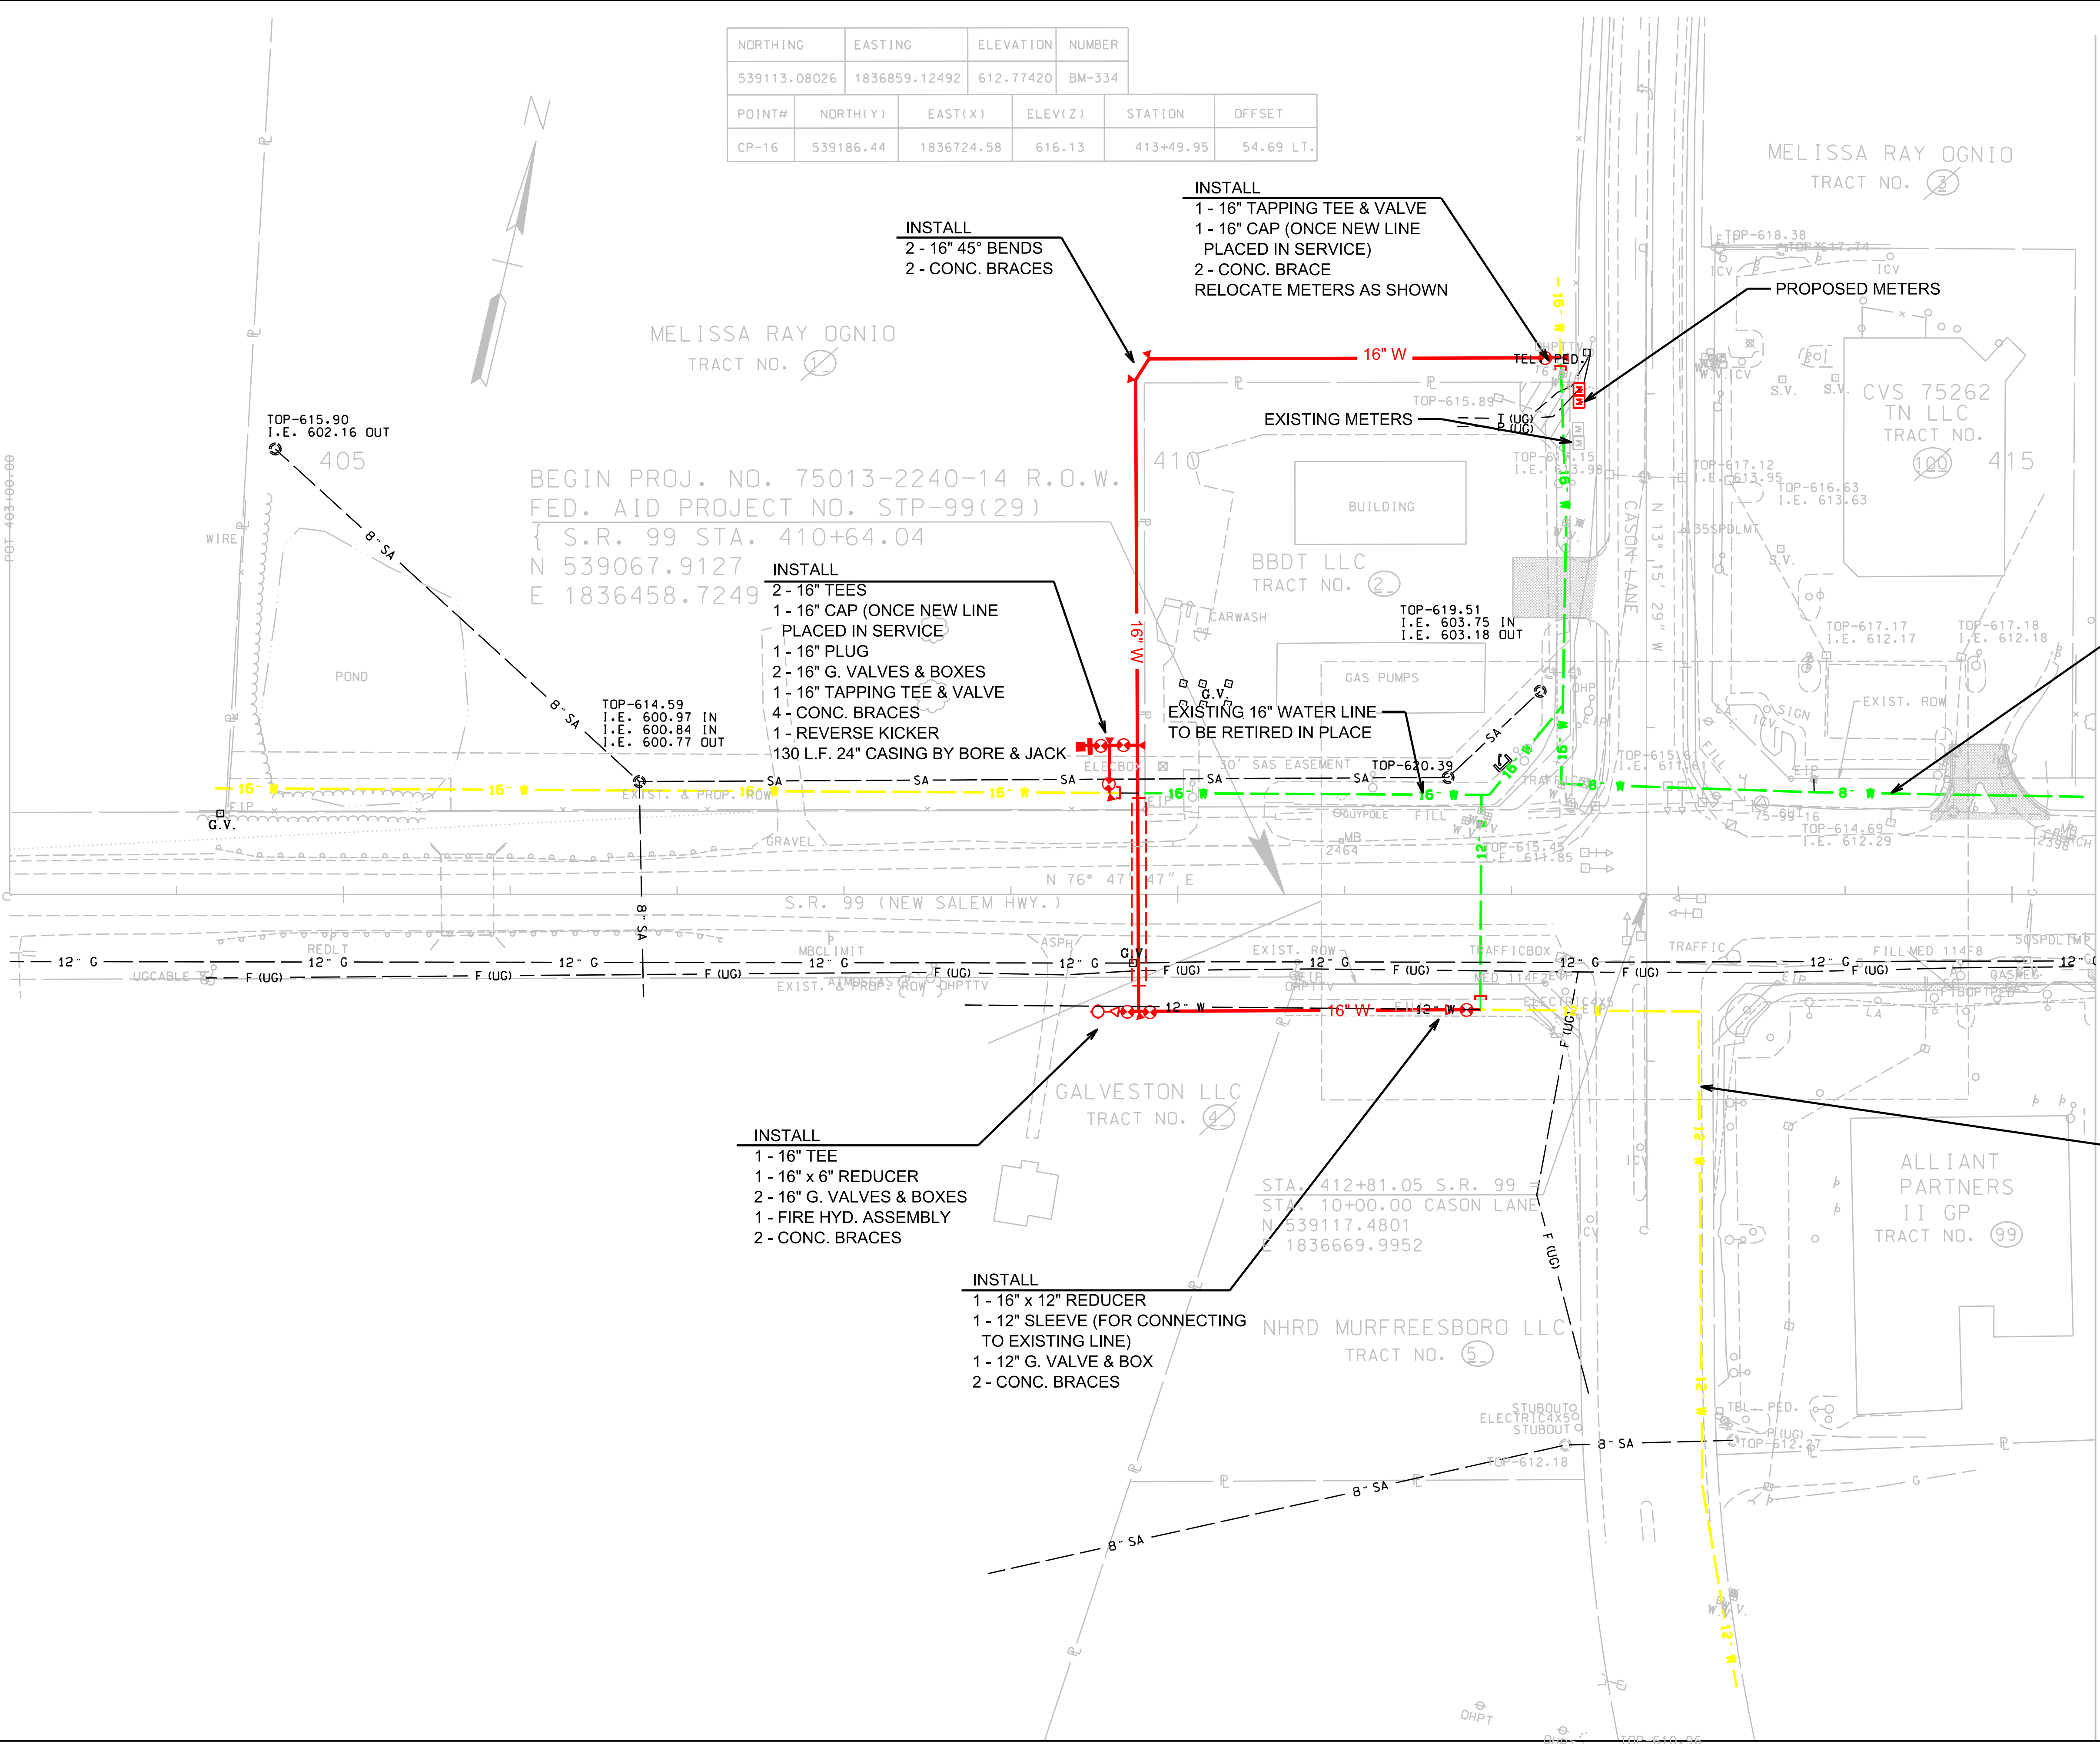

INSTALL
2 - 16" 45° BENDS
2 - CONC. BRACES

INSTALL
1 - 16" TAPPING TEE & VALVE
1 - 16" CAP (ONCE NEW LINE
PLACED IN SERVICE)
2 - CONC. BRACE
RELOCATE METERS AS SHOWN

PROPOSED METERS

EXISTING METERS

INSTALL
2 - 16" TEES
1 - 16" CAP (ONCE NEW LINE
PLACED IN SERVICE)
1 - 16" PLUG
2 - 16" G. VALVES & BOXES
1 - 16" TAPPING TEE & VALVE
4 - CONC. BRACES
1 - REVERSE KICKER
130 L.F. 24" CASING BY BORE & JACK

EXISTING 16" WATER LINE
TO BE RETIRED IN PLACE

EXISTING 8" WATER LINE
TO BE RETIRED IN PLACE

INSTALL
1 - 16" TEE
1 - 16" x 6" REDUCER
2 - 16" G. VALVES & BOXES
1 - FIRE HYD. ASSEMBLY
2 - CONC. BRACES

EXISTING 12" WATER LINE
TO REMAIN


INSTALL
1 - 16" x 12" REDUCER
1 - 12" SLEEVE (FOR CONNECTING
TO EXISTING LINE)
1 - 12" G. VALVE & BOX
2 - CONC. BRACES

SEALED BY

JAMES C. HAILEY
& COMPANY
JCH PN 10112

WATER
RELOCATION
PLAN
BEGIN PROJECT TO STA. 415+50
SCALE: 1" = 50'

TYPE	YEAR	PROJECT NO.	SHEET NO.
CONST	2013	STP-99 (20)	U2-3

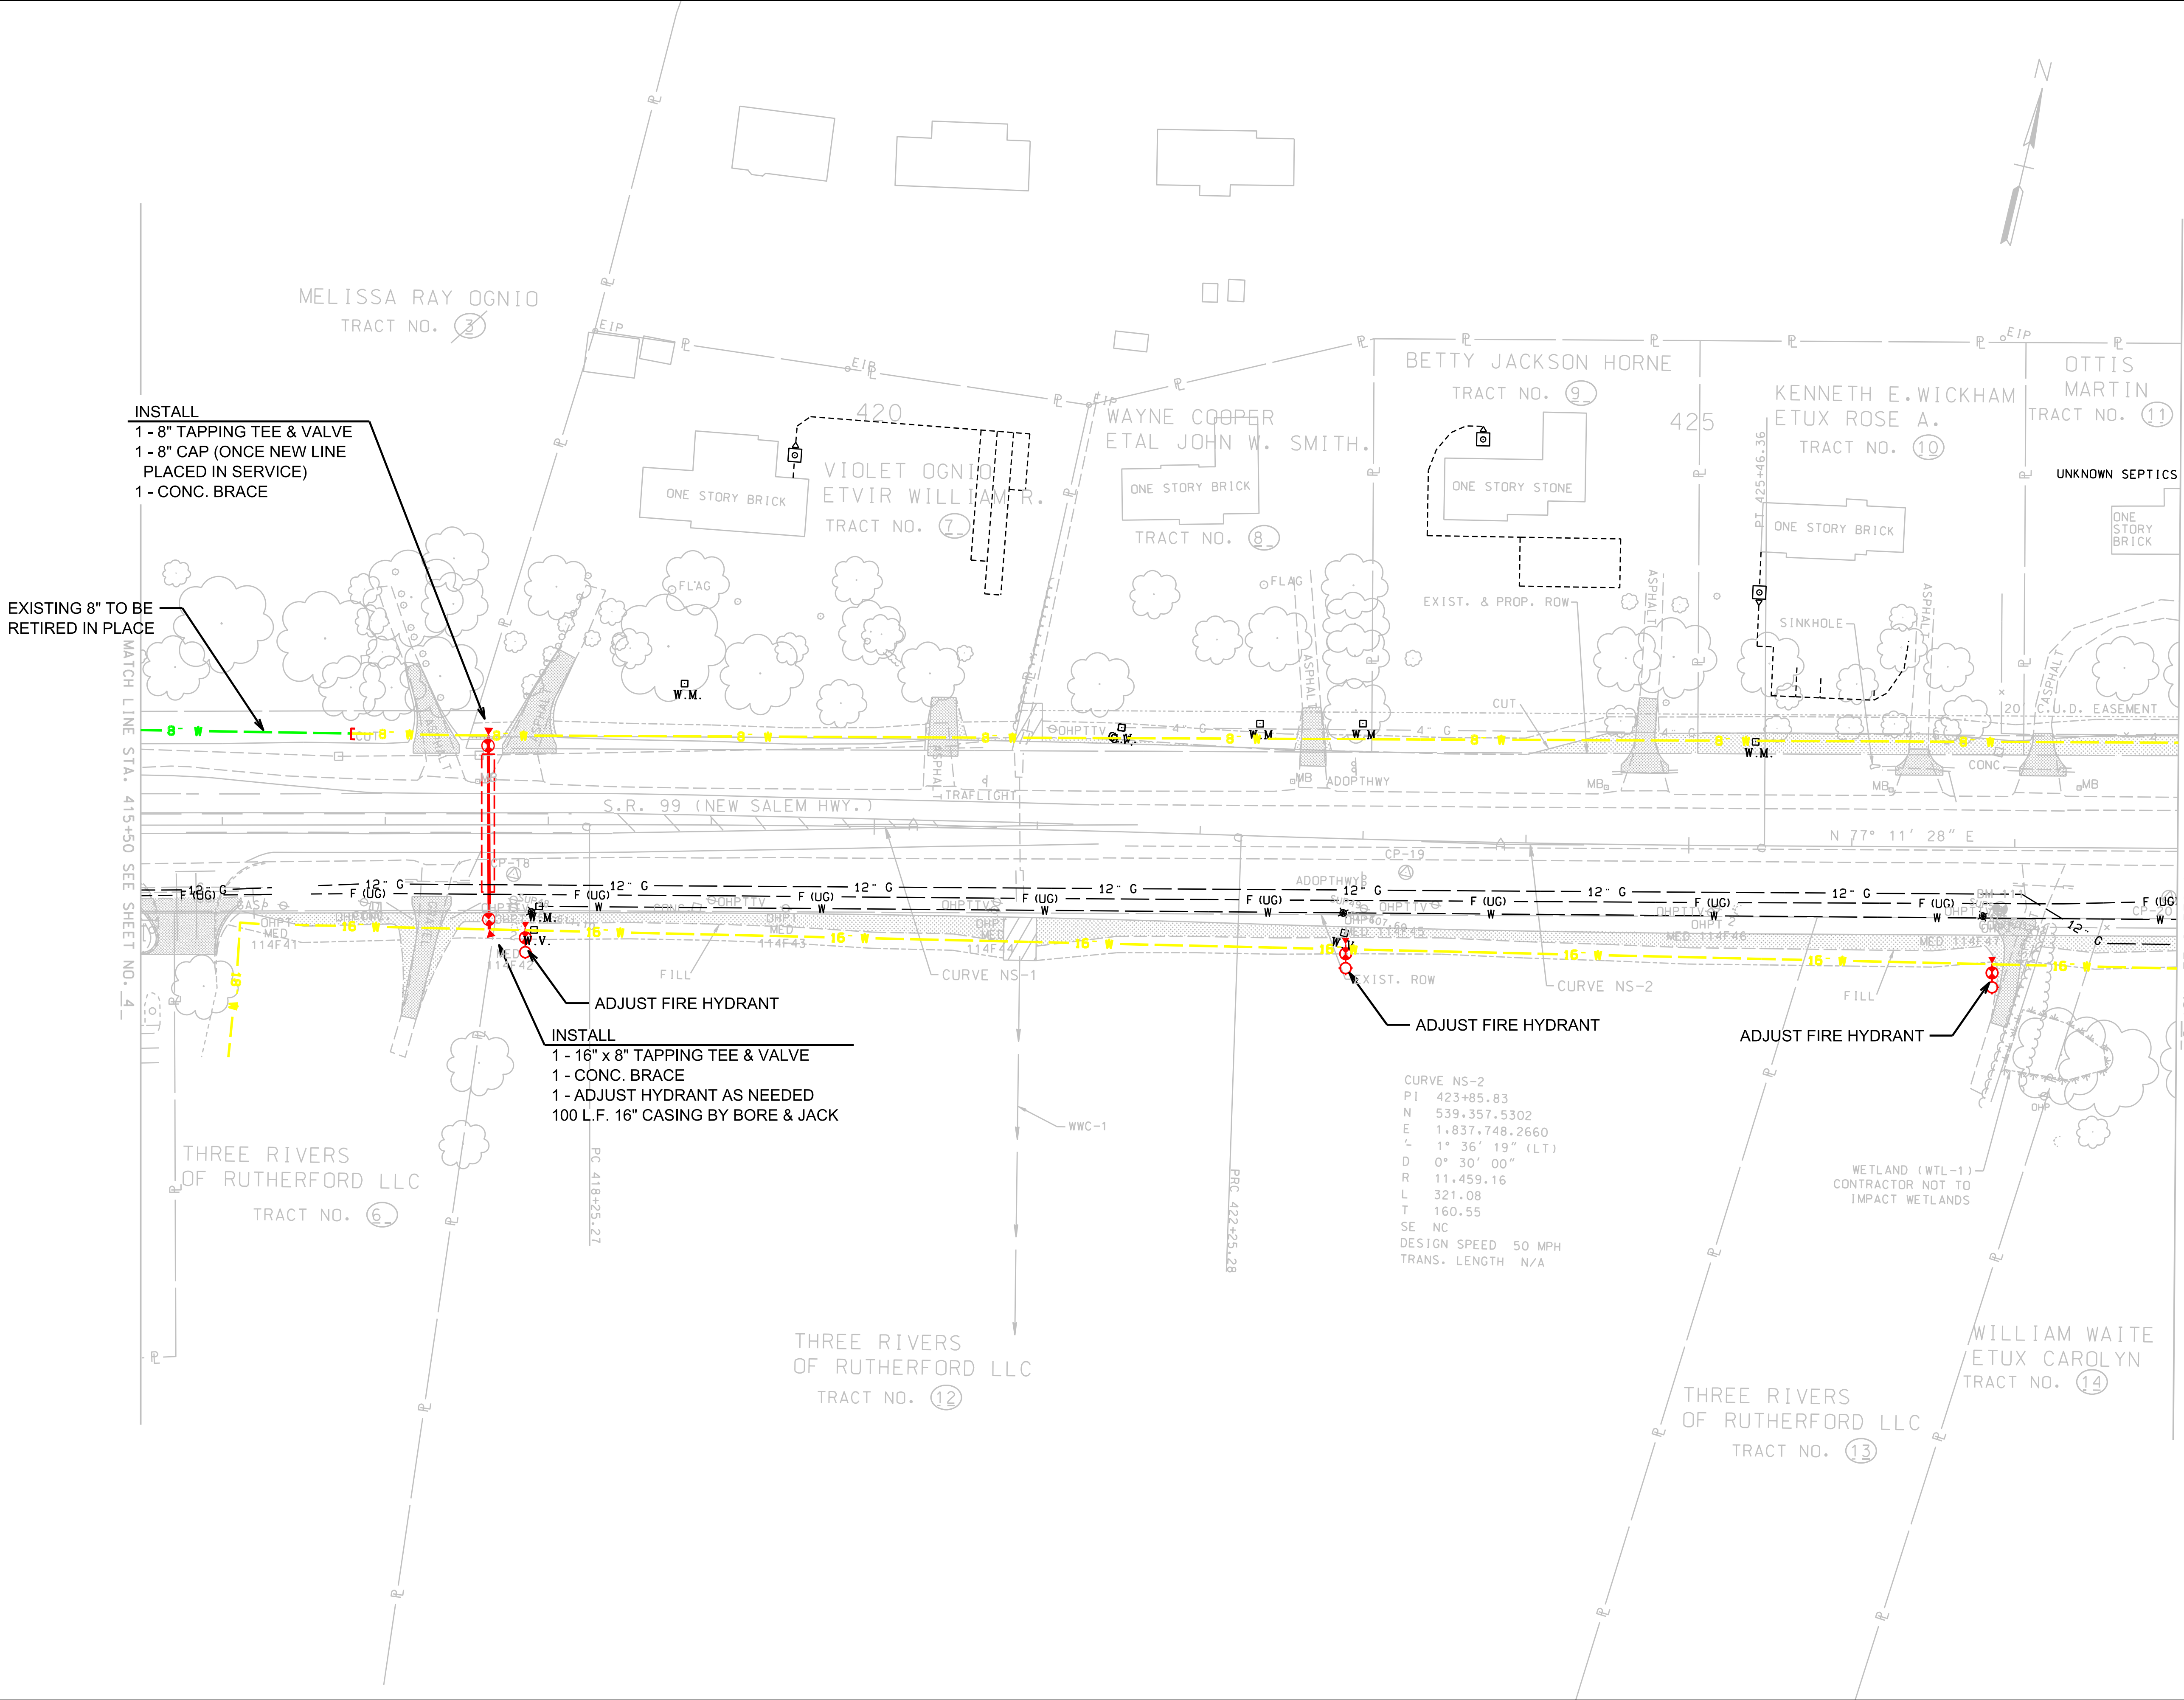


SEALED BY

JAMES C. HAILEY
& COMPANY
JCH PN 10112

WATER
RELOCATION
PLAN
STA. 415+50 TO STA. 428+00
SCALE: 1" = 50'

TYPE	YEAR	PROJECT NO.	SHEET NO.
CONST	2013	STP-99 (20)	U2-4

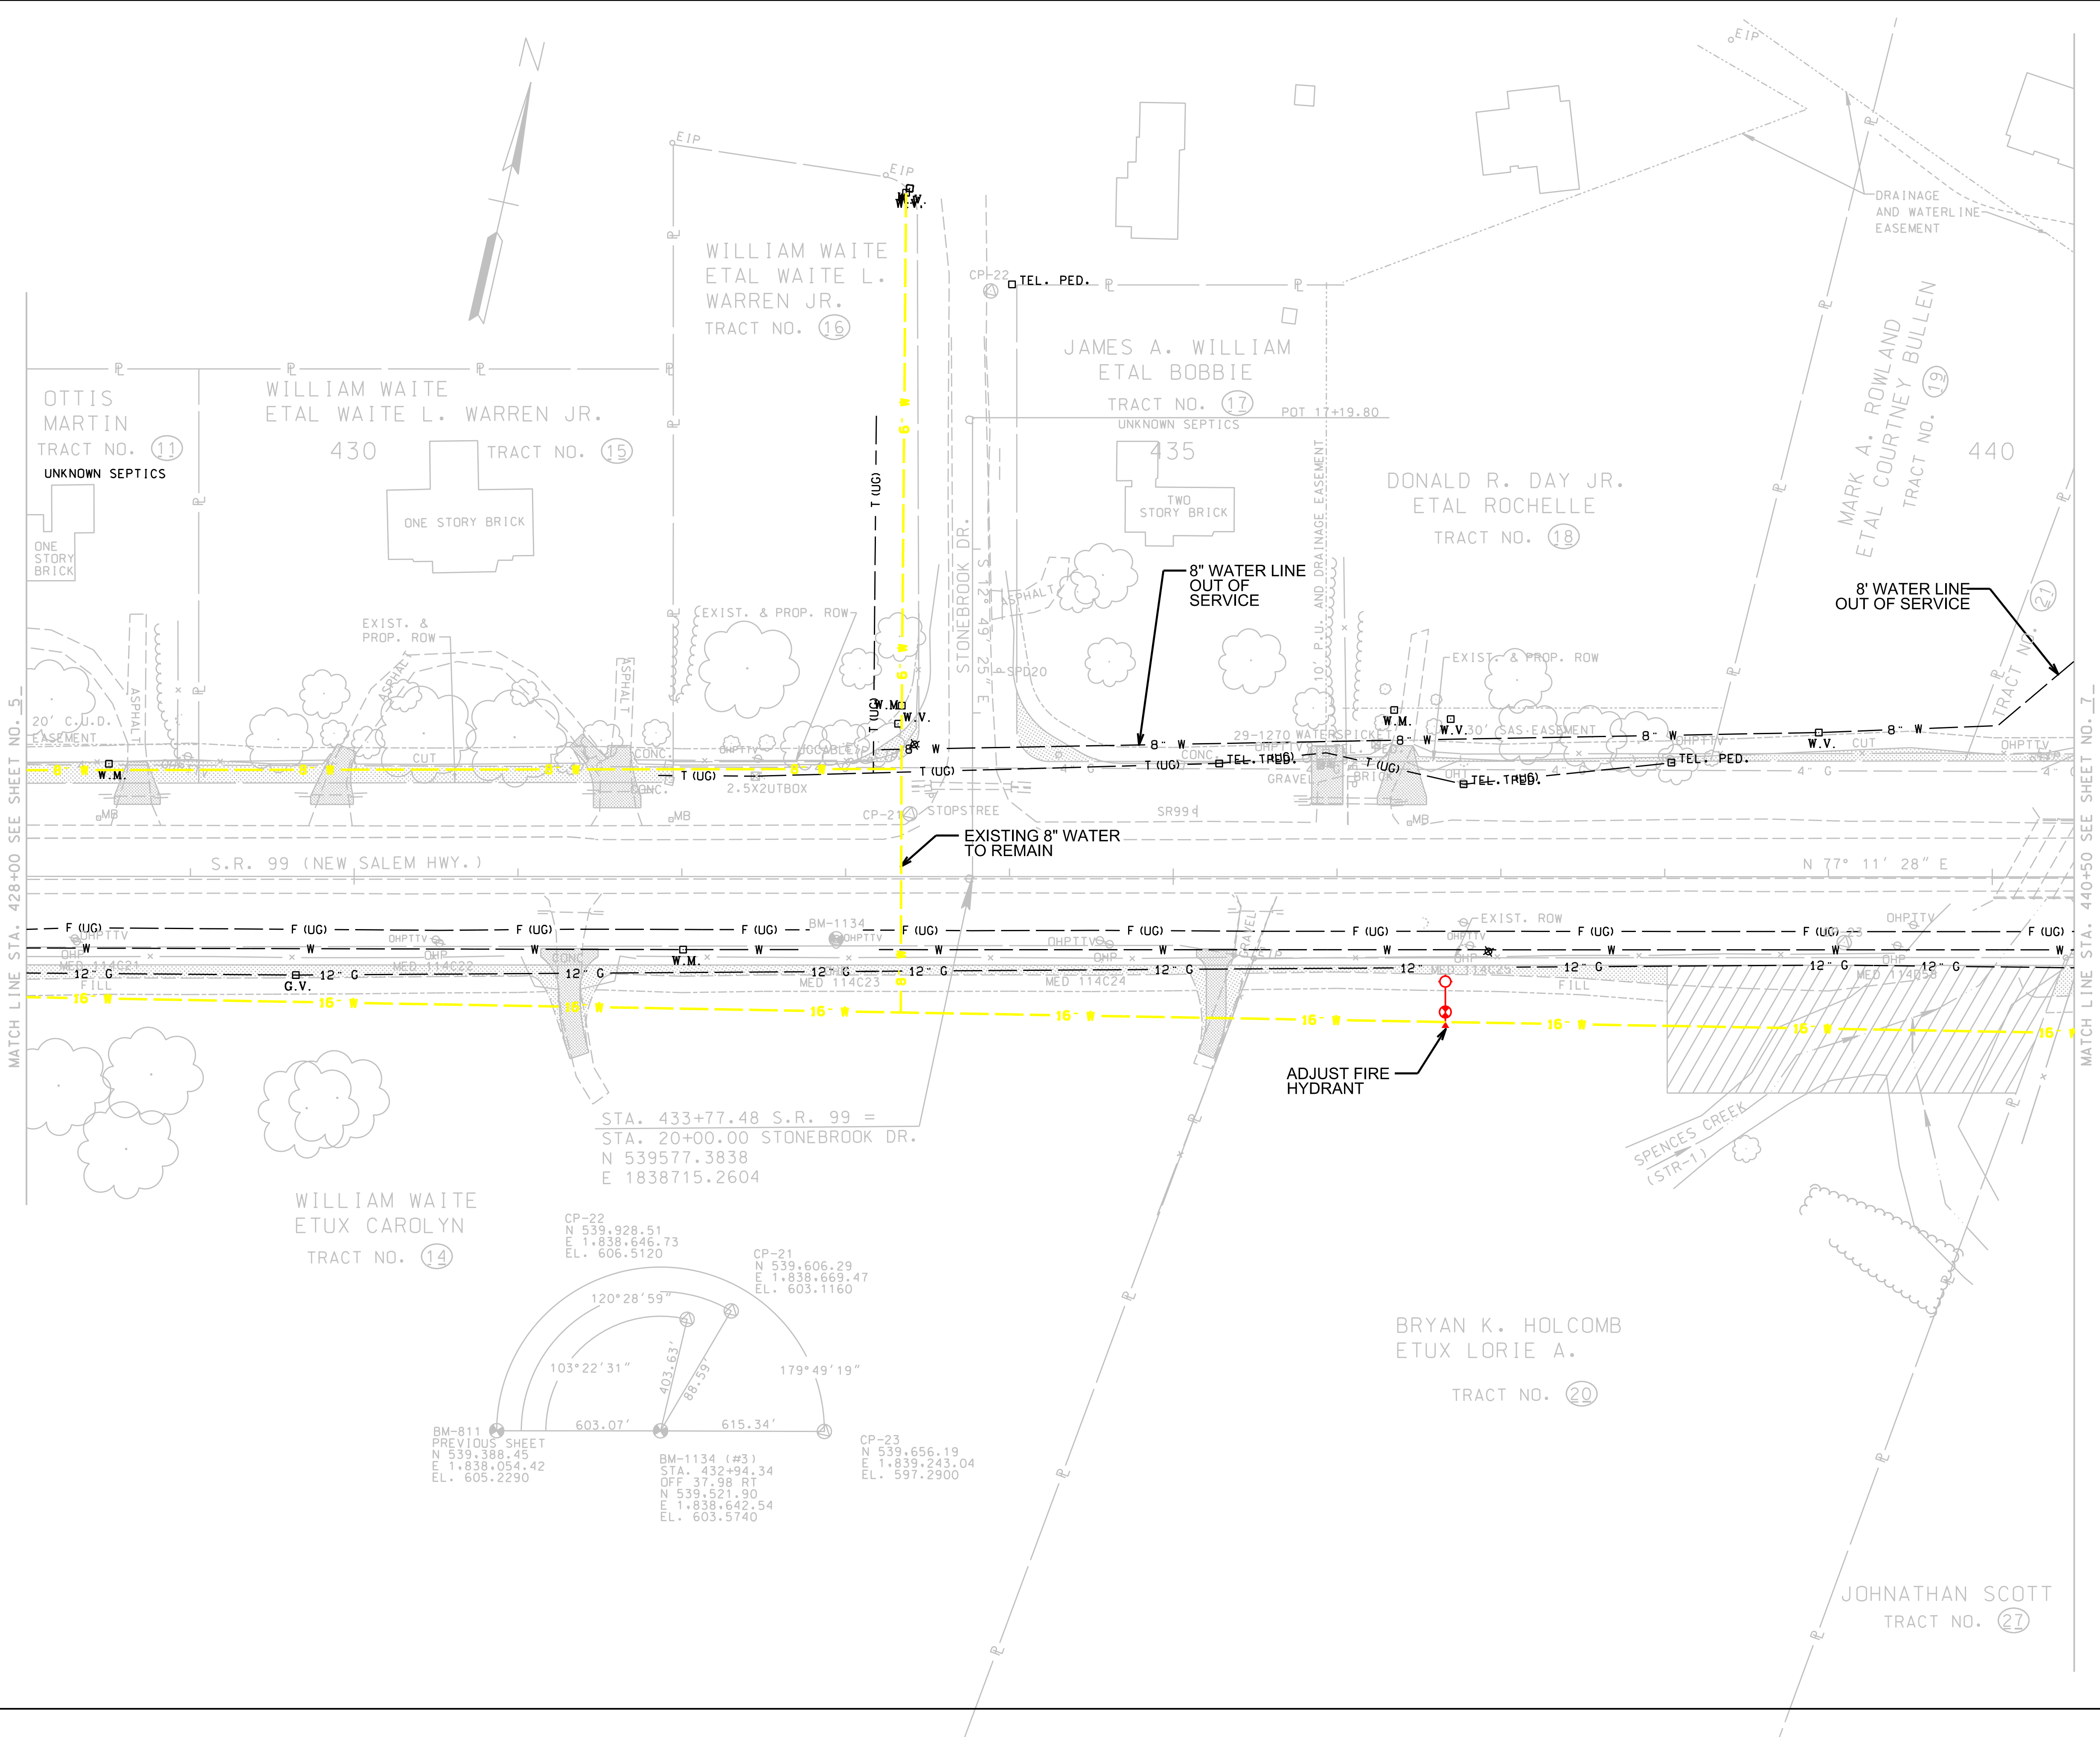


SEALED BY

JAMES C. HAILEY & COMPANY
JCH PN 10112

WATER RELOCATION

PLAN
STA. 428+00 TO STA. 440+50
SCALE: 1" = 50'

TYPE	YEAR	PROJECT NO.	SHEET NO.
CONST	2013	STP-99 (20)	U2-5

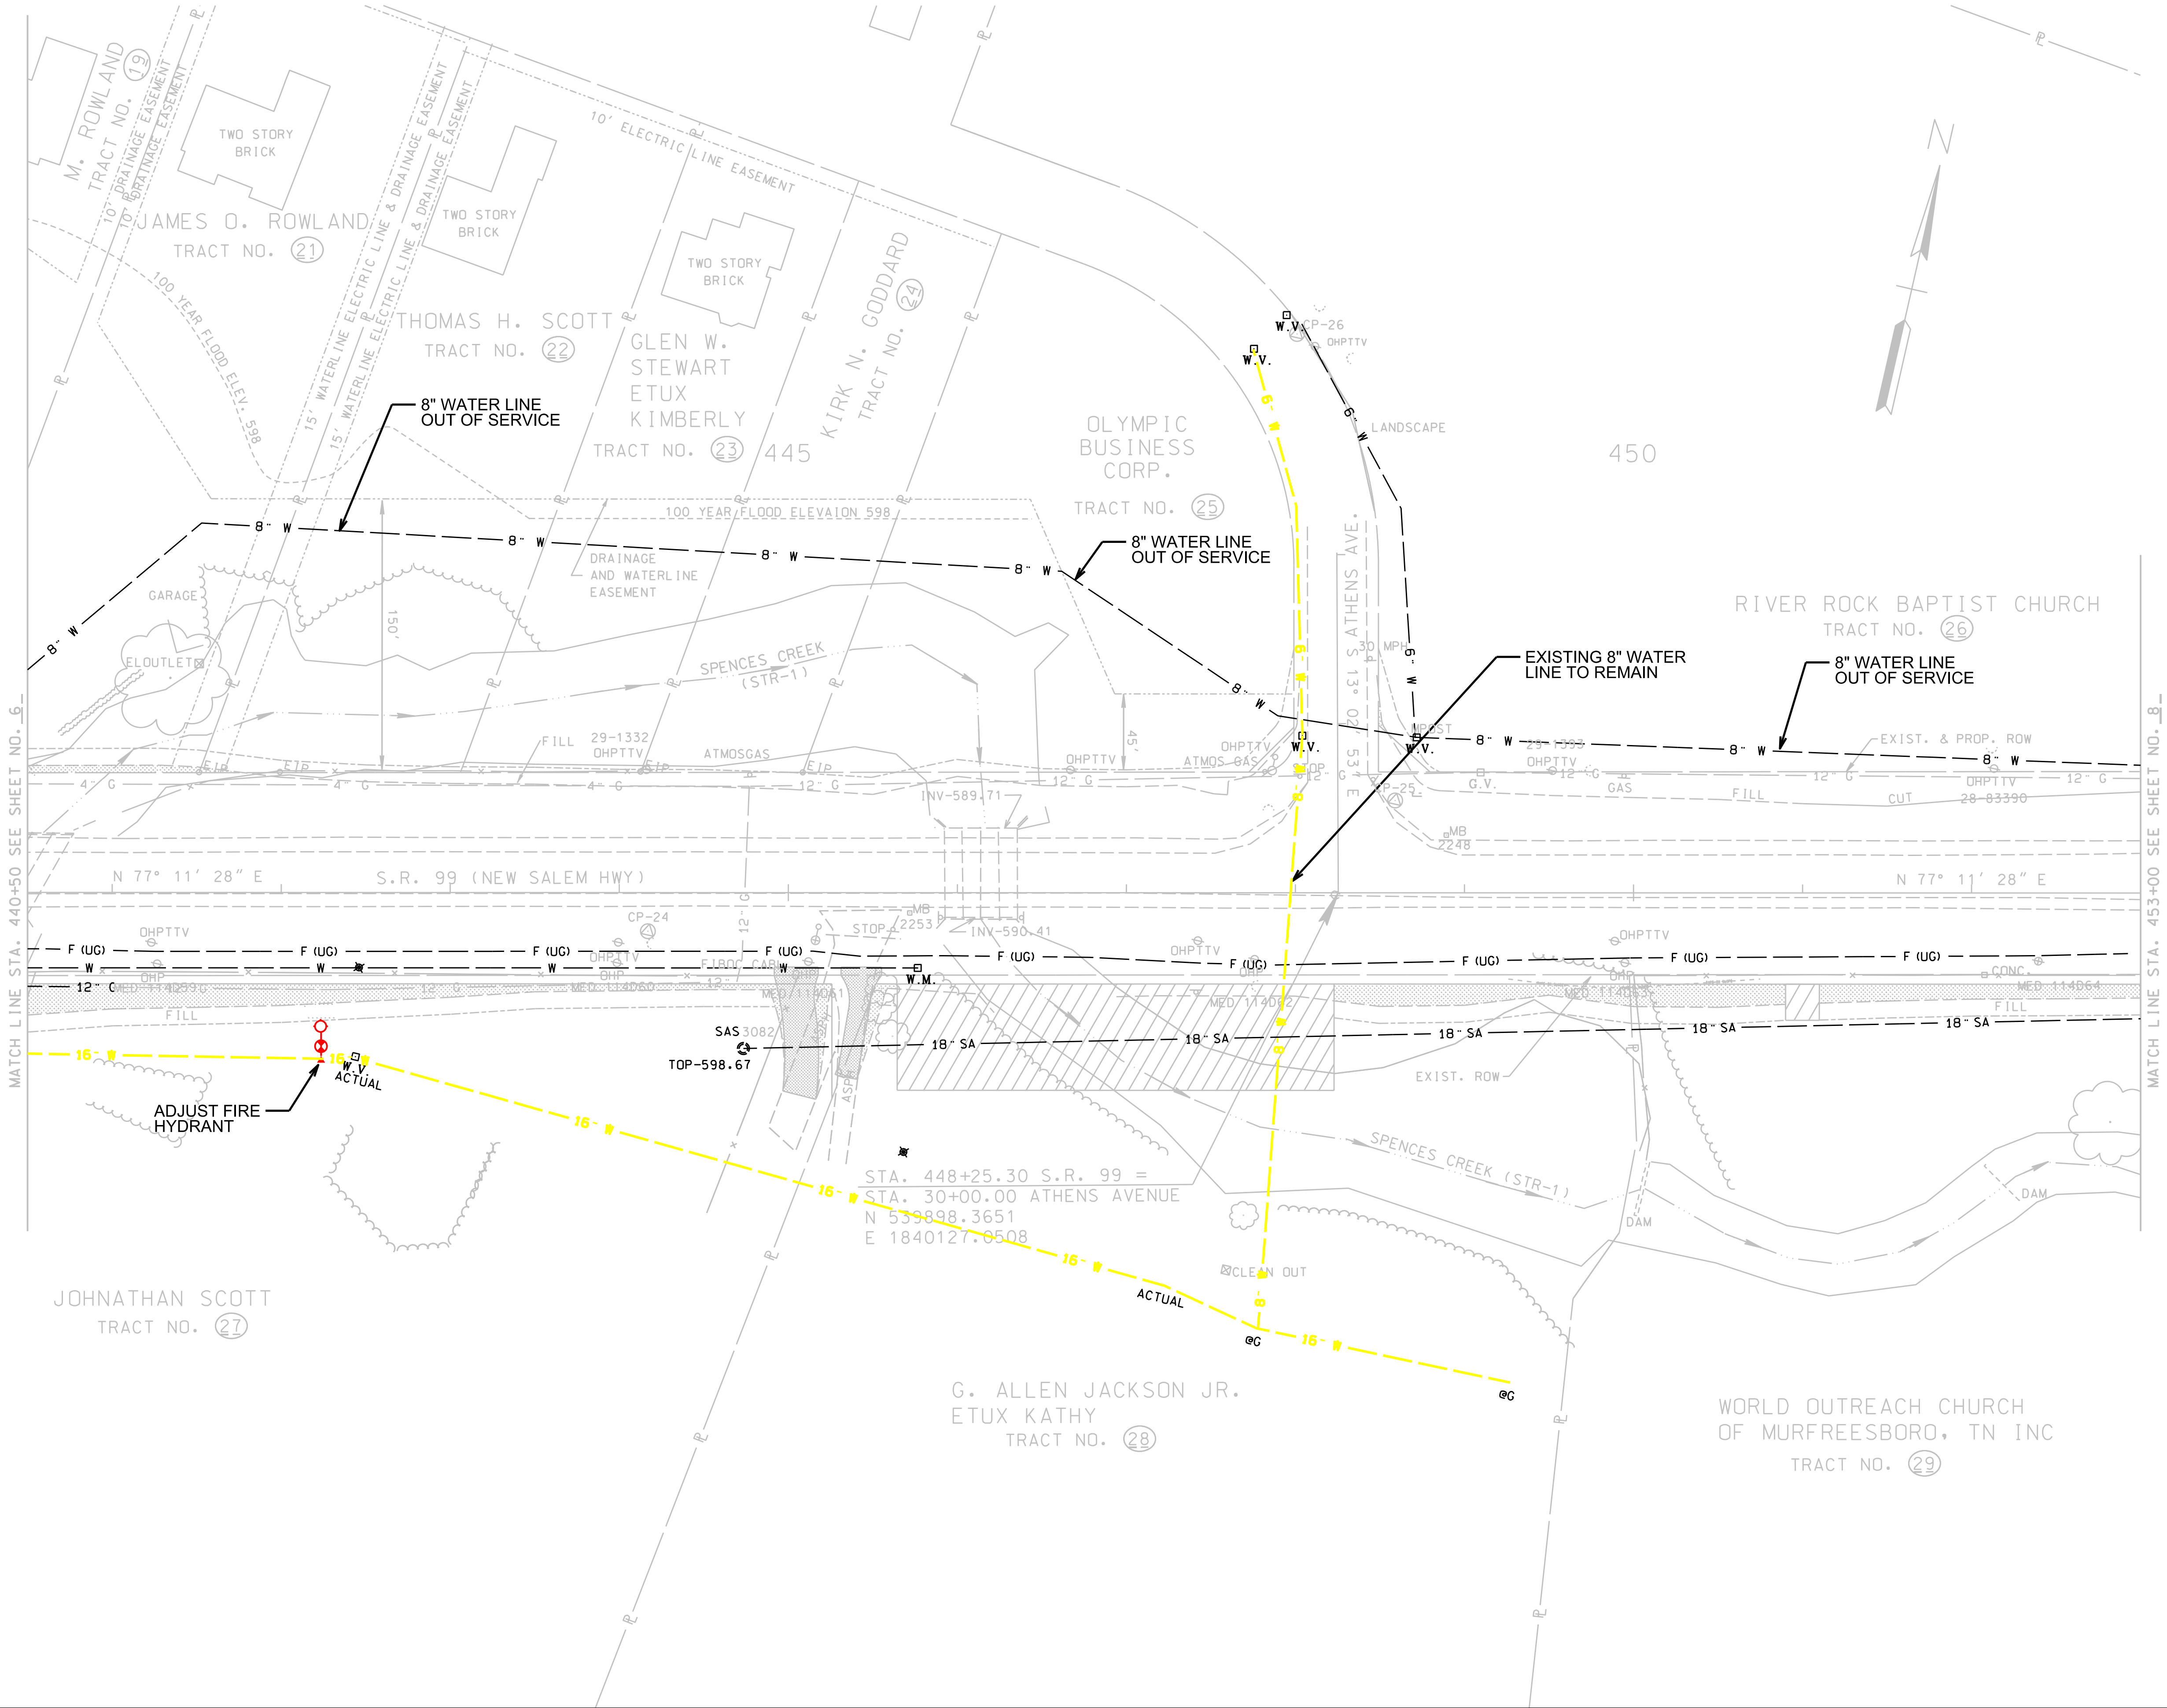


SEALED BY

JAMES C. HAILEY
& COMPANY
JCH PN 10112

WATER
RELOCATION
PLAN
STA. 440+50 TO STA. 453+00
SCALE: 1" = 50'

TYPE	YEAR	PROJECT NO.	SHEET NO.
CONST	2013	STP-99 (20)	U2-6

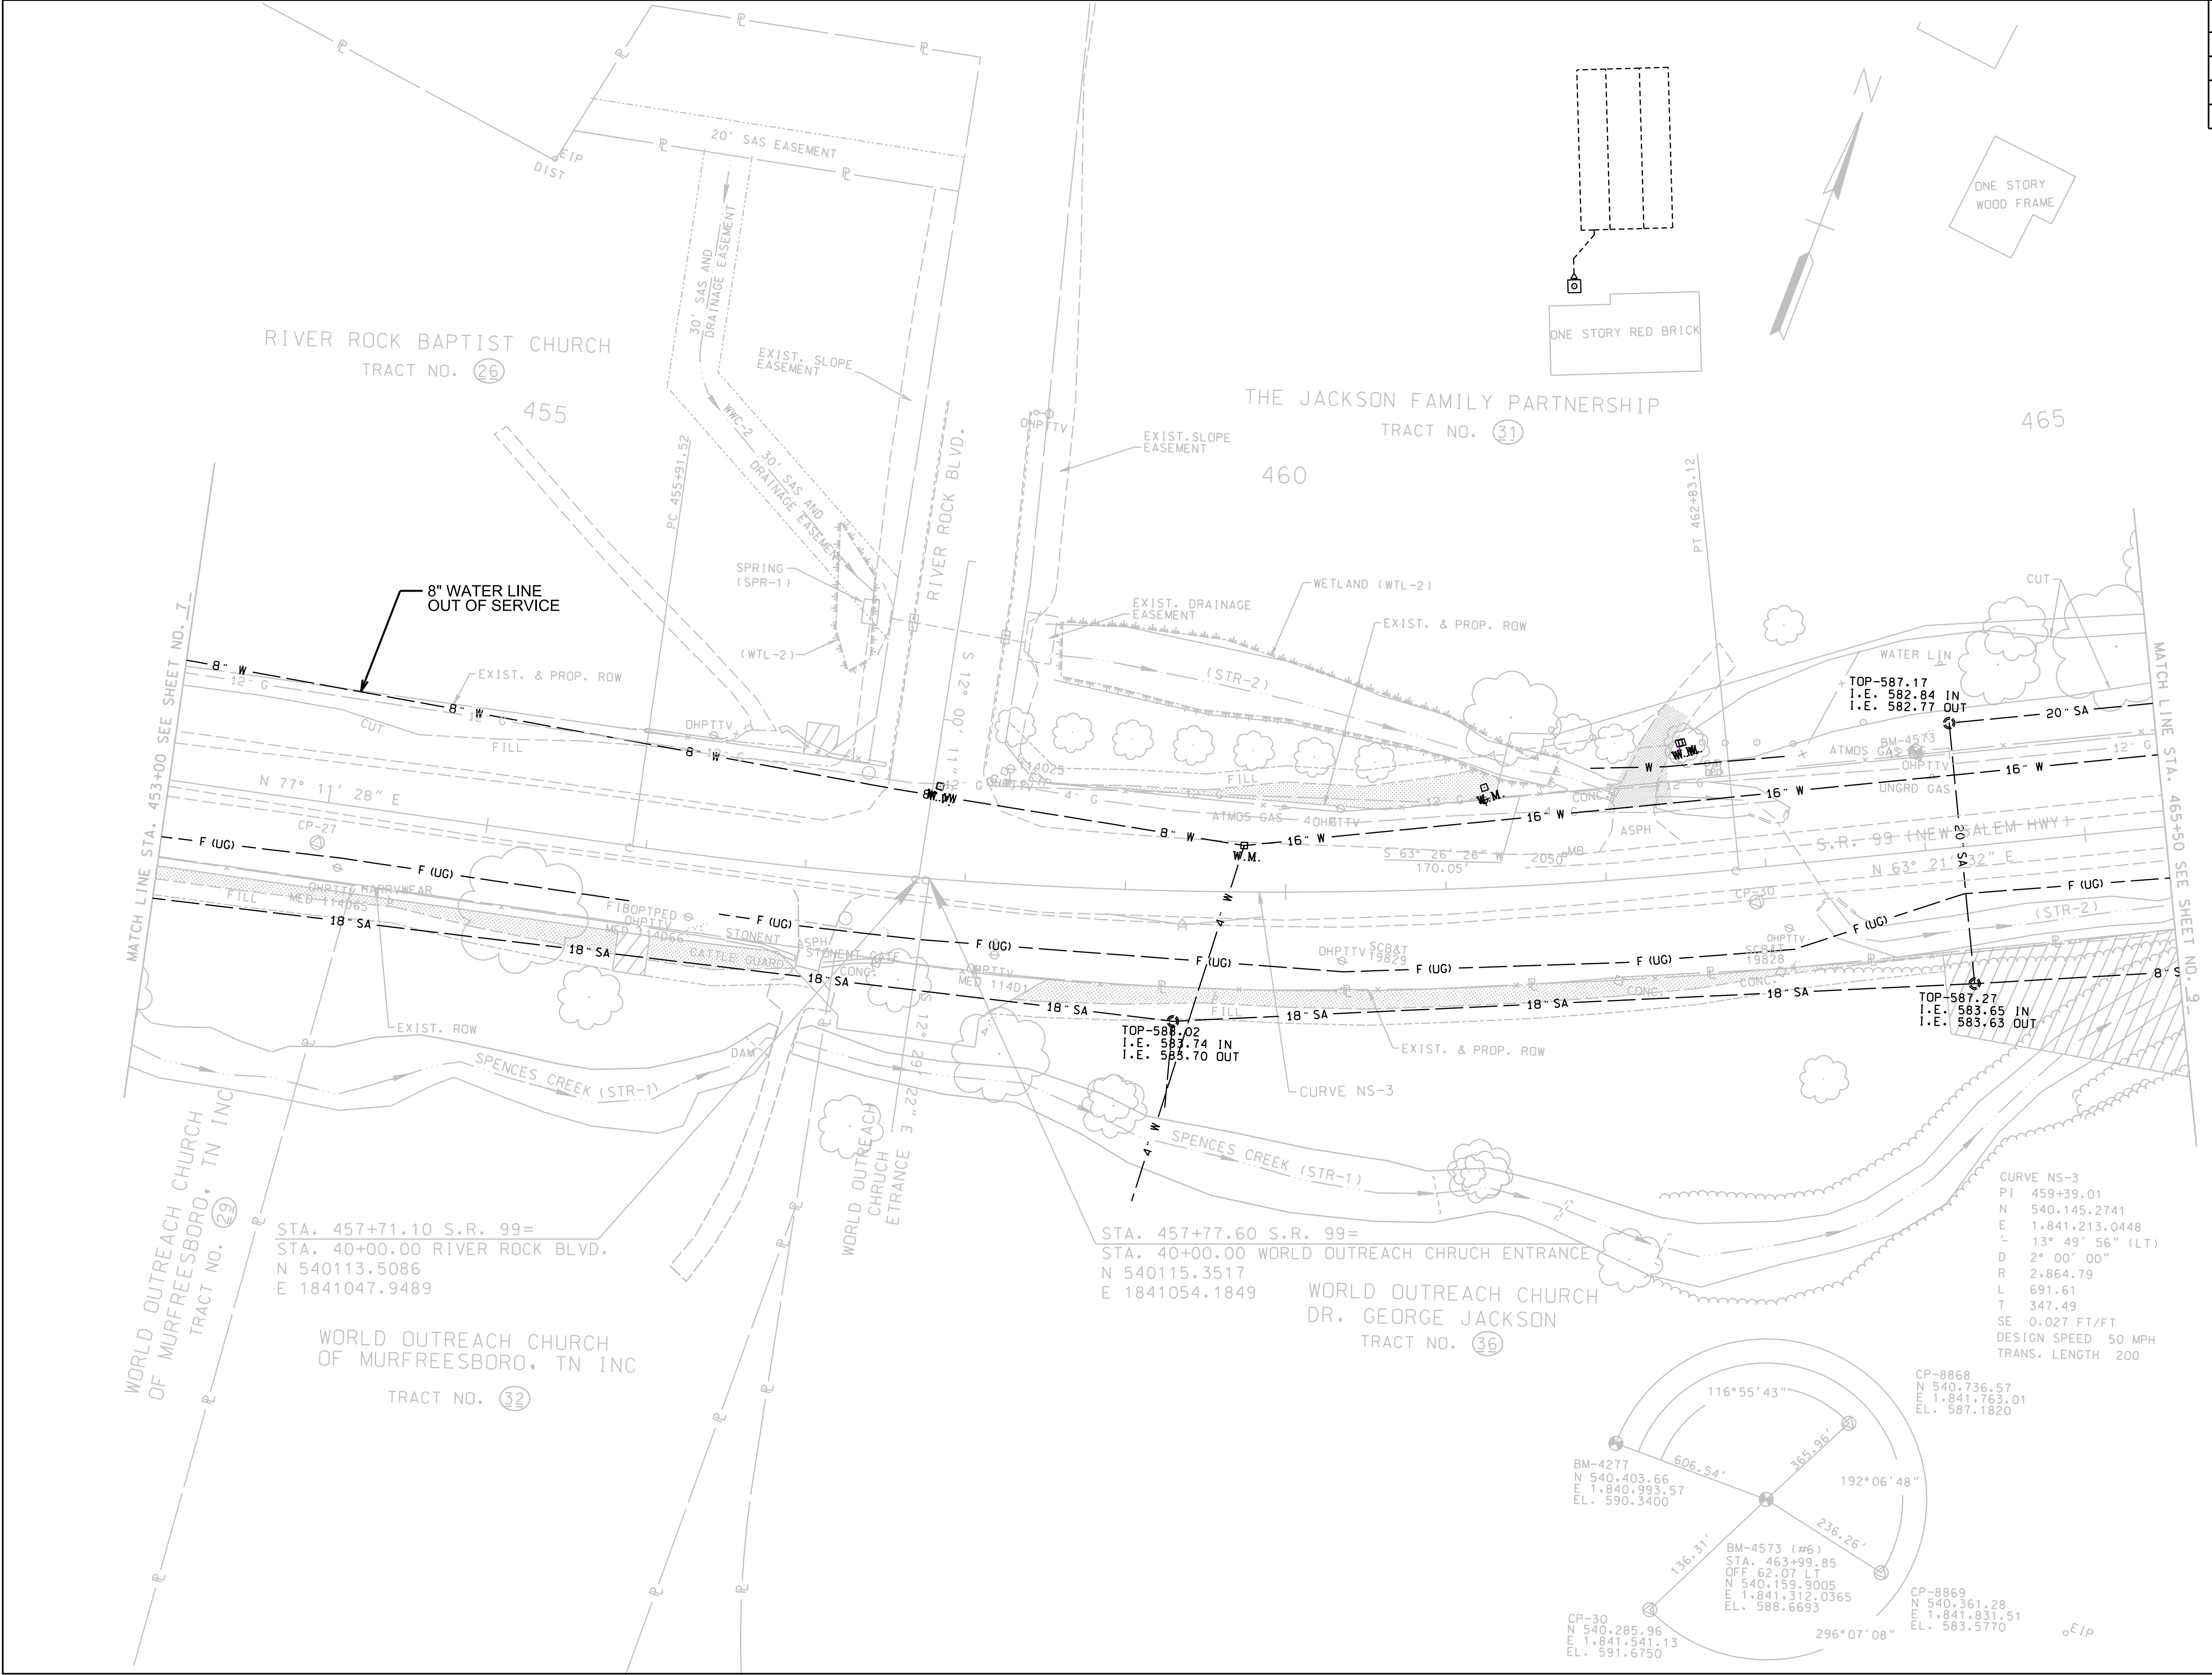


SEALED BY

JAMES C. HAILEY
& COMPANY
JCH PN 10112

WATER
RELOCATION

PLAN
STA. 453+00 TO STA. 465+50
SCALE: 1" = 50'

TYPE	YEAR	PROJECT NO.	SHEET NO.
CONST	2013	STP-99 (20)	U2-7

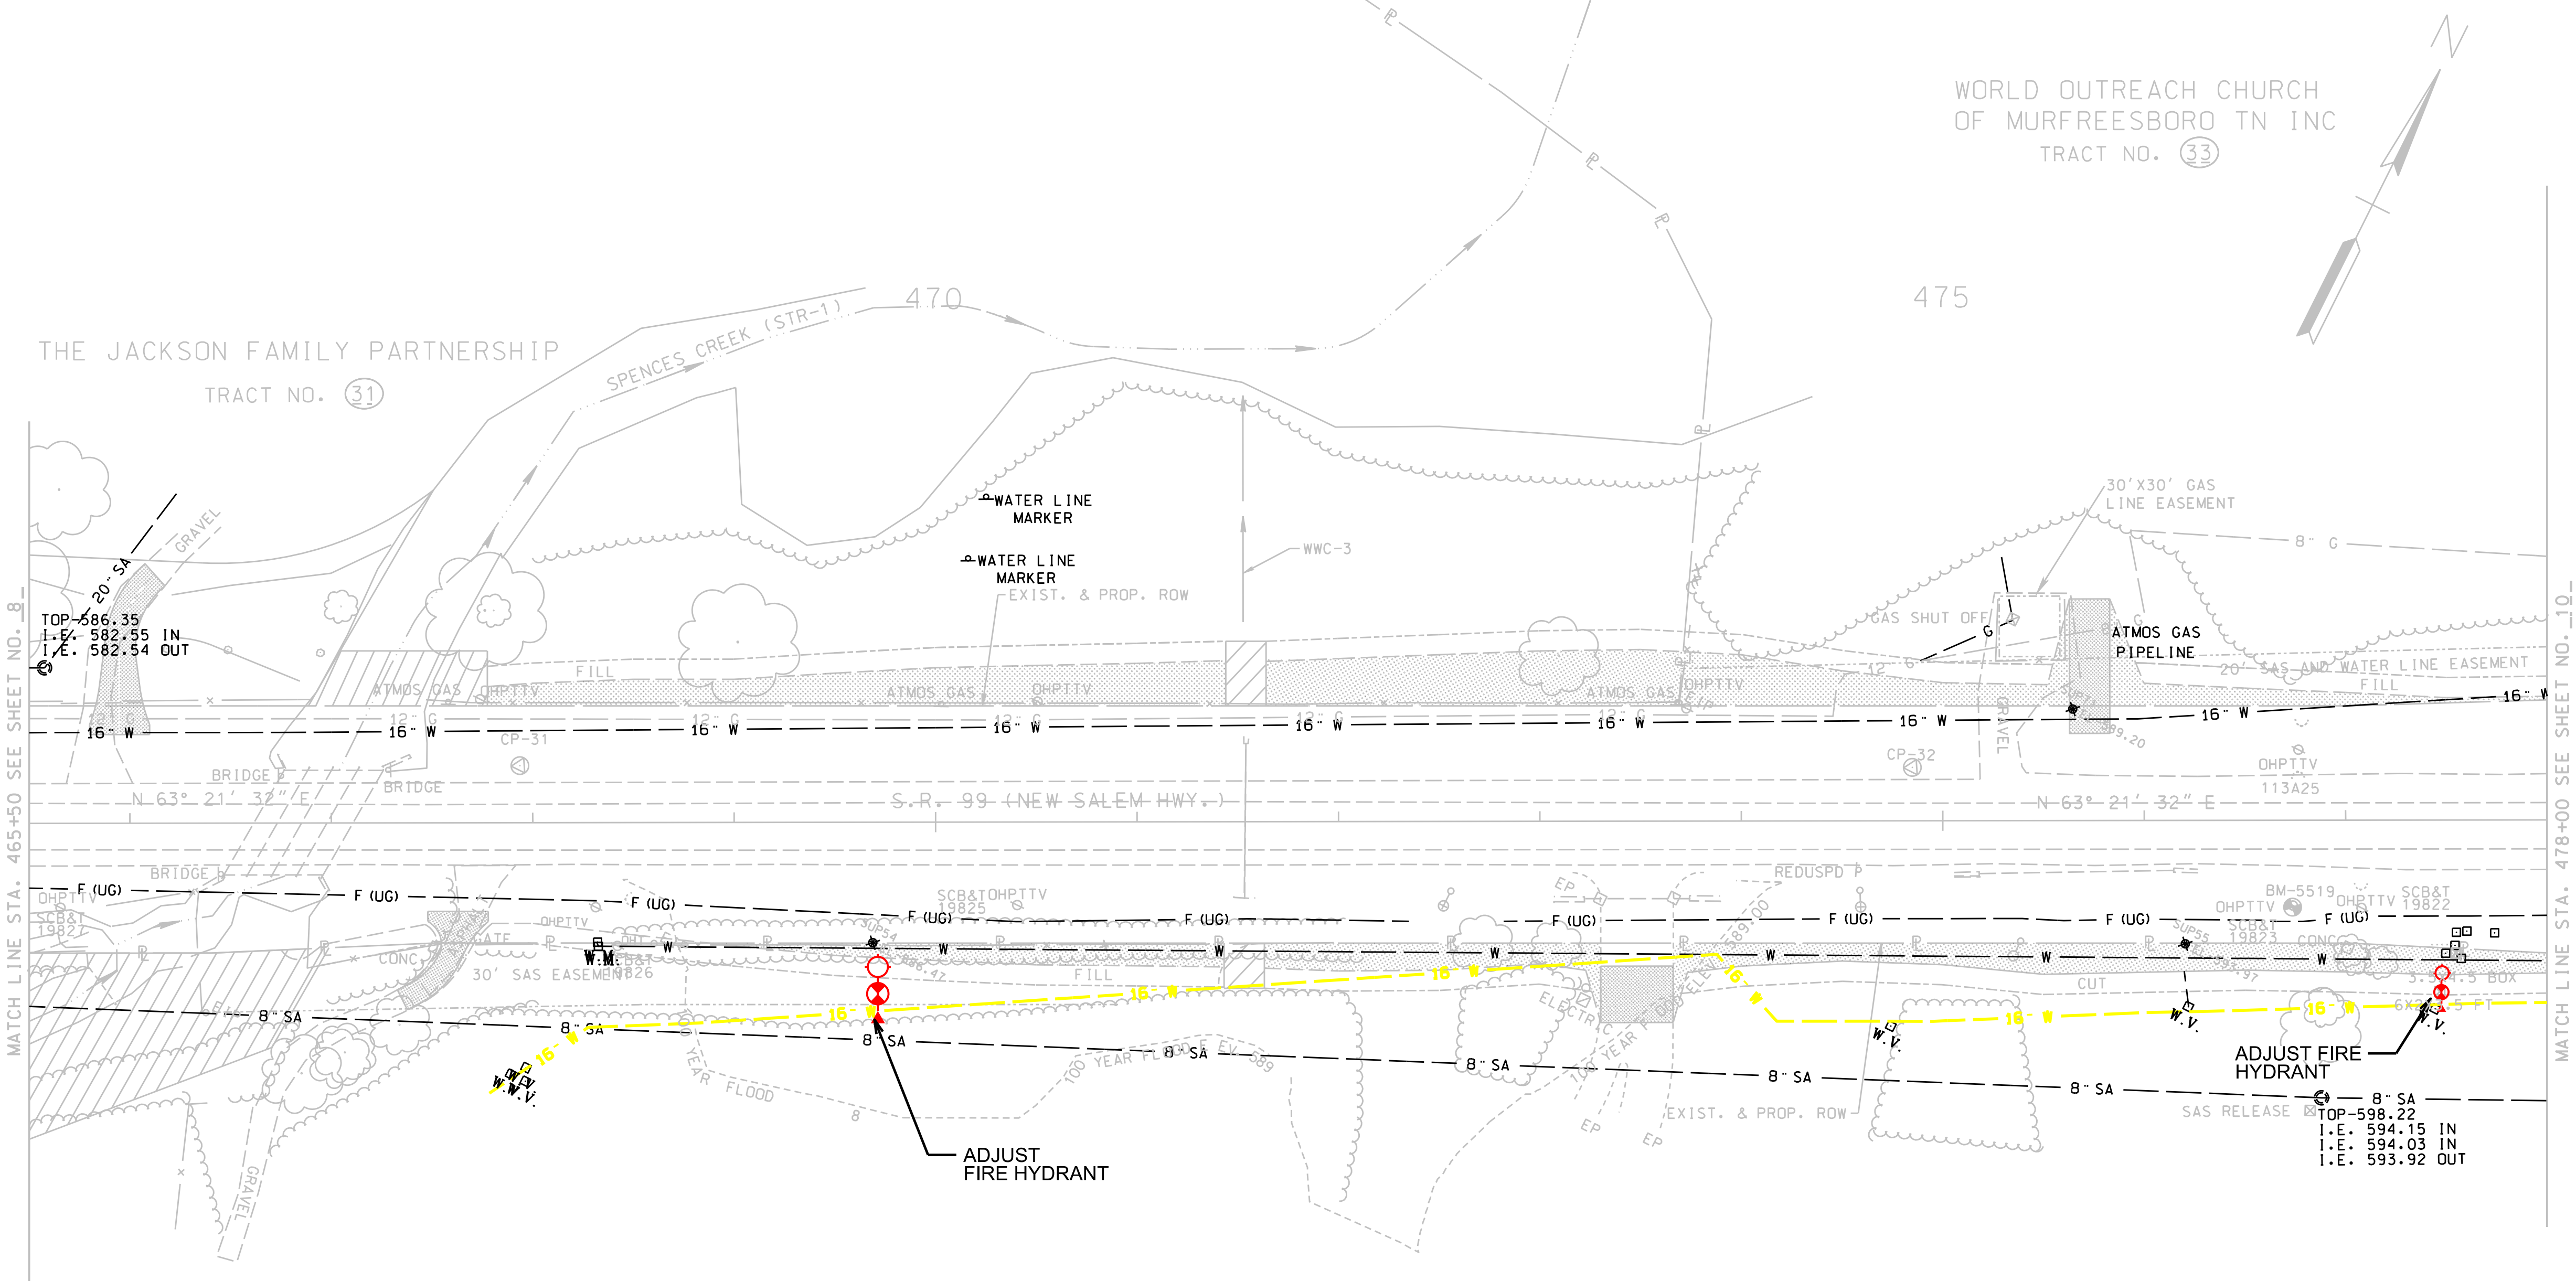

SEALED BY

JAMES C. HAILEY
& COMPANY
JCH PN 10112

WATER
RELOCATION
PLAN
STA. 465+50 TO STA. 478+00
SCALE: 1" = 50'

