


TYPE	YEAR	PROJECT NO.	SHEET NO.
CONSTR.	2023	R4S222-S1-002	U2-3

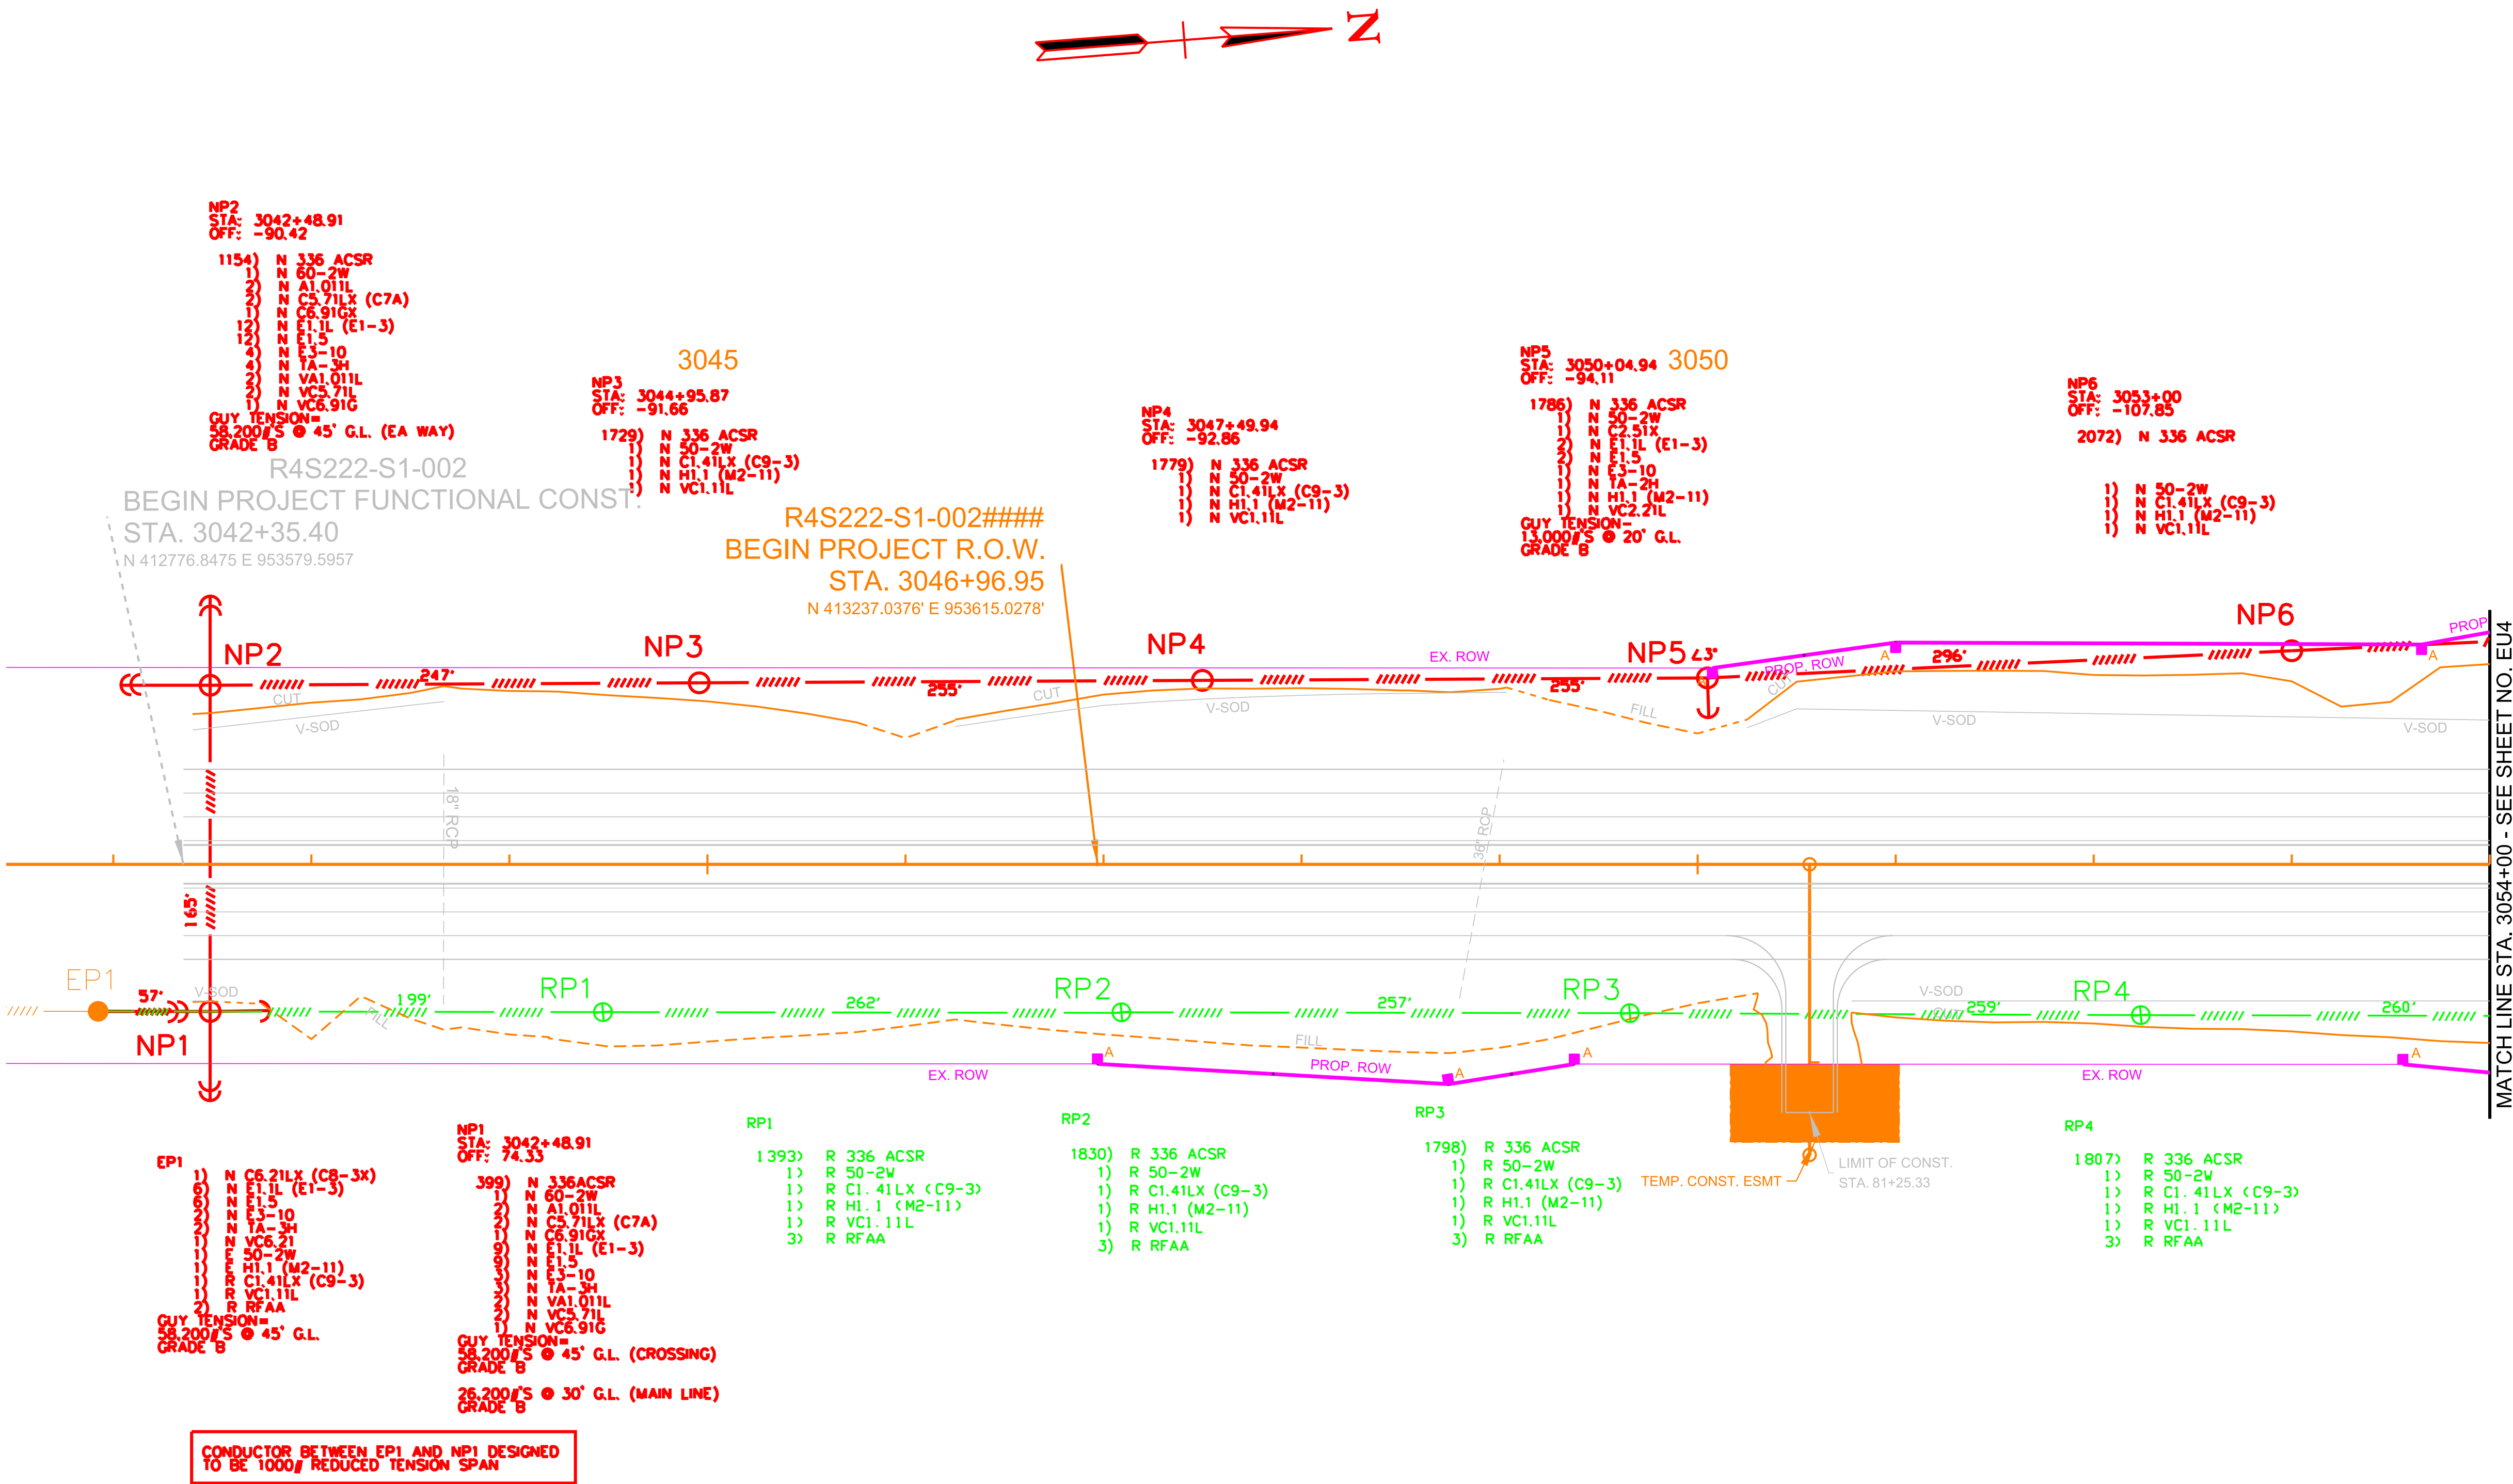

SEALED BY

STATE OF TENNESSEE DEPARTMENT OF TRANSPORTATION
ELECTRICAL UTILITY S.R. 222 B.O.P. TO STA. 3054+00 SCALE: 1"= 50'

TYPE	YEAR	PROJECT NO.	SHEET NO.
CONSTR.	2023	R4S222-S1-002	U2-4




SEALED BY

STATE OF TENNESSEE
DEPARTMENT OF TRANSPORTATION

ELECTRICAL
UTILITY
S.R. 222
STA. 3054+00 TO STA. 3066+00
SCALE: 1"= 50'

TYPE	YEAR	PROJECT NO.	SHEET NO.
CONSTR.	2023	R4S222-S1-002	U2-5

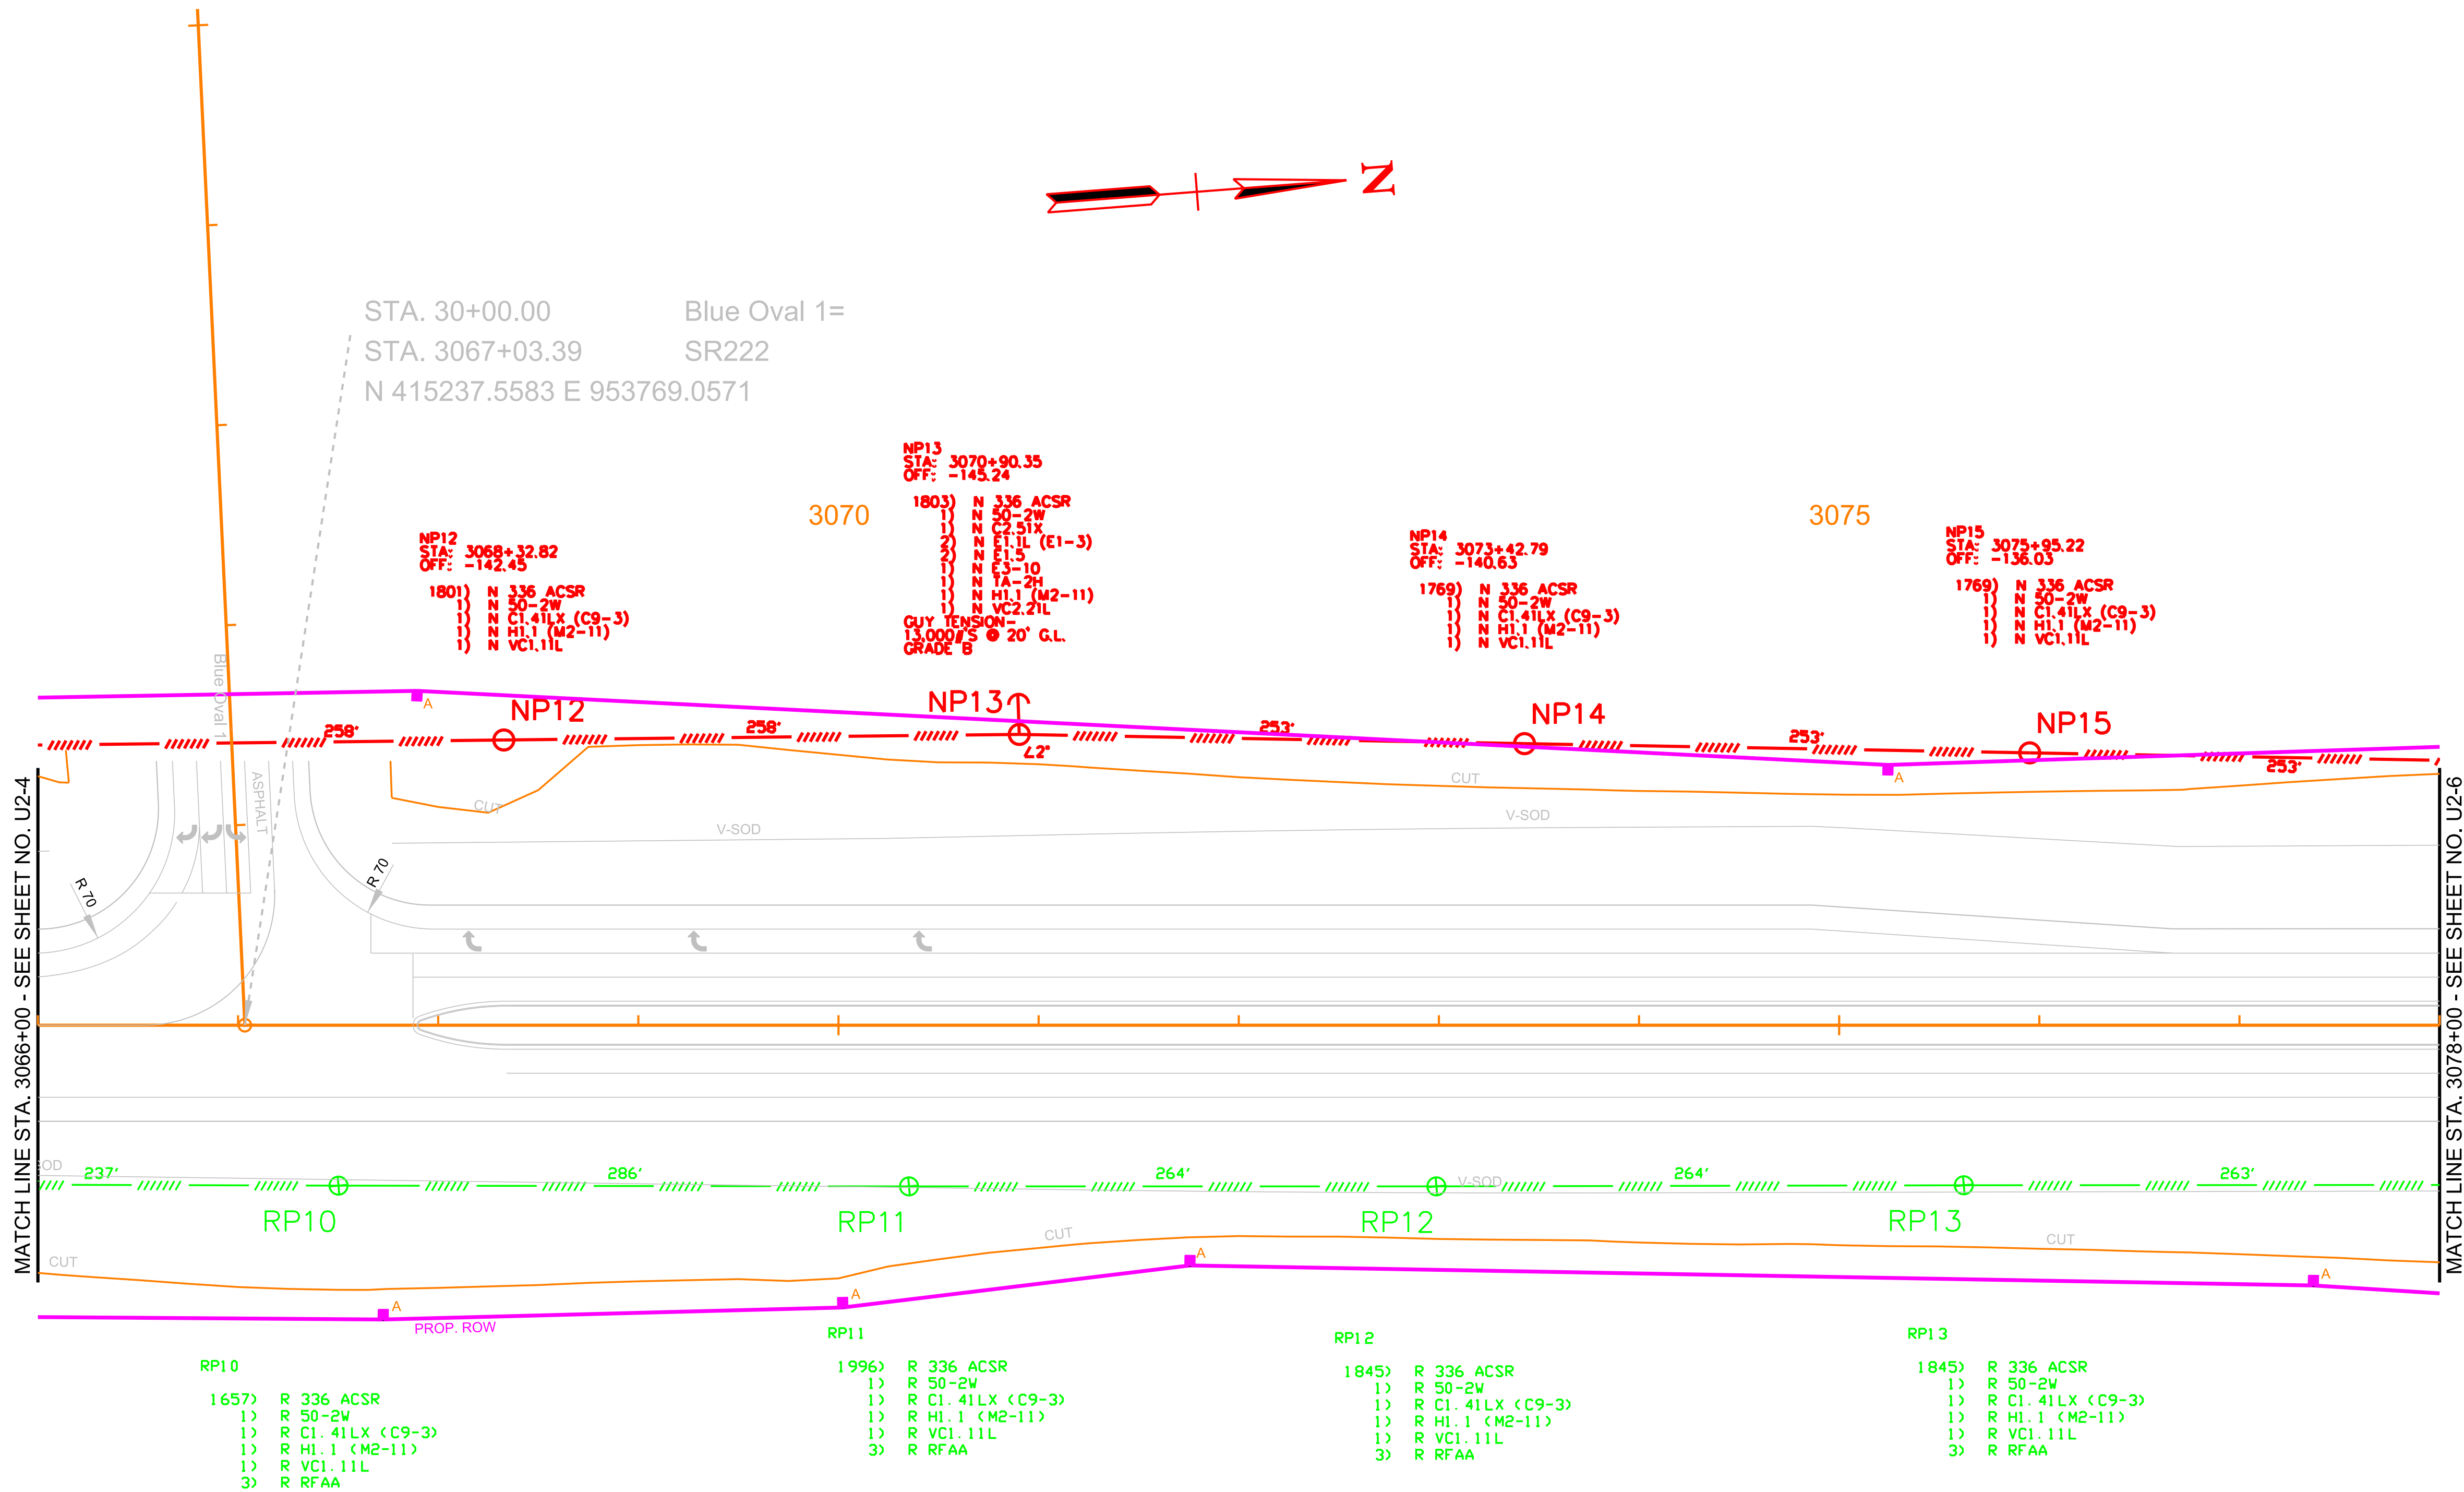


SEALED BY

STATE OF TENNESSEE
DEPARTMENT OF TRANSPORTATION

ELECTRICAL
UTILITY
S.R. 222
STA. 3066+00 TO STA. 3078+00
SCALE: 1"= 50'

TYPE	YEAR	PROJECT NO.	SHEET NO.
CONSTR.	2023	R4S222-S1-002	U2-6

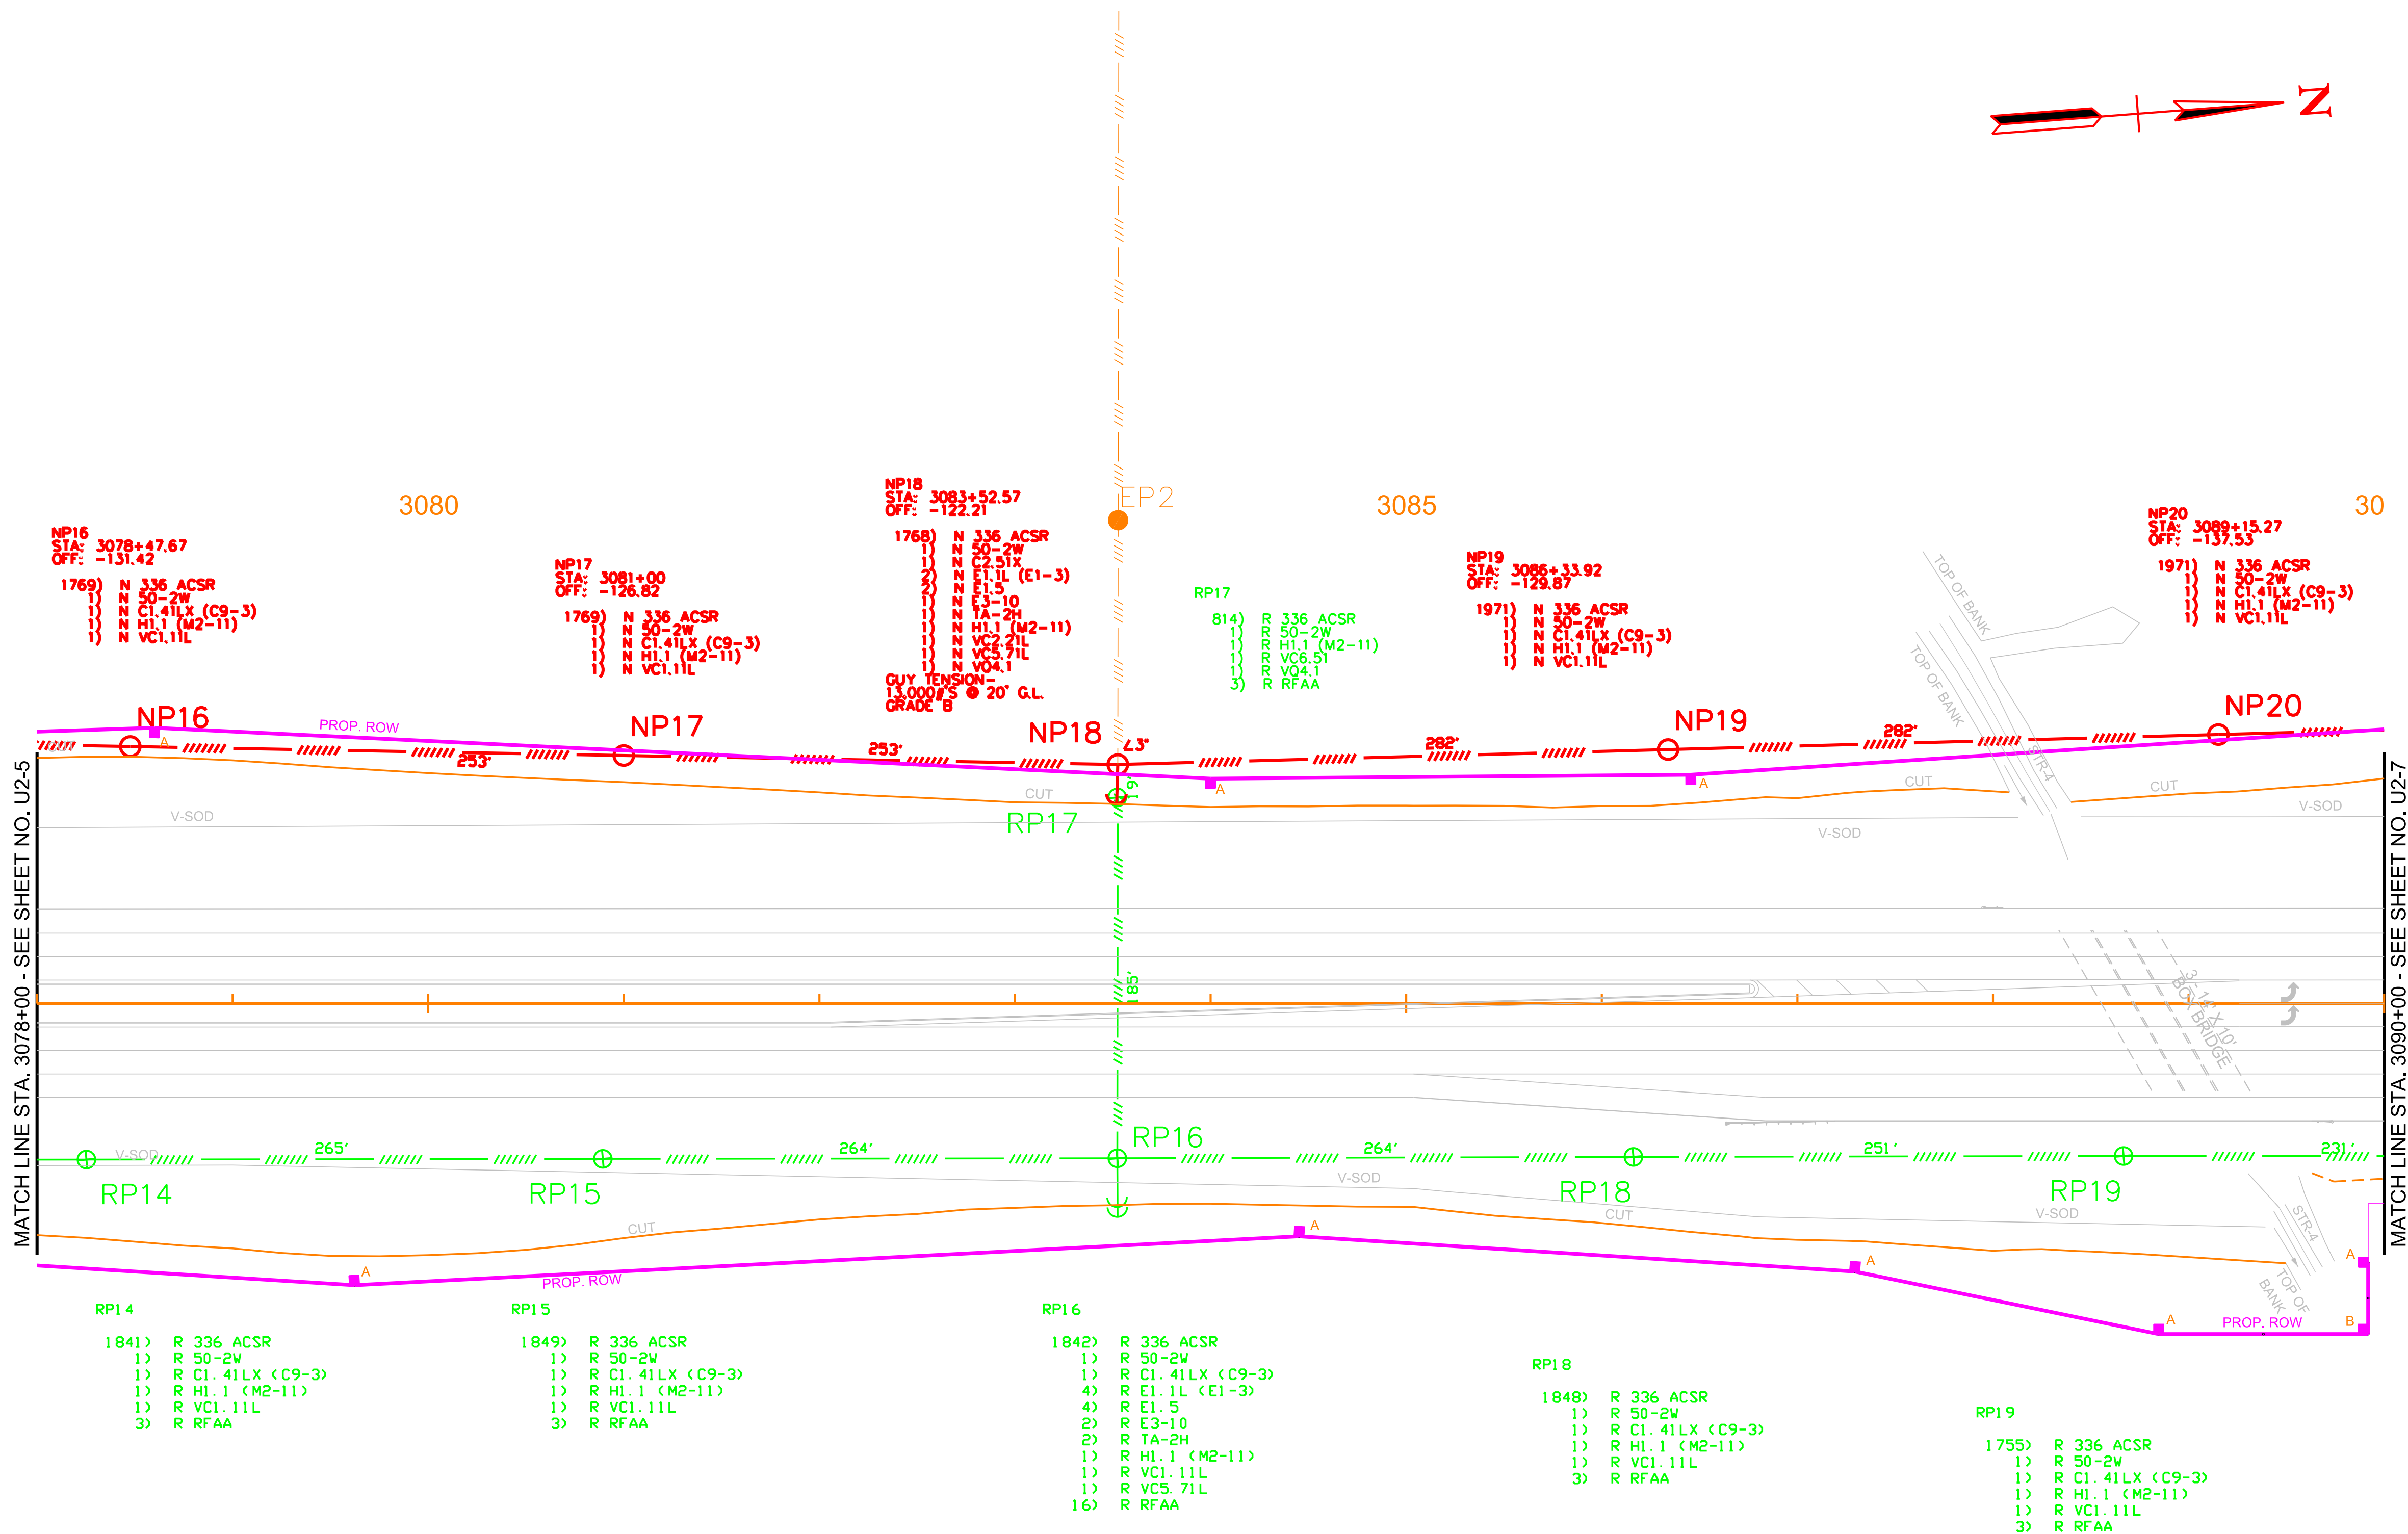

SEALED BY

STATE OF TENNESSEE
DEPARTMENT OF TRANSPORTATION

ELECTRICAL
UTILITY
S.R. 222
STA. 3078+00 TO STA. 3090+00
SCALE: 1"= 50'

