



7/8/2025 7:55:17 PM
\\ad.rkk.com\fs\Cloud\Projects\2020\20102_its\TDOT\TO_009_140 Smart Fiber\cadd\Section 2\Sheets\0084.sht

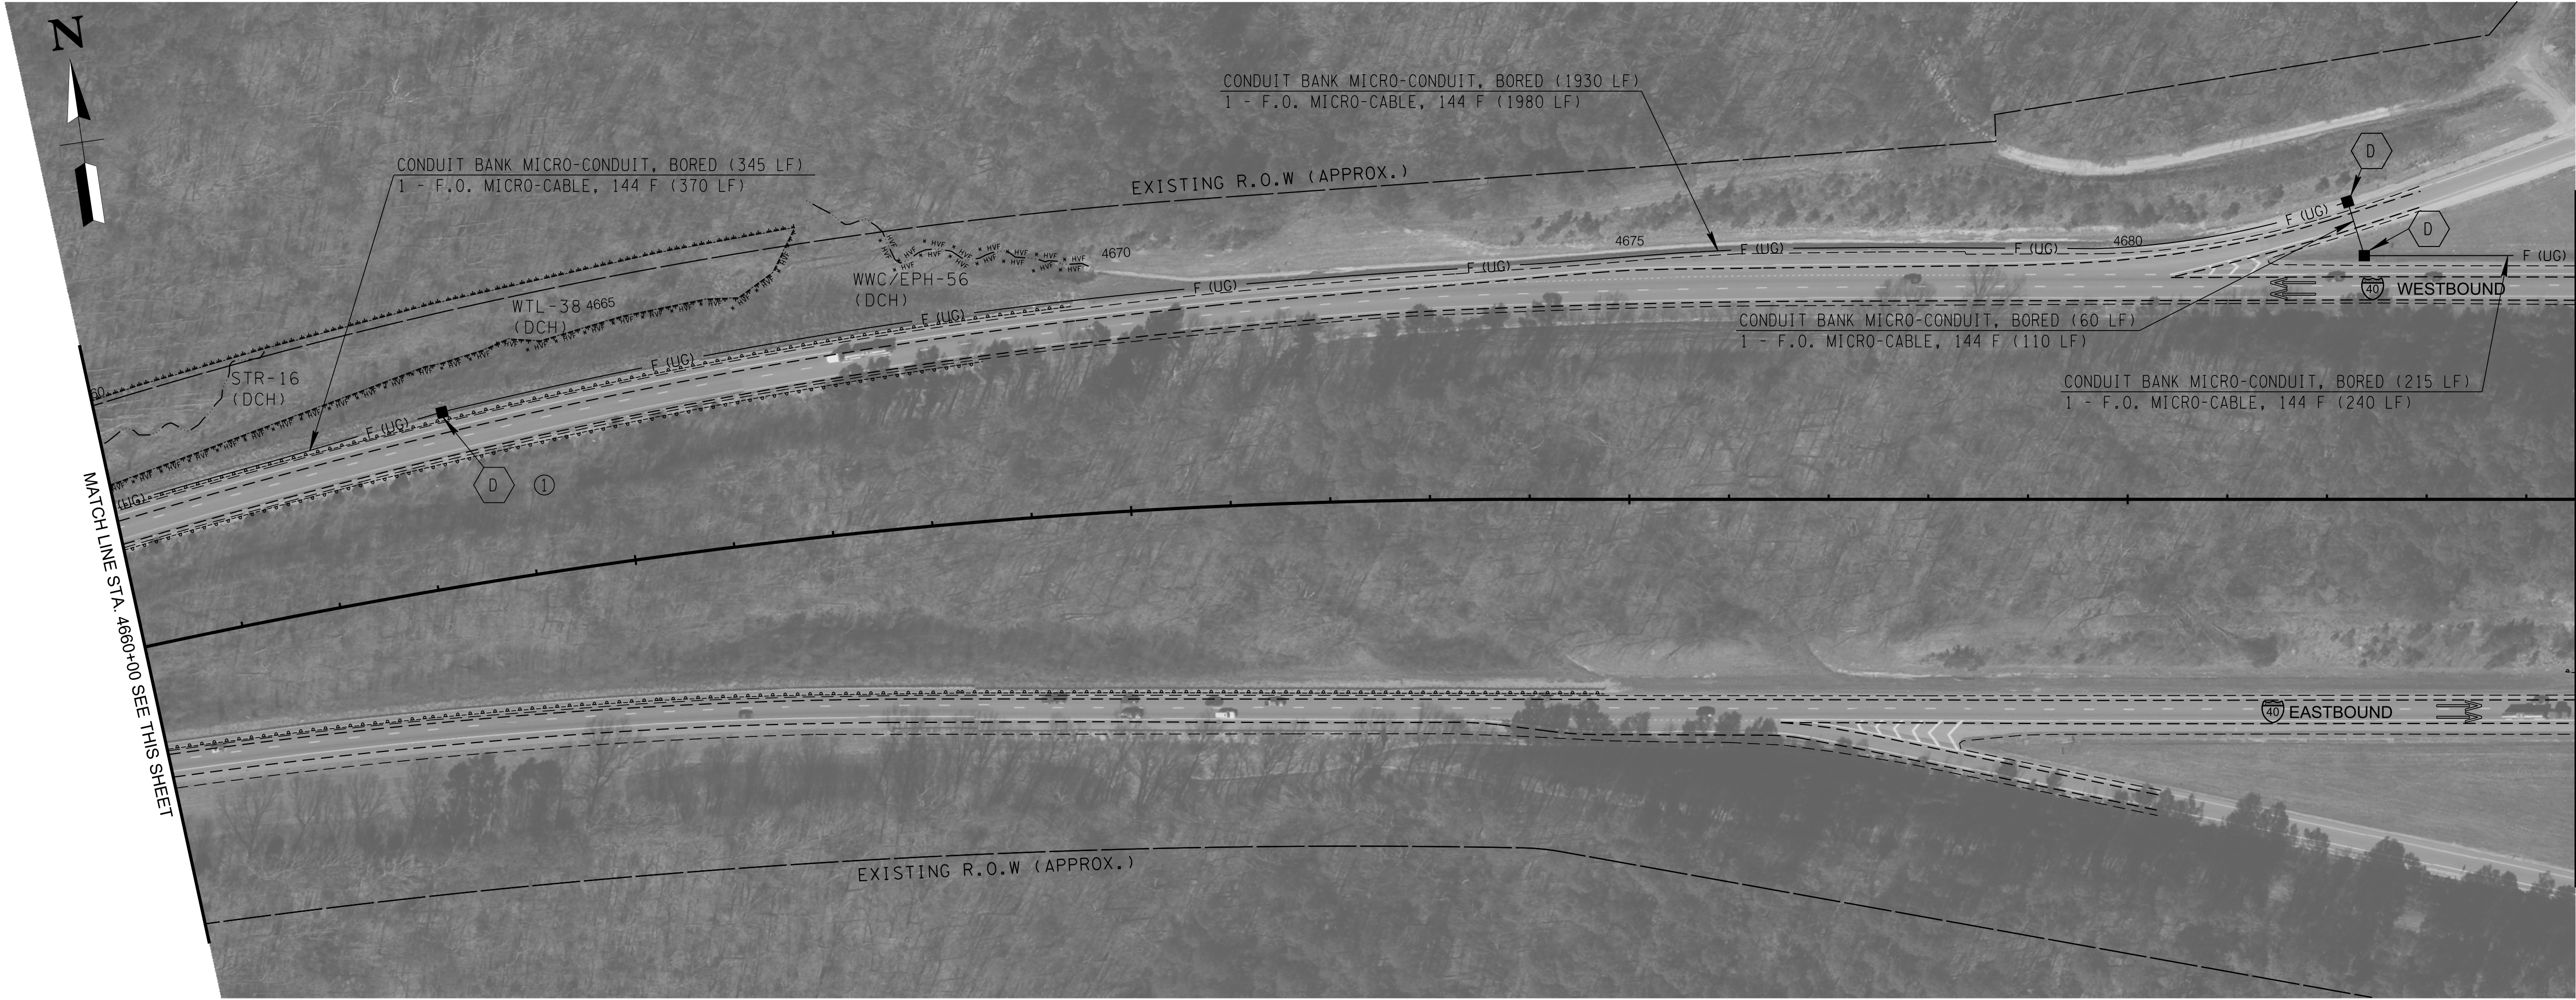

TYPE	YEAR	PROJECT NO.	SHEET NO.
FUNC.	2025	NH-I-9900(159)	84
PIH	2025	NH-I-9900(159)	84
PS&E	2025	NH-I-9900(159)	84

- NOTES:
1. THE CONTRACTOR SHALL USE ANY MEASURES NECESSARY TO ENSURE THAT THE CONSTRUCTION AND CONSTRUCTION EQUIPMENT WILL NOT ENTER ANY PORTION OF THE IDENTIFIED WETLANDS, INTERMITTENT/PERENNIAL STREAMS, AND WET WEATHER CONVEYANCES/EPHEMERAL STREAMS, AND THAT THE FEATURE'S SURROUNDING VEGETATION WILL NOT BE DISTURBED AND ARE PROTECTED FROM SEDIMENT AND OTHER POLLUTANTS EXCEPT AT THE PERMITTED LOCATIONS.
 2. UTILITY CROSSINGS ON STREAMS AND/OR WETLANDS AT THE PERMITTED LOCATIONS SHALL BE CONSTRUCTED IN ACCORDANCE WITH TDOT STANDARDS, AND NO WORK SHALL BE DONE IN FLOWING WATER. THE DISTURBED AREAS SHALL BE RESTORED TO EXISTING CONDITION.
 3. HIGH VISIBILITY FENCE (S-F-1) SHALL BE PLACED AROUND ALL NON-IMPACTED SECTIONS OF WATER QUALITY FEATURES WITHIN THE ROW OR EASEMENTS.

SEALED BY


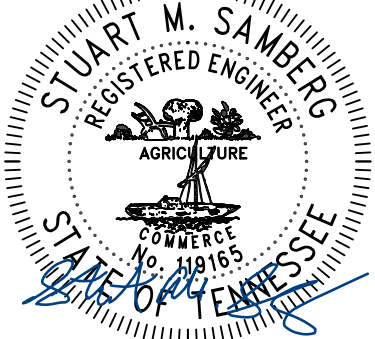


09/08/2025

STATE OF TENNESSEE
DEPARTMENT OF TRANSPORTATION

ITS LAYOUT
I-40


STA. 4634+00 TO STA. 4684+50
SCALE: 1"=100'

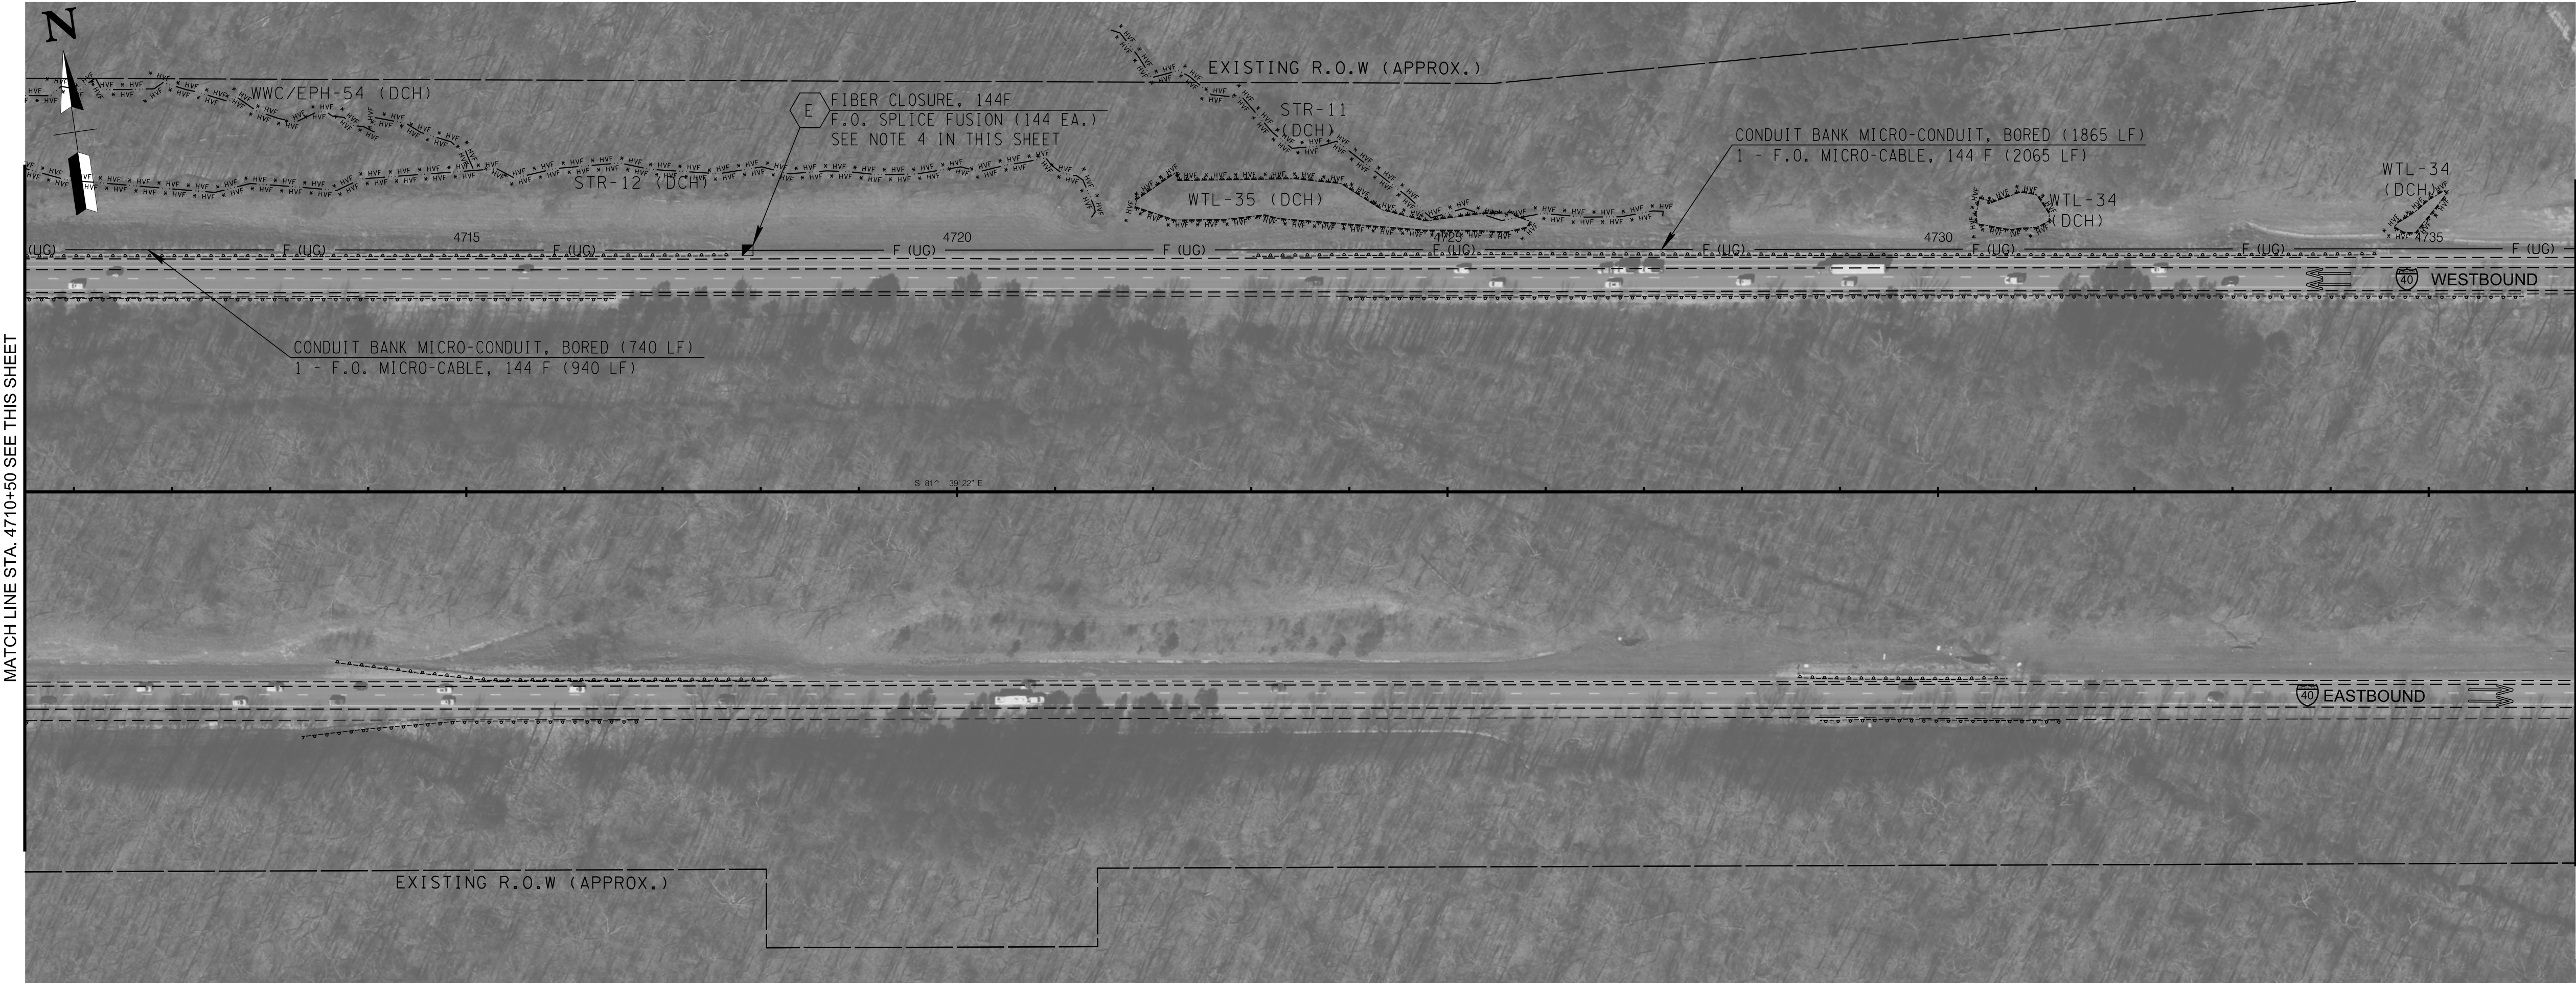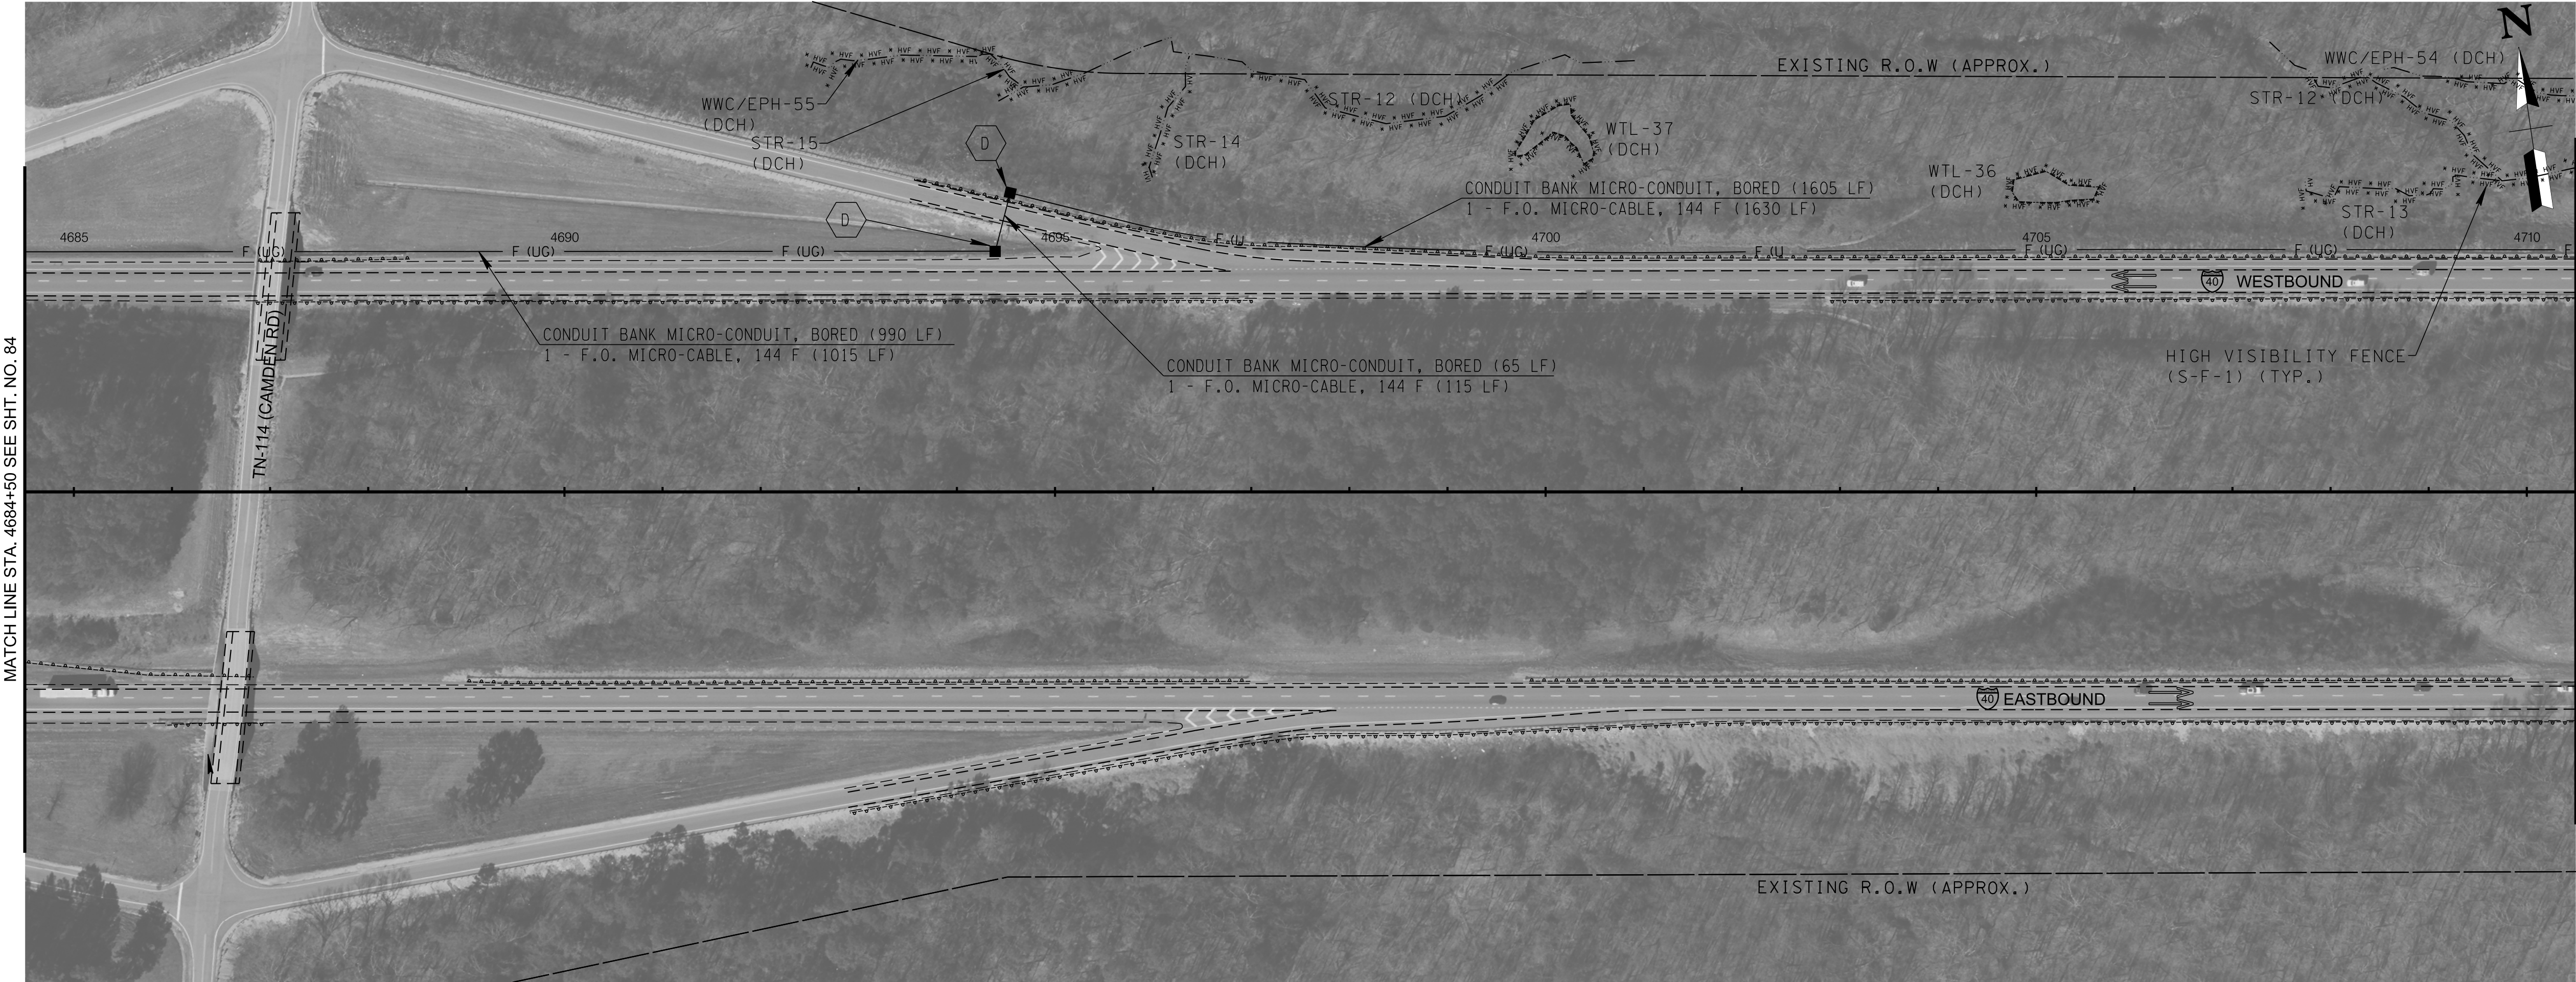

TYPE	YEAR	PROJECT NO.	SHEET NO.
FUNC.	2025	NH-I-9900(159)	85
PIH	2025	NH-I-9900(159)	85
PS&E	2025	NH-I-9900(159)	85

- NOTES:
1. THE CONTRACTOR SHALL USE ANY MEASURES NECESSARY TO ENSURE THAT THE CONSTRUCTION AND CONSTRUCTION EQUIPMENT WILL NOT ENTER ANY PORTION OF THE IDENTIFIED WETLANDS, INTERMITTENT/PERENNIAL STREAMS, AND WET WEATHER CONVEYANCES/EPHEMERAL STREAMS, AND THAT THE FEATURE'S SURROUNDING VEGETATION WILL NOT BE DISTURBED AND ARE PROTECTED FROM SEDIMENT AND OTHER POLLUTANTS EXCEPT AT THE PERMITTED LOCATIONS.
 2. UTILITY CROSSINGS ON STREAMS AND/OR WETLANDS AT THE PERMITTED LOCATIONS SHALL BE CONSTRUCTED IN ACCORDANCE WITH TDOT STANDARDS, AND NO WORK SHALL BE DONE IN FLOWING WATER. THE DISTURBED AREAS SHALL BE RESTORED TO EXISTING CONDITION.
 3. HIGH VISIBILITY FENCE (S-F-1) SHALL BE PLACED AROUND ALL NON-IMPACTED SECTIONS OF WATER QUALITY FEATURES WITHIN THE ROW OR EASEMENTS.
 4. REEL-TO-REEL SPLICES ANTICIPATED AT TYPE E PULL BOX.

SEALED BY

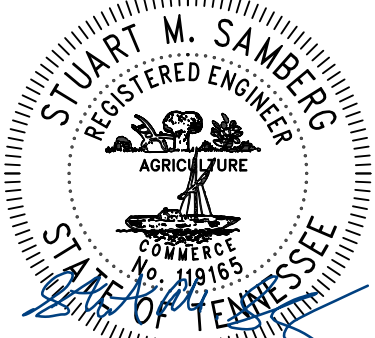

09/08/2025

STATE OF TENNESSEE
DEPARTMENT OF TRANSPORTATION

ITS LAYOUT
I-40

STA. 4684+50 TO STA. 4736+50
SCALE: 1"=100'