
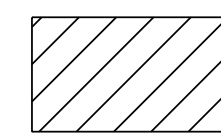


NOTE: EASTERN CROSSOVER SHOWN. WESTERN CROSSOVER SIMILAR.

"A" DENOTES: 25'-0" BARRIER SLOPED END TREATMENT (LINEAR TRANSITION) (TYP.)

 DENOTES: LIMITS OF 6" RAISED CONCRETE MEDIAN

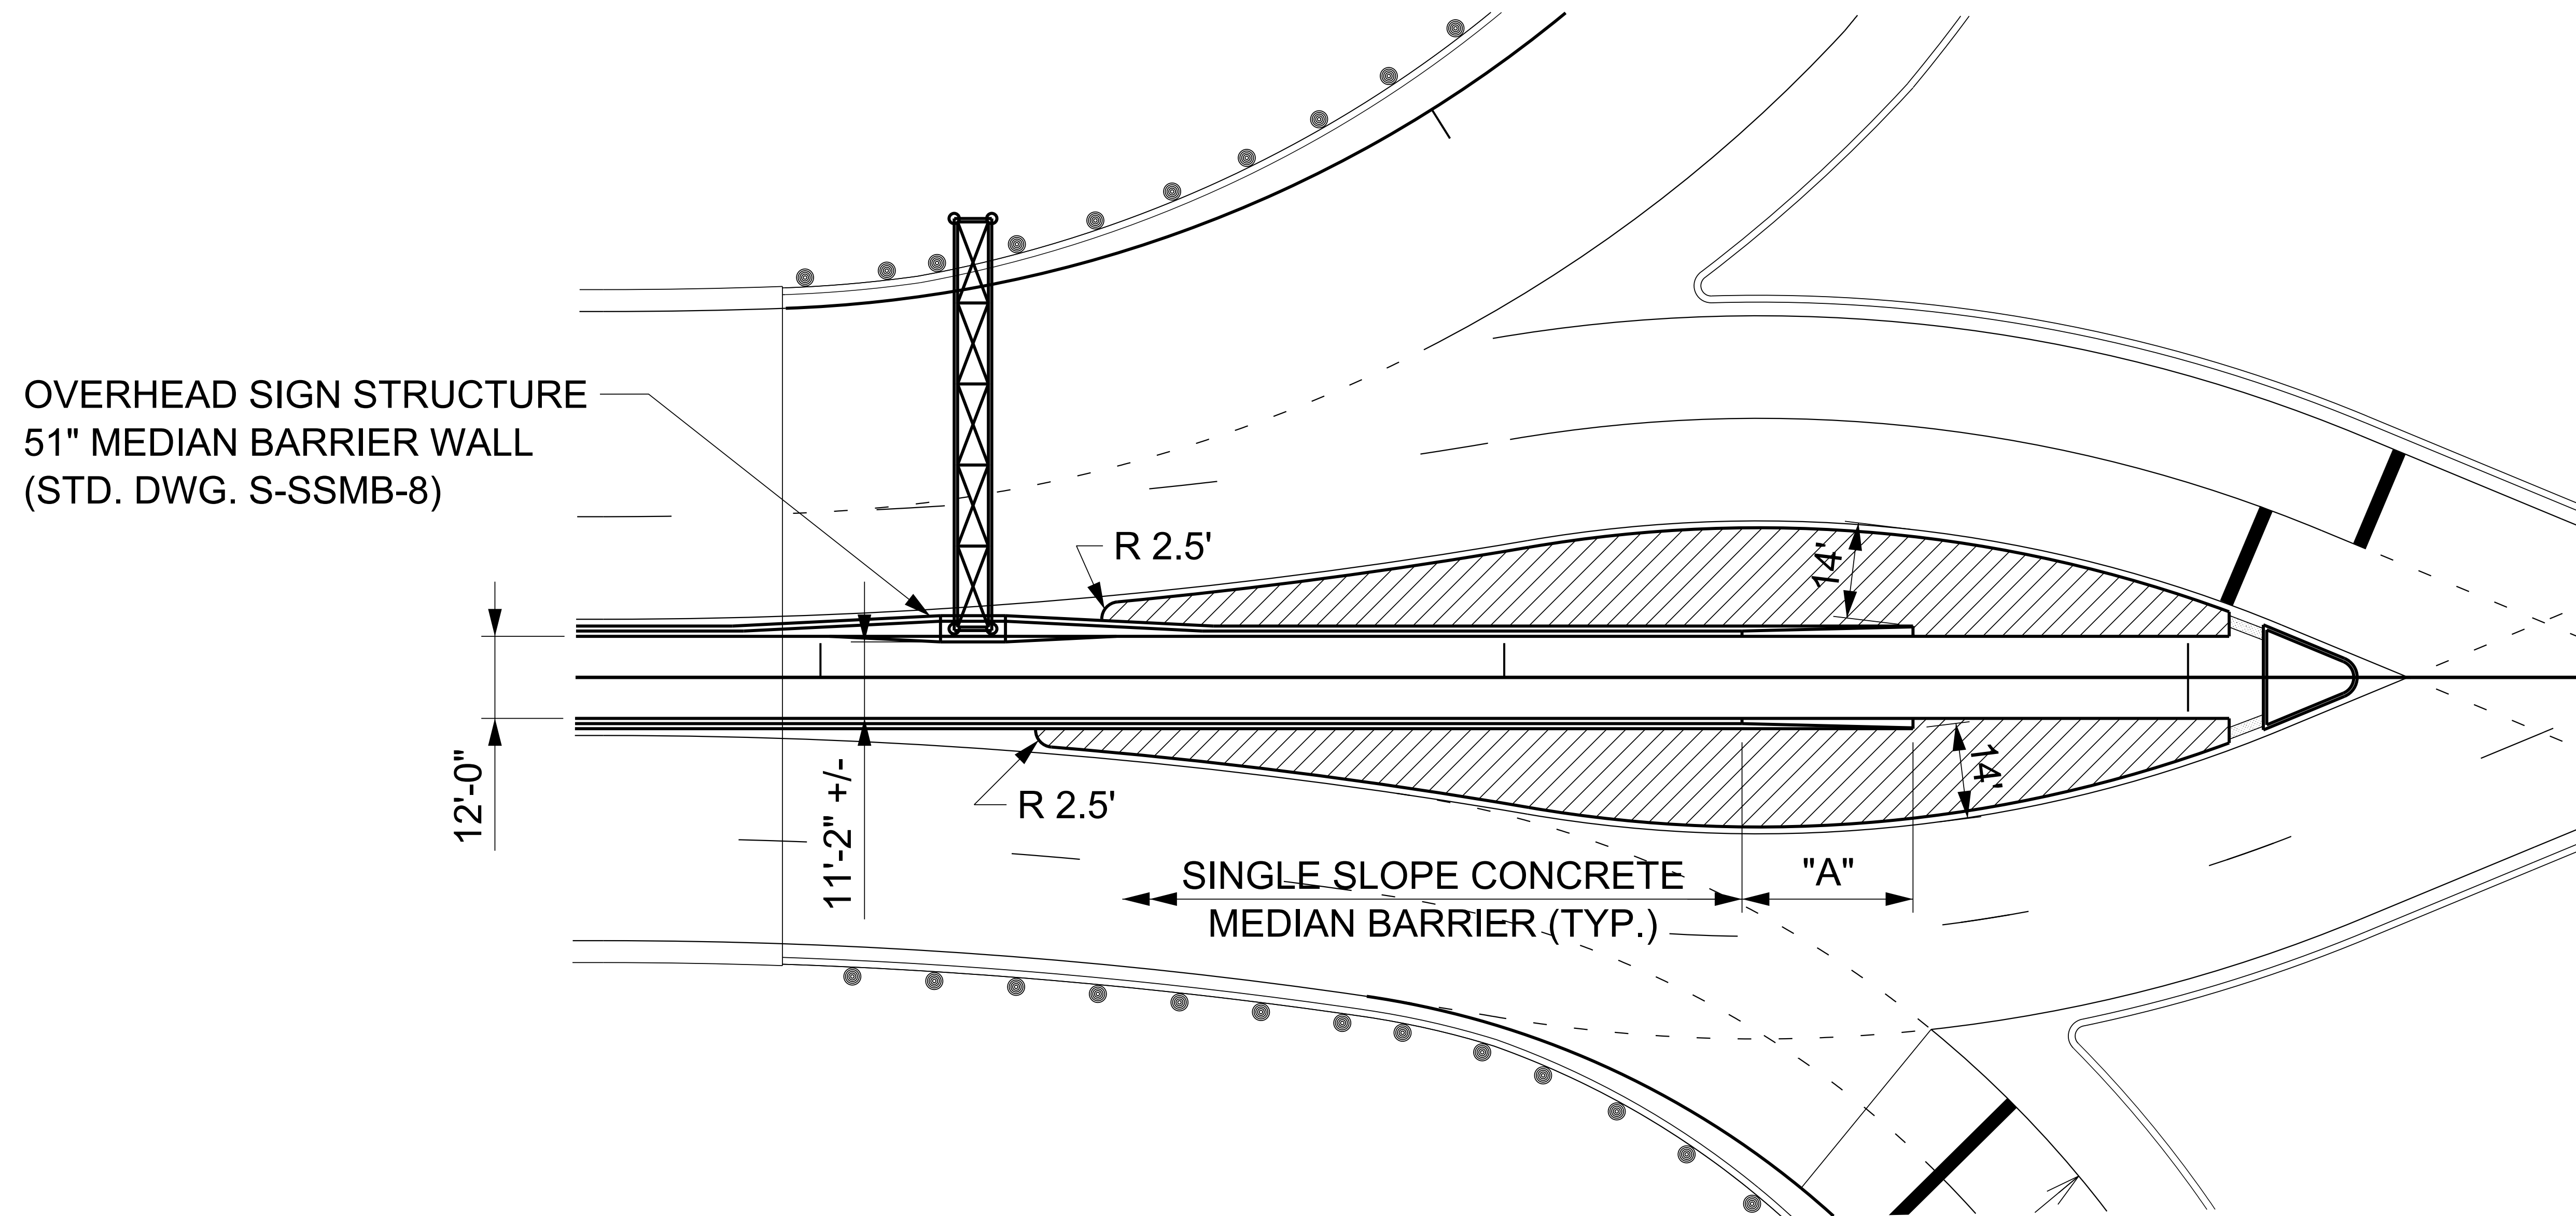

STATE OF TENNESSEE
DEPARTMENT OF TRANSPORTATION

MEDIAN ISLAND
DETAILS