


8/12/2022 4:01:03 PM
Y:\Projects\001000010014304 I-75 Interchange at I-24 Owners Rep TDOT\Phase-2 Functional Plan\14403_PRELIMINARY\DGN\sheet files\07B.sht

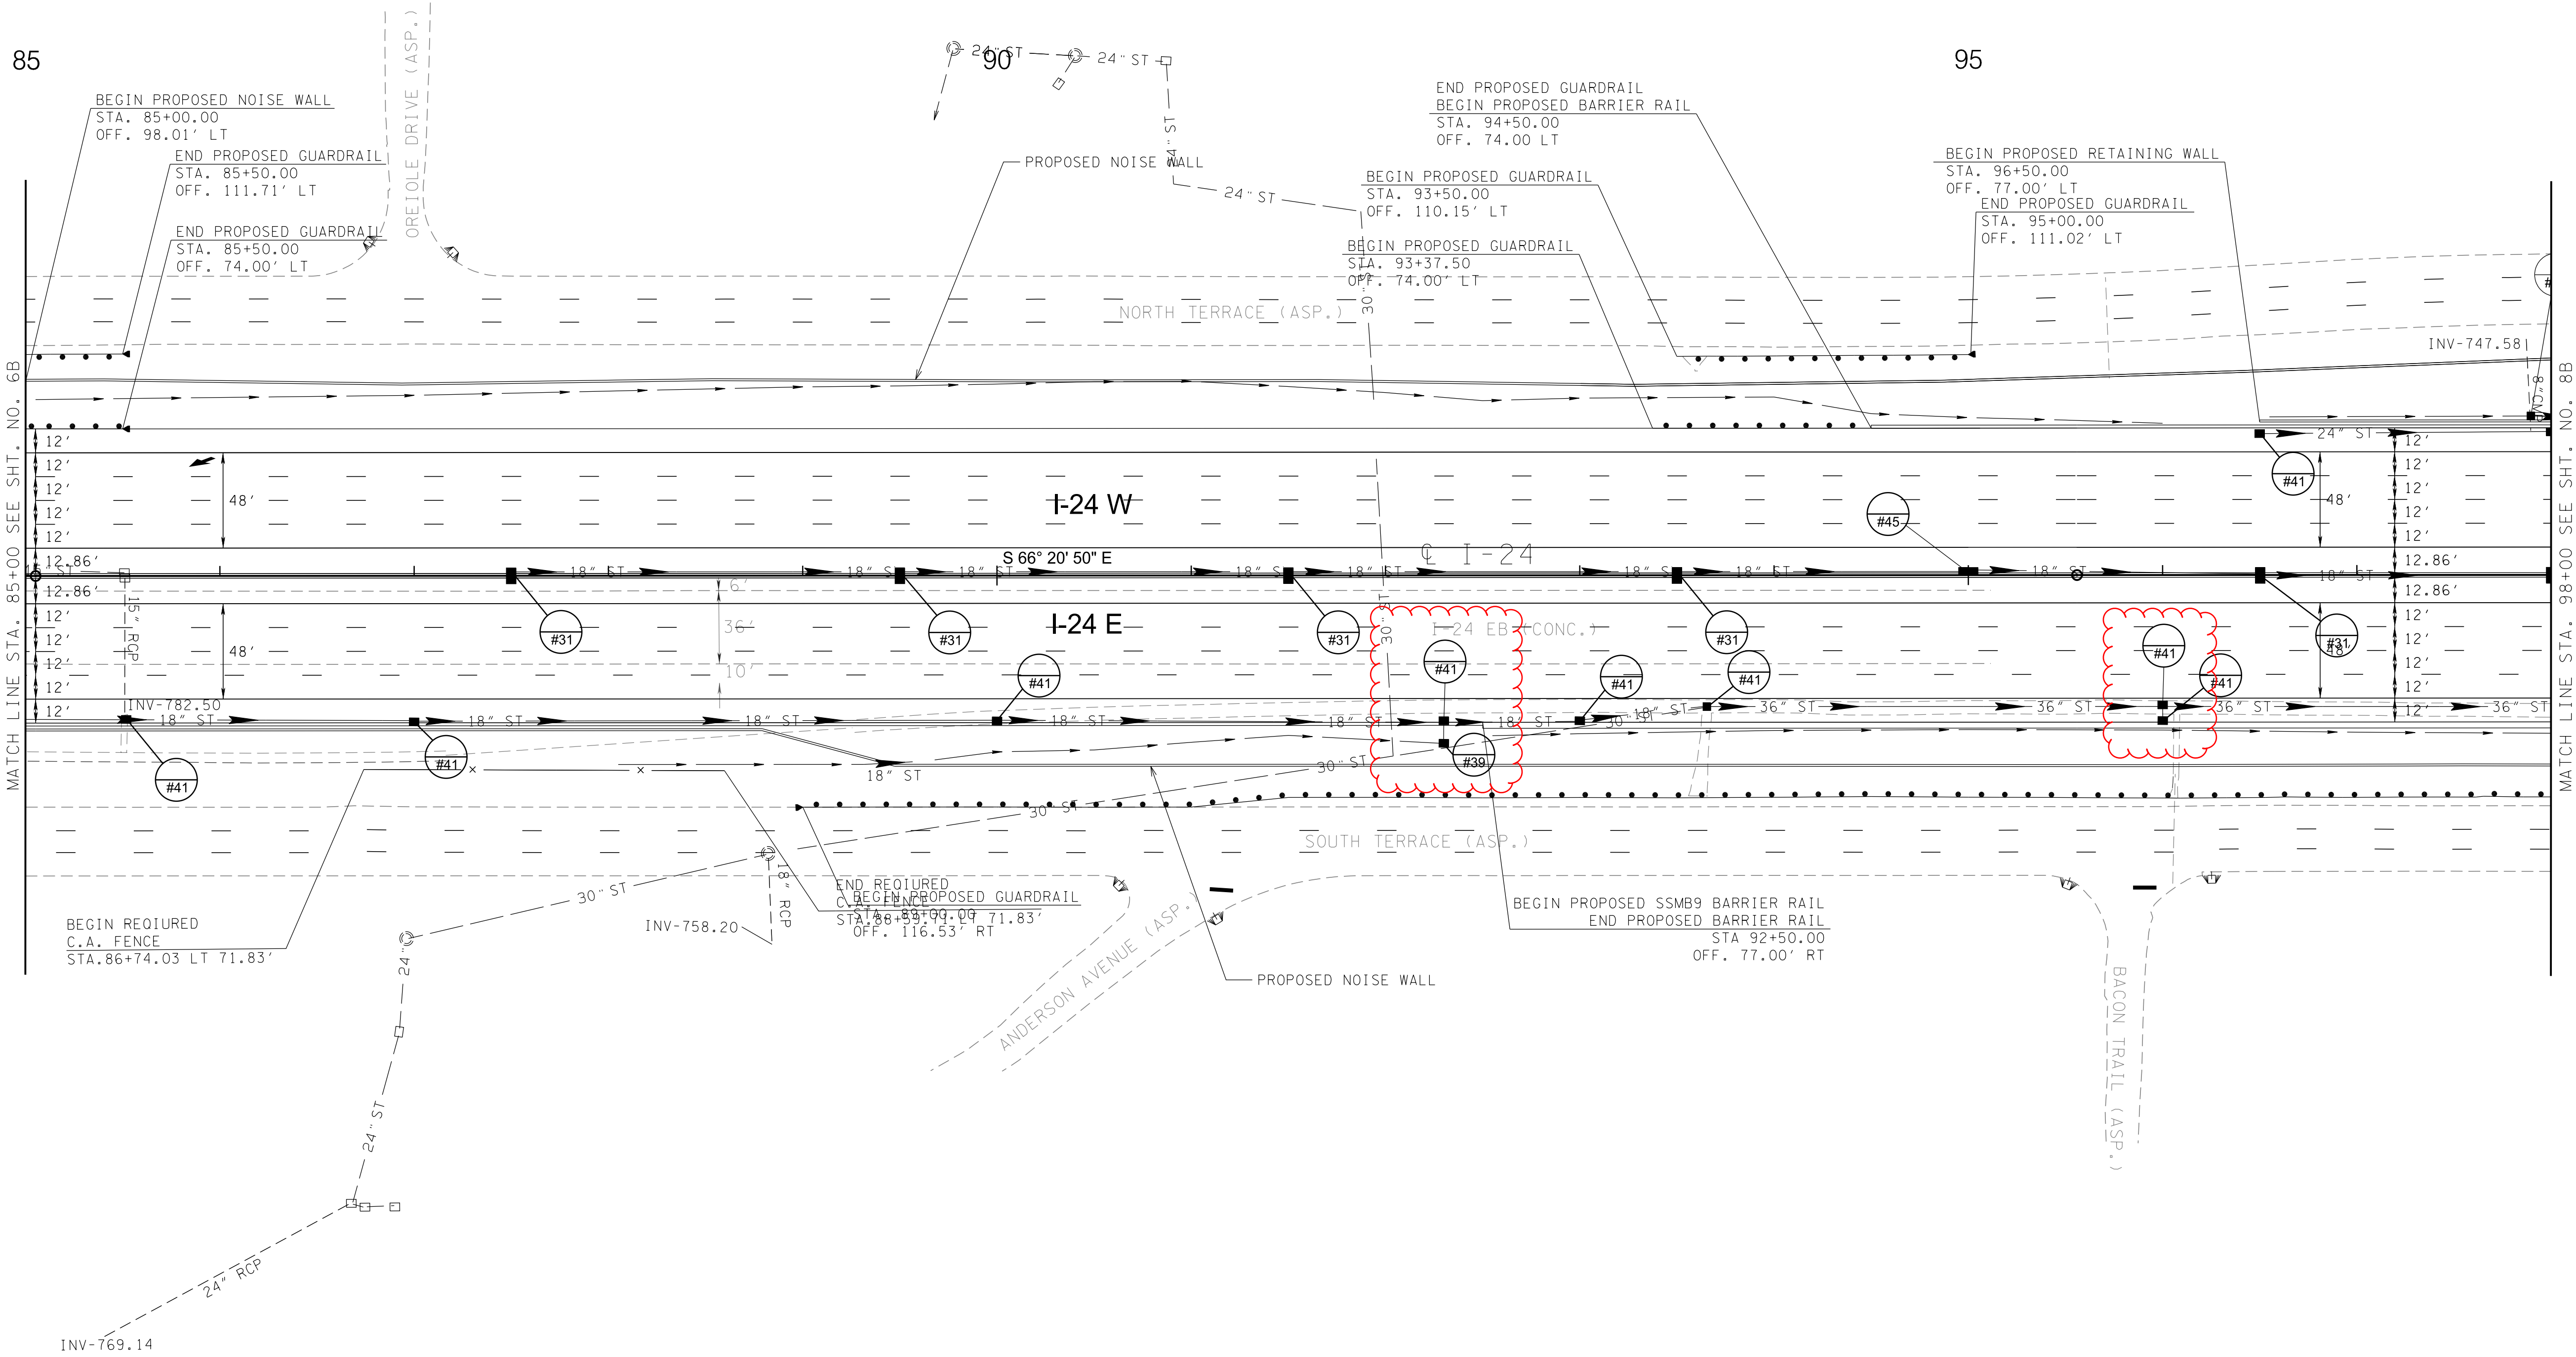

TYPE	YEAR	PROJECT NO.	SHEET NO.
FUNCT.	2022	NH-I-75-1(155)	7B

REVISED
FUNCTIONAL
PLANS
8/12/2022

CAUTION!
FUNCTIONAL
PLANS
SUBJECT TO
CHANGE

SEALED BY

COORDINATES ARE NAD/83(1995),
ARE DATUM ADJUSTED BY THE
FACTOR OF 0.99998 AND TIED TO
THE TGRN. ALL ELEVATIONS ARE
REFERENCED TO THE NAVD 1988.

STATE OF TENNESSEE
DEPARTMENT OF
TRANSPORTATION

PROPOSED
LAYOUT

STA.85+00 TO STA.98+00
SCALE: 1"=50'

8/

