
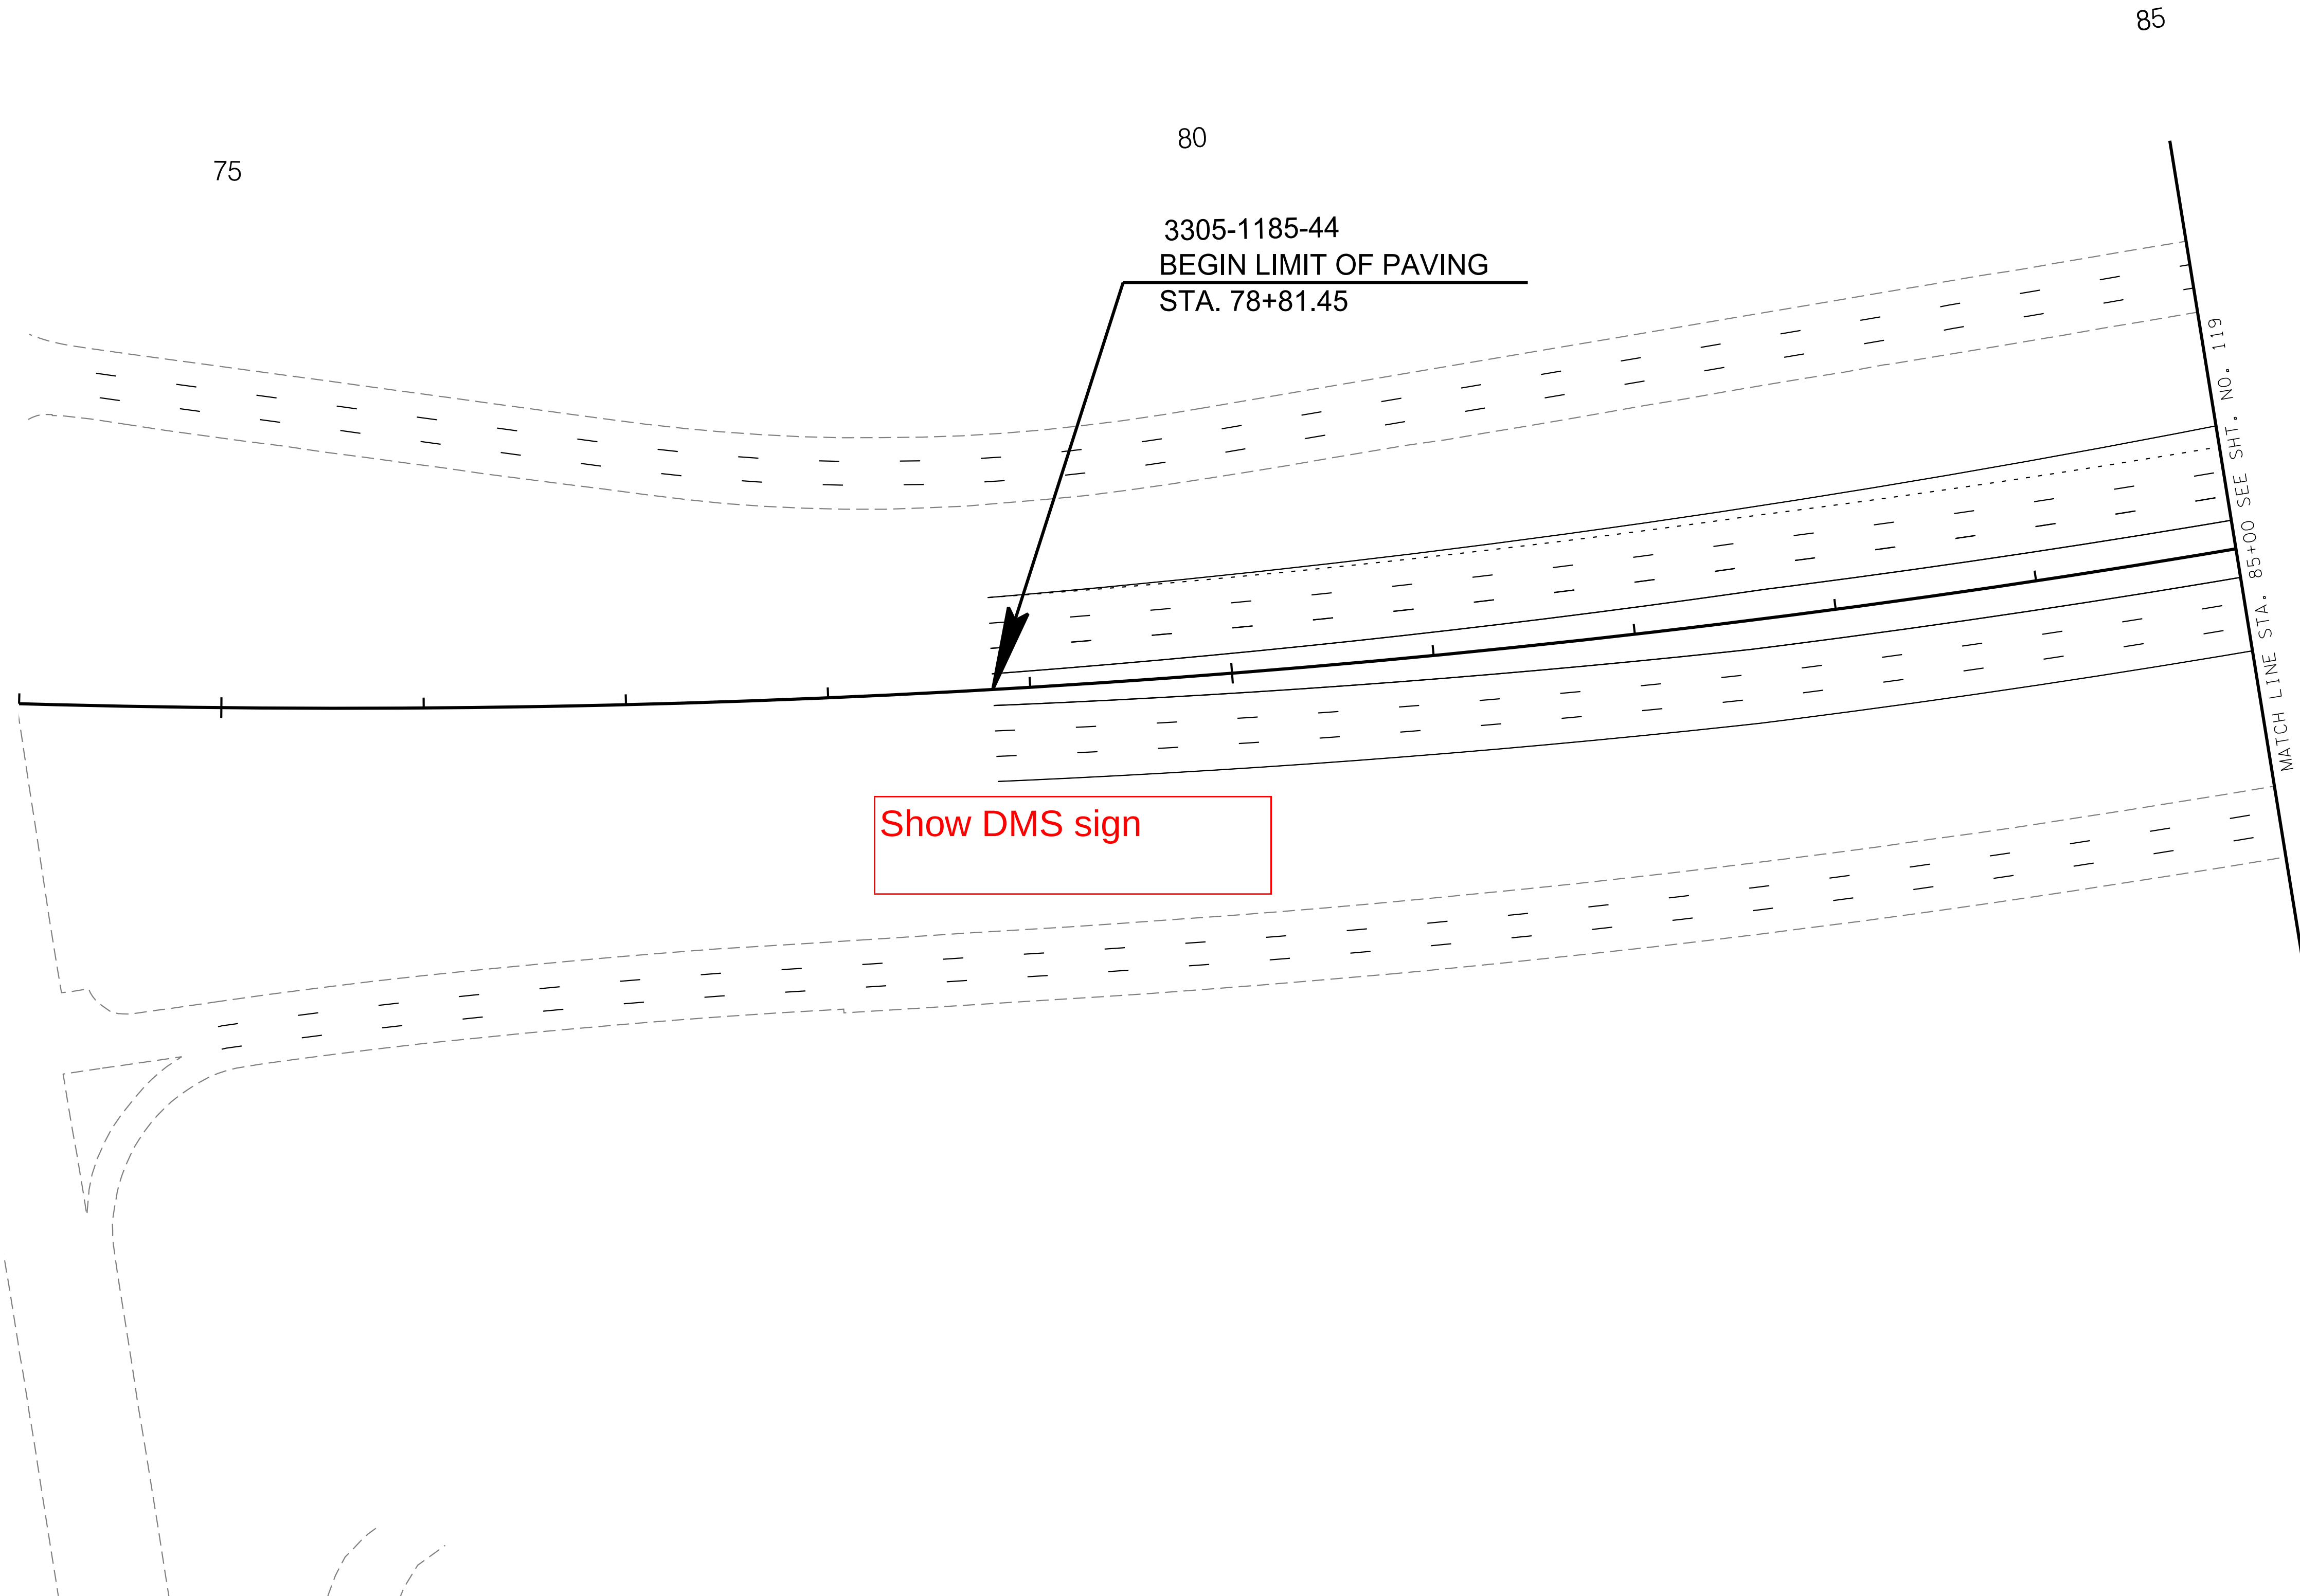


2/4/2022 9:52:58 AM
Y:\Projects\001000010014000\14304 I-75 Interchange at I-24 Owners Rep TDOT\Phase-2 Functional Plan\14403_PRELIMINARY\DGN\sheet files\118.sht

TYPE	YEAR	PROJECT NO.	SHEET NO.
FUNCT.	2022	IM/NH-75-1(131)	118

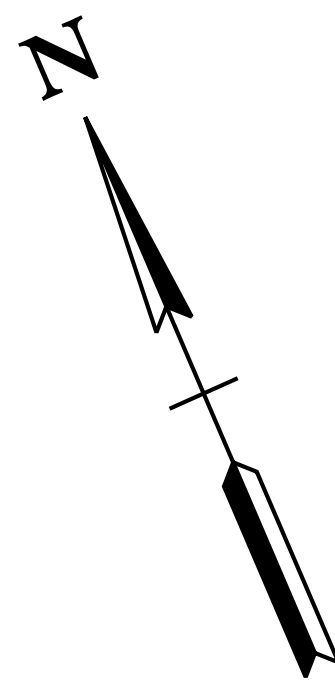

PRE-RFP
RELEASE
FUNCTIONAL
PLANS
2/3/2022

CAUTION !
FUNCTIONAL
PLANS
SUBJECT TO
CHANGE

SEALED BY

COORDINATES ARE NAD/83(1995),
ARE DATUM ADJUSTED BY THE
FACTOR OF 0.99998 AND TIED TO
THE TGRN. ALL ELEVATIONS ARE
REFERENCED TO THE NAVD 1988.


STATE OF TENNESSEE
DEPARTMENT OF
TRANSPORTATION

SIGNING AND
PAVEMENT MARKINGS

STA.74+00 TO STA.85+00
SCALE: 1"=50'

2/4/2022 9:53:00 AM
Y:\Projects\001000010014000\14304 I-75 Interchange at I-24 Owners Rep TDOT\Phase-2 Functional Plan\14403_PRELIMINARY\DGN\sheet files\119.sht

TYPE	YEAR	PROJECT NO.	SHEET NO.
FUNCT.	2022	IM/NH-75-1(131)	119

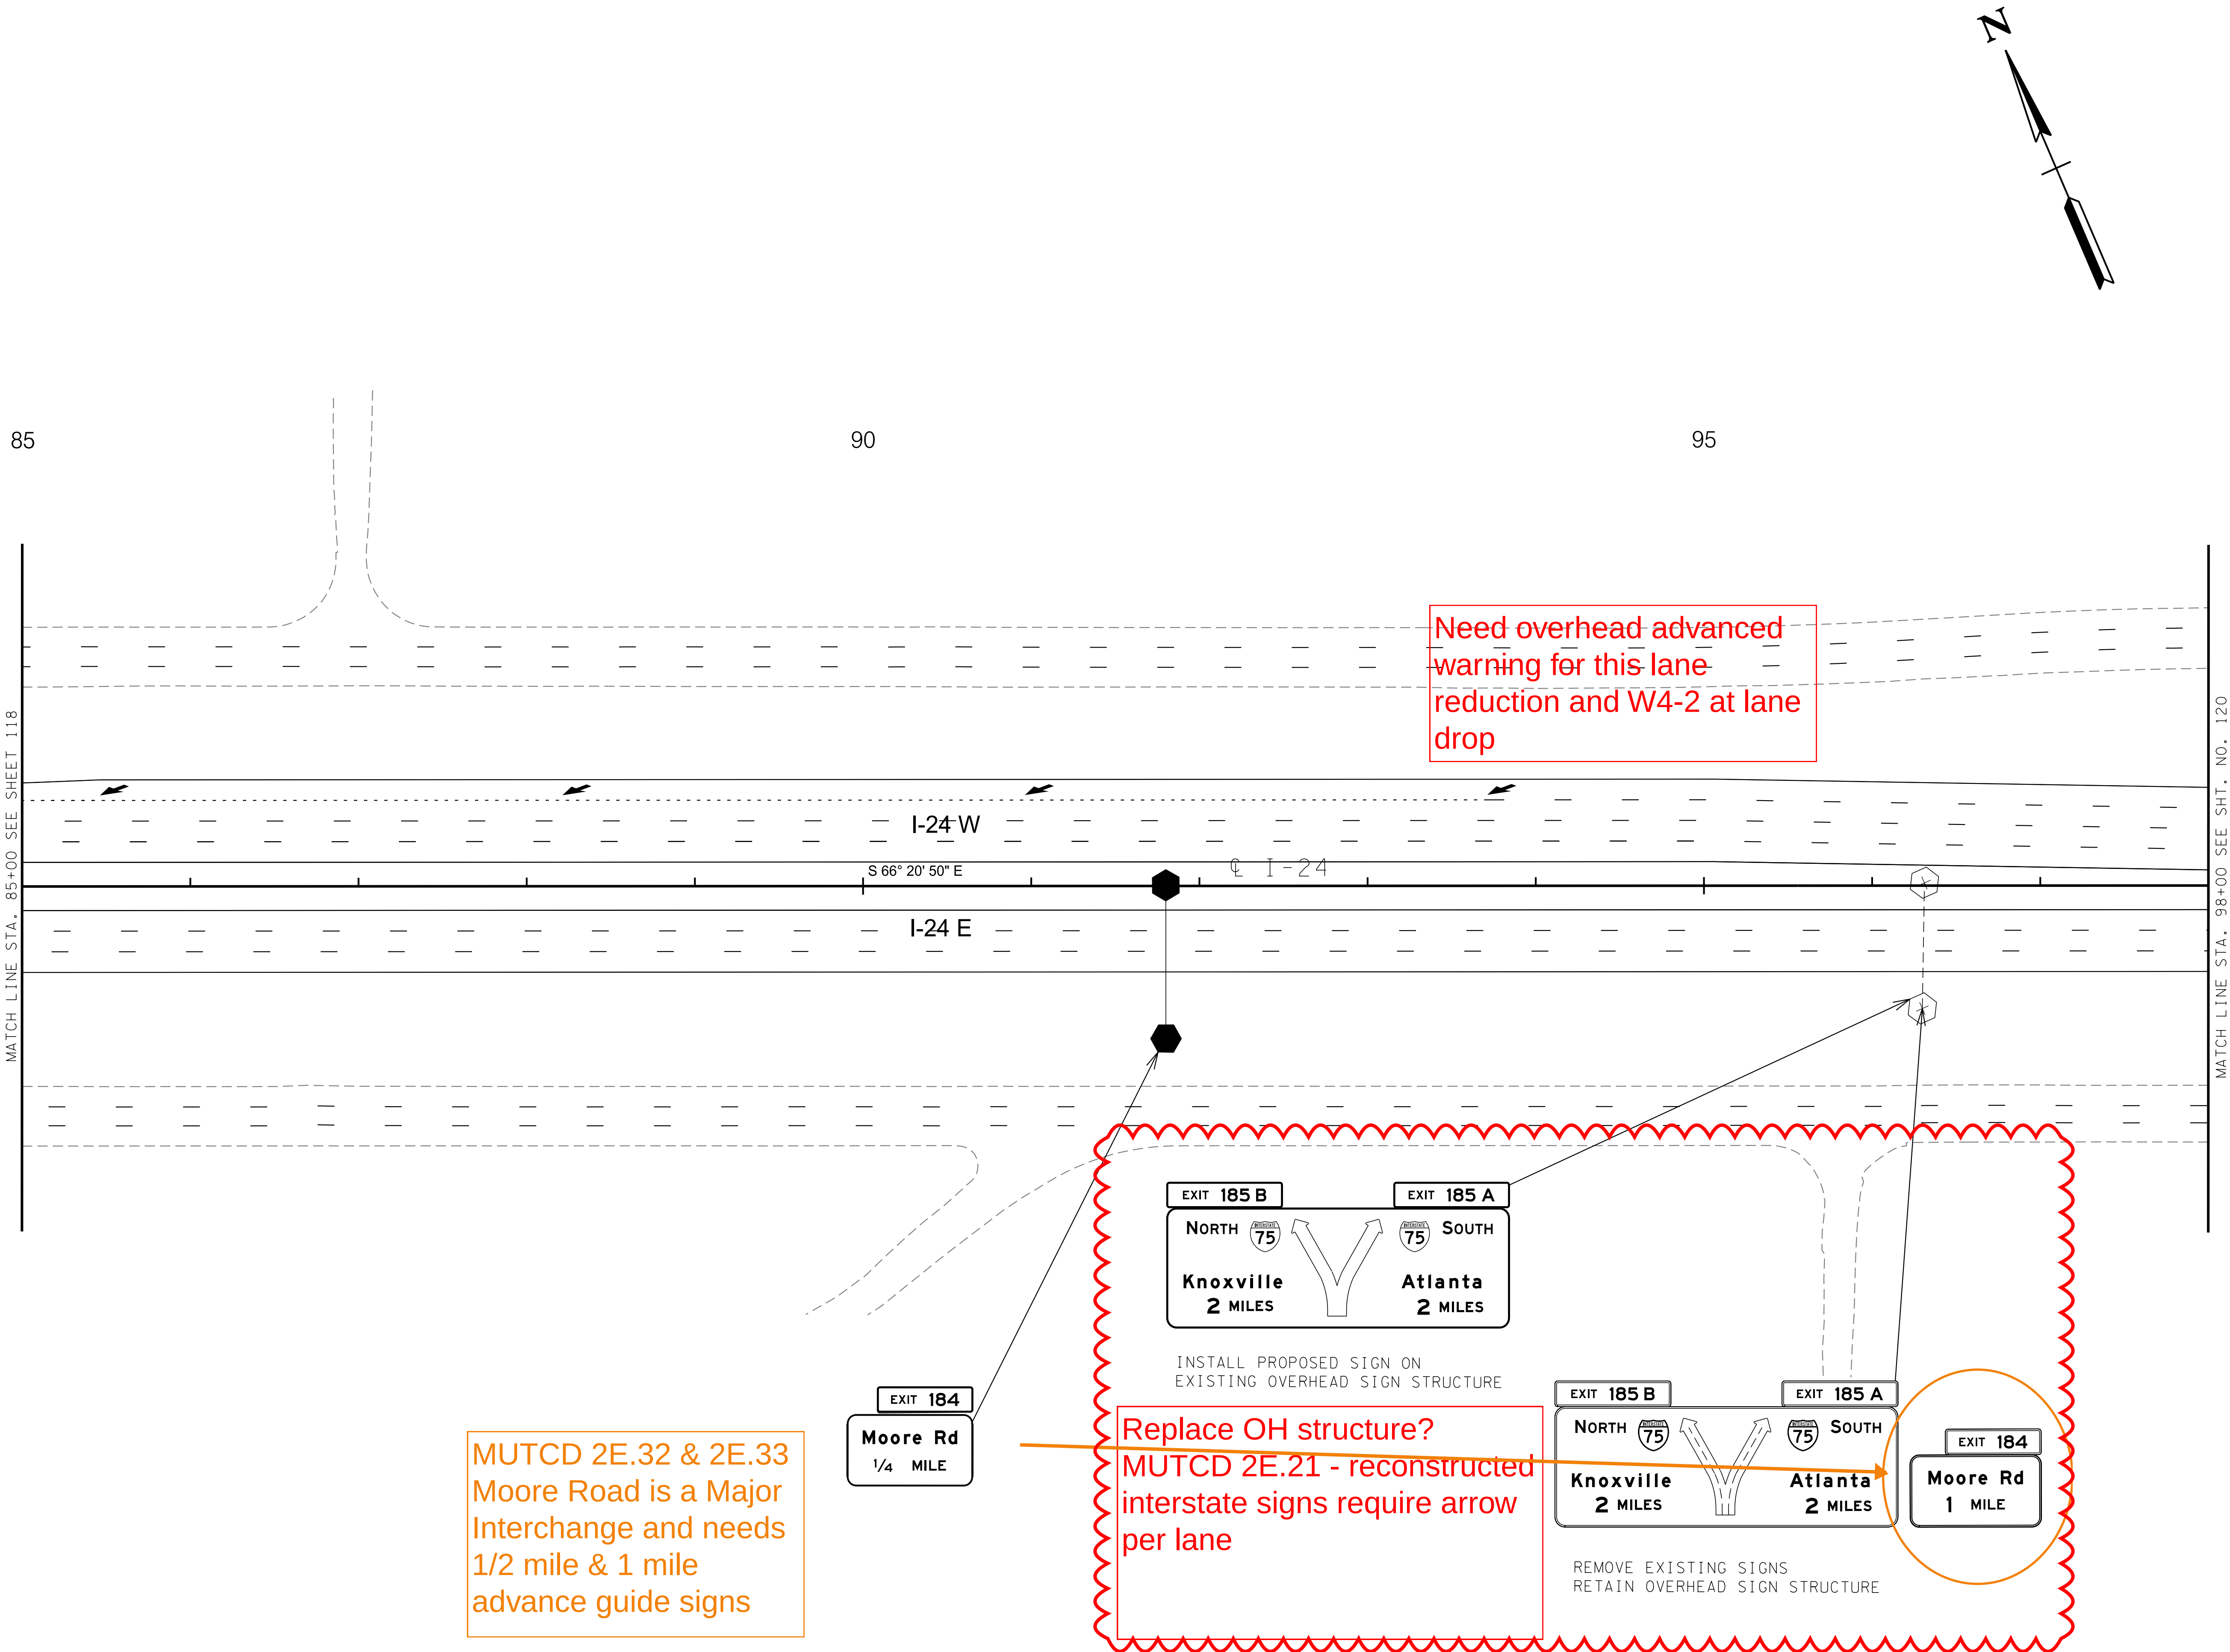

PRE-RFP
RELEASE
FUNCTIONAL
PLANS
2/3/2022

CAUTION!
FUNCTIONAL
PLANS
SUBJECT TO
CHANGE


SEALED BY

COORDINATES ARE NAD/83(1995),
ARE DATUM ADJUSTED BY THE
FACTOR OF 0.99998 AND TIED TO
THE TGRN. ALL ELEVATIONS ARE
REFERENCED TO THE NAVD 1988.

STATE OF TENNESSEE
DEPARTMENT OF
TRANSPORTATION

SIGNING AND
PAVEMENT MARKINGS
STA.85+00 TO STA.98+00
SCALE: 1"=50'

TYPE	YEAR	PROJECT NO.	SHEET NO.
FUNCT.	2022	IM/NH-75-1(131)	120

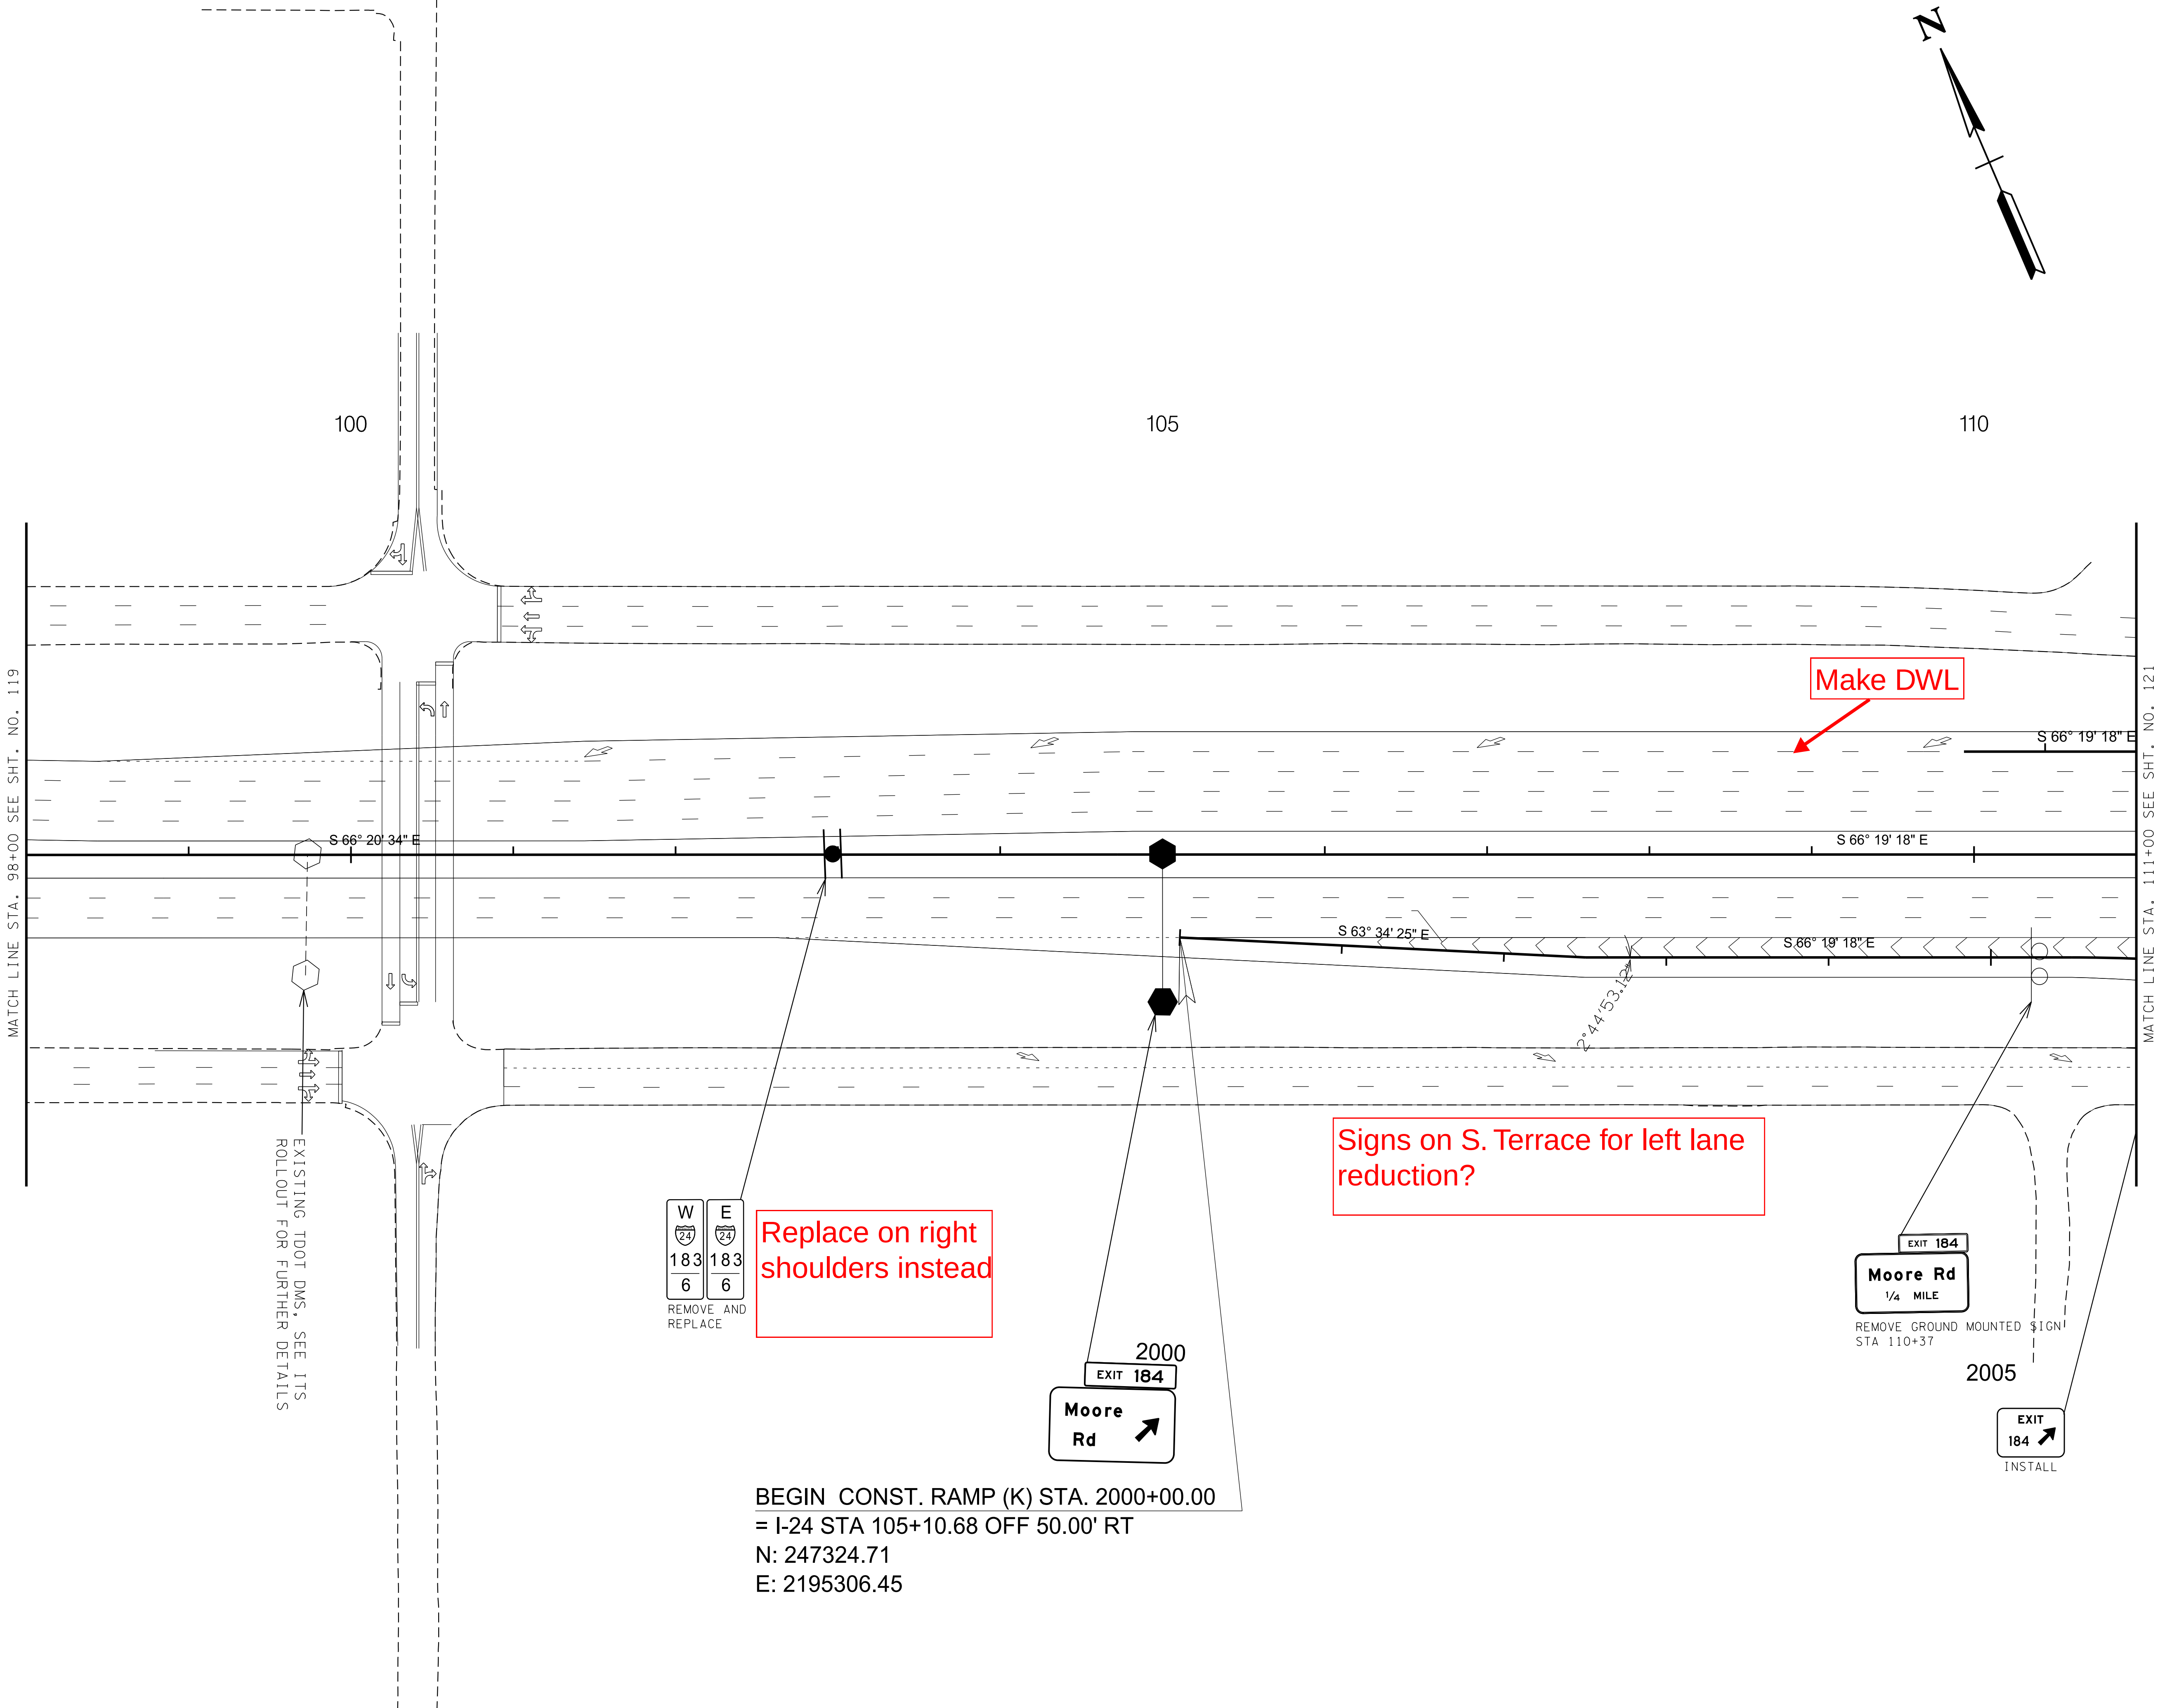

PRE-RFP
RELEASE
FUNCTIONAL
PLANS
2/3/2022

CAUTION!
FUNCTIONAL
PLANS
SUBJECT TO
CHANGE

SEALED BY


COORDINATES ARE NAD/83(1995),
ARE DATUM ADJUSTED BY THE
FACTOR OF 0.99998 AND TIED TO
THE TGRN. ALL ELEVATIONS ARE
REFERENCED TO THE NAVD 1988.

STATE OF TENNESSEE
DEPARTMENT OF
TRANSPORTATION

SIGNING AND
PAVEMENT MARKINGS
STA.98+00 TO STA.111+00
SCALE: 1"=50'

TYPE	YEAR	PROJECT NO.	SHEET NO.
FUNCT.	2022	IM/NH-75-1(131)	12

2/4/2022 9:53:01 AM
Y:\Projects\001000010014000\14304 I-75 Interchange at I-24 Owners Rep TDOT\Phase-2 Functional Plan\14403_PRELIMINARY\DGN\sheet files\121.sht

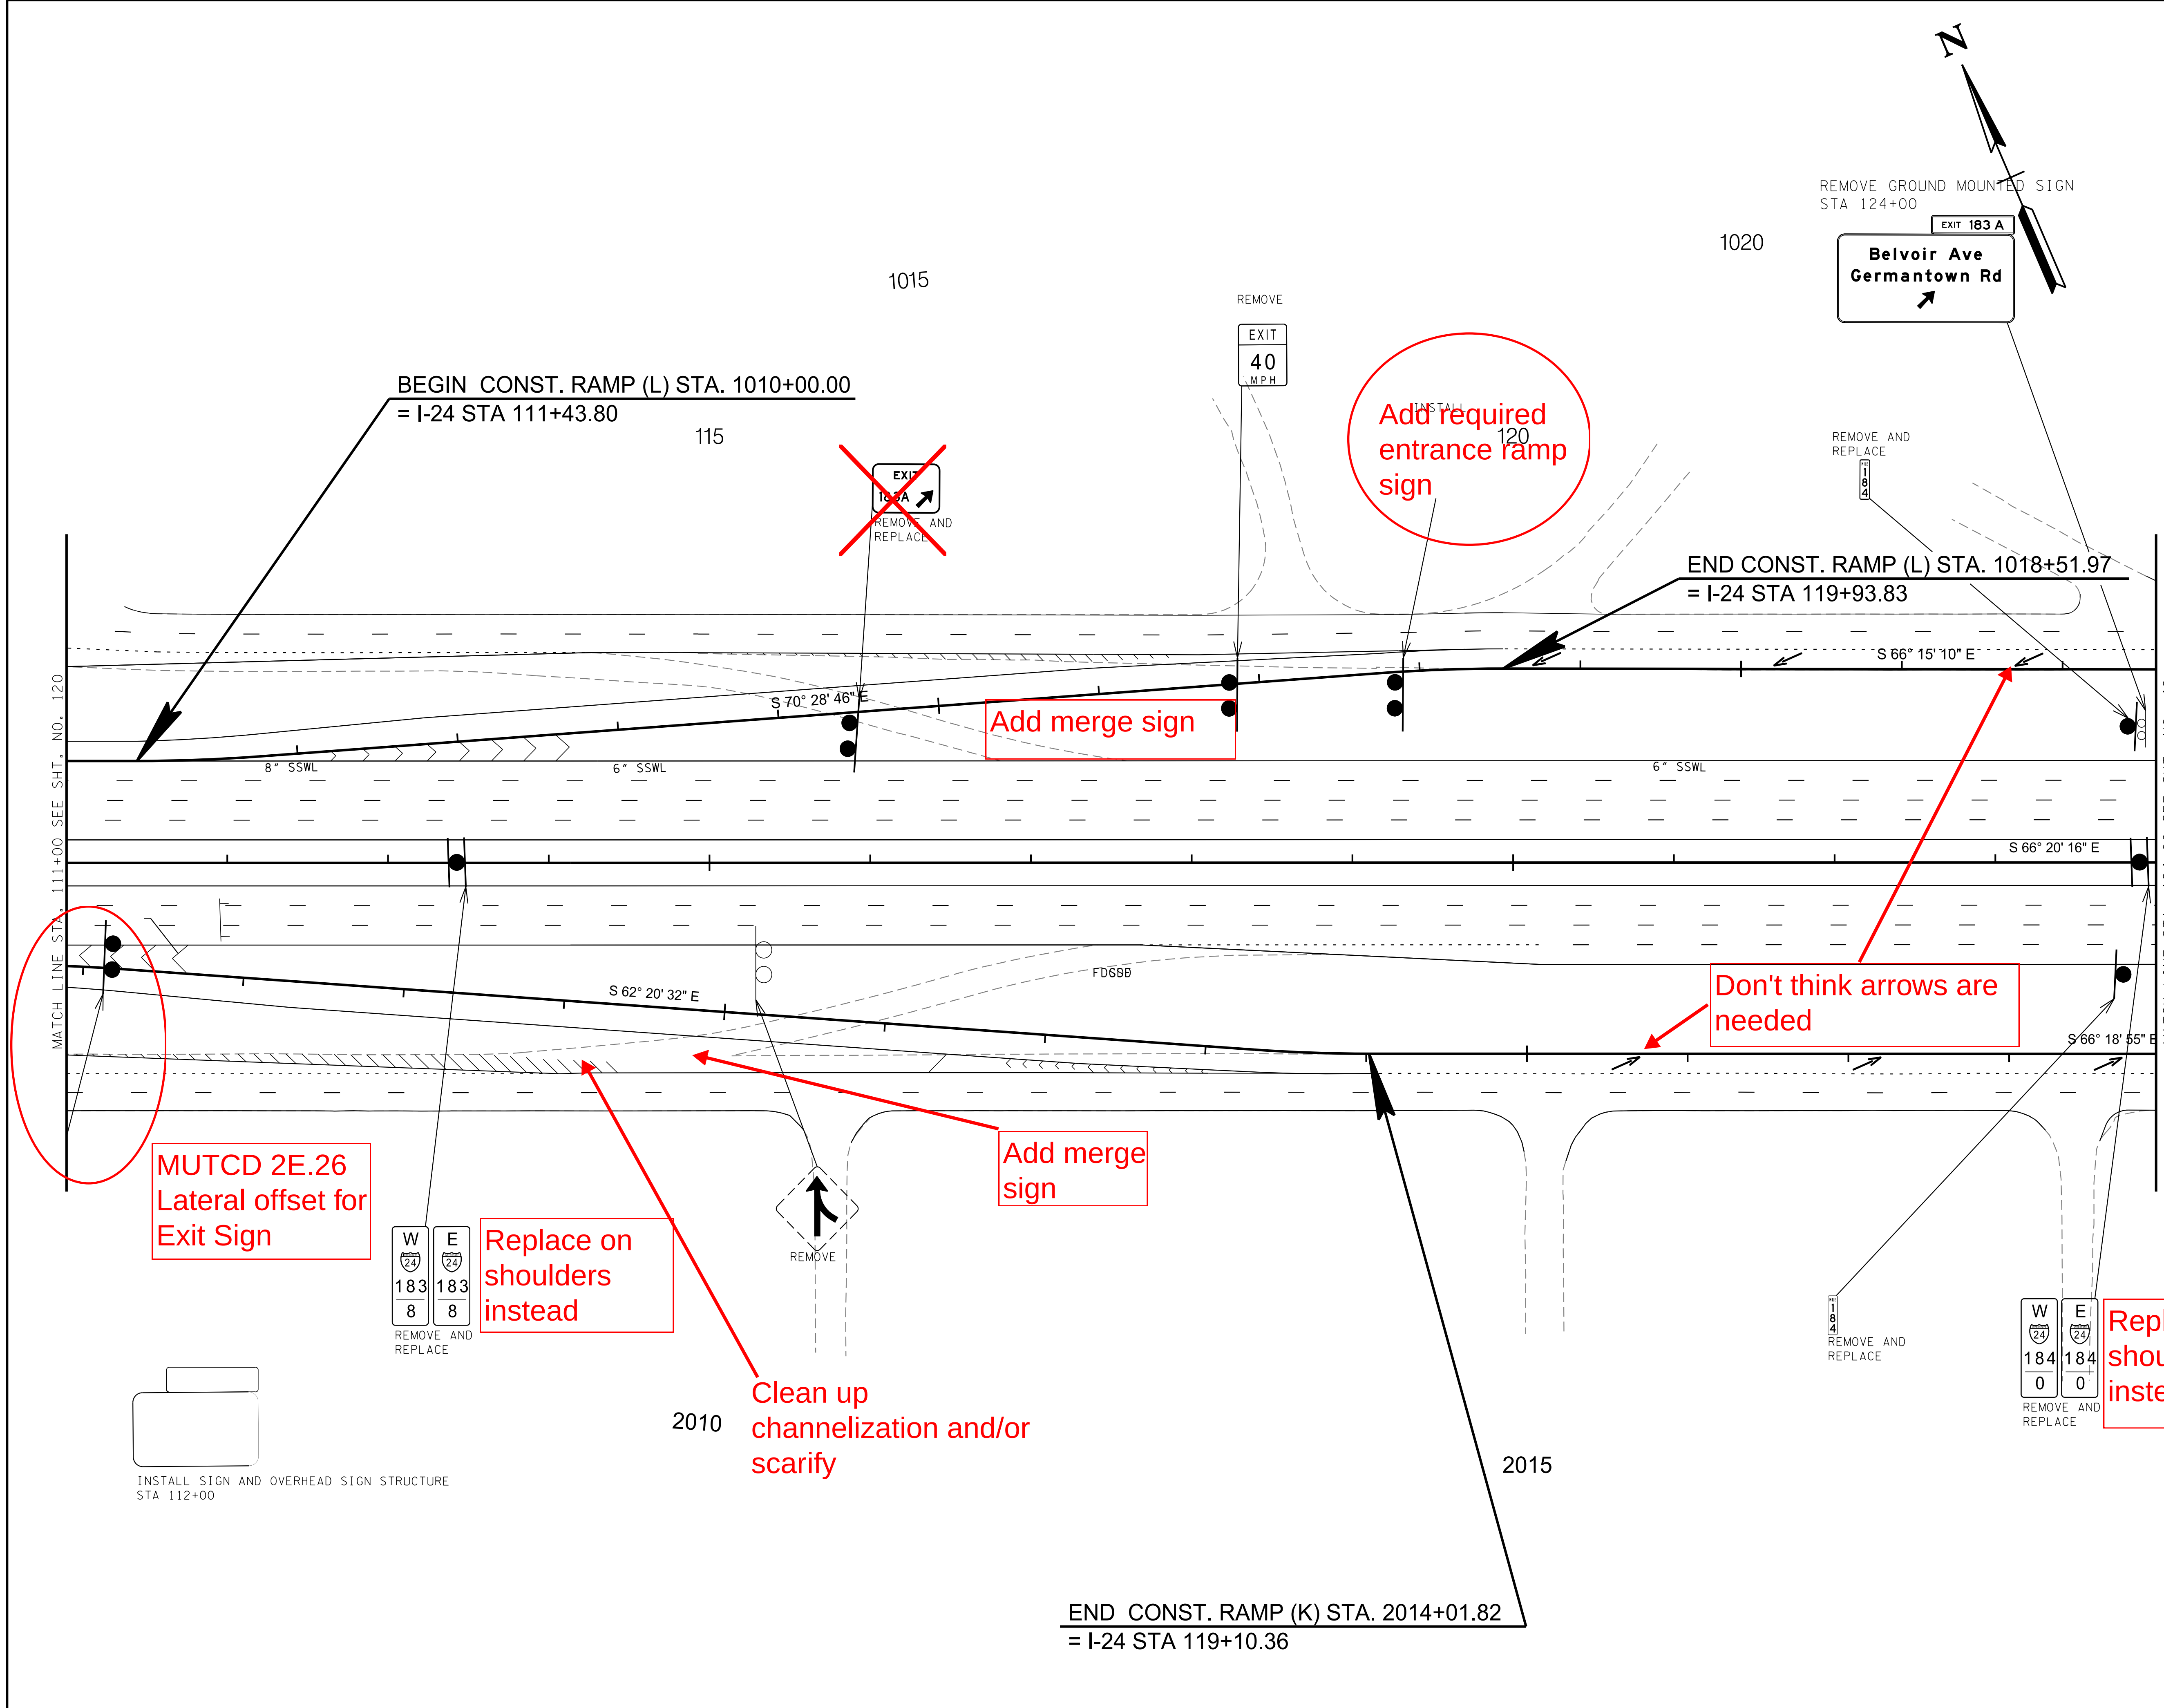

PRE-RFP
RELEASE
FUNCTIONAL
PLANS
2/3/2022

CAUTION!
FUNCTIONAL
PLANS
SUBJECT TO
CHANGE


SEALED BY

COORDINATES ARE NAD/83(1995),
ARE DATUM ADJUSTED BY THE
FACTOR OF 0.99998 AND TIED TO
THE TGRN. ALL ELEVATIONS ARE
REFERENCED TO THE NAVD 1988.

STATE OF TENNESSEE
DEPARTMENT OF
TRANSPORTATION

SIGNING AND
PAVEMENT MARKINGS
STA.111+00 TO STA.124+00
SCALE: 1"=50'

TYPE	YEAR	PROJECT NO.	SHEET NO.
FUNCT.	2022	IM/NH-75-1(131)	122

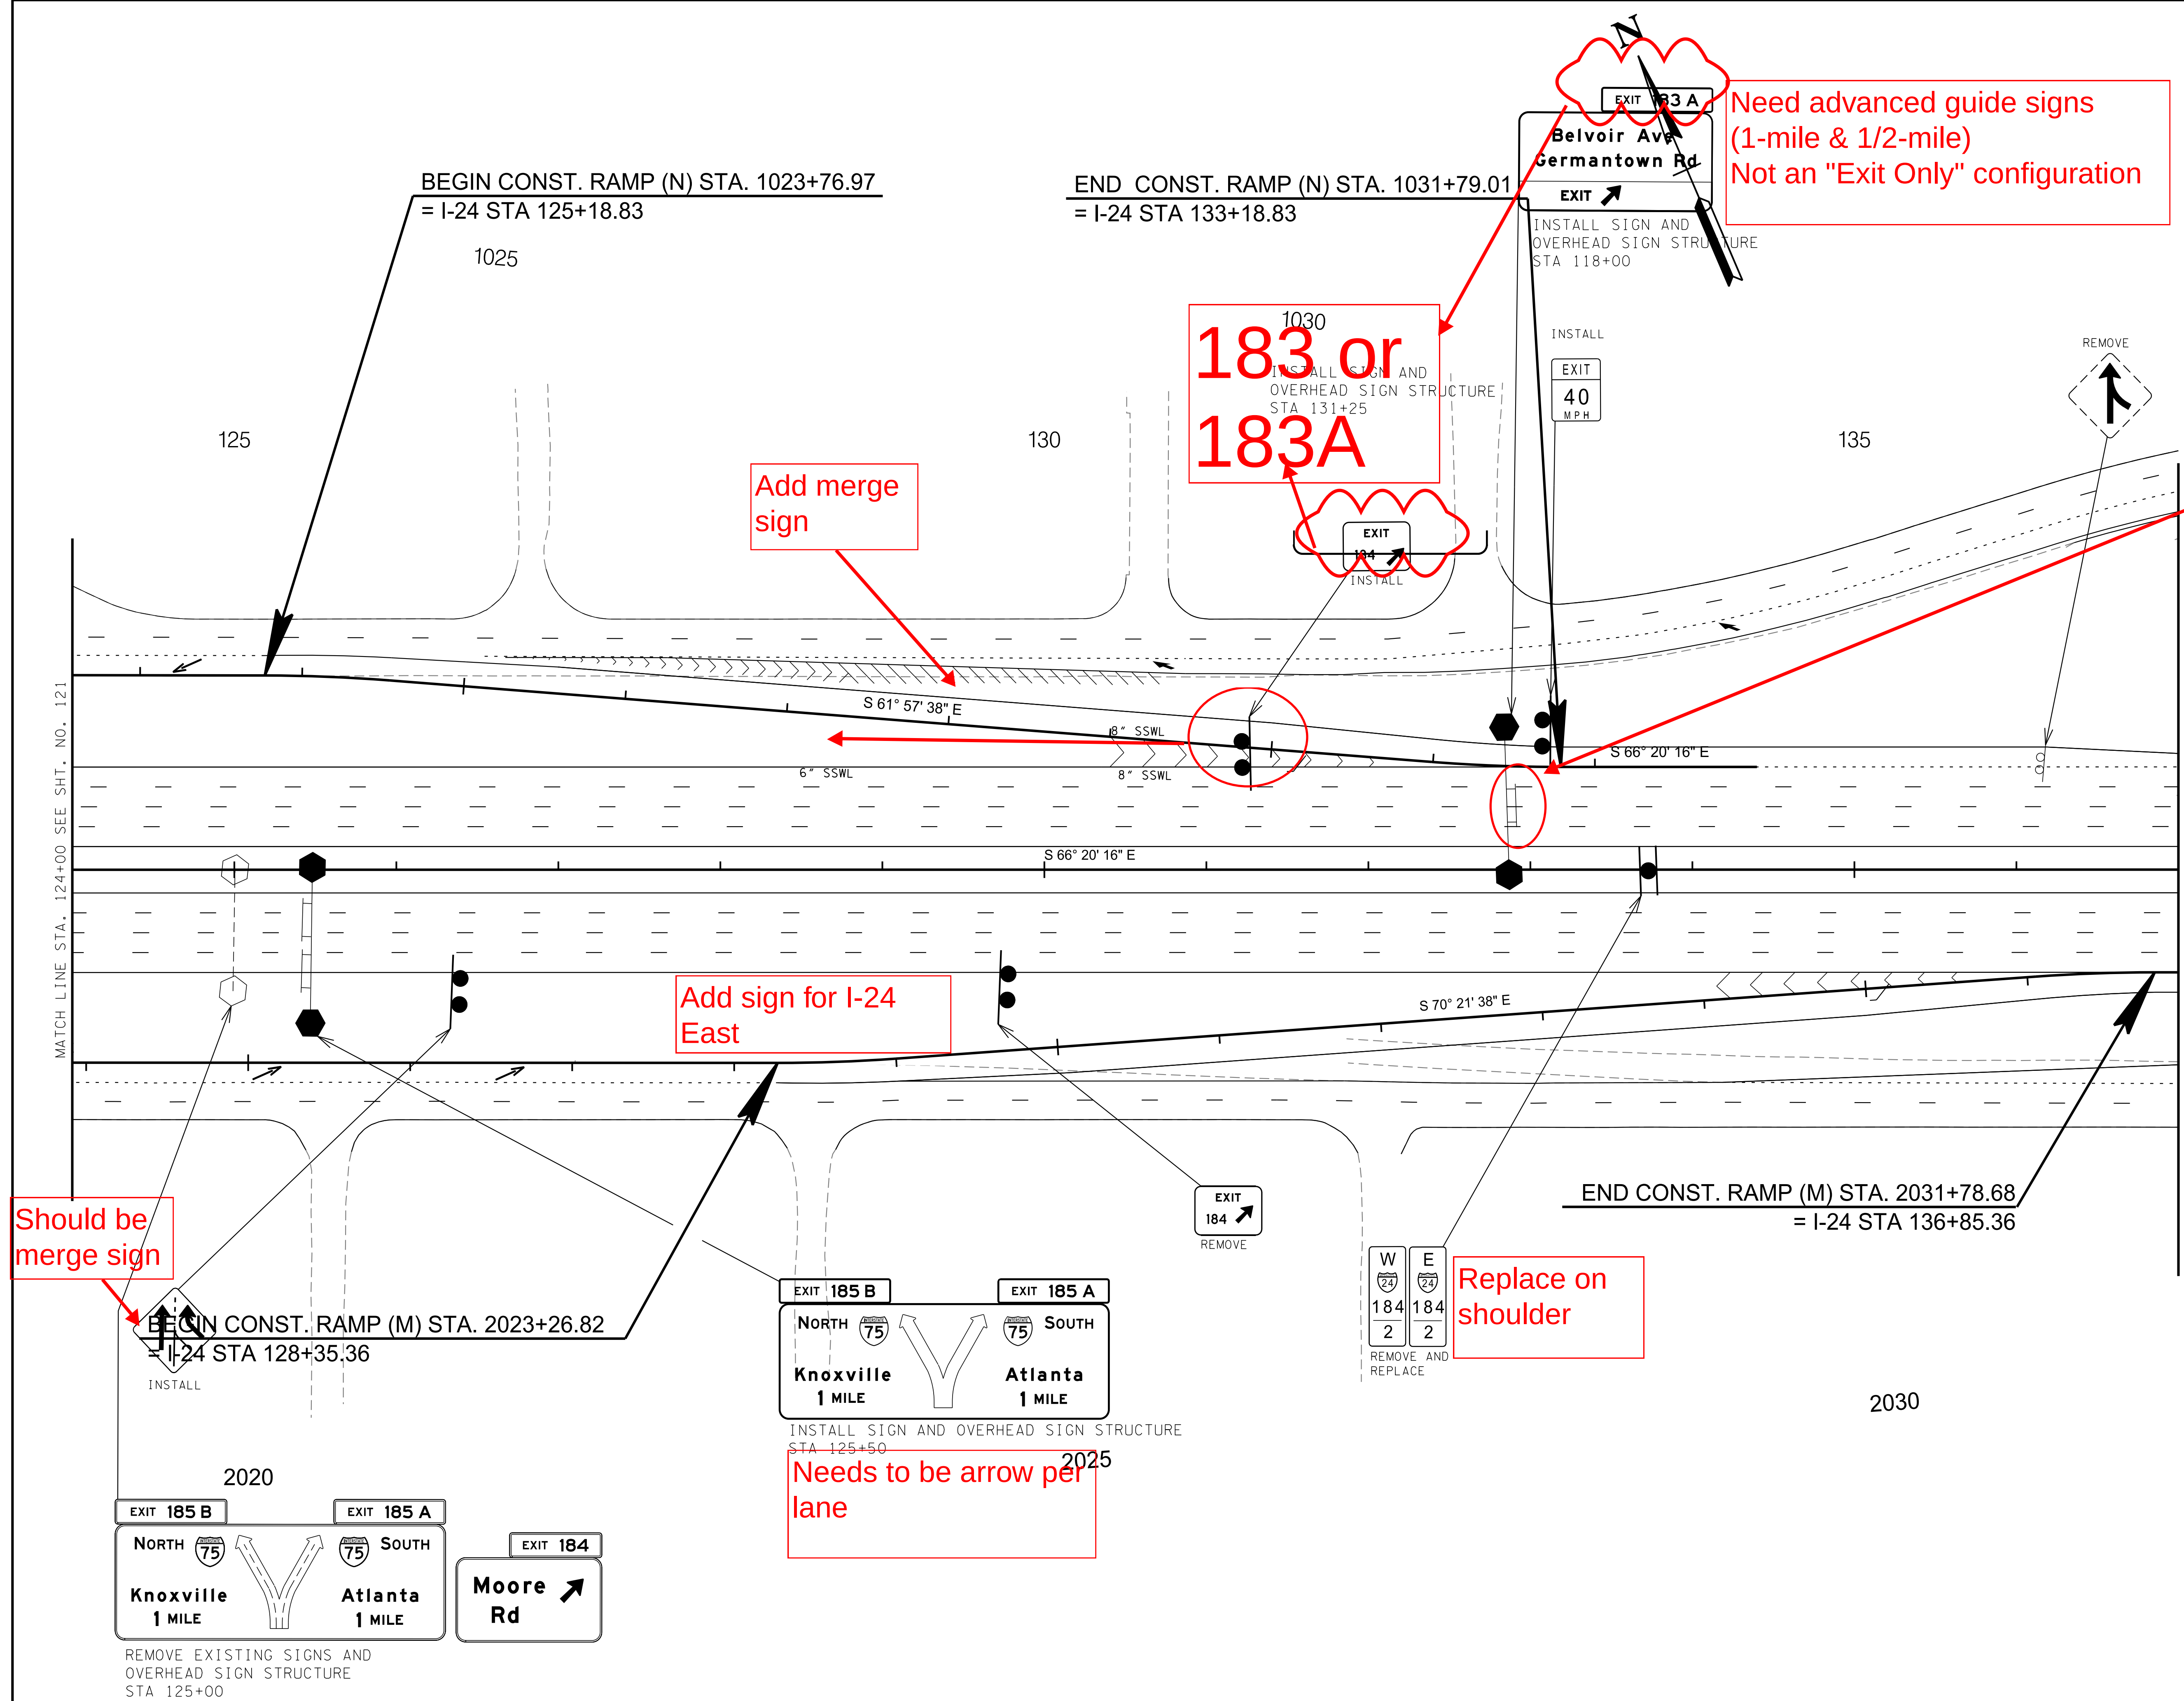

Move sign over exit

PRE-RFP
RELEASE
FUNCTIONAL
PLANS
2/3/2022

**CAUTION !
FUNCTIONAL
PLANS
SUBJECT TO
CHANGE**

SEALD BY

COORDINATES ARE NAD/83(1995).
ARE DATUM ADJUSTED BY THE
FACTOR OF 0.99998 AND TIED TO
THE TGRN. ALL ELEVATIONS ARE
REFERENCED TO THE NAVD 1988.


**STATE OF TENNESSEE
DEPARTMENT OF
TRANSPORTATION**

SIGNING AND PAVEMENT MARKINGS

STA.124+00 TO STA.137+00

SCALE: 1"= 50'

2/4/2022 9:53:03 AM
Y:\Projects\001000010014000\14304 I-75 Interchange at I-24 Owners Rep TDOT\Phase-2 Functional Plan\14403_PRELIMINARY\DGN\sheet files\124.sht

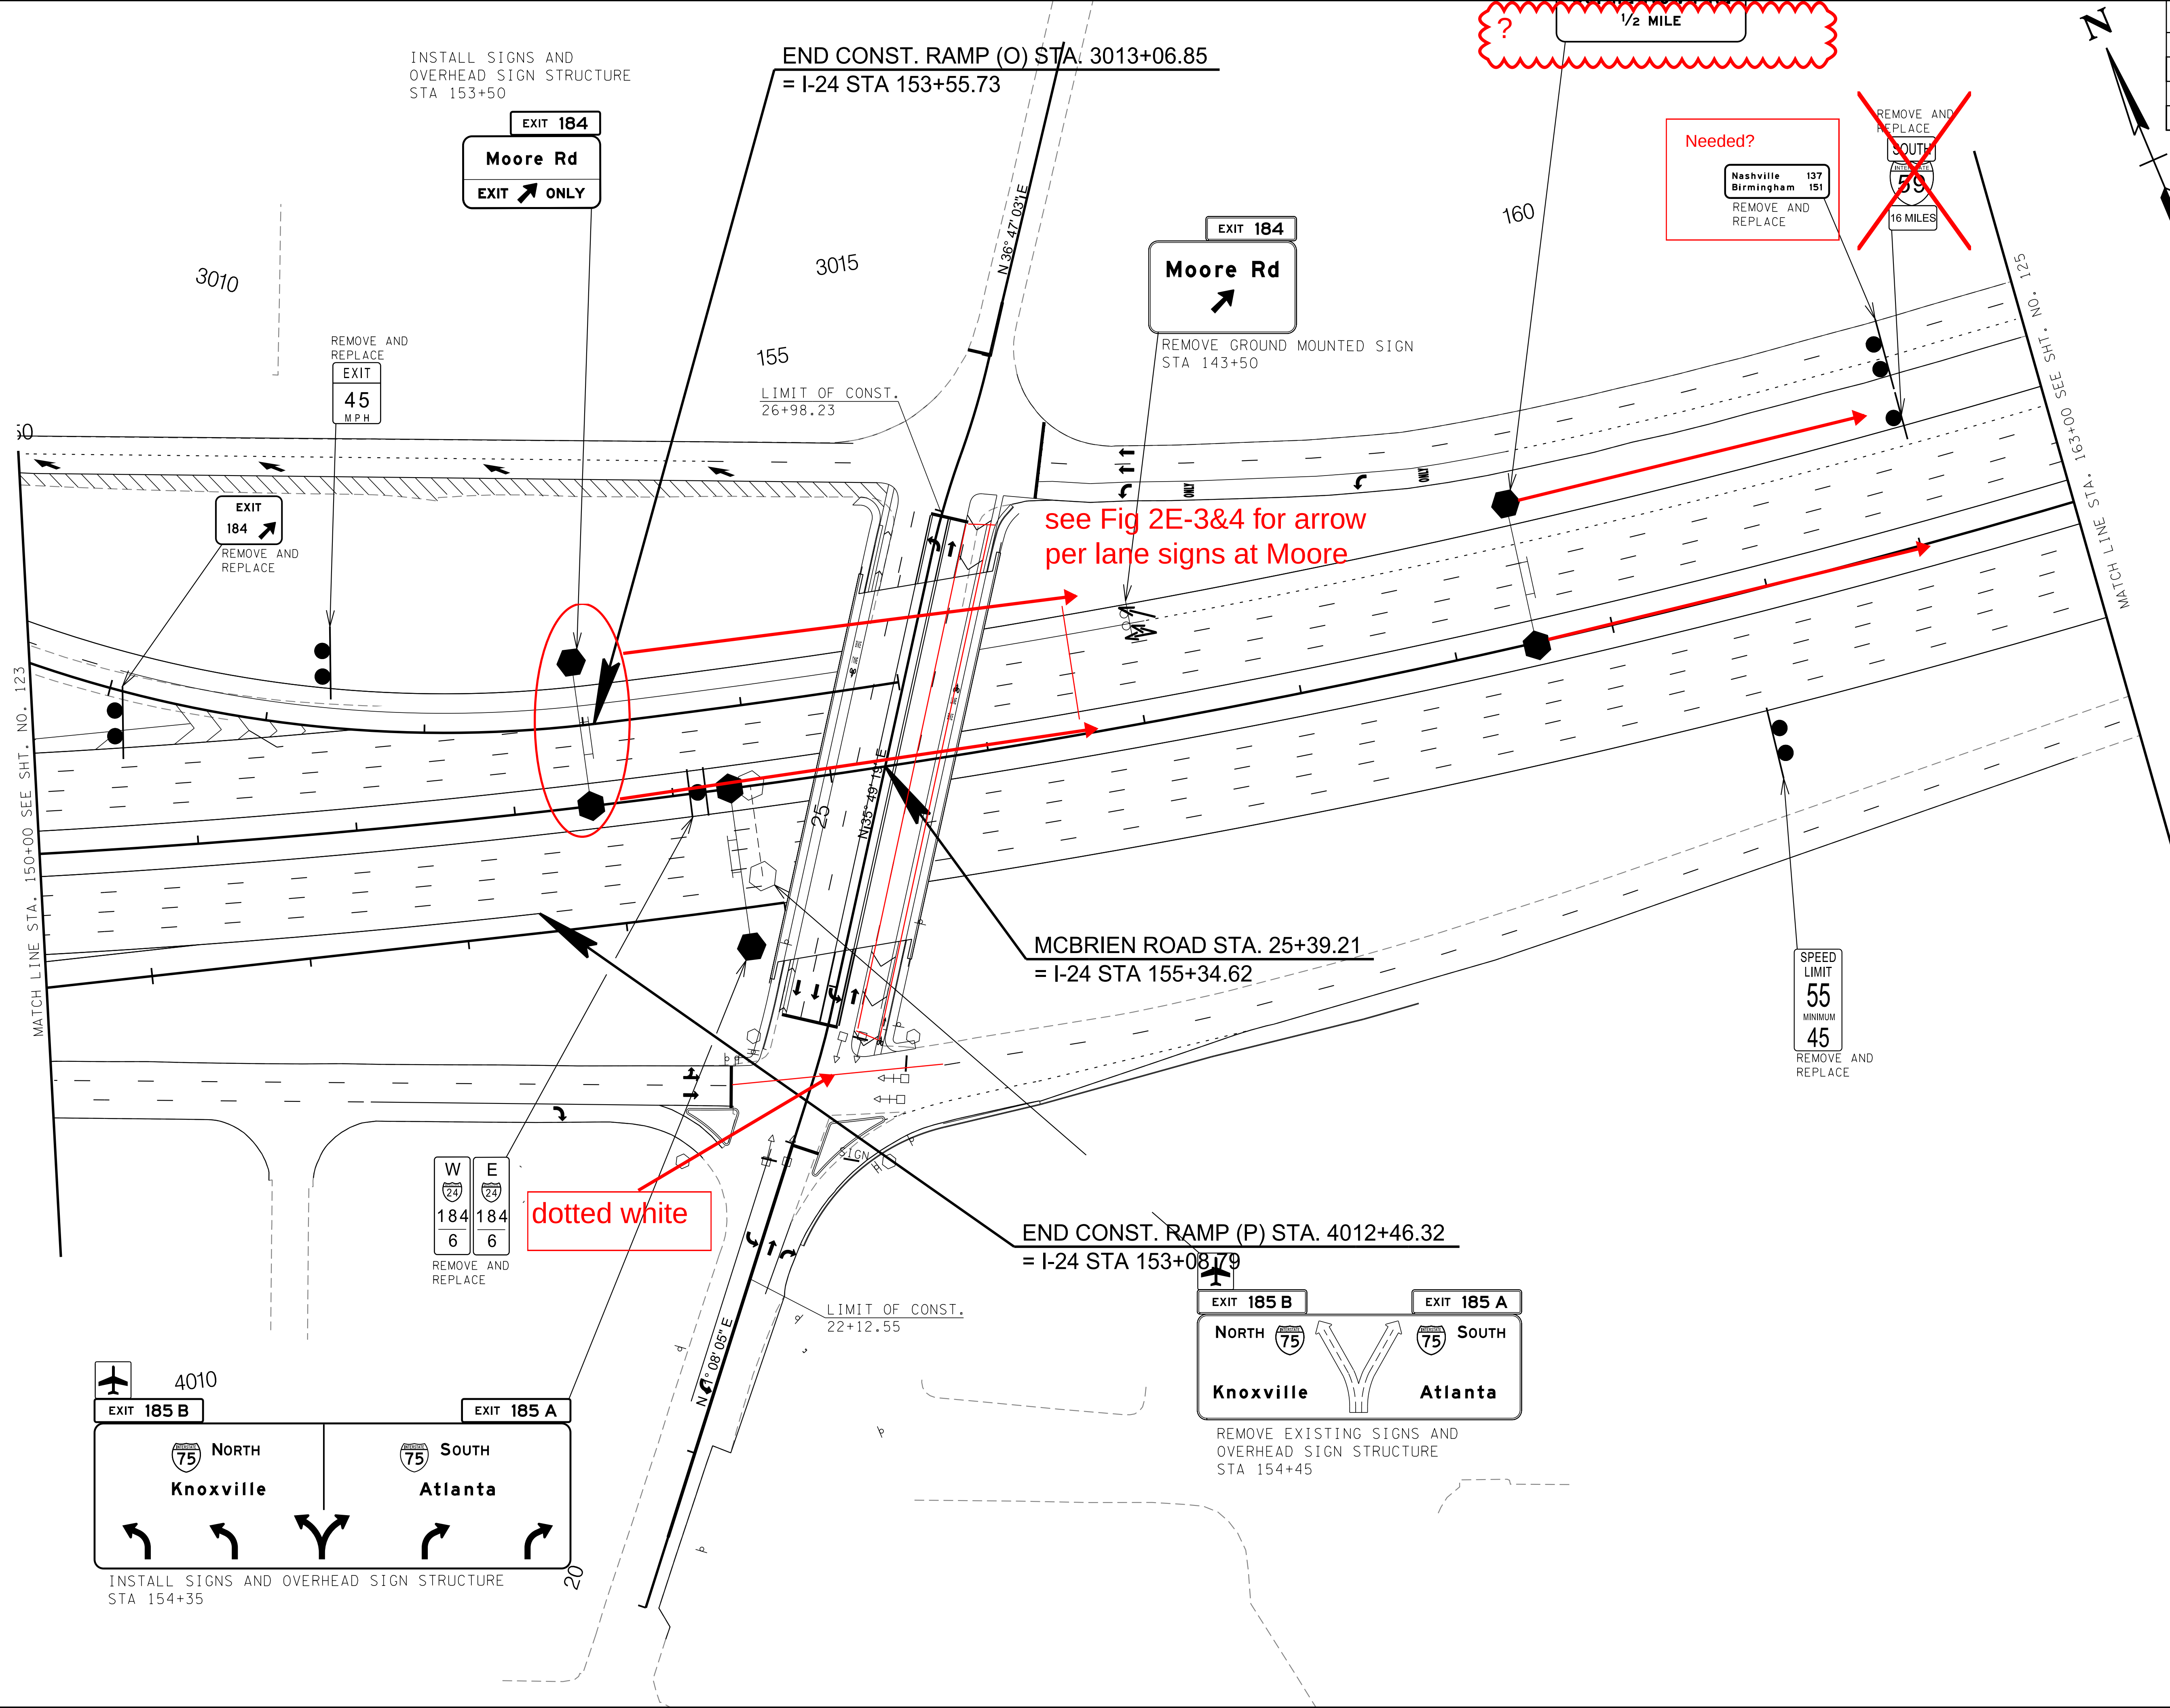

TYPE	YEAR	PROJECT NO.	SHEET NO.
FUNCT.	2022	IM/NH-75-1(131)	124

PRE-RFP
RELEASE
FUNCTIONAL
PLANS
2/3/2022

CAUTION!
FUNCTIONAL
PLANS
SUBJECT TO
CHANGE

SEALED BY


COORDINATES ARE NAD/83(1995),
ARE DATUM ADJUSTED BY THE
FACTOR OF 0.99998 AND TIED TO
THE TGRN. ALL ELEVATIONS ARE
REFERENCED TO THE NAVD 1988.

STATE OF TENNESSEE
DEPARTMENT OF
TRANSPORTATION

SIGNING AND
PAVEMENT MARKINGS

STA. 150+00 TO STA. 163+00
SCALE: 1"= 50'

2/4/2022 9:53:04 AM
Y:\Projects\001000010014000\14304 I-75 Interchange at I-24 Owners Rep TDOT\Phase-2 Functional Plan\14403_PRELIMINARY\DGN\sheet files\125.sht

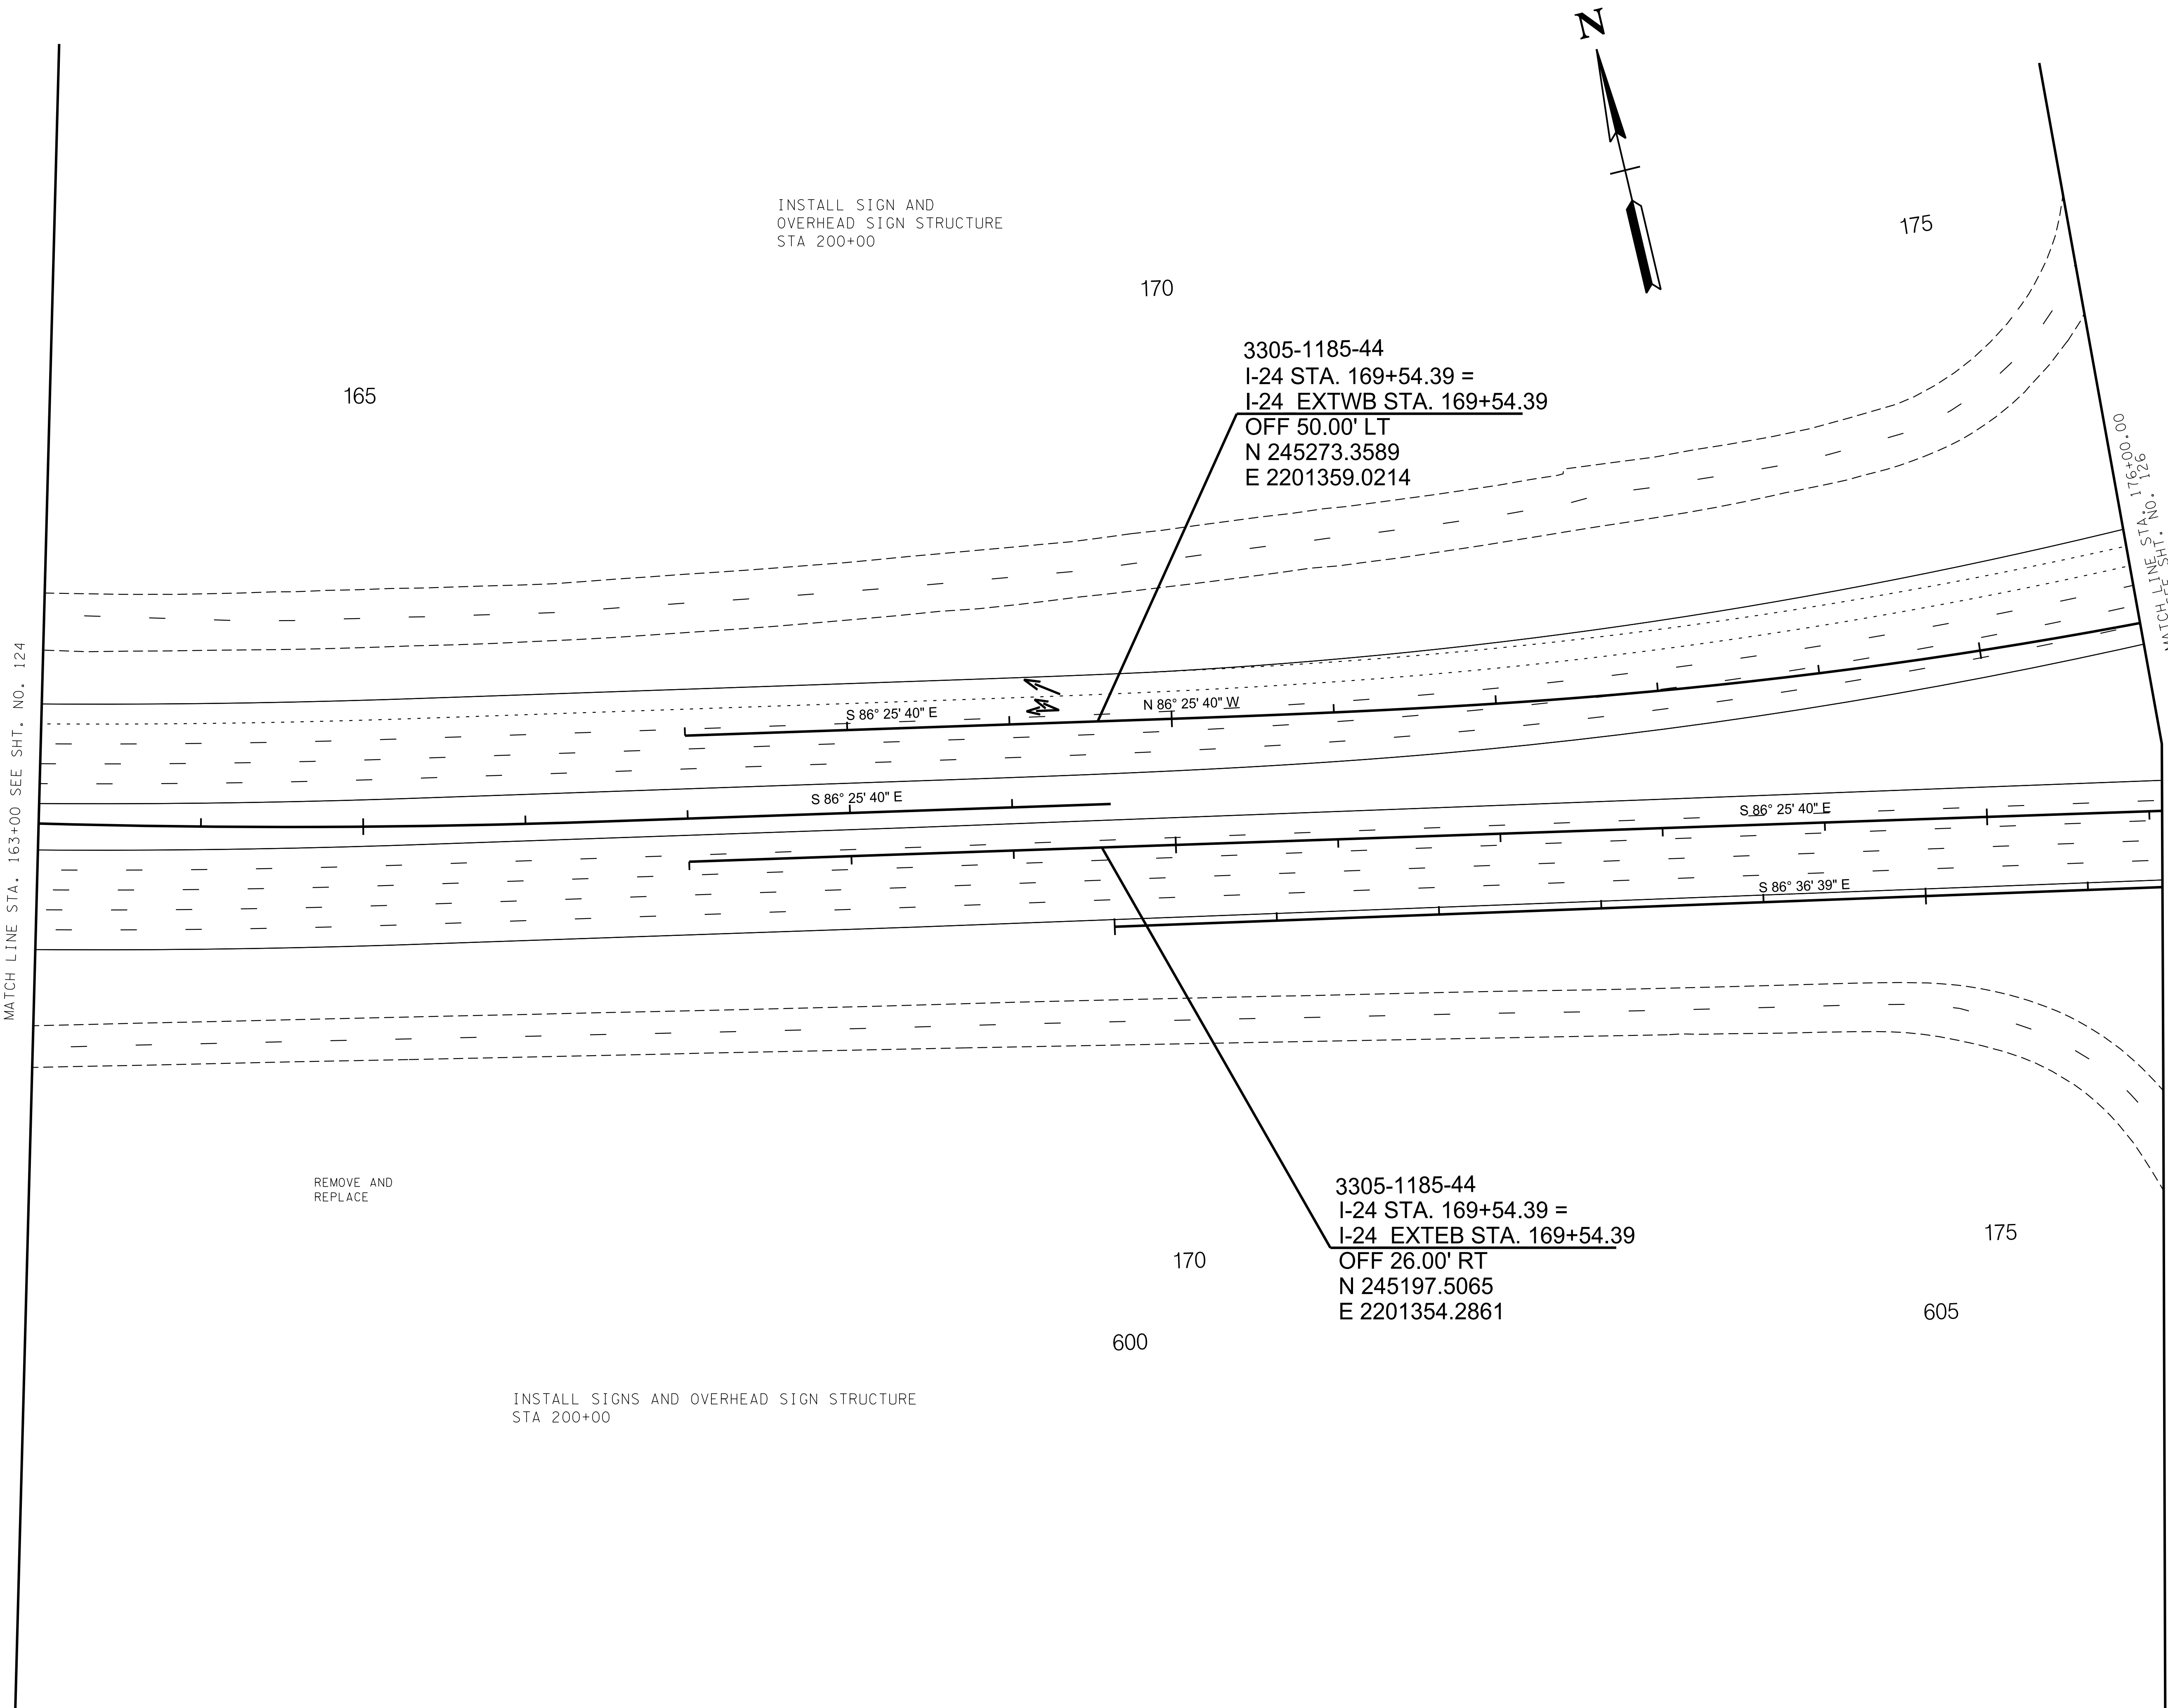

TYPE	YEAR	PROJECT NO.	SHEET NO.
FUNCT.	2022	IM/NH-75-1(131)	125

PRE-RFP
RELEASE
FUNCTIONAL
PLANS
2/3/2022

CAUTION!
FUNCTIONAL
PLANS
SUBJECT TO
CHANGE

SEALED BY

COORDINATES ARE NAD/83(1995),
ARE DATUM ADJUSTED BY THE
FACTOR OF 0.99998 AND TIED TO
THE TGRN. ALL ELEVATIONS ARE
REFERENCED TO THE NAVD 1988.


STATE OF TENNESSEE
DEPARTMENT OF
TRANSPORTATION

SIGNING AND
PAVEMENT MARKINGS


STA.163+00 TO STA.176+00

SCALE: 1"= 50'

2/4/2022 9:53:05 AM
Y:\Projects\001000010014304 I-75 Interchange at I-24 Owners Rep TDOT\Phase-2 Functional Plan\14403_PRELIMINARY\DGN\sheet files\126.sht

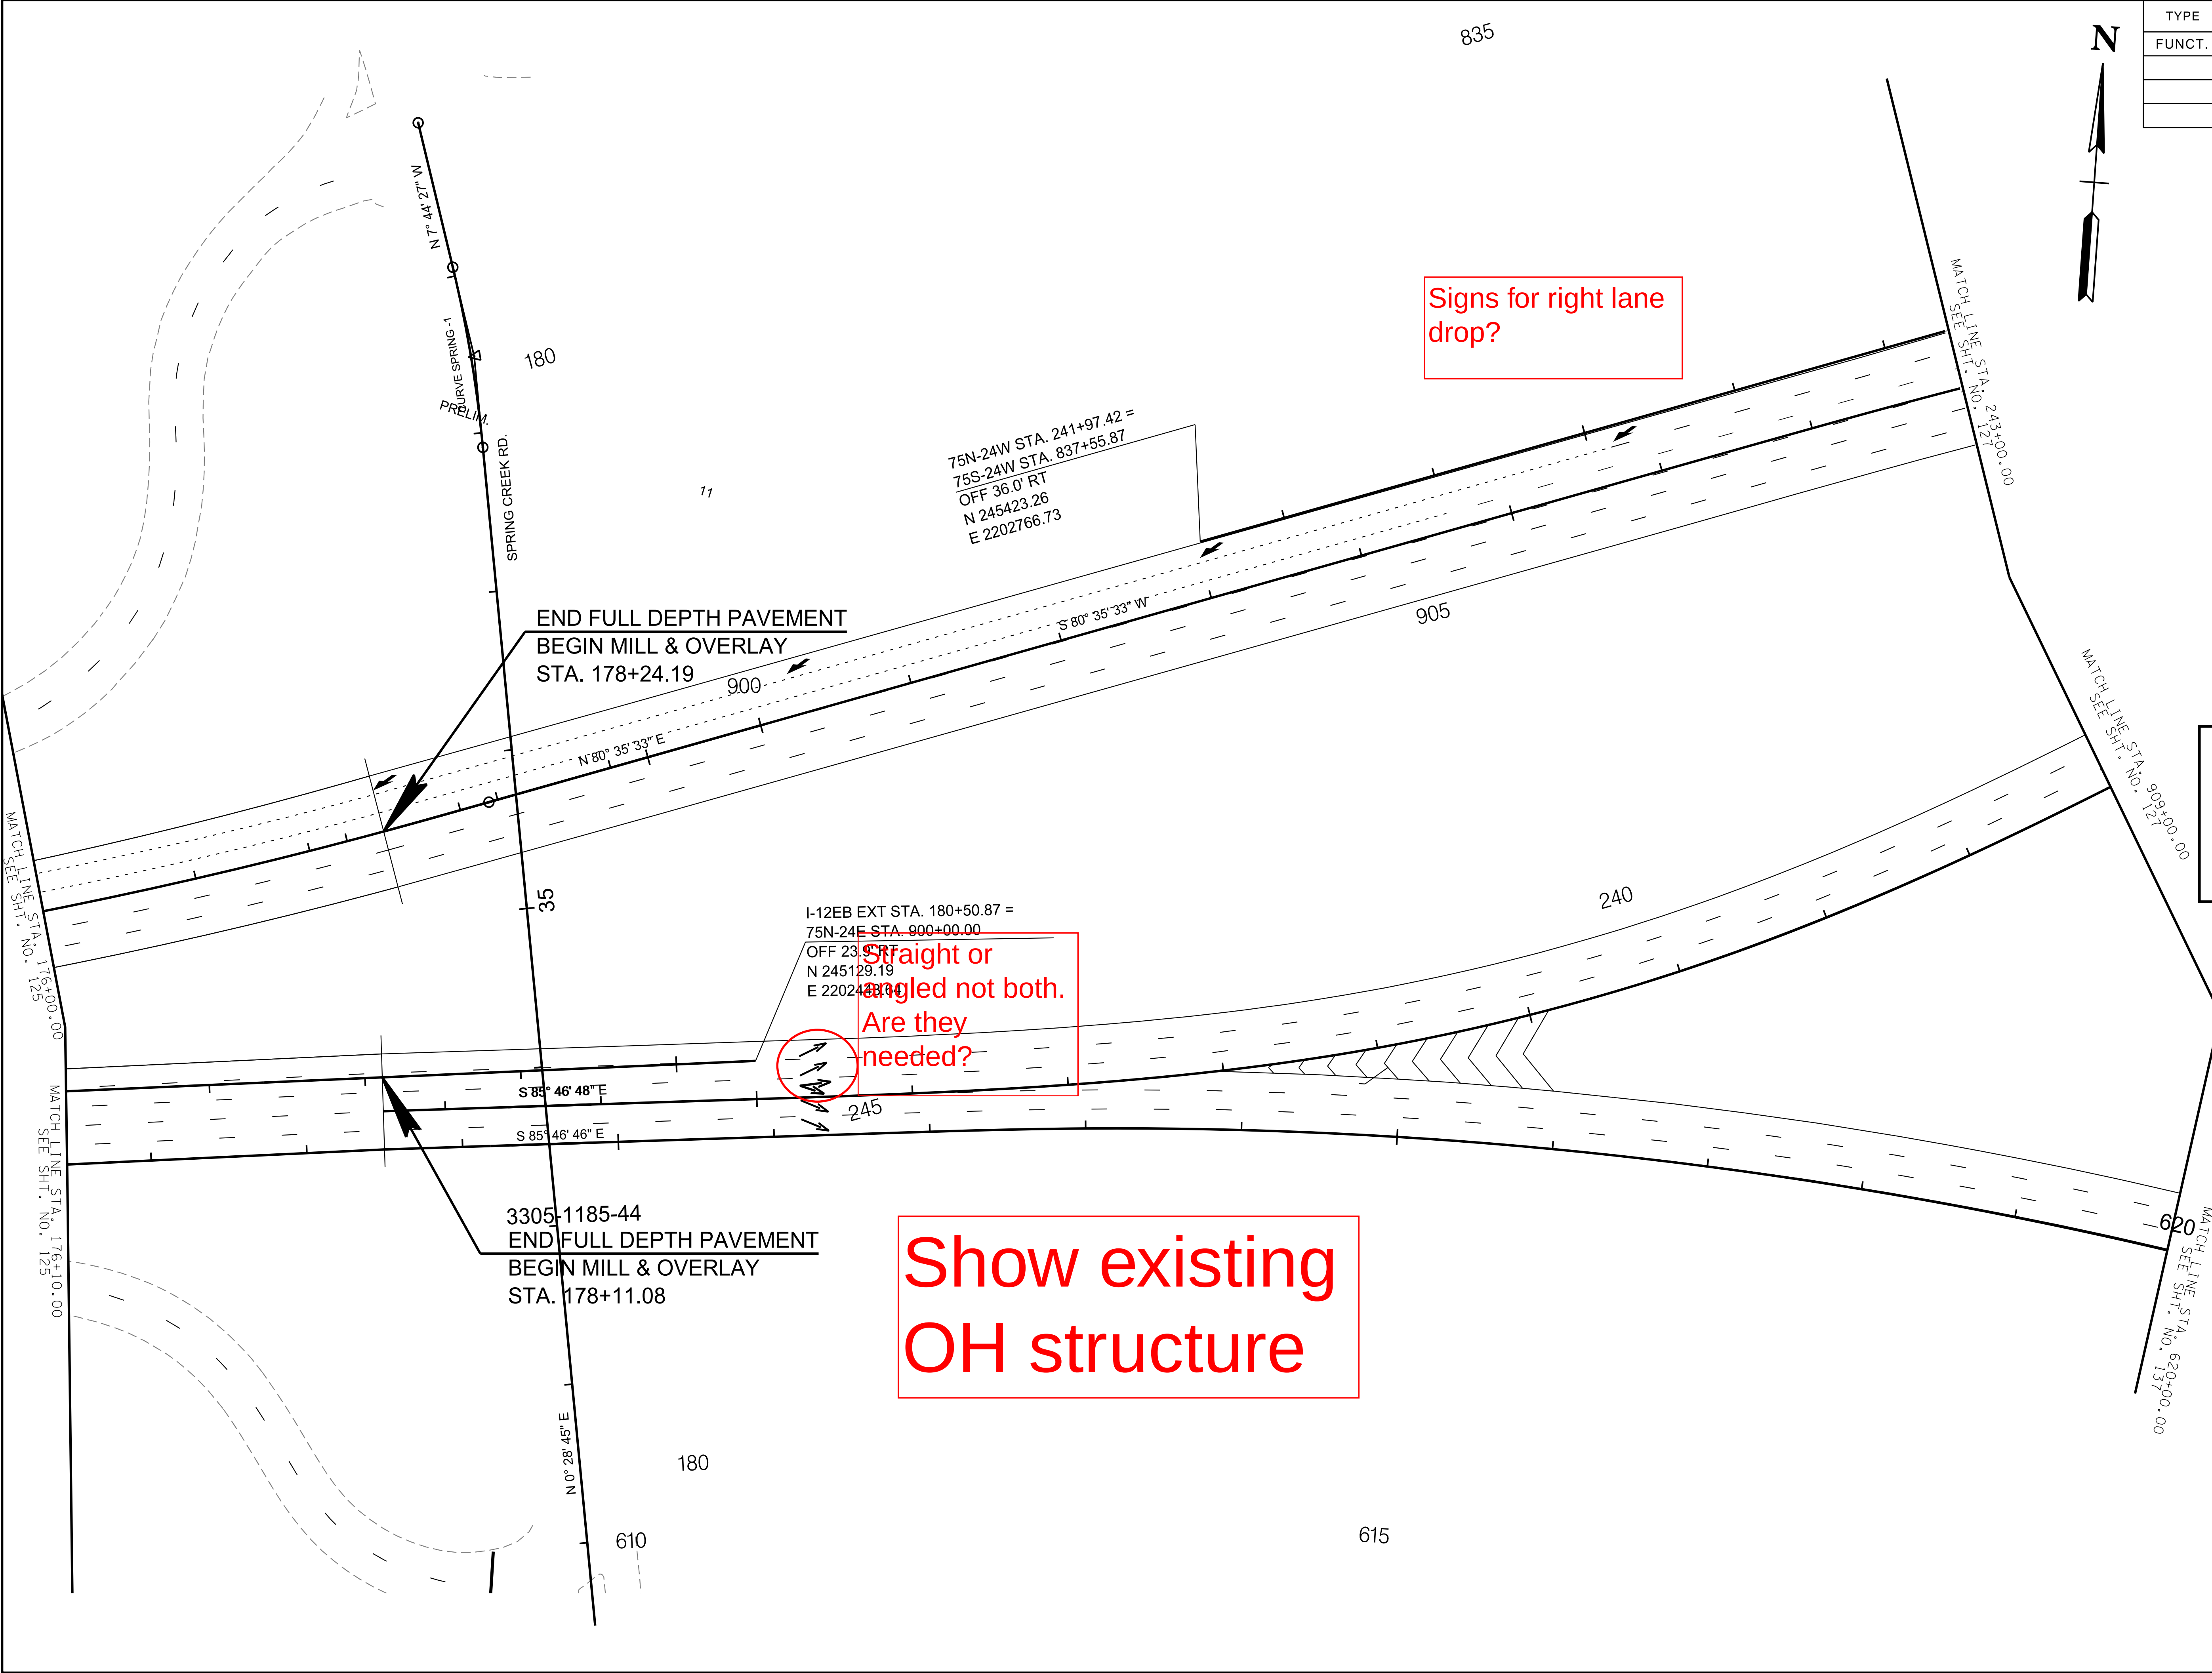

TYPE	YEAR	PROJECT NO.	SHEET NO.
FUNCT.	2022	IM/NH-75-1(131)	126

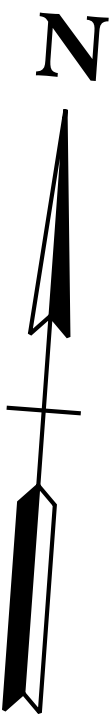

PRE-RFP
RELEASE
FUNCTIONAL
PLANS
2/3/2022

CAUTION!
FUNCTIONAL
PLANS
SUBJECT TO
CHANGE

SEALED BY

COORDINATES ARE NAD/83(1995),
ARE DATUM ADJUSTED BY THE
FACTOR OF 0.99998 AND TIED TO
THE TGRN. ALL ELEVATIONS ARE
REFERENCED TO THE NAVD 1988.



STATE OF TENNESSEE
DEPARTMENT OF
TRANSPORTATION

PAVEMENT MARKING
LAYOUT

STA.176+00 TO STA.233+00

SCALE: 1"= 50'

2/4/2022 9:53:06 AM
Y:\Projects\001000010014000\14304 I-75 Interchange at I-24 Owners Rep TDOT\Phase-2 Functional Plan\14403_PRELIMINARY\DGN\sheet files\127.sht

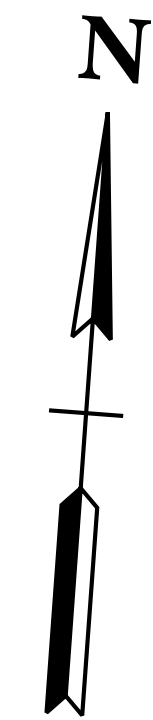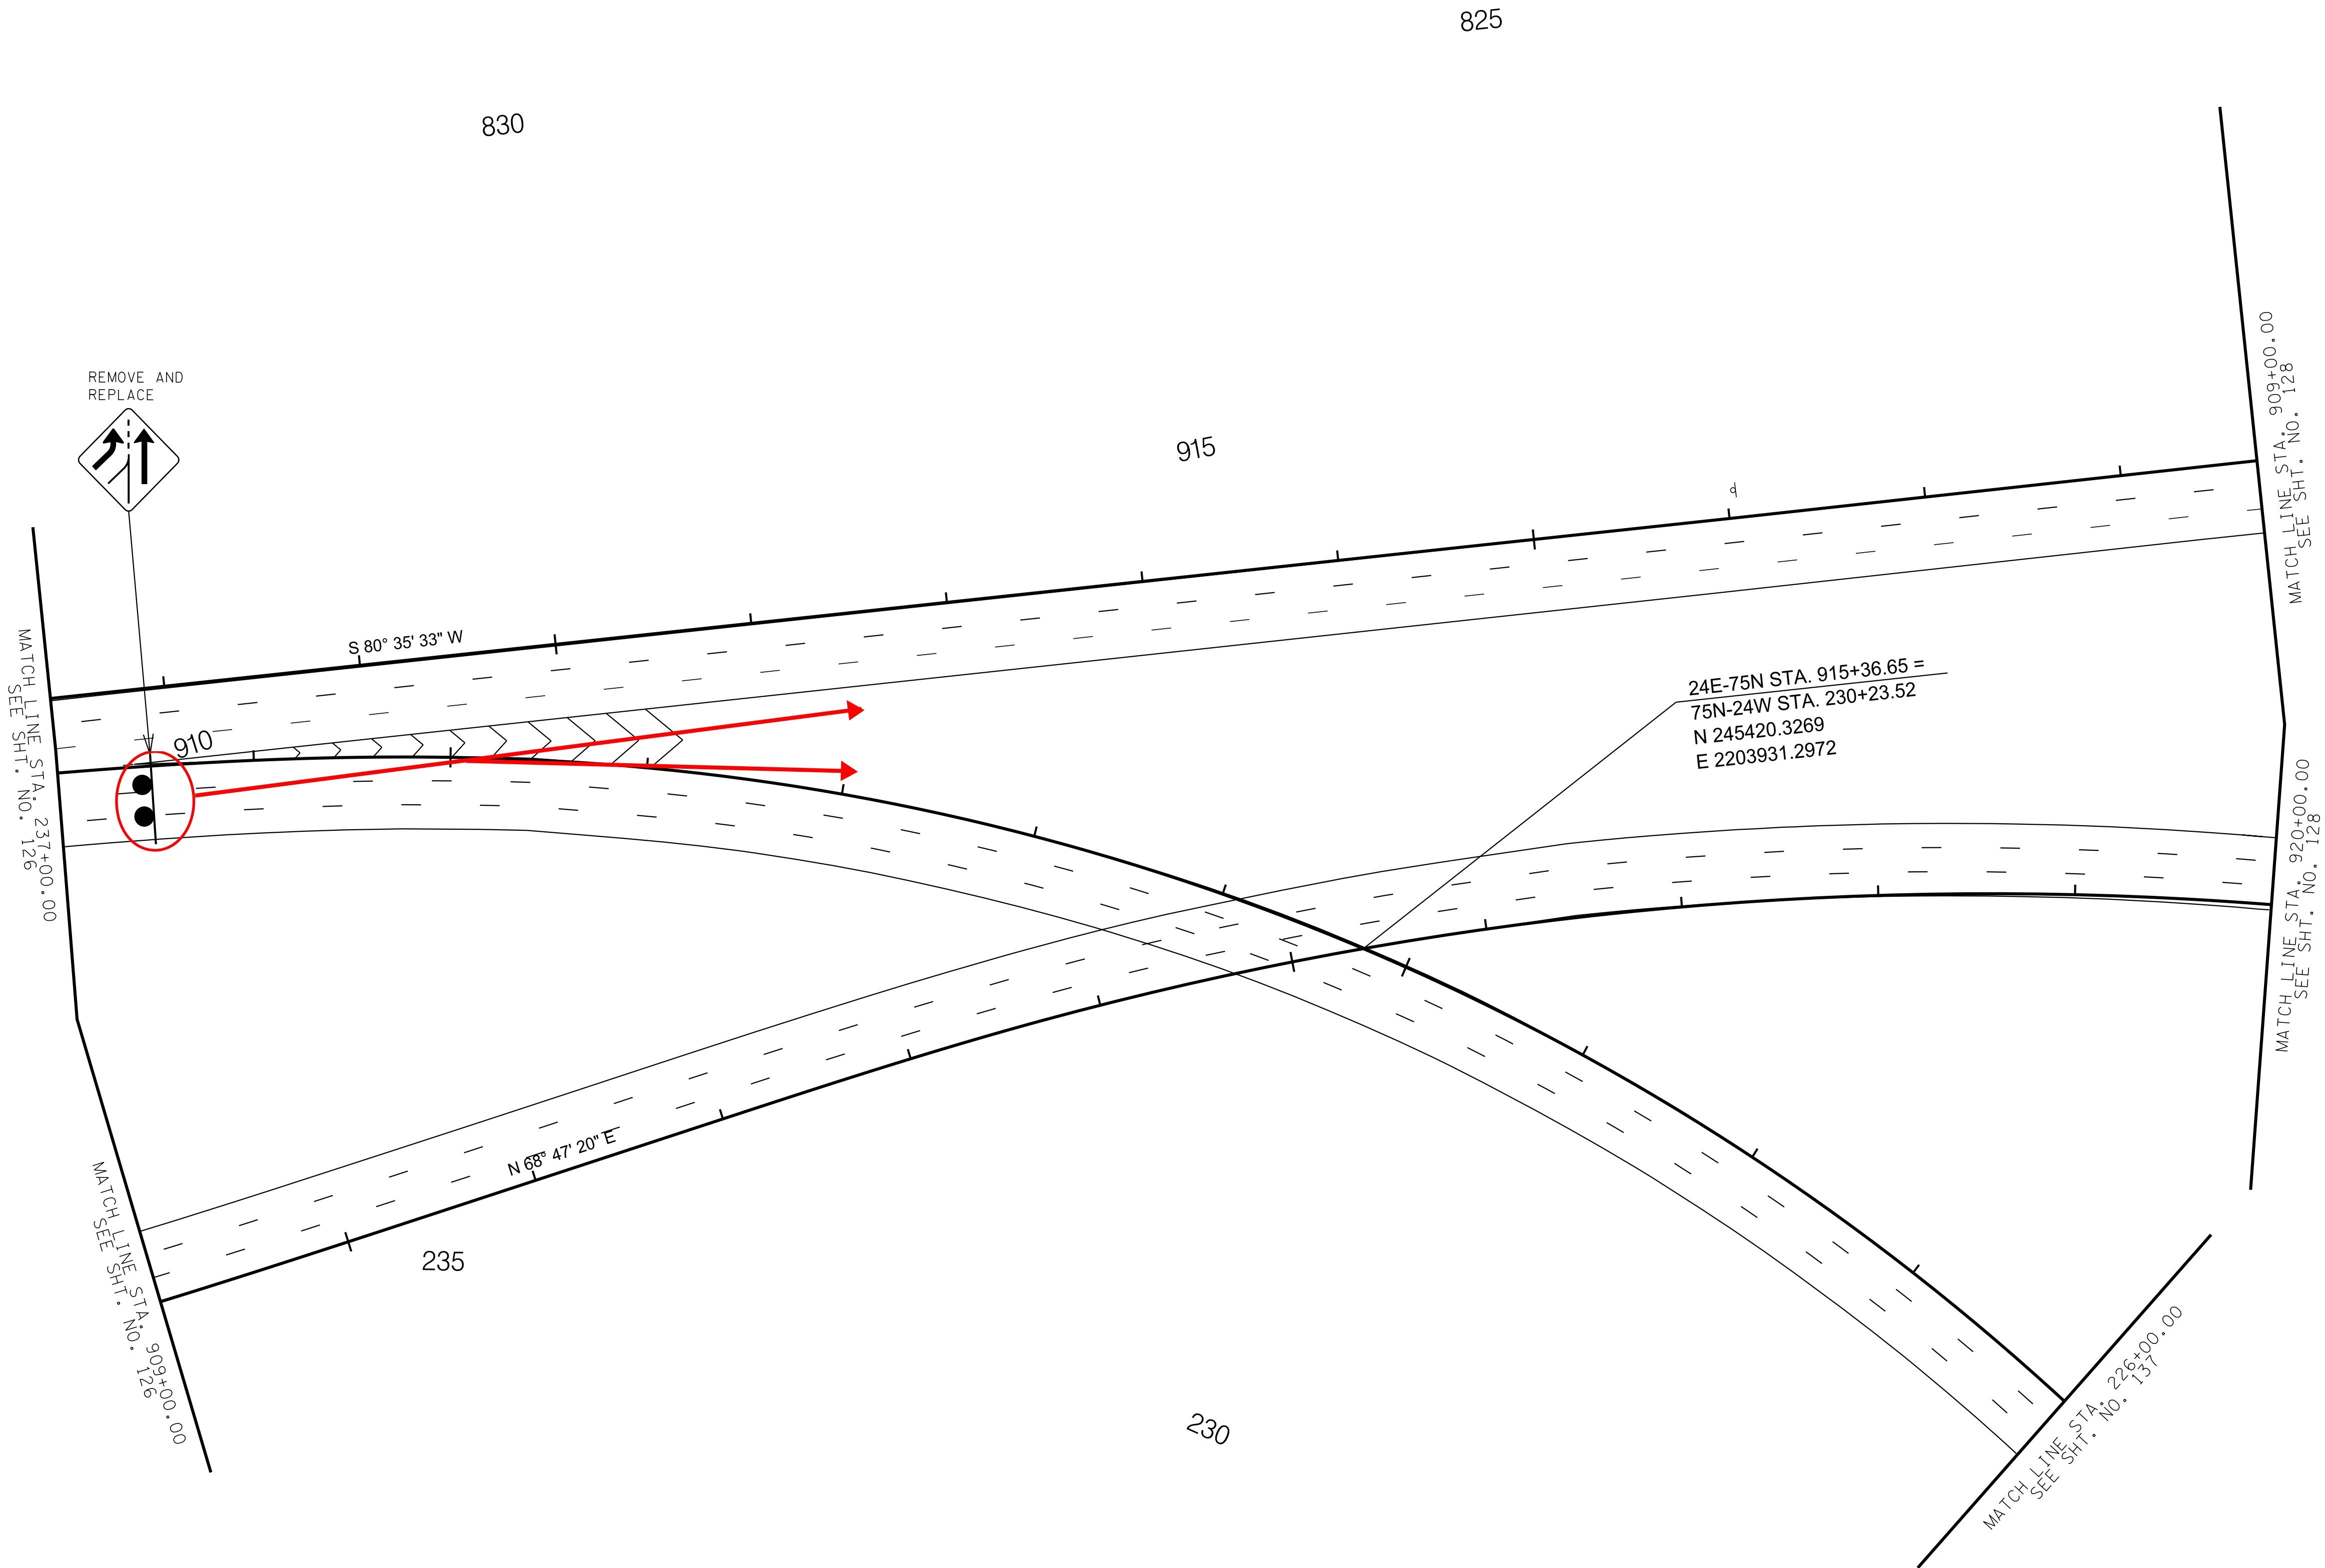

PRE-RFP
RELEASE
FUNCTIONAL
PLANS
2/3/2022

CAUTION!
FUNCTIONAL
PLANS
SUBJECT TO
CHANGE

SEALED BY

COORDINATES ARE NAD/83(1995),
ARE DATUM ADJUSTED BY THE
FACTOR OF 0.99998 AND TIED TO
THE TGRN. ALL ELEVATIONS ARE
REFERENCED TO THE NAVD 1988.

STATE OF TENNESSEE
DEPARTMENT OF
TRANSPORTATION

SIGNING AND
PAVEMENT MARKINGS


STA.237 +00 TO STA.226 +00

SCALE: 1"= 50'


TYPE	YEAR	PROJECT NO.	SHEET NO.
FUNCT.	2022	IM/NH-75-1(131)	127

2/4/2022 9:53:07 AM

Y:\Projects\001000010014000\14304 I-75 Interchange at I-24 Owners Rep TDOT\Phase-2 Functional Plan\14403_PRELIMINARY\DGN\sheet files\128.sht

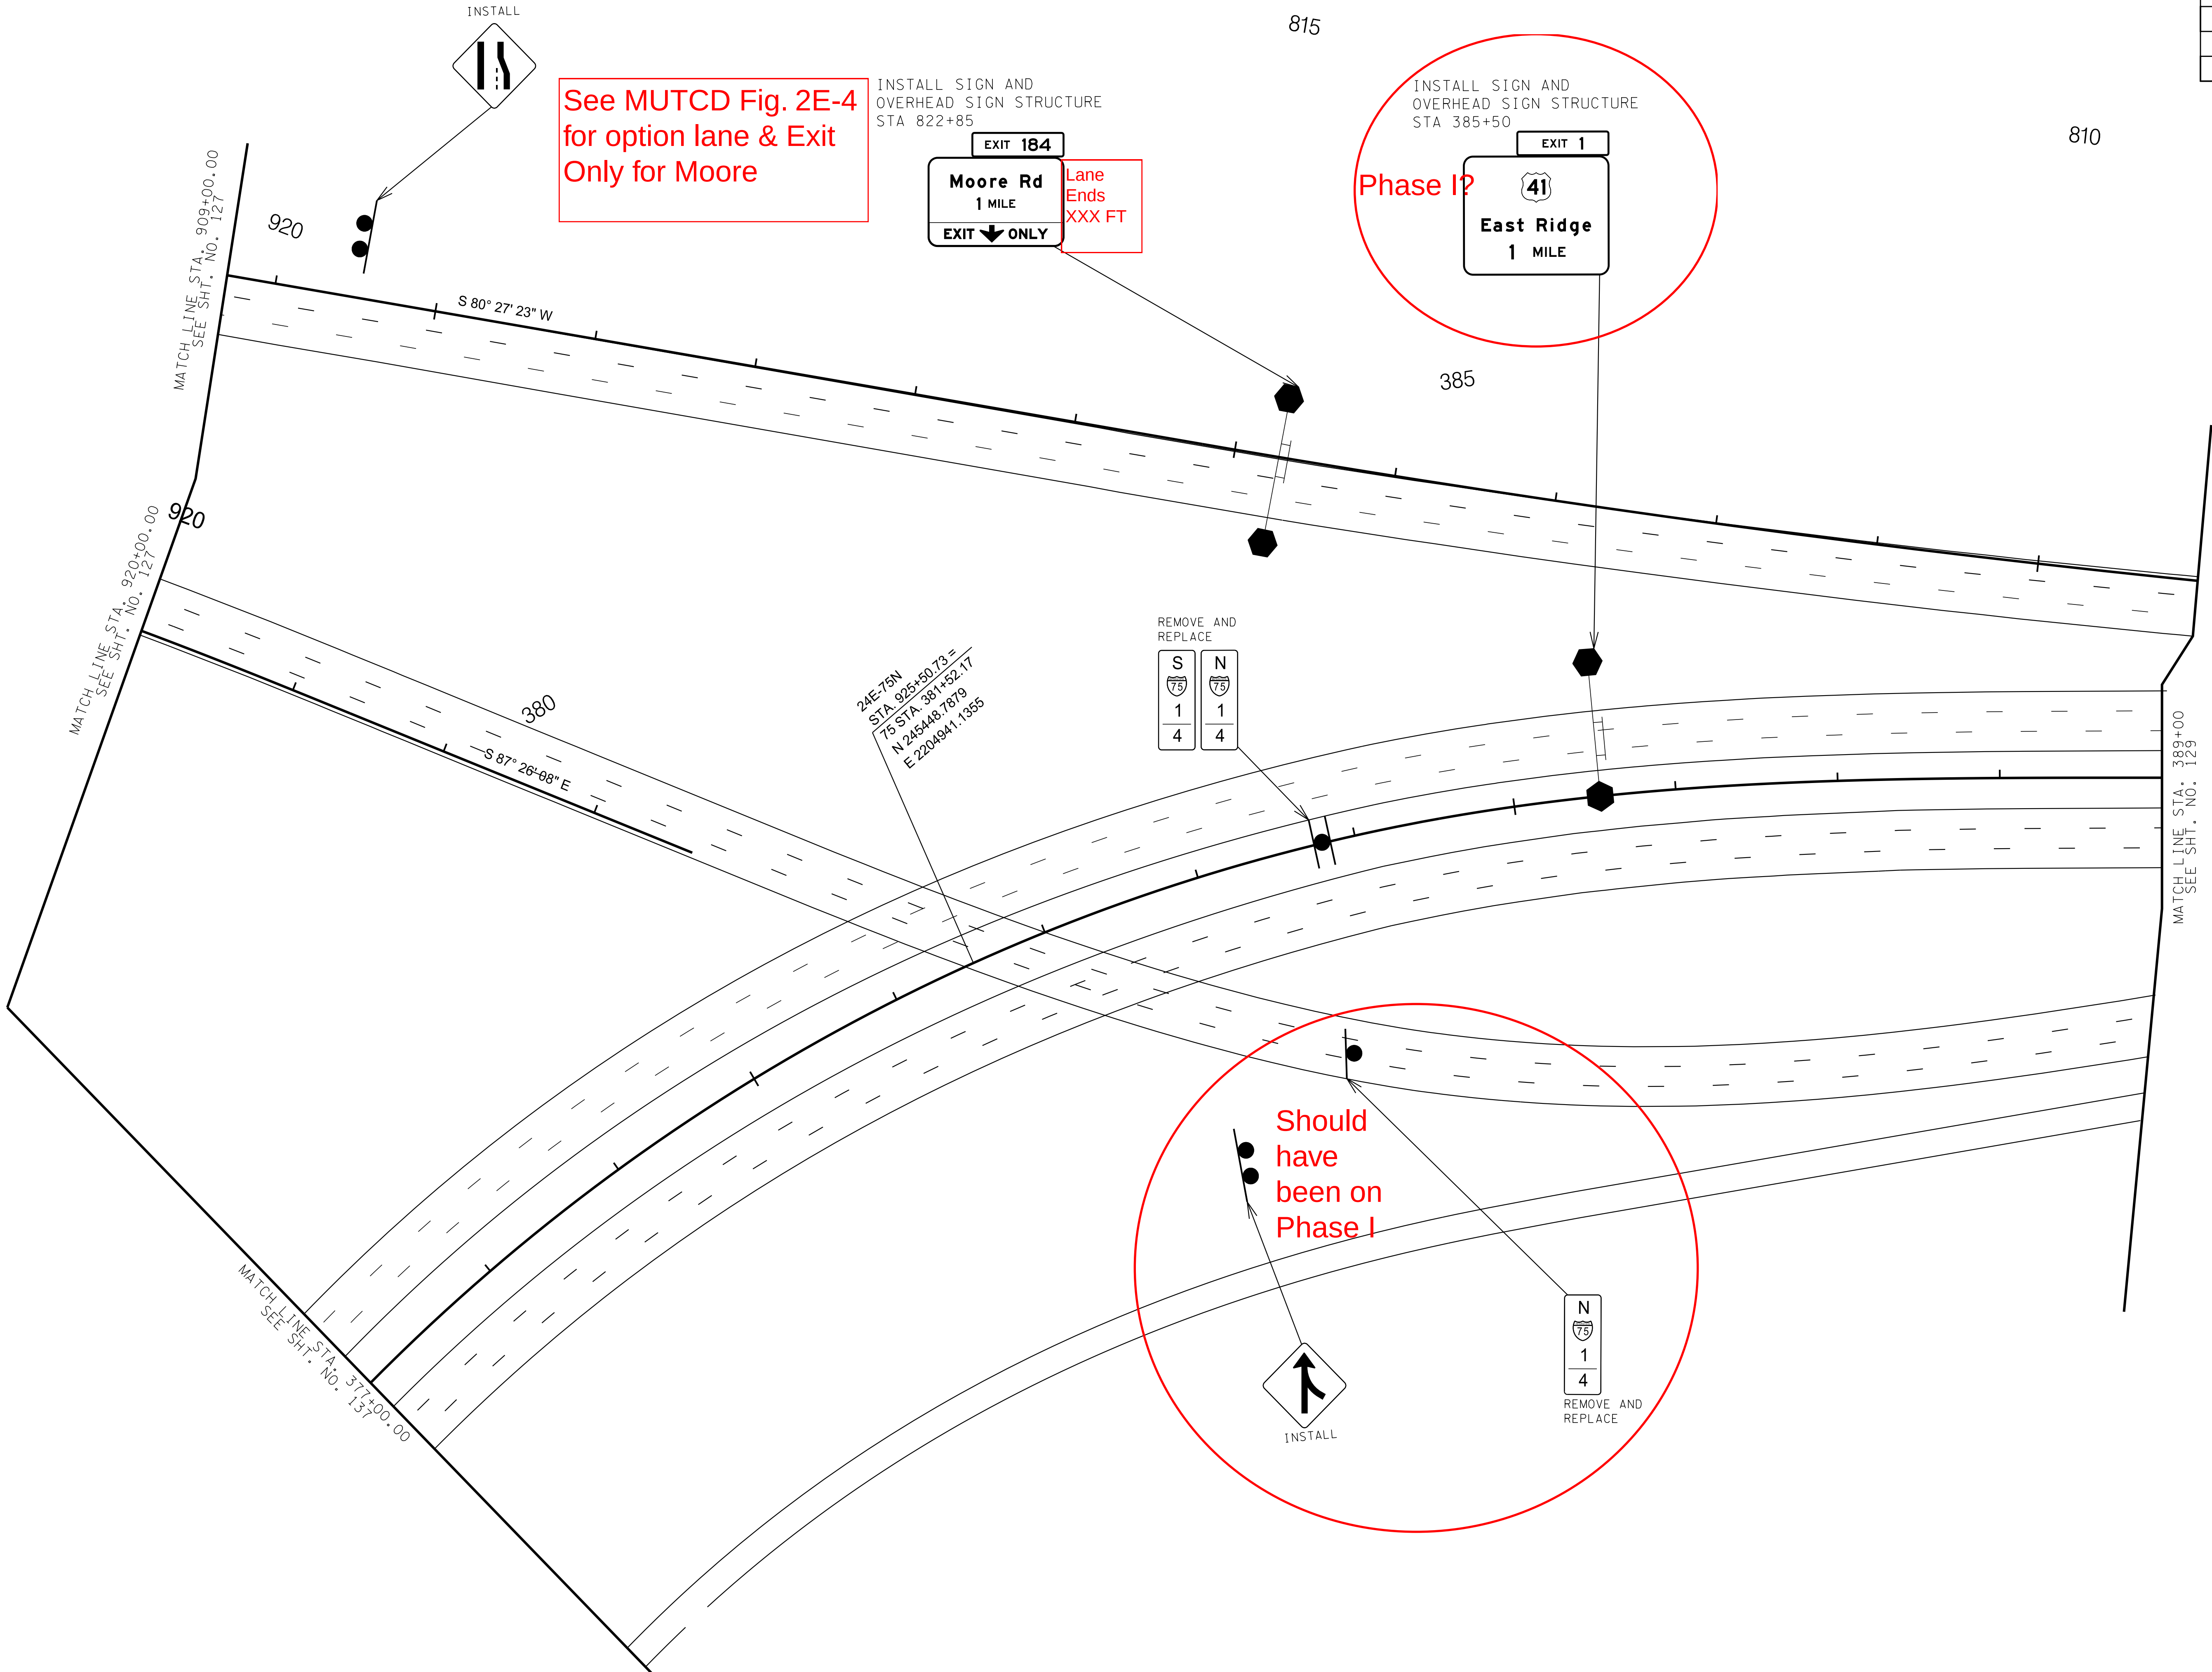

TYPE	YEAR	PROJECT NO.	SHEET NO.
FUNCT.	2022	IM/NH-75-1(131)	128

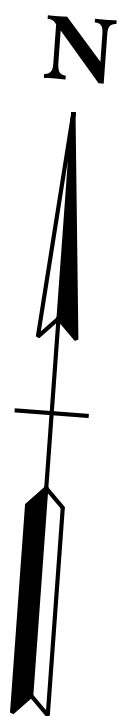

PRE-RFP
RELEASE
FUNCTIONAL
PLANS
2/3/2022

CAUTION!
FUNCTIONAL
PLANS
SUBJECT TO
CHANGE

SEALED BY

COORDINATES ARE NAD/83(1995),
ARE DATUM ADJUSTED BY THE
FACTOR OF 0.99998 AND TIED TO
THE TGRN. ALL ELEVATIONS ARE
REFERENCED TO THE NAVD 1988.

STATE OF TENNESSEE
DEPARTMENT OF
TRANSPORTATION


STRIPING AND
PAVEMENT MARKINGS

STA.377 +00 TO STA.389 +00

SCALE: 1"= 50'

2/4/2022 9:53:07 AM
Y:\Projects\001000010014000\14304 I-75 Interchange at I-24 Owners Rep TDOT\Phase-2 Functional Plan\14403_PRELIMINARY\DGN\sheet files\129.sht

TYPE	YEAR	PROJECT NO.	SHEET NO.
FUNCT.	2022	IM/NH-75-1(131)	129

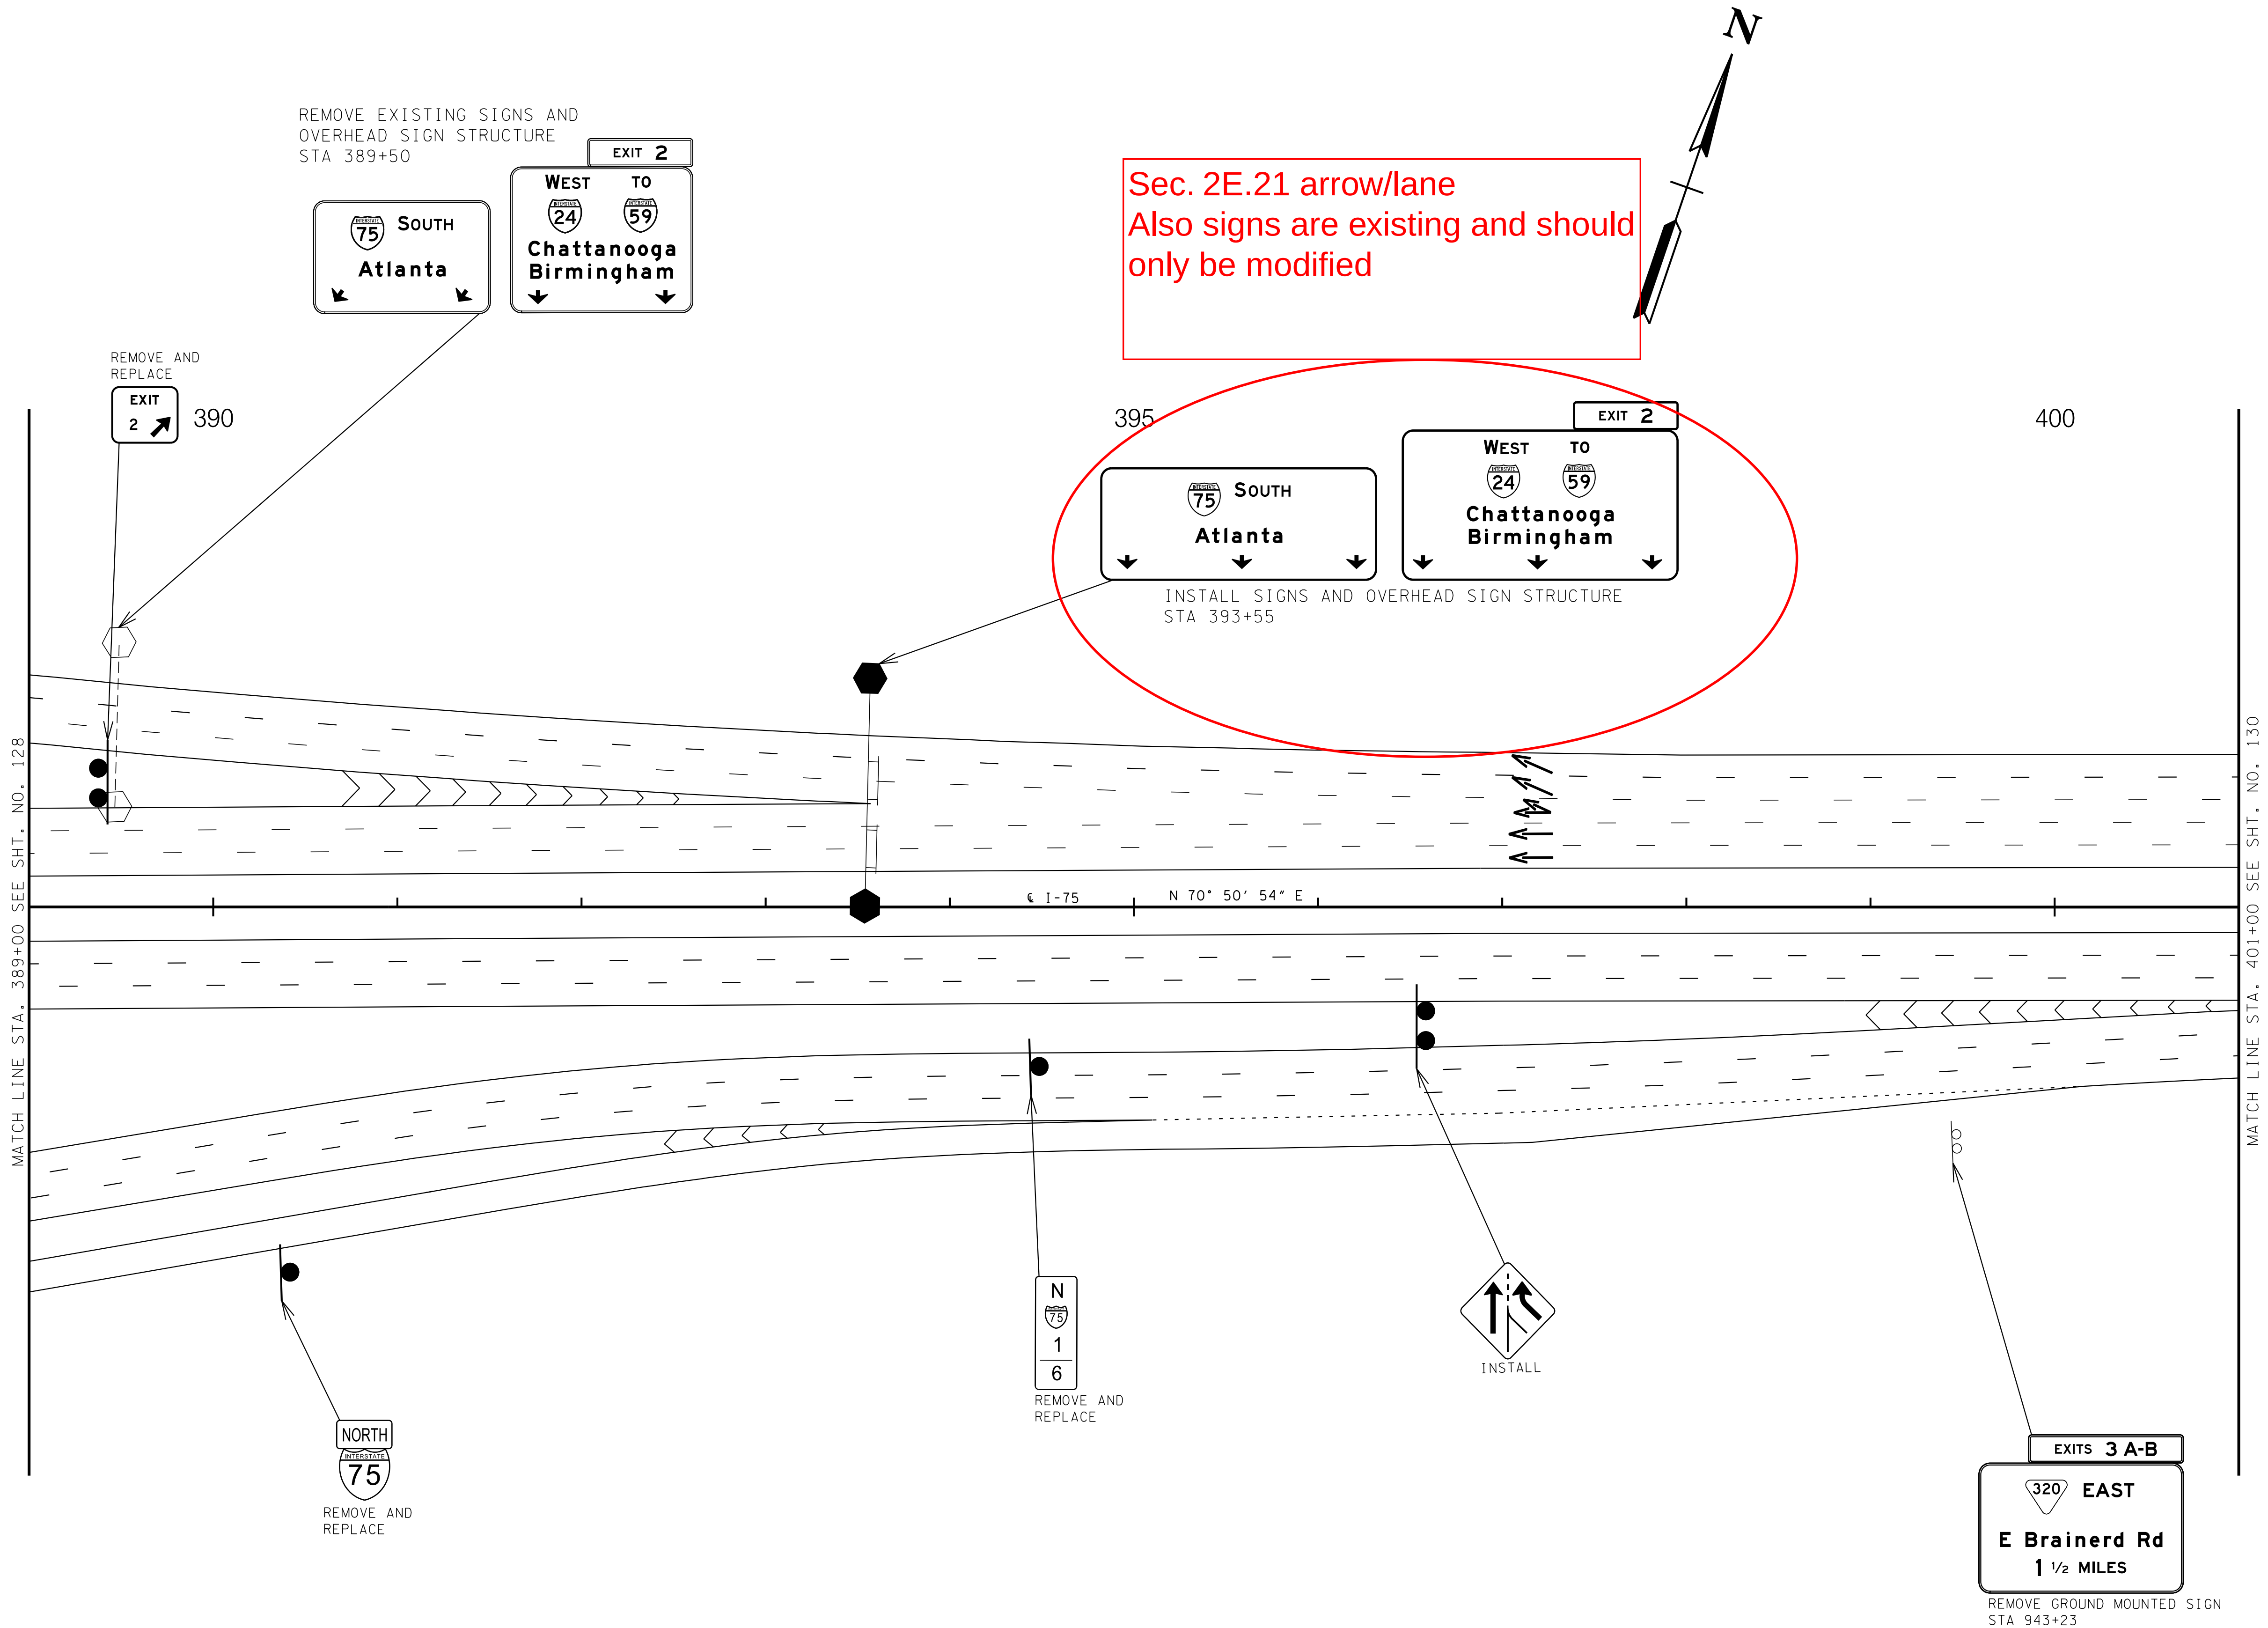

PRE-RFP
RELEASE
FUNCTIONAL
PLANS
2/3/2022

CAUTION!
FUNCTIONAL
PLANS
SUBJECT TO
CHANGE

SEALED BY

COORDINATES ARE NAD/83(1995),
ARE DATUM ADJUSTED BY THE
FACTOR OF 0.99998 AND TIED TO
THE TGRN. ALL ELEVATIONS ARE
REFERENCED TO THE NAVD 1988.

STATE OF TENNESSEE
DEPARTMENT OF
TRANSPORTATION


SIGNING AND
PAVEMENT MARKINGS

STA.389+00 TO STA.401+00

SCALE: 1"= 50'

TYPE	YEAR	PROJECT NO.	SHEET NO.
FUNCT.	2022	IM/NH-75-1(131)	130

Sign is existing and
should only be modified
for Phase II

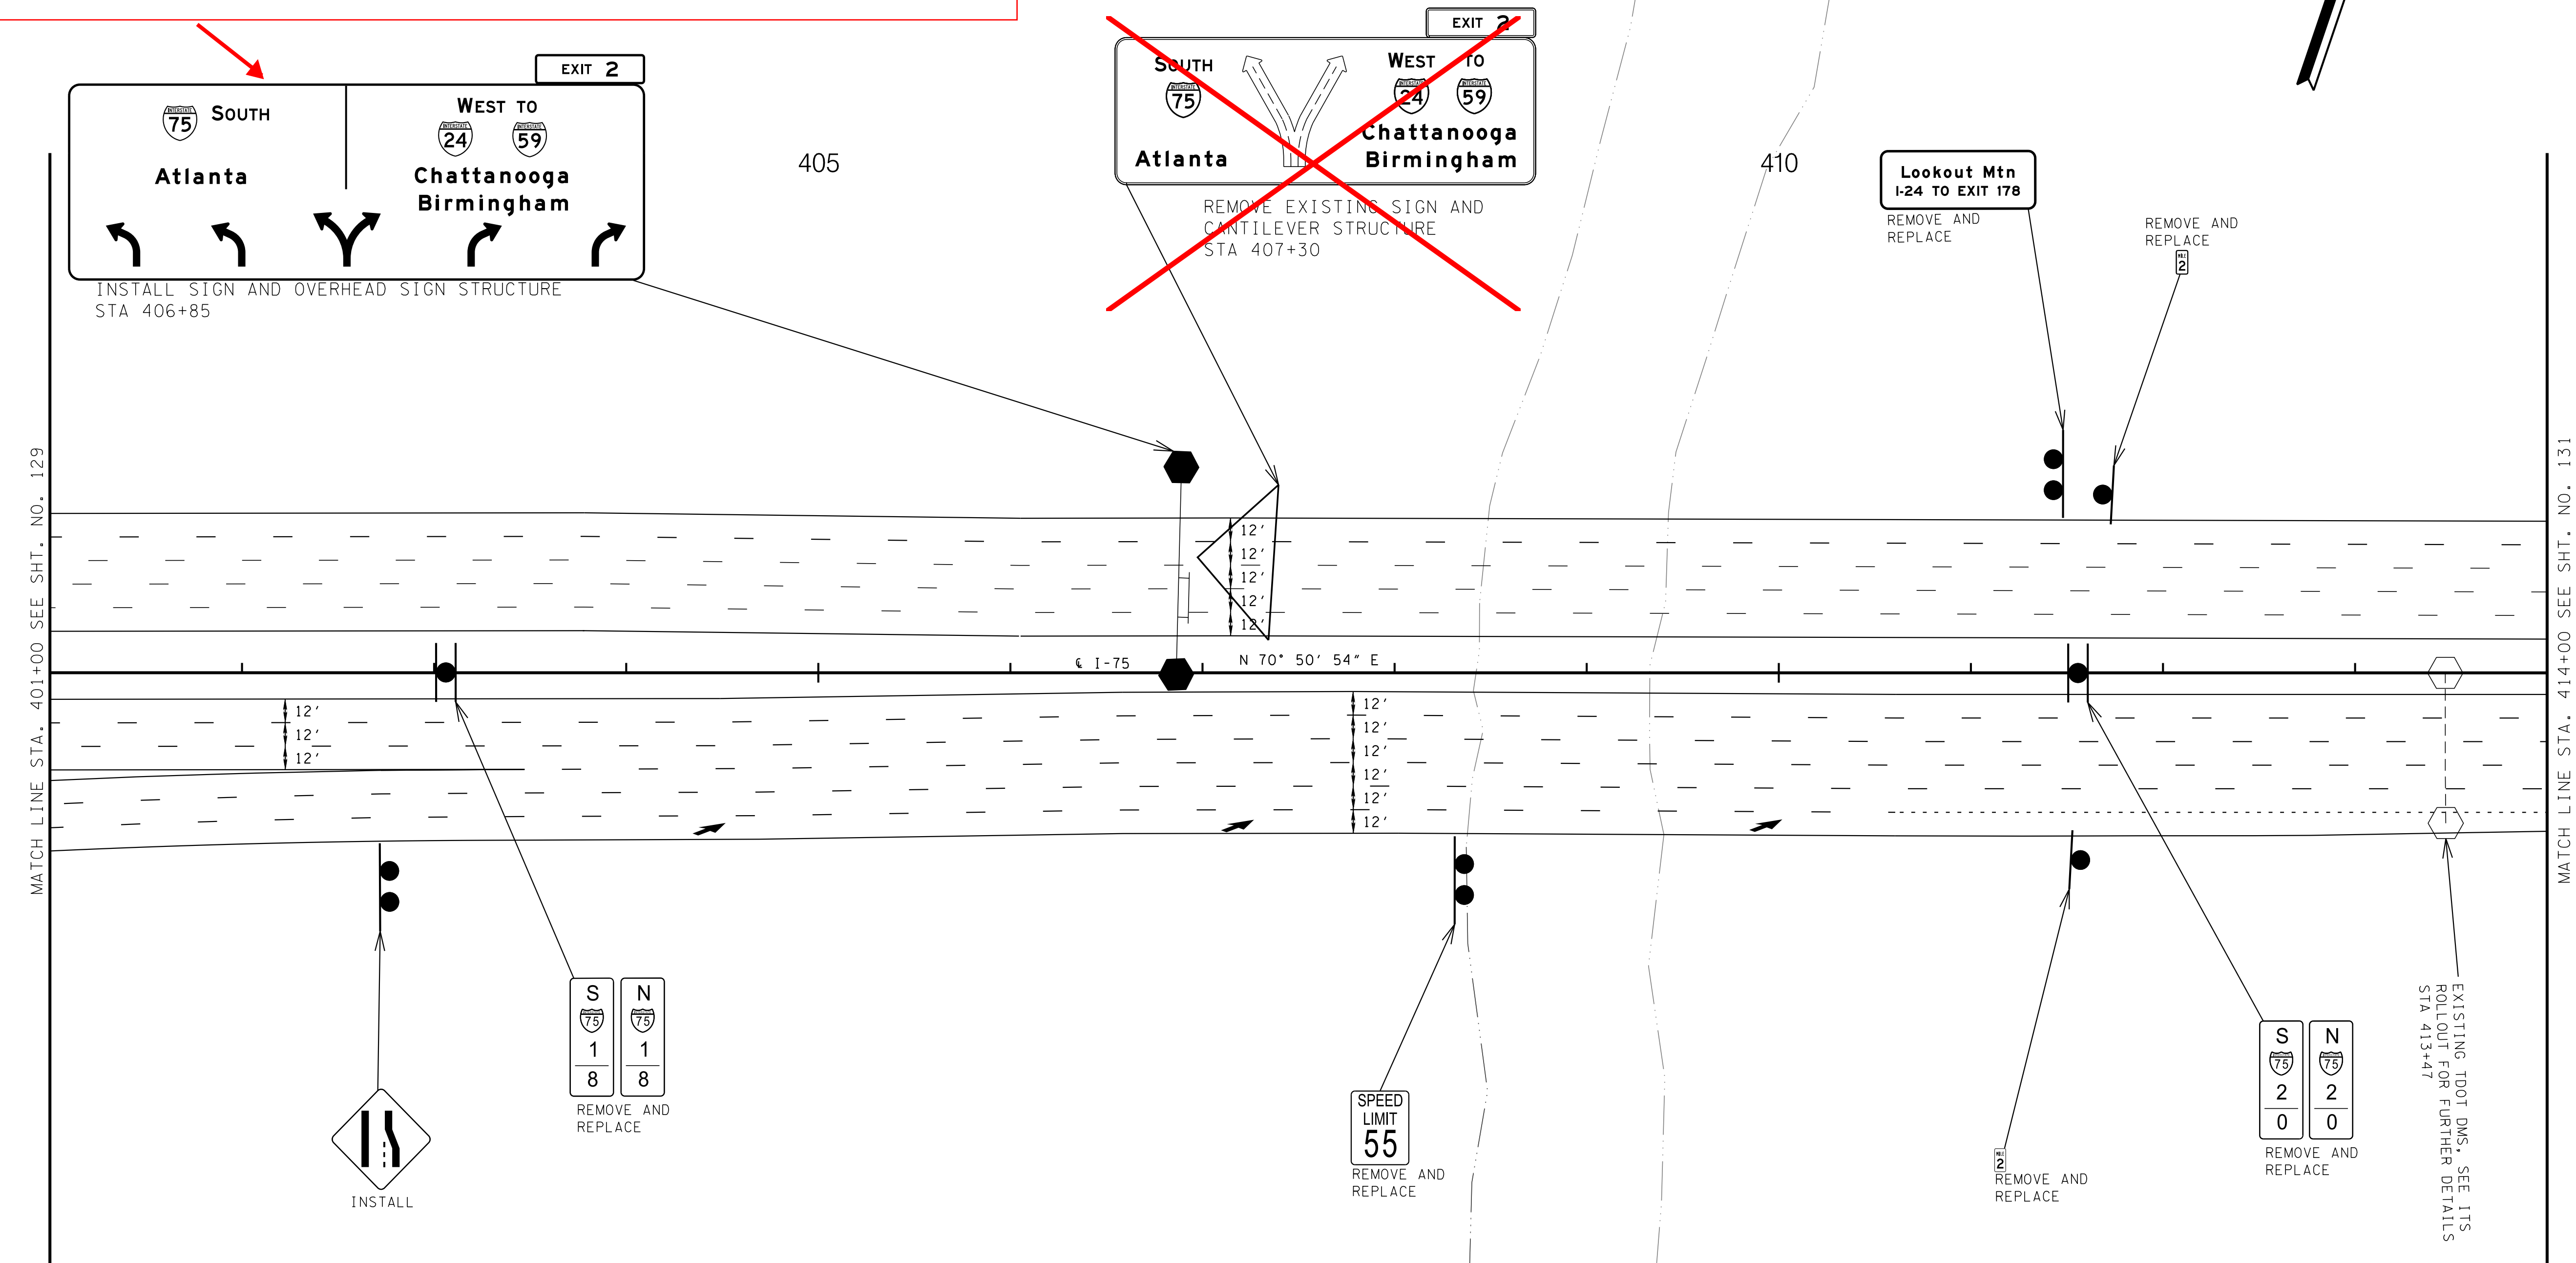

PRE-RFP
RELEASE
FUNCTIONAL
PLANS
2/3/2022

CAUTION!
FUNCTIONAL
PLANS
SUBJECT TO
CHANGE

SEALED BY

COORDINATES ARE NAD/83(1995).
ARE DATUM ADJUSTED BY THE
FACTOR OF 0.99998 AND TIED TO
THE TGRN. ALL ELEVATIONS ARE
REFERENCED TO THE NAVD 1988.

STATE OF TENNESSEE
DEPARTMENT OF
TRANSPORTATION


SIGNING AND PAVEMENT MARKINGS

STA.401+00 TO STA.414+00


SCALE: 1"= 50'

2/4/2022 9:53:09 AM
Y:\Projects\001000010014000\14304 I-75 Interchange at I-24 Owners Rep TDOT\Phase-2 Functional Plan\14403_PRELIMINARY\DGN\sheet files\131.sht

Sign is existing and
should be modified
for Phase II

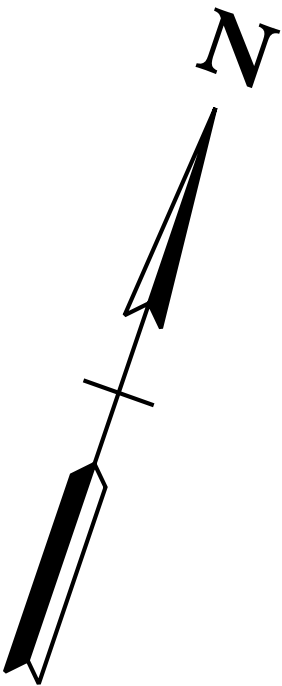

TYPE	YEAR	PROJECT NO.	SHEET NO.
FUNCT.	2022	IM/NH-75-1(131)	131

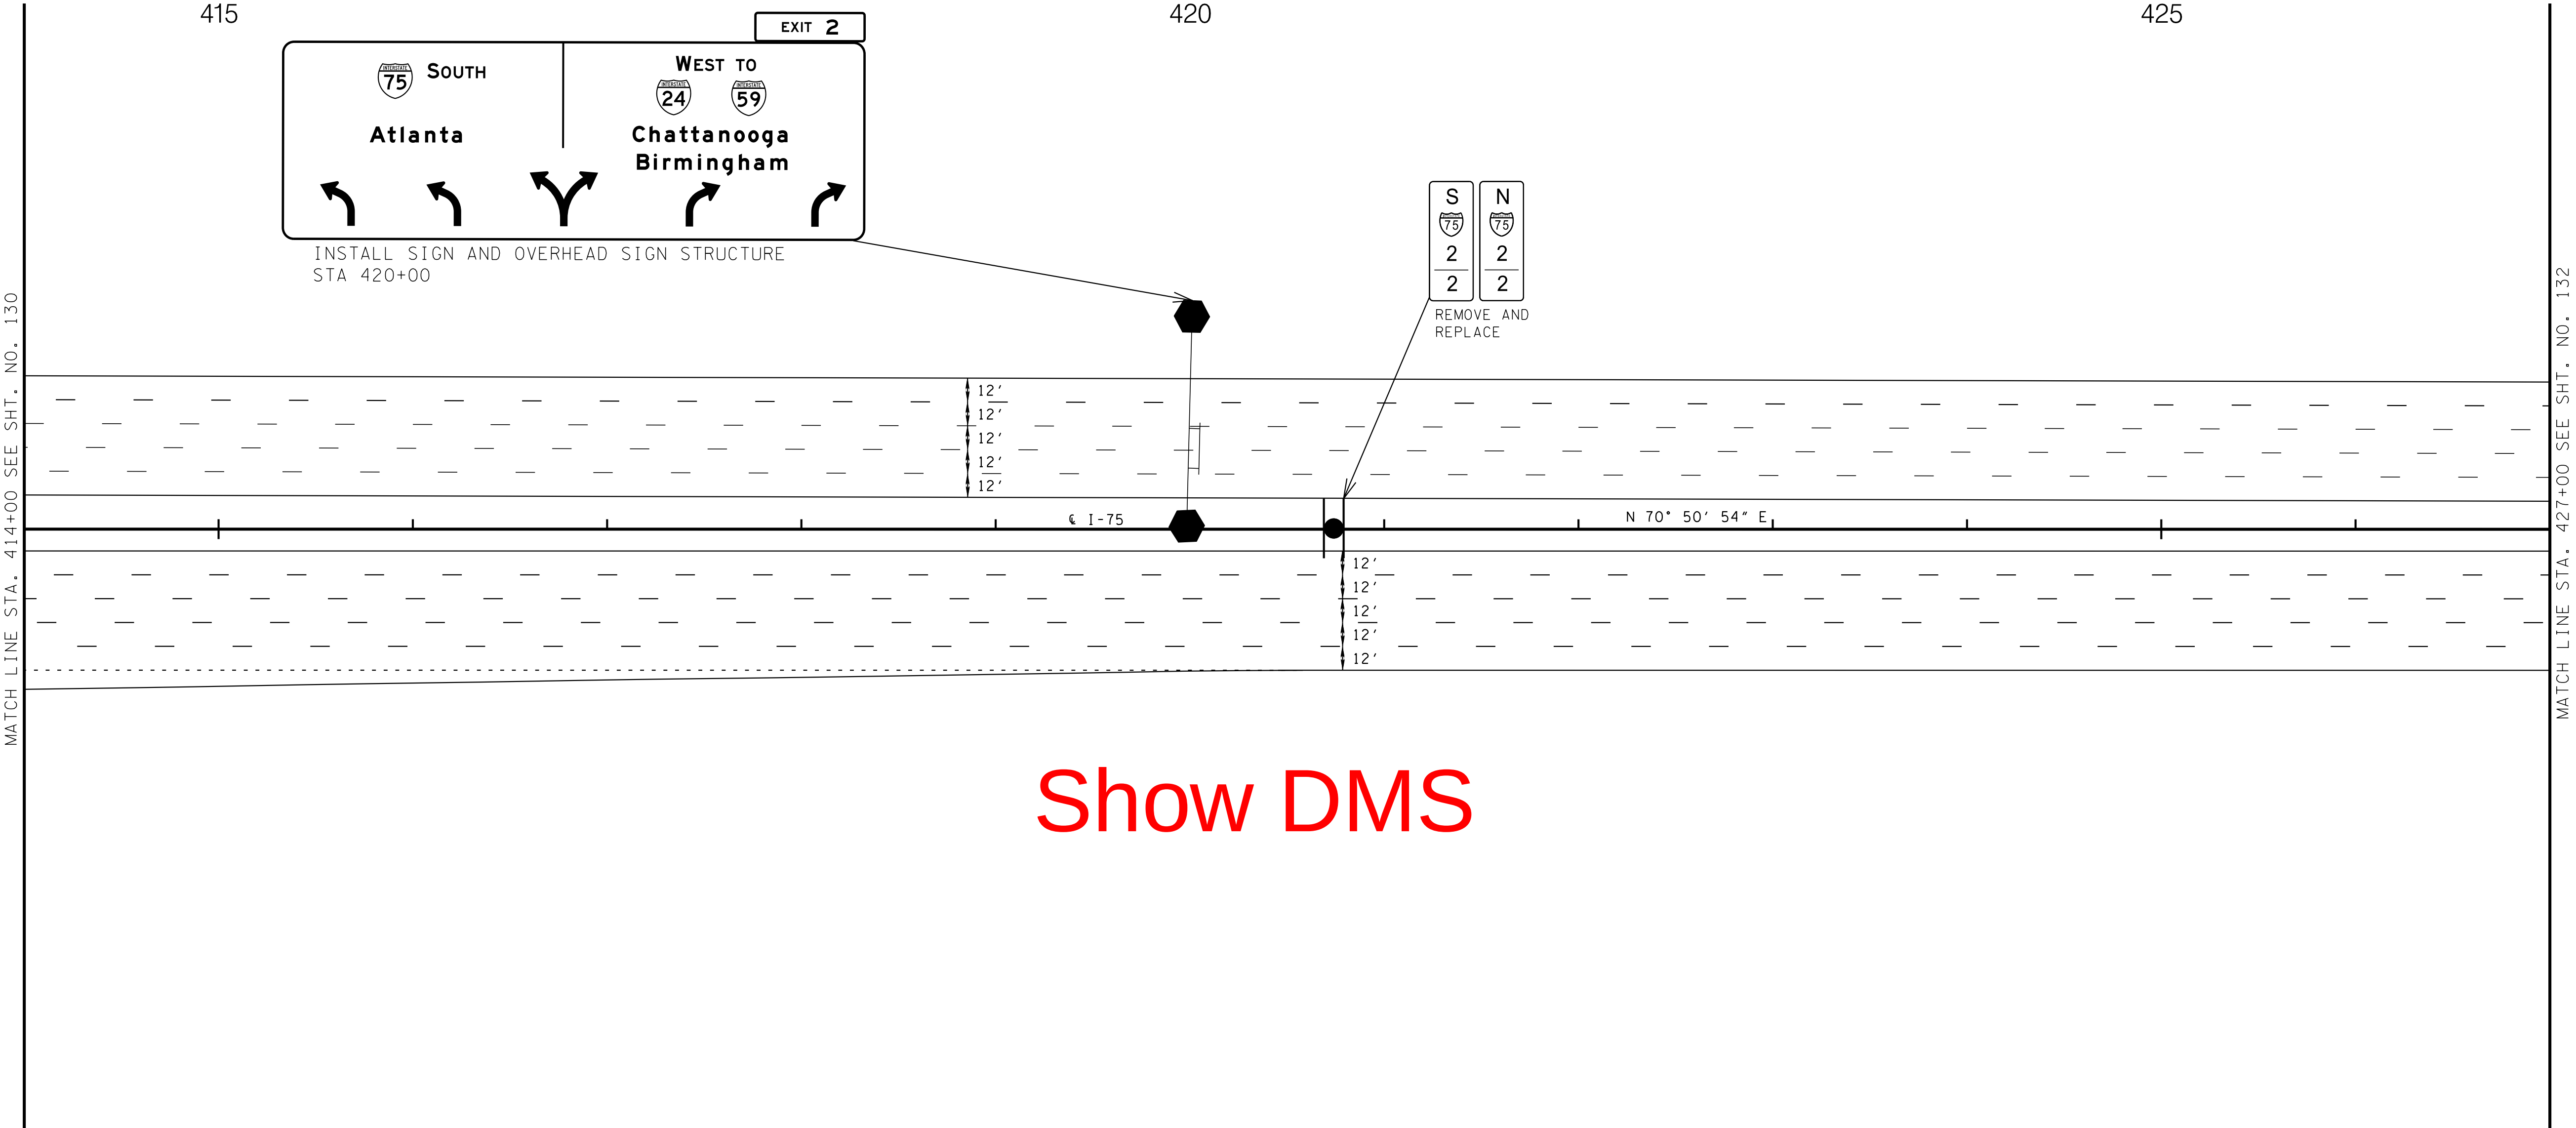

Show DMS

PRE-RFP
RELEASE
FUNCTIONAL
PLANS
2/3/2022

CAUTION !
FUNCTIONAL
PLANS
SUBJECT TO
CHANGE

SEALED BY

COORDINATES ARE NAD/83(1995),
ARE DATUM ADJUSTED BY THE
FACTOR OF 0.99998 AND TIED TO
THE TGRN. ALL ELEVATIONS ARE
REFERENCED TO THE NAVD 1988.

STATE OF TENNESSEE
DEPARTMENT OF
TRANSPORTATION



SIGNING AND
PAVEMENT MARKINGS

STA.414+00 TO STA.427+00
SCALE: 1"= 50'

TYPE	YEAR	PROJECT NO.	SHEET NO.
FUNCT.	2022	IM/NH-75-1(131)	132

OH signs removed and replace as part of Phase I

33005-1185-44
BEGIN PROJ. NO. IM/NH-75-1(131) PRELIM.
I-75 STA. 435+50.00
N 247320.3068
E 2209989.3894

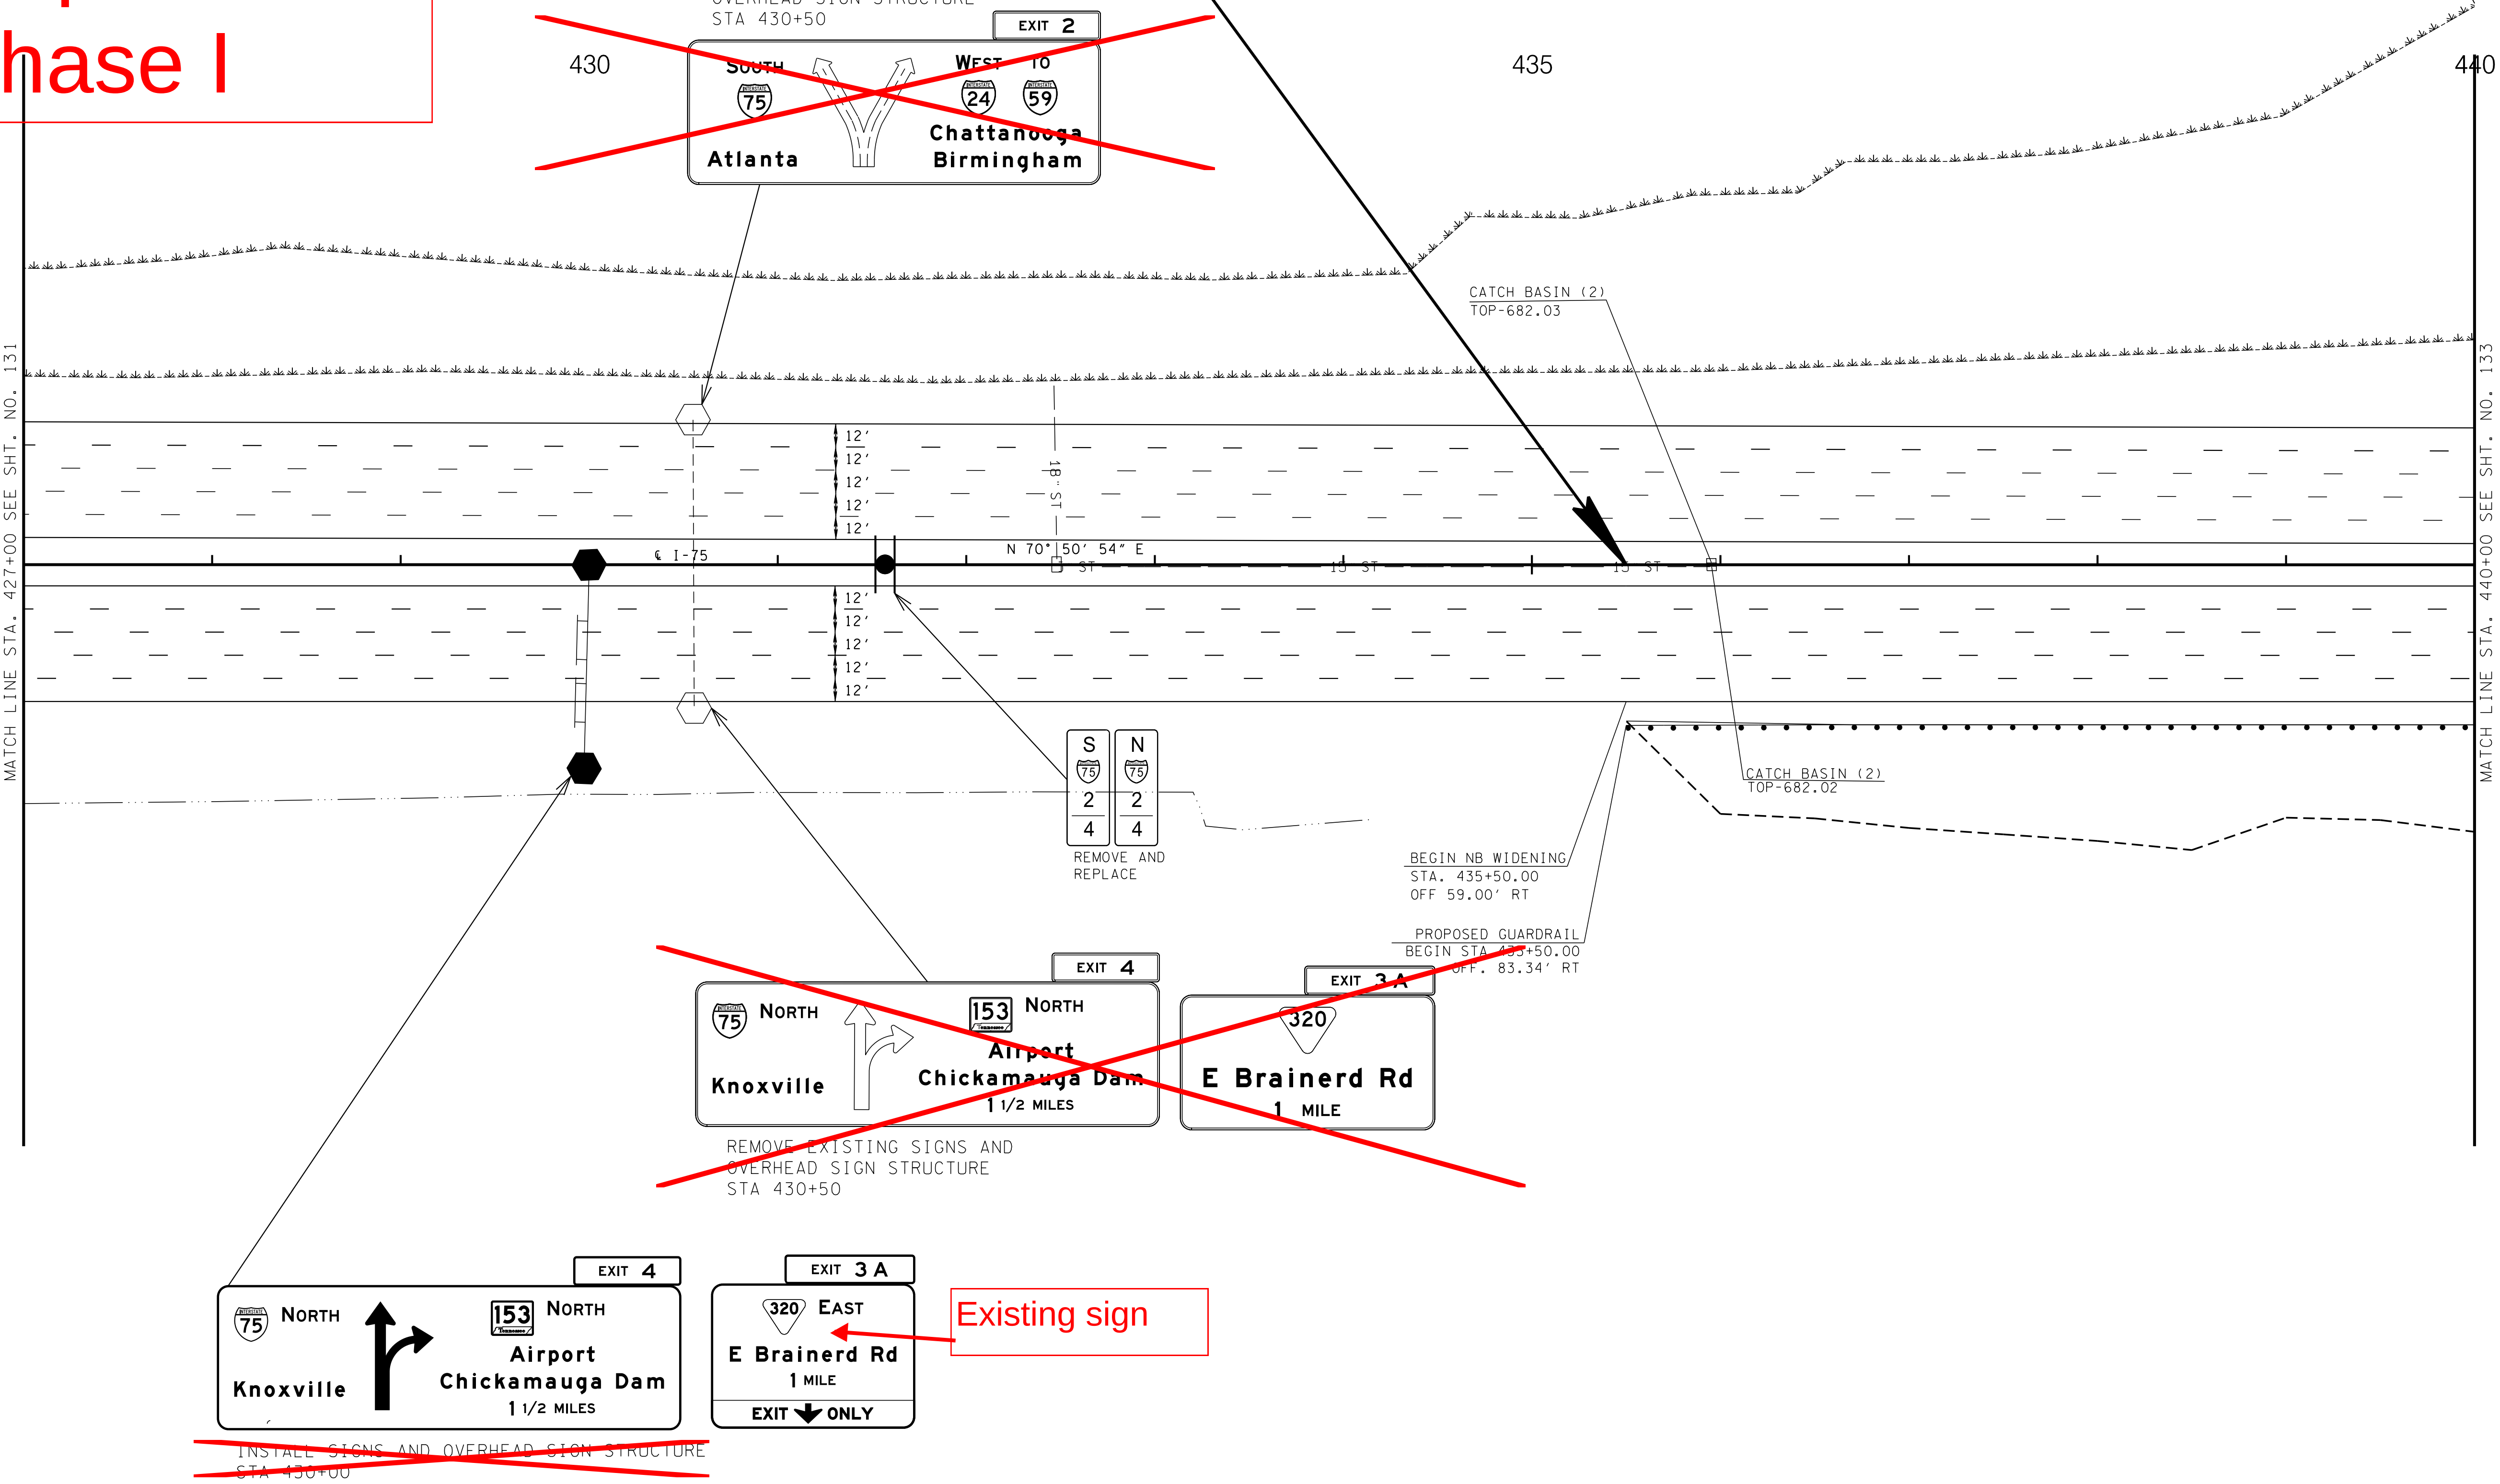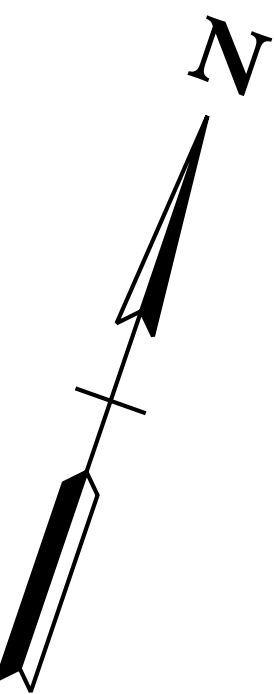

PRE-RFP
RELEASE
FUNCTIONAL
PLANS
2/3/2022

CAUTION!
FUNCTIONAL
PLANS
SUBJECT TO
CHANGE

SEALED BY


COORDINATES ARE NAD/83(1995), ARE DATUM ADJUSTED BY THE FACTOR OF 0.99998 AND TIED TO THE TGRN. ALL ELEVATIONS ARE REFERENCED TO THE NAVD 1988.

STATE OF TENNESSEE
DEPARTMENT OF
TRANSPORTATION

SIGNING AND
PAVEMENT MARKINGS

STA.427+00 TO STA.440+00

SCALE: 1"= 50'

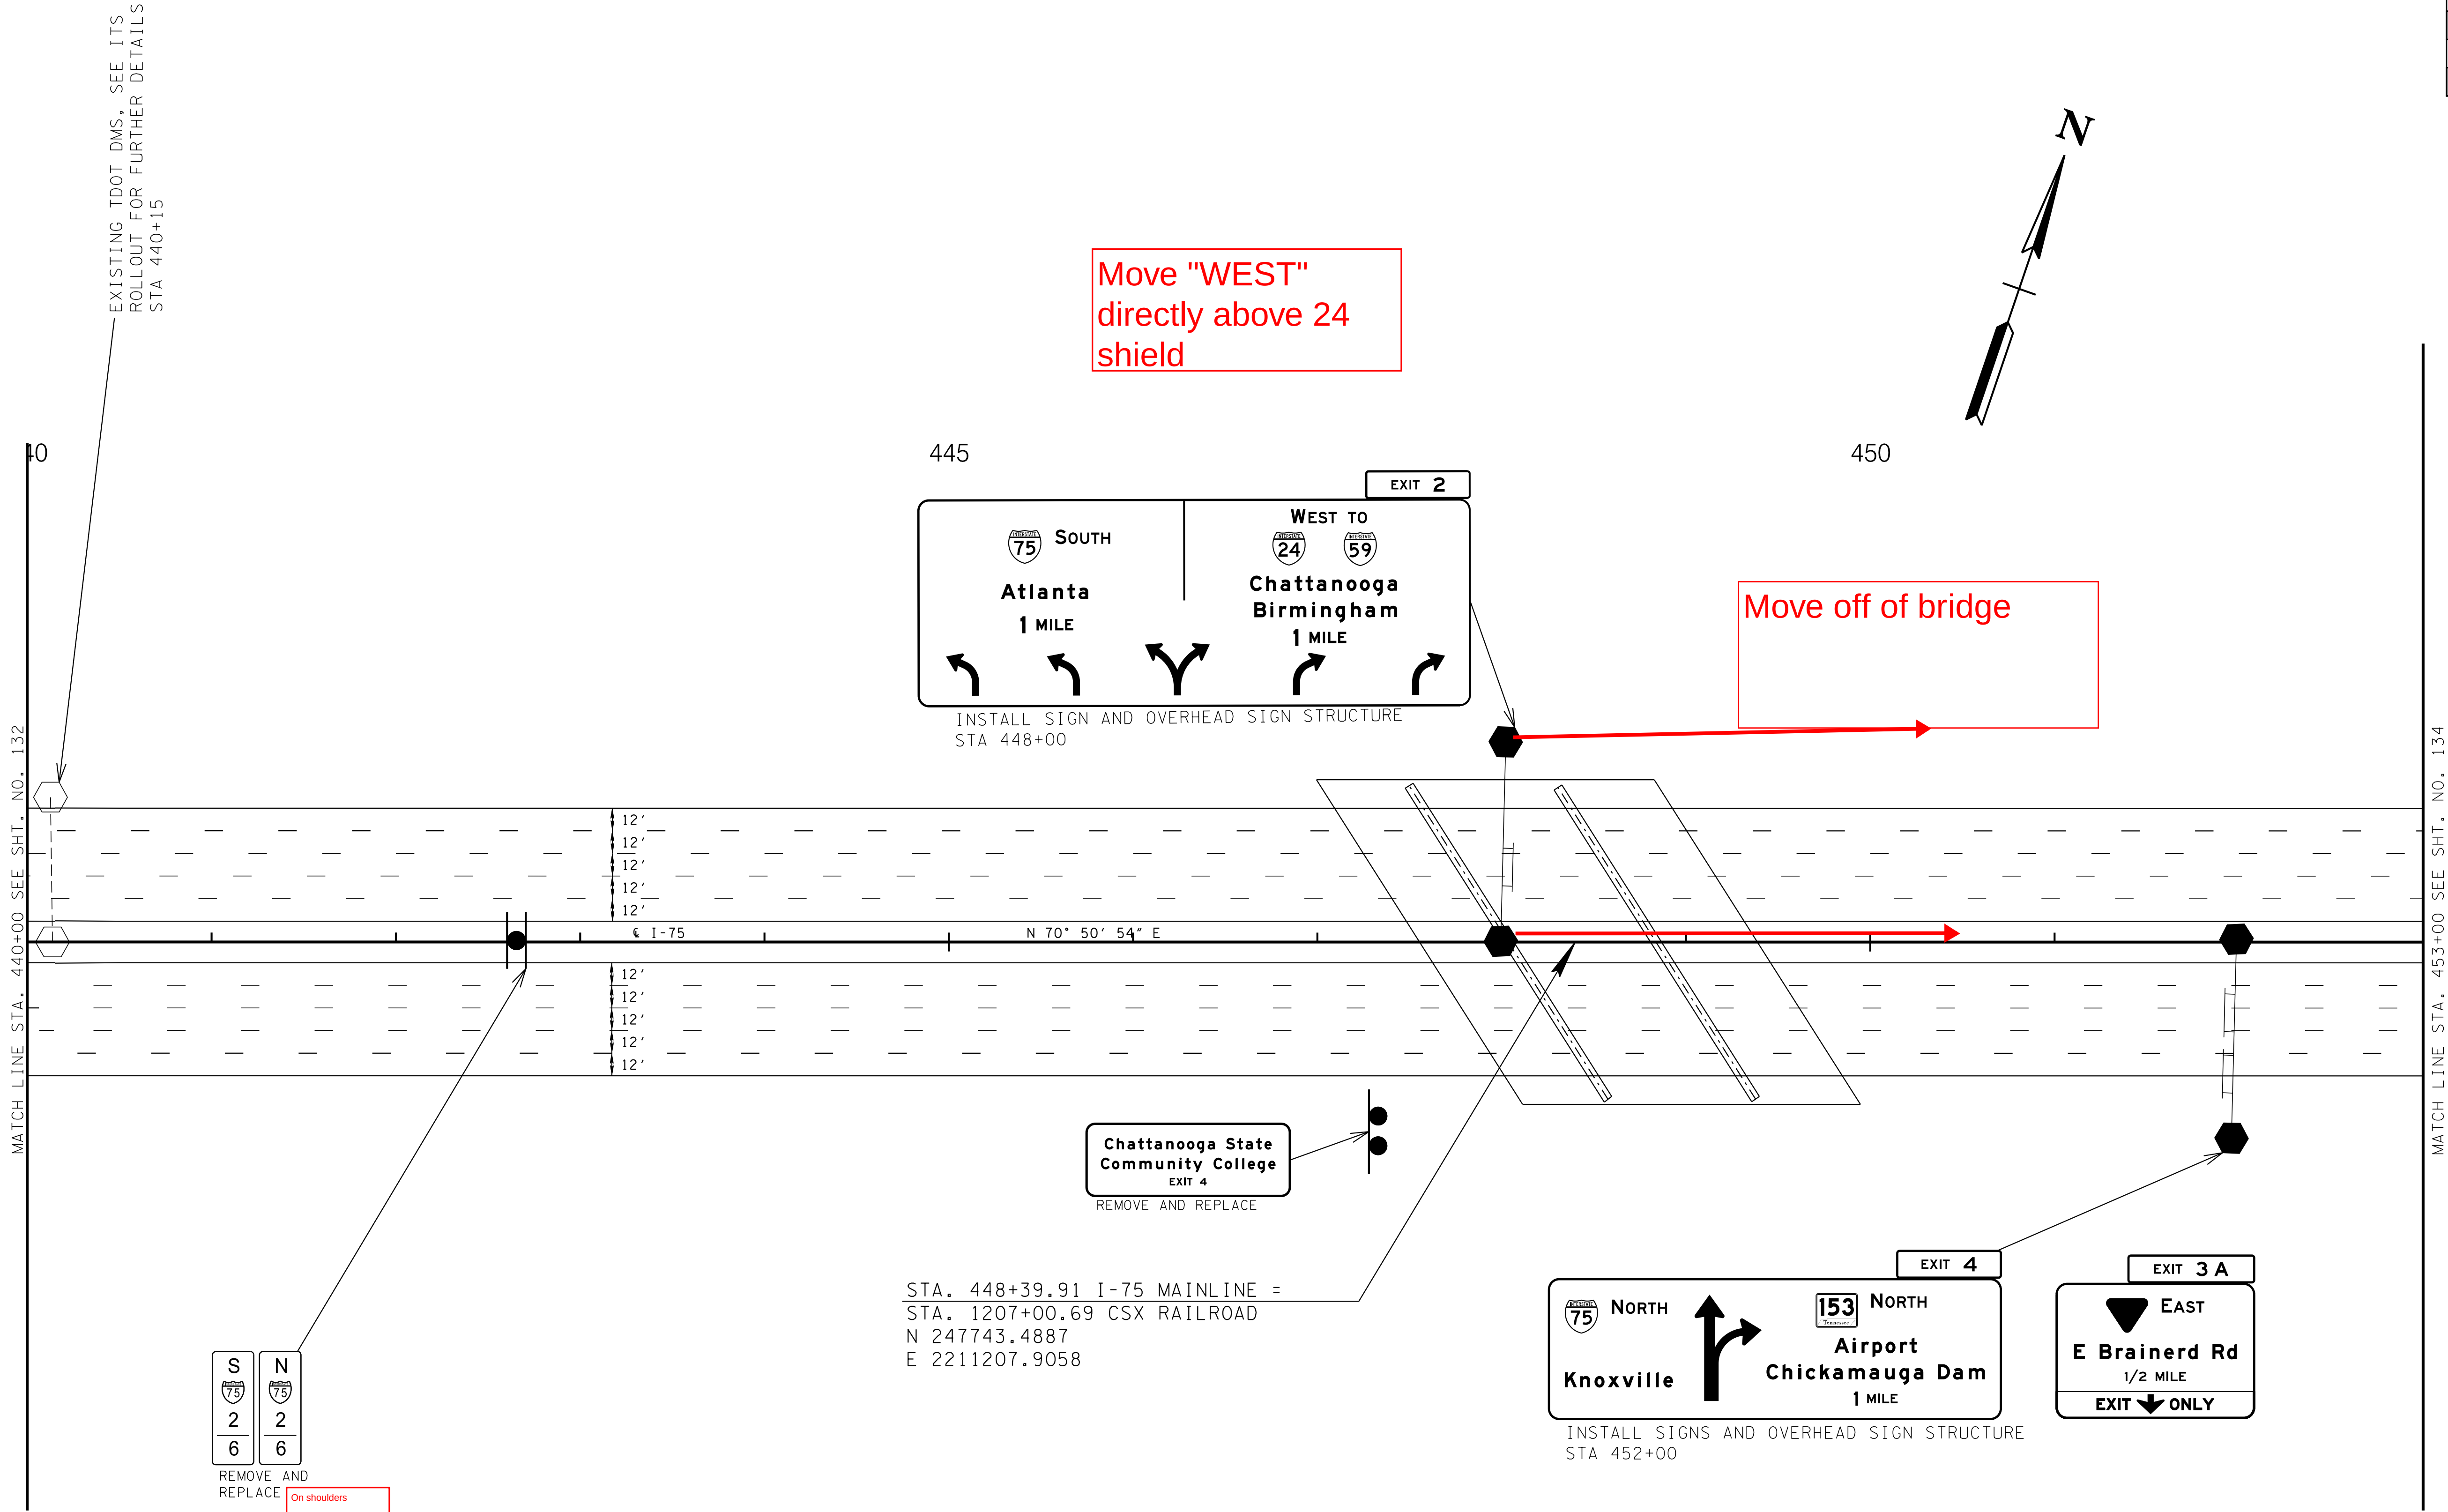

TYPE	YEAR	PROJECT NO.	SHEET NO.
FUNCT.	2022	IM/NH-75-1(131)	133

PRE-RFP
RELEASE
FUNCTIONAL
PLANS
2/3/2022

CAUTION!
FUNCTIONAL
PLANS
SUBJECT TO
CHANGE

SEALED BY

COORDINATES ARE NAD/83(1995),
ARE DATUM ADJUSTED BY THE
FACTOR OF 0.99998 AND TIED TO
THE TGRN. ALL ELEVATIONS ARE
REFERENCED TO THE NAVD 1988.


STATE OF TENNESSEE
DEPARTMENT OF
TRANSPORTATION

SIGNING AND
PAVEMENT MARKINGS

STA.440+00 TO STA.453+00

SCALE: 1"= 50'

TYPE	YEAR	PROJECT NO.	SHEET NO.
FUNCT.	2022	IM/NH-75-1(131)	134

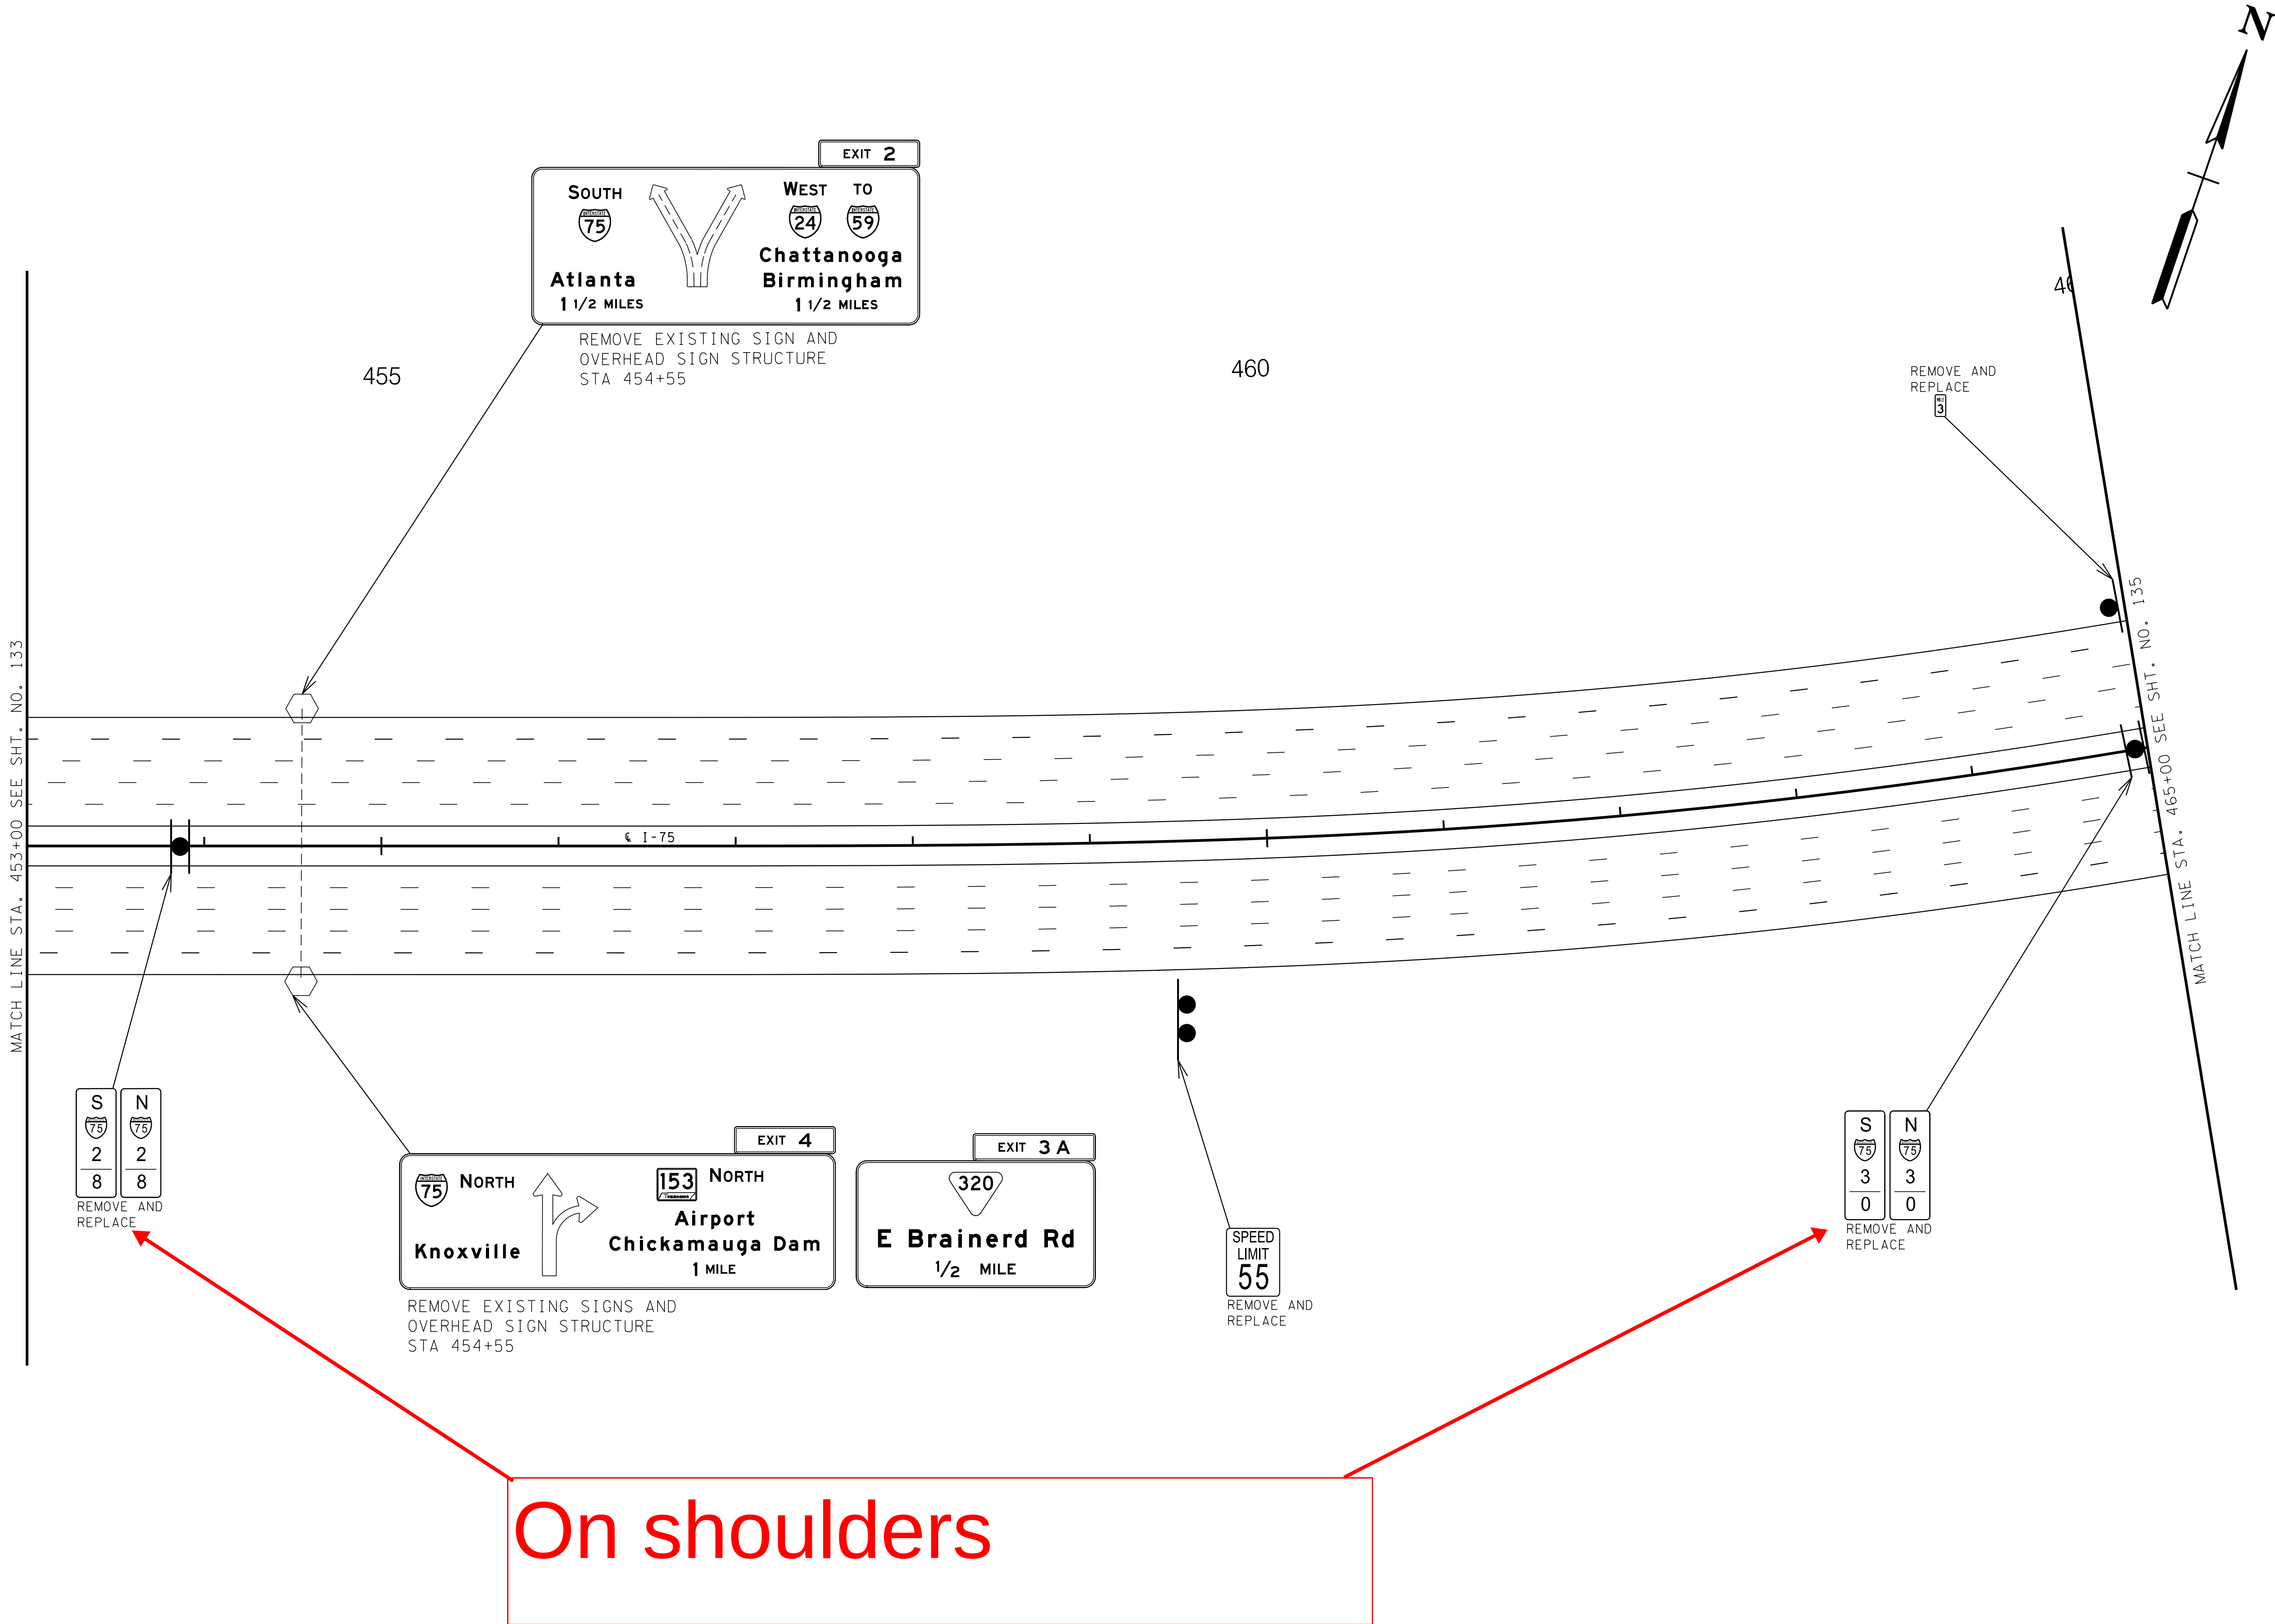

PRE-RFP
RELEASE
FUNCTIONAL
PLANS
2/3/2022

CAUTION!
FUNCTIONAL
PLANS
SUBJECT TO
CHANGE

SEALED BY

COORDINATES ARE NAD/83(1995),
ARE DATUM ADJUSTED BY THE
FACTOR OF 0.99998 AND TIED TO
THE TGRN. ALL ELEVATIONS ARE
REFERENCED TO THE NAVD 1988.

STATE OF TENNESSEE
DEPARTMENT OF
TRANSPORTATION


SIGNING
LAYOUT

STA.453+00 TO STA.465+00

SCALE: 1"= 50'

2/4/2022 9:53:11 AM
Y:\Projects\001000010014000\14304 I-75 Interchange at I-24 Owners Rep TDOT\Phase-2 Functional Plan\14403_PRELIMINARY\DGN\sheet files\135.sht

TYPE	YEAR	PROJECT NO.	SHEET NO.
FUNCT.	2022	IM/NH-75-1(131)	135

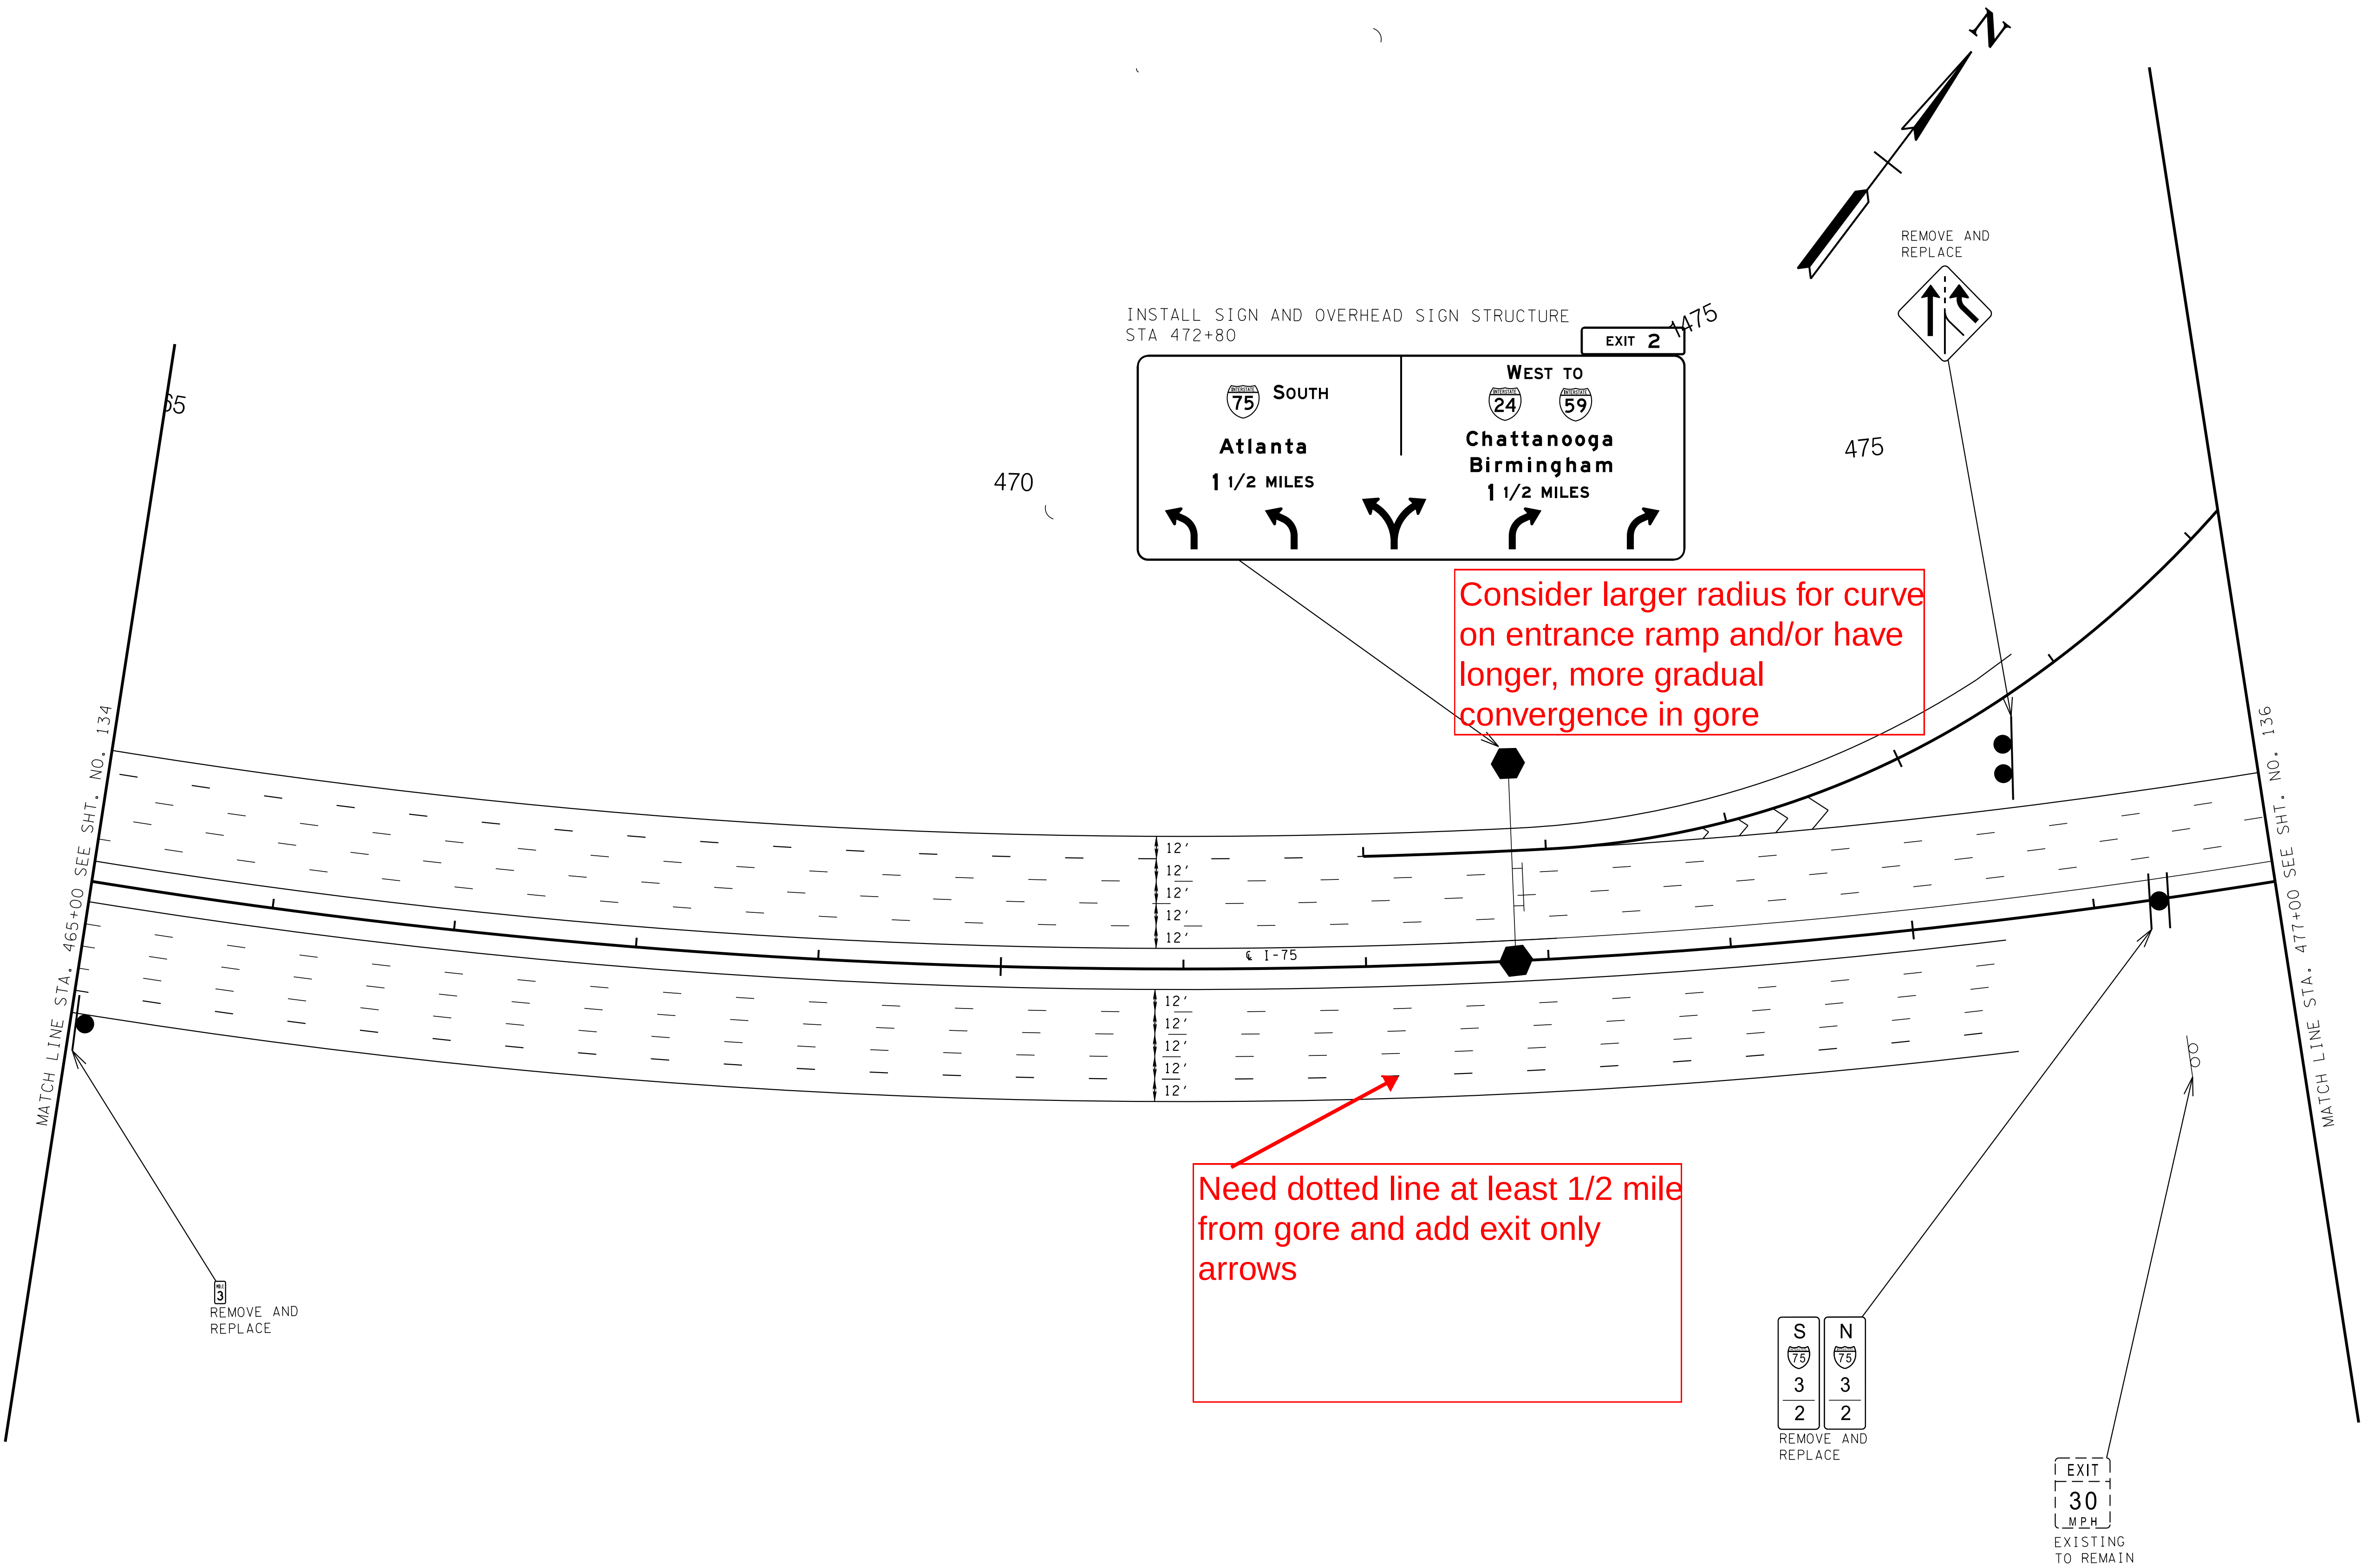

PRE-RFP
RELEASE
FUNCTIONAL
PLANS
2/3/2022

CAUTION!
FUNCTIONAL
PLANS
SUBJECT TO
CHANGE

SEALED BY

COORDINATES ARE NAD/83(1995),
ARE DATUM ADJUSTED BY THE
FACTOR OF 0.99998 AND TIED TO
THE TGRN. ALL ELEVATIONS ARE
REFERENCED TO THE NAVD 1988.

STATE OF TENNESSEE
DEPARTMENT OF
TRANSPORTATION


SIGNING
LAYOUT

STA.465+00 TO STA.477+00

SCALE: 1"= 50'

2/4/2022 9:53:12 AM
Y:\Projects\001000010014000\14304 I-75 Interchange at I-24 Owners Rep TDOT\Phase-2 Functional Plan\14403_PRELIMINARY\DGN\sheet files\136.sht

TYPE	YEAR	PROJECT NO.	SHEET NO.
FUNCT.	2022	IM/NH-75-1(131)	136

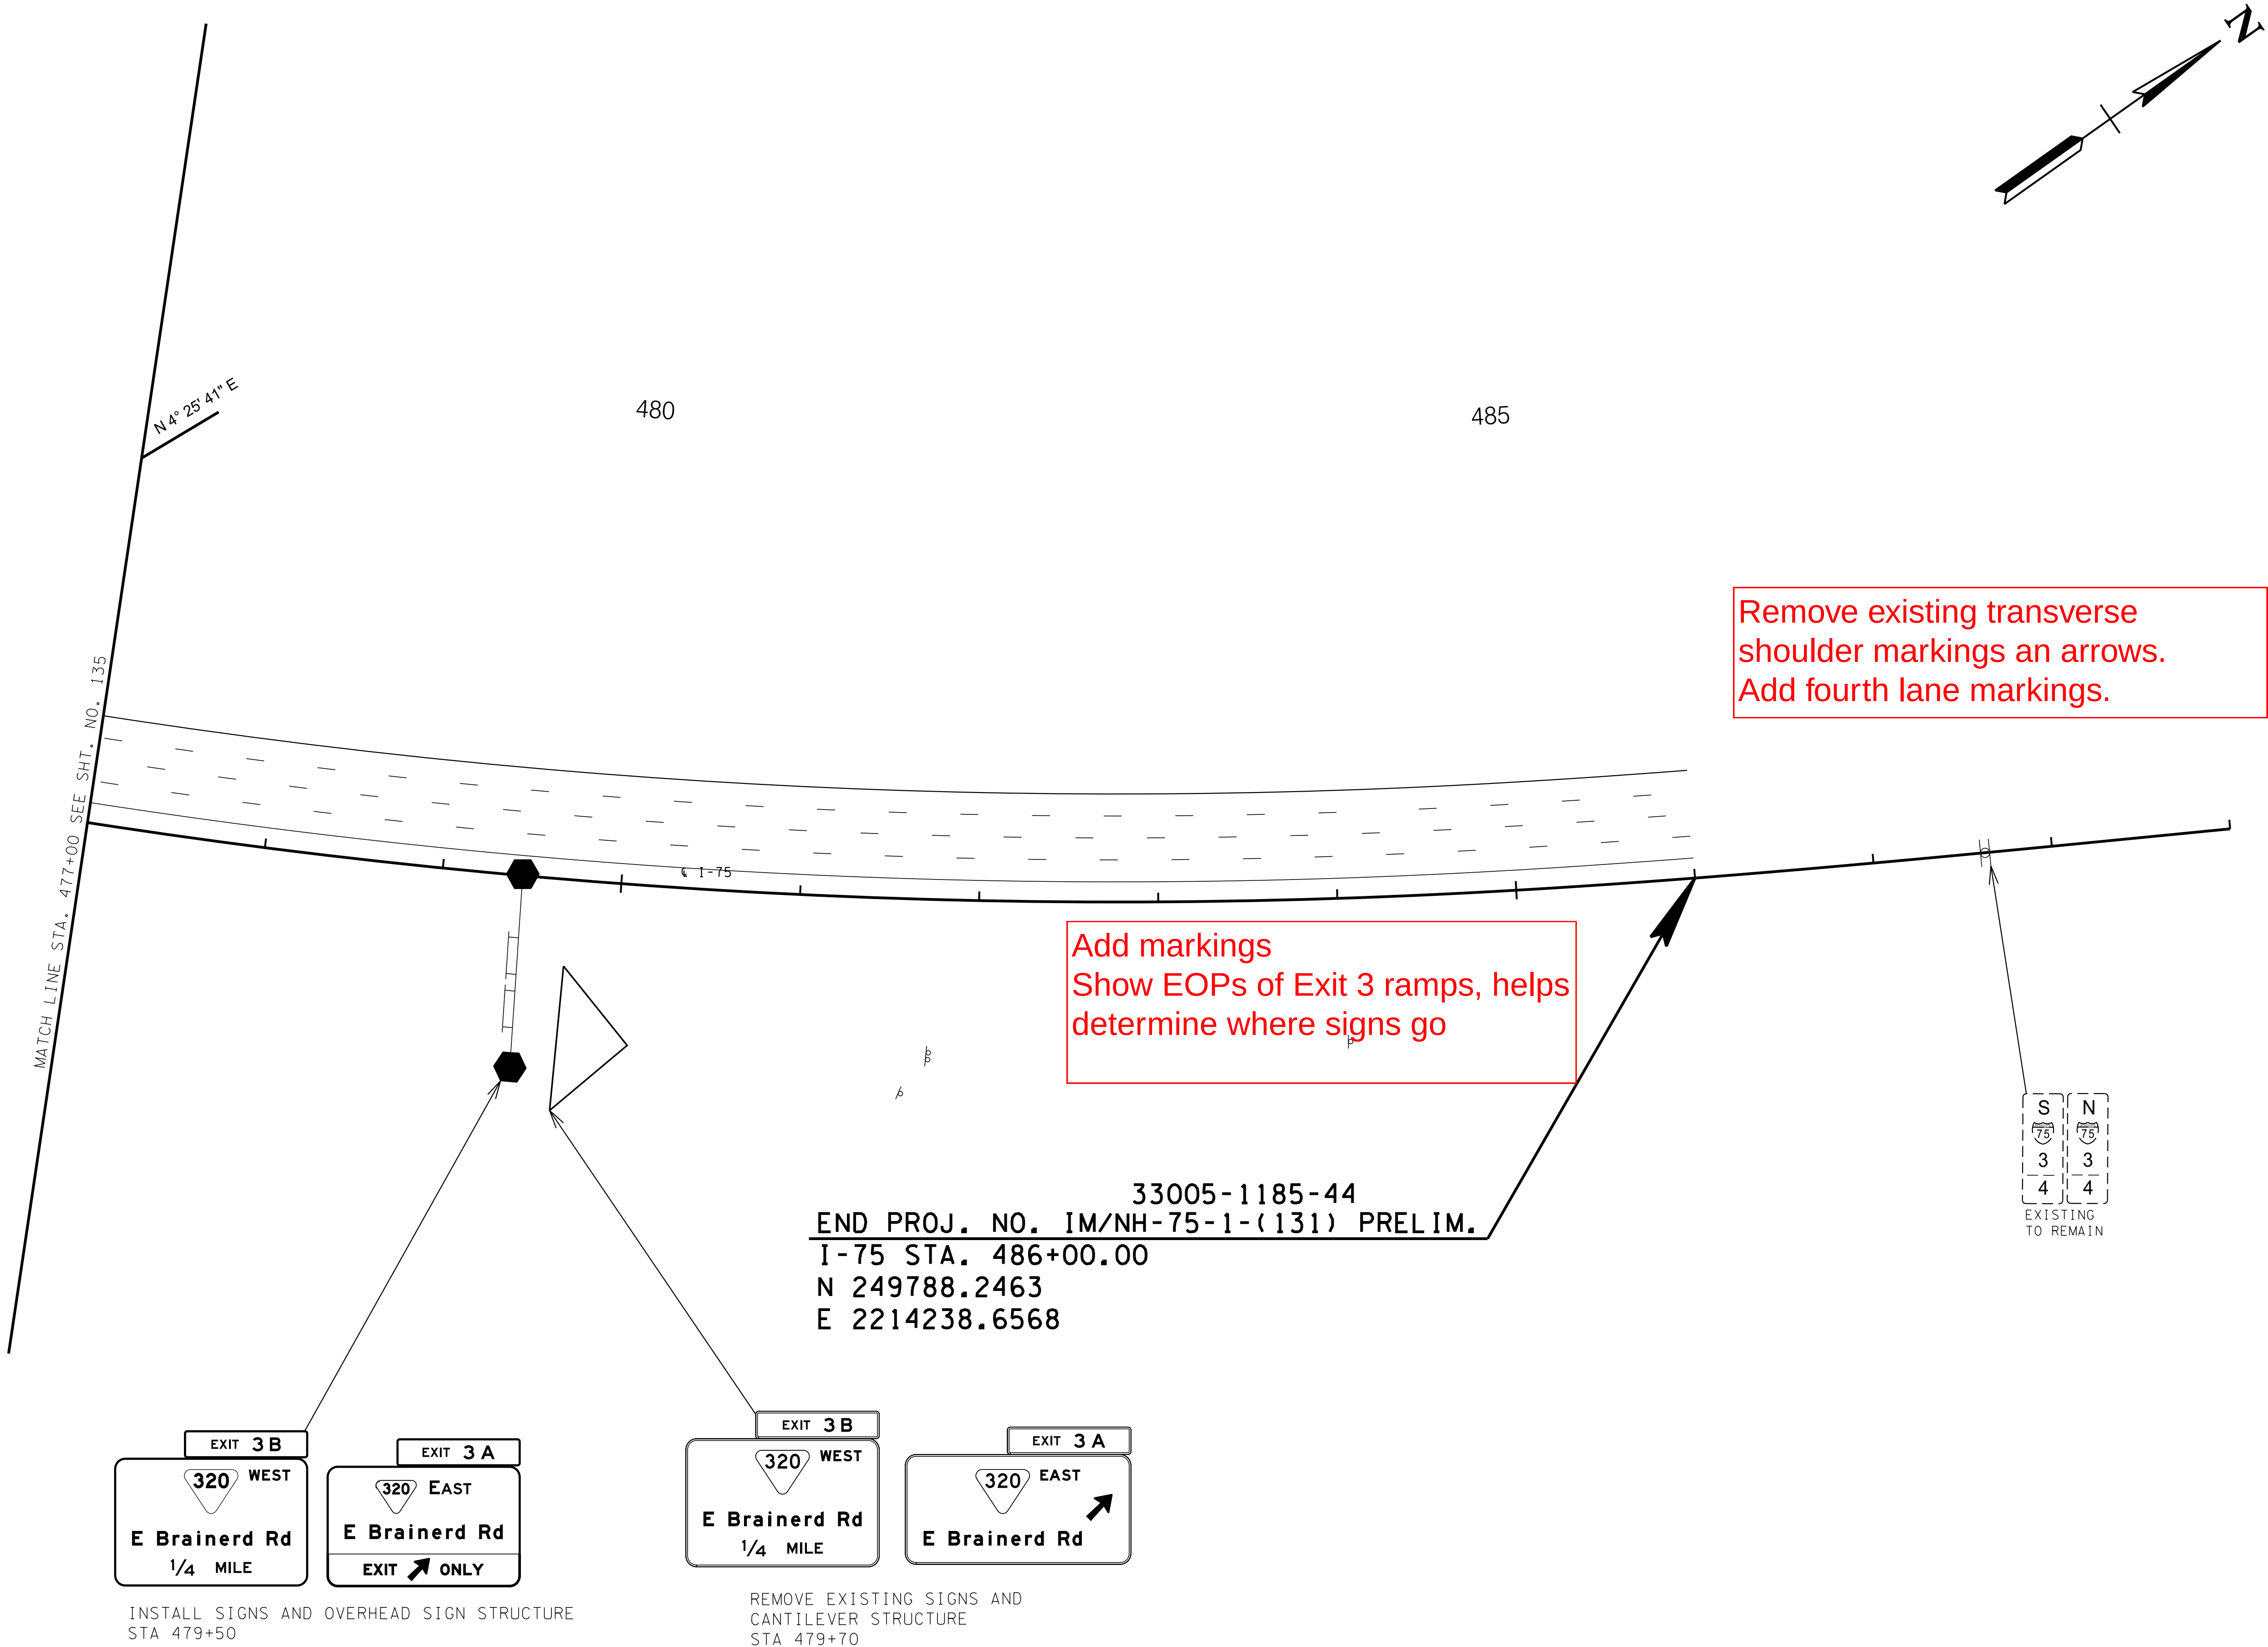

Replace merge
sign for 153
ramp with added
lane sign

Remove existing transverse
shoulder markings and arrows.
Add fourth lane markings.

Add markings
Show EOPs of Exit 3 ramps, helps
determine where signs go

33005-1185-44
END PROJ. NO. IM/NH-75-1-(131) PRELIM.
I-75 STA. 486+00.00
N 249788.2463
E 2214238.6568

S N
75 75
3 3
4 4
EXISTING
TO REMAIN

PRE-RFP
RELEASE
FUNCTIONAL
PLANS
2/3/2022

CAUTION !
FUNCTIONAL
PLANS
SUBJECT TO
CHANGE

SEALED BY

COORDINATES ARE NAD/83(1995),
ARE DATUM ADJUSTED BY THE
FACTOR OF 0.99998 AND TIED TO
THE TGRN. ALL ELEVATIONS ARE
REFERENCED TO THE NAVD 1988.


STATE OF TENNESSEE
DEPARTMENT OF
TRANSPORTATION

SIGNING
LAYOUT


STA.477+00 TO STA.486+00

SCALE: 1"= 50'

2/4/2022 9:53:13 AM
Y:\Projects\001000010014000\14304 I-75 Interchange at I-24 Owners Rep TDOT\Phase-2 Functional Plan\14403_PRELIMINARY\DGN\sheet files\137.sht

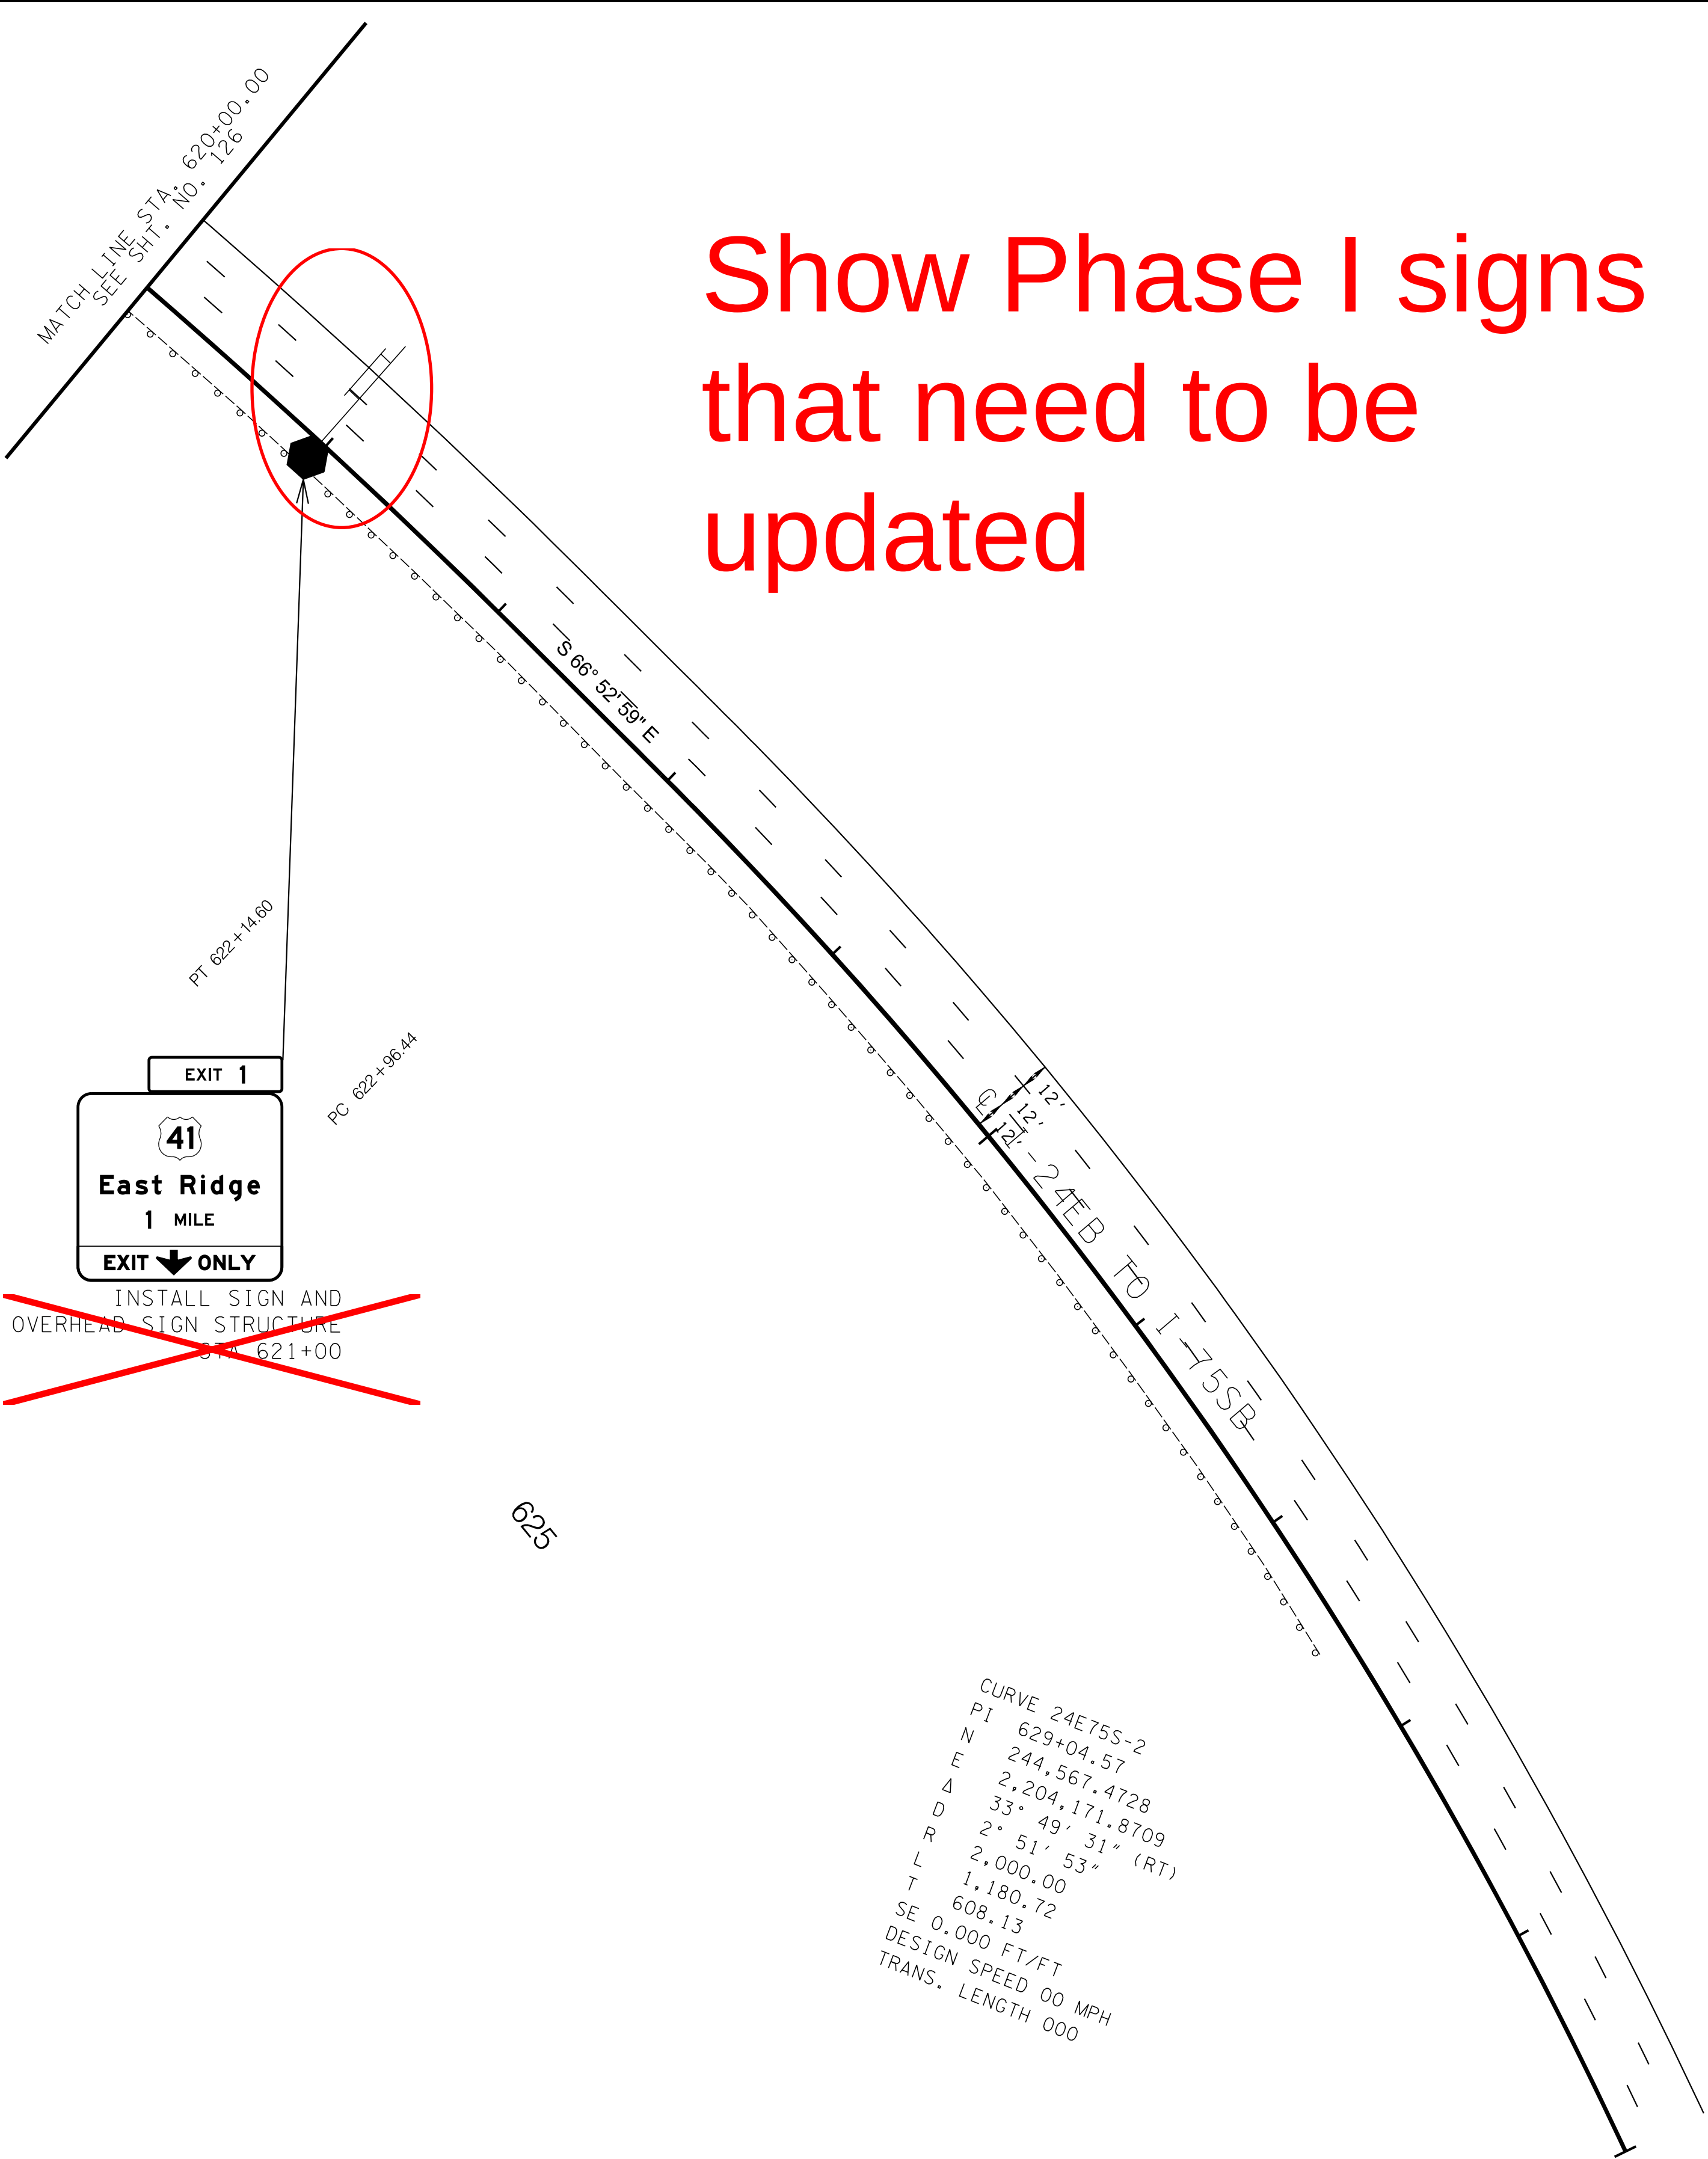

Show Phase I signs
that need to be
updated

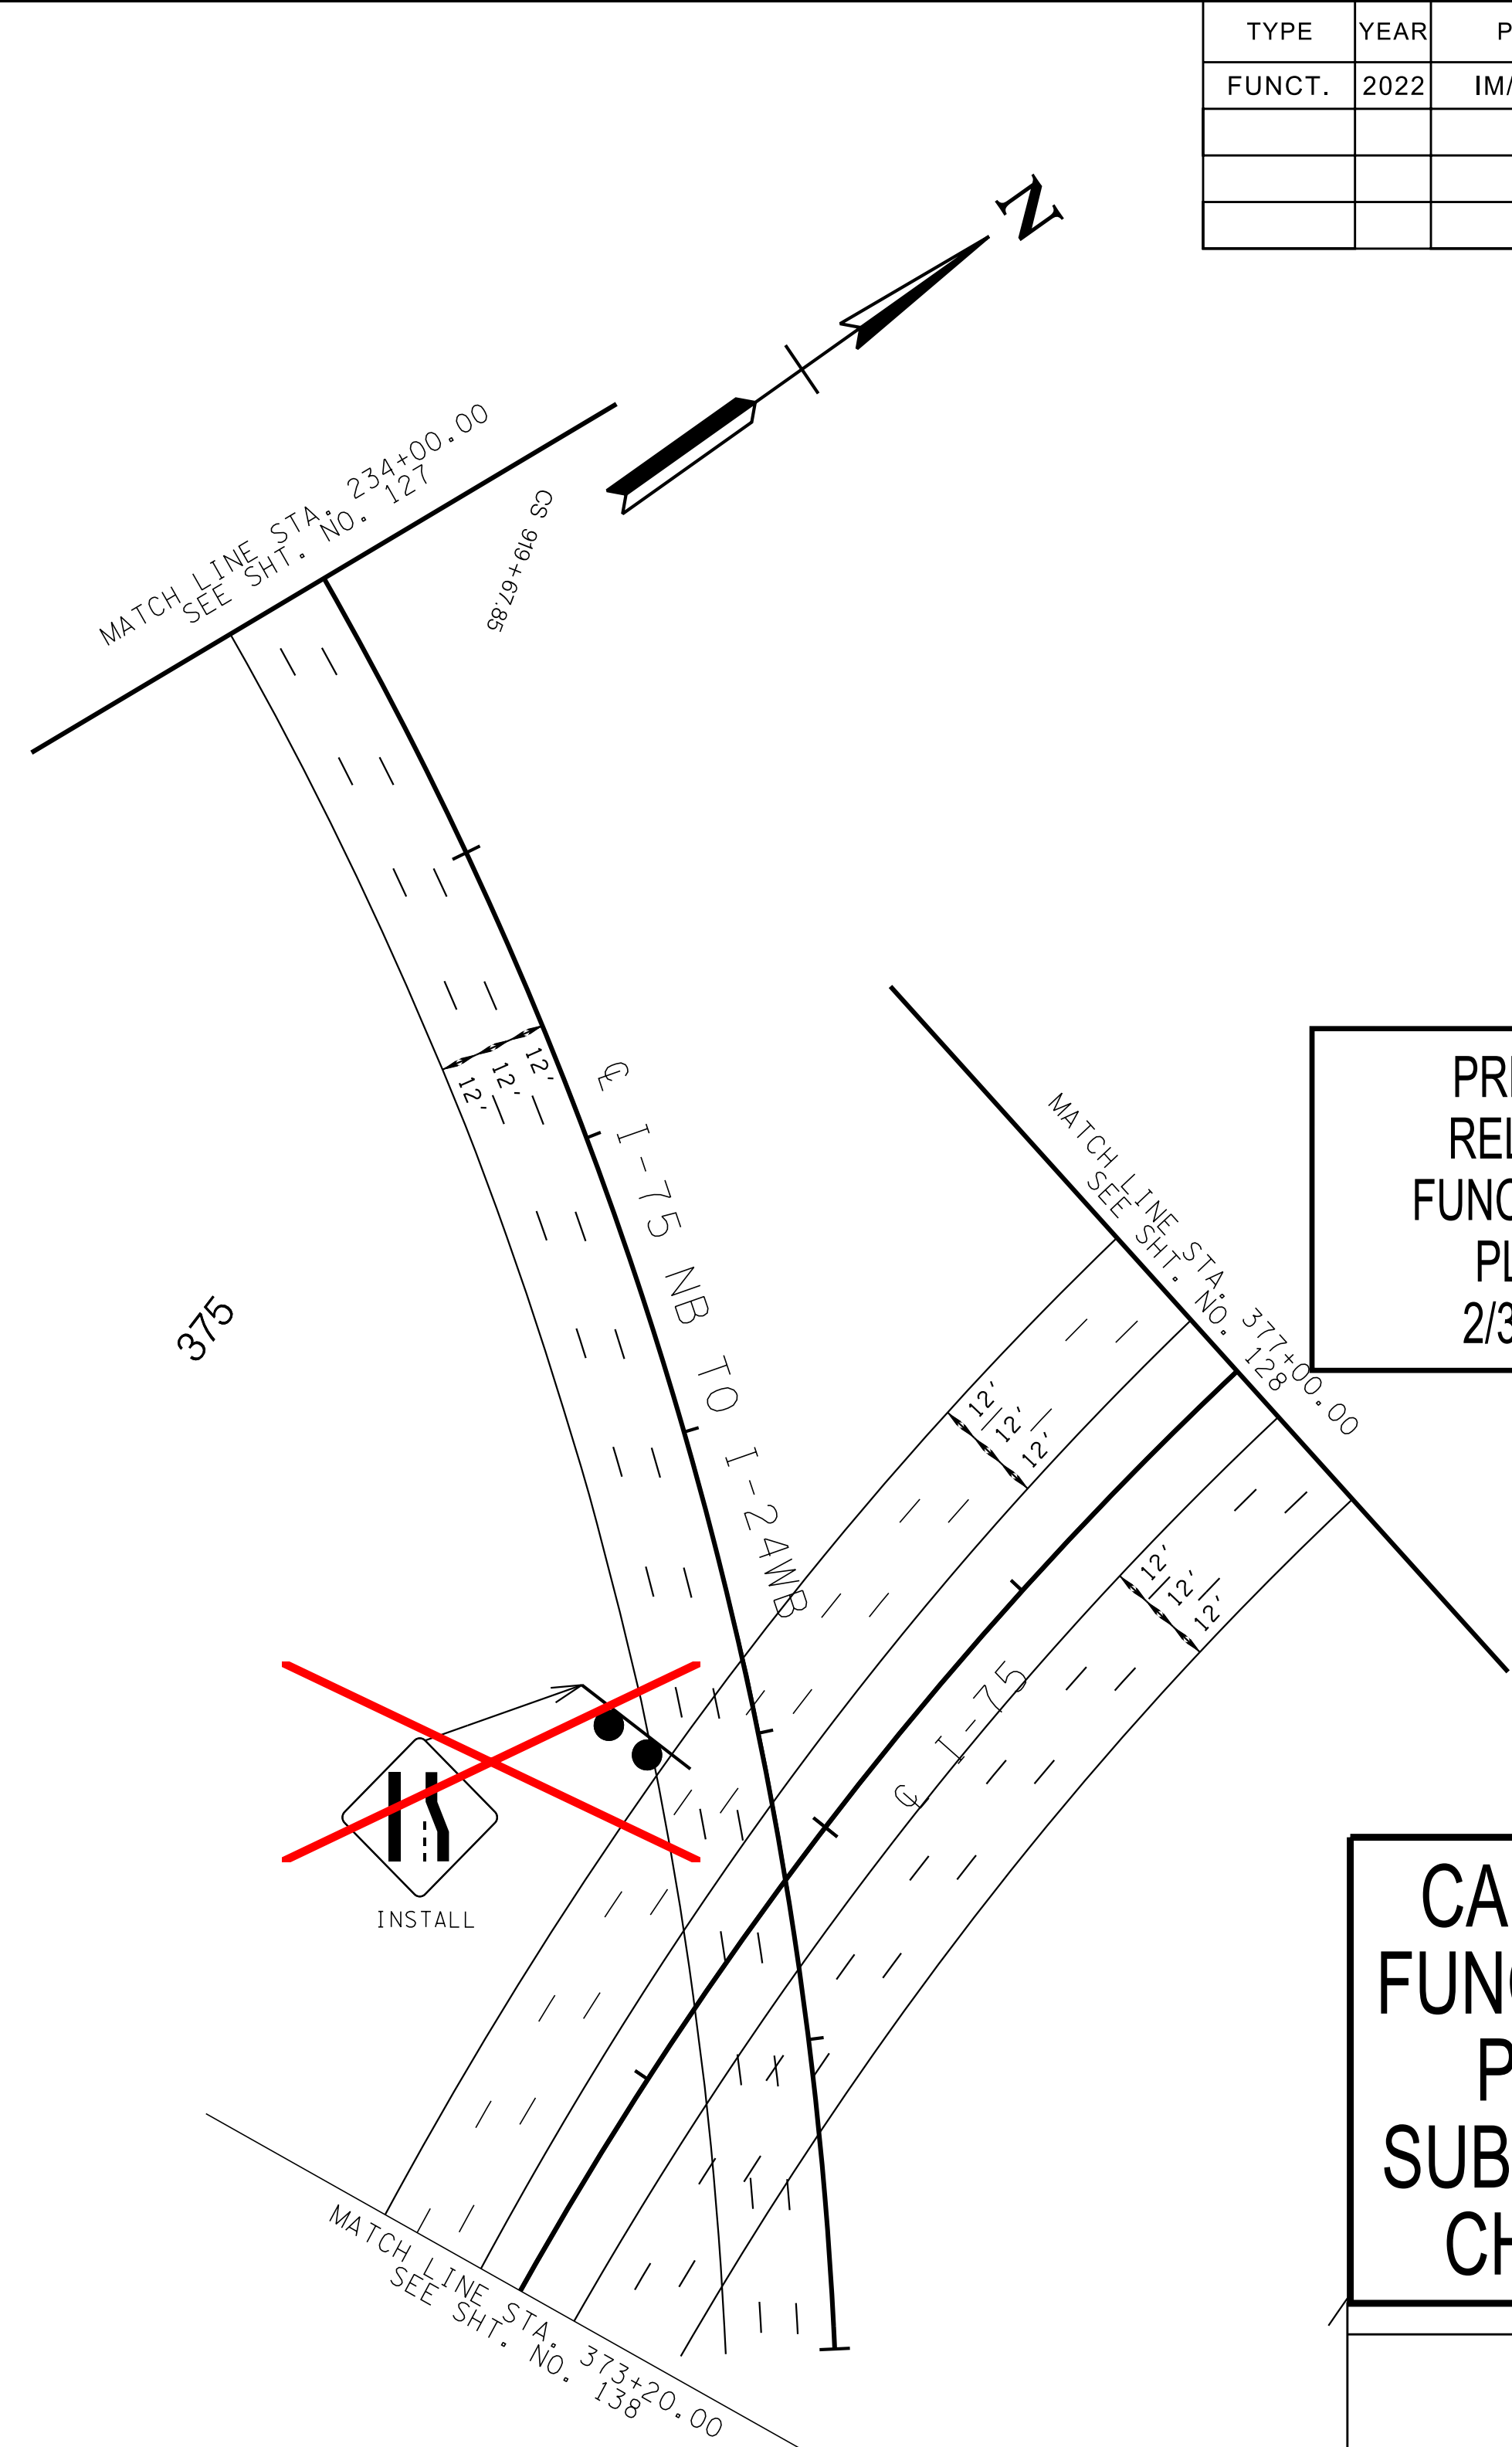

TYPE	YEAR	PROJECT NO.	SHEET NO.
FUNCT.	2022	IM/NH-75-1(131)	137

PRE-RFP
RELEASE
FUNCTIONAL
PLANS
2/3/2022

CAUTION!
FUNCTIONAL
PLANS
SUBJECT TO
CHANGE

SEALED BY

COORDINATES ARE NAD/83(1995),
ARE DATUM ADJUSTED BY THE
FACTOR OF 0.99998 AND TIED TO
THE TGRN. ALL ELEVATIONS ARE
REFERENCED TO THE NAVD 1988.

STATE OF TENNESSEE
DEPARTMENT OF
TRANSPORTATION


SIGNING AND
PAVEMENT MARKINGS

STA.373+20 TO STA.377+00

SCALE: 1"= 50'

TYPE	YEAR	PROJECT NO.	SHEET NO.
FUNCT.	2022	IM/NH-75-1(131)	138

Show Phase I
signs that need to
be updated

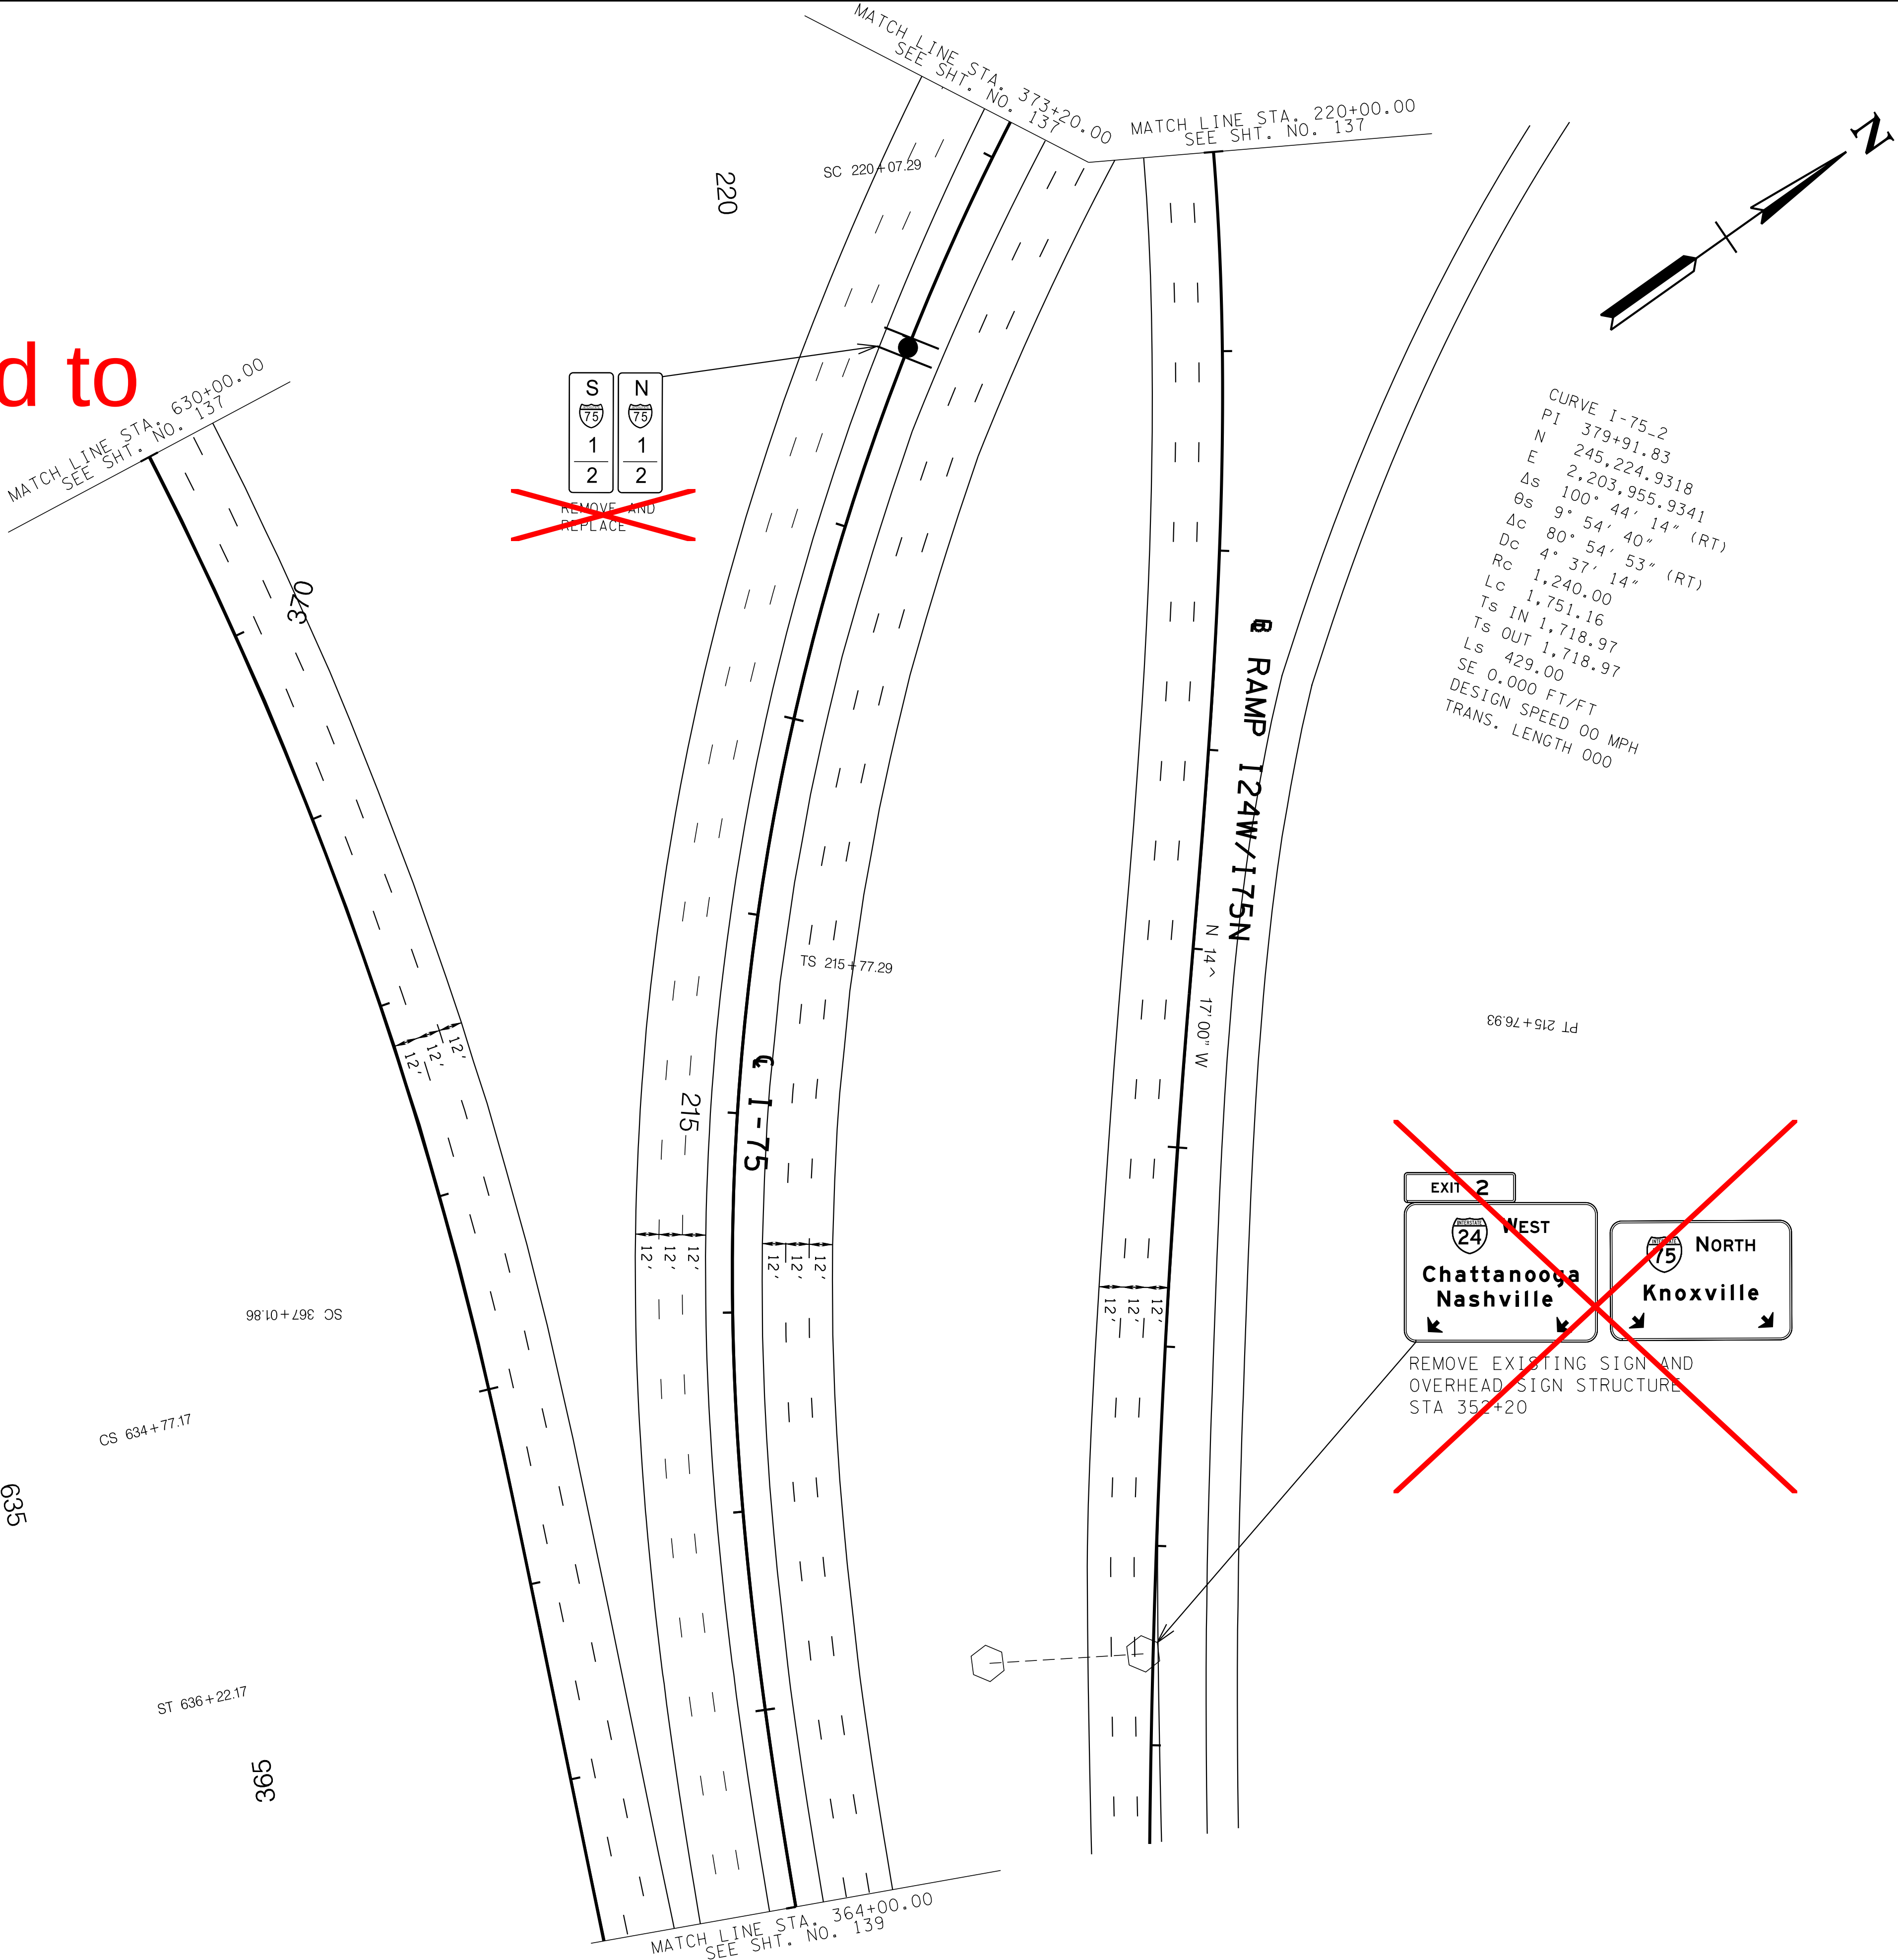

PRE-RFP
RELEASE
FUNCTIONAL
PLANS
2/3/2022

CAUTION!
FUNCTIONAL
PLANS
SUBJECT TO
CHANGE

SEALED BY

COORDINATES ARE NAD/83(1995),
ARE DATUM ADJUSTED BY THE
FACTOR OF 0.99998 AND TIED TO
THE TGRN. ALL ELEVATIONS ARE
REFERENCED TO THE NAVD 1988.


STATE OF TENNESSEE
DEPARTMENT OF
TRANSPORTATION

SIGNING AND
PAVEMENT MARKINGS

STA.364+00 TO STA.373+20

SCALE: 1"= 50'

TYPE	YEAR	PROJECT NO.	SHEET NO.
FUNCT.	2022	IM/NH-75-1(131)	139

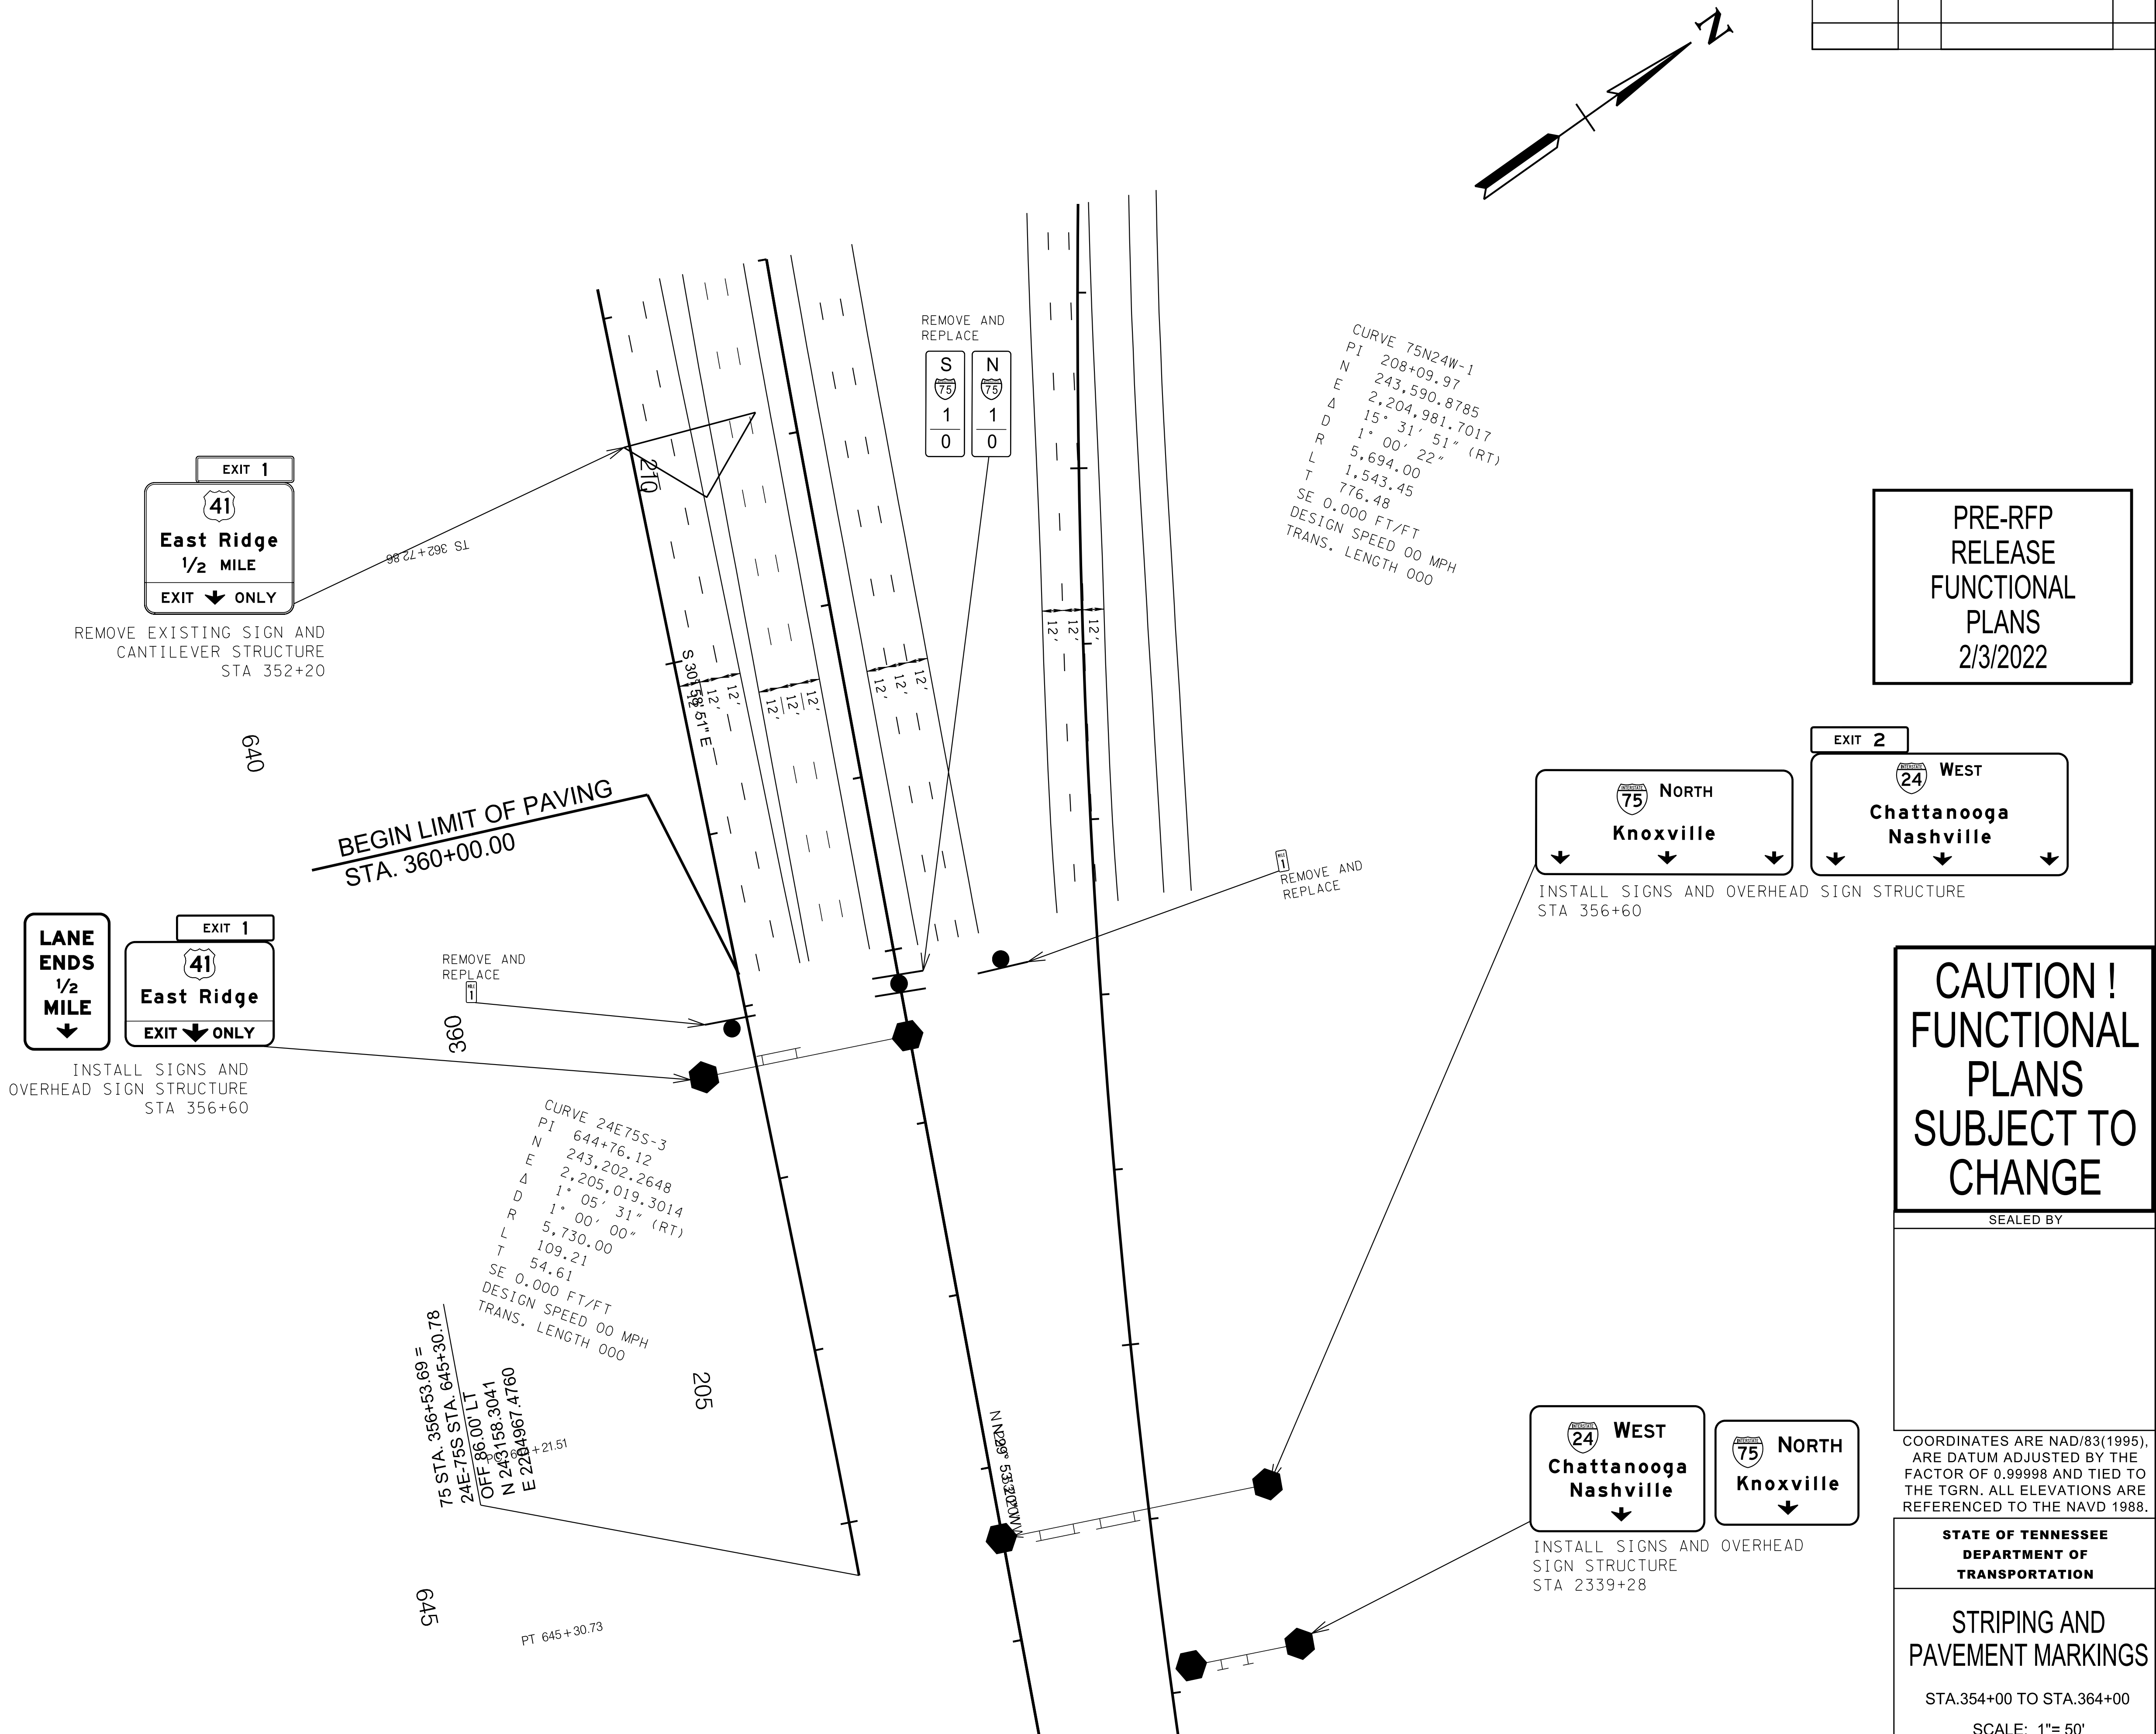

PRE-RFP
RELEASE
FUNCTIONAL
PLANS
2/3/2022

CAUTION!
FUNCTIONAL
PLANS
SUBJECT TO
CHANGE

SEALED BY

COORDINATES ARE NAD/83(1995),
ARE DATUM ADJUSTED BY THE
FACTOR OF 0.99998 AND TIED TO
THE TGRN. ALL ELEVATIONS ARE
REFERENCED TO THE NAVD 1988.

STATE OF TENNESSEE
DEPARTMENT OF
TRANSPORTATION

STRIPING AND
PAVEMENT MARKINGS

STA.354+00 TO STA.364+00
SCALE: 1"= 50'