
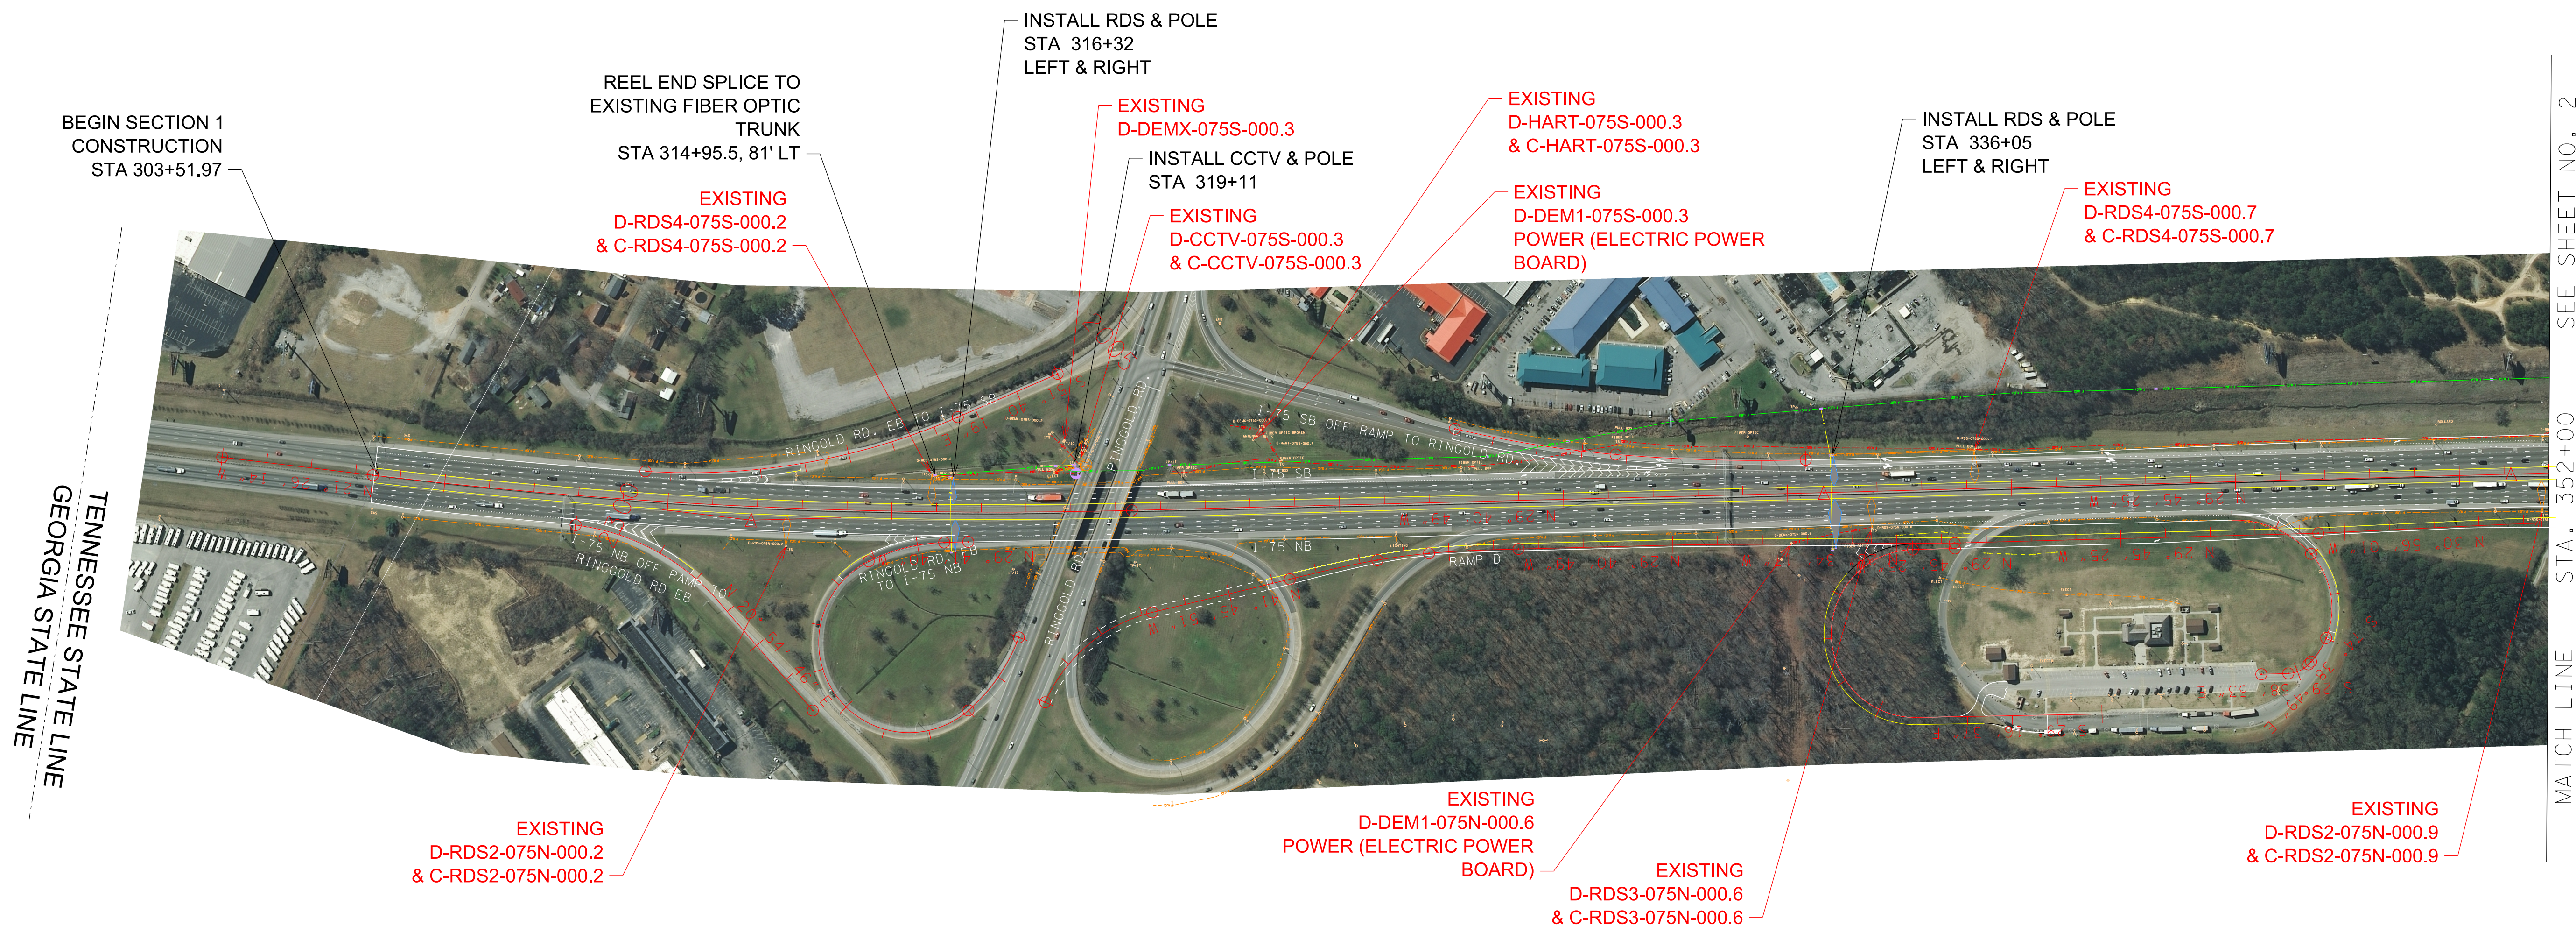


INTERSTATE 75, INTERCHANGE AT INTERSTATE 24

ITS - SECTION 1

STATE PROJ. NO. 44330-1185-44 (NEPA) TDOT PIN: 114174.00

HAMILTON COUNTY

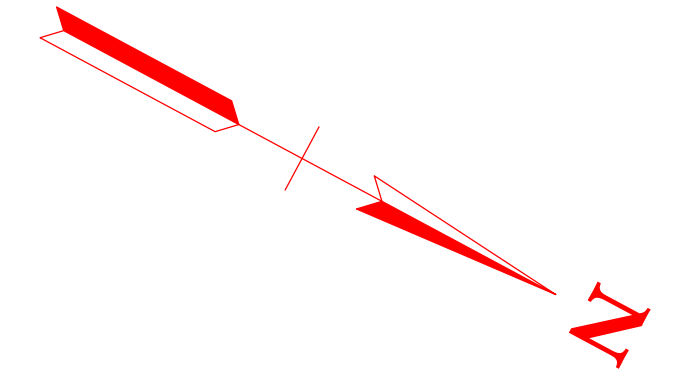

MATCH LINE STA. 352+00 SEE SHEET NO. 2

ITS SYMBOLS
ALL DEVICE SYMBOLS SHOWN HEREON ARE FOR GRAPHICAL REPRESENTATION ONLY AND ARE NOT TO SCALE. CENTER OF POLE IS INDICATED ON PLANS BY STATION.

LEGEND		
STRUCTURE TYPE	EXISTING	PROPOSED
F/O TRUNK	F (UG)	F (UG)
CCTV		
RDS		
DMS		



JUNE 2018

