


INTERSTATE 75, INTERCHANGE AT INTERSTATE 24

PROPOSED LIGHTING

STATE PROJ. NO. 44330-1185-44 (NEPA) TDOT PIN: 114174.00
HAMILTON COUNTY

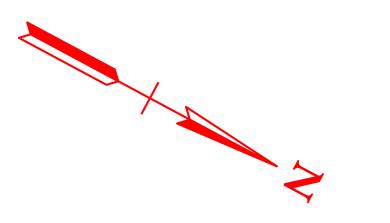

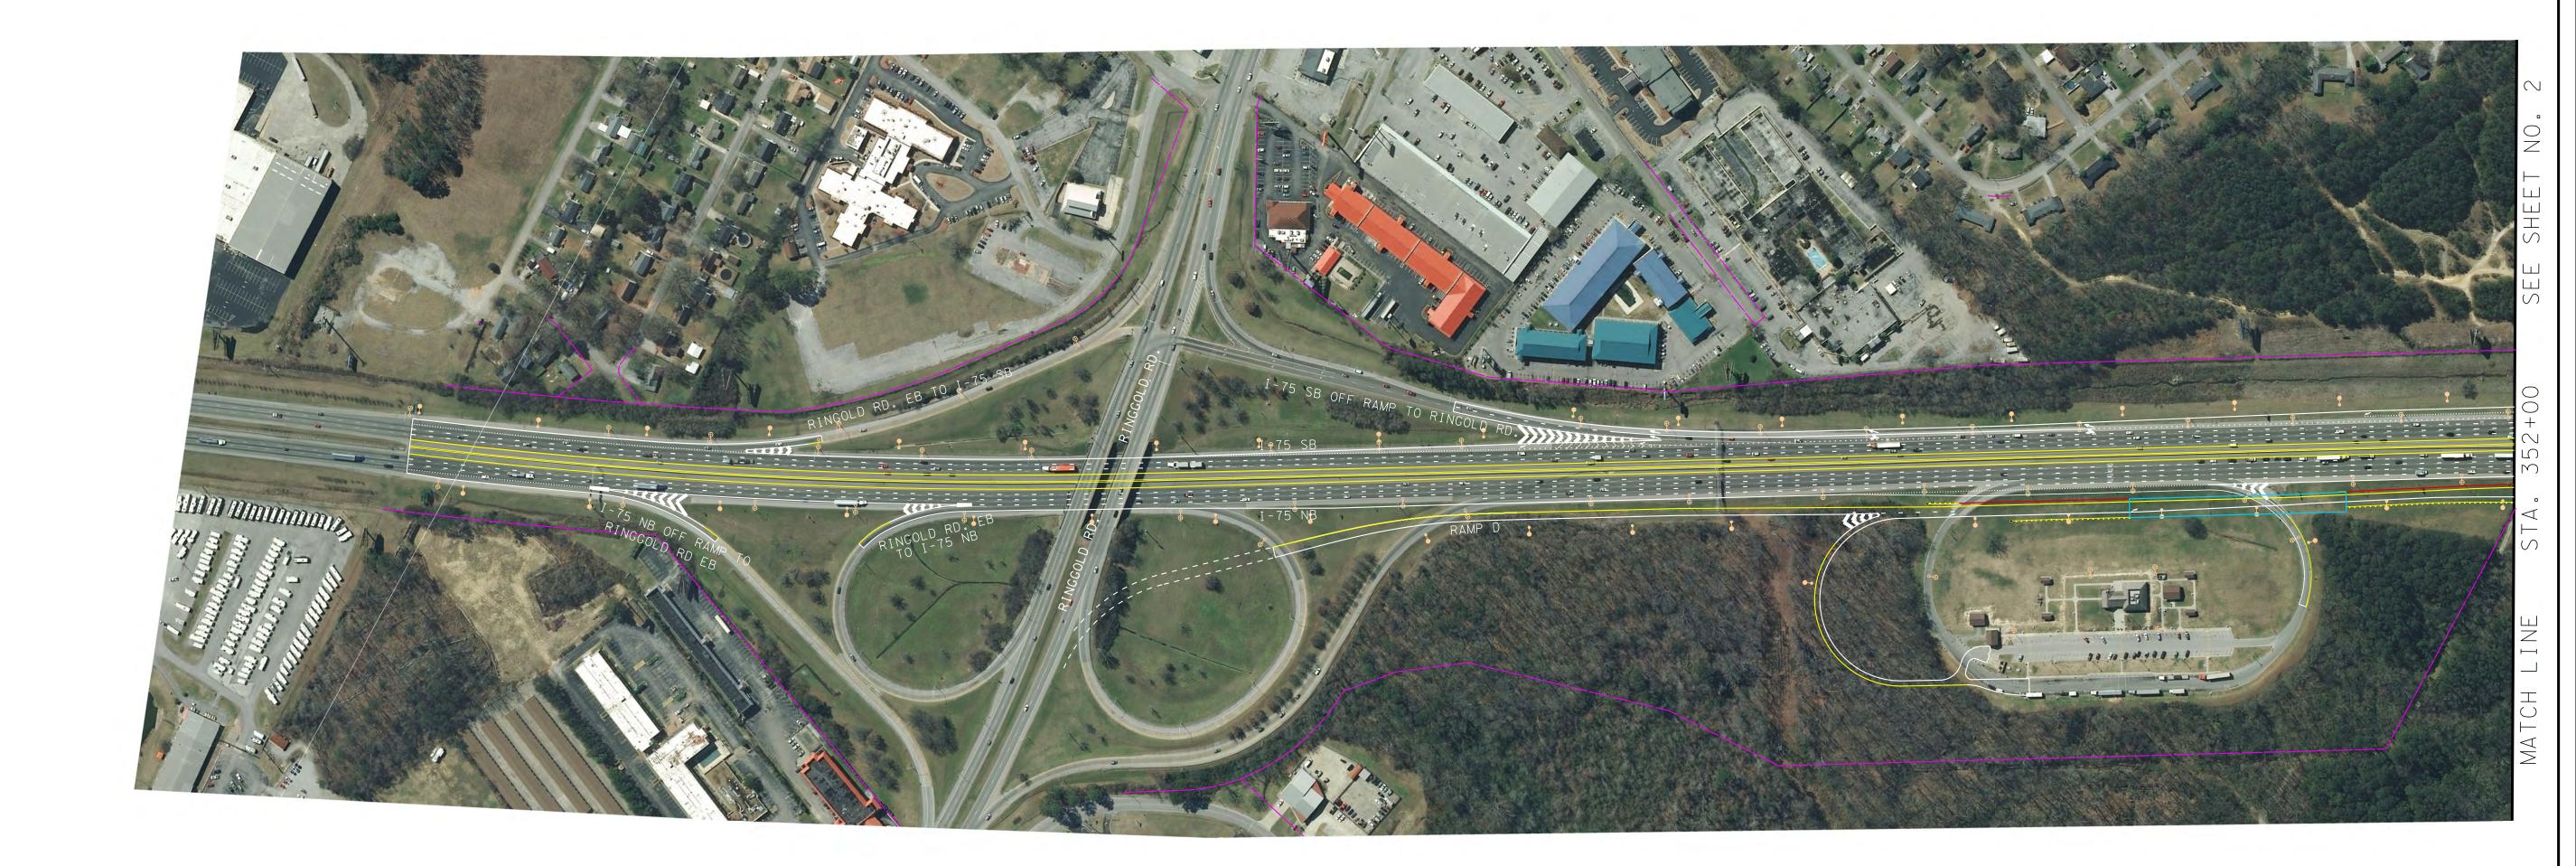

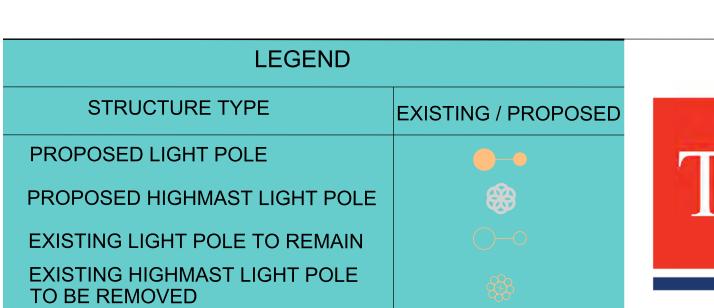

LIGHT POLE TO BE REMOVED







