

IDUI RESURFACING CONCEPT
SR-8: DAYTON BLVD / CHEROKEE BLVD


CITY OF CHATTANOOGA, TENNESSEE

PLAN

DATE:	01/08/2025
DRAWN:	ASB
CHECKED:	CHATT
REVISIONS	
1	2-6-25 TDOT Q&A
2	4-10-25 TDOT Q&A
3	
4	
5	



C-1

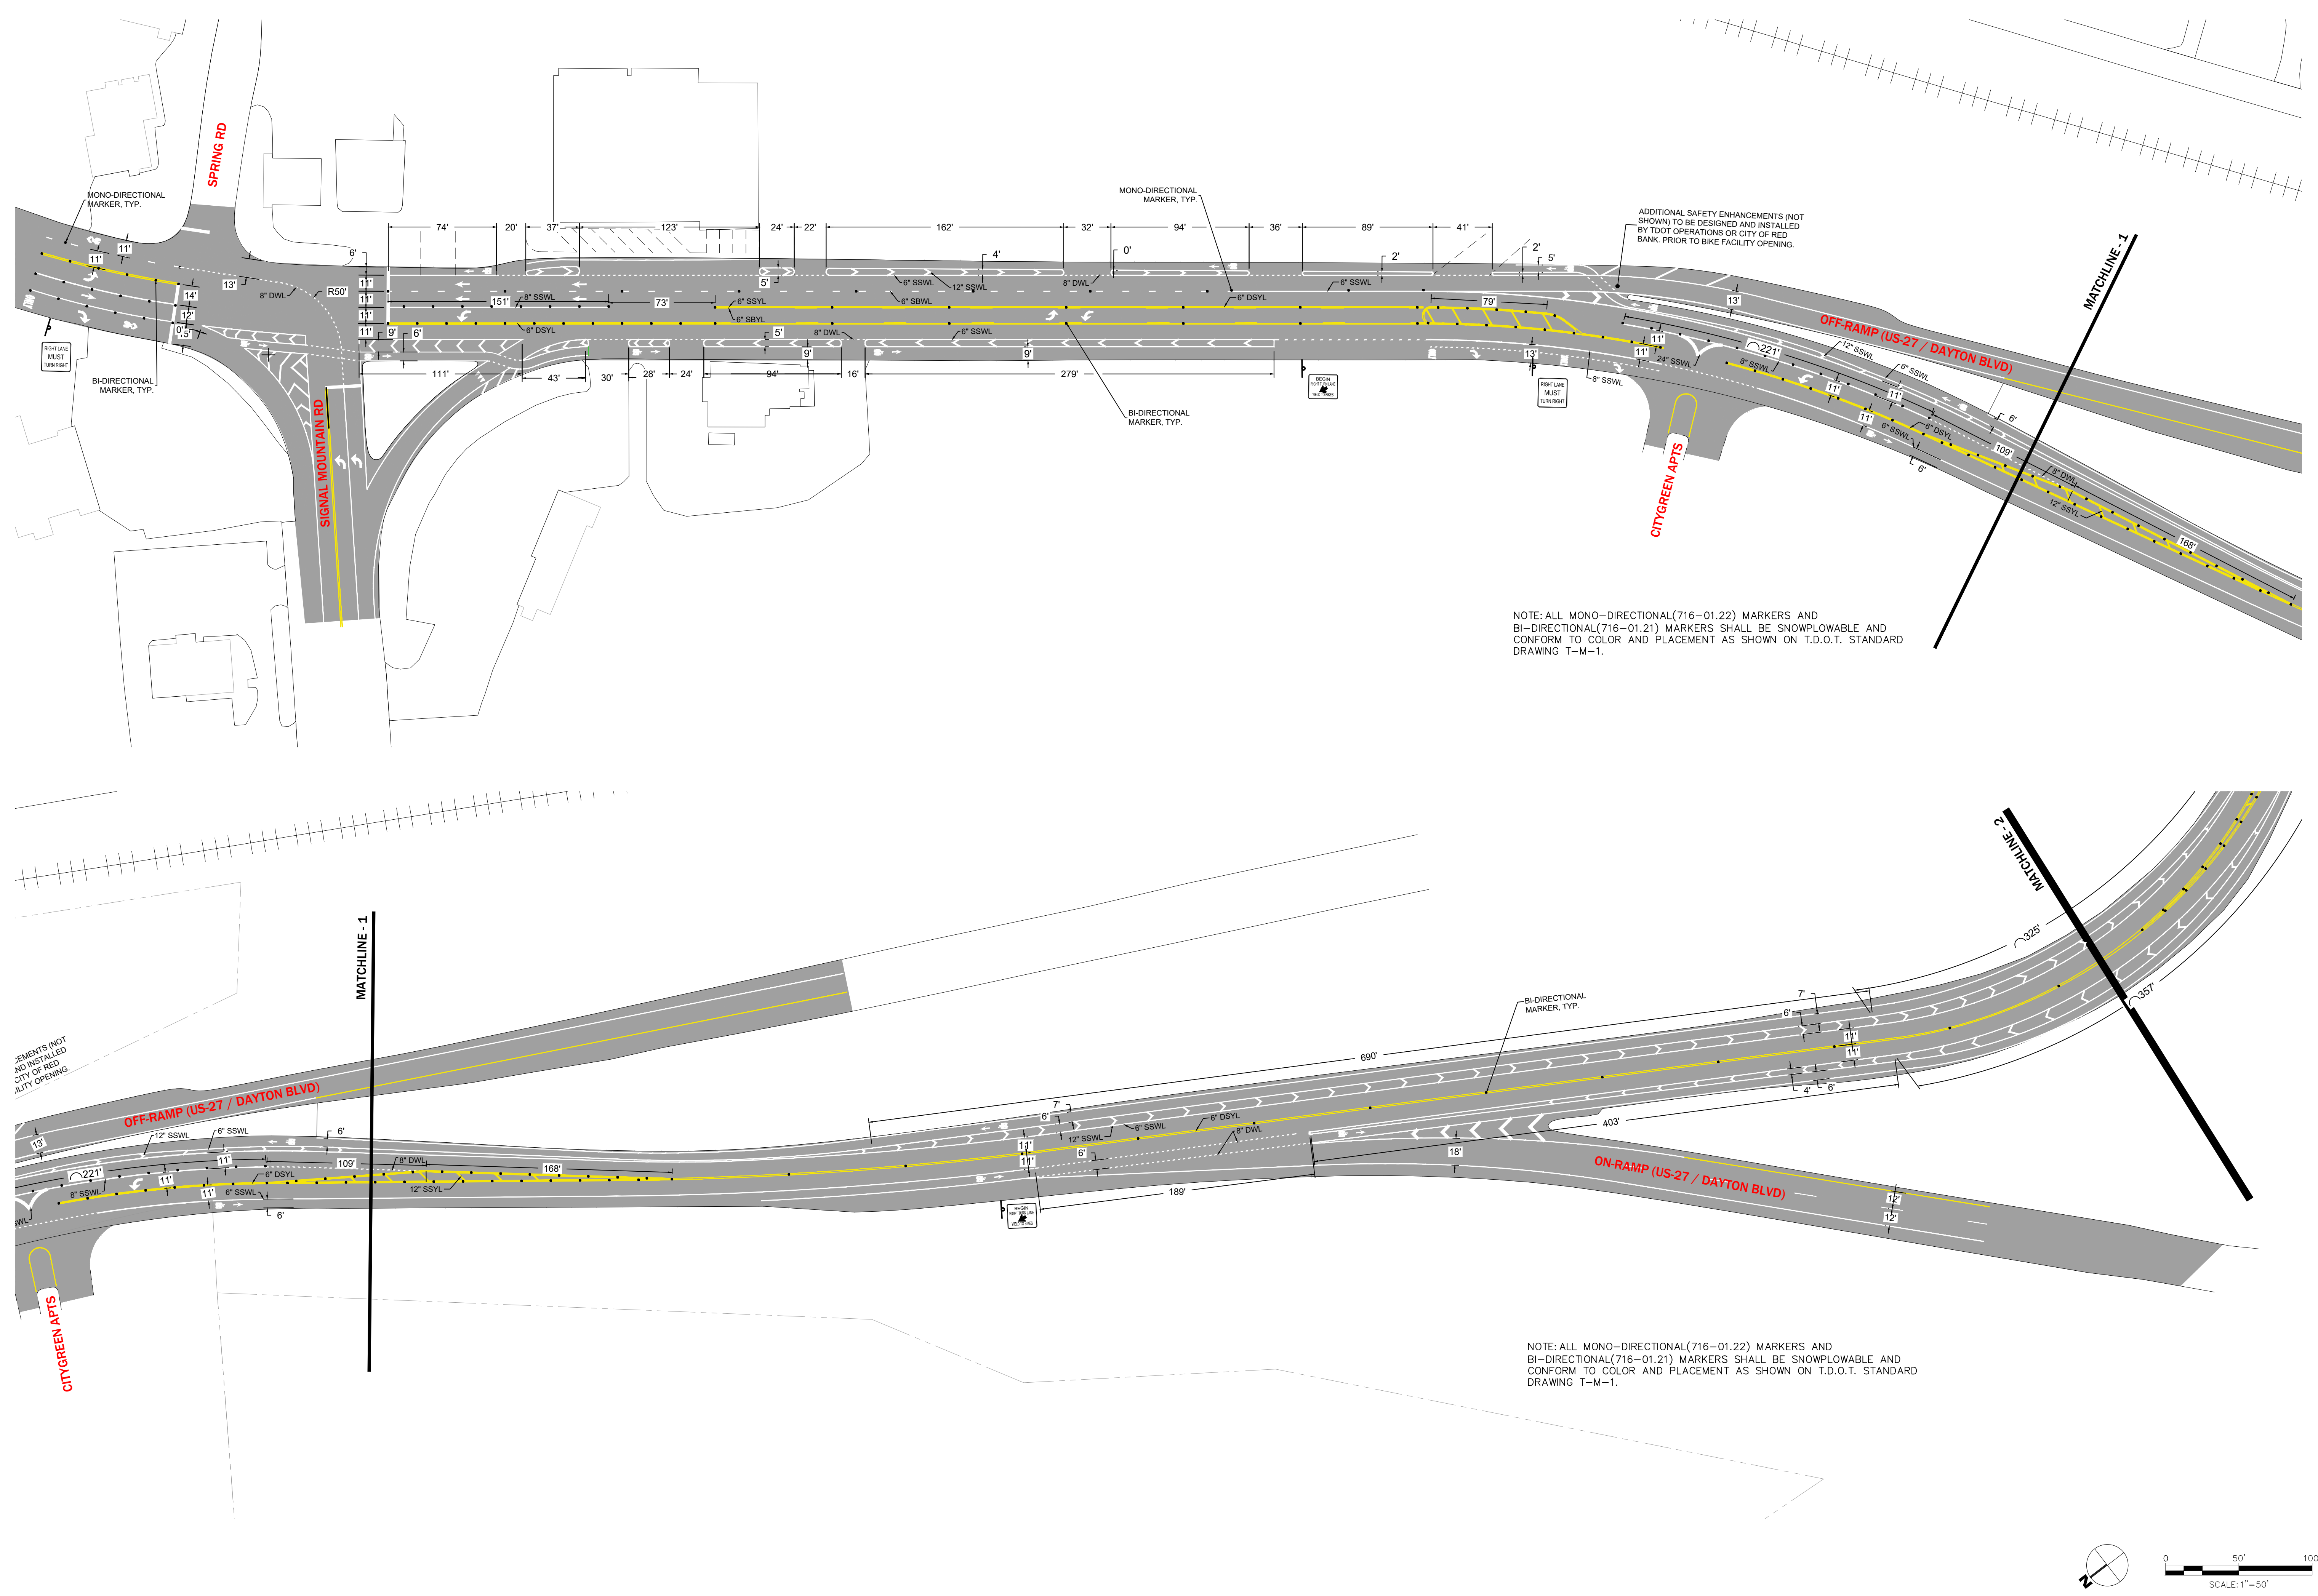

C:\Users\osbell\AppData\Local\Temp\AcPublish_9604\cherokee-dayton 2025 CD01 Changes.dwg Apr 10,2025 -- 4:04pm, osbell



CITY OF RED BANK
DEPARTMENTS OF
COMMUNITY
DEVELOPMENT &
PUBLIC WORKS

PUBLIC WORKS DIRECTOR:
GREG TATE
CITY MANAGER:
MARTIN GRANUM


TDOT RESURFACING CONCEPT
SR-8: DAYTON BLVD / CHEROKEE BLVD
CITY OF RED BANK, TENNESSEE
CITY OF CHATTANOOGA, TENNESSEE

PLAN

DATE:	01/08/2025
DRAWN:	ASB
CHECKED:	CHATT
REVISIONS	
1	2-6-25 TDOT Q&A
2	4-10-25 TDOT Q&A
3	
4	
5	



C:\Users\osbell\AppData\Local\Temp\AcPublish_9604\cherokee-dayton 2025 CD01 Changes.dwg Apr 10,2025 -- 4:04pm, osbell

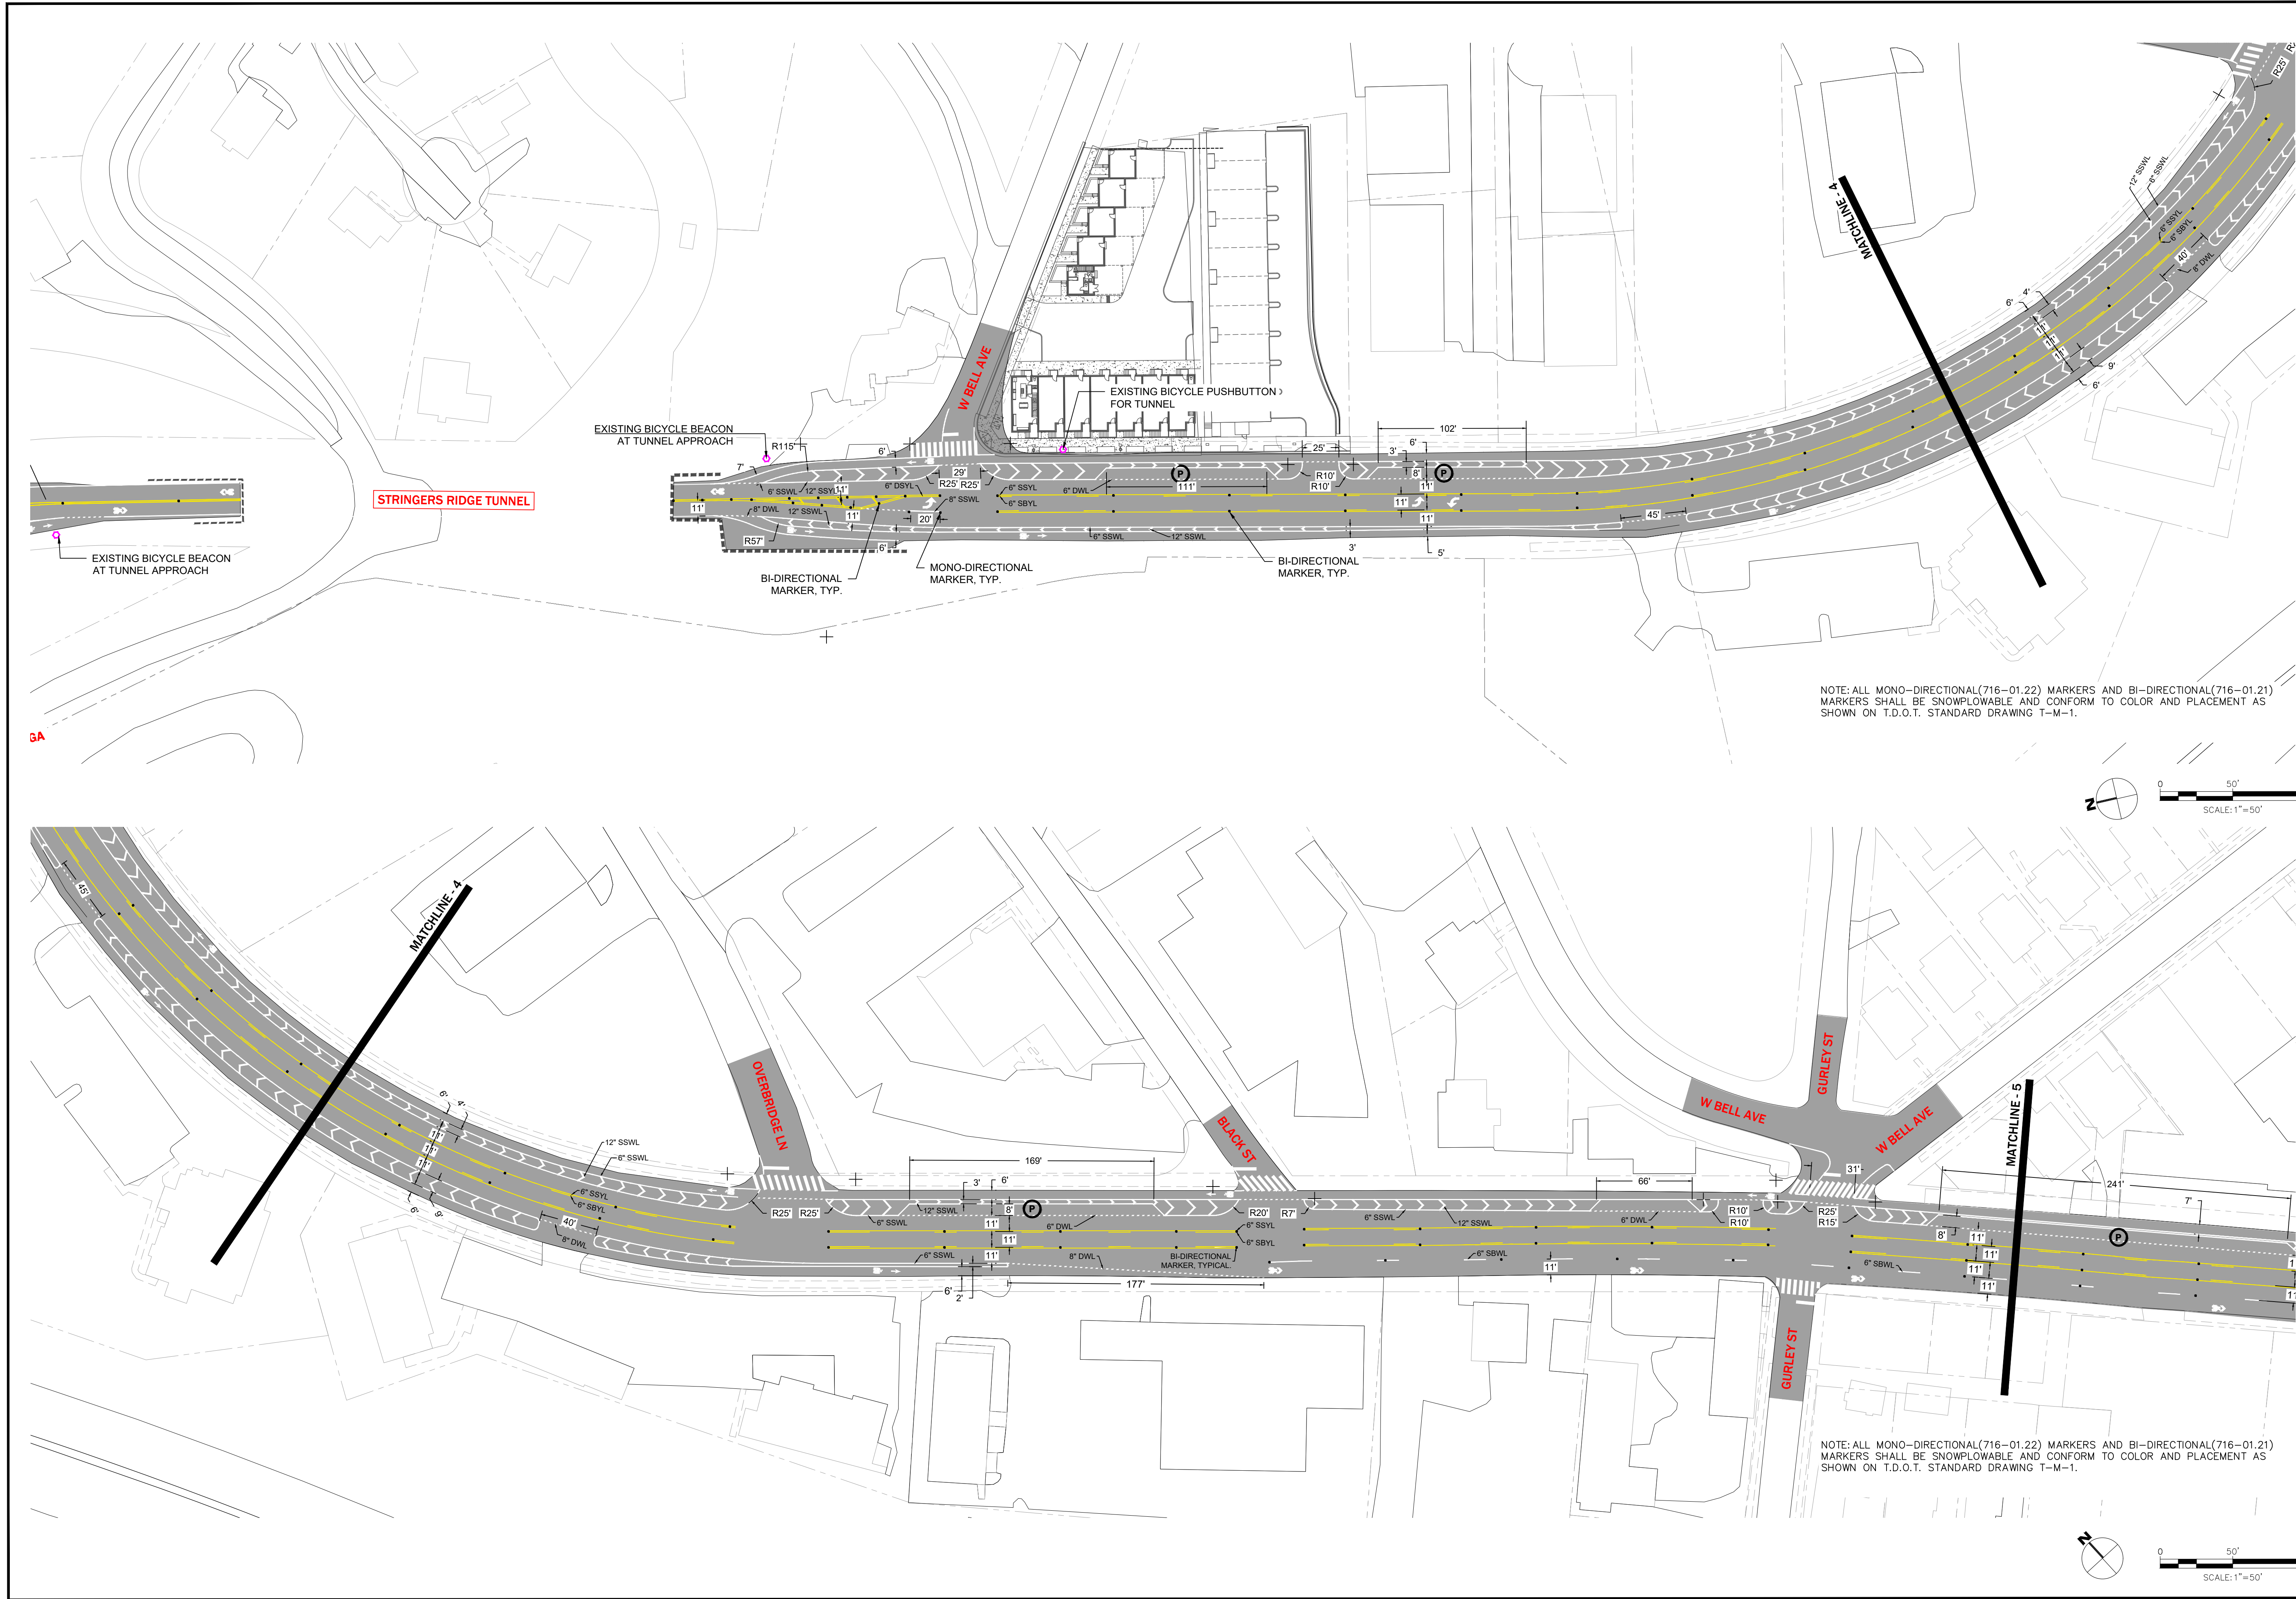

CITY OF CHATTANOOGA
DEPARTMENT OF PUBLIC WORKS
ENGINEERING DIVISION

ADMINISTRATOR:
JERRAMY WOOD
CITY ENGINEER:
WILLIAM C. PAYNE, P.E.

TDOT RESURFACING CONCEPT
SR-8: DAYTON BLVD / CHEROKEE BLVD
CITY OF RED BANK, TENNESSEE
CITY OF CHATTANOOGA, TENNESSEE

PLAN

DATE:	01/08/2025
DRAWN:	ASB
CHECKED:	CHATT
REVISIONS	
1	2-6-25 TDOT Q&A
2	4-10-25 TDOT Q&A
3	
4	
5	



C-3

C:\Users\osbell\AppData\Local\Temp\AcPublish_9604\cherokee-dayton 2025 CDDT Changes.dwg Apr 10,2025 -- 4:04pm, osbell



CITY OF CHATTANOOGA
DEPARTMENT OF PUBLIC WORKS
ENGINEERING DIVISION

ADMINISTRATOR:
JERRAMY WOOD
CITY ENGINEER:
WILLIAM C. PAYNE, P.E.

TDOT RESURFACING CONCEPT
SR-8: DAYTON BLVD / CHEROKEE BLVD
CITY OF RED BANK, TENNESSEE
CITY OF CHATTANOOGA, TENNESSEE


PLAN

DATE:	01/08/2025
DRAWN:	ASB
CHECKED:	CHATT
REVISIONS	
1	2-6-25 TDOT Q&A
2	4-10-25 TDOT Q&A
3	
4	
5	



C-4

C:\Users\osbell\AppData\Local\Temp\AcPublish_9604\cherokee-dayton 2025 CD01 Changes.dwg Apr 10,2025 -- 4:04pm, osbell

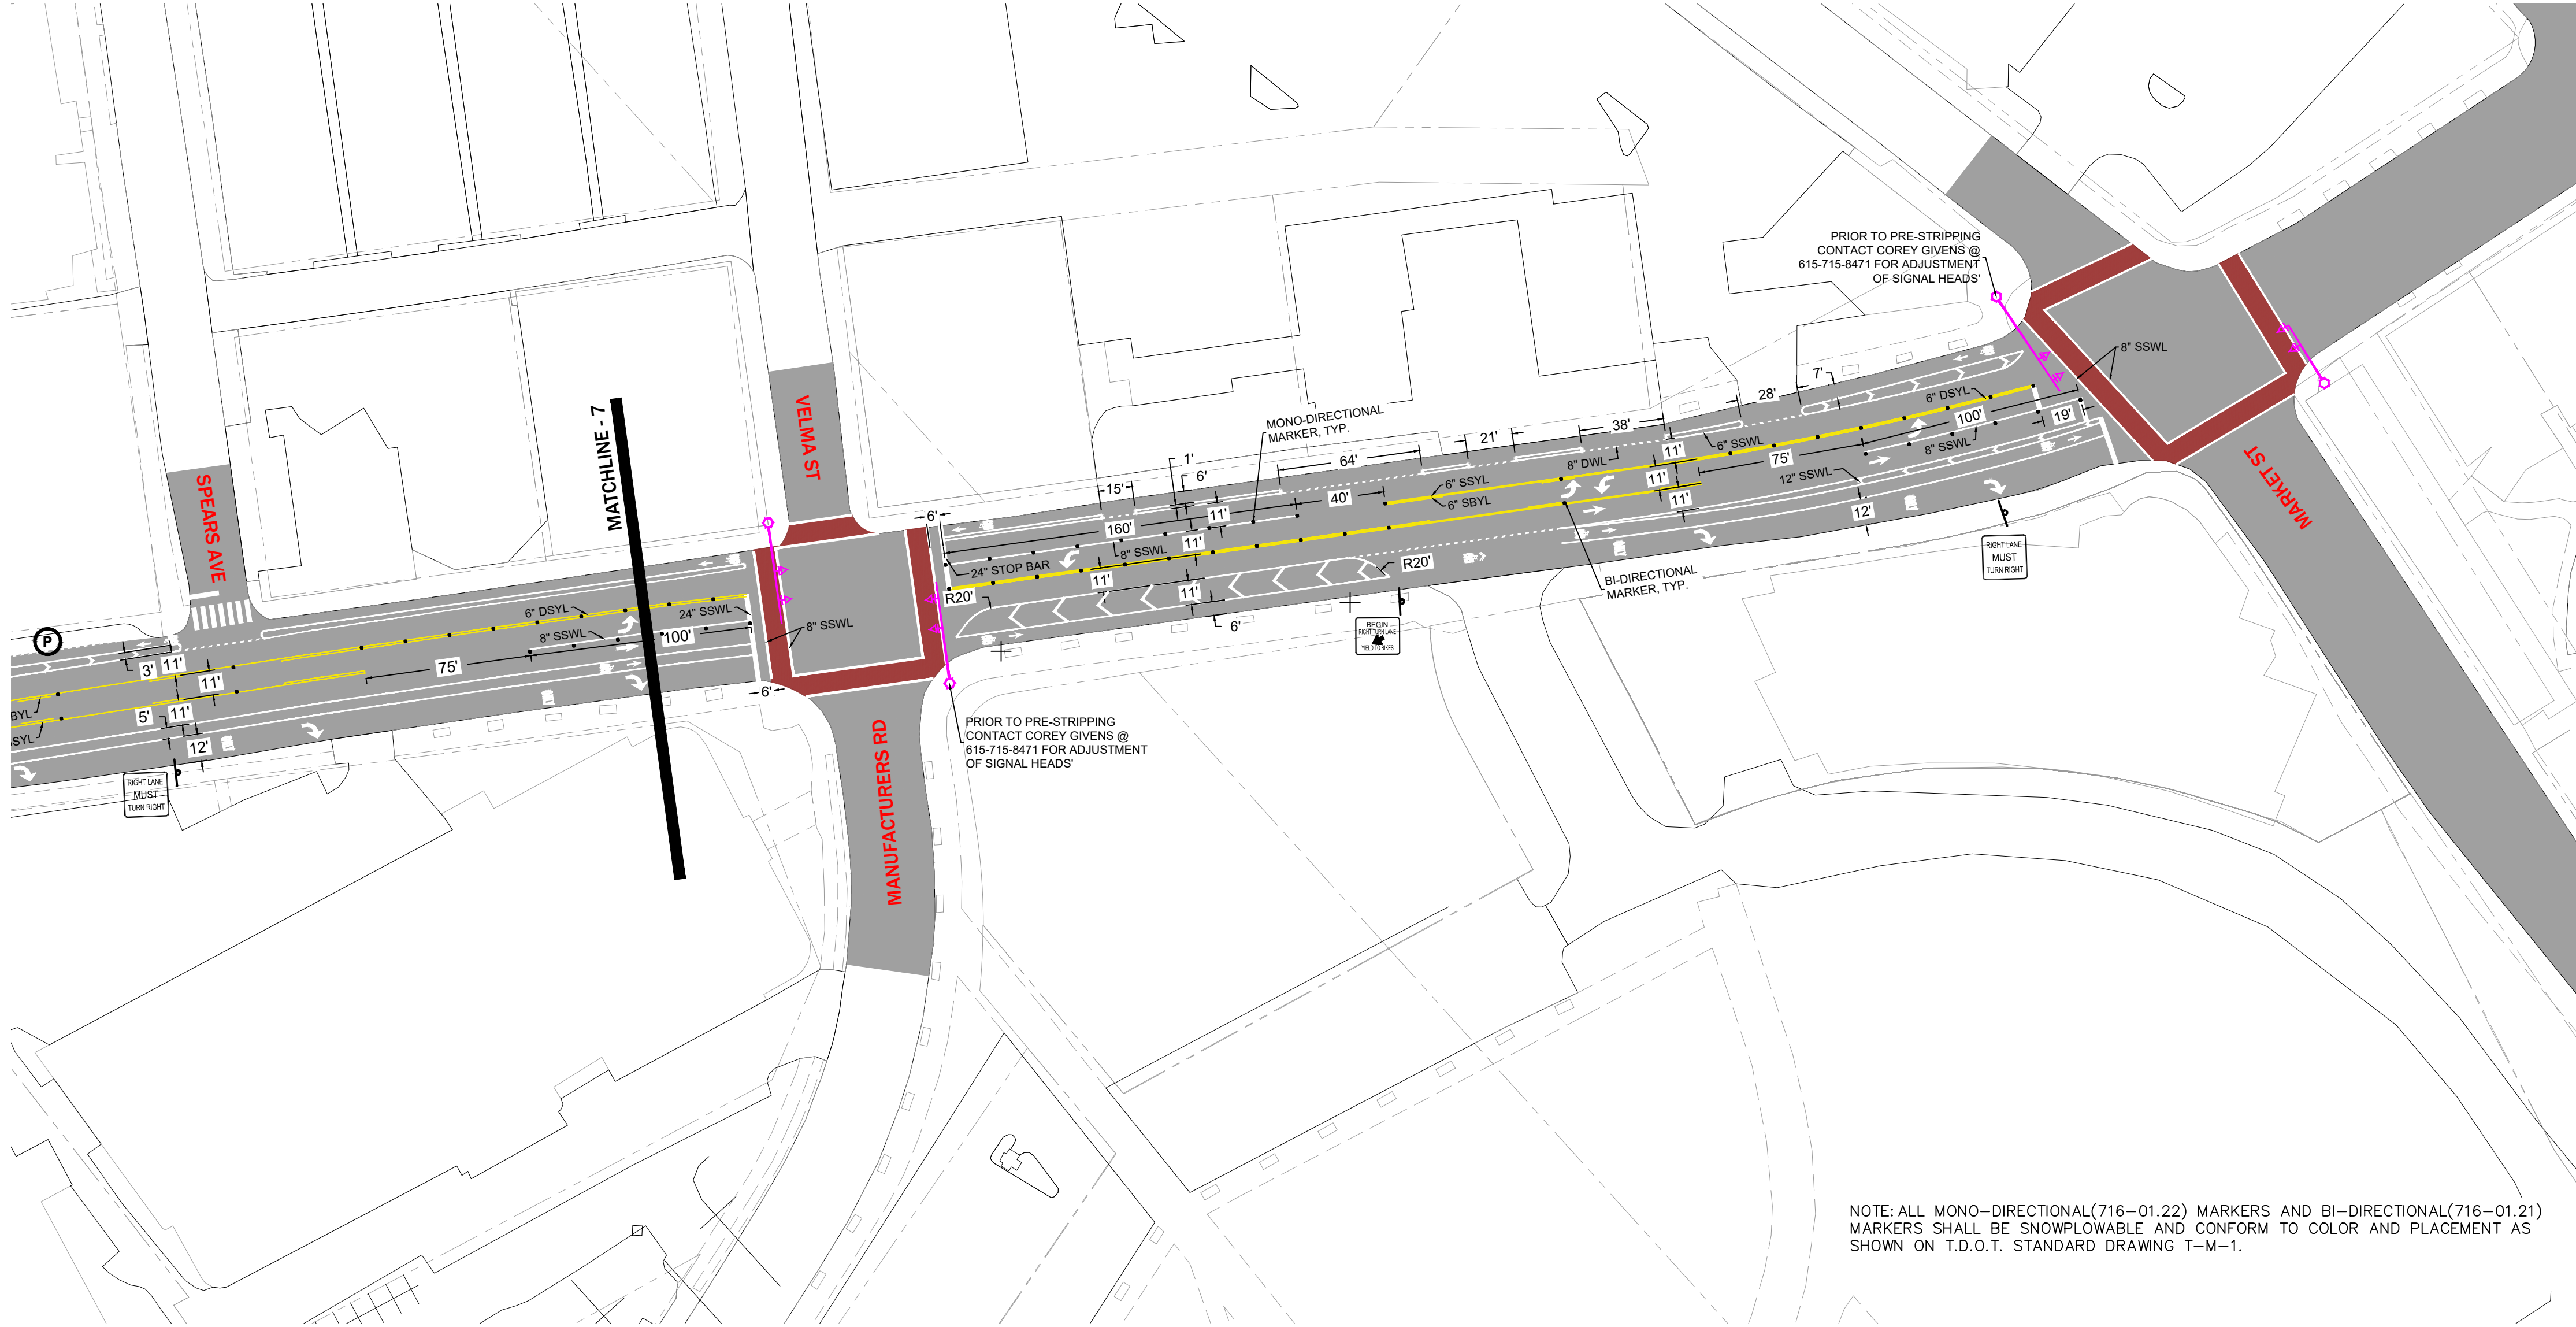

NOTE: ALL MONO-DIRECTIONAL(716-01.22) MARKERS AND BI-DIRECTIONAL(716-01.21) MARKERS SHALL BE SNOWPLOWABLE AND CONFORM TO COLOR AND PLACEMENT AS SHOWN ON T.D.O.T. STANDARD DRAWING T-M-1.



CITY OF
CHATTANOOGA
DEPARTMENT OF
PUBLIC WORKS
ENGINEERING
DIVISION

ADMINISTRATOR:
JERRAMY WOOD
CITY ENGINEER:
WILLIAM C. PAYNE, P.E.

TDOT RESURFACING CONCEPT
SR-8: DAYTON BLVD / CHEROKEE BLVD
CITY OF RED BANK, TENNESSEE
CITY OF CHATTANOOGA, TENNESSEE

PLAN

DATE: 01/08/2025
DRAWN: ASB
CHECKED: CHATT

REVISIONS	
1	2-6-25 TDOT Q&A
2	4-10-25 TDOT Q&A
3	
4	
5	



C-5

C:\Users\osbell\AppData\Local\Temp\AcPublish_9604\cherokee-dayton 2025 CDOT Changes.dwg Apr 10,2025 -- 4:04pm, osbell

SIGN TABLE				
SIGN	SIGN NUMBER	SIGN SIZE	QUANTITIY	AREA(SF)
	R3-7R	36X36	4	36
	R4-4	36X30	3	22.5
	TDOT MM-PM-5	30X36	1	7.5
SUM			8	66



CITY OF
CHATTANOOGA
DEPARTMENT OF
PUBLIC WORKS
ENGINEERING
DIVISION

ADMINISTRATOR:
JERRAMY WOOD
CITY ENGINEER:
WILLIAM C. PAYNE, P.E.

TDOT RESURFACING CONCEPT
SR-8: DAYTON BLVD / CHEROKEE BLVD
CITY OF RED BANK, TENNESSEE
CITY OF CHATTANOOGA, TENNESSEE

SIGN TABLE

DATE:	01/08/2025
DRAWN:	ASB
CHECKED:	CHATT
REVISIONS	
1	2-6-25 TDOT Q&A
2	
3	
4	
5	

