



TYPE	YEAR	PROJECT NO.	SHEET NO.
R.O.W.	2014	NH-I-640-7(161)	2-I
CONST.	2015	NH-I-640-7(161)	2R

KNOX CO.
47008-3150-44 (CONST.)

I-640

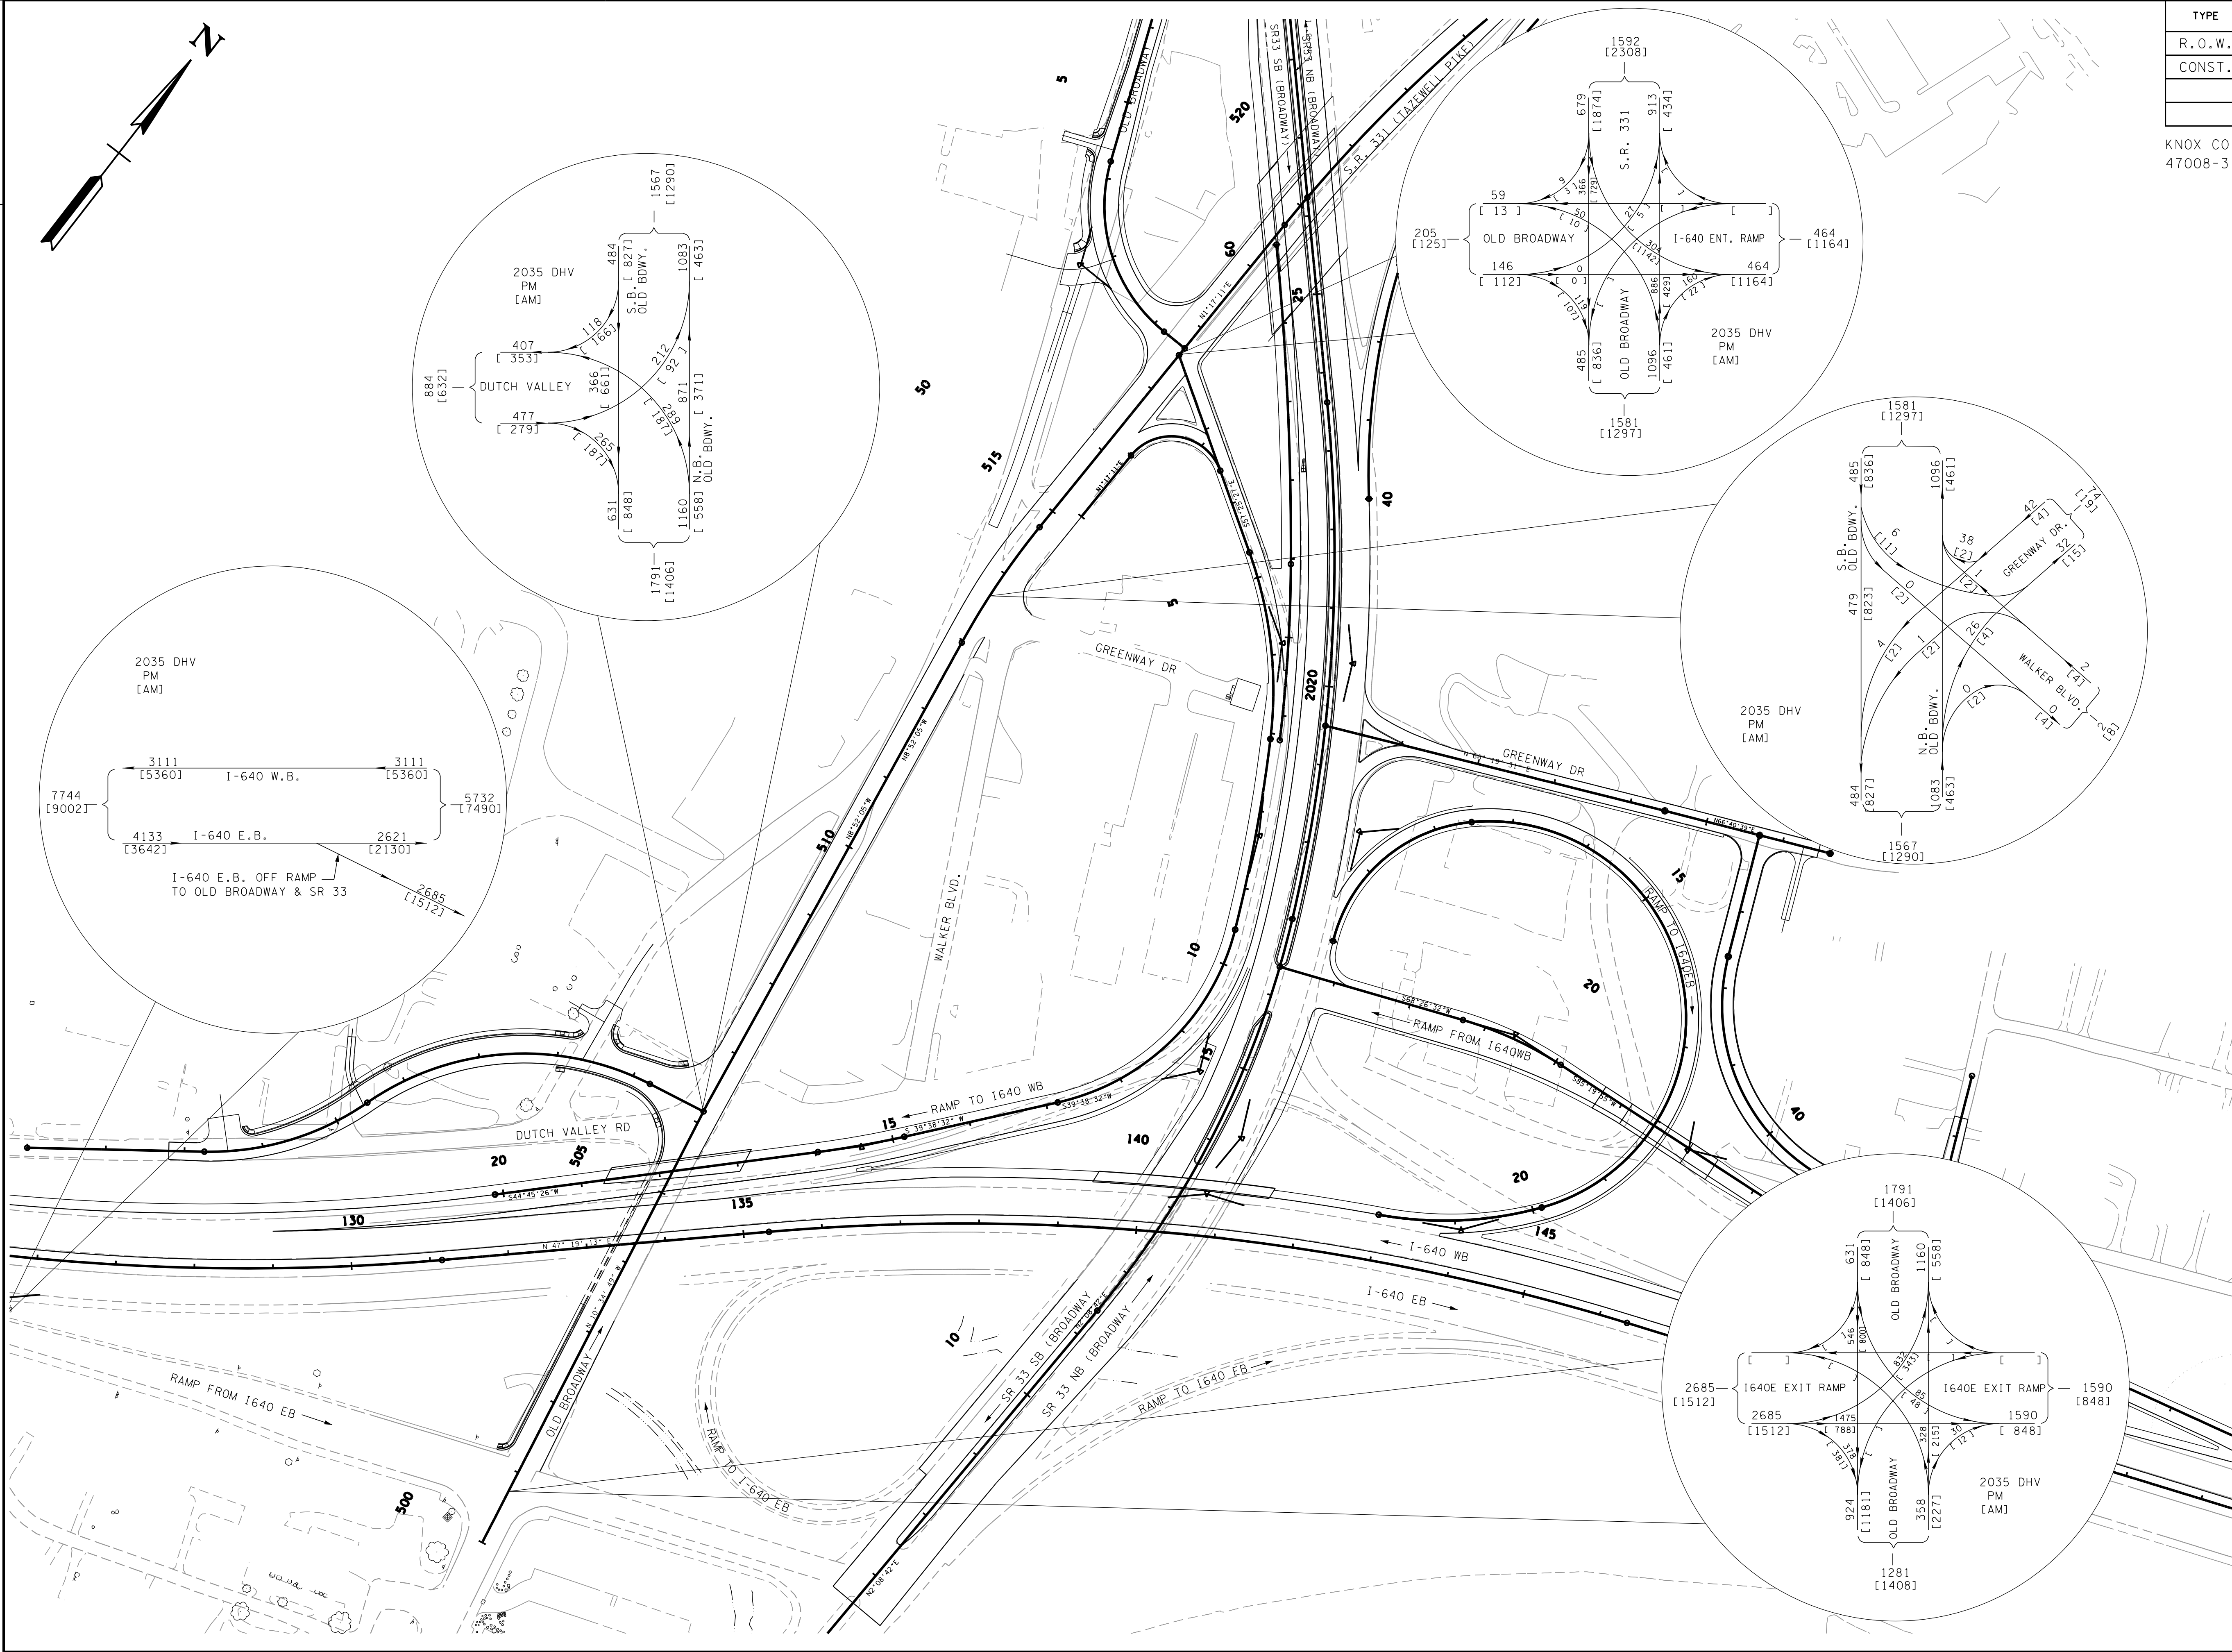

SEALED BY

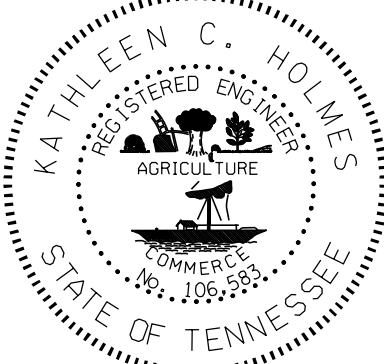

STATE OF TENNESSEE
DEPARTMENT OF TRANSPORTATION

TRAFFIC
DATA SHEET

SCALE: 1"= 100'