


TYPE	YEAR	PROJECT NO.	SHEET NO.
R.O.W.	2014	NH-I-640-7(161)	2J
CONST.	2015	NH-I-640-7(161)	2S

KNOX CO.

I-640

47008-3150-44 (CONST.)

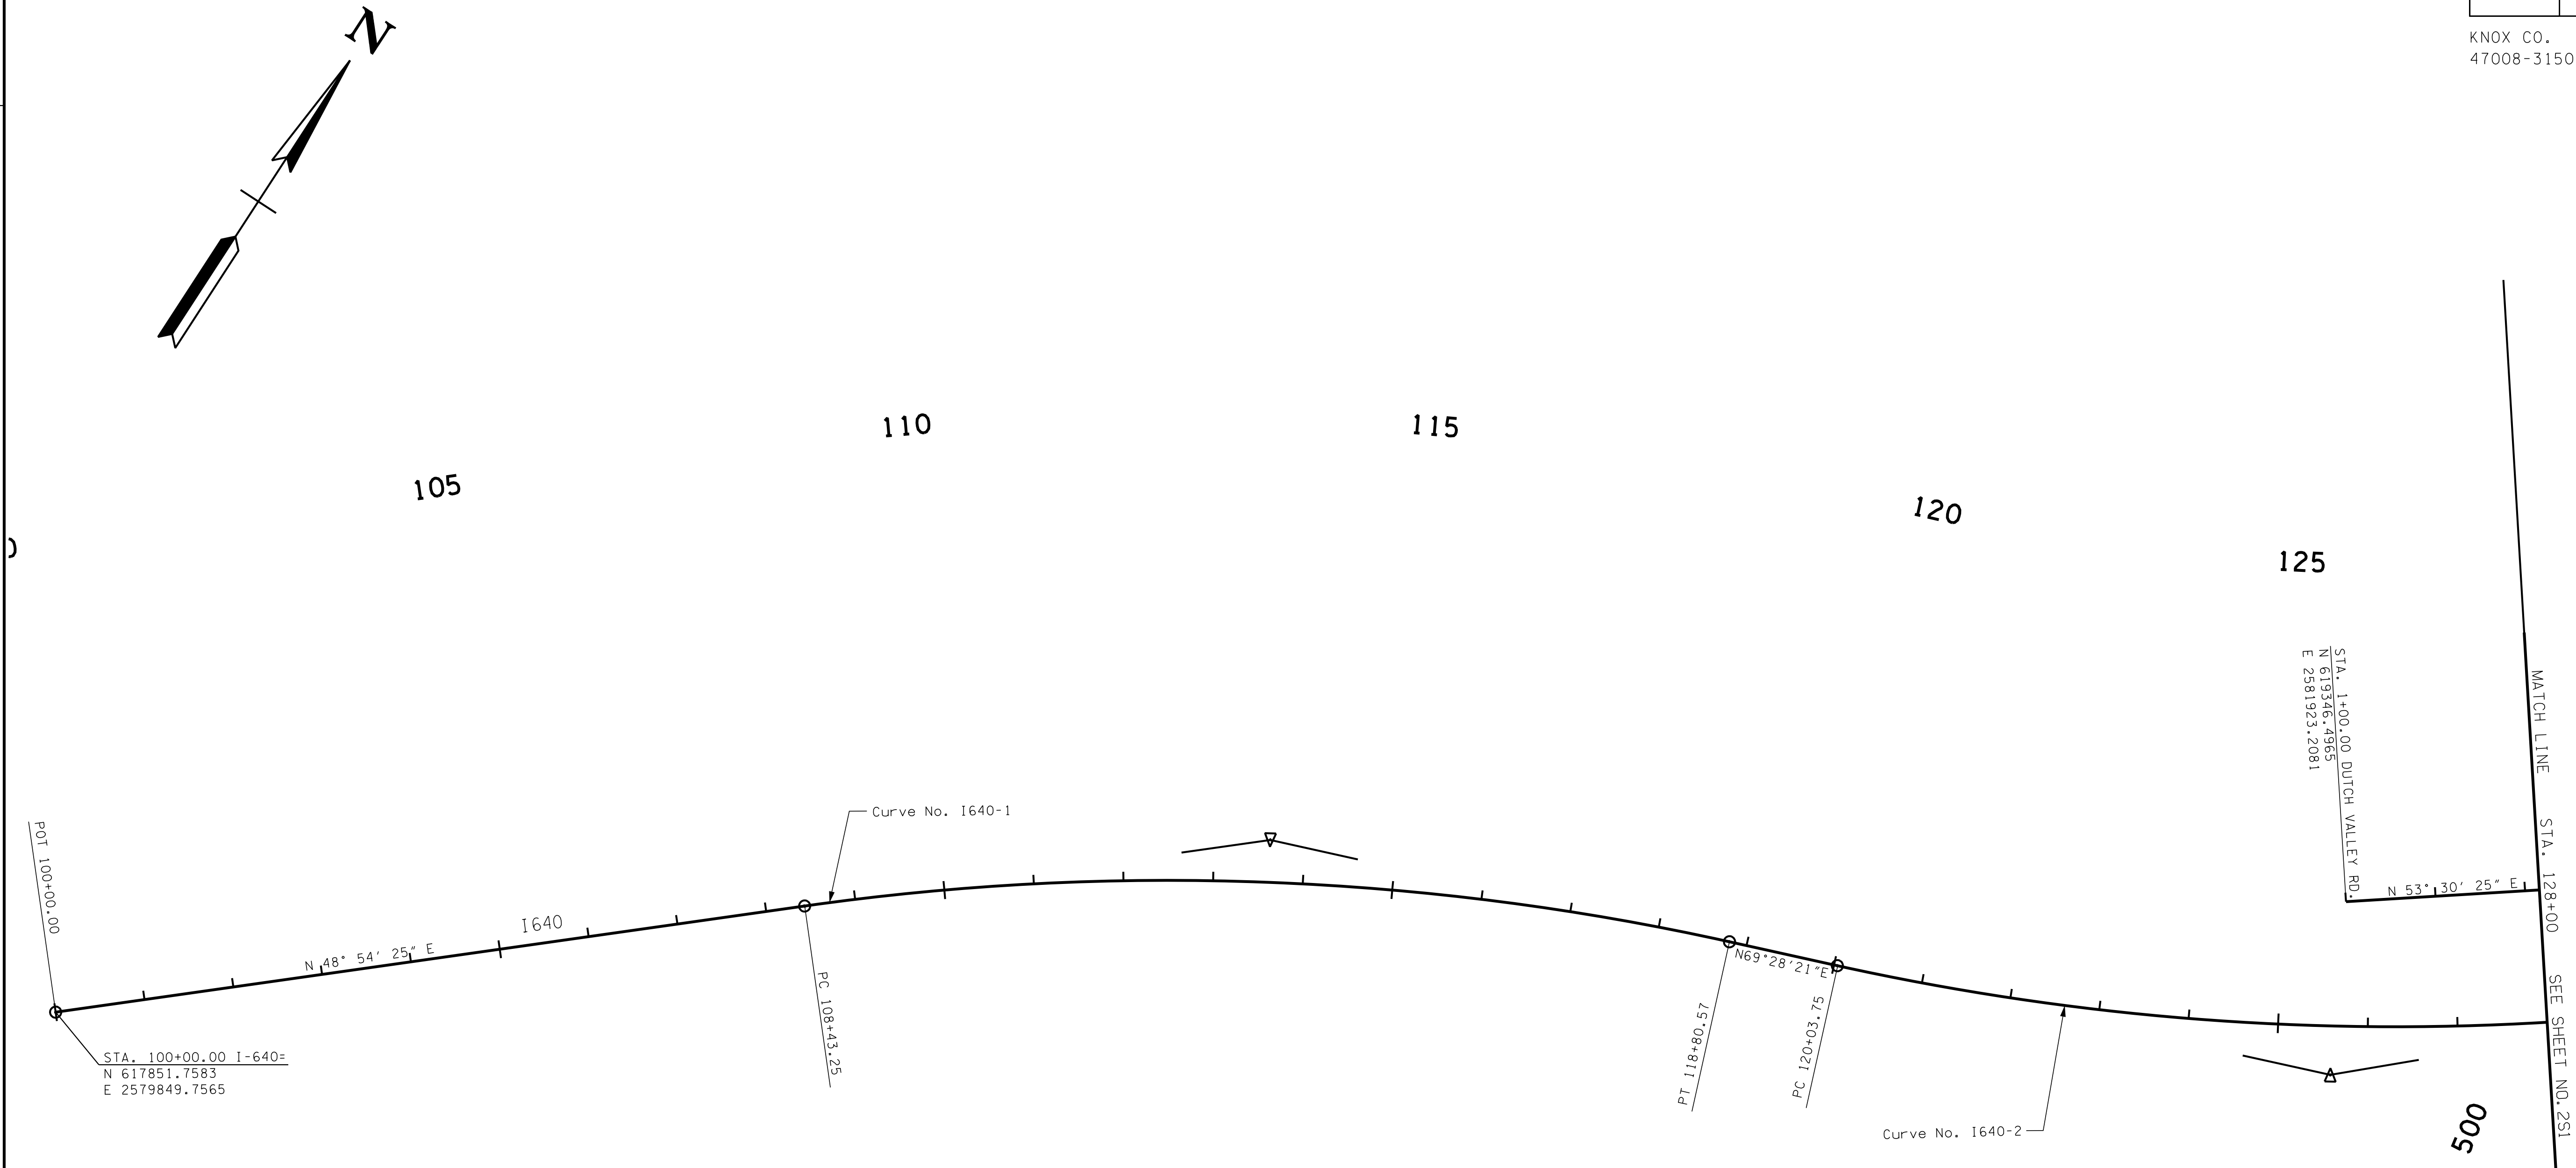

STA. 100+00.00 I-640=
N 617851.7583
E 2579849.7565

N 48° 54' 25" E

I 640

PC 108+43.25

Curve No. 1640-1

PT 118+80.57

PC 120+03.75


N 69° 28' 21" E

Curve No. 1640-2

STA. 1+00.00 DUTCH VALLEY RD.
N 619346.4965
E 2581923.2081

N 53° 130' 25" E

SEALED BY

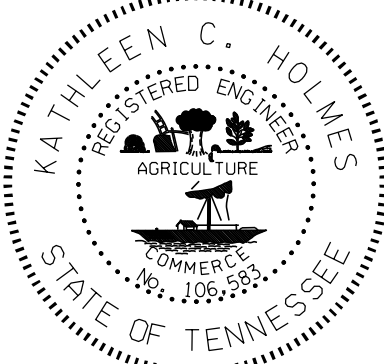

STATE OF TENNESSEE
DEPARTMENT OF TRANSPORTATION

GEOMETRIC
LAYOUT

SCALE: 1"= 300'