



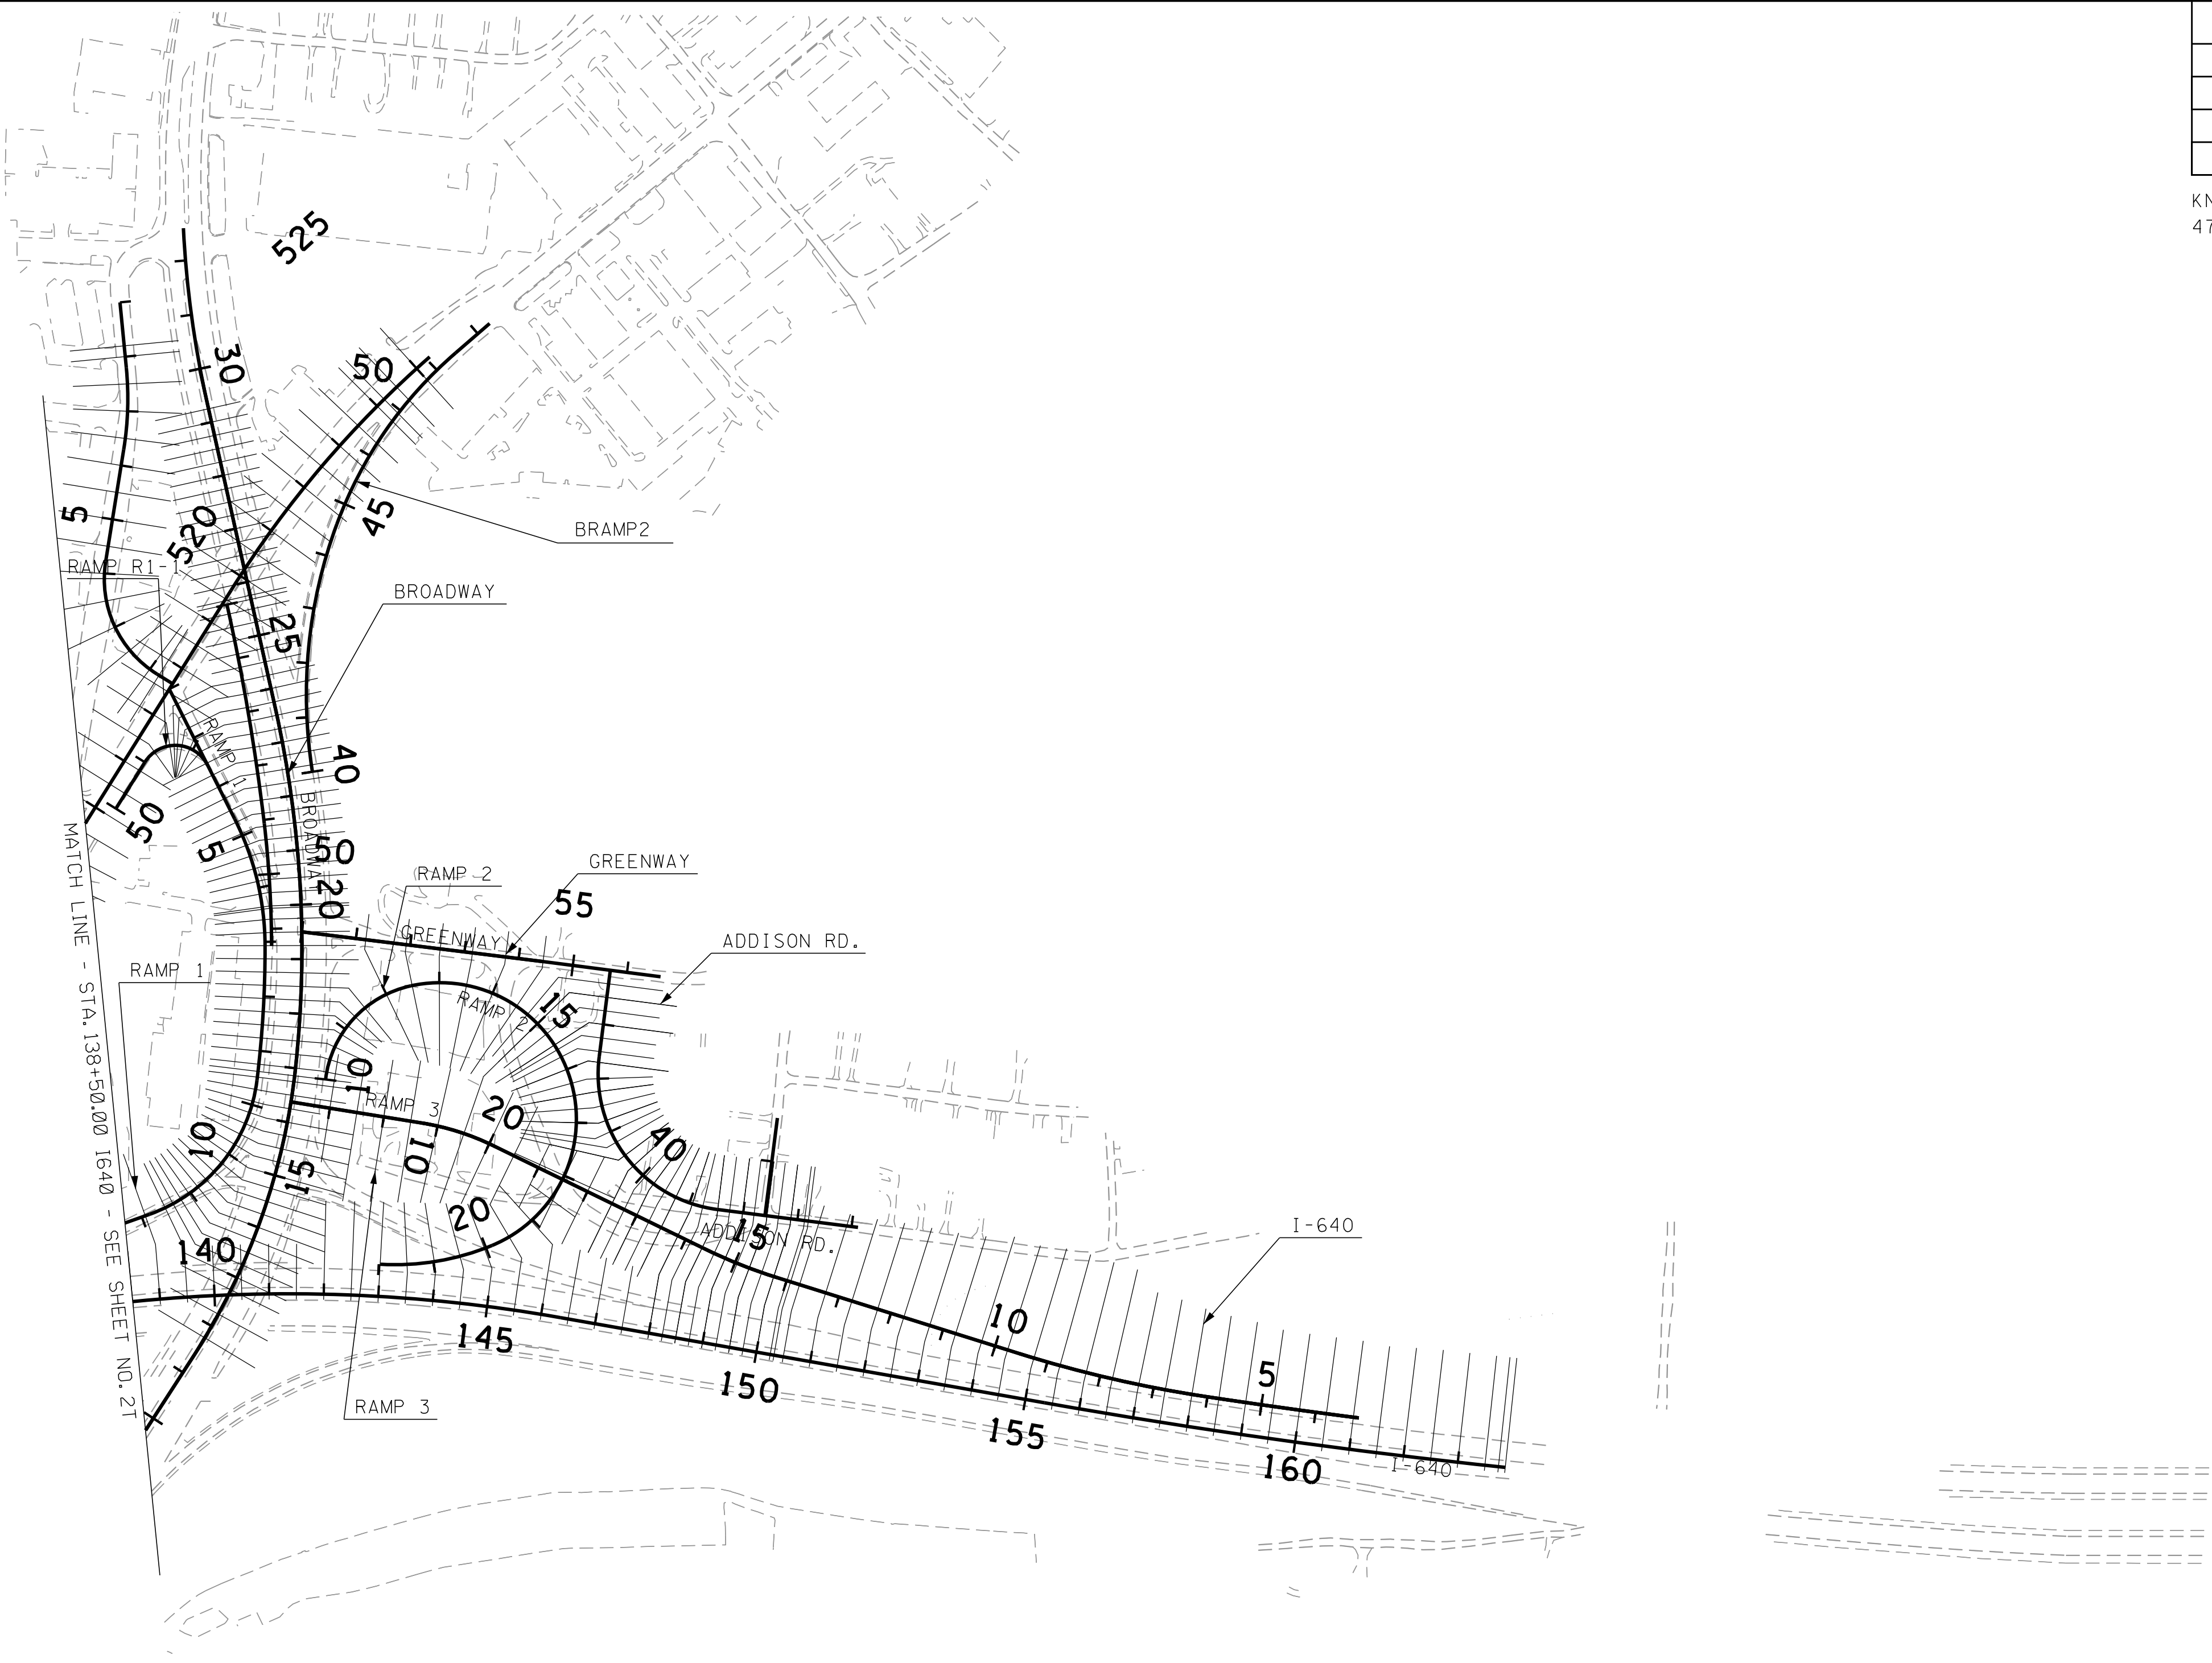

TYPE	YEAR	PROJECT NO.	SHEET NO.
R.O.W.	2014	NH-I-640-7(161)	2N
CONST.	2015	NH-I-640-7(161)	2T1

KNOX CO. I-640
47008-3150-44 (CONST.)

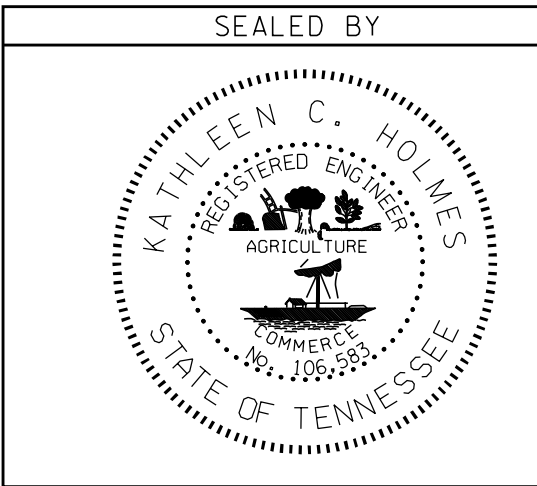

COORDINATES ARE NAD/83(1995),
ARE DATUM ADJUSTED BY THE
FACTOR OF 1.0001 AND TIED TO
THE TGRN. ALL ELEVATIONS ARE
REFERENCED TO THE NAVD 1988.

STATE OF TENNESSEE
DEPARTMENT OF TRANSPORTATION

CROSS SECTION
PATTERN LAYOUT

SCALE: 1"= 200'