
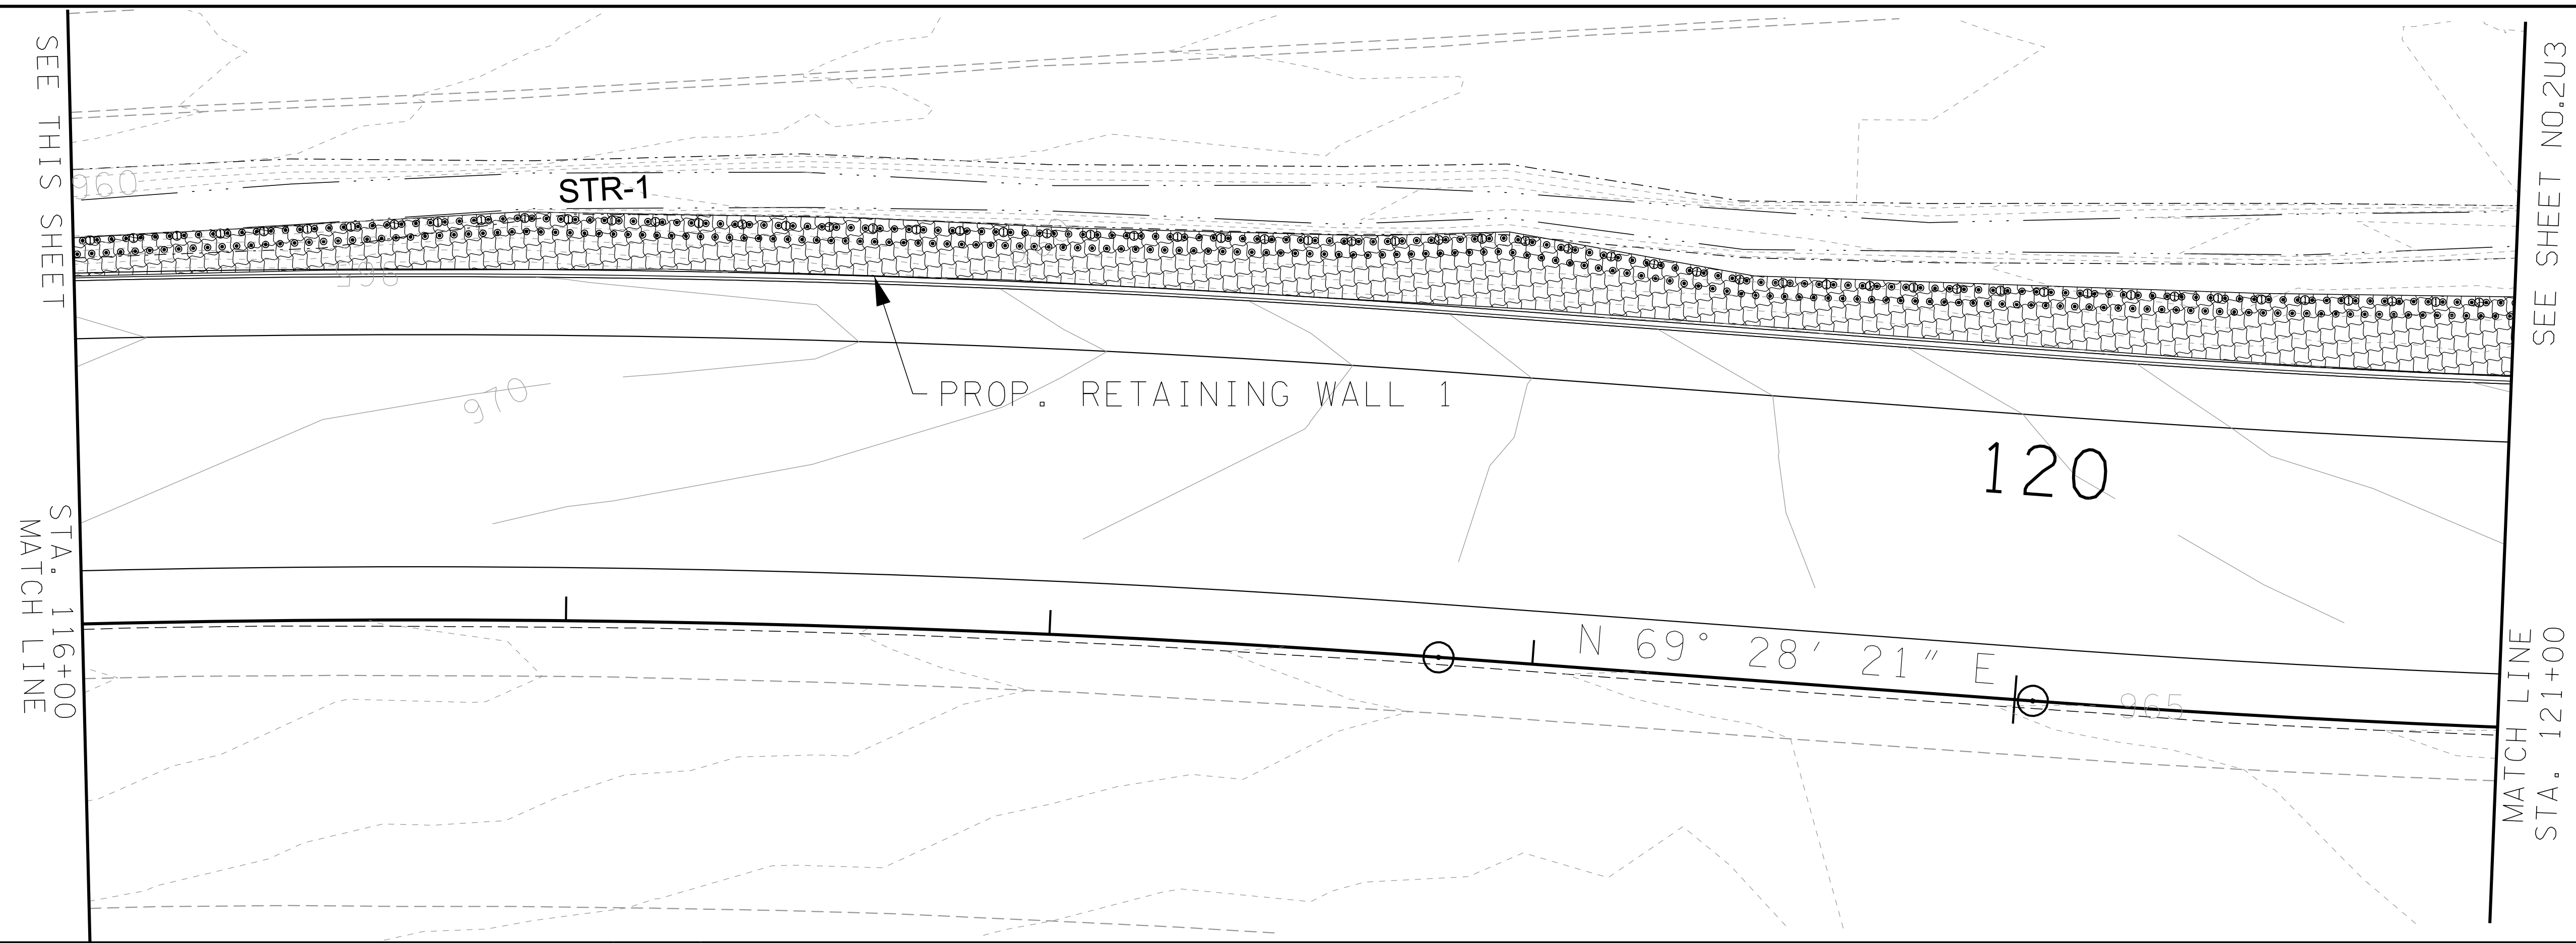


TENNESSEE D.O.T. DESIGN DIVISION FILE NO.

TYPE	YEAR	PROJECT NO.	SHEET NO.
CONST.	2015	NH-1-640-7(161)	2U2

KNOX CO.
47008-3150-44 (CONST.)

I - 640

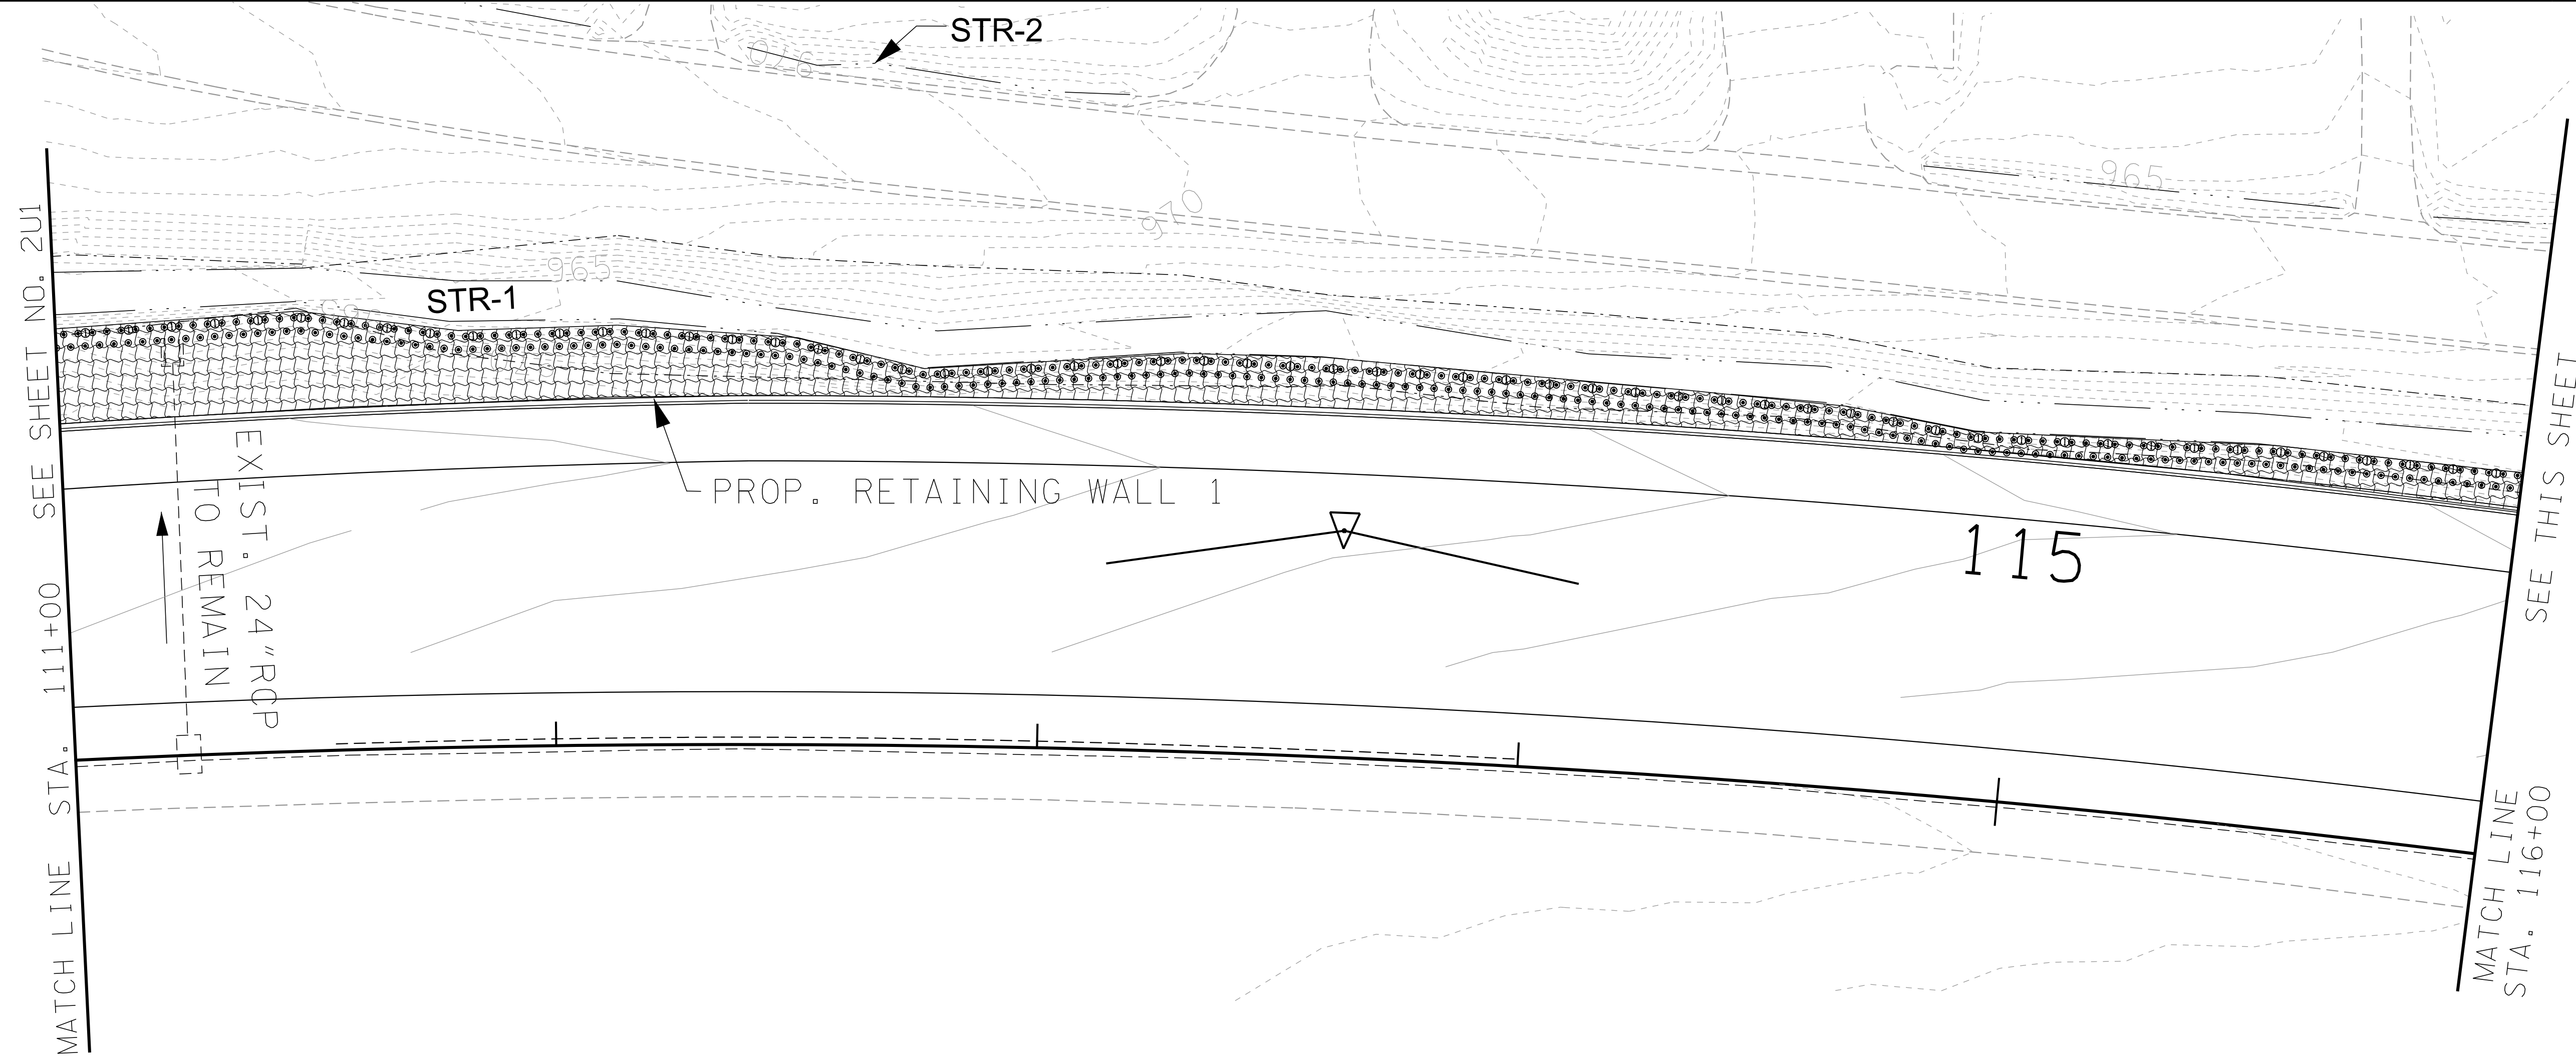

SEAL BY



COORDINATES ARE NAD/83(1995),
ARE DATUM ADJUSTED BY THE
FACTOR OF 1.0001 AND TIED TO
THE TGRN. ALL ELEVATIONS ARE
REFERENCED TO THE NAVD 1988.

STATE OF TENNESSEE
DEPARTMENT OF TRANSPORTATION

STREAM 1 PLANTING LAYOUT

STA. 111+00 TO STA. 121+00

SCALE: 1"=20'