


TYPE	YEAR	PROJECT NO.	SHEET NO.
CONST.	2015	NH-I-640-7(161)	2U4

KNOX CO.
47008-3150-44 (CONST.)

I-640

9/18/2015 12:38:26 PM
M:\DOT\I-640-Bway\Sheets\02U4_StreamPlantLayout.sht

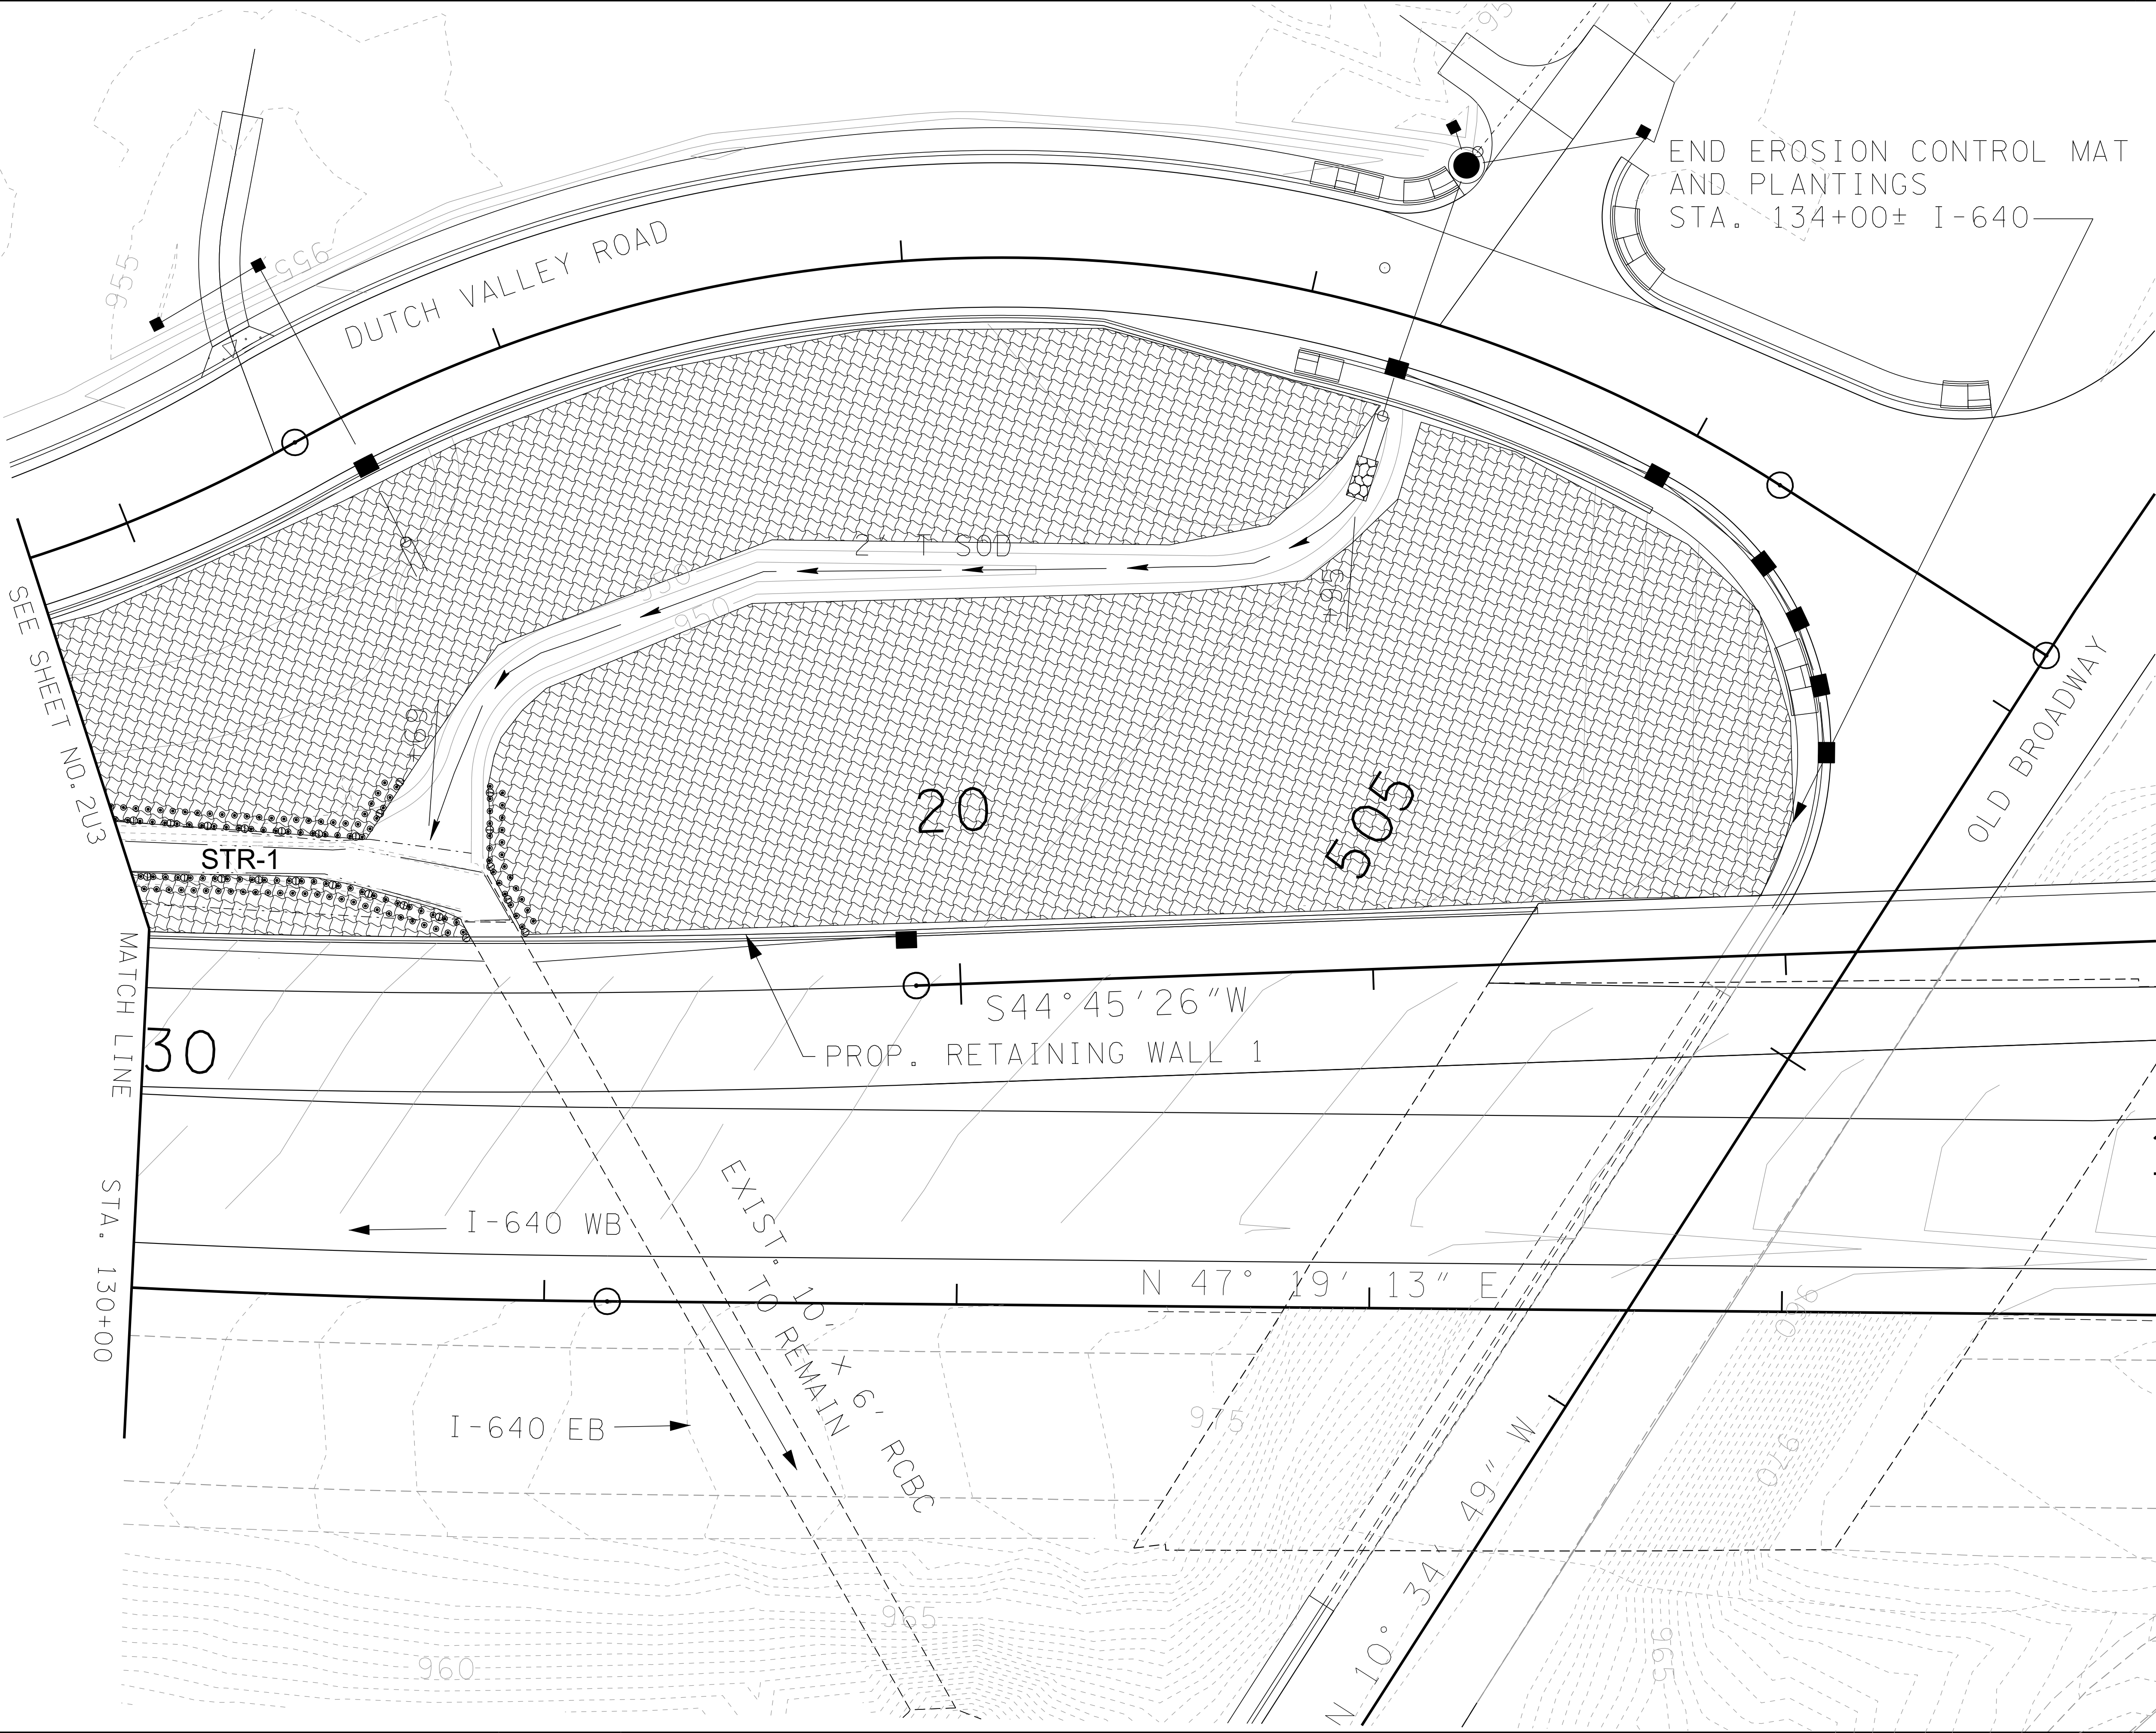

SEALED BY

KATHLEEN C. HOLMES
REGISTERED ENGINEER
AGRICULTURE
COMMERCIAL
No. 308-982
STATE OF TENNESSEE

COORDINATES ARE NAD/83(1995),
ARE DATUM ADJUSTED BY THE
FACTOR OF 1.0001 AND TIED TO
THE TGRN. ALL ELEVATIONS ARE
REFERENCED TO THE NAVD 1988.

STATE OF TENNESSEE
DEPARTMENT OF TRANSPORTATION

**STREAM 1
PLANTING LAYOUT**

STA. 130+00 TO STA. 134+00

SCALE: 1"=20'