



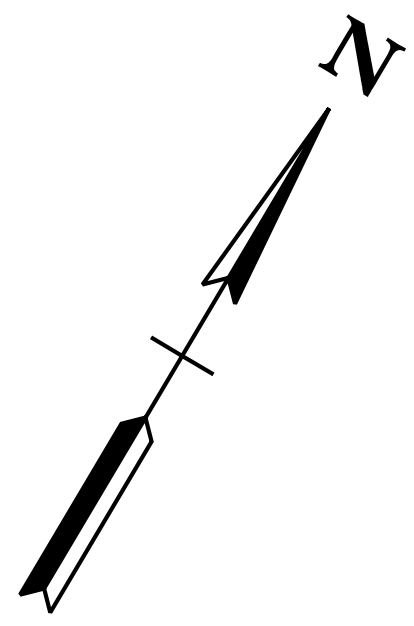

DENOTES PROPOSED SLOPE EASEMENT
 DENOTES PROPOSED PERMANENT DRAINAGE EASEMENT
 DENOTES PROPOSED CONSTRUCTION EASEMENT

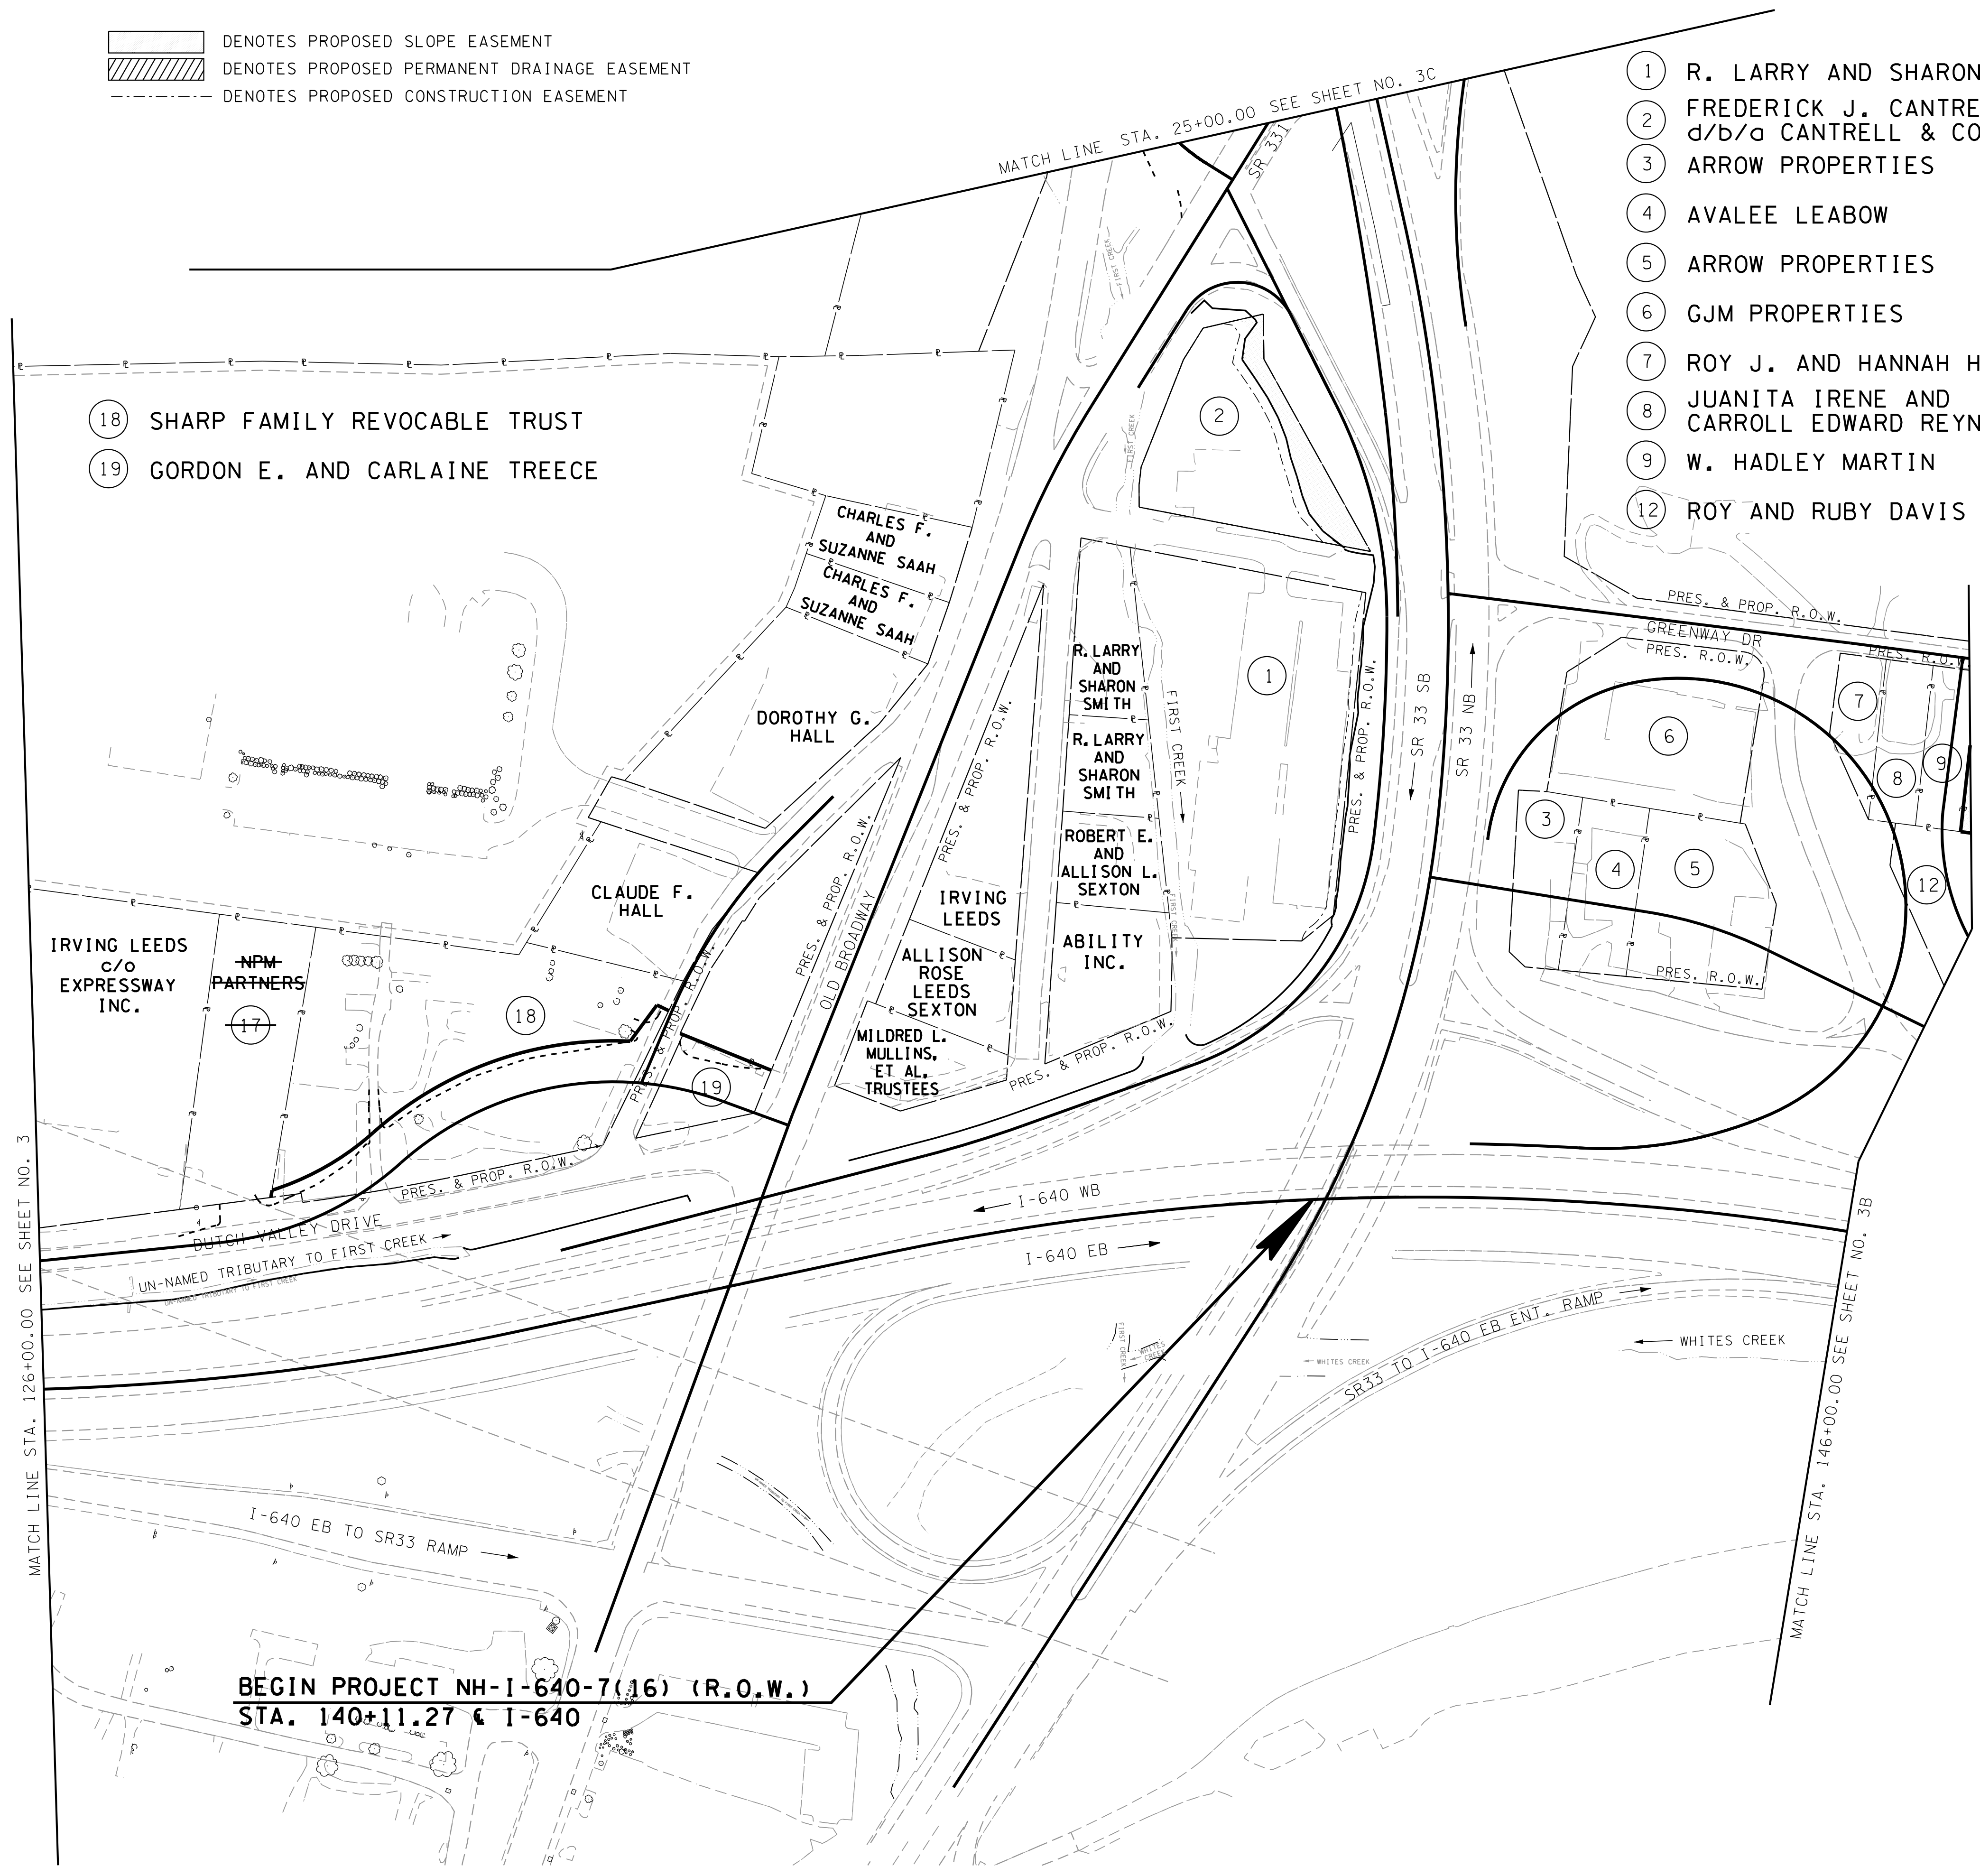

- 1

 R. LARRY AND SHARON C. SMITH

2

 FREDERICK J. CANTRELL
d/b/a CANTRELL & COMPANY

3

 ARROW PROPERTIES

4

 AVALLEE LEABOW

5

 ARROW PROPERTIES

6

 GJM PROPERTIES

7

 ROY J. AND HANNAH H. NICAUD

8

 JUANITA IRENE AND
CARROLL EDWARD REYNOLDS

9

 W. HADLEY MARTIN


12

 ROY AND RUBY DAVIS

TYPE	YEAR	PROJECT NO.	SHEET NO.
R.O.W.	2014	NH-I-640-7(161)	3A
CONST.	2015	NH-I-640-7(161)	3A

KNOX CO. I-640
47008-3150-44 (CONST.)

08/14/2014; ELIMINATED SLOPE
EASEMENT ON TRACT 1.

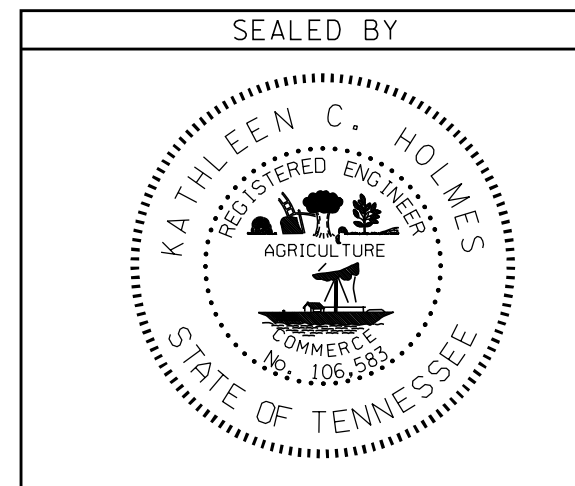

COORDINATES ARE NAD/83(1995),
ARE DATUM ADJUSTED BY THE
FACTOR OF 1.0001 AND TIED TO
THE TGRN. ALL ELEVATIONS ARE
REFERENCED TO THE NAVD 1988.

STATE OF TENNESSEE
DEPARTMENT OF TRANSPORTATION

PROPERTY
MAP

STA. 140+11.27 TO STA. 146+00.00

SCALE: 1" = 100'