


SEE SHEET 2S FOR CURVE DATA



TYPE	YEAR	PROJECT NO.	SHEET NO.
R.O.W.	2014	NH-I-640-7(161)	4
CONST.	2015	NH-I-640-7(161)	4

KNOX CO. I-640
47008-3150-44 (CONST.)

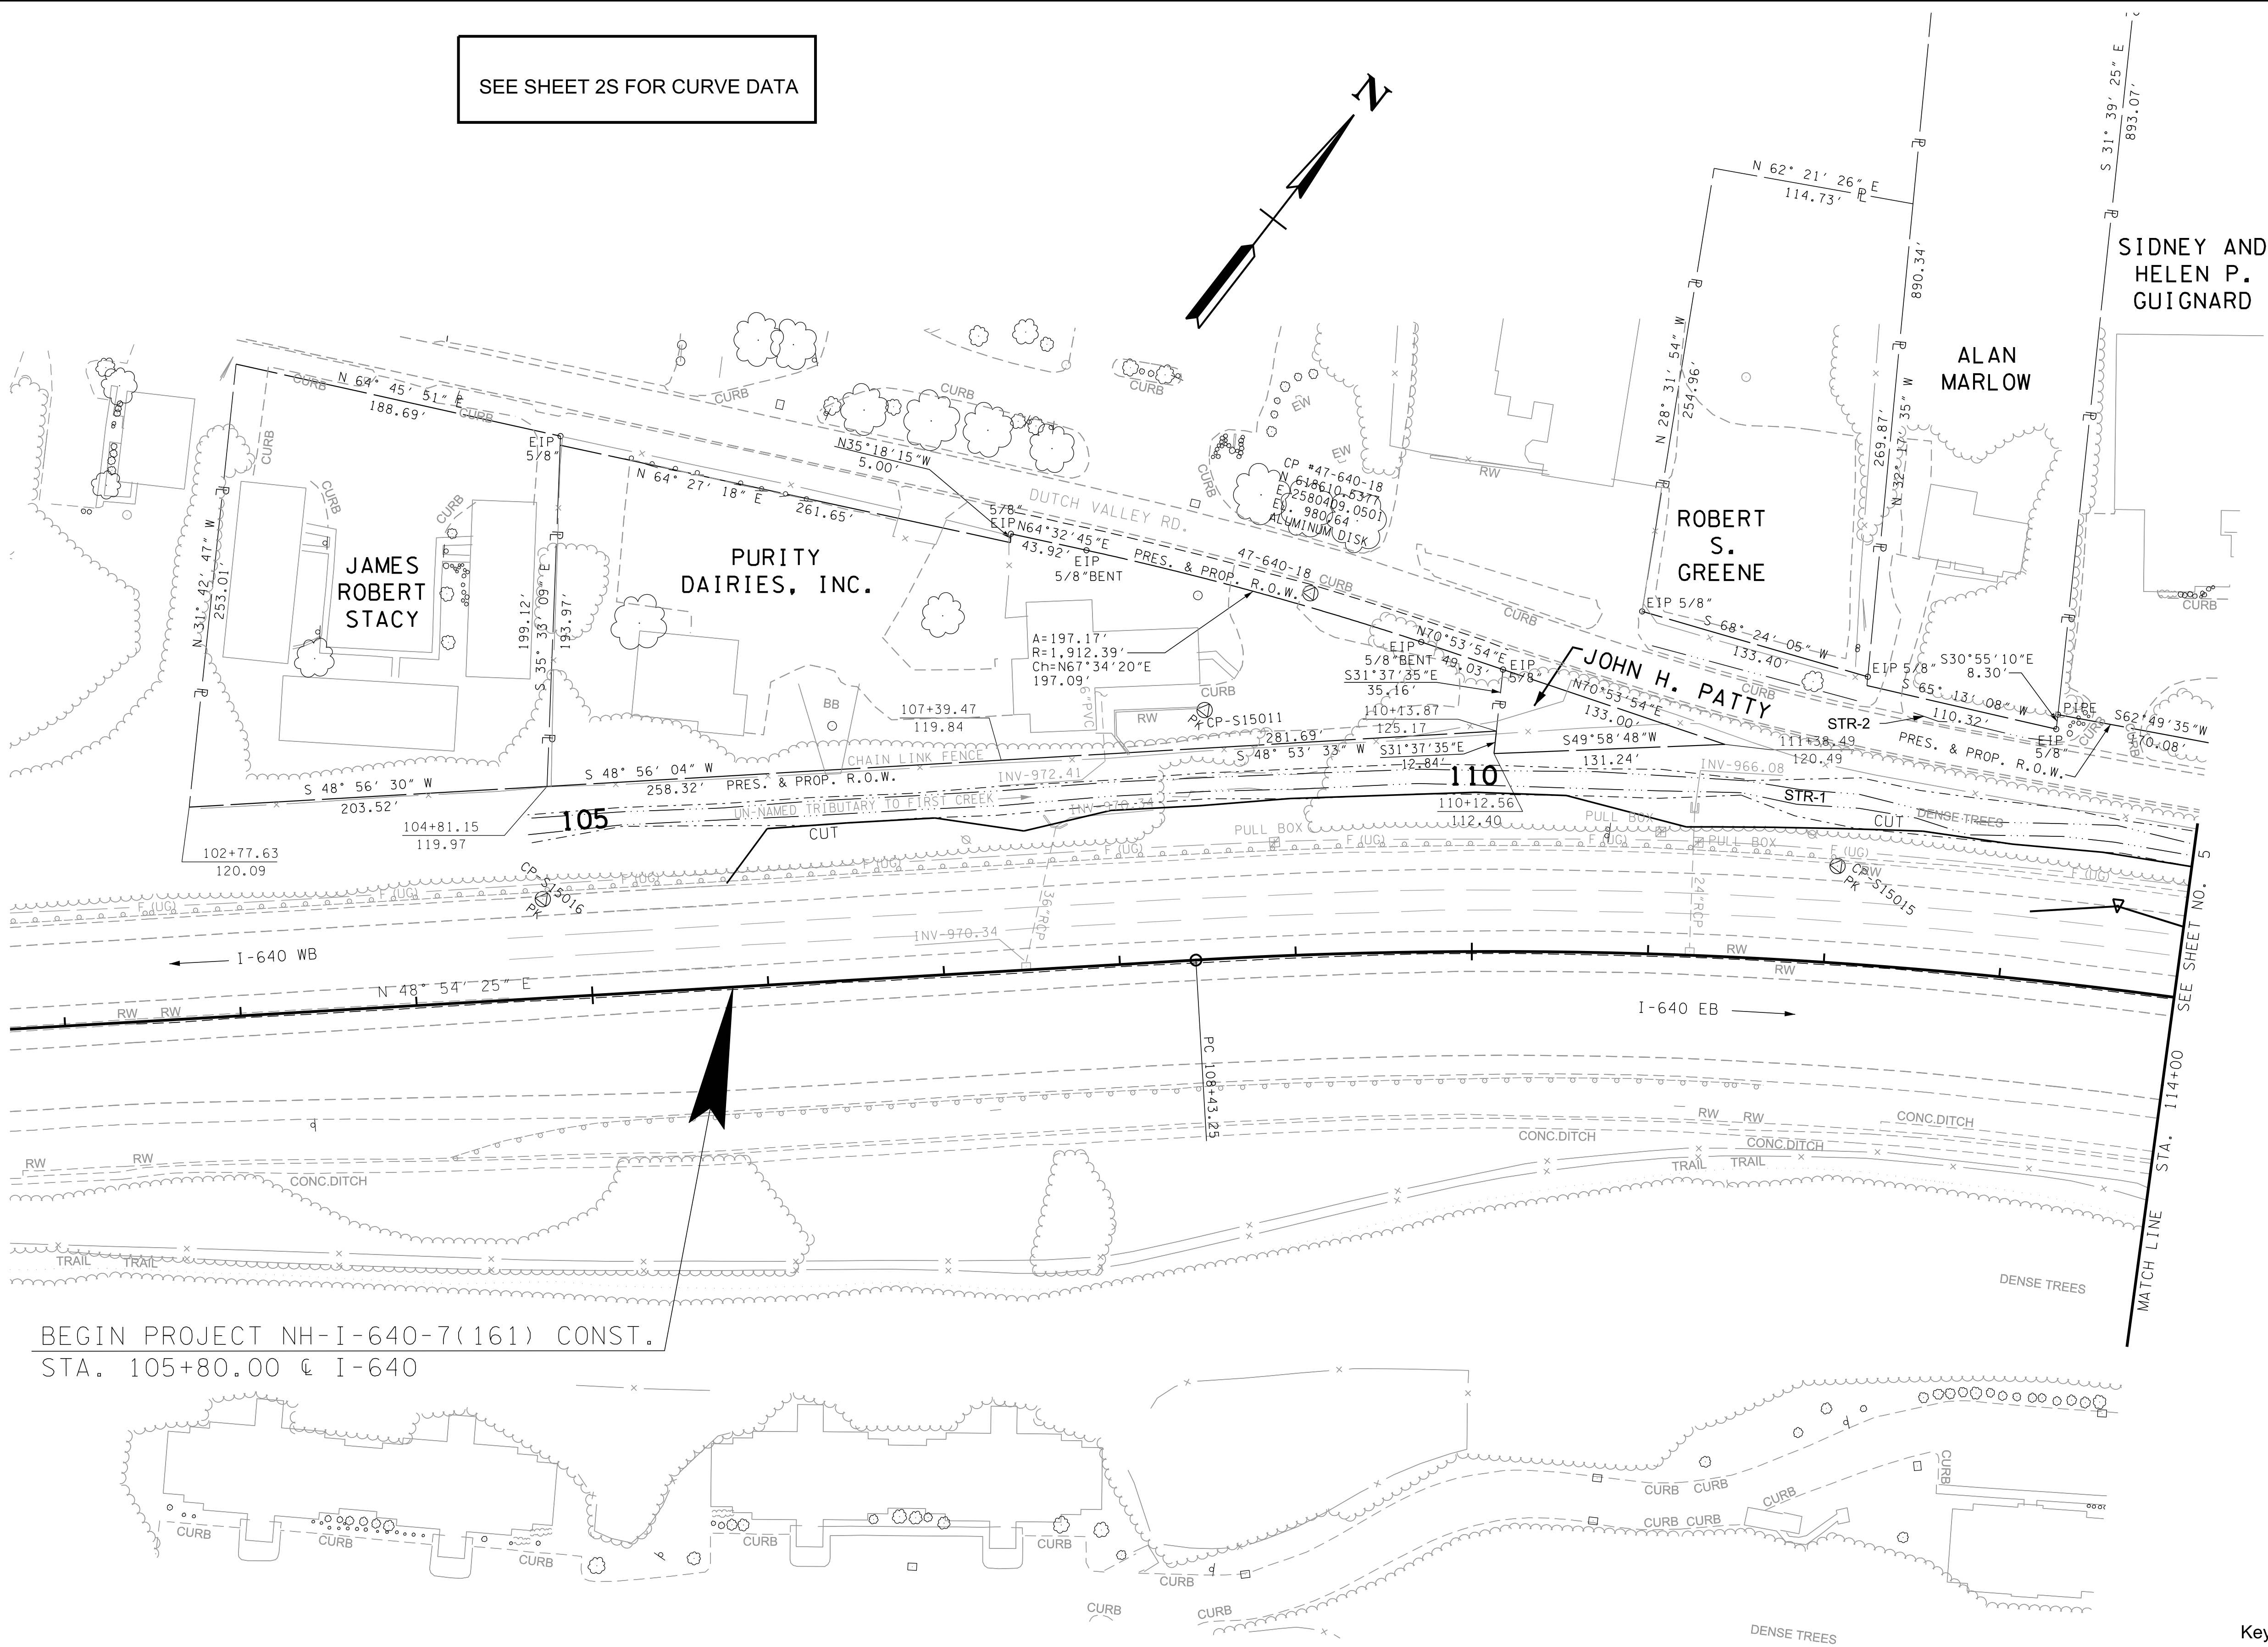

BEGIN PROJECT NH-I-640-7(161) CONST.
STA. 105+80.00 @ I-640

DENOTES PROPOSED SLOPE EASEMENT
DENOTES PROPOSED CONSTRUCTION EASEMENT

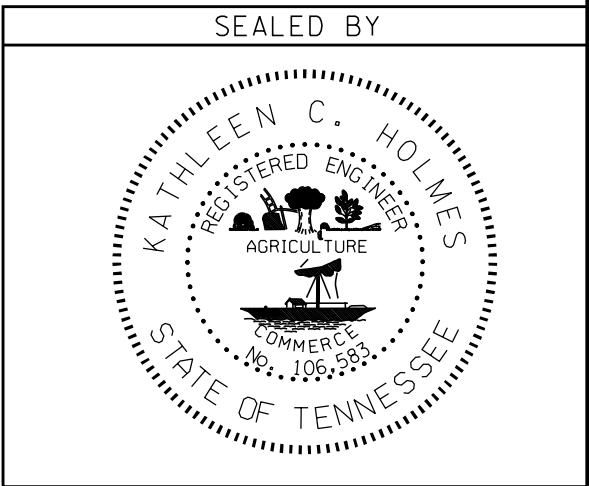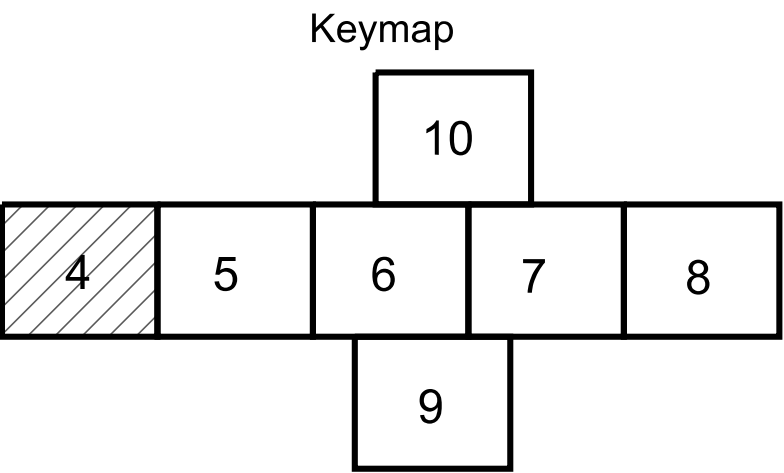

COORDINATES ARE NAD/83(1995),
ARE DATUM ADJUSTED BY THE
FACTOR OF 1.0001 AND TIED TO
THE TGRN. ALL ELEVATIONS ARE
REFERENCED TO THE NAVD 1988.

STATE OF TENNESSEE
DEPARTMENT OF TRANSPORTATION

**PRESENT
LAYOUT
I-640**

SCALE: 1"= 50'