


TYPE	YEAR	PROJECT NO.	SHEET NO.
R.O.W.	2014	NH-I-640-7(161)	4A
CONST.	2015	NH-I-640-7(161)	4A

KNOX CO. I-640
47008-3150-44 (CONST.)

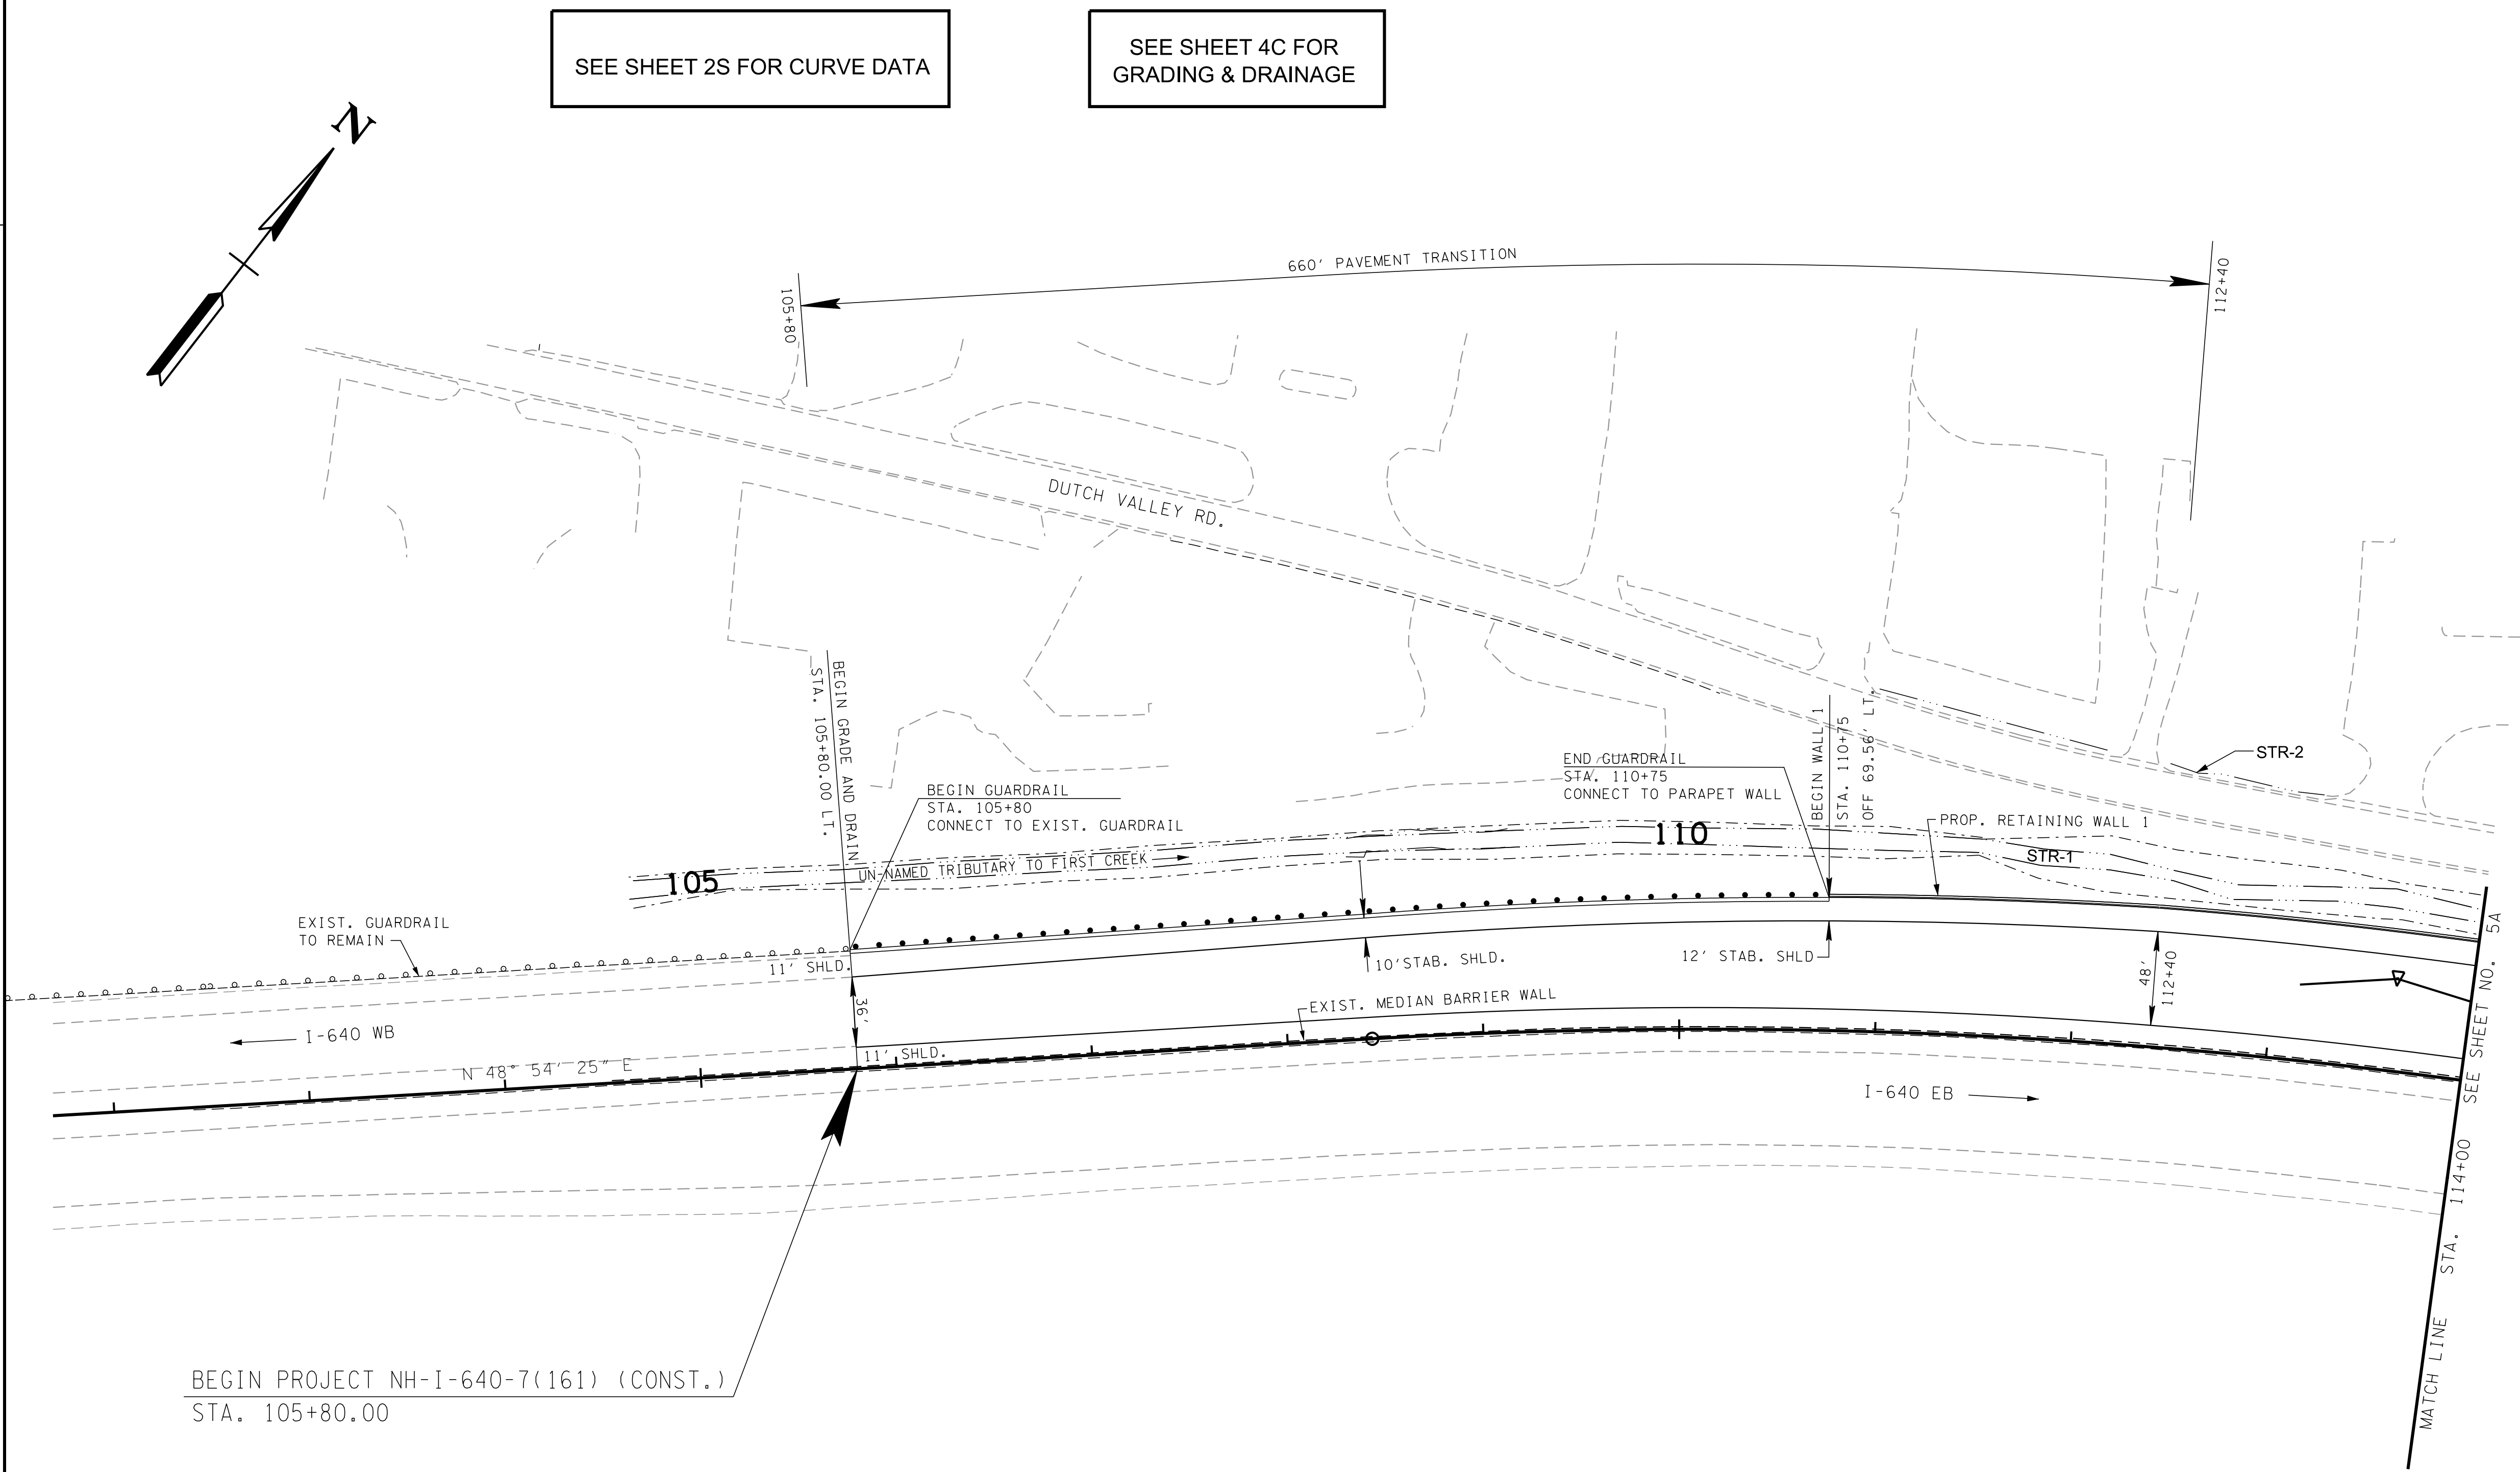


BEGIN PROJECT NH-I-640-7(161) (CONST.)
STA. 105+80.00

SEE SHEET 2S FOR CURVE DATA

SEE SHEET 4C FOR
GRADING & DRAINAGE

NOTE: THE CONTRACTOR SHALL USE ANY MEASURE NECESSARY TO ENSURE THAT CONSTRUCTION AND CONSTRUCTION EQUIPMENT WILL NOT ENTER ANY PORTION OF STR-1 AND STR-2 EXCEPT AT PERMITTED AREAS.

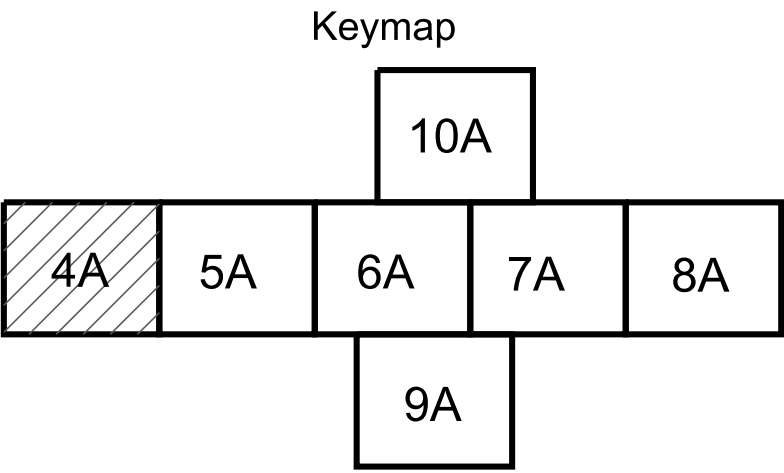

SEALED BY

KATHLEEN C. HOLMES
REGISTERED ENGINEER
AGRICULTURE
COMMERCIAL
No. 108298
STATE OF TENNESSEE

COORDINATES ARE NAD/83(1995),
ARE DATUM ADJUSTED BY THE
FACTOR OF 1.0001 AND TIED TO
THE TGRN. ALL ELEVATIONS ARE
REFERENCED TO THE NAVD 1988.

STATE OF TENNESSEE
DEPARTMENT OF TRANSPORTATION

PROPOSED
LAYOUT
I-640
STA. 105+80 TO STA. 114+00
SCALE: 1"= 50'