




SEE SHEET 2S FOR CURVE DATA

TYPE	YEAR	PROJECT NO.	SHEET NO.
R.O.W.	2014	NH-I-640-7(161)	4C
CONST.	2015	NH-I-640-7(161)	4C

KNOX CO.

47008-3150-44 (CONST.)

I-640

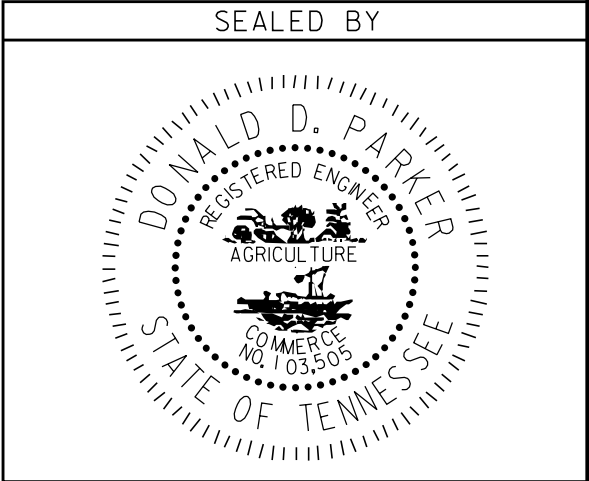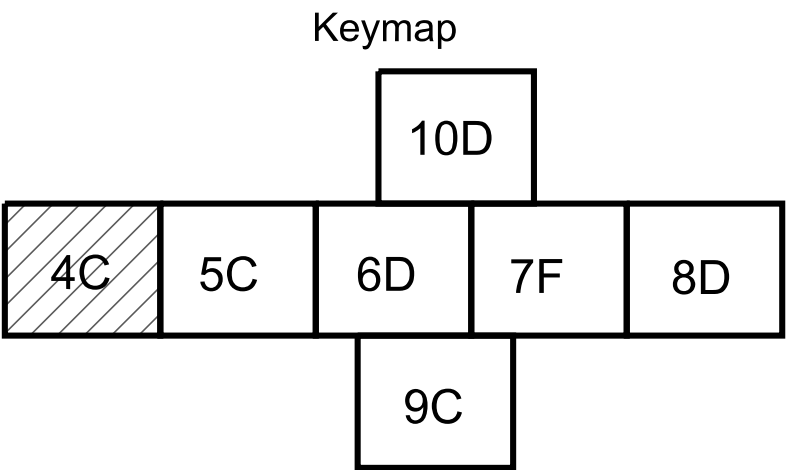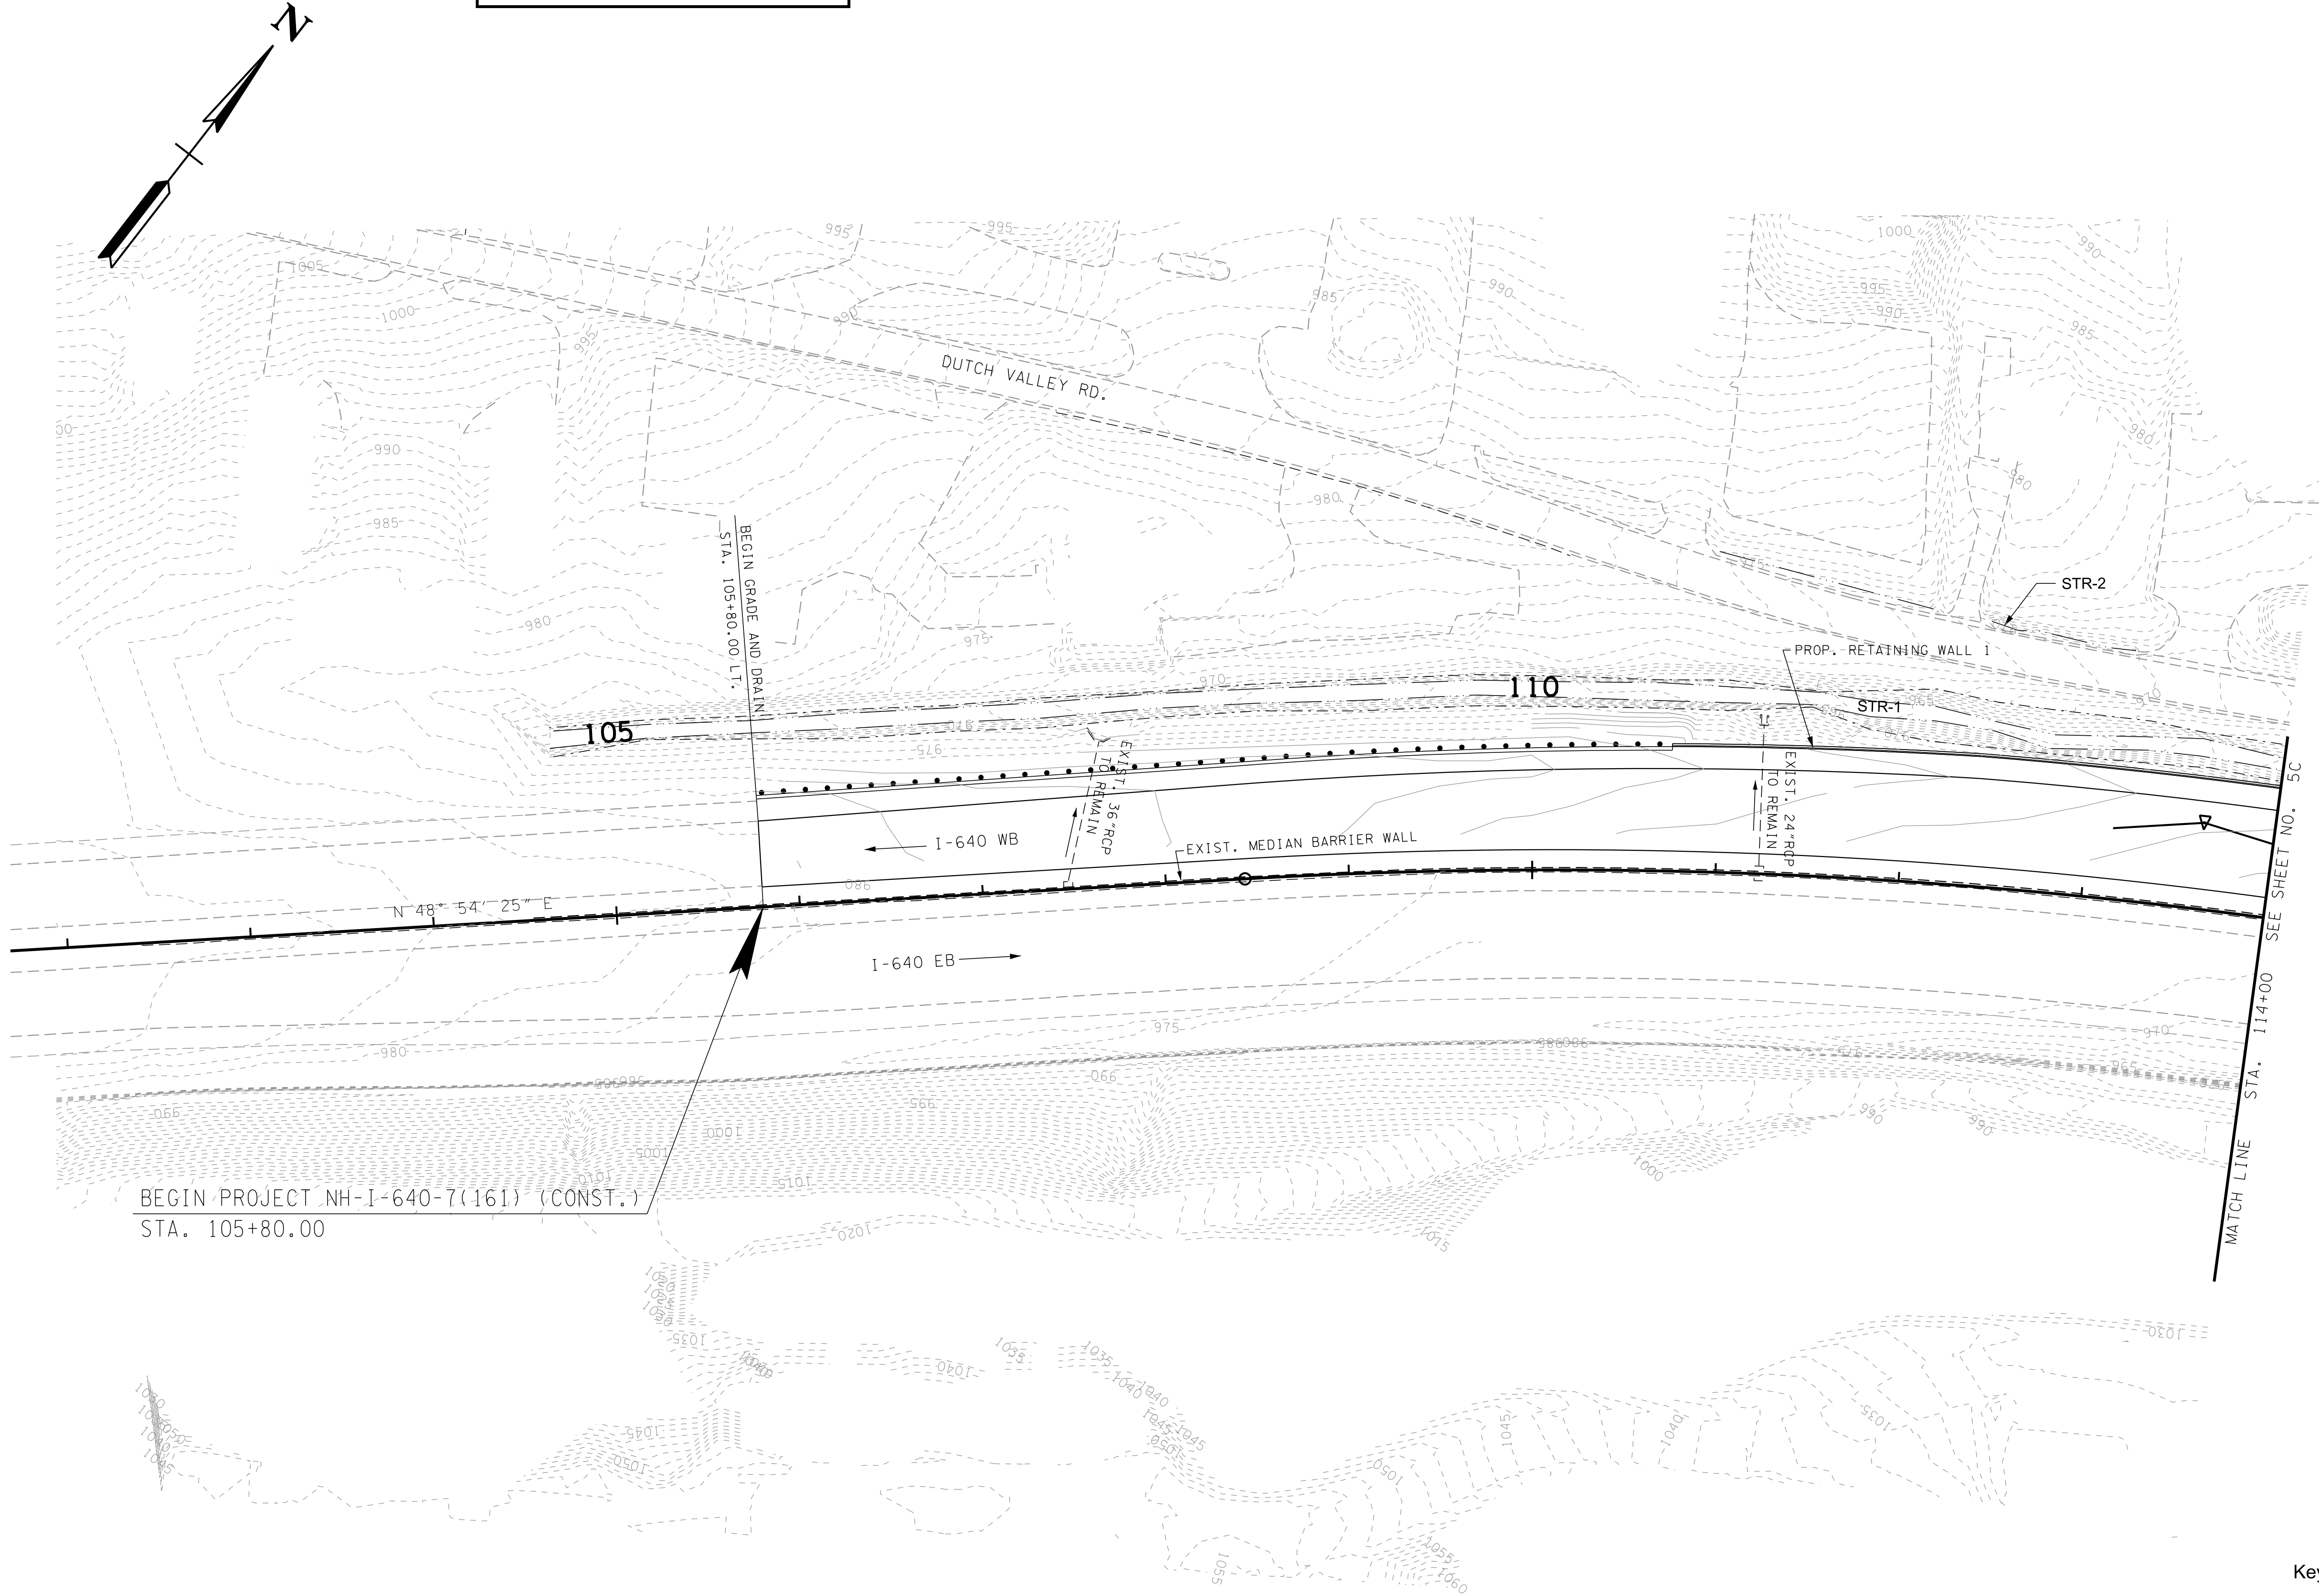

COORDINATES ARE NAD/83(1995), ARE DATUM ADJUSTED BY THE FACTOR OF 1.0001 AND TIED TO THE TGRN. ALL ELEVATIONS ARE REFERENCED TO THE NAVD 1988.

STATE OF TENNESSEE
DEPARTMENT OF TRANSPORTATION

PROP. GRADING
AND
DRAINAGE
I-640
STA. 105+80 TO STA. 114+00

SCALE: 1"= 50'