

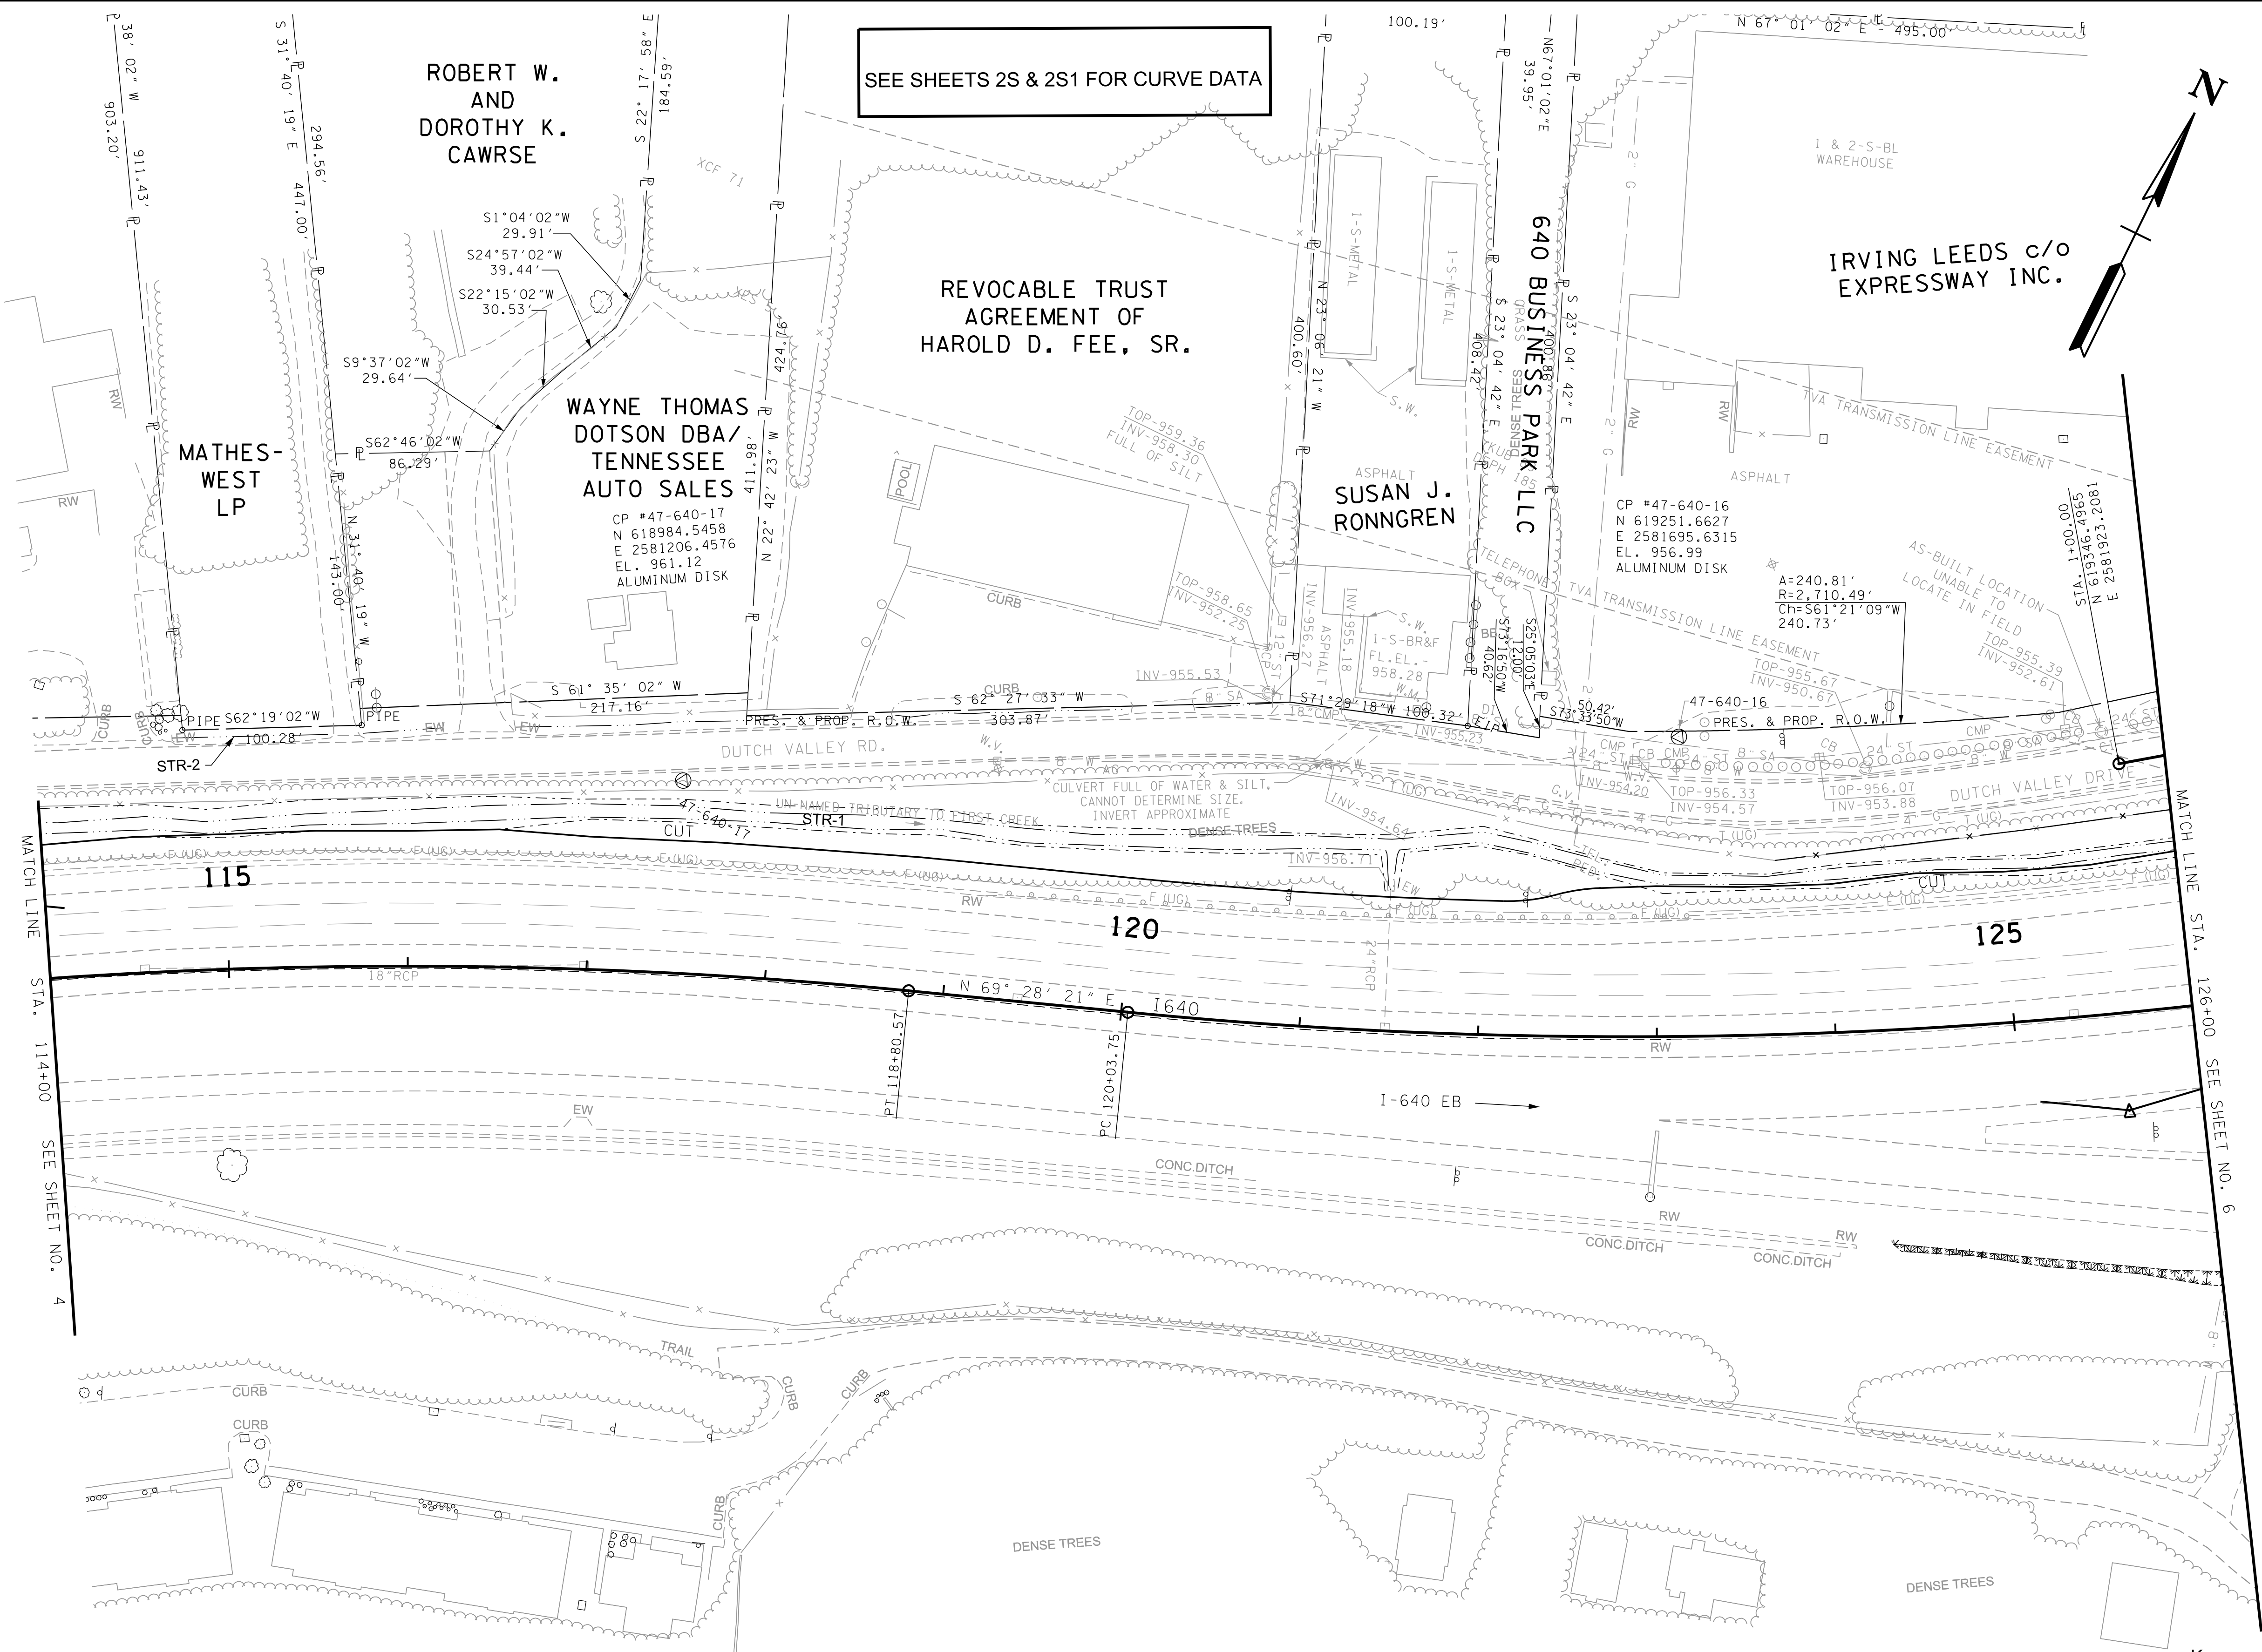


TYPE	YEAR	PROJECT NO.	SHEET NO.
R.O.W.	2014	NH-I-640-7(161)	5
CONST.	2015	NH-I-640-7(161)	5

KNOX CO. I-640
47008-3150-44 (CONST.)

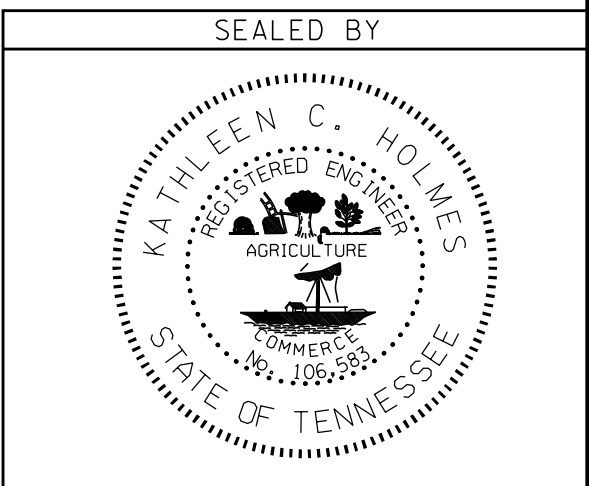

— DENOTES PROPOSED SLOPE EASEMENT
- - - - - DENOTES PROPOSED CONSTRUCTION EASEMENT

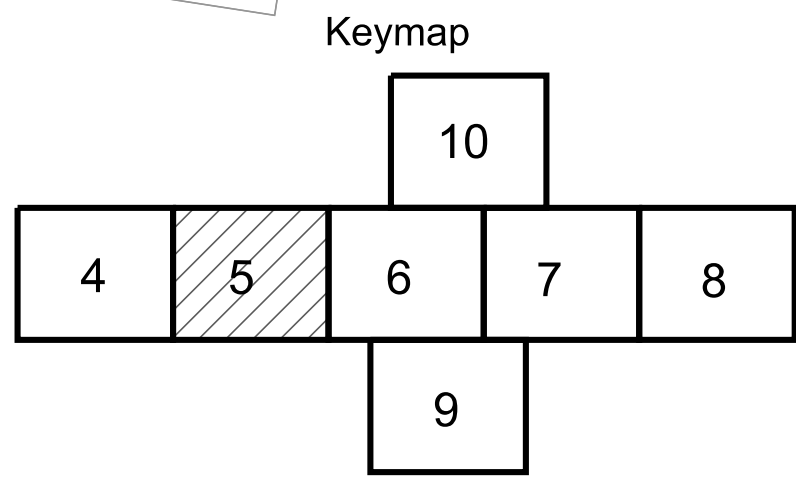

COORDINATES ARE NAD/83(1995), ARE DATUM ADJUSTED BY THE FACTOR OF 1.0001 AND TIED TO THE TGRN. ALL ELEVATIONS ARE REFERENCED TO THE NAVD 1988.

STATE OF TENNESSEE
DEPARTMENT OF TRANSPORTATION

PRESENT LAY. OUT
I-640

STA. 114+00 TO STA. 126+00
SCALE: 1"= 50'